

V. **Himalayan Zoological Park, Gangtok, Sikkim**

Design for the construction of Rescue Centre at Himalayan Zoological Park, Gangtok

The design was scrutinized and not approved, however the following observations were made:-

- a) The species for which rescue centre is proposed to be mention.
- b) The design should have detail dimension.
- c) The rescue Centre should have provision of housing of animals only, rest of the facilities like healthcare, labs, store are not necessary. The zoo may use the existing facility at the zoo for the purpose.
- d) The design of rescue centre for leopards proposed at Malsi Deer Park, may be sent for the reference.

VI. **Jodhpur Zoo, Jodhpur, Rajasthan**

1. Porcupine

The design was scrutinized and approved subject to the condition that the floor of the exhibit should have enough soil and sand to meet the behavior requirement.

2. Spiny tail Lizard, Hedgehog, Monitor lizard and Smaller animal


The designs were scrutinized and not approved, however the following observations were made:-

- a) Instead of opening of Spiny tail lizard and Monitor lizard and hedgehog, it should be made in the form of reptile and nocturnal house covered on top.
- b) The reptile and nocturnal house should have proper ventilation, water circulation.
- c) Before preparing the design the zoo director may visit Kamla Nehru Zoological Garden, Ahmedabad to see the reptile house.

3. Desert cat, Desert fox, Common fox, Jungle cat, Jackal, Indian wolf, Bear and Striped hyena

All the design were scrutinized and approved subject to the following:

- a) Opening towards the keepers' gallery should be fully grilled and there should be no wall, including on the corners.
- b) Opening to paddock area through the sliding door.

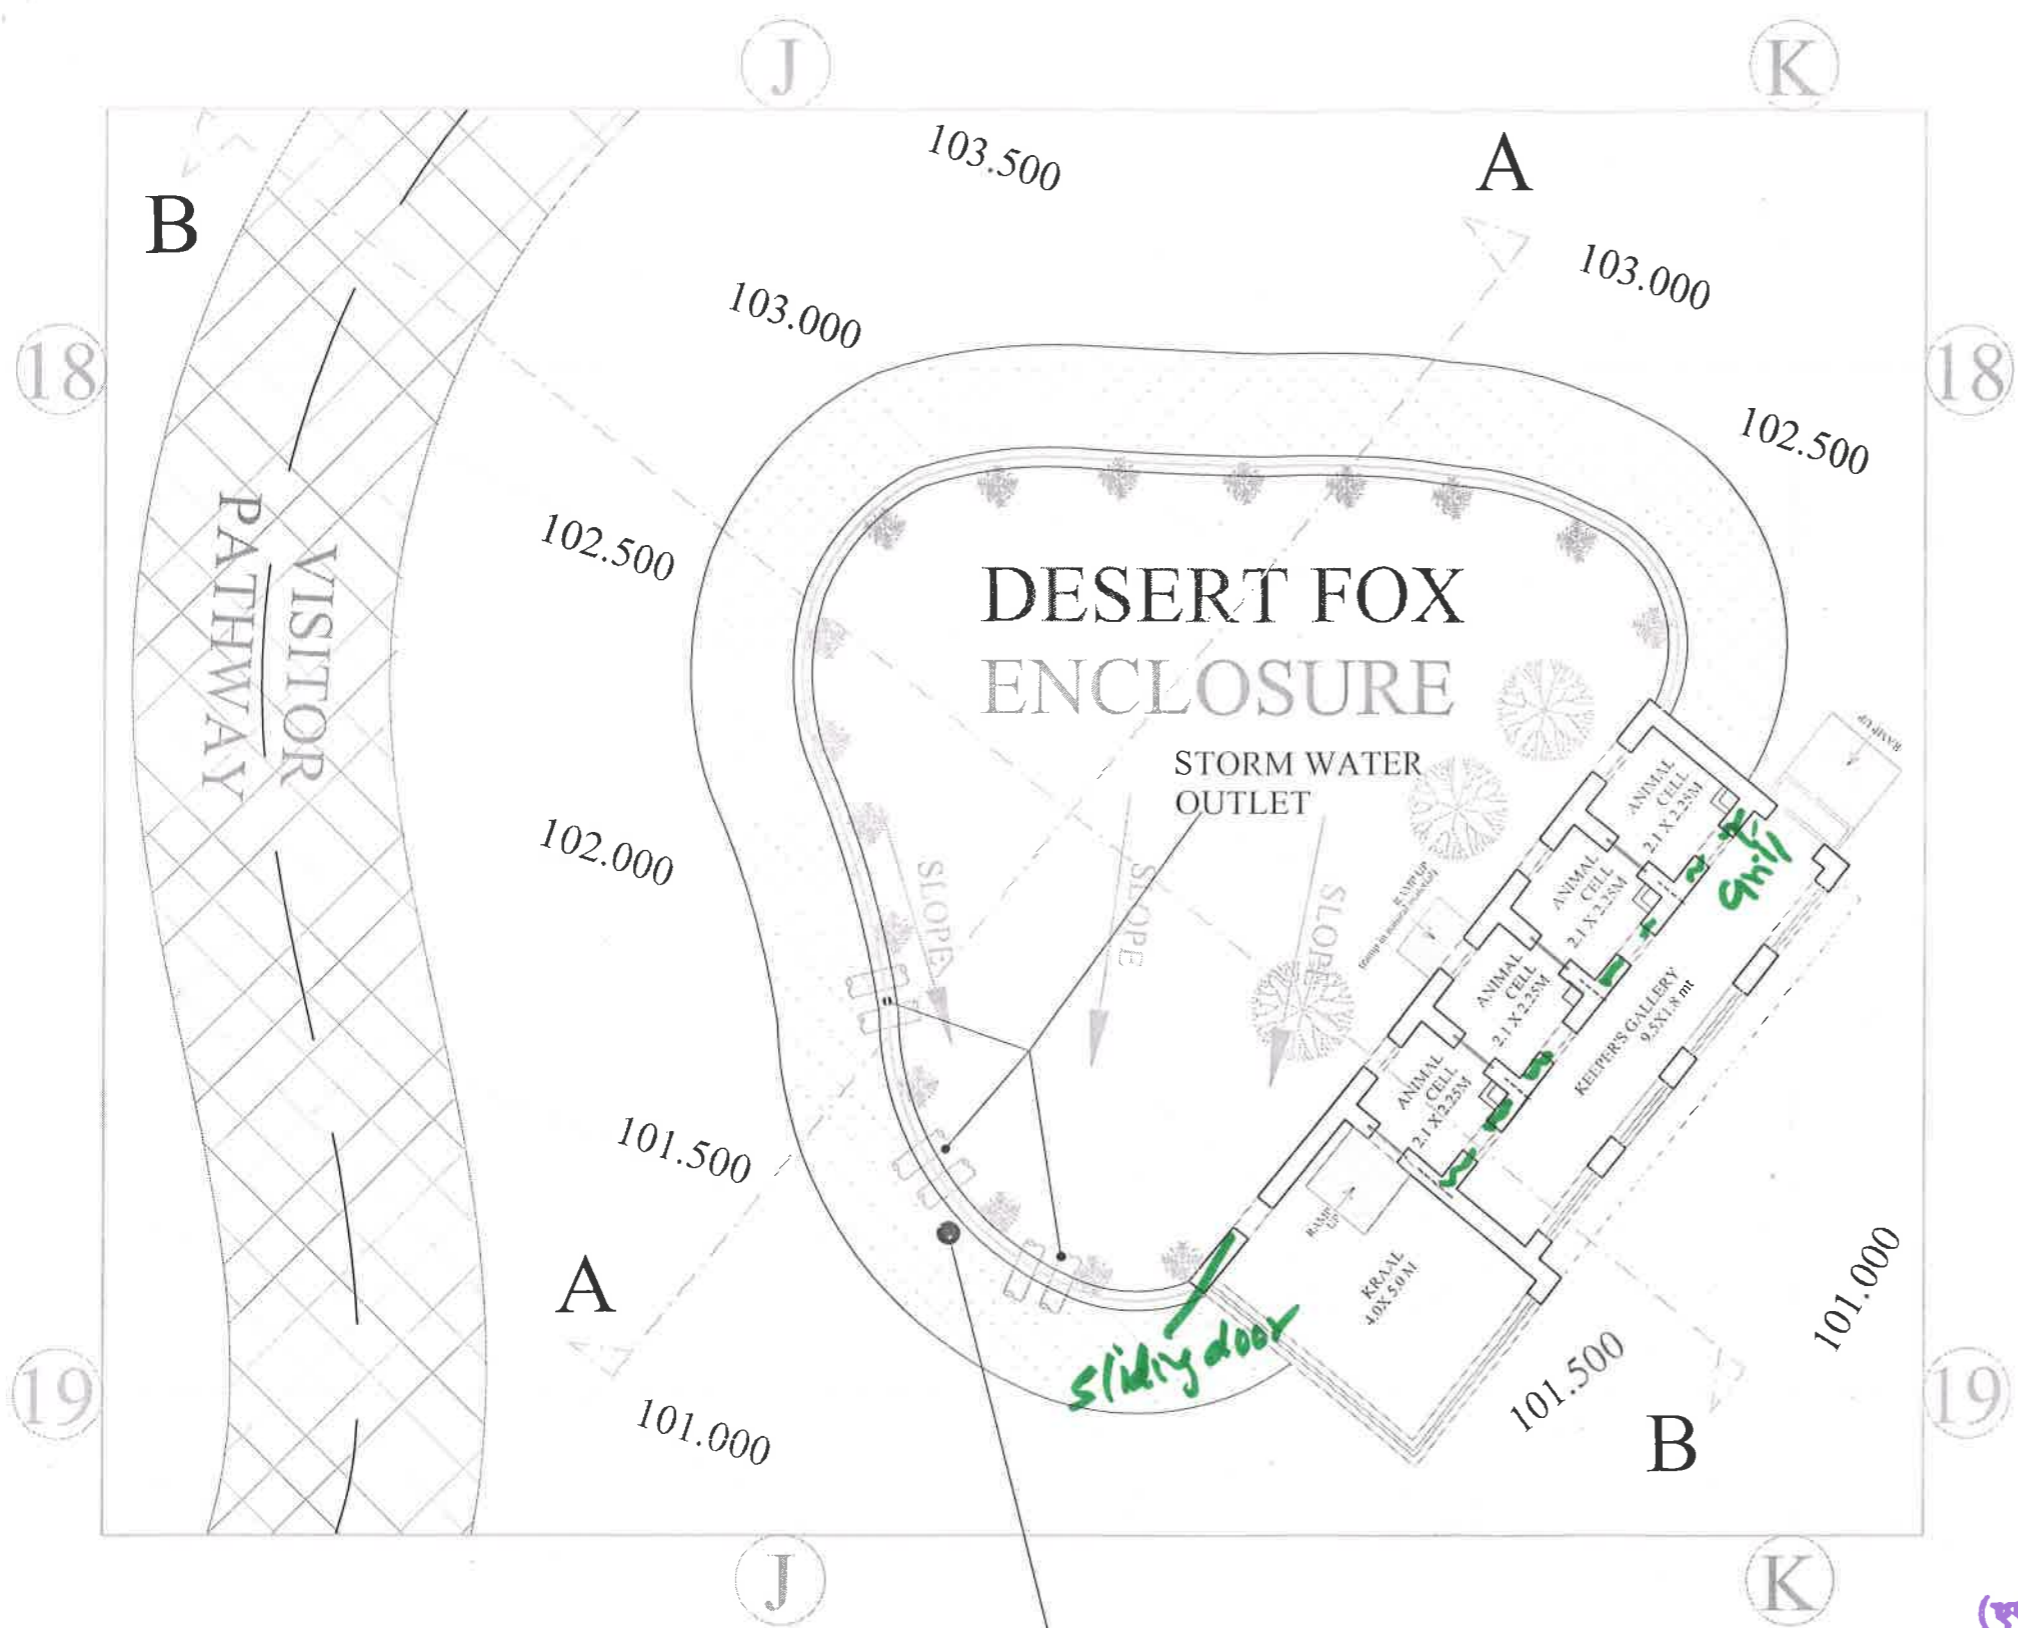

(Signature)
 (D.K. Singhai)
 Project Officer
 R.S.R.D.C. Ltd.
 Unit -1 JODHPUR

(Signature)
 P.M. JAIN
 PROJECT DIRECTOR
 RSRDC LTD,
 JODHPUR



**Chain link Fence 50mm x50mmx8 g
 (3 m high) on 375mm th.& 600mm
 high Jodhpur Stone Masonry wall with 60°
 inclined 1.5 m overhang with MS sheet**

**PLAN GRID SIZE
 20M X 20 M**

AREA:- 195 SQ.MT.

DESERT FOX ENCLOSURE

PROJECT PROPOSED SATELLITE MACHIA BIOLOGICAL PARK, JODHPUR	NO. 1	DATE 12-03-10	REVISIONS	NO. 1	DATE 21-03-11	REVISIONS	PROPOSAL PLAN	DESERT FOX ENCLOSURE	CONSULTANT	Kavita Jain The 'FORMS' 1105-11, 22nd Mile, Jaipur Ph: 0141-2571111, 2571112 E: forms@forms.co.in	Architect: Conceptual Landscape Interior	
	CLIENT RSRDC	NO. 2	DATE 11-04-10	REVISIONS	NO. 2	DATE 21-03-11	DESERT FOX ENCLOSURE	DESERT FOX ENCLOSURE	Kavita Jain Project Officer R.S.R.D.C. Ltd. Unit -1 JODHPUR			
DESIGNER The 'FORMS', JAIPUR	NO. 3	DATE 12-11-10	REVISIONS	NO. 3	DATE 07-08-11	REVISIONS	Checked by:- Kavita Jain	Made by:- POOJA SONI	DATE: 07.08.2013	SCALE: 1:150		
	NO. 4	DATE 31-01-11	REVISIONS	NO. 4	DATE 07-08-11	REVISIONS	Drawing No. RSRDC-Machia-desert fox01					

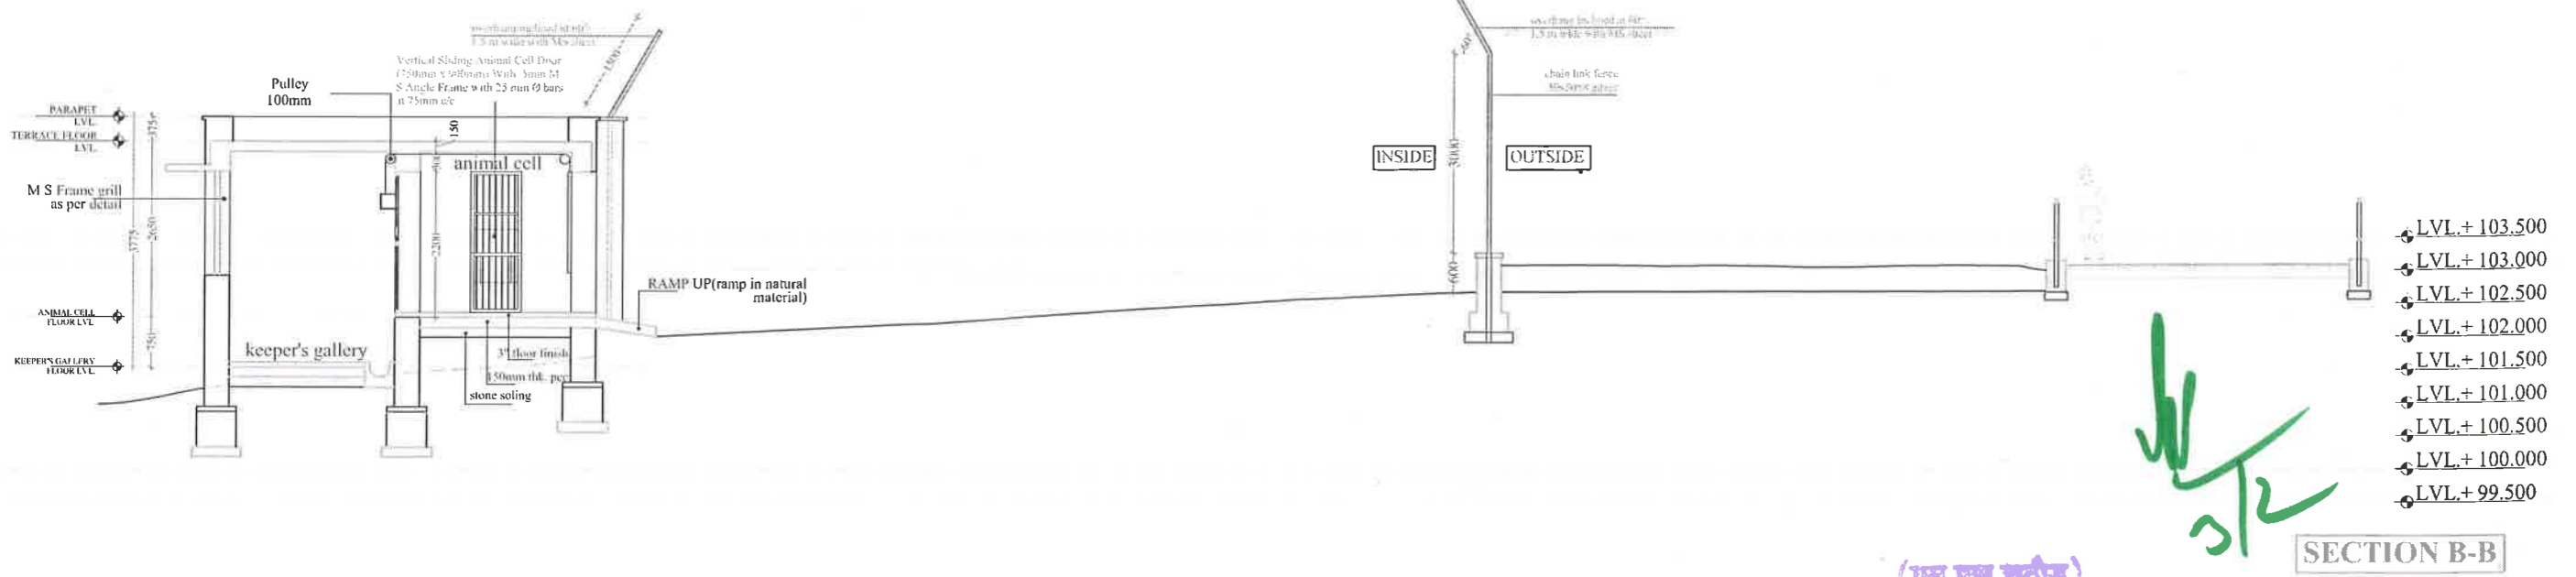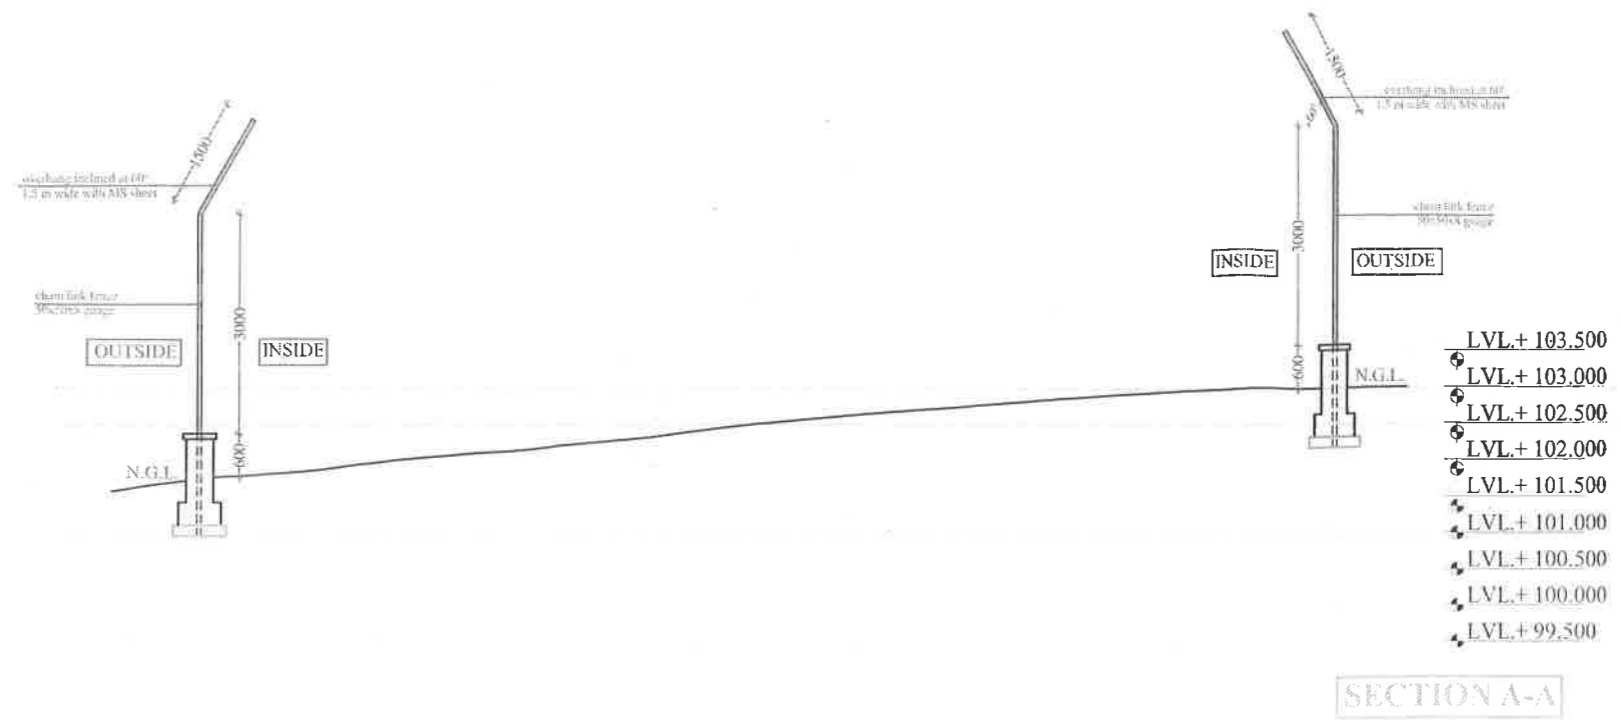

Handwritten signature in green ink.



Handwritten signature: J. Singh
(D.K. Singhal)
 Project Officer
 R.S.R.D.C. Ltd.
 Unit -1 JODHPUR

Handwritten signature: P.M. Jain
P.M. JAIN
 PROJECT DIRECTOR
 RSRDC LTD,
 JODHPUR

(एम.एस. सोनी)
 प्रय वन संरक्षक
 कच जंवल, जोधपुर

DESERT FOX ENCLOSURE

PROJECT PROPOSED SATELLITE MACHIA BIOLOGICAL PARK, JODHPUR	NOTES RSRDC PREPARED BY: The 'FORMS', JAIPUR	<table border="1"> <thead> <tr> <th>NO.</th> <th>DATE</th> <th>REVISIONS</th> </tr> </thead> <tbody> <tr><td>1</td><td>25-03-10</td><td>Draft copy submitted</td></tr> <tr><td>2</td><td>11-04-10</td><td>Minor corrections with PWD and P.M.</td></tr> <tr><td>3</td><td>15-11-10</td><td>M.S. & P.M. approved and signed</td></tr> <tr><td>4</td><td>25-01-11</td><td>After UZAI approval and completion</td></tr> <tr><td>5</td><td>07-07-11</td><td>No change of site discussion and completion of PWD, C.T. and DFD</td></tr> <tr><td>6</td><td>23-07-11</td><td>Final drawing of site plan submitted to PWD</td></tr> <tr><td>7</td><td>19-08-12</td><td>Final drawing of site plan submitted to PWD, C.T. and DFD</td></tr> <tr><td>8</td><td>02-01-13</td><td>Final drawing of site plan submitted to PWD, C.T. and DFD</td></tr> </tbody> </table>	NO.	DATE	REVISIONS	1	25-03-10	Draft copy submitted	2	11-04-10	Minor corrections with PWD and P.M.	3	15-11-10	M.S. & P.M. approved and signed	4	25-01-11	After UZAI approval and completion	5	07-07-11	No change of site discussion and completion of PWD, C.T. and DFD	6	23-07-11	Final drawing of site plan submitted to PWD	7	19-08-12	Final drawing of site plan submitted to PWD, C.T. and DFD	8	02-01-13	Final drawing of site plan submitted to PWD, C.T. and DFD	<table border="1"> <thead> <tr> <th>NO.</th> <th>DATE</th> <th>REVISIONS</th> </tr> </thead> <tbody> <tr><td>1</td><td>25-03-10</td><td>Draft copy submitted</td></tr> <tr><td>2</td><td>11-04-10</td><td>Minor corrections with PWD and P.M.</td></tr> <tr><td>3</td><td>15-11-10</td><td>M.S. & P.M. approved and signed</td></tr> <tr><td>4</td><td>25-01-11</td><td>After UZAI approval and completion</td></tr> <tr><td>5</td><td>07-07-11</td><td>No change of site discussion and completion of PWD, C.T. and DFD</td></tr> <tr><td>6</td><td>23-07-11</td><td>Final drawing of site plan submitted to PWD</td></tr> <tr><td>7</td><td>19-08-12</td><td>Final drawing of site plan submitted to PWD, C.T. and DFD</td></tr> <tr><td>8</td><td>02-01-13</td><td>Final drawing of site plan submitted to PWD, C.T. and DFD</td></tr> </tbody> </table>	NO.	DATE	REVISIONS	1	25-03-10	Draft copy submitted	2	11-04-10	Minor corrections with PWD and P.M.	3	15-11-10	M.S. & P.M. approved and signed	4	25-01-11	After UZAI approval and completion	5	07-07-11	No change of site discussion and completion of PWD, C.T. and DFD	6	23-07-11	Final drawing of site plan submitted to PWD	7	19-08-12	Final drawing of site plan submitted to PWD, C.T. and DFD	8	02-01-13	Final drawing of site plan submitted to PWD, C.T. and DFD	<table border="1"> <tr> <td>HOLDING AREA/NGHT SHELTER SECTIONS</td> <td>DESERT FOX ENCLOSURE</td> </tr> <tr> <td>Checked by: Kavita Jain</td> <td>Made By: POOJA SONI</td> </tr> <tr> <td>DATE: 09 Jan. 2013</td> <td>SCALE: 1:75</td> </tr> <tr> <td>Drawing No: Birpari-Machia-desert fox-04</td> <td></td> </tr> </table>	HOLDING AREA/NGHT SHELTER SECTIONS	DESERT FOX ENCLOSURE	Checked by: Kavita Jain	Made By: POOJA SONI	DATE: 09 Jan. 2013	SCALE: 1:75	Drawing No: Birpari-Machia-desert fox-04		CONSULTANT: Kavita Jain The 'FORMS' ANCHIT, LAKSHMI NAGAR, JODHPUR (R.D. CROSS), PIN-342001, JODHPUR, RAJASTHAN E-MAIL: kvjain@forms.in	Architecture Conservation Landscape Interiors	
	NO.	DATE	REVISIONS	
1	25-03-10	Draft copy submitted	
2	11-04-10	Minor corrections with PWD and P.M.	
3	15-11-10	M.S. & P.M. approved and signed	
4	25-01-11	After UZAI approval and completion	
5	07-07-11	No change of site discussion and completion of PWD, C.T. and DFD	
6	23-07-11	Final drawing of site plan submitted to PWD	
7	19-08-12	Final drawing of site plan submitted to PWD, C.T. and DFD	
8	02-01-13	Final drawing of site plan submitted to PWD, C.T. and DFD	
NO.	DATE	REVISIONS	
1	25-03-10	Draft copy submitted	
2	11-04-10	Minor corrections with PWD and P.M.	
3	15-11-10	M.S. & P.M. approved and signed	
4	25-01-11	After UZAI approval and completion	
5	07-07-11	No change of site discussion and completion of PWD, C.T. and DFD	
6	23-07-11	Final drawing of site plan submitted to PWD	
7	19-08-12	Final drawing of site plan submitted to PWD, C.T. and DFD	
8	02-01-13	Final drawing of site plan submitted to PWD, C.T. and DFD	
HOLDING AREA/NGHT SHELTER SECTIONS	DESERT FOX ENCLOSURE	
Checked by: Kavita Jain	Made By: POOJA SONI	
DATE: 09 Jan. 2013	SCALE: 1:75	
Drawing No: Birpari-Machia-desert fox-04	

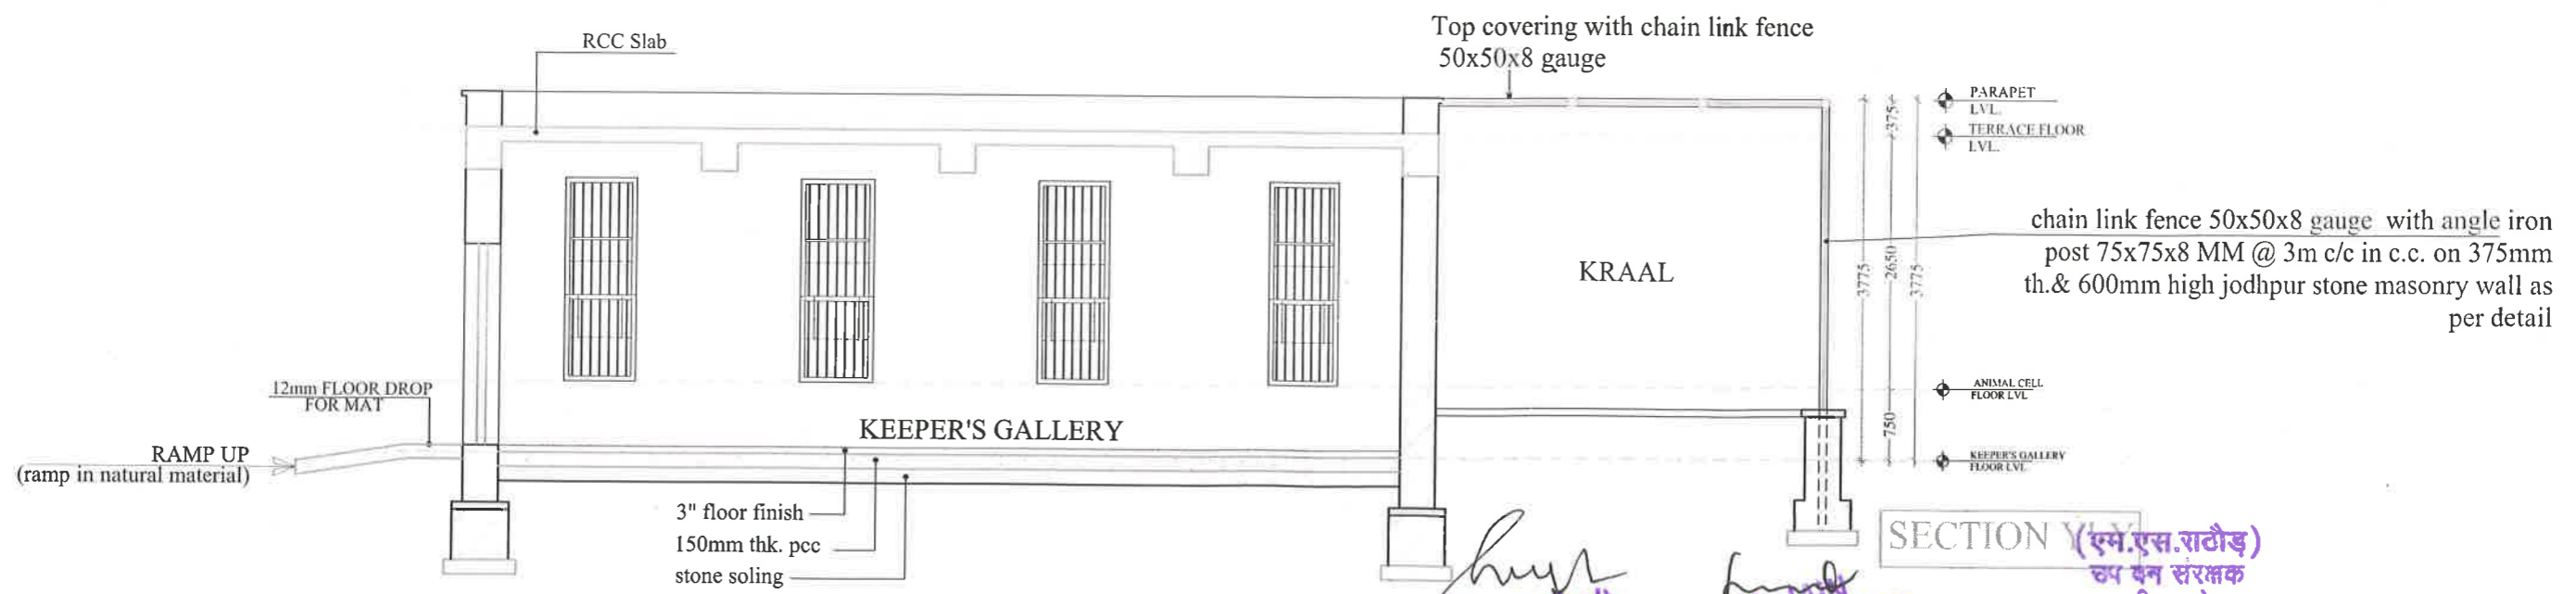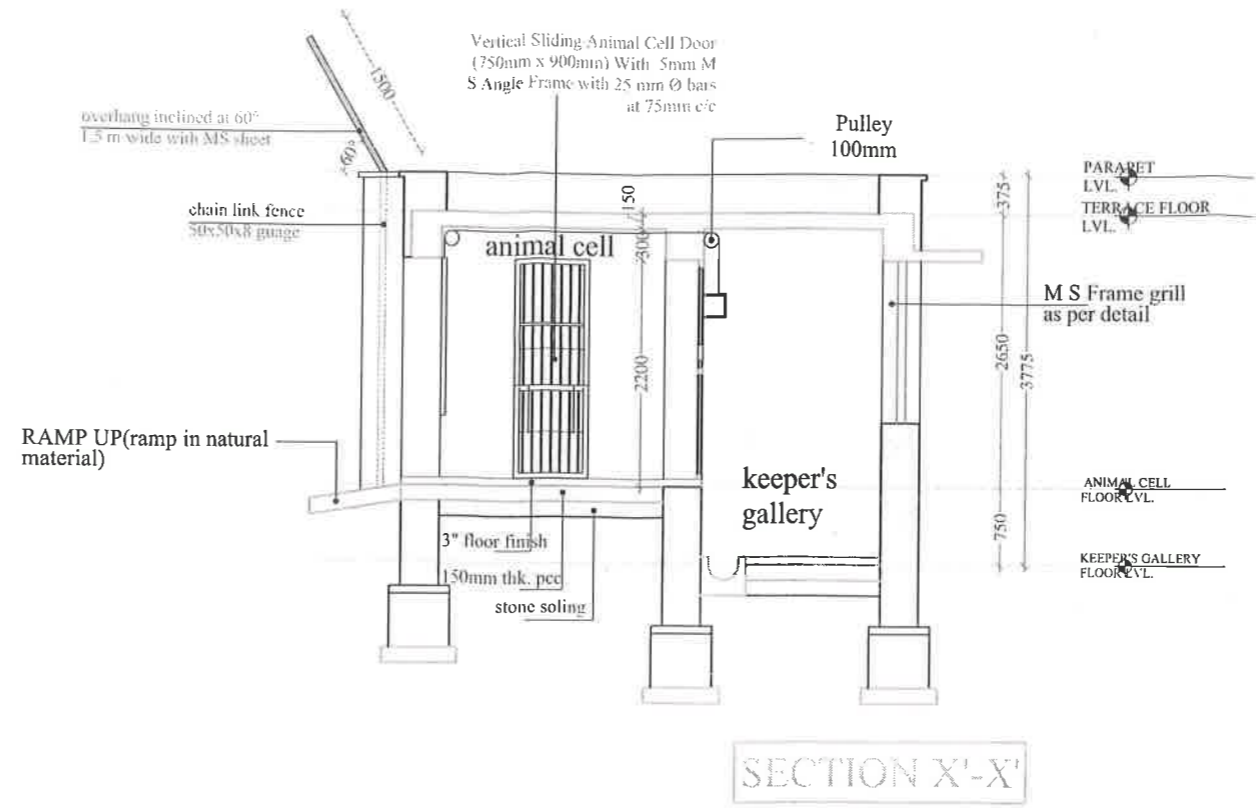

Jitendra J.E.

(D.K. Singhal)
Project Officer
R.S.R.D.C. Ltd.
Unit -1 JODHPUR

P.M. JAIN
PROJECT DIRECTOR
RSRDC LTD,
JODHPUR

(रमेश राठौड़)
उप वन संरक्षक
वन जीव, जोधपुर

HOLDING AREA/NIGHT
SHELTER SECTIONS
DESERT FOX ENCLOSURE

PROJECT PROPOSED SATELLITE MACHIA BIOLOGICAL PARK, JODHPUR	CLIENT RSRDC	NO.	DATE	REVISIONS	NO.	DATE	REVISIONS	HOLDING AREA/NIGHT SUB IFR SECTIONS	DESERT FOX ENCLOSURE	CONSULTANT Kavita Jain The 'FORMS' Architects Conceptual Landscape Interior	
	PREPARED BY The 'FORMS', JAIPUR	1	12.06.18	For Approval	1	17.07.18	Change of 25mm to 5mm in 2nd floor slab				
		2	11.07.18	As per RSRDC approval	2	02.08.18	As per RSRDC approval	DATE: 09 Jun 2018	SCALE: 1:75	Drawing No: Biopark-Machia-desert fox-04	
		3	14.11.18	As per RSRDC approval	3	02.08.18	As per RSRDC approval				
		4	26.01.19	As per RSRDC approval							
		5	06.02.19	As per RSRDC approval							
		6	20.04.19	As per RSRDC approval							
		7	16.08.19	As per RSRDC approval							
		8	18.01.20	As per RSRDC approval							