


13

LAYOUT PLAN FOR ZOOLOGICAL PARK & RESCUE CENTER AT MUKUNDPUR, DISTRICT- SATNA M.P.

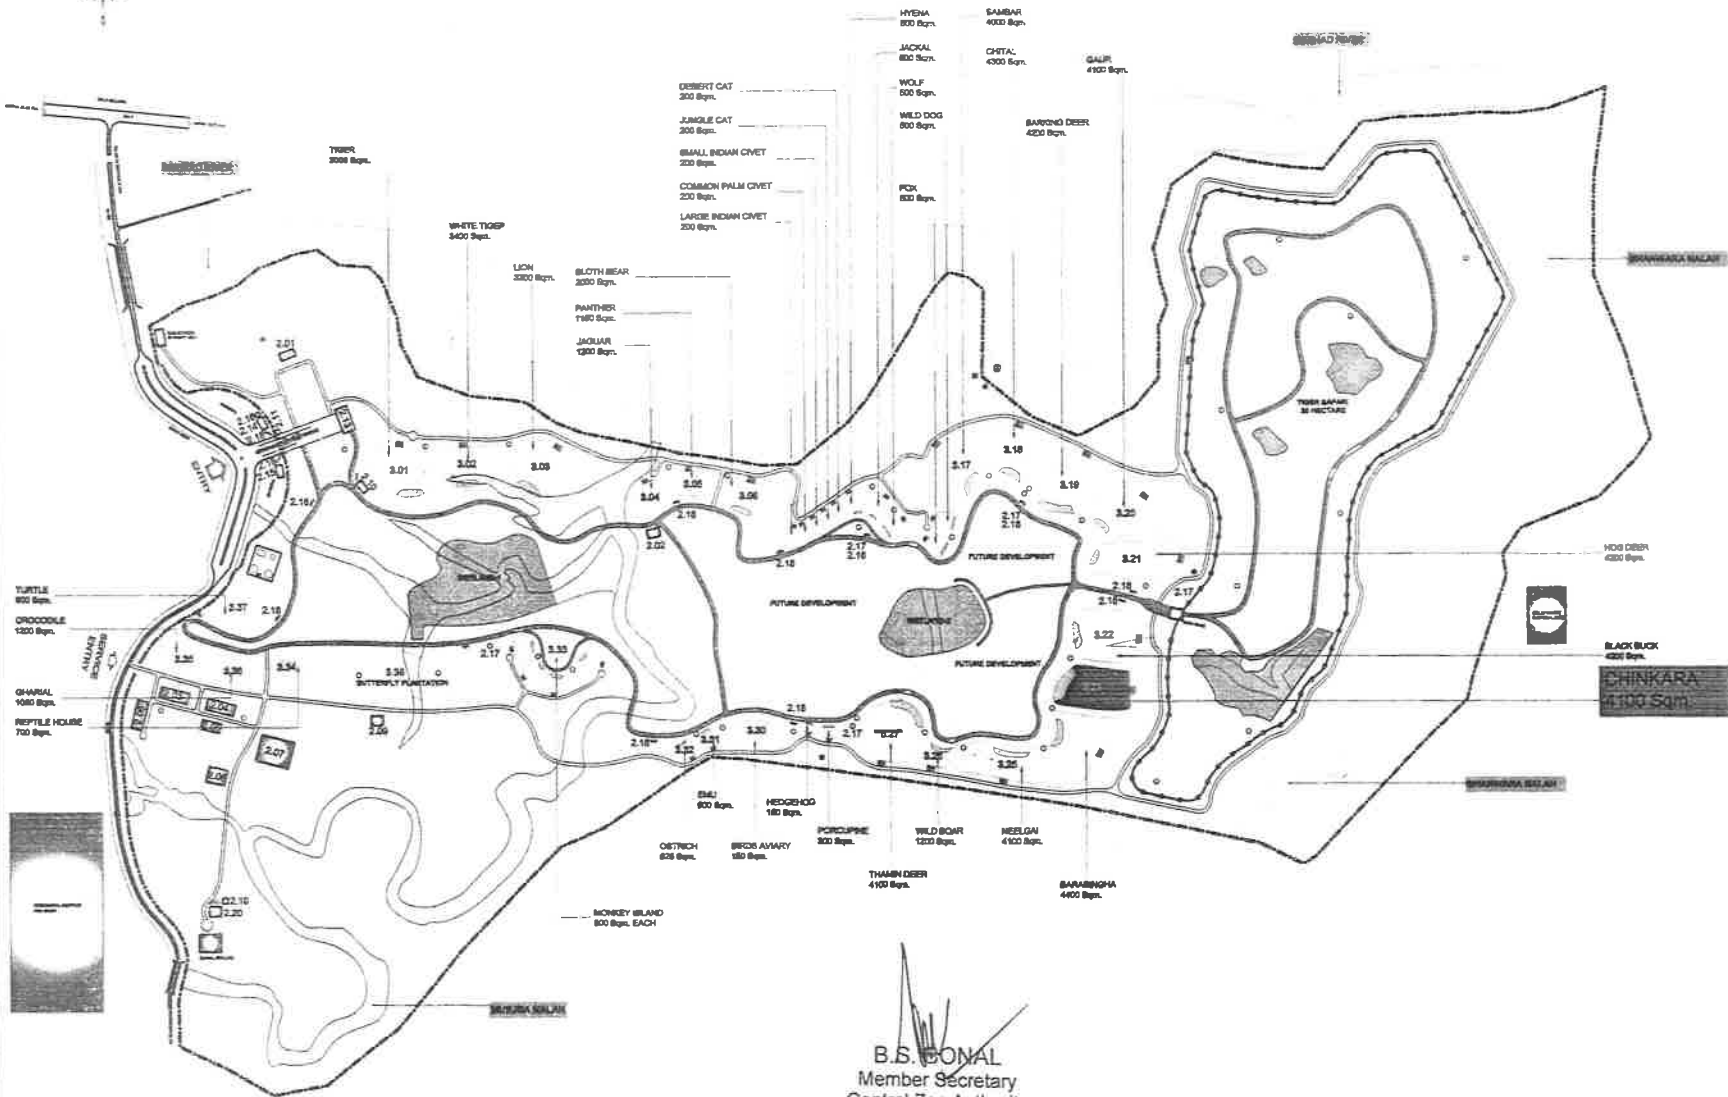

B.S. SONAL
Member Secretary
Central Zoo Authority
(Ministry of Environment & Forests)
Govt. of India, New Delhi

LEGEND-

01 ROAD	3000 SQ.M	CHINKARA
VEHICLE LANE	2700 SQ.M	
RESERVE LANE	1600 SQ.M	
BUILDINGS		
2.01 DIRECTOR'S OFFICE & ADM. BLDG.	1600 SQ.M	
2.02 SUPERVISOR'S OFFICE	1800 SQ.M	
2.03 FIELD STAFF	400 SQ.M	
2.04 VETERINARY HOSPITAL	4800 SQ.M	
2.05 FOOD STORE	1700 SQ.M	
2.06 WASH SHED	4800 SQ.M	
2.07 RESCUE CENTER	1300 SQ.M	
2.08 QUARANTINE	3600 SQ.M	
2.09 SLAUGHTER HOUSE	1000 SQ.M	
2.10 BATTERED GREEN TRUCK	1300 SQ.M	
2.11 SECURITY ROOM	2800 SQ.M	
2.12 TICKET WINDOW	2800 SQ.M	
2.13 INTERPRETATION CENTER	4000 SQ.M	
2.14 SOLARISH SHED	1200 SQ.M	
2.15 CAFETERIA	1200 SQ.M	
2.16 KITCHEN	1800 SQ.M	
2.17 WATER POINT & TOILET	2800 SQ.M	
2.18 COVERED STAY FOR VISITORS	3600 SQ.M	
2.19 PATHWAY	4000 SQ.M	
ENCLOSURES		
3.01 TIGER	3000 SQ.M	
3.02 WHITE TIGER	3400 SQ.M	
3.03 LION	3000 SQ.M	
3.04 JAGUAR	1200 SQ.M	
3.05 PANTHER	1780 SQ.M	
3.06 CLOTH BEAR	2000 SQ.M	
3.07 SLOTH BEAR	2000 SQ.M	
3.08 APALAI CAT	200 SQ.M	
3.09 SMALL INDIAN CVET	200 SQ.M	
3.10 COMMON PALM CVET	200 SQ.M	
3.11 LARGE INDIAN CVET	200 SQ.M	
3.12 WILD DOG	800 SQ.M	
3.13 FOX	800 SQ.M	
3.14 JACKAL	800 SQ.M	
3.15 WOLF	600 SQ.M	
3.16 HYENA	800 SQ.M	
3.17 SAMBAR	4000 SQ.M	
3.18 CHITL.	4000 SQ.M	
3.19 BARBING DEER	4200 SQ.M	
3.20 GAUR	4100 SQ.M	
3.21 HORN BEAR	4000 SQ.M	
3.22 BLACK BUCK	4200 SQ.M	
3.23 CHINKARA	4100 SQ.M	
3.24 BARABINGHA	4400 SQ.M	
3.25 HEB. GA	4400 SQ.M	
3.26 WILD BOAR	1200 SQ.M	
3.27 THAMBI DEER	4100 SQ.M	
3.28 PORCUPINE	300 SQ.M	
3.29 HEDGEHOG	180 SQ.M	
3.30 BIRD AVIARY	150 SQ.M	
3.31 OSTRICH	600 SQ.M	
3.32 OSTRICH	600 SQ.M	
3.33 MONKEY	800 SQ.M EACH	
3.34 REPTILE HOUSE	700 SQ.M	
3.35 GHARIAL	1080 SQ.M	
3.36 CROCODILE	1200 SQ.M	
3.37 TURTLE	800 SQ.M	
3.38 BUTTERFLY PARK	600 SQ.M	

LEGEND-

WATER WELL	●
PUMP HOUSE	○
CARETAKER	○
WATER POINT FOR VISITORS	○
PIPE ATTRACTION	○
TUBE WELL	○

PROJECT
ZOOLOGICAL PARK & RESCUE CENTER
MUKUNDPUR, DISTRICT- SATNA M.P.

**DRAWING TITLE:- ENCLOSURES
CHINKARA**

DATE:- 15.02.2013 **SCALE:-** **DRAWING No**

CLIENT:-
DIVISIONAL FOREST OFFICE
SATNA M.P.

Signature: _____
DIREKTOR
ZOO & RESCUE CENTER
MUKUNDPUR, DISTRICT- SATNA M.P.
Signature: _____
वन संरक्षक
वन विभाग, सतना
Signature: _____


CONSULTANT:-
AASHRAYA CONSULTANCY
7A, Sector-8, Chhatrapati, Chhatnatti, Bhopal M.P.
Phone - 09981295084, Email- aashrayacon@gmail.com

This drawing is the property of consultant and shall not be reproduced in any manner without their written permission.
All dimensions shall be checked and correlated with the relevant architectural, structural and other service drawings. Any discrepancy or omission shall be brought to the notice of the consultant immediately before commencing the work.

13

LAYOUT PLAN FOR ZOOLOGICAL PARK & RESCUE CENTER AT MUKUNDPUR, DISTRICT- SATNA M.P.

SCALE:- 1:500

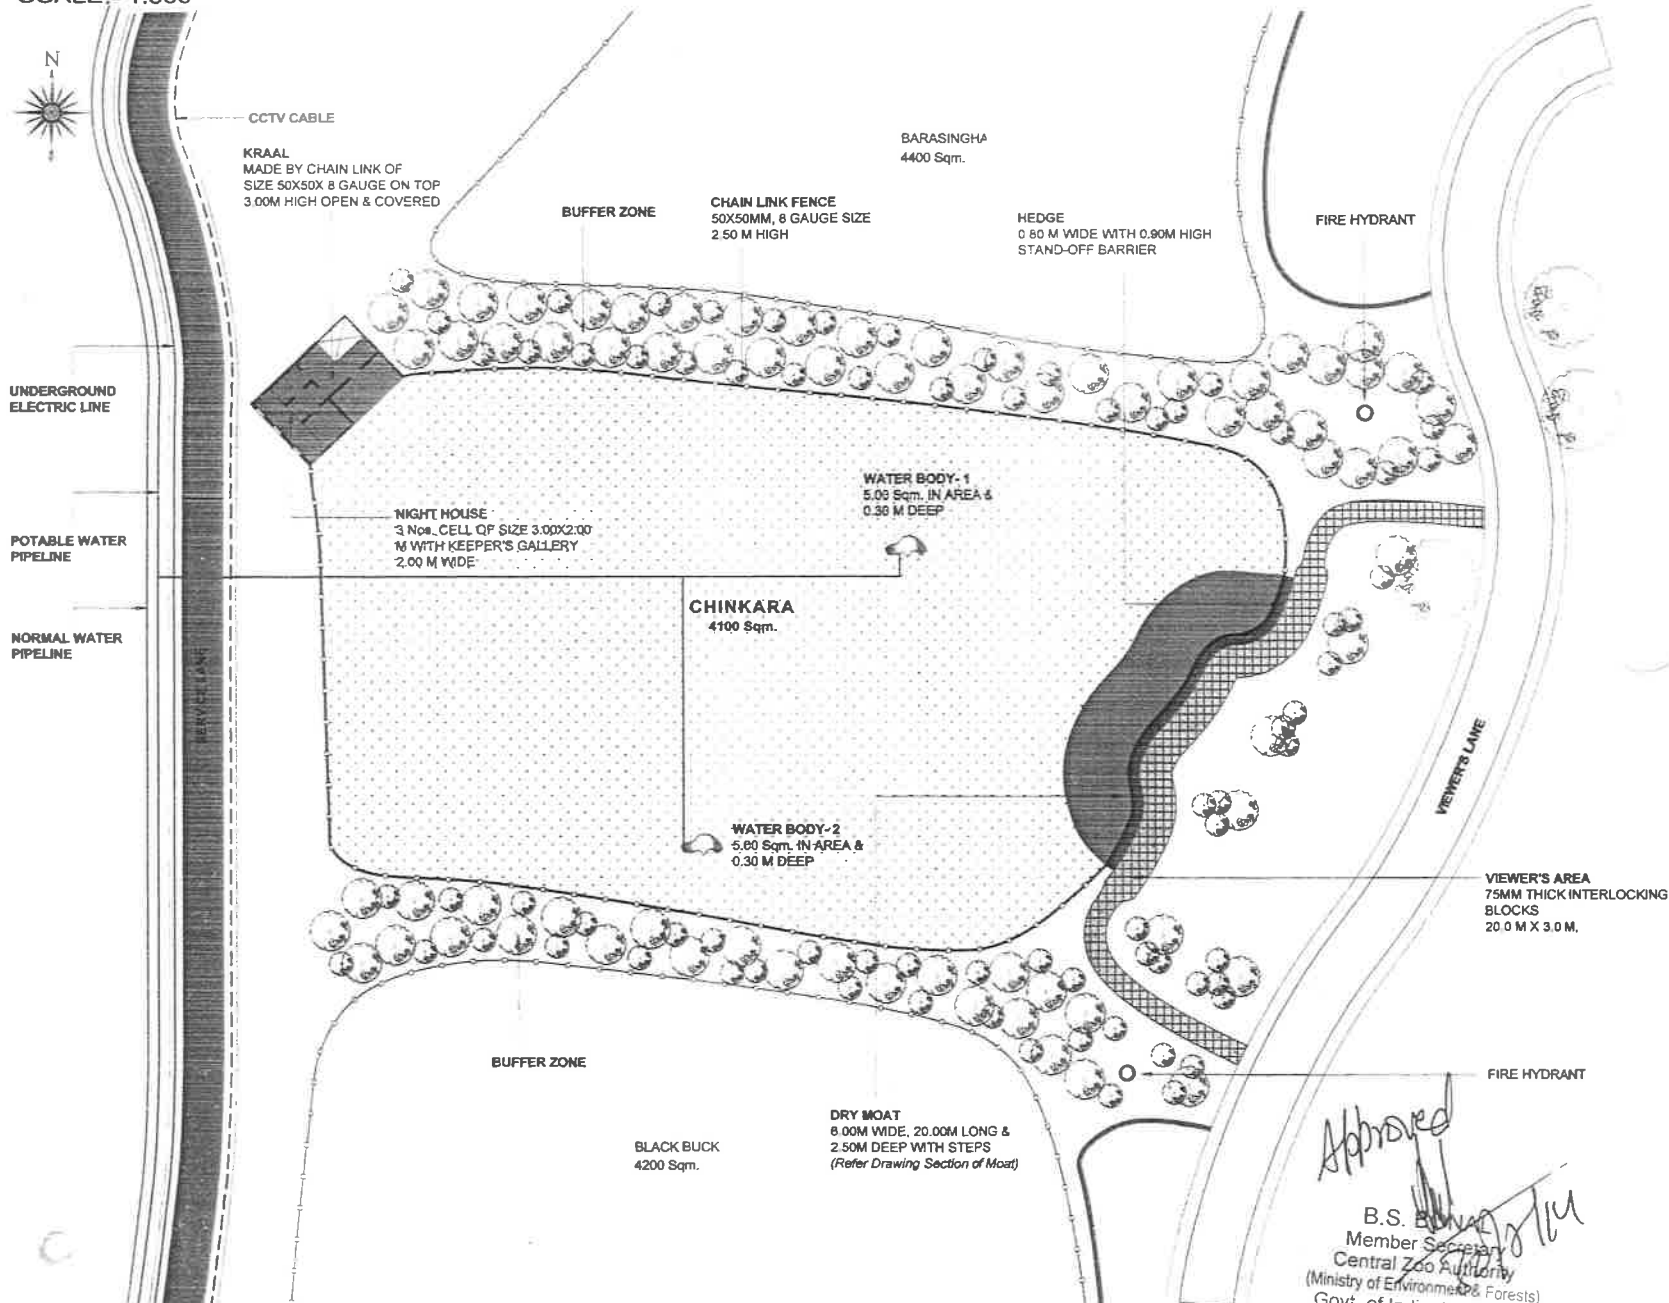

- NOTE:-
- 01 ARENA (CHAIN LINK FENCE) 50X50MM SIZE, 8 GAUGE 2.50 M HIGH
 - 02 NIGHT HOUSE 3 Nos. CELL OF SIZE 3.00x2.00 M WITH KEEPER'S GALLERY 2.00 M WIDE AT 0.60M HEIGHT FROM GROUND LEVEL.
 - 03 KRAAL MADE BY CHAIN LINK OF SIZE 50X50x 8 GAUGE ON TOP 3.00M HIGH OPEN & COVERED 28.00 Sqm. AREA
 - 04 DRY MOAT 8.00M WIDE, 20.00M LONG & 2.50M DEEP WITH STEPS
 - 05 VIEWER'S AREA 75MM THICK INTERLOCKING BLOCKS ON PAVEMENT 20.0 M X 3.0 M
 - 06 WATER BOODER 2 Nos. 5.00 Sqm. IN AREA & 0.30 M DEEP

PROJECT
**ZOOLOGICAL PARK & RESCUE CENTER
 MUKUNDPUR, DISTRICT- SATNA M.P.**

DRAWING TITLE:-
**ENCLOSURE
 CHINKARA**

DATE:- 05.07.2014 SCALE:- DRAWING No.

CLIENT:-
**DIVISIONAL FOREST OFFICE
 SATNA M.P.**

Signature: 
**DIRECTOR
 ZOO & RESCUE CENTER
 MUKUNDPUR, (SATNA) M.P.**

Signature: 
**वन संरक्षक
 राजेश कुमार, सतना**

Signature: 
**मुख्य वन संरक्षक
 शैवा वृक्ष, सतना**

CONSULTANT:-
**ENVIRONMENTAL PLANNING &
 COORDINATION ORGANISATION
 (EPCO)**


E5, PARYAVARAN PARIGAR, ARERA COLONY, BHOPAL MP
 Phone: +91 755 2468859, 2469670, Fax: +91 755 2462136
 E-mail: epcobpl@sanchamalns

AND 
AASHRAYA CONSULTANCY
 7A, Sector-6, Chanakyaपुर, Chhatrabhaili, Bhopal M.P.
 Phone:- 09881296064, Email:aashrayacon@gmail.com

Approved 
**B.S. BHOWMIK
 Member Secretary
 Central Zoo Authority
 (Ministry of Environment & Forests)
 Govt. of India, New Delhi**

This drawing is the property of consultant and shall not be reproduced in any manner without their written permission. All dimensions shall be checked and corrected with the relevant architectural, structural and other service drawings. Any ambiguity, discrepancy or omission shall be brought to the notice of the consultant immediately before commencing the work.

18

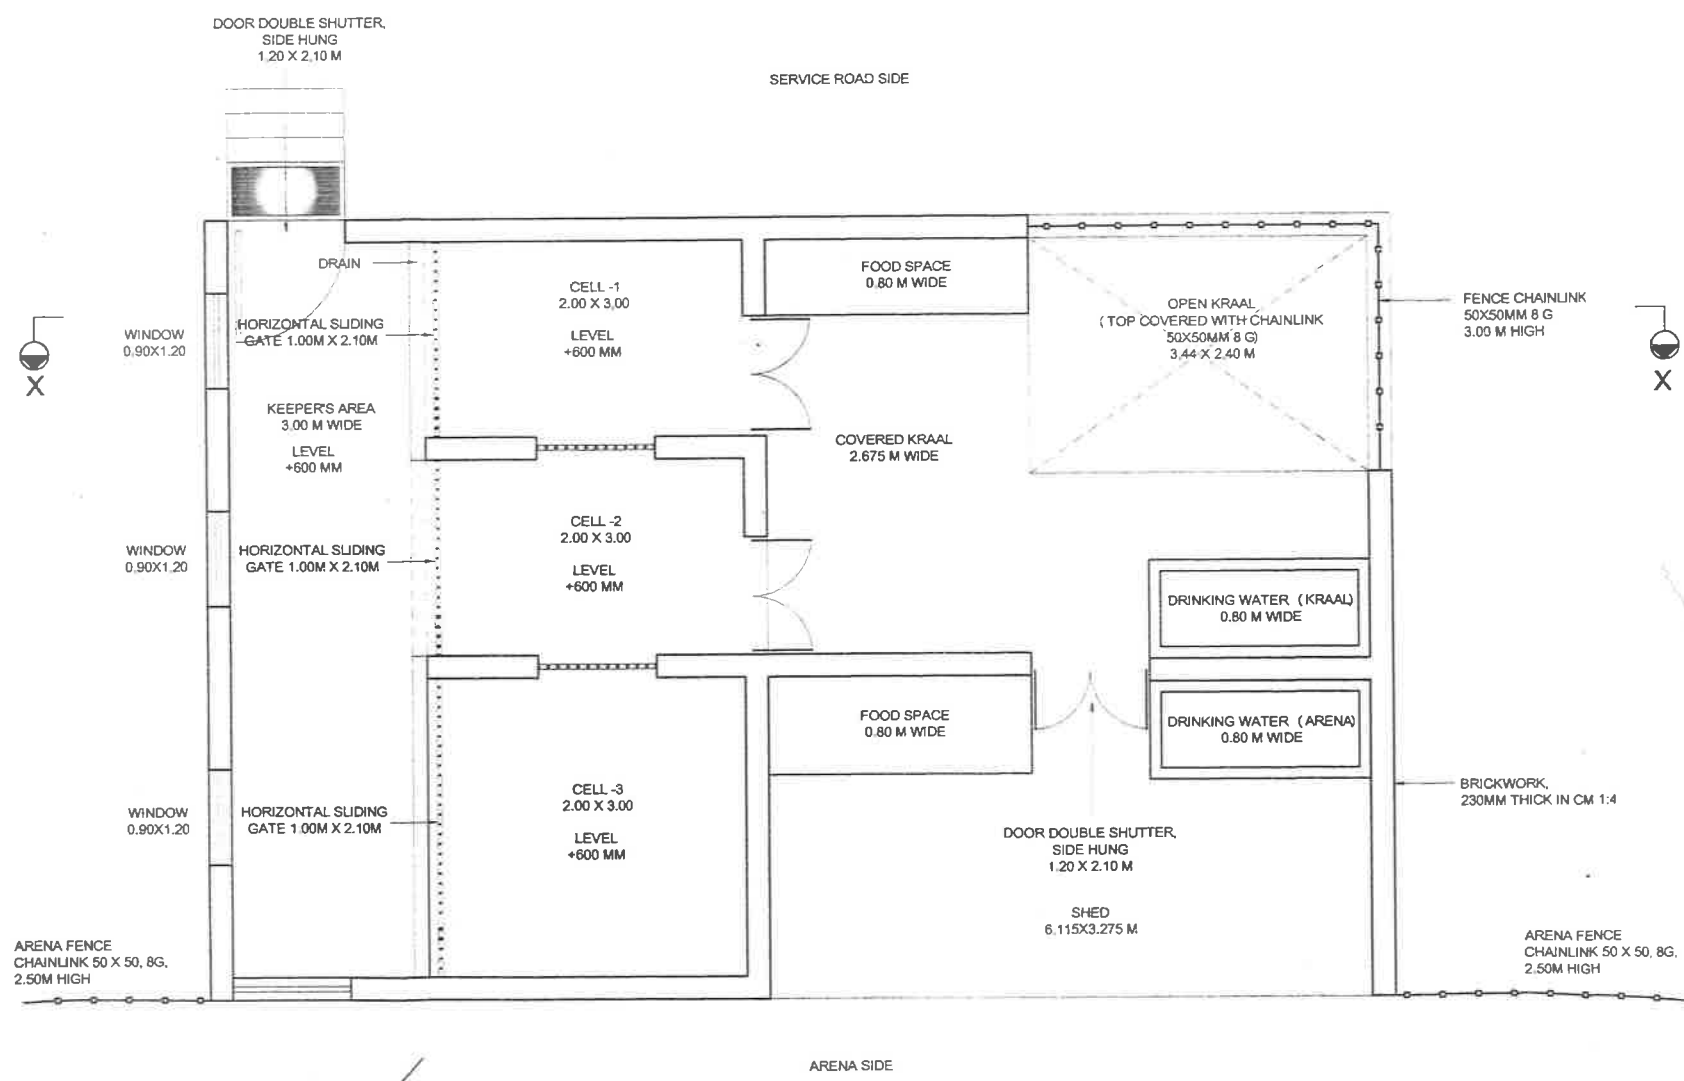

SERVICE ROAD SIDE

ARENA SIDE

PLAN NIGHT HOUSE

NOTE - ALL THE GATES OF CELLS ARE HORIZONTAL SLIDE GATE HAVING SIZE 1.00M X 2.10M

PROJECT
ZOOLOGICAL PARK & RESCUE CENTRE
MUKUNDPUR, DISTRICT- SATNA M.P.

DRAWING TITLE-
NIGHT HOUSE (PLAN)
HERBIVORES
CHINKARA

DATE- 05.07.2014 SCALE- 1: DRAWING No.

CLIENT-
DIVISIONAL FOREST OFFICE
SATNA M.P.

Signature -

DIRECTOR
ZOO & RESCUE CENTER
MUKUNDPUR (SATNA) M.P.

Signature -

संजय कुमार
संयोजक, परियोजना

Signature -

आश्रया
CONSULTANT


CONSULTANT-
ENVIRONMENTAL PLANNING &
COORDINATION ORGANISATION
(EPCO)

E5, PARYAVARAN PARISAR, ARERA COLONY, BHOPAL MP
Phone: +91 755 2468559, 2468970, Fax: +91 755 2462136
E-mail: epcoppl@sanjaynet.Ind


AND
AASHRAYA CONSULTANCY
7A, Sector-8, Chanakyaapuri, Chunarbhathi, Bhopal M.P.
Phone:- 09981296064, Email:-aashrayacon@gmail.com

This drawing is the property of consultant and shall not be reproduced in any manner without their written permission.
All dimensions shall be checked and correlated with the relevant architectural, structural and other service drawings. Any ambiguity, discrepancy or omission shall be brought to the notice of the consultant immediately before commencing the work.

18

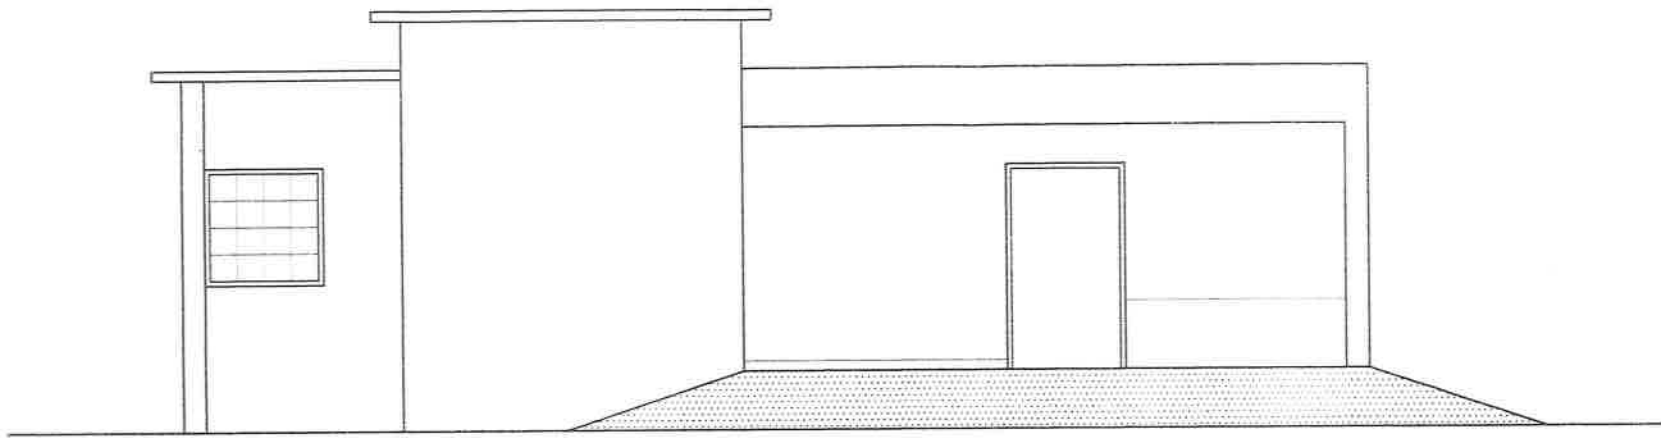

FRONT ELEVATION
NIGHT HOUSE

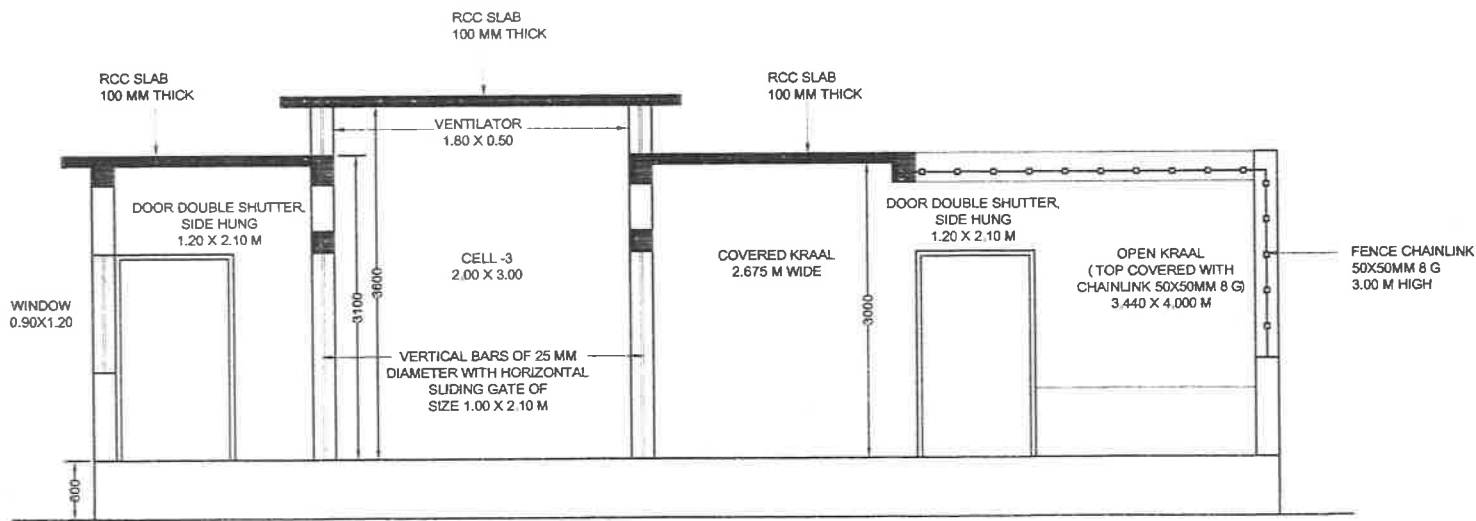

SECTION - XX
NIGHT HOUSE

NOTE:- ALL THE GATES OF CELLS ARE HORIZONTAL SLIDE GATE HAVING SIZE 1.00M X 2.10M

PROJECT
ZOOLOGICAL PARK & RESCUE CENTER
MUKUNDPUR, DISTRICT- SATNA M.P.

DRAWING TITLE:-
NIGHT HOUSE (ELEVATION)
HERBIVORES
CHINKARA

DATE:- 05.07.2014 SCALE:- 1: DRAWING No

CLIENT:-
DIVISIONAL FOREST OFFICE
SATNA M.P.

Signature _____
Signature _____
Signature _____
DIRECTOR
ZOO & RESCUE CENTER

Signature _____
MUKUNDPUR, DISTRICT- SATNA M.P.
वम संरक्षक
वन-संरक्षण, सतना

Signature _____
Signature _____
Signature _____
COF, SEWA

CONSULTANT:-
ENVIRONMENTAL PLANNING &
COORDINATION ORGANISATION
(EPCO)


E5, PARYAVARAN PARISAR, ARERA COLONY, BHOPAL MP
Phone: +91 755 2486859, 2486870, Fax: +91 755 2482136
E-mail: epcoopl@sancharnet.in

AND

AASHRAYA CONSULTANCY
7A, Sector-B, Chanakyaapuri, Chhatrabharts, Bhopal M.P.
Phone - 09961295054, Email- aashrayacon@gmail.com

This drawing is the property of consultant and shall not be reproduced in any manner without their written permission. All dimensions shall be checked and correlated with the relevant architectural structural and other service drawings. Any ambiguity, discrepancy or omission shall be brought to the notice of the consultant immediately before commencing the work.

13

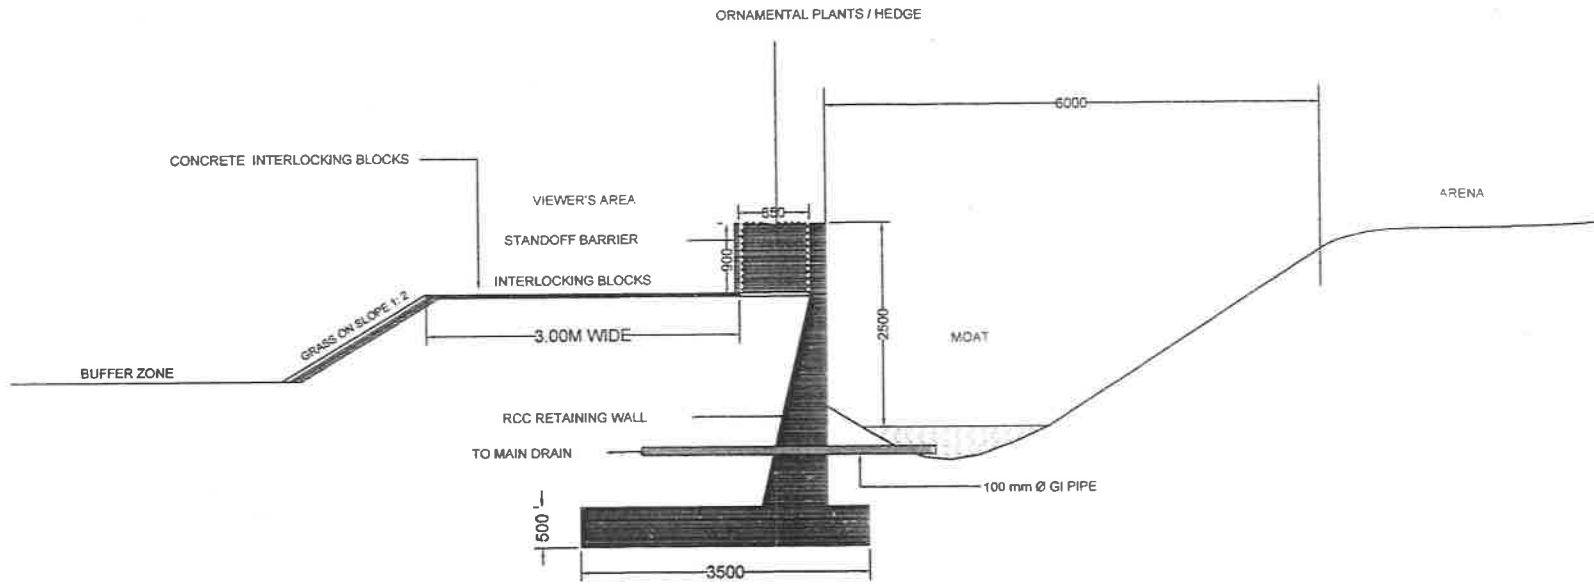

SECTION

PROJECT
ZOOLOGICAL PARK & RESCUE CENTER
MUKUNDPUR, DISTRICT- SATNA M.P.

DRAWING TITLE:-
SECTION OF MOAT
HERBIVORES
CHINKARA

DATE:- 12.05 2014 SCALE:- 1:1 DRAWING No.

CLIENT:-
DIVISIONAL FOREST OFFICE
SATNA M.P.

Signature -

DIRECTOR
ZOO & RESCUE CENTER
MUKUNDPUR (SATNA) M.P.

Signature -

वन संरक्षक
वन, मुकुन्दपुर, सतना

Signature -

मुख्य वन संरक्षक
M.P. SATNA
श्रीवा वन, सीवा (MP)

CONSULTANT:-

AASHRAYA CONSULTANCY
7A, Sector-B, Chanakyaapuri, Chunaribasti, Bhopal M.P.
Phone:- 09981299064, Email:-aashrayacon@gmail.com

This drawing is the property of consultant and shall not be reproduced in any manner without their written permission.
All dimensions shall be checked and correlated with the relevant architectural, structural and other service drawings. Any ambiguity, discrepancy or omission shall be brought to the notice of the consultant immediately before commencing the work.