


14

LAYOUT PLAN FOR ZOOLOGICAL PARK & RESCUE CENTER AT MUKUNDPUR, DISTRICT- SATNA M.P.

SCALE:- 1:500

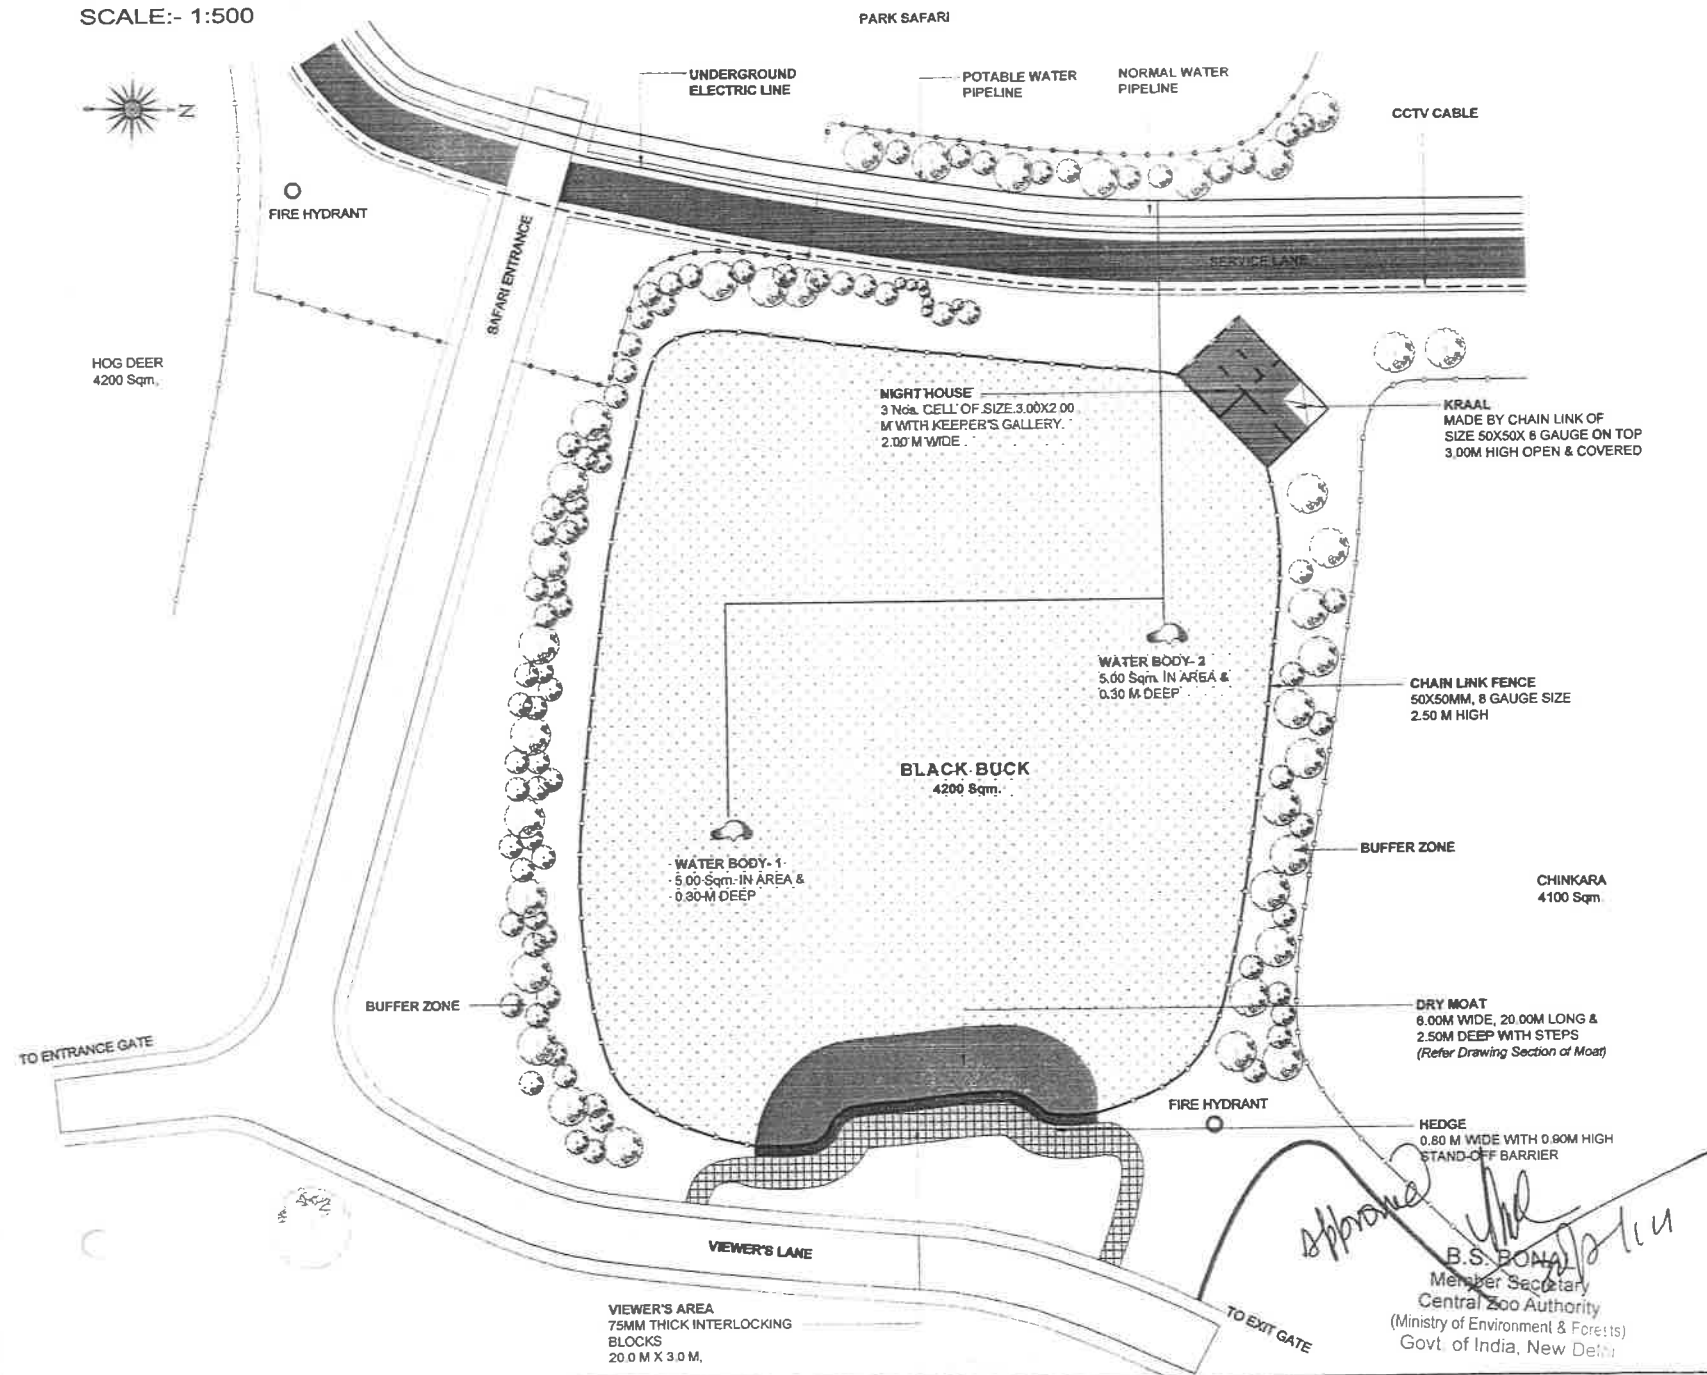

- NOTE:-
- 01 ARENA (CHAIN LINK FENCE) 50X50MM SIZE 8 GAUGE 2.50 M HIGH
 - 02 NIGHT HOUSE 3 Nos. CELL OF SIZE 3.00x2.00 M WITH KEEPER'S GALLERY 2.00 M WIDE AT 0.60M HEIGHT FROM GROUND LEVEL
 - 03 KRAAL MADE BY CHAIN LINK OF SIZE 50X50x 8 GAUGE ON TOP 3.00M HIGH OPEN & COVERED 20.00 Sqm AREA
 - 04 DRY MOAT 6.00M WIDE, 20.00M LONG & 2.50M DEEP WITH STEPS
 - 05 VIEWER'S AREA 75MM THICK INTERLOCKING BLOCKS ON PAVEMENT 20.0 M X 3.0 M.
 - 06 WATER BODIES 2 Nos. 5.00 Sqm. IN AREA & 0.30 M DEEP

PROJECT
ZOOLOGICAL PARK & RESCUE CENTER
MUKUNDPUR, DISTRICT- SATNA M.P.

DRAWING TITLE-
ENCLOSURE
BLACK BUCK

DATE:- 05.07.2014	SCALE:-	DRAWING No.
----------------------	---------	-------------

CLIENT:-
DIVISIONAL FOREST OFFICE
SATNA M.P.

Signature:-

DIRECTOR
ZOO & RESCUE CENTER
MUKUNDPUR, SATNA M.P.

Signature:-

वन संरक्षक
विक्रमप्रहल, सतना

Signature:-

परिवेश वन संरक्षक
संस्था, संतना

CONSULTANT:-
ENVIRONMENTAL PLANNING &
COORDINATION ORGANISATION
(EPCO)

E5, PARYAVARAN PARIBAR, ARERA COLONY, BHOPAL MP
Phone:- +91 755 2468659, 2468670, Fax: +91 755 2462136
E-mail: epco02p@sanchalmetns

AND


AASHRAYA CONSULTANCY
7A, Sector-8, Chhatrapati, Chhatrabhatti, Bhopal M.P.
Phone:- 09961290054, Email-aashrayacon@gmail.com

This drawing is the property of consultant and shall not be reproduced in any manner without their written permission.
All dimensions shall be checked and compared with the relevant architectural, structural and other service drawings. Any ambiguity, discrepancy or omission shall be brought to the notice of the consultant immediately before commencing the work.

Approved

B.S. BORA
Member Secretary
Central Zoo Authority
(Ministry of Environment & Forests)
Govt. of India, New Delhi

14

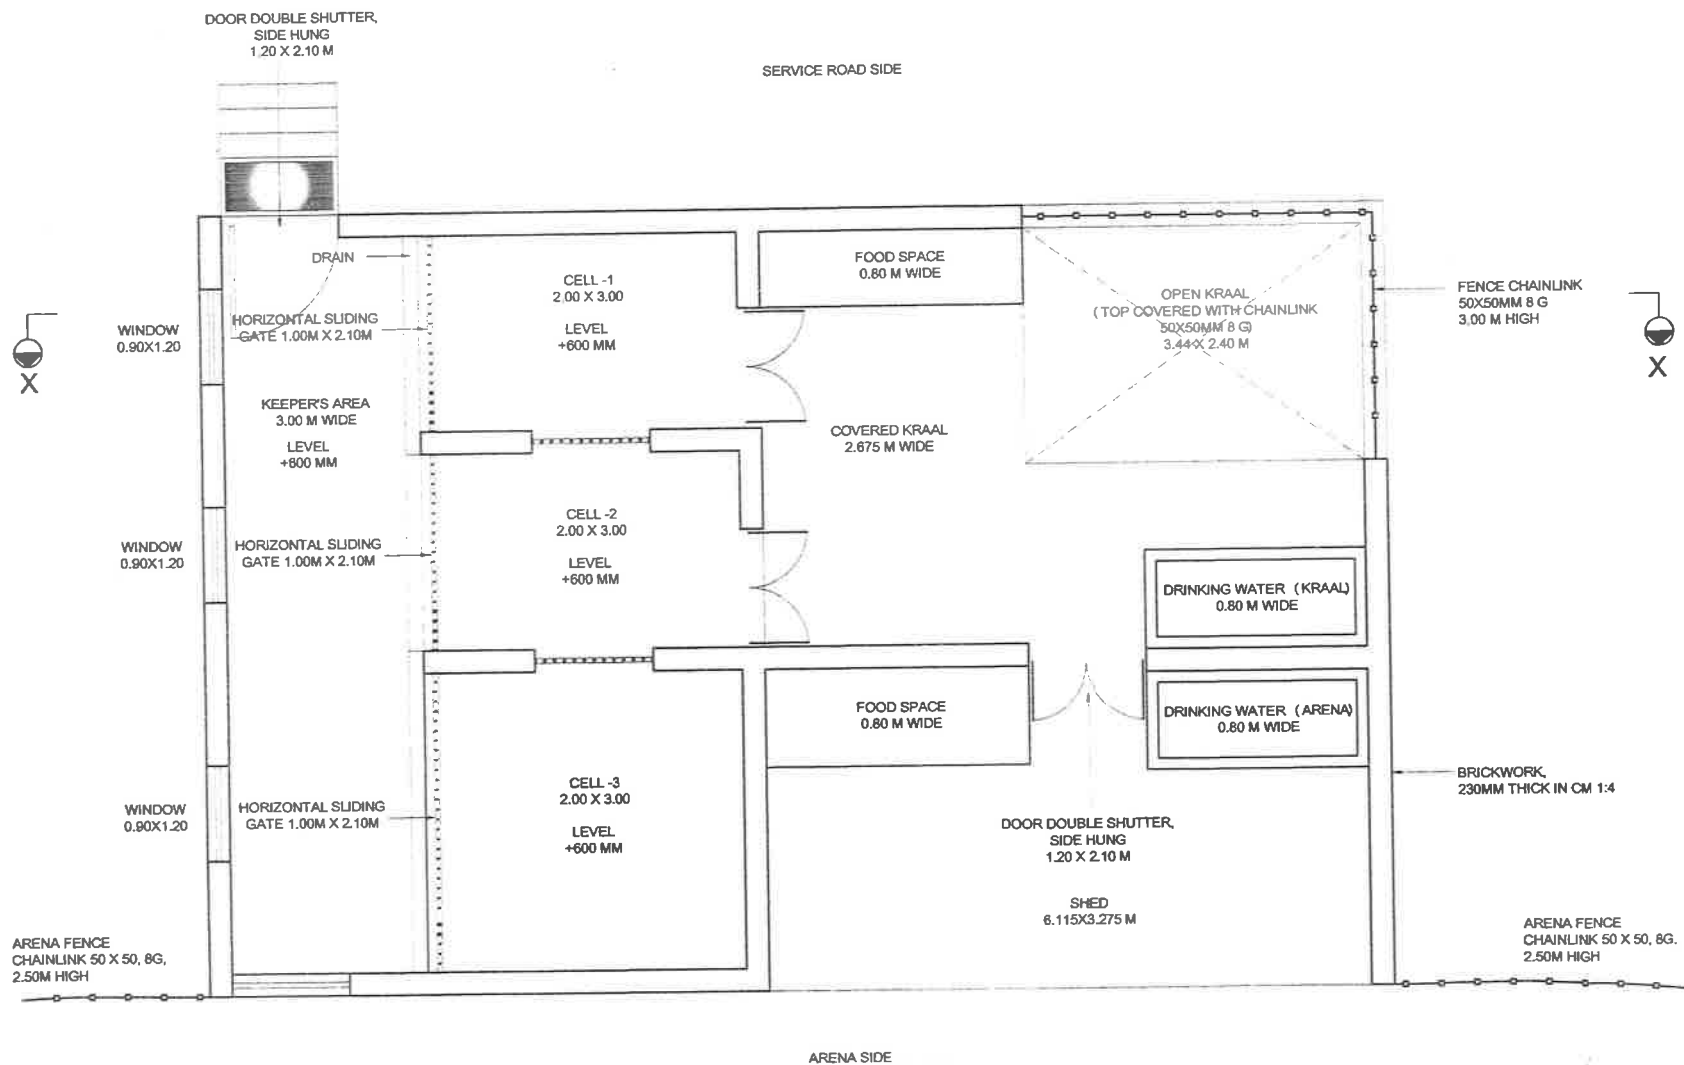

PLAN NIGHT HOUSE

NOTE: ALL THE GATES OF CELLS ARE HORIZONTAL SLIDE GATE HAVING SIZE 1.00M X 2.10M

PROJECT
ZOOLOGICAL PARK & RESCUE CENTER
MUKUNDPUR, DISTRICT- SATNA M.P.


DRAWING TITLE:-
NIGHT HOUSE (PLAN)
HERBIVORES
BLACK BUCK

DATE:- 05.07.2014 SCALE:- 1:1 DRAWING No.

CLIENT:-
DIVISIONAL FOREST OFFICE
SATNA M.P.

Signature: 
DIRECTOR
ZOOLOGICAL RESCUE CENTER
MUKUNDPUR, DISTRICT SATNA, M.P.

Signature: 
वन संरक्षक
वन, मुण्डल, सतना

Signature: 
ACF, SATNA


CONSULTANT:-
ENVIRONMENTAL PLANNING &
COORDINATION ORGANISATION
(EPCO)

E5 PARYAVARAN PARISAR, ARERA COLONY, BHOPAL MP
Phone: +91 755 2468859, 2468970, Fax: +91 755 2462130
E-mail: epcoppl@sancharnet.in


AND 
AASHRAYA CONSULTANCY
7A, Sector-8, Chhatskyapur, Chhatsbhatti, Bhopal MP
Phone:- 09981290064, E-mail- aashrayacon@gmail.com

This drawing is the property of consultant and shall not be reproduced in any manner without their written permission.
All dimensions shall be checked and correlated with the relevant architectural, structural and other service drawings. Any intelligibility, discrepancy or omission shall be brought to the notice of the consultant immediately before commencing the work.

14

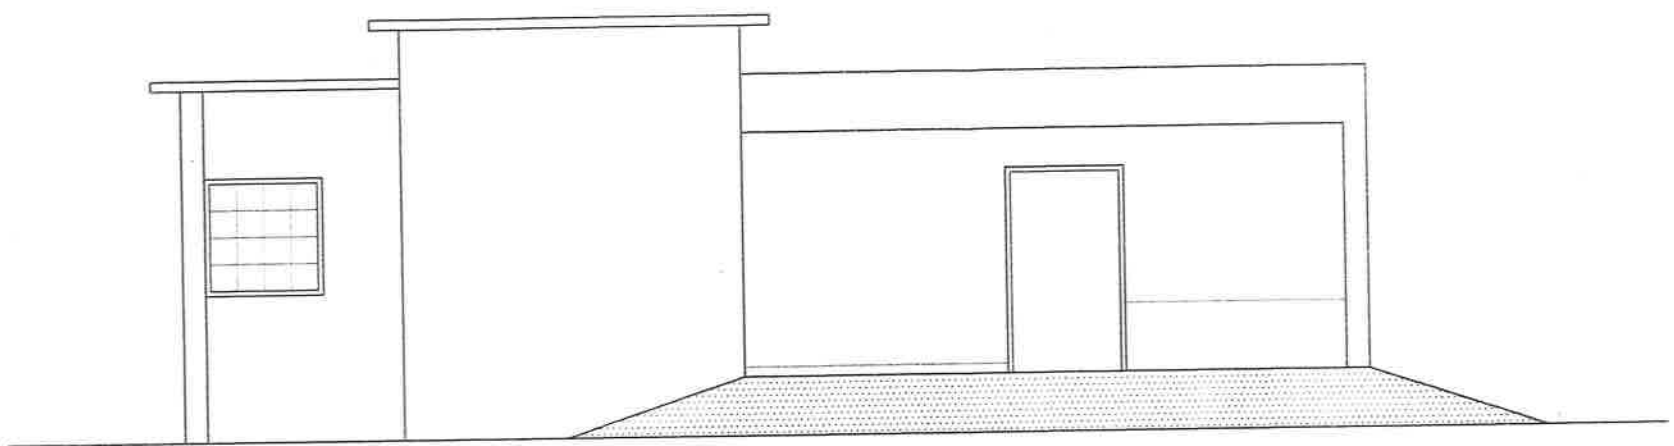

FRONT ELEVATION
NIGHT HOUSE

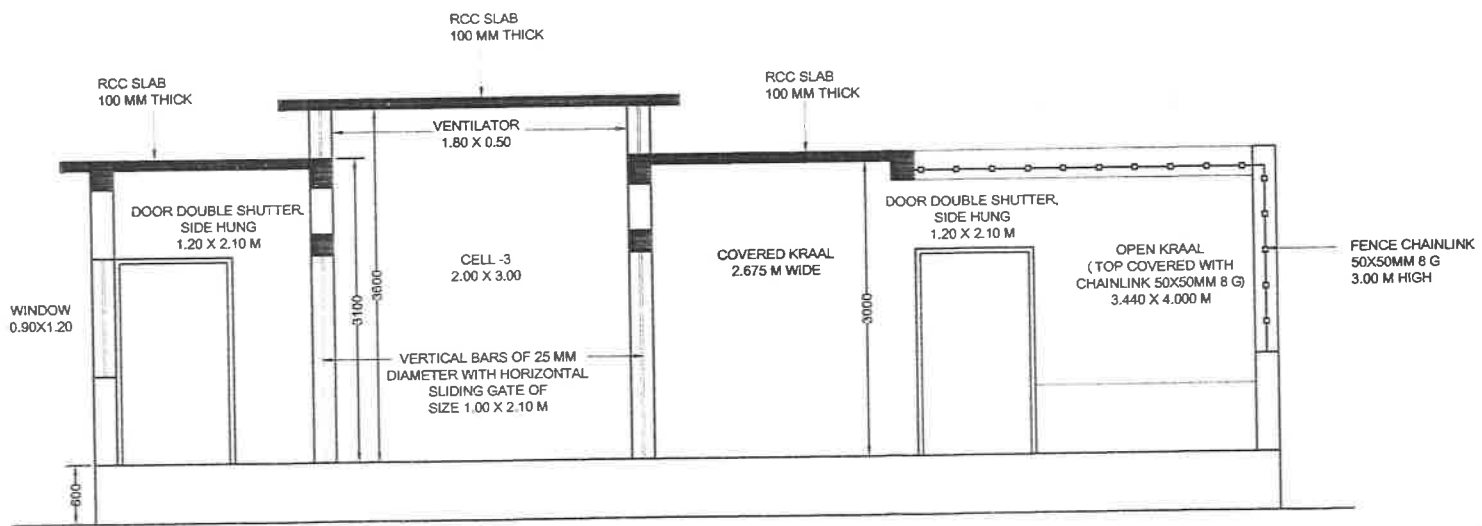

SECTION - XX
NIGHT HOUSE

NOTE:- ALL THE GATES OF CELLS ARE HORIZONTAL SLIDE GATE HAVING SIZE 1.00M X 2.10M

PROJECT
ZOOLOGICAL PARK & RESCUE CENTER
MUKUNDPUR, DISTRICT- SATNA M.P.

DRAWING TITLE:-
NIGHT HOUSE (ELEVATION)
HERBIVORES
BLACK BUCK

DATE:- 05.07.2014 SCALE:- 1:1 DRAWING No

CLIENT:-
DIVISIONAL FOREST OFFICE
SATNA M.P.

Signature: _____
DIRECTOR
ZOO & RESCUE CENTER
MUKUNDPUR, SATNA M.P.

Signature: _____
वन संरक्षक
वडो, सुण्डल, सतना

Signature: _____
मुख्य वन संरक्षक
रक्षा घात - सतना (सातना)


CONSULTANT:-
ENVIRONMENTAL PLANNING &
COORDINATION ORGANISATION
(EPCO)

ES, PARYAVARAN PARISAR, ARERA COLONY, BHOPAL MP
Phone +91 755 2468559, 2466970, Fax: +91 755 2462136
E-mail: epcoepc@sanatnamail.in

AND _____
AASHRAYA CONSULTANCY
7A, Sector-B, Chanakyaapuri, Chhatrabhatti, Bhopal M.P.
Phone - 0991295064, Email-aashrayacon@gmail.com

This drawing is the property of consultant and shall not be reproduced in any manner without their written permission.
All dimensions shall be checked and correlated with the relevant architectural, structural and other services drawings. Any ambiguity, discrepancy or omission shall be brought to the notice of the consultant immediately before commencing the work.

19

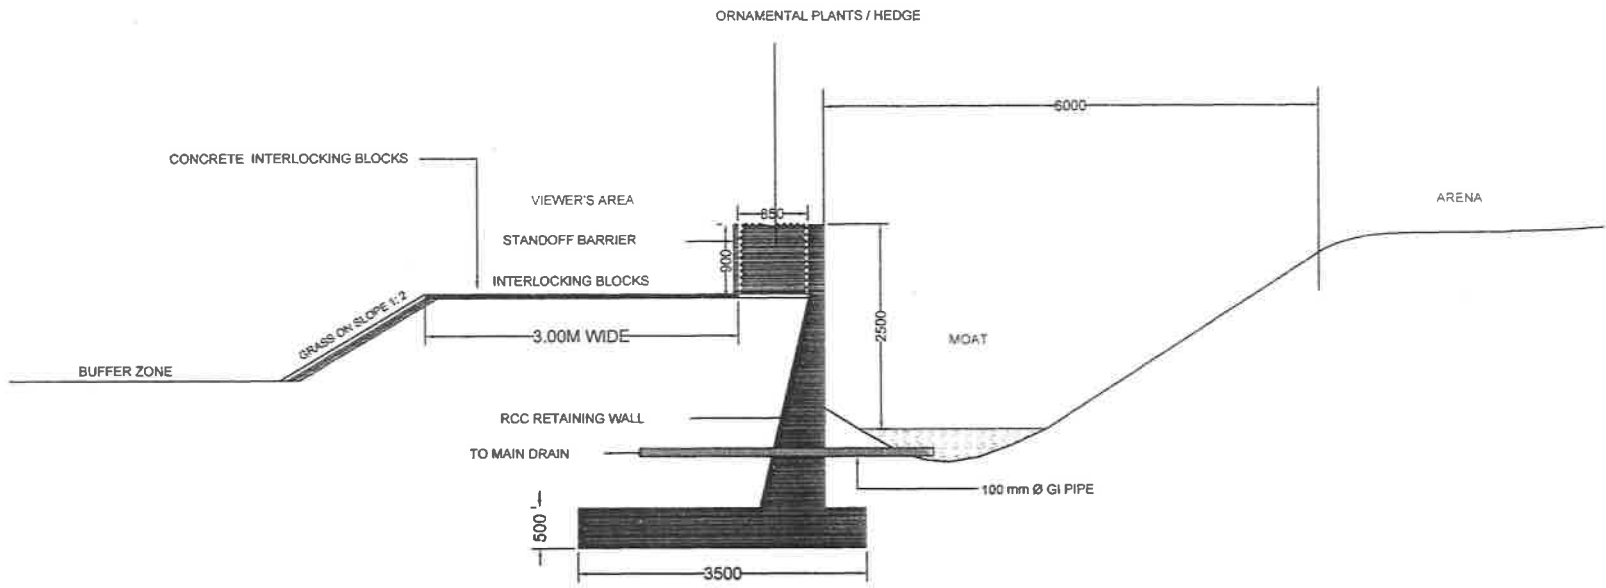

SECTION

PROJECT
 ZOOLOGICAL PARK & RESCUE CENTRE
 MUKUNDPUR, DISTRICT- SATNA M.P.

DRAWING TITLE:-
 SECTION OF MOAT
 HERBIVORES
 BLACK BUCK

DATE:- 12.05.2014	SCALE:- 1:	DRAWING No
----------------------	---------------	------------

CLIENT:-
 DIVISIONAL FOREST OFFICE
 SATNA M.P.

Signature:

 DIRECTOR
 ZOO & RESCUE CENTER
 MUKUNDPUR, SATNA M.P.

Signature:

 वन संरक्षक
 वन प्रकल्प, सतना

Signature:

 वन संरक्षक
 वन प्रकल्प, सतना

CONSULTANT:-

AASHRAYA CONSULTANCY
 7A, Sector-B, ChanakyaPur, Chunarohat, Bhopal M.P
 Phone - 09961295004. Email - aashrayacon@gmail.com

This drawing is the property of consultant and shall not be reproduced in any manner without their written permission.
 All dimensions shall be checked and corrected with the relevant architectural, structural and other service drawings. Any ambiguity, discrepancy or omission shall be brought to the notice of the consultant immediately before commencing the work.