


15

LAYOUT PLAN FOR ZOOLOGICAL PARK & RESCUE CENTER AT MUKUNDPUR, DISTRICT- SATNA M.P.

SCALE:- 1:500

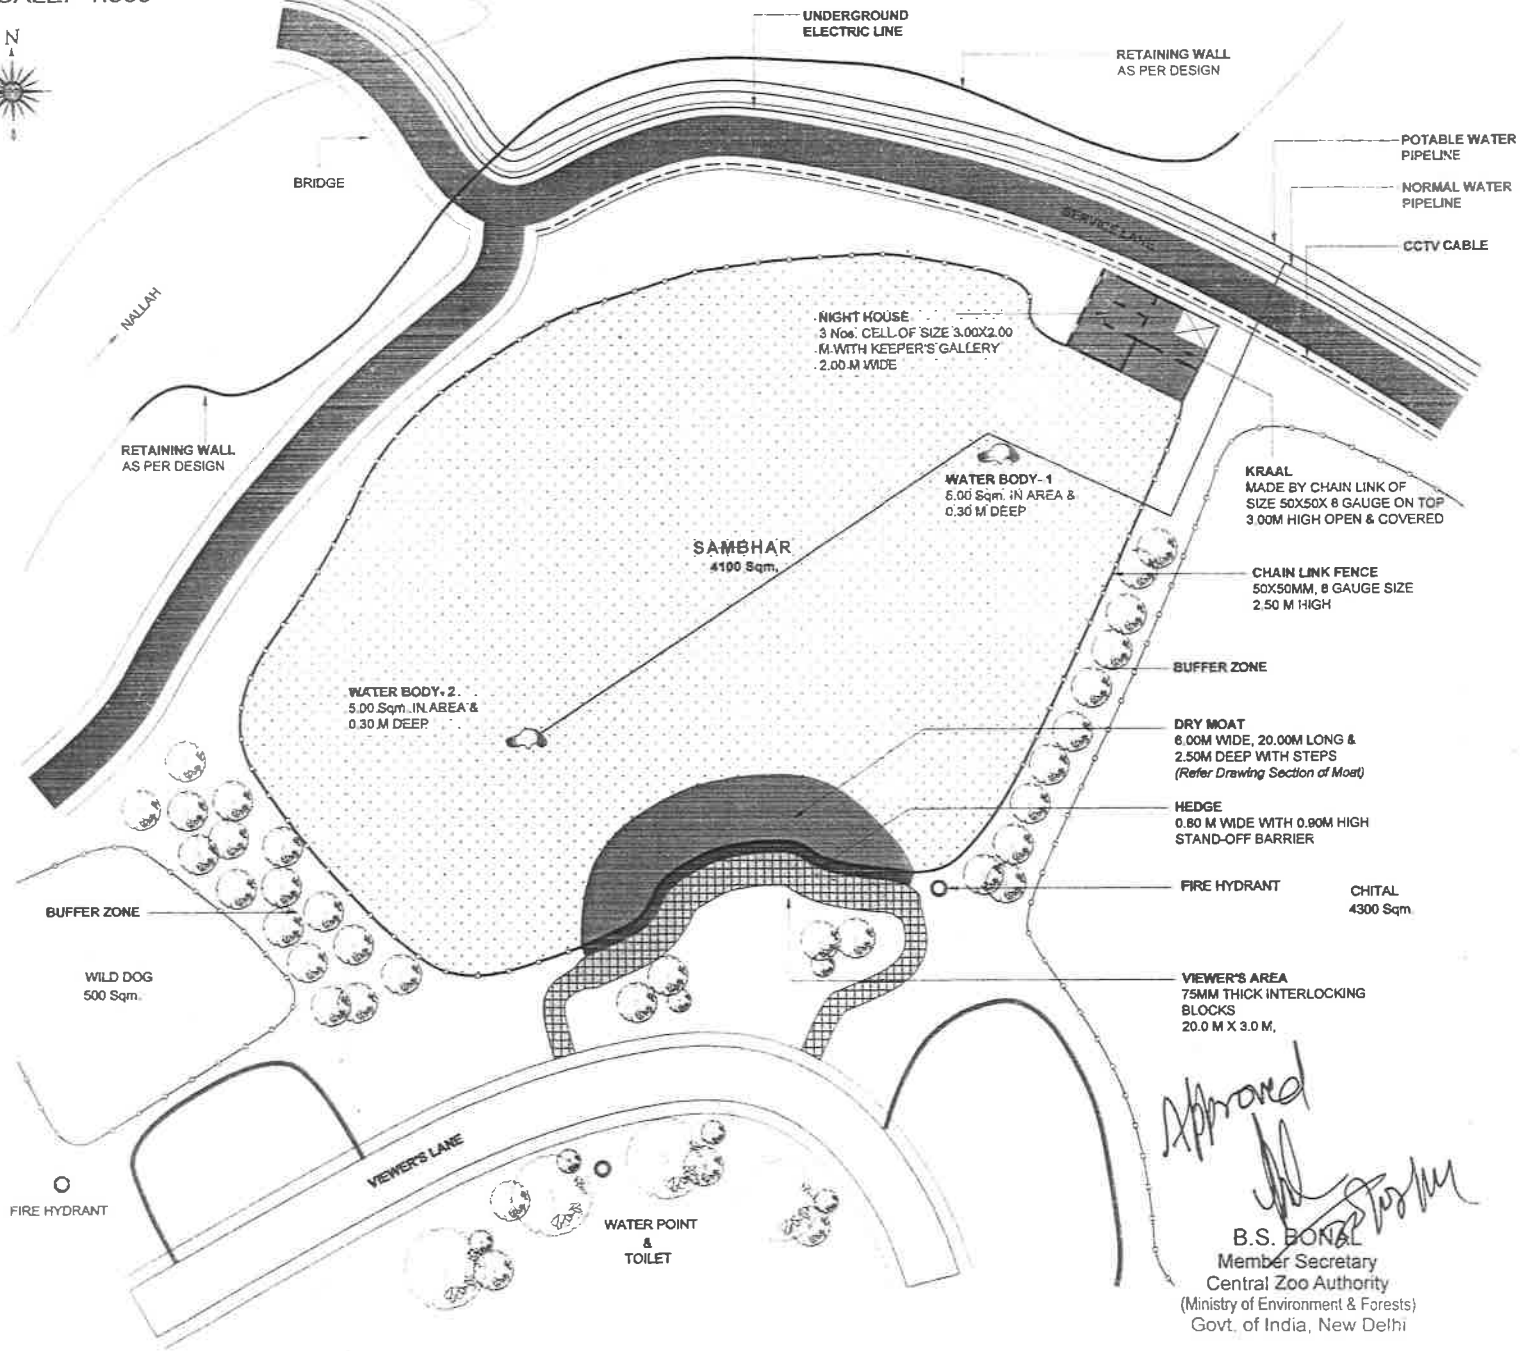

- NOTE:-
01. ARENA (CHAIN LINK FENCE) 50X50MM SIZE, 8 GAUGE 2.50 M HIGH
 02. NIGHT HOUSE 3 Nos. CELL OF SIZE 3.00X2.00 M WITH KEEPER'S GALLERY 2.00 M WIDE AT 0.80M HEIGHT FROM GROUND LEVEL.
 03. KRAAL MADE BY CHAIN LINK OF SIZE 50X50X 8 GAUGE ON TOP 3.00M HIGH OPEN & COVERED 25.00 Sqm AREA
 04. DRY MOAT 6.00M WIDE, 20.00M LONG & 2.50M DEEP WITH STEPS
 05. VIEWER'S AREA 75MM THICK INTERLOCKING BLOCKS ON PAVEMENT 20.0 M X 3.0 M.
 06. WATER BODIES 2 Nos. 5.00 Sqm IN AREA & 0.30 M DEEP

PROJECT
ZOOLOGICAL PARK & RESCUE CENTER
MUKUNDPUR, DISTRICT- SATNA M.P.

DRAWING TITLE:-
SAMBHAR

DATE:- 05.07.2014	SCALE:-	DRAWING No.
----------------------	---------	-------------

CLIENT:-
DIVISIONAL FOREST OFFICE
SATNA M.P.

Signature:

DIRECTOR
ZOO & RESCUE CENTER
MUKUNDPUR, (SATNA) M.P.
M.P., SATNA

Signature:

वन संरक्षक
वन मण्डल, सतना

Signature:

मुख्य वन संरक्षक
सतना

CONSULTANT:-
ENVIRONMENTAL PLANNING & COORDINATION ORGANISATION (EPCO)

ES, PARYAVARAN PARISAR, ARERA COLONY, BHOPAL MP
Phone: +91 755 2469850, 2469970, Fax: +91 755 2462136
E-mail: epcoop@sancharnet.in

AND


B.S. BOKAL
Member Secretary
Central Zoo Authority
(Ministry of Environment & Forests)
Govt. of India, New Delhi

AASHRAYA CONSULTANCY
7A, Sector-6, Chanakyaapuri, Chhatrapati, Bhopal M.P.
Phone:- 0998129054, E-mail: aashrayacon@gmail.com

This drawing is the property of consultant and shall not be reproduced in any manner without their written permission.
All dimensions shall be checked and correlated with the relevant architectural, structural and other service drawings. Any ambiguity, discrepancy or omission shall be brought to the notice of the consultant immediately before commencing the work.

15

LAYOUT PLAN FOR ZOOLOGICAL PARK & RESCUE CENTER AT MUKUNDPUR, DISTRICT- SATNA M.P.

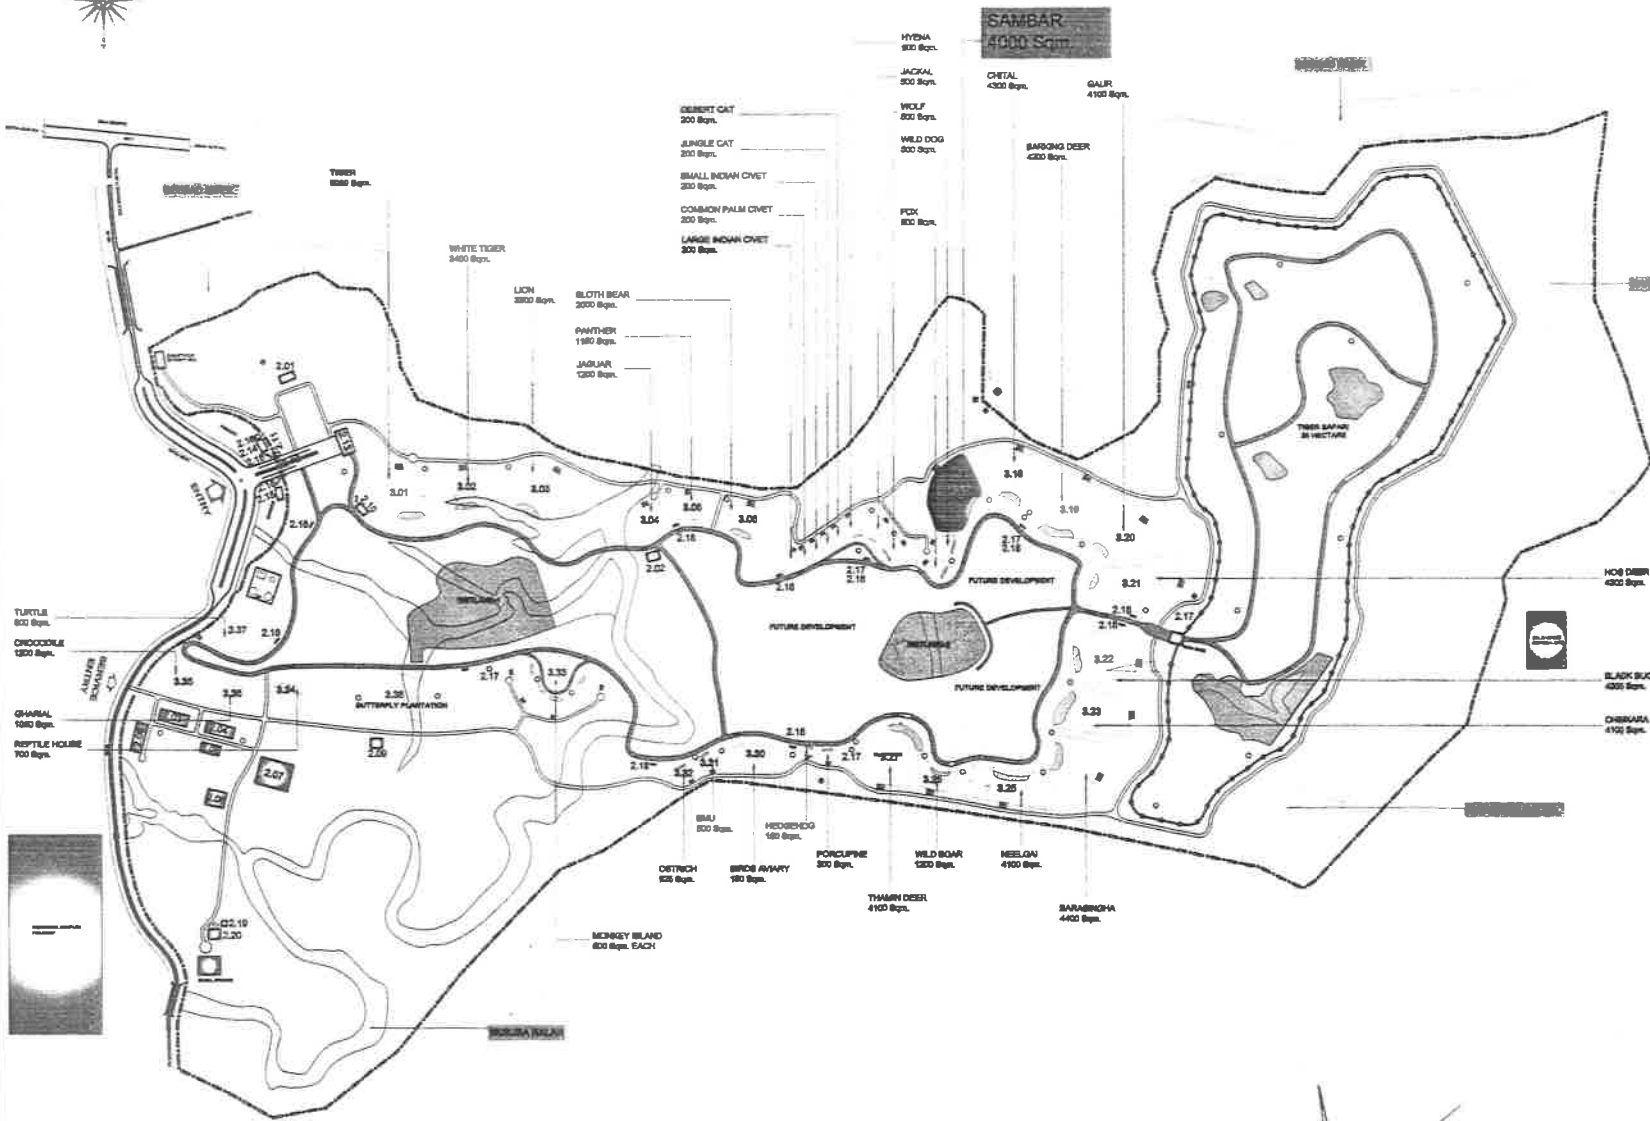

LEGEND:-

VIEWERS LAKE	800.00 SQM
AWAY LAKE	370.00 SQM
CL. BUILDINGS	
2.01 DIRECTORS OFFICE & ADM. BLOCK	160.00 SQM
2.02 SUPERVISOR OFFICE	160.00 SQM
2.03 WILD STAFF	40.00 SQM
2.04 VETERINARY HOSPITAL	40.00 SQM
2.05 FOOD STORE	77.00 SQM
2.06 WORK SHOP	40.00 SQM
2.07 MEDICAL CENTER	130.00 SQM
2.08 GUARANTY	30.00 SQM
2.09 BLACKSMITH HOUSE	100.00 SQM
2.10 BATTERY OPERATED VEHICLE	100.00 SQM
2.11 SECURITY ROOM	20.00 SQM
2.12 TICKET WINDOW	20.00 SQM
2.13 INFORMATION CENTER	40.00 SQM
2.14 BOARDING SHOP	100.00 SQM
2.15 CAPTIVITY	100.00 SQM
2.16 KITCHEN	10.00 SQM
2.17 WATER POINT & TOILET	20.00 SQM
2.18 COVERED STALL FOR HAIRLINE	20.00 SQM
2.19 PORTICO AREA	40.00 SQM
CL. ENCLOSURES	
3.01 TIGER	300.00 SQM
3.02 WHITE TIGER	340.00 SQM
3.03 LION	300.00 SQM
3.04 JAGUAR	130.00 SQM
3.05 PANTHER	130.00 SQM
3.06 SLOTH BEAR	200.00 SQM
3.07 DIBBENT CAT	200.00 SQM
3.08 JUNGLE CAT	200.00 SQM
3.09 SMALL INDIAN OVLET	200.00 SQM
3.10 COMMON PALM OVLET	200.00 SQM
3.11 LARGE INDIAN OVLET	300.00 SQM
3.12 WILD DOG	80.00 SQM
3.13 FOX	80.00 SQM
3.14 JACKAL	80.00 SQM
3.15 WOLF	80.00 SQM
3.16 HYENA	80.00 SQM
3.17 SAMBAR	400.00 SQM
3.18 CHITRA	400.00 SQM
3.19 BARONG DEER	400.00 SQM
3.20 GAZEL	400.00 SQM
3.21 HOG DEER	400.00 SQM
3.22 BLACK BUCK	400.00 SQM
3.23 CHERRARA	410.00 SQM
3.24 SAMBARHIA	440.00 SQM
3.25 HISS. GAY	410.00 SQM
3.26 WILD BOAR	100.00 SQM
3.27 THAMIR DEER	400.00 SQM
3.28 PORCUPINE	300.00 SQM
3.29 HEDGEHOG	100.00 SQM
3.30 BRIDE AVIARY	210.00 SQM
3.31 SHU	80.00 SQM
3.32 CATFISH	60.00 SQM
3.33 MONKEY	80.00 SQM. EACH
3.34 REPTILE HOUSE	100.00 SQM
3.35 GHAFRAL	100.00 SQM
3.36 CHOCOCILE	100.00 SQM
3.37 TURTLE	80.00 SQM
3.38 BUTTERFLY PARK	800.00 SQM

LEGEND:-

WATER WELL	○
PUMP HOUSE	●
CANCTOPUR	■
WATER POINT FOR VISITORS	○
FREE HYDRANTS	○
TUBE WELL	○

PROJECT
ZOOLOGICAL PARK & RESCUE CENTER
MUKUNDPUR, DISTRICT- SATNA M.P.

DRAWING TITLE:- ENCLOSURES
SAMBHAR

DATE:- 15.02.2013 **SCALE:-** **DRAWING No**

CLIENT:-
DIVISIONAL FOREST OFFICE
SATNA M.P.

Signature: _____
DIRECTOR
ZOO & RESCUE CENTER
MUKUNDPUR, SATNA M.P.
वन संरक्षक
वन, मुकुंदपुर, सतना


Signature: _____
मुरल्या देव रावराव
सहायक अभियंता

CONSULTANT:-
AASHRAYA CONSULTANCY
7A, Sector-8, Chanakypuri, Chunarhatti, Bhopal M.P.
Phone:- 09981236084, Email:- aashrayacon@gmail.com

Signature: _____
B. S. BONAL
Member Secretary
Central Zoo Authority
(Ministry of Environment & Forests)
Govt. of India, New Delhi

This drawing is the property of consultant and shall not be reproduced in any manner without their written permission.
All dimensions shall be checked and correlated with the relevant architectural, structural and other service drawings. Any ambiguity, discrepancy or omission shall be brought to the notice of the consultant immediately before commencing the work.

15

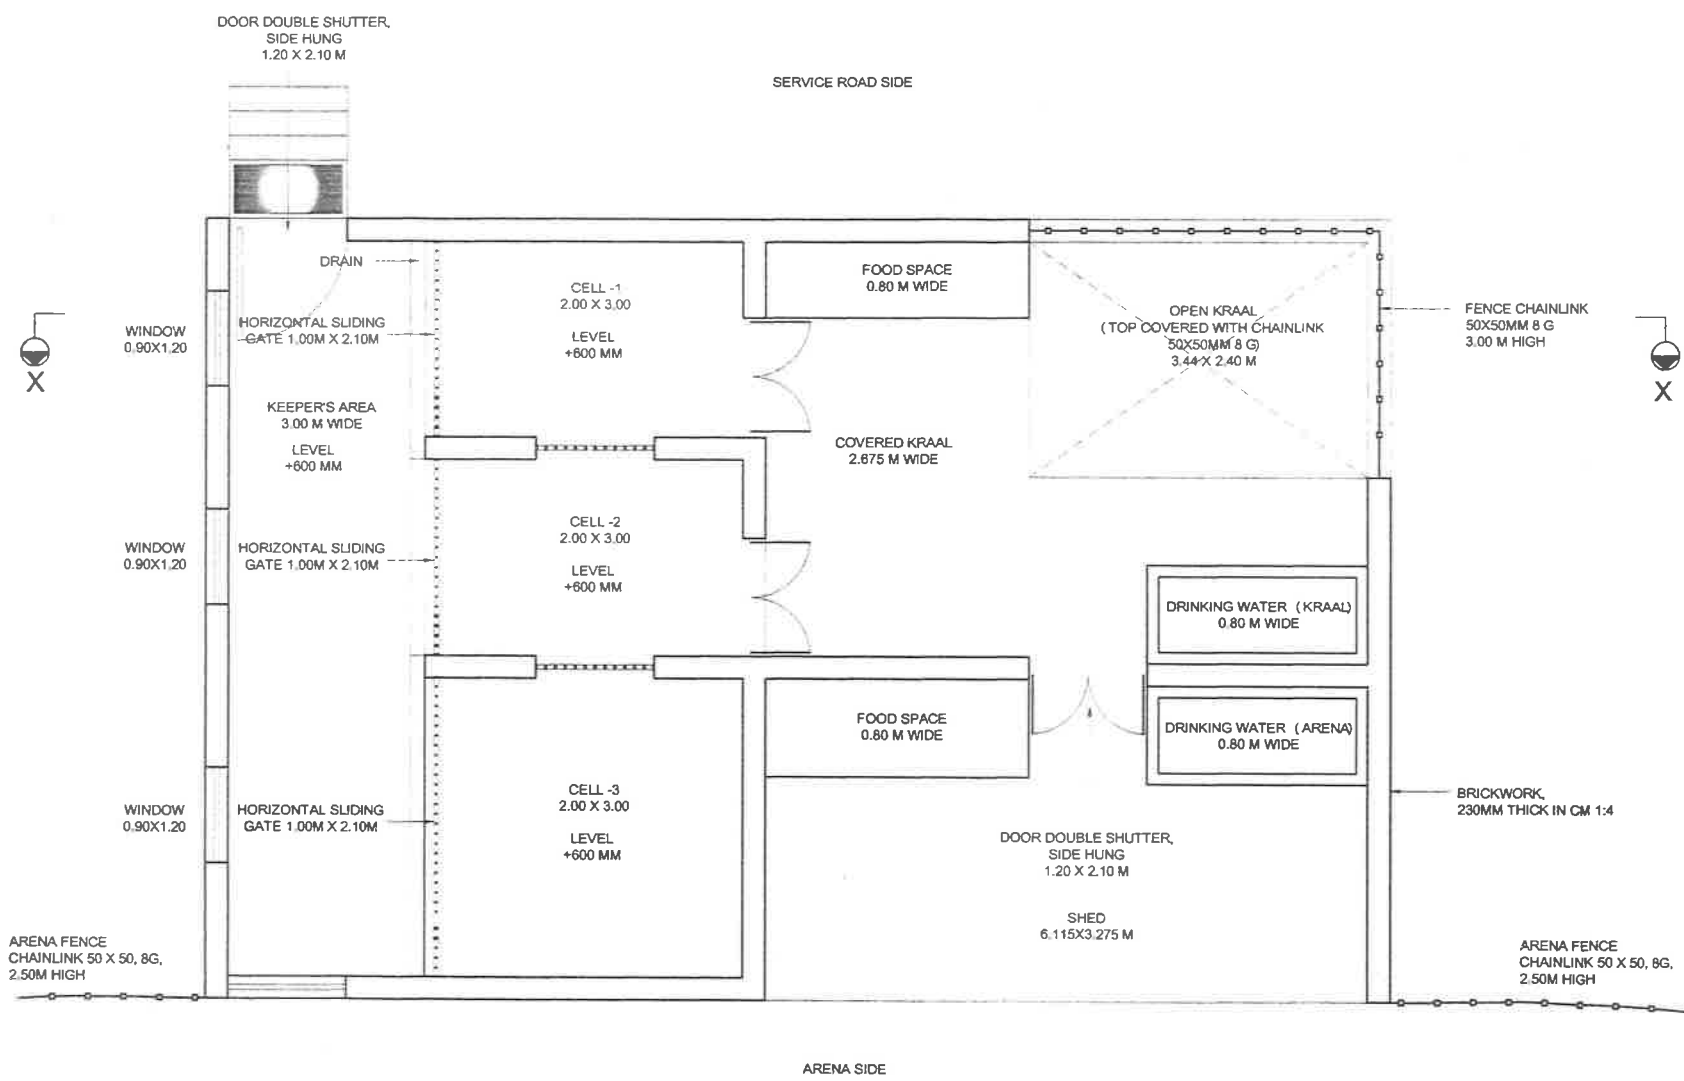

PLAN NIGHT HOUSE

NOTE:- ALL THE GATES OF CELLS ARE HORIZONTAL SLIDE GATE HAVING SIZE 1.00M X 2.10M

PROJECT
ZOOLOGICAL PARK & RESCUE CENTER
MUKUNDPUR, DISTRICT- SATNA M.P.

DRAWING TITLE:-
NIGHT HOUSE (PLAN)
HERBIVORES
SAMBHAR

DATE:- 05.07.2014 SCALE:- 1:1 DRAWING No

CLIENT:-
DIVISIONAL FOREST OFFICE
SATNA M.P.

Signature:
DIRECTOR
ZOO & RESCUE CENTER
MUKUNDPUR, SATNA M.P.

Signature:
वन संरक्षक
वन मूपकल, सतना

Signature:
मुख्य वन संरक्षक
MUKUNDPUR, SATNA M.P.

CONSULTANT:-
ENVIRONMENTAL PLANNING &
COORDINATION ORGANISATION
(EPCO)


ES PARYAVARAN PARISAR, ARERA COLONY, BHOPAL MP
Phone +91 755 2466656, 2466670, Fax: +91 755 2462130
Email: epcopp@sanctametna

AND


AASHRAYA CONSULTANCY
7A Sector-B Chanakya-puri, Chaurabhatti, Bhopal M.P.
Phone - 99981296054, Email- aashrayacon@gmail.com

This drawing is the property of consultant and shall not be reproduced in any manner without their written permission.
All dimensions shall be checked and correlated with the relevant structural, electrical and other service drawings. Any ambiguity, discrepancy or omission shall be brought to the notice of the consultant immediately before commencing the work.

15

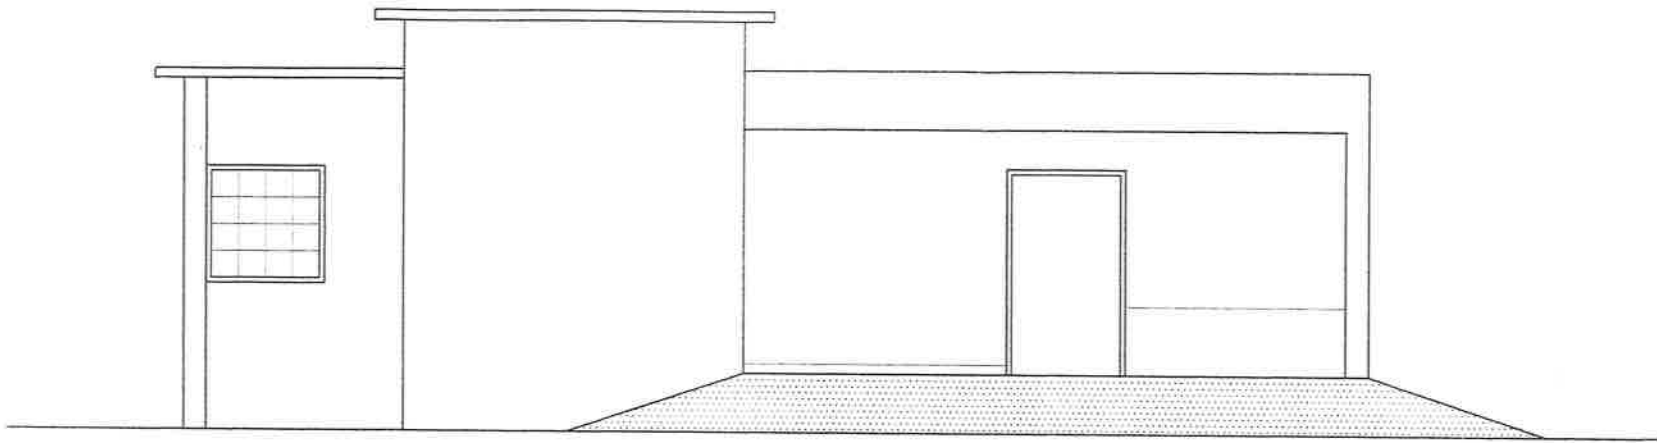

FRONT ELEVATION
NIGHT HOUSE

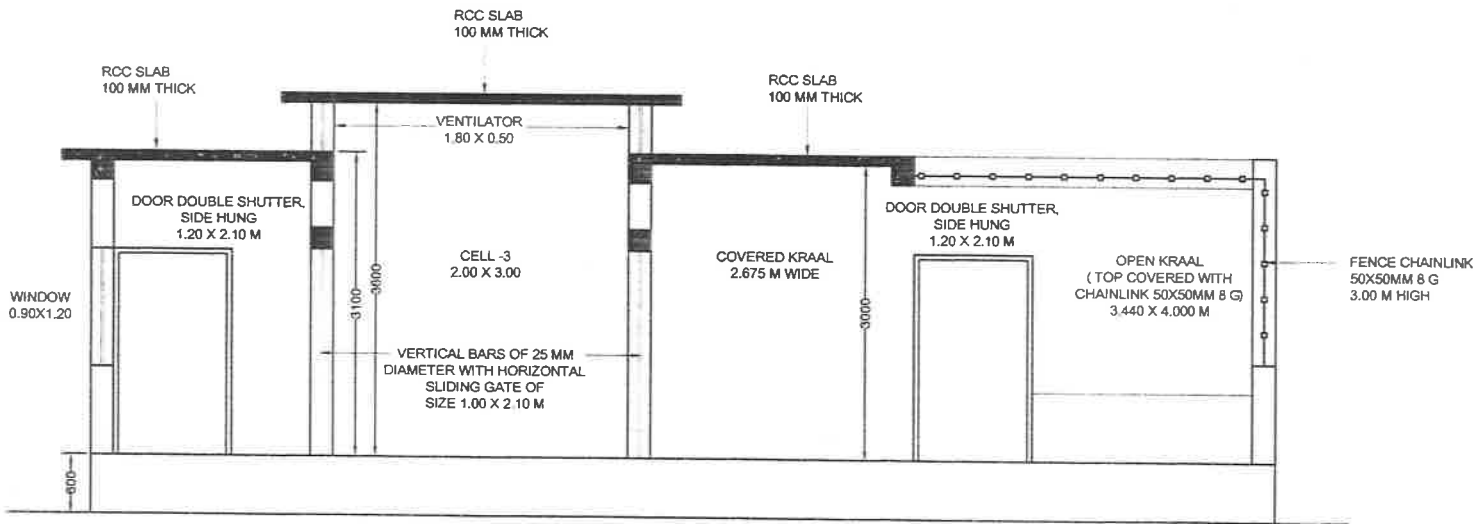

SECTION - XX
NIGHT HOUSE

NOTE:- ALL THE GATES OF CELLS ARE HORIZONTAL
SLIDE GATE HAVING SIZE 1.00M X 2.10M.

PROJECT
ZOOLOGICAL PARK & RESCUE CENTER
MUKUNDPUR, DISTRICT- SATNA M.P.

DRAWING TITLE:-
NIGHT HOUSE (ELEVATION)
HERBIVORES
SAMBHAR

DATE:- 05.07.2014 SCALE:- 1: DRAWING No

CLIENT:-
DIVISIONAL FOREST OFFICE
SATNA M.P.

Signature - Signature -
DIRECTOR
ZOD & RESCUE CENTER
MUKUNDPUR(SATNA) M.P.

Signature -
वन संरक्षक
वन-सम्भार, सतना

Signature -
मुख्य वन संरक्षक
संभार, सतना (MOPRO)

CONSULTANT:-
ENVIRONMENTAL PLANNING &
COORDINATION ORGANISATION
(EPCO)


E5, PARYAVARAN PARISAR, ARERA COLONY, BHOPAL MP
Phone: +91 755 2468859 2466970. Fax: +91 755 2462138
E-mail: epcobp@sancharnet.in

AND

AASHRAYA CONSULTANCY
7A, Sector-6, Chanayapoon, Chhatnathi, Bhopal M.P.
Phone: 09881290064. Email: aashrayacon@gmail.com

This drawing is the property of consultant and shall not be reproduced
in any manner without their written permission.
All dimensions shall be checked and corrected with the relevant
architectural structural and other service drawings. Any ambiguity
discrepancy or omission shall be brought to the notice of the
consultant immediately before commencing the work.

15

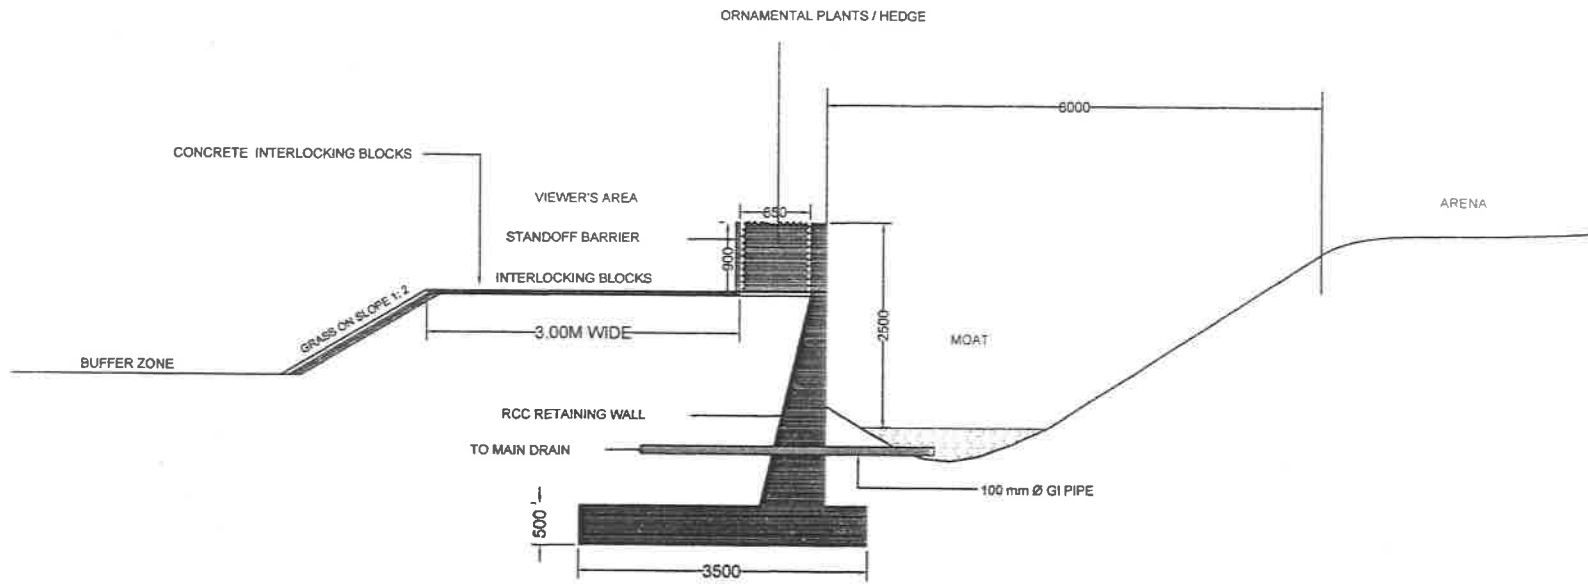

SECTION

PROJECT
 ZOOLOGICAL PARK & RESCUE CENTER
 MUKUNDPUR, DISTRICT- SATNA M.P.

DRAWING TITLE:-
 SECTION OF MOAT
 HERBIVORES
 SAMBHAR

DATE:- 12.05.2014 SCALE:- 1:1 DRAWING No.

CLIENT:-
 DIVISIONAL FOREST OFFICE
 SATNA M.P.

Signature:

 DIRECTOR
 ZOO & RESCUE CENTER
 MUKUNDPUR, DISTRICT SATNA, M.P.

Signature:

 वन संरक्षक
 वन-सम्भार, सतना

Signature:

 मुख्य वन संरक्षक
 वन-सम्भार, सतना

CONSULTANT:-

 AASHRAYA CONSULTANCY
 7A, Sector-B, Chanakyaपुरी, Chunabhis, Bhopal M.P.
 Phone:- 09861290054, Email:-aashrayacon@gmail.com

This drawing is the property of consultant and shall not be reproduced in any manner without their written permission.
 All dimensions shall be checked and correlated with the relevant architectural, structural and other service drawings. Any ambiguity, discrepancy or omission shall be brought to the notice of the consultant immediately before commencing the work.