



GOVERNMENT OF INDIA  
MINISTRY OF ENVIRONMENT, FORESTS & CLIMATE CHANGE

## Central Zoo Authority

186



F. No. 7-20/2014-CZA(M) / 6301

DATE: 19.11.2014

To

The Director  
Kanpur Zoological Park,  
Kanpur (Uttar Pradesh)

**Sub:- Designs for the construction of various enclosures at Kanpur Zoological Park, Kanpur.**

**Ref:- Your office letter No. 271/7-4 dt. 14.08.2014.**

Sir,

The designs for the construction of following enclosures were placed before the Expert Group on Zoo Designing of the Central Zoo Authority in its meeting held on 8<sup>th</sup> October, 2014. The designs were scrutinized and members desired that all the designs as suggested by the Expert Group on Zoo designing of the Central Zoo Authority be approved as under:-

- I. Construction of enclosure for Canidae Family (Fox)
- II. Construction of enclosure for Canidae Family (Wolf)
- III. Construction of Reptile house
- IV. Construction of Gharial enclosure
- V. Construction of Wild boar enclosure
- VI. Construction of Indian wild eyed turtle
- VII. Construction of Indian soft shelled turtle

Yours faithfully,  
sd/-

(B. S. Bonal)  
Member Secretary

Copy to:-

1. The Chief Wildlife Warden, Government of Uttar Pradesh, Lucknow for favour of information and necessary action.
2. F. No. 299-CZA for records.


(Vol VI)

  
(Inder Dhamija)  
DIG (HQ)

# ENCLOSURE FOR CANIDAE FAMILY (FOX)

## LAYOUT PLAN

186

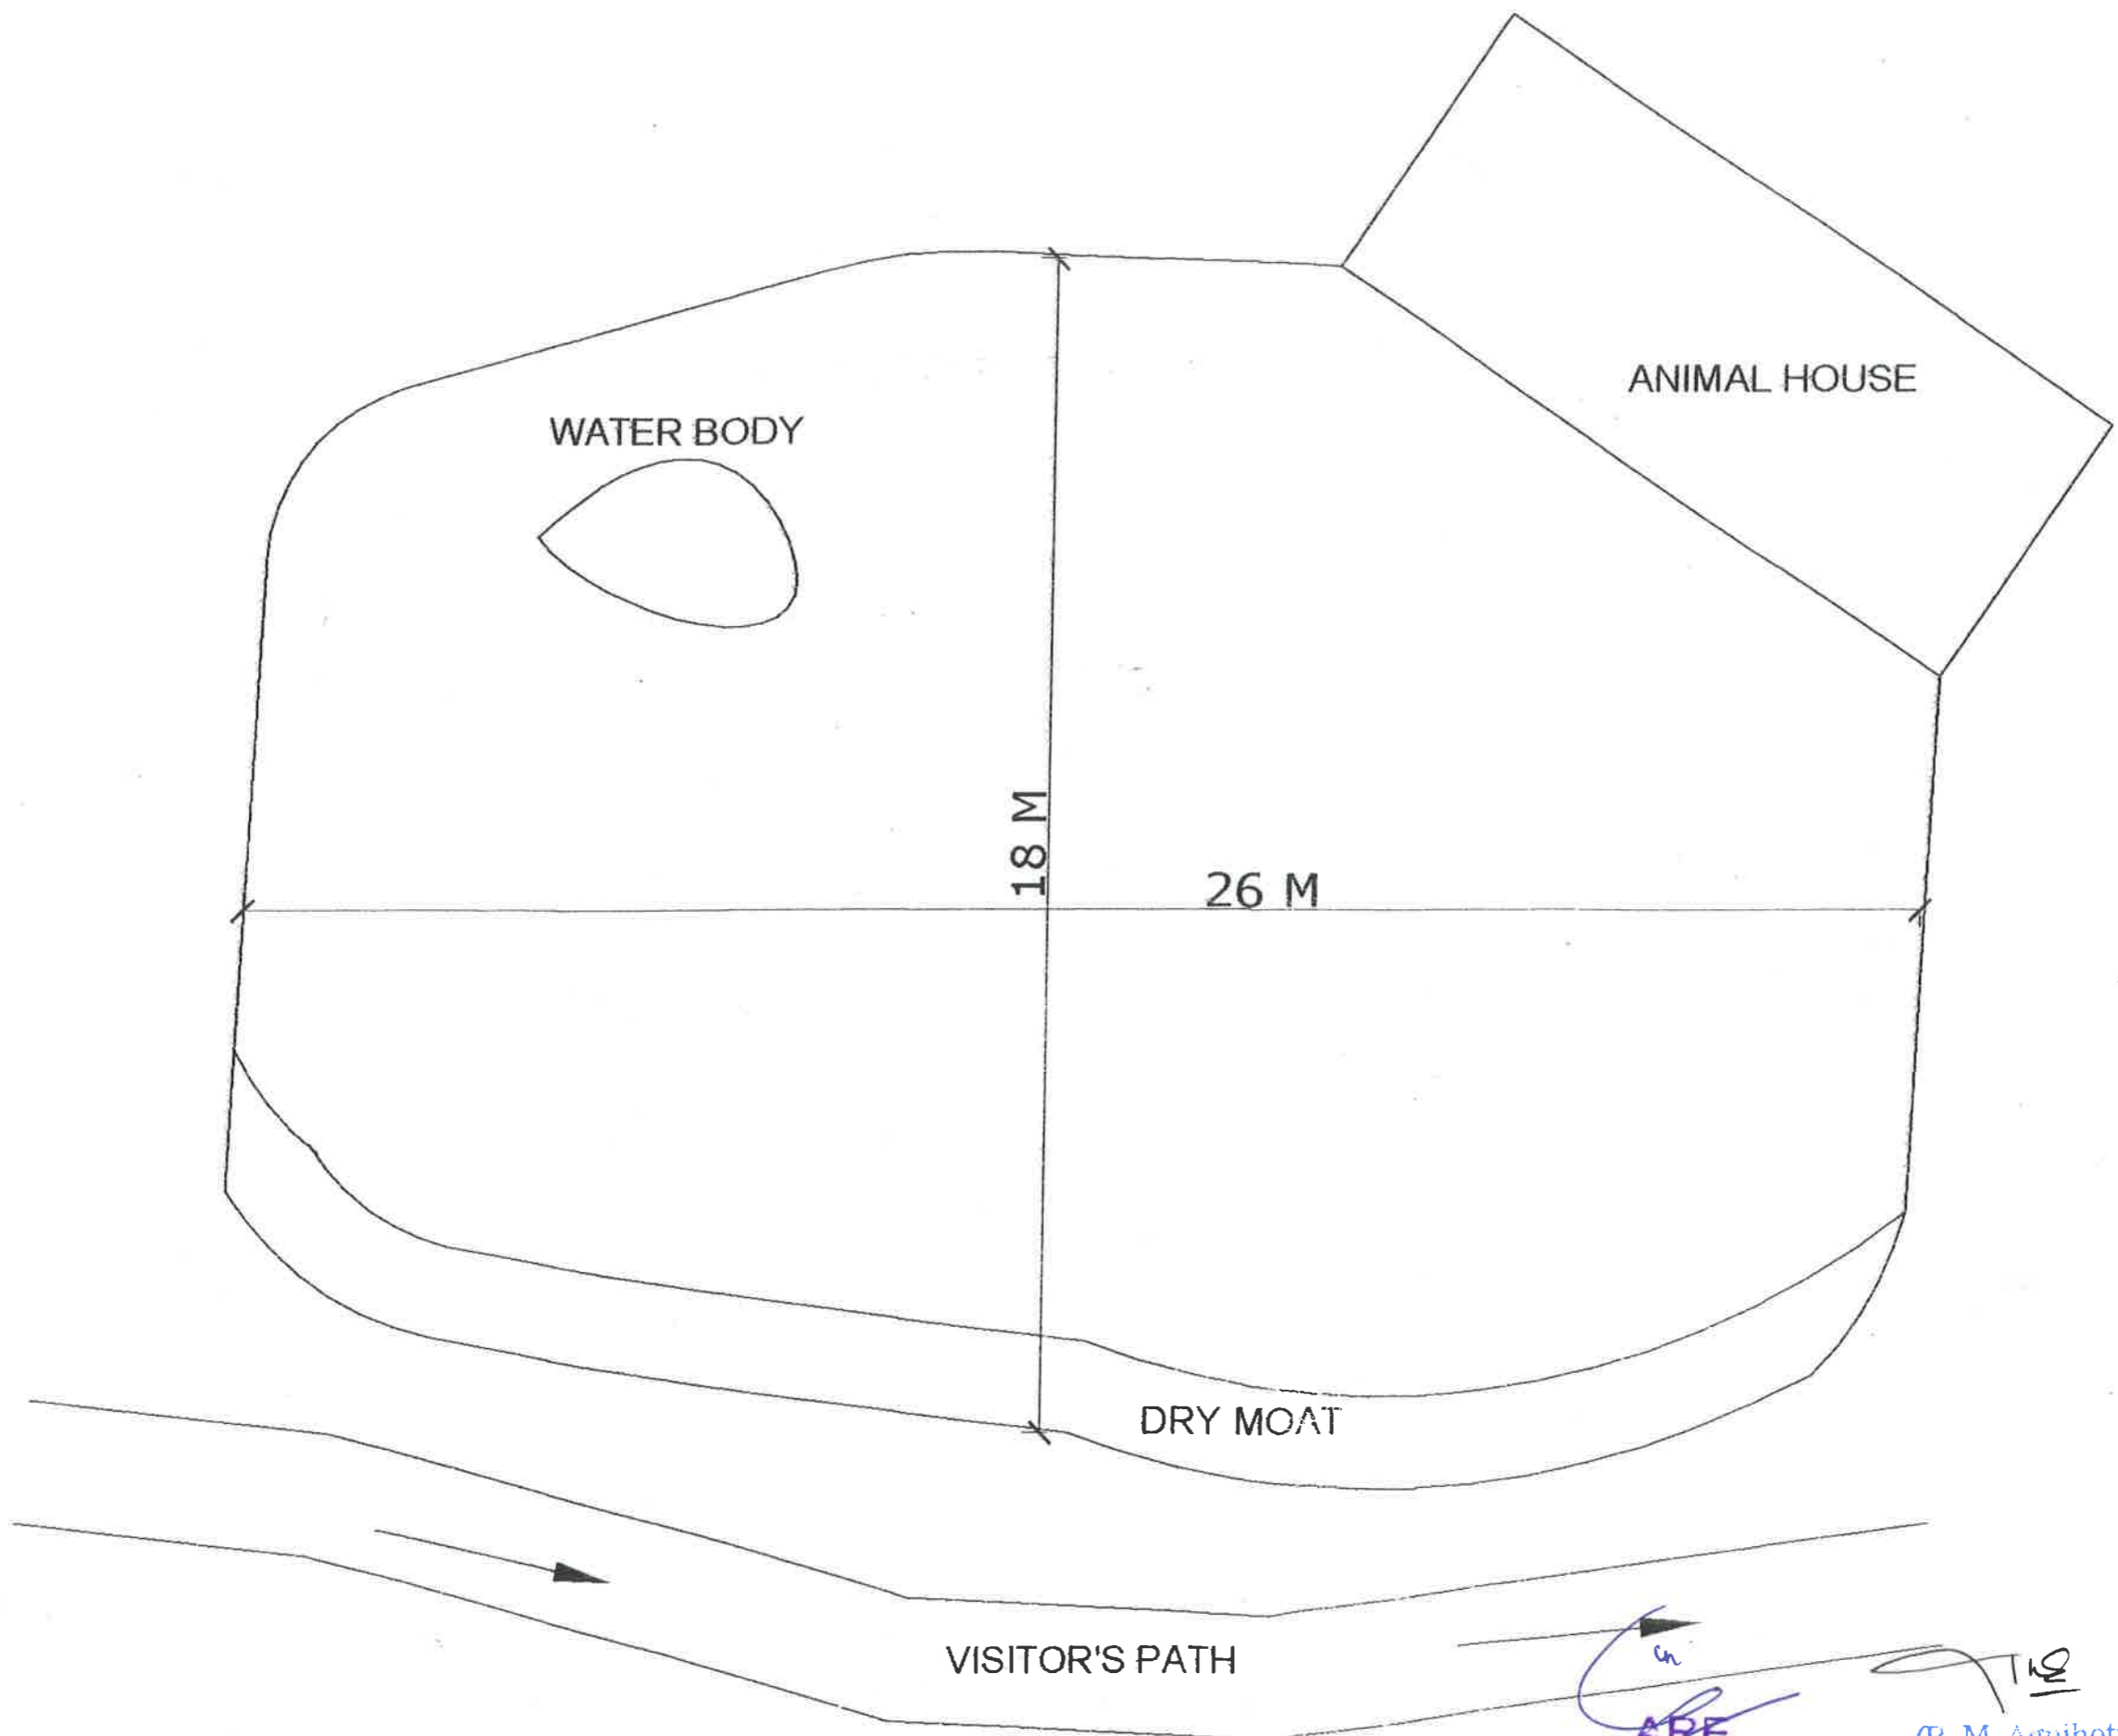

ANIMAL HOUSE


WATER BODY

18 M


26 M

DRY MOAT

VISITOR'S PATH

  
 ARE  
 UPRNN  
 Unit-4, Kanpur  
 (R. M. Agnihotri)  
 Unit Incharge  
 UPRNN Unit-4, Kanpur

DIRECTOR  
KANPUR ZOOLOGICAL PARK  
KANPUR, U.P.

North:		Scale:	NTS
		Date:	24.02.14

Client:  
U.P.R.N.N. Ltd.


Architects:  
**Vishal & Associates**  
 3/77, Viraj khand,  
 Gomti Nagar, Lucknow  
 Ph: 9839447965, 9839097571

ENCLOSURE FOR CANIDAE FAMILY (FOX)


Dwg. No. KNP/ZOO/CAFO/AR-02

Paddock Detail


186

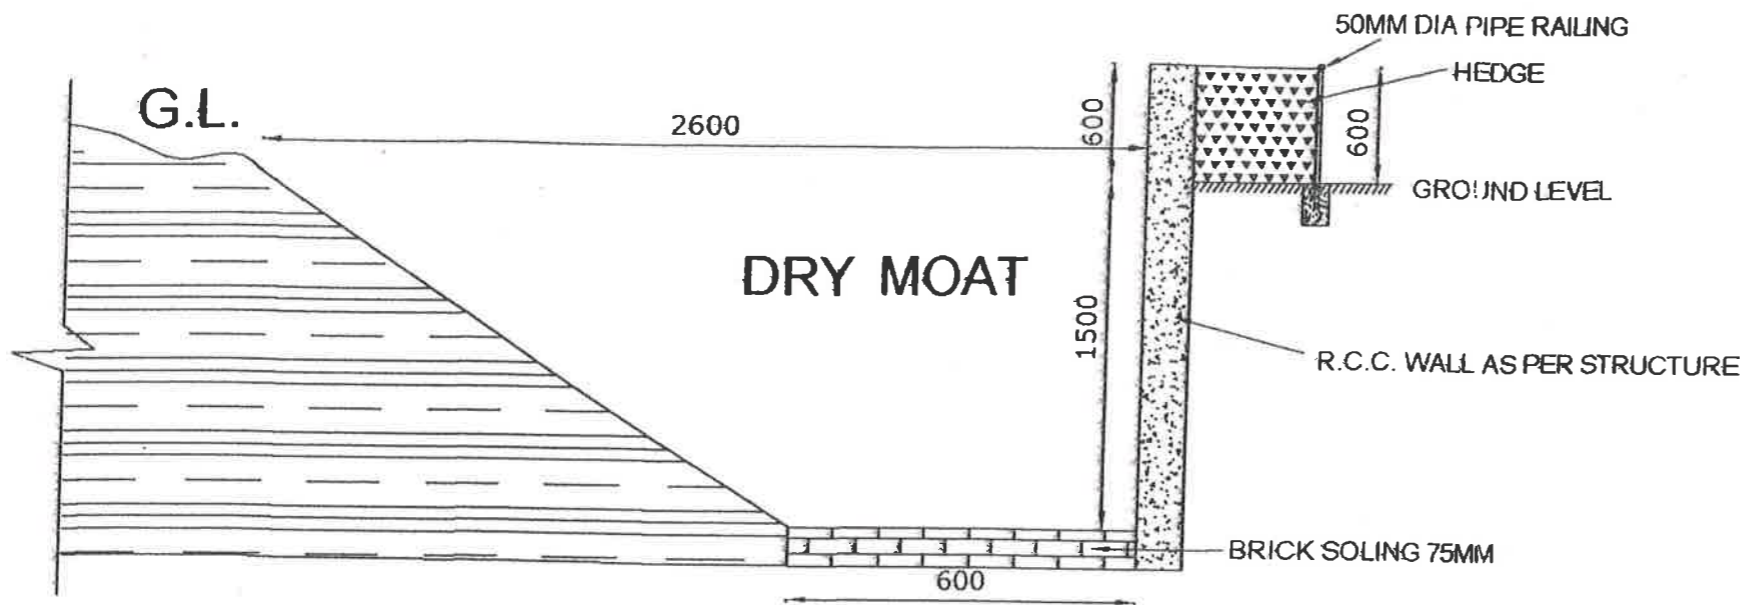

SECTION OF MOAT

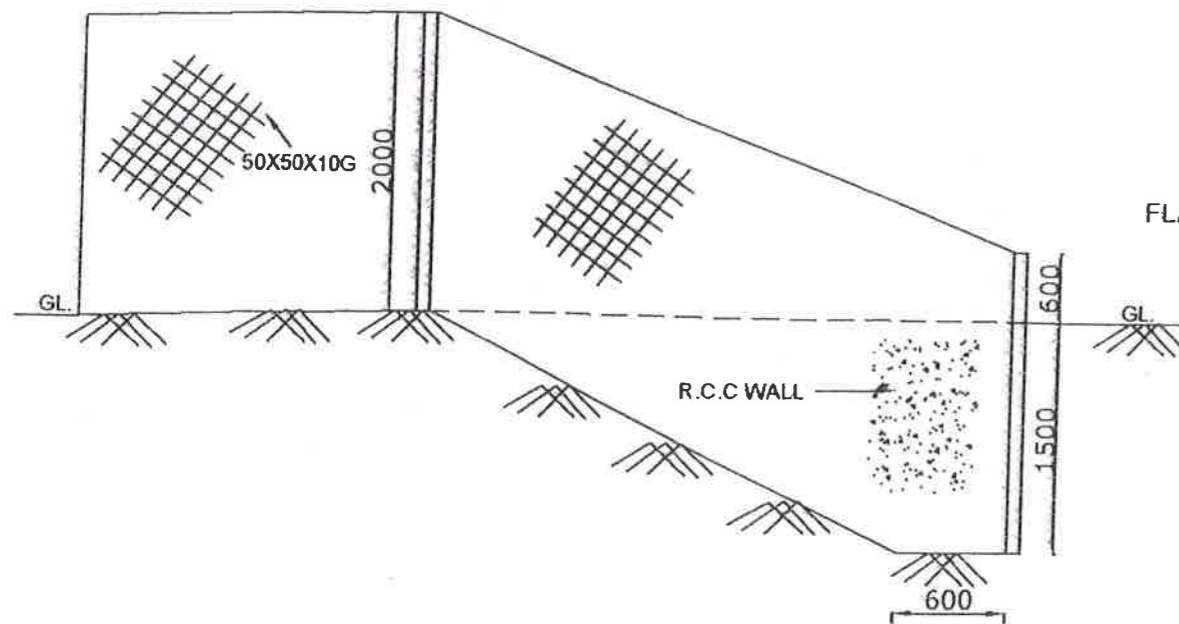

SIDE VIEW OF MOAT

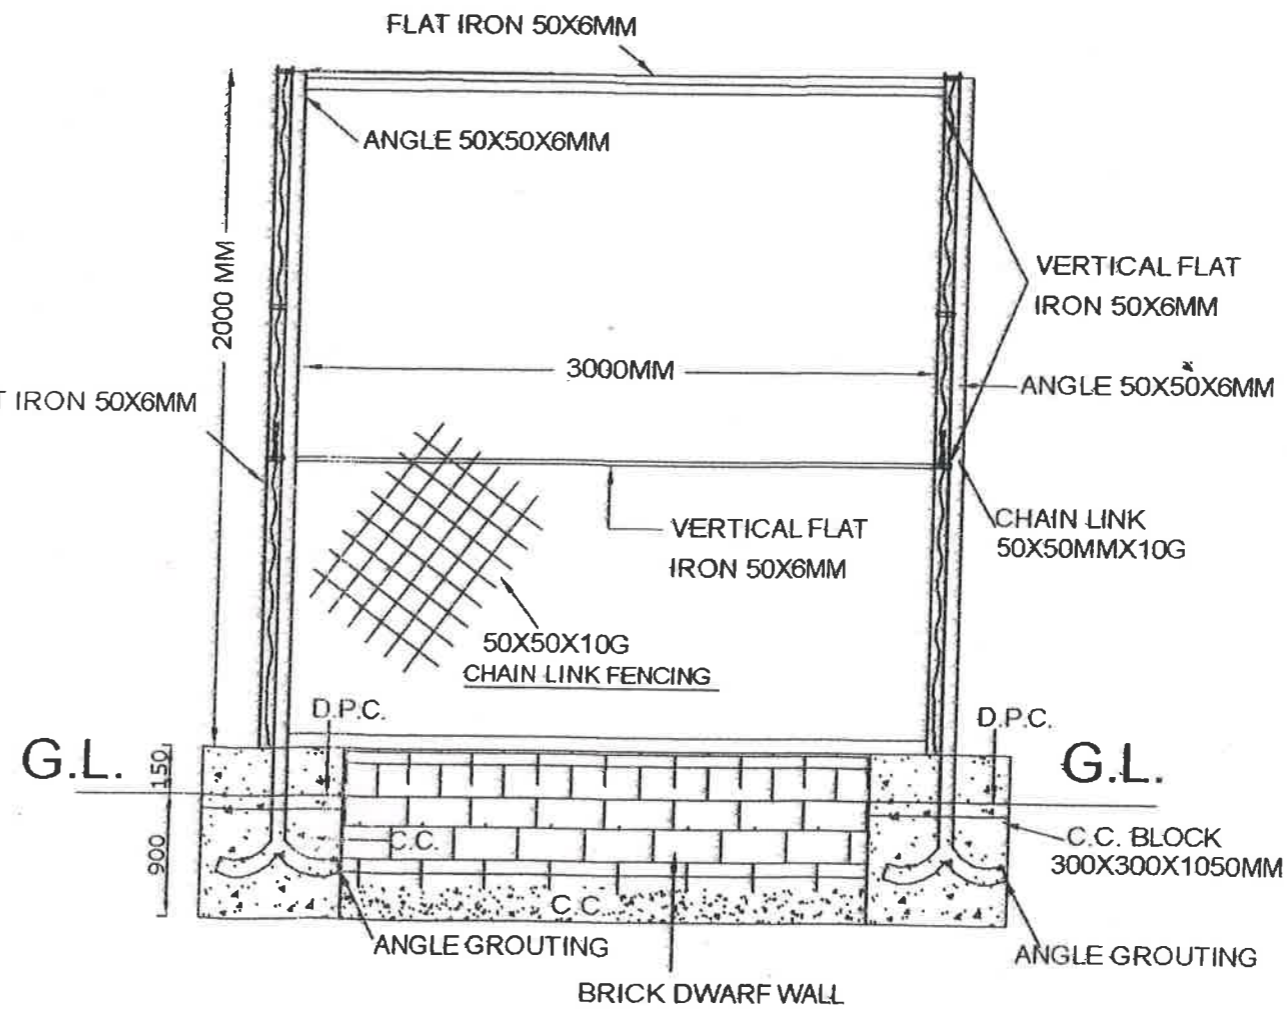


PART CHAIN LINK FENCING DETAIL

ARE  
UPRNN  
Unit-4, Kanpur

(R. M. Agnihotri)  
Unit Incharge  
UPRNN Unit-4, Kanpur

DIRECTOR  
KANPUR ZOOLOGICAL PARK  
KANPUR, U.P.

North:  Scale: NTS  
Date: 24.02.14

Client:  
U.P.R.N.N. Ltd.

Architects:  
Vishal & Associates  
3/77, Viraj khand,  
Gomti Nagar, Lucknow  
Ph: 9839447965, 9839097571


# ENCLOSURE FOR CANIDAE FAMILY (FOX)

Drng. No. KNP/ZOO/CAFOYAR-03


ANIMAL HOUSE DETAIL

186

NO.	NAME	SIZE	TYPE
1	D1	1000X1800	HINGE DOOR (STEEL DOOR)
2	D2	750 X 1800	HINGE DOOR (STEEL DOOR)
3	D3	750 X 1000	HINGE DOOR (GRILL DOOR)
4	D4	450X750	DRAW UP DOOR (GRILL DOOR)
5	D5	600 X 1500	SLIDE DOOR (STEEL DOOR)
	S	600X750	SLIDING DOOR (STEEL DOOR)

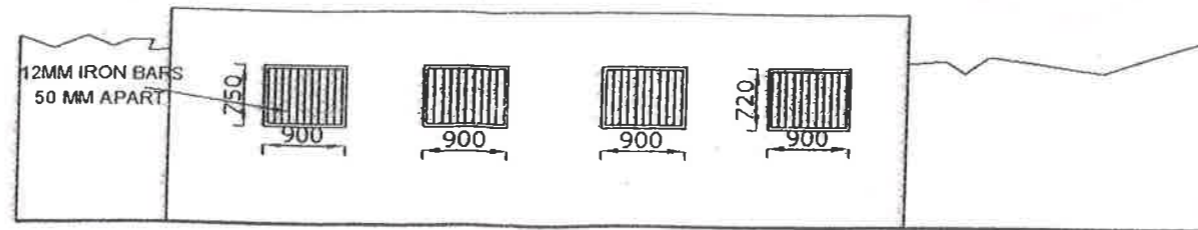


REAR ELEVATION

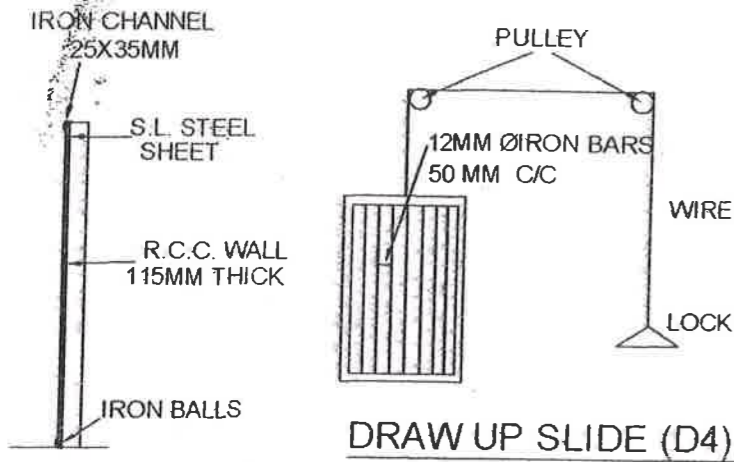


DRAW UP SLIDE (D4)


SLIDING DOOR

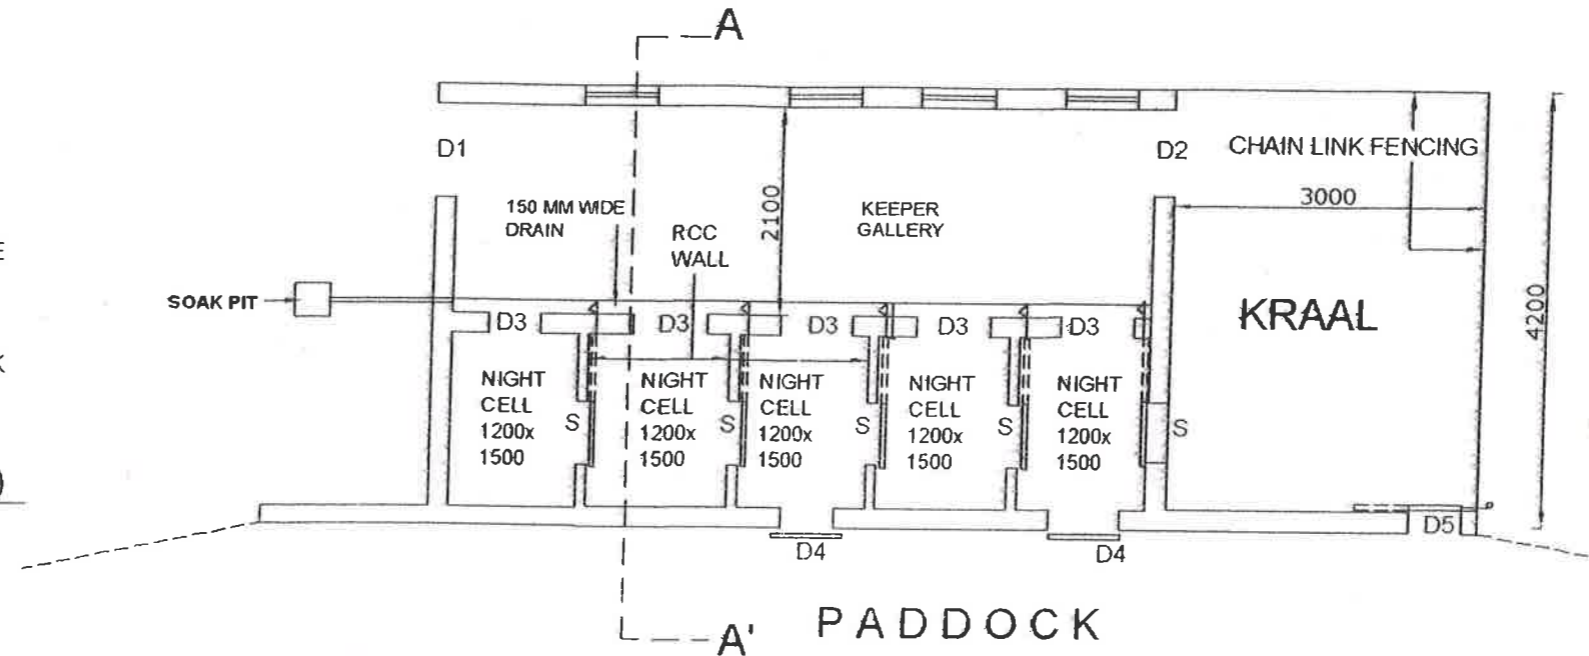


PLAN

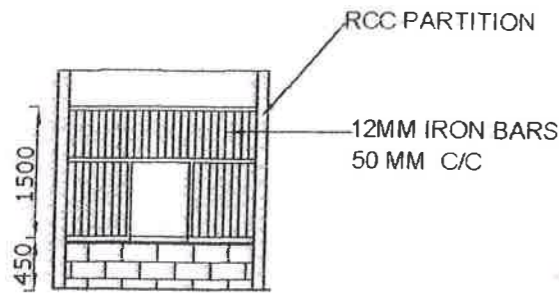

FRONT VIEW OF NIGHT CELL FROM GALLERY

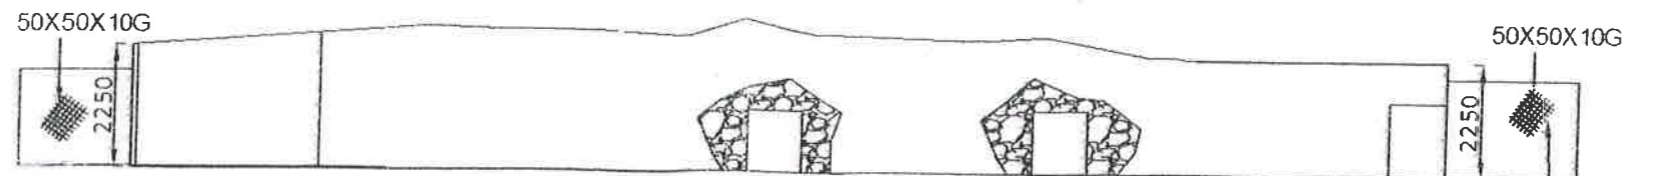

FRONT ELEVATION

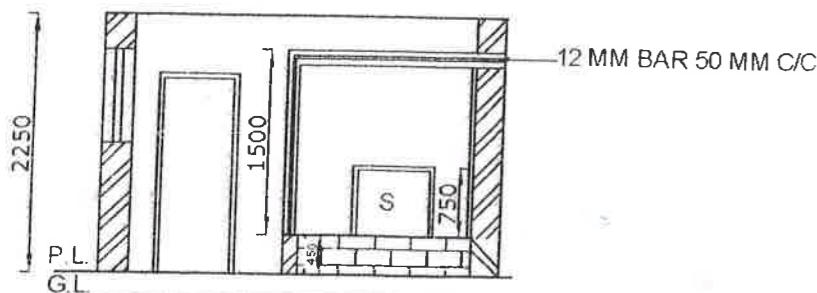

SECTION AT A-A'

DIRECTOR  
KANPUR ZOOLOGICAL PARK  
KANPUR, U.P.

North : Scale : NTS  
Date : 24.02.14

Client:  
U.P.R.N.N. Ltd.

Architects:  
Vishal & Associates  
3/77, Viraj khand,  
Gomti Nagar, Lucknow  
Ph: 9839447965, 9839097571

(R. M. Agnihotri)  
Unit Incharge  
UPRNN Unit-4, Kanpur

UPRNN  
Unit-4, Kanpur