



जहाँ है हरियाली।
वहाँ है खुशहाली।।



GOVERNMENT OF INDIA
MINISTRY OF ENVIRONMENT & FORESTS
Central Zoo Authority

3 copies

283



THROUGH REGISTERED POST

F. No. 19-70/93-CZA(161)(Vol. XIV)(M)/4892

DATE: 26.05.2014

To

The Director
V. J. B. Udyan-Zoo,
Dr. B. R. Ambedkar Road,
Byculla (East),
Mumbai - 400 027 (Maharashtra).


Sub:- Signed copy of the proposed designs for the construction of Cat complex, Hyena, and Swamp deer enclosures at V. J. B. Udyan-Zoo, Byculla, Mumbai.

Sir,

Reference is invited to your letter No. DirVJBU-Zoo/OD/94/2014-15 dated 17.05.2014.

Please find enclosed herewith approved and signed copies of the designs of the proposed exhibits to be constructed for Cat complex, Hyena and Swamp deer at V. J. B. Udyan-Zoo, Byculla for favour of information and necessary action at your end.


Yours faithfully,

 
(Inder Dhamija)
DIG (Hqr.)

with
Encl: as above


01/05/2014

283

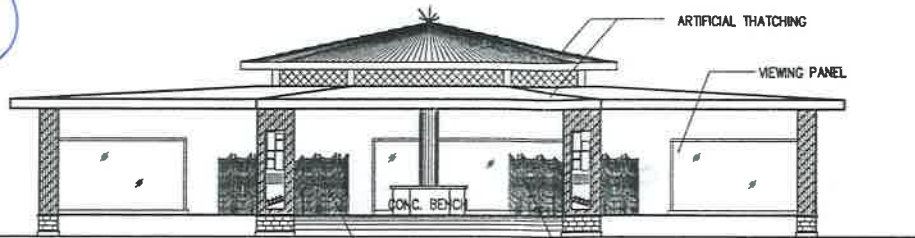

± 0.00 REFERENCE GROUND LEVEL

ELEVATION
SCALE 1:100

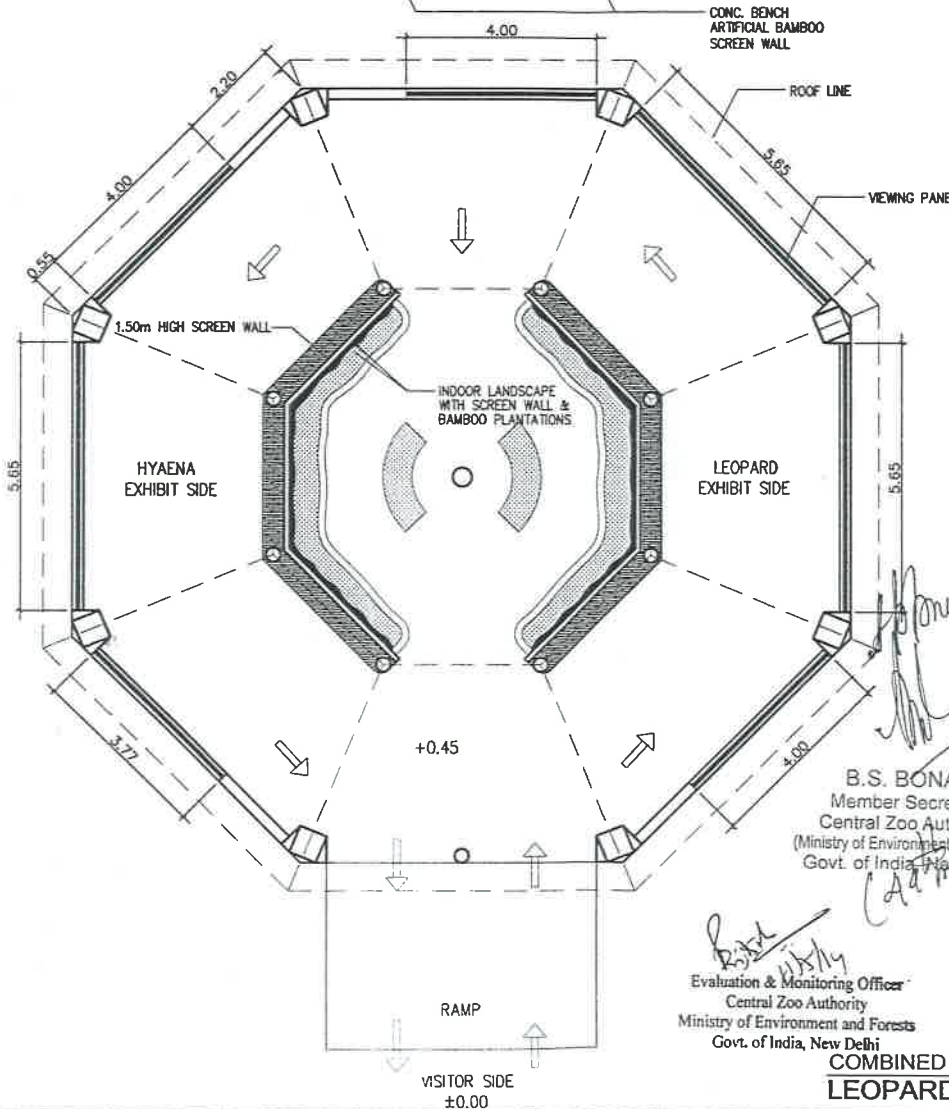

FLOOR PLAN
SCALE 1:100

Notes :
This document should not be relied on or used in circumstances other than those for which it was originally prepared and for which HKS DESIGNER & CONSULTANT INTERNATIONAL COMPANY LTD. was commissioned.
HKS DESIGNER & CONSULTANT INTERNATIONAL COMPANY LTD. accepts no responsibility for the accuracy of any other party other than the person to whom it was commissioned. This drawing is the property of HKS and is not allowed to be reproduced in any form except for the purpose for which it is intended.

- AUTHORISED SIGNATORIES**
- DESIGN CONSULTANT:
 - CIVIL CONSULTANT:
 - STRUCTURAL CONSULTANT:
 - MECHANICAL CONSULTANT:
 - ELECTRICAL CONSULTANT:
 - PLUMBING CONSULTANT:
 - PROJECT MANAGEMENT CONSULTANT:
 - H.V.A.C CONSULTANT:
 - LIFE SUPPORT SYSTEM CONSULTANT:
 - OPERATIONS CONSULTANT:
 - SECURITY CONSULTANT:
 - P & O (MCOM):

HKS DESIGNER & CONSULTANT INTERNATIONAL COMPANY LTD.
200 Office Towers - 01 22 373 4027
www.hksindia.com

COMMENTS

Sl. No.	COMMENT	DATE	BY

REVISIONS

Sl. No.	REVISIONS	DATE	BY

SHEET TITLE :
LEOPARD & HYAENA EXHIBIT
COMBINED VIEWING SHELTER DETAILS

PROJECT :
RECONSTRUCTION OF VEERMATA JIJABAI BHOSALE LEOPARD EXHIBIT,
ADDRESS :
DR. RAJESH K. MARG, BYCULLA, MUMBAI - 400027

Am. Director
V. J. B. UDYAN-ZOO
Byculla, Mumbai-27.

B.S. BONAL
Member Secretary
Central Zoo Authority
(Ministry of Environment & Forests)
Govt. of India, New Delhi

Base wishy
Evaluation & Monitoring Officer
Central Zoo Authority
Ministry of Environment and Forests
Govt. of India, New Delhi

RAHUL CHENBULKAR
B. Archt.
Architect & Designer
Regn. No. CA/05/17/2011

COMBINED VIEWING SHELTER DETAILS 1:100
LEOPARD & HYAENA EXHIBIT

SCALE : 1:100	SCALE : 1:100
CHO BY : DR. KAZIEN	CHO BY : DR. KAZIEN
DRAWN BY : ZKHES	DRAWING NO.
	HKS-HE-04