

CHAIN LINK FENCING WITH POWER FENCING OF 4.75M HEIGHT

DOOR SCHEDULE			
DOOR MARK	WIDTH	HEIGHT	TYPE
D1	1000	2100	PANELLED DOOR
SD/USD	900	900	UP SLIDING DOOR

Dr. D. N. SINGH, IFS
Member Secretary
Central Zoo Authority
Ministry of Environment, Forest & Climate Change
Govt. of India, New Delhi-110003


Kyadau
Member Secretary
West Bengal Zoo Authority

Hyannal
Chief Engineer
West Bengal Zoo Authority


CHAIN LINK FENCING WITH POWER FENCING OF 4.75M HEIGHT

Sub - Assistant Engineer
West Bengal Zoo Authority


CLIENT	WEST BENGAL ZOO AUTHORITY		
PROJECT	NORTH BENGAL WILD ANIMAL PARK , SILIGURI		
CONSULTANT	S.A.CONSTRUCTION		
DRAWING TITLE	RETIRING CELL / FEEDING CELL OF BEAR . PLAN		
SCALE	DRAWN	CHECKED BY:	DATE
NTS	BAISHALI		17.12.15
			DRAWING NO.
			15-16/NBWAP/BEAR/TD-ARC/01

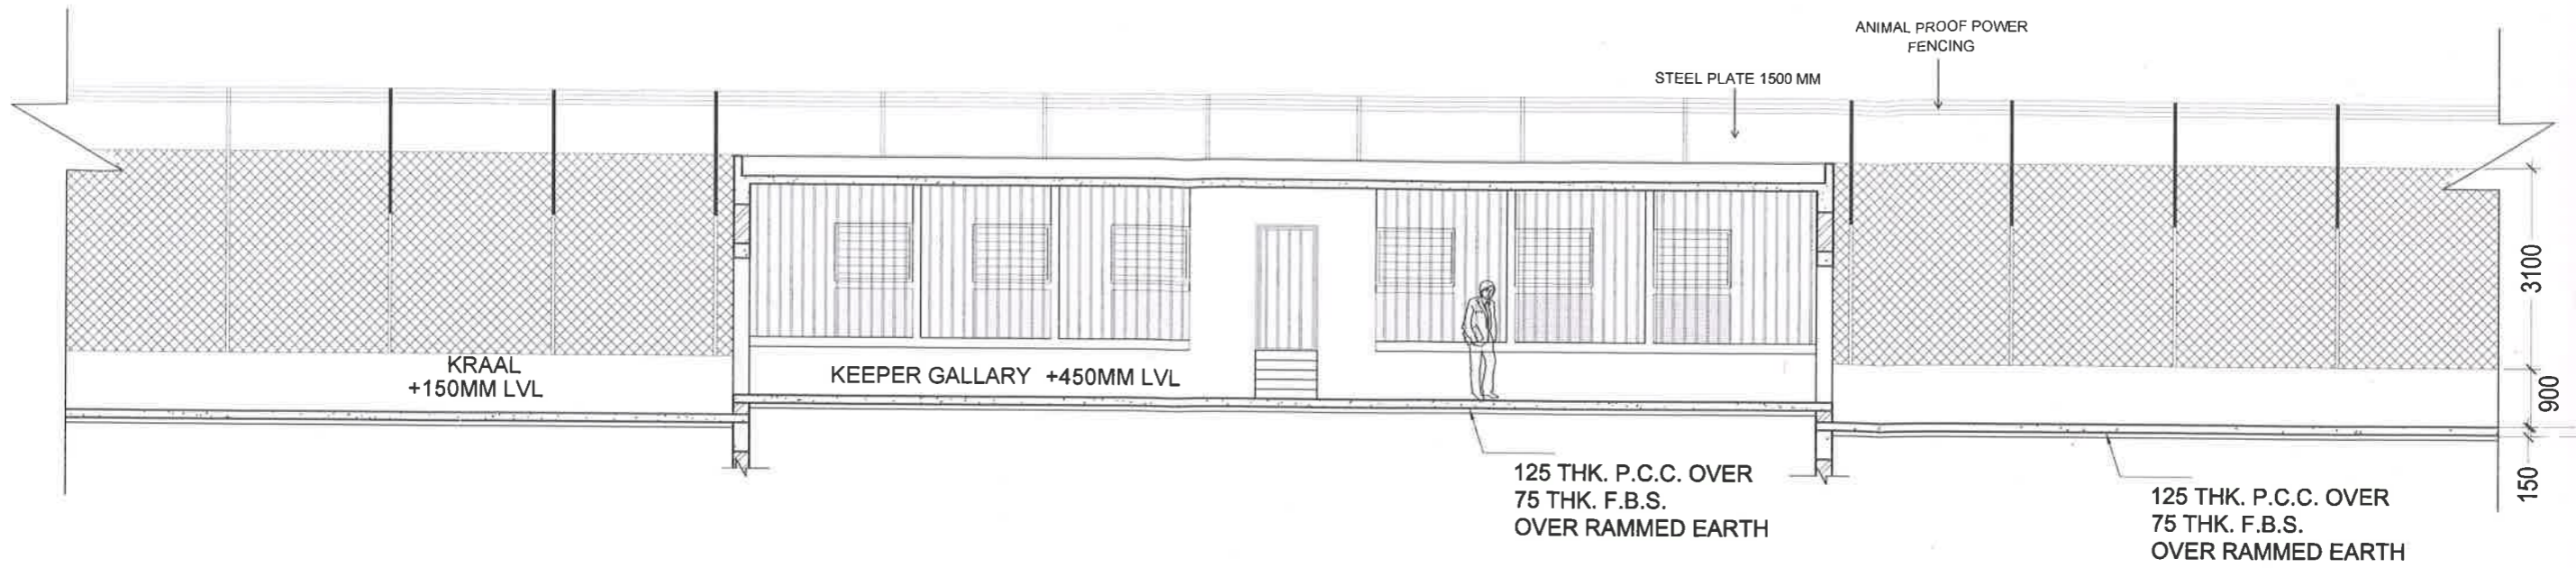

SECTION AA

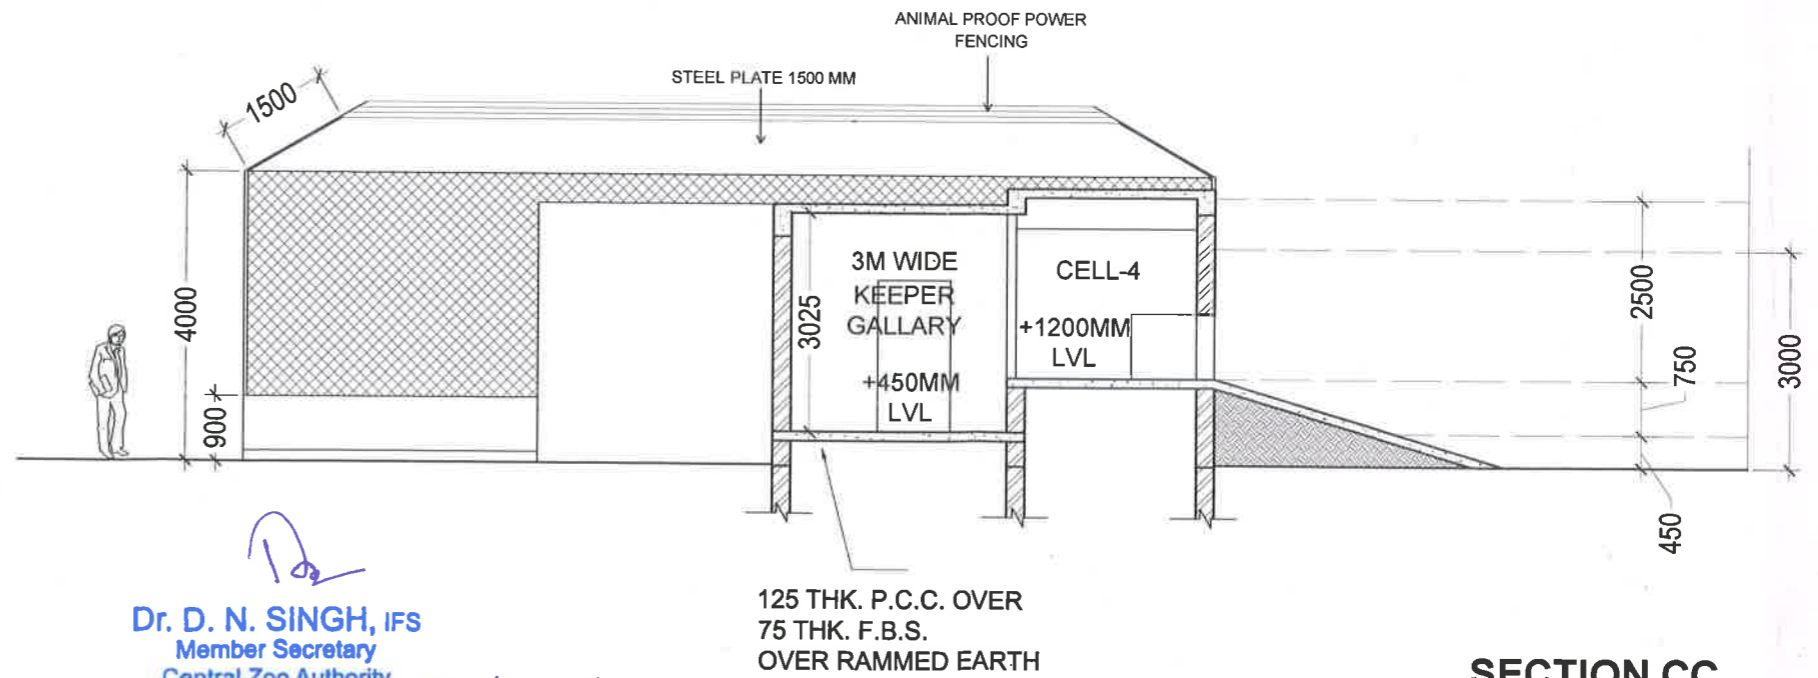

SECTION CC

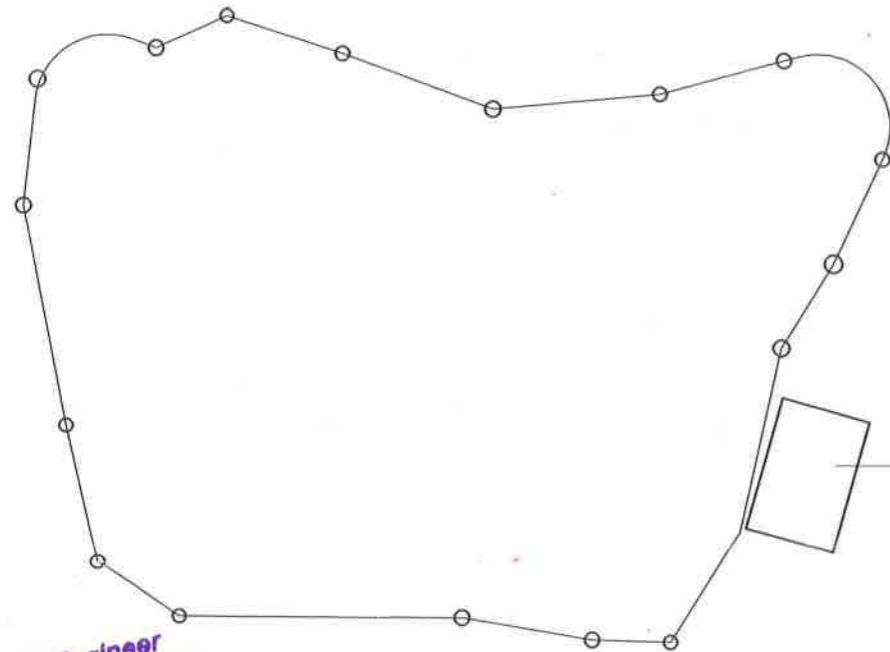

**RETRING CELL/FEEDING
CELLOF BEAR**

Dr. D. N. SINGH, IFS
Member Secretary
Central Zoo Authority
Ministry of Environment, Forest & Climate Change
Govt. of India, New Delhi-110003

Chief Engineer
West Bengal Zoo Authority

Member Secretary
West Bengal Zoo Authority

CLIENT	WEST BENGAL ZOO AUTHORITY			
PROJECT	NORTH BENGAL WILD ANIMAL PARK , SILIGURI			
CONSULTANT	S.A.CONSTRUCTION			
DRAWING TITLE	RETRING CELL / FEEDING CELL OF BEAR SECTIONAL ELEVATIONS			
SCALE	DRAWN	CHECKED BY:	DATE	DRAWING NO.
NTS	BAISHALI		17.12.15	15-16/NBWAP/BEAR/TD-ARC/02

Sub - Assistant Engineer
West Bengal Zoo Authority

MAP SHOWING BEAR SAFARI