
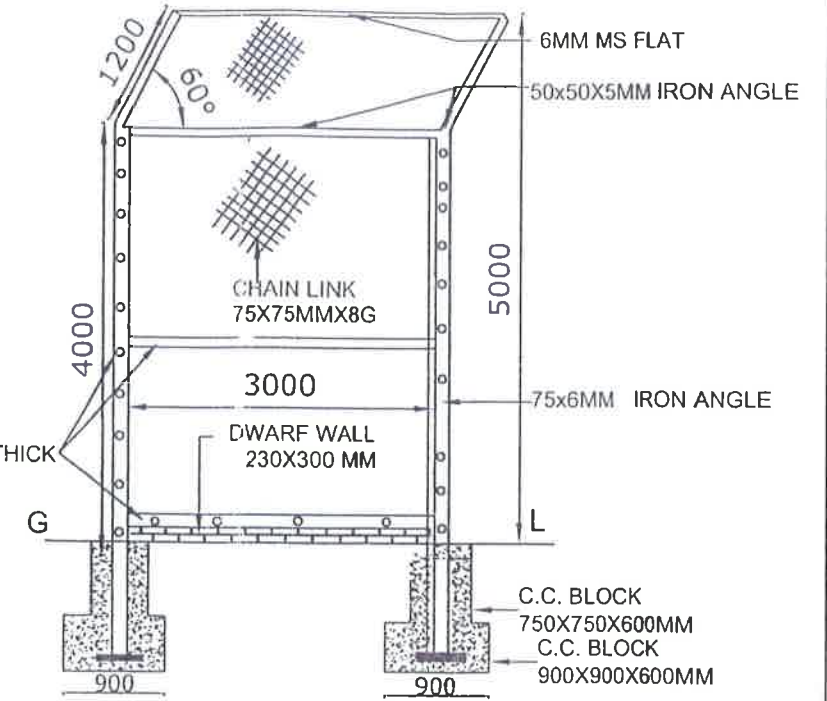



TIGER ENCLOSURE

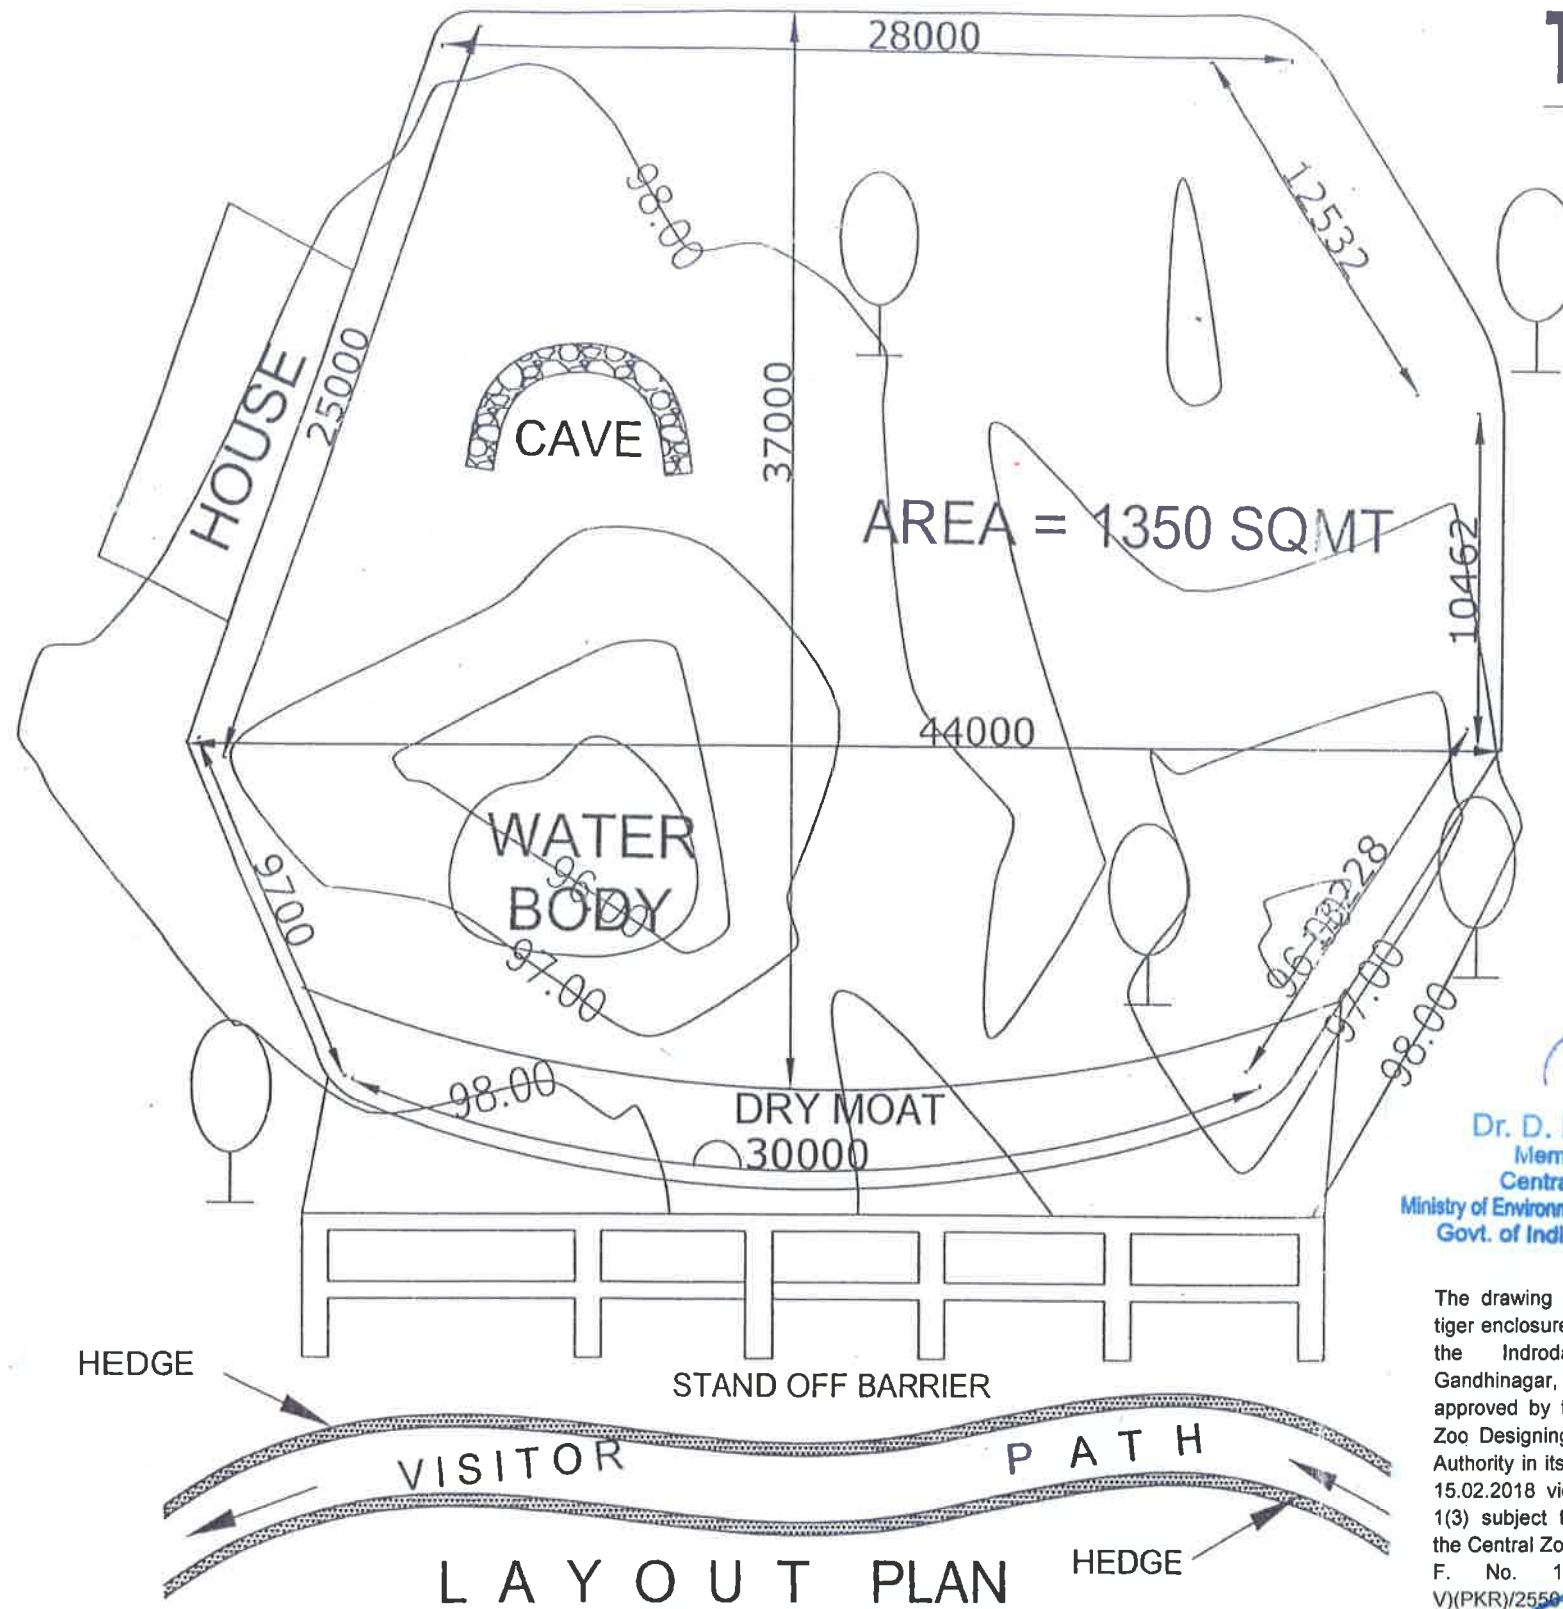

CHAIN LINK FENCING

Dr. D. N. SINGH, IFS
Member Secretary
Central Zoo Authority
Ministry of Environment, Forest & Climate Change
Govt. of India, New Delhi 110003

The drawing of the Royal Bengal tiger enclosure to be constructed at the Indroda Nature Park, Gandhinagar, Gujarat was approved by the Expert Group on Zoo Designing of the Central Zoo Authority in its 76th Meeting held on 15.02.2018 vide Agenda Item No. 1(3) subject to conditions laid by the Central Zoo Authority vide letter F. No. 19-33/92-CZA(72)(Vol. V)(PKR)/2550 dated 08.03.2018.

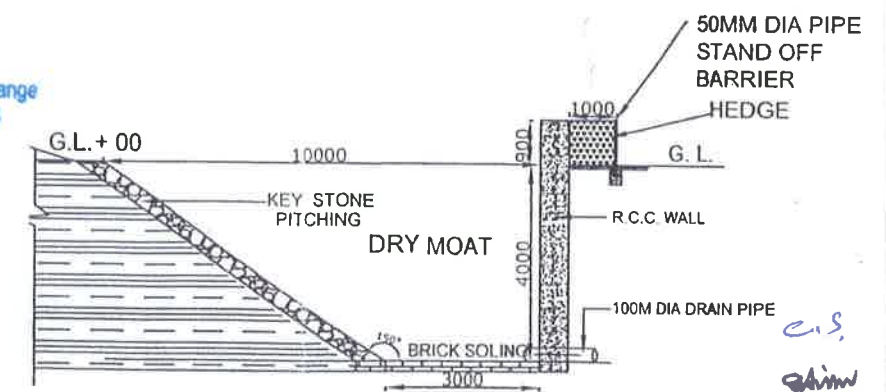

SECTION OF MOAT

Chief Wildlife Warden
Gujarat State
Gandhinagar

INDRODA NATURE PARK
GANDHI NAGAR

NORTH



Drg title :

Scale :

1:320

Drawn by:-

AWADHESH SHARMA
DRAUGHT 'S/ MAN (CIVIL)
A- 1095/4 INDIRA NAGAR LUCKNOW


CONCEPT DESIGN BY

R.S. BHADOURIA, I.F.S. [Retd.]
LUCKNOW
CONSULTANT

R.D. KAMBOJ I.F.S.
DIRECTOR GEER FOUNDATION
GANDHI NAGAR



TIGER ENCLOSURE

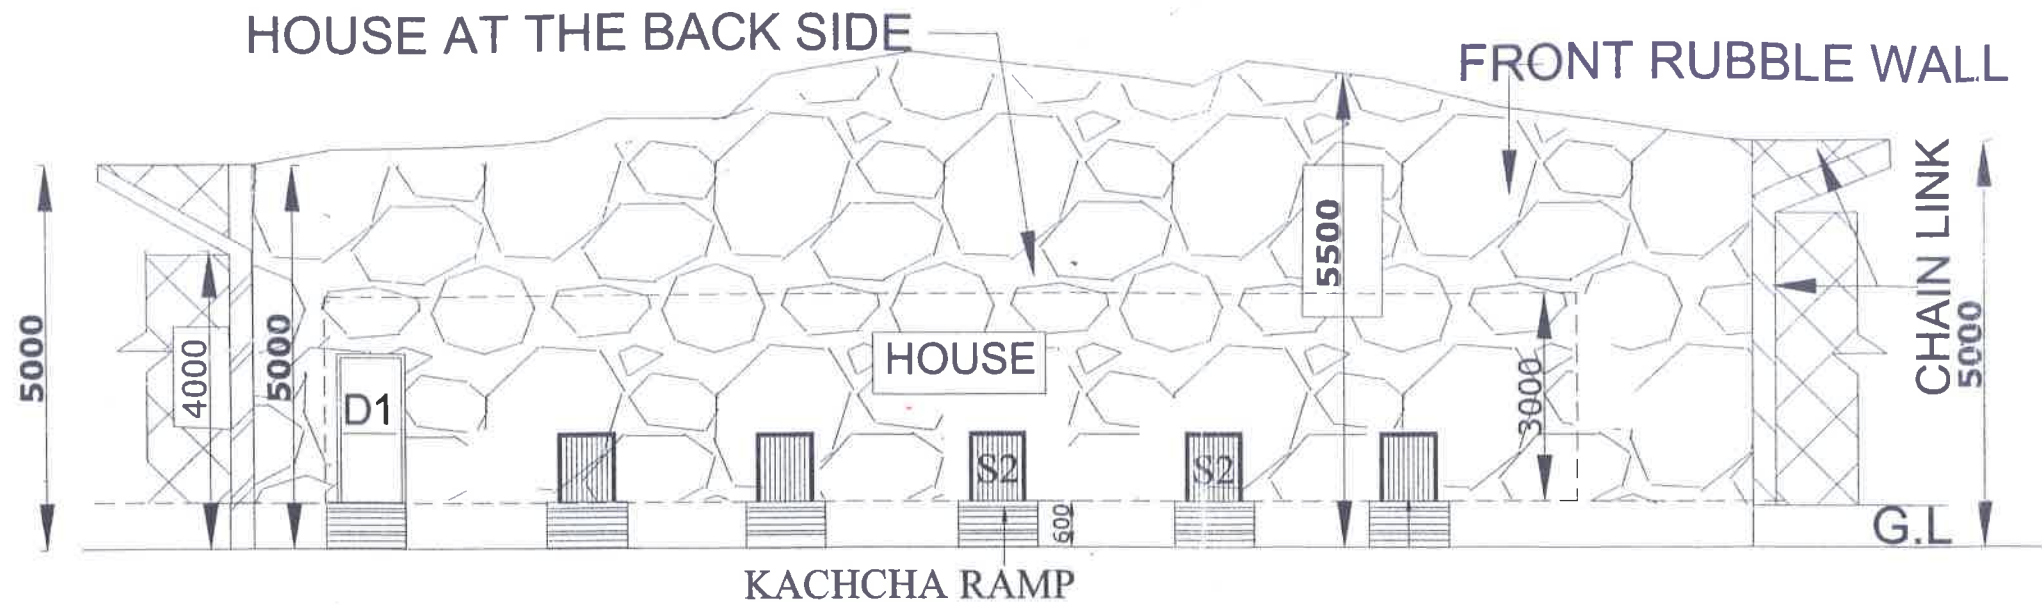


FRONT ELEVATION OF HOUSE

Dr. F. S. Jaiswal, IIFS
 Chief Wildlife Warden
 Gujarat State
 Gandhinagar

Ministry of Environment, Forest and Climate Change
 Govt. of India
 New Delhi - 110003

The drawing of the Royal Bengal tiger enclosure to be constructed at the Indroda Nature Park, Gandhinagar, Gujarat was approved by the Expert Group on Zoo Designing of the Central Zoo Authority in its 76th Meeting held on 15.02.2018 vide Agenda Item No. 1(3) subject to conditions laid by the Central Zoo Authority vide letter F. No. 19-33/92-CZA(72)(Vol V)(PKR)/2550 dated 08.03.2018.

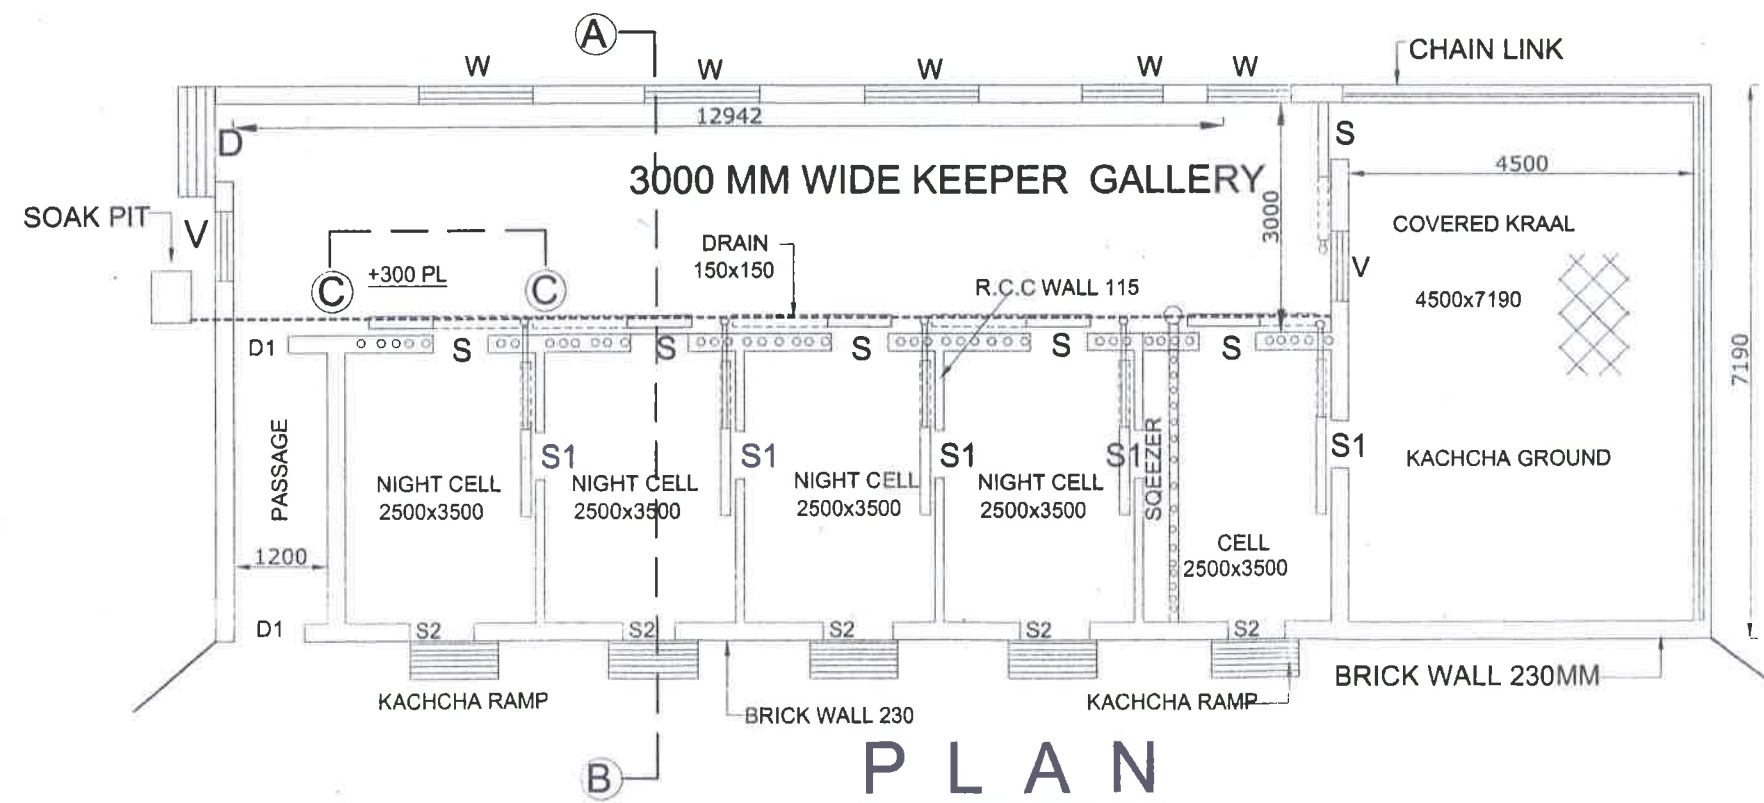

PLAN

DOOR WINDOW SCHEDULE

NO.	NAME	SIZE	TYPE
1	D	1200X1950	DOUBLE MS HINGE DOOR
2	D1	900X1950	HINGE DOOR (GRILL -12MMBARS)
3	S	750 X1500	GRILL DOOR SLIDING
4	S1	750 X1200	SL SHEET SLIDING DOOR
5	S2	750 X1200	DRAW UP SLIDING SL SHEET DOOR
6	W	1500 X1800	GRILL
7	V	750 X450	GRILL

Chief Wildlife Warden
 Gujarat State
 Gandhinagar

INDRODA NATURE PARK
 GANDHI NAGAR
 @COPYRIGHT RESERVED




Drg title :
 Scale : 1:140
 Drawn by:- AWADHESH SHARMA
 DRAUGHTSMAN (CIVIL)
 A- 1095/4 INDIRA NAGAR LUCKNOW

CONCEPT DESIGN BY
 R.S. BHADRAURIA, I.F.S. [Retd.]
 LUCKNOW
 CONSULTANT

R.D. KAMBOJ, I.F.S.
 DIRECTOR GEER FOUNDATION
 GANDHI NAGAR

TIGER ENCLOSURE

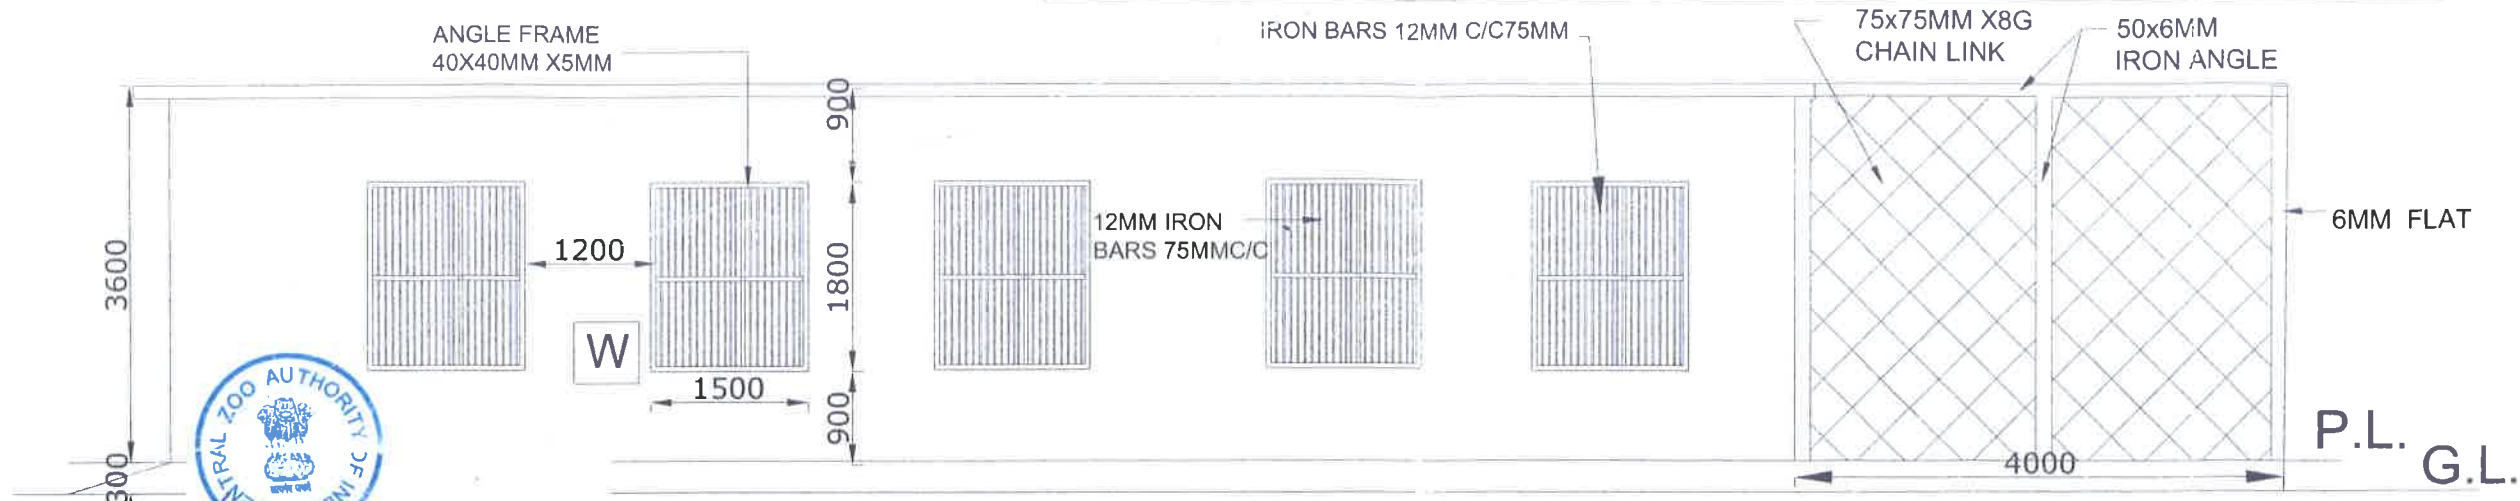


BACK WALL ELEVATION




The drawing of the Royal Bengal tiger enclosure to be constructed at the Indroda Nature Park, Gandhinagar, Gujarat was approved by the Expert Group on Zoo Designing of the Central Zoo Authority in its 76th Meeting held on 15.02.2018 vide Agenda Item No. 1(3) subject to conditions laid by the Central Zoo Authority vide letter F. No. 19-33/92-CZA(72)(Vol. V)(PKR)/2550 dated 08.03.2018.


Dr. D. N. SINGH, IFS
Member Secretary
Central Zoo Authority
Ministry of Environment, Forest & Climate Change
Govt. of India, New Delhi-110003

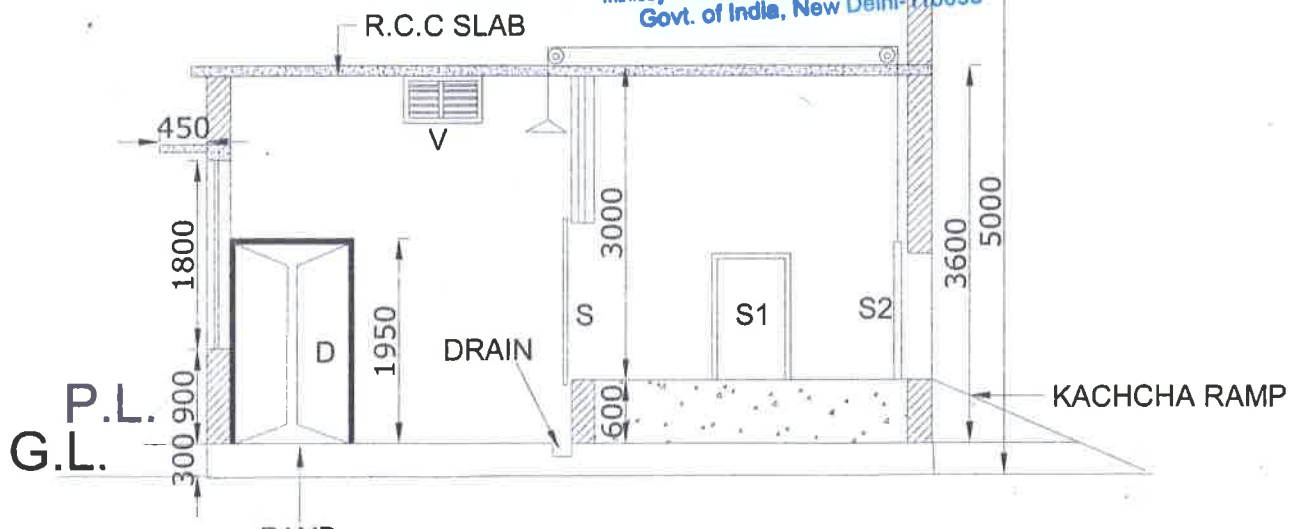


SECTION - AT A - B

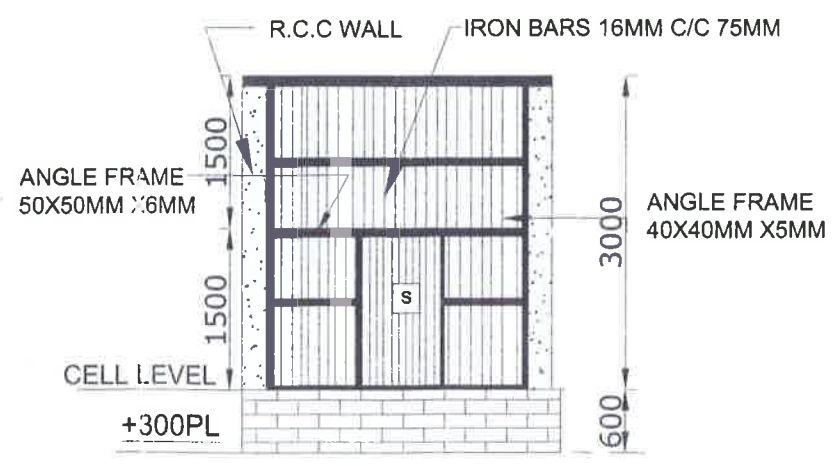

ELEVATION OF NIGHT CELL AT C-C

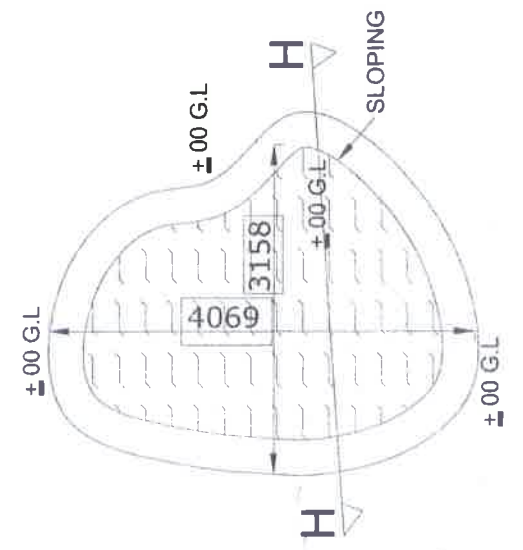

WATER BODY

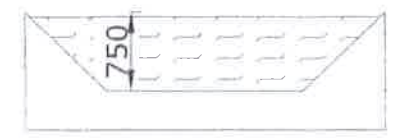

SECTION - H-H

**INDRODA NATURE PARK
GANDHI NAGAR**

NORTH



Drg title :

Scale :
1:100

Drawn by:-
AWADHESH SHARMA
DRAUGHTSMAN (CIVIL)

CONCEPT DESIGN BY
R.S. Bhadauria
R.S. BHADAURIA, I.F.S. [Retd.]
LUCKNOW
CONSULTANT

Chief Wildlife Warden
Gujarat State
Gandhinagar

R.D. Kamboj
R.D. KAMBOJ I.F.S.
DIRECTOR GEER FOUNDATION

