

9

40th EGM (23.04.2013)

White tiger


Zoo and Rescue center, Mukundpur

Approved subject to:

The second door in the keeper gallery has not been proposed

9

LAYOUT PLAN FOR ZOOLOGICAL PARK & RESCUE CENTER AT MUKUNDPUR, DISTRICT- SATNA M.P.

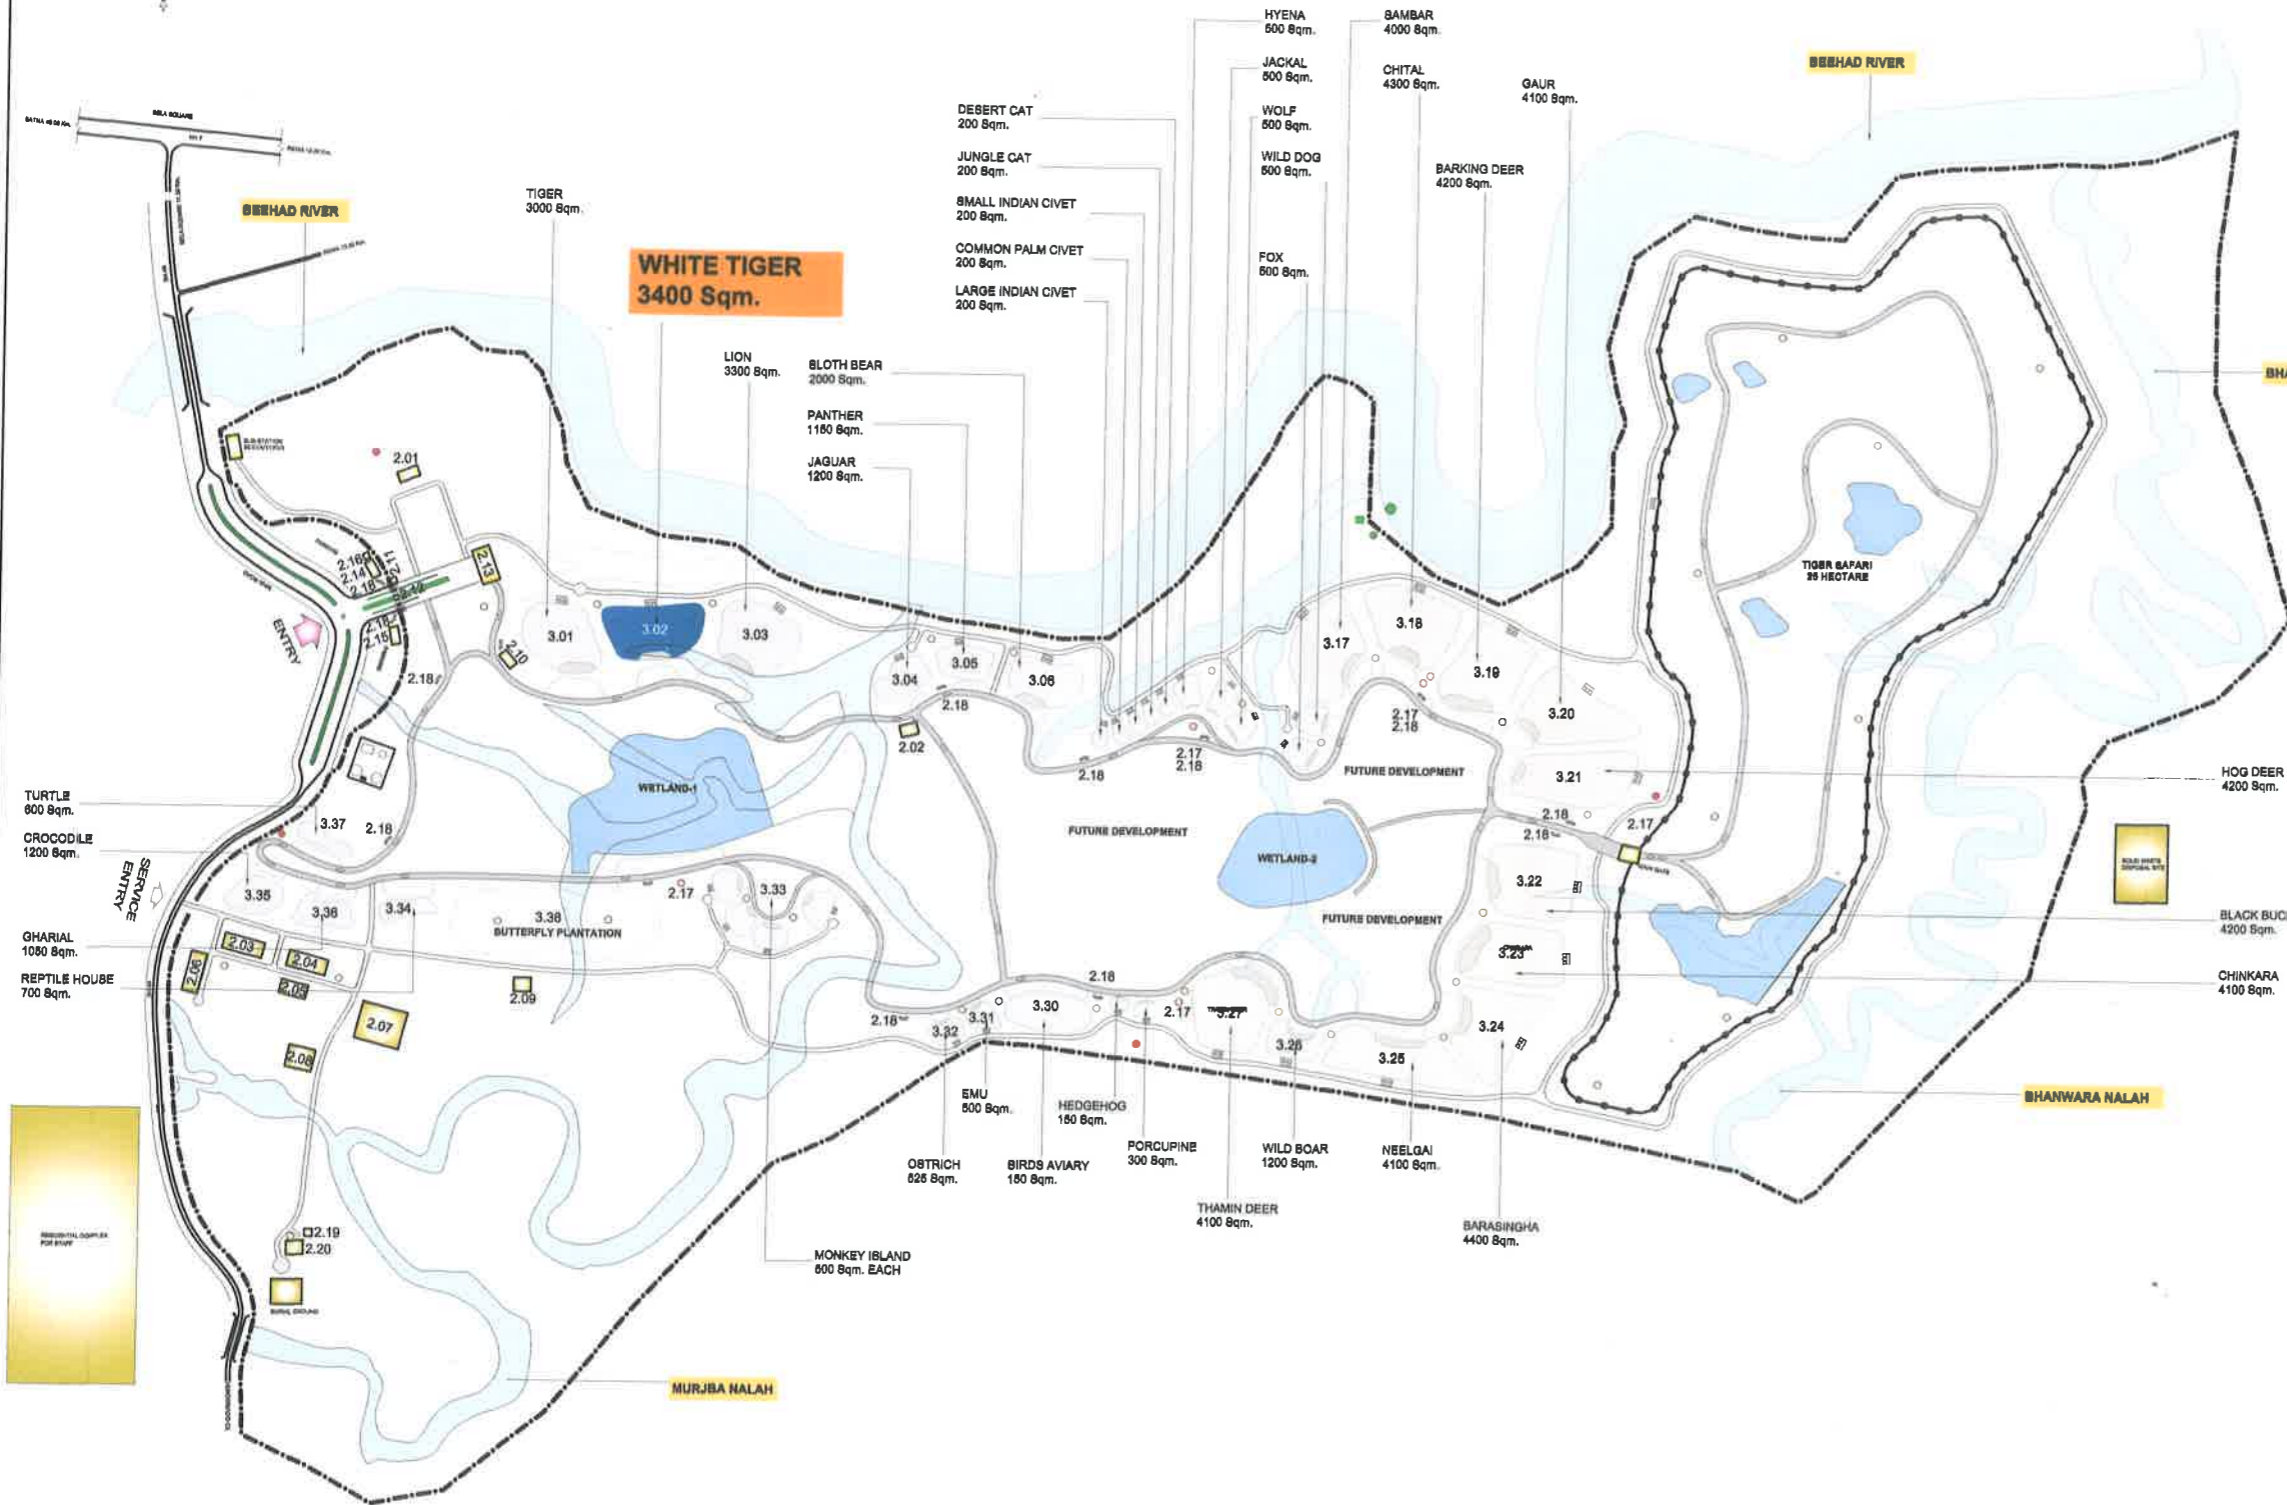

LEGEND:-

01. ROADS		
VIEWER'S LANE	5260 00 M	
SERVICE LANE	3750 00 M	
02. BUILDINGS		
2.01 DIRECTOR'S OFFICE & ADM. BLOCK	180 00 SQM	
2.02 SUPERVISOR'S OFFICE	150 00 SQM	
2.03 FIELD STAFF	450 00 SQM	
2.04 VETERINARY HOSPITAL	450 00 SQM	
2.05 FOOD STORE	276 00 SQM	
2.06 WORK SHOP	450 00 SQM	
2.07 RESCUE CENTER	1200 00 SQM	
2.08 QUARANTINE	350 00 SQM	
2.09 SLAUGHTER HOUSE	100 00 SQM	
2.10 BATTERY OPERATED VEHICLE	125 00 SQM	
2.11 SECURITY ROOM	25 00 SQM	
2.12 TICKET WANDOW	20 00 SQM	
2.13 INTERPRETATION CENTER	400 00 SQM	
2.14 SOUVENIR SHOP	125 00 SQM	
2.15 CAFETERIA	125 00 SQM	
2.16 KIOSK	18 00 SQM	
2.17 WATER POINT & TOILET	25 00 SQM	
2.18 COVERED BYLUT FOR VISITORS	20 00 SQM	
2.19 POSTMORTEM	40 00 SQM	
03. ENCLOSEURES		
3.01 TIGER	3000 00 SQM	
3.02 WHITE TIGER	3400 00 SQM	
3.03 LION	3300 00 SQM	
3.04 JAGUAR	1200 00 SQM	
3.05 PANTHER	1150 00 SQM	
3.06 BLOTH BEAR	2000 00 SQM	
3.07 DESERT CAT	200 00 SQM	
3.08 JUNGLE CAT	200 00 SQM	
3.09 SMALL INDIAN CIVET	200 00 SQM	
3.10 COMMON PALM CIVET	200 00 SQM	
3.11 LARGE INDIAN CIVET	200 00 SQM	
3.12 WILD DOG	500 00 SQM	
3.13 FOX	500 00 SQM	
3.14 JACKAL	500 00 SQM	
3.15 WOLF	500 00 SQM	
3.16 HYENA	500 00 SQM	
3.17 BAMBAR	4000 00 SQM	
3.18 CHITAL	4300 00 SQM	
3.19 BARKING DEER	4200 00 SQM	
3.20 GAUR	4100 00 SQM	
3.21 HOG DEER	4200 00 SQM	
3.22 BLACK BUCK	4200 00 SQM	
3.23 CHINKARA	4100 00 SQM	
3.24 BARABINGHA	4400 00 SQM	
3.25 NEEL GAI	4100 00 SQM	
3.26 WILD BOAR	1200 00 SQM	
3.27 THAMIN DEER	4100 00 SQM	
3.28 PORCUPINE	300 00 SQM	
3.29 HEDGEHOG	150 00 SQM	
3.30 BIRDS AVIARY	2100 00 SQM	
3.31 EMU	500 00 SQM	
3.32 OSTRICH	525 00 SQM	
3.33 MONKEY	500 00 SQM EACH	
3.34 REPTILE HOUSE	700 00 SQM	
3.35 GHARIAL	1050 00 SQM	
3.36 CROCODILE	1200 00 SQM	
3.37 TURTLE	600 00 SQM	
3.38 BUTTERFLY PARK	5500 00 SQM	

LEGEND:-

- INTAKE WELL
- PUMP HOUSE
- CARETAKER
- WATER POINT FOR VISITORS
- FIRE HYDRANTS
- TUBE WELL

PROJECT
ZOOLOGICAL PARK & RESCUE CENTER
MUKUNDPUR, DISTRICT- SATNA M.P.

DRAWING TITLE:-
KEY PLAN :- ENCLOSURES
WHITE TIGER

DATE:- 15.02.2013 **SCALE:-** **DRAWING No.**

CLIENT:-
DIVISIONAL FOREST OFFICE
SATNA M.P.


Signature:-
 Signature:-
 Signature:-

CONSULTANT:-
AASHRAYA CONSULTANCY

7A, Sector-B, Chanakypuri, Chunabhatti, Bhopal M.P.
 Phone:- 09881296084, Email:- aashrayacon@gmail.com

This drawing is the property of consultant and shall not be reproduced in any manner without their written permission.
 All dimensions shall be checked and correlated with the relevant architectural, structural and other service drawings. Any ambiguity, discrepancy or omission shall be brought to the notice of the consultant immediately before commencing the work.

9

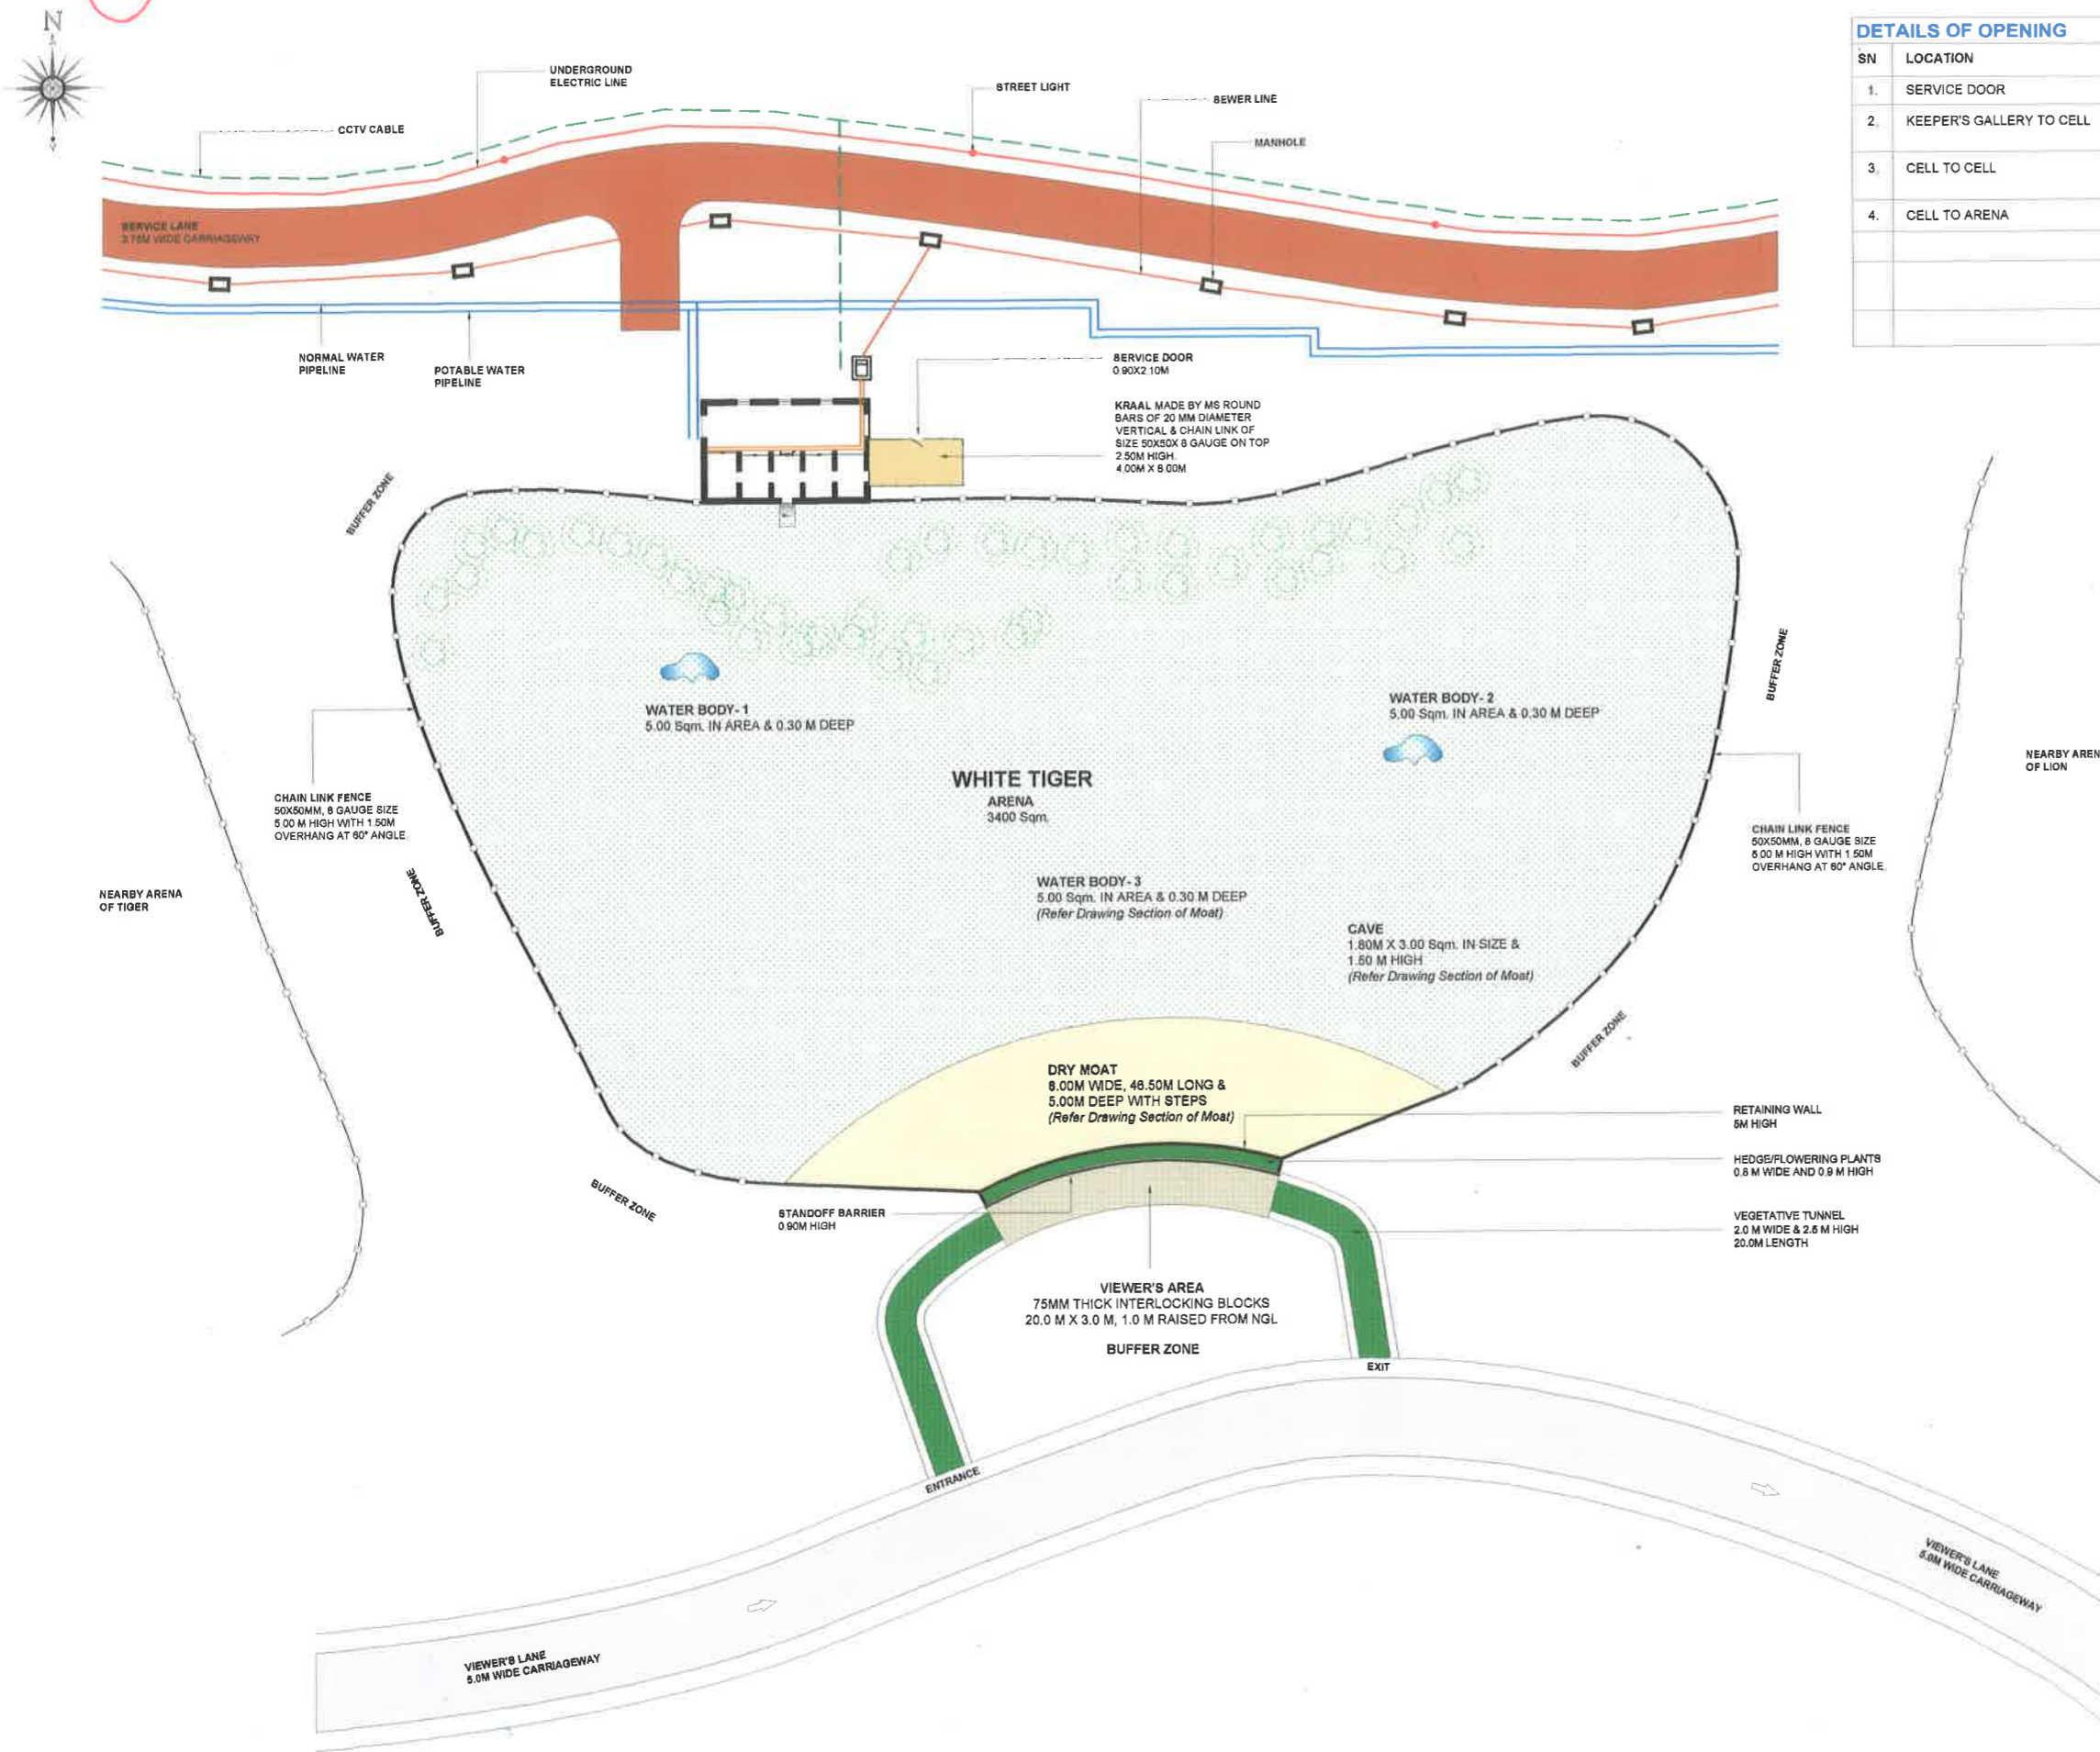

DETAILS OF OPENING			
SN	LOCATION	OPENING SIZE	SHUTTER
1.	SERVICE DOOR	1.50 X 2.10	25MM Dia. BARS (VERTICAL BARS) SIDE HUNG
2.	KEEPER'S GALLERY TO CELL	0.75 X 1.00	25MM Dia. BARS (VERTICAL BARS) SLIDING DOOR (VERTICAL SLIDE)
3.	CELL TO CELL	0.75 X 0.90	WOODEN DOOR WITH HOLES OF 25MM Dia. SLIDING DOOR (HORIZONTAL SLIDE)
4.	CELL TO ARENA	0.75 X 1.00	WOODEN SLIDING DOOR (VERTICAL SLIDE)

- NOTE:-**
- ARENA (CHAIN LINK FENCE) 50X50MM SIZE, 8 GAUGE 5.00 M HIGH WITH 1.50M OVERHANG AT 60° ANGLE
 - NIGHT HOUSE 5 Nos. CELL OF SIZE 1.80X2.75 M INCLUDING ONE SQUEEZING CELL WITH KEEPER'S GALLERY 4.00 M W AT 0.60M HEIGHT FROM GROUND LEVEL
 - KRAAL MADE BY MS ROUND BARS OF 20 MM DIAMETER VERTICAL & CHAIN LINK OF SIZE 50X50X 8 GAUGE ON TOP 2.50M HIGH 4.00M X 8.00M
 - DRY MOAT 8.00M WIDE, 37.50M LONG & 5.00M DEEP WITH STEPS
 - VIEWER'S AREA 75MM THICK INTERLOCKING BLOCKS ON PAVEMENT 20.0 M X 3.0 M, 1.0 M RAISED FROM NGL
 - VEGETATIVE TUNNEL 2.0 M WIDE & 2.5 M HIGH, 20.0M LENGTH
 - WATER BODIES 2 Nos. 5.00 Sqm. IN AREA & 0.30 M DEEP

PROJECT
ZOO & RESCUE CENTRE
MUKUNDPUR, DISTRICT- SATNA M.P.

DRAWING TITLE:-
**GENERAL ARRANGEMENT
DRAWING FOR
WHITE TIGER ENCLOSURE**

DATE:- SCALE:- DRAWING No.

CLIENT:-
DIVISIONAL FOREST OFFICE
SATNA M.P.


Signatures:- Signature:- Signature:-
ACF, SATNA DFO, SATNA DFO, SATNA

CONSULTANT:-
AASHRAYA CONSULTANCY


7A, Sector-B, Chanakyapuri, Chunabhelli, Bhopal M.P.
Phone:- 09981296064, Email:- aashrayacon@gmail.com

This drawing is the property of consultant and shall not be reproduced in any manner without their written permission.
All dimensions shall be checked and correlated with the relevant architectural, structural and other service drawings. Any ambiguity, discrepancy or omission shall be brought to the notice of the consultant immediately before commencing the work.


9

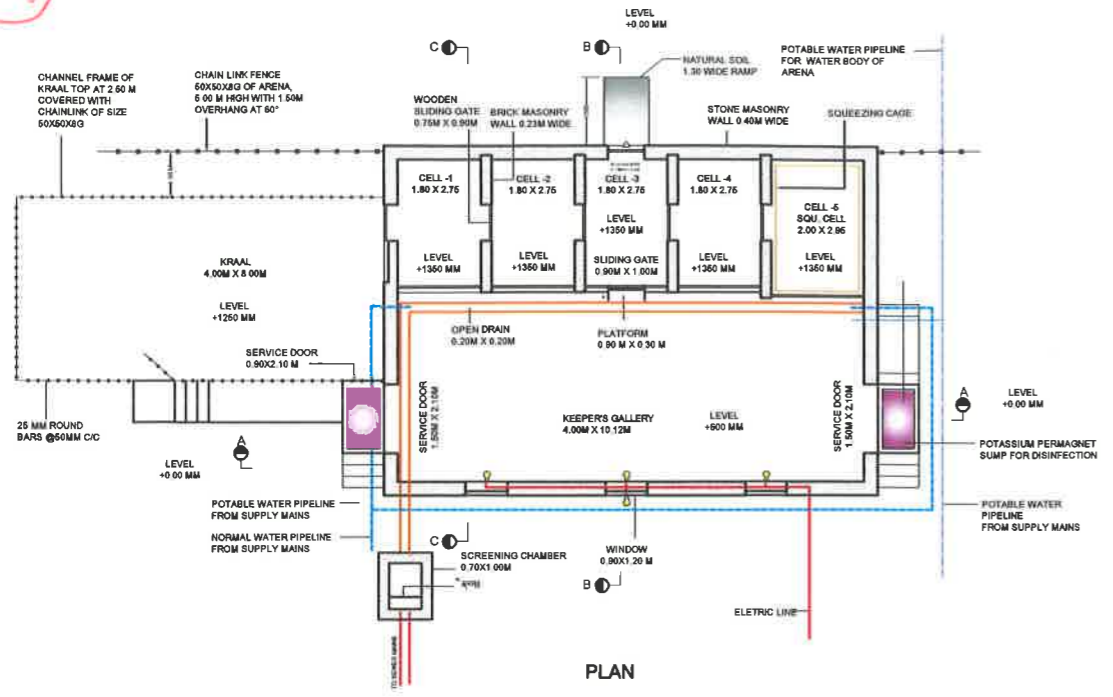


PLAN

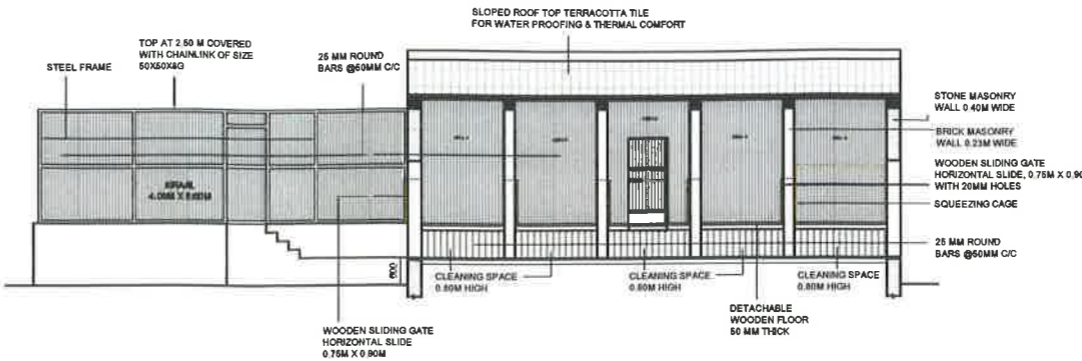


SECTION - AA

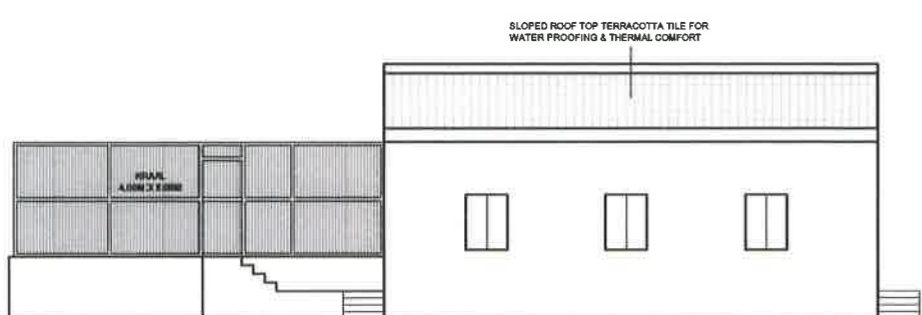


FRONT ELEVATION

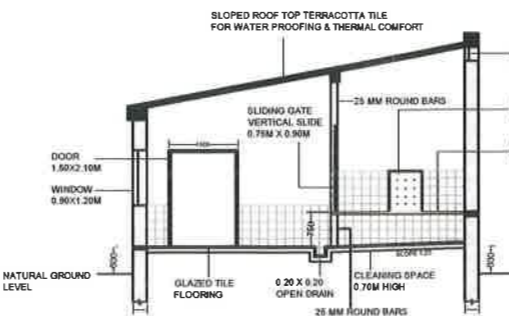


SECTION - CC

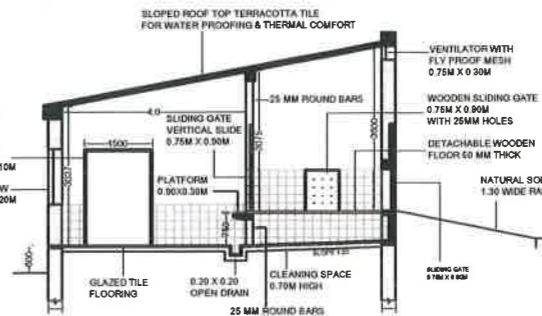


SECTION - BB

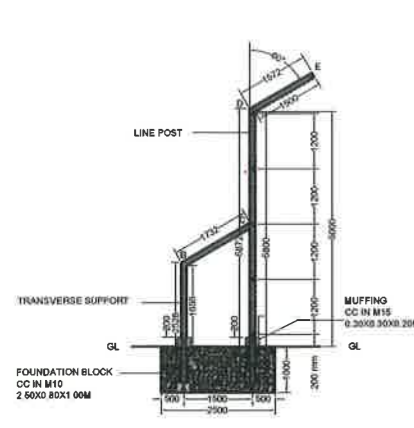

SECTION

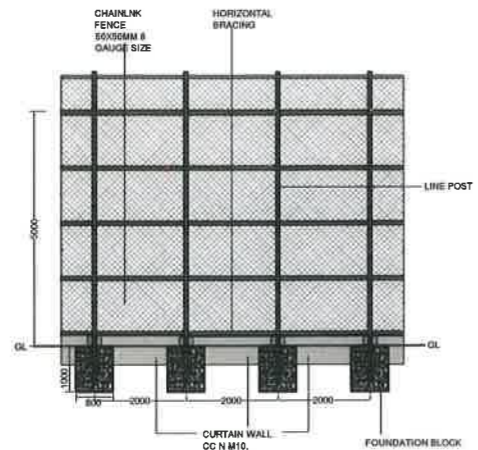

ELEVATION

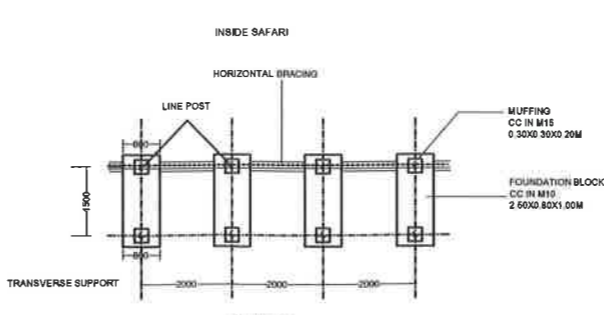

PLAN

PROJECT
**ZOOLOGICAL PARK & RESCUE CENTER
 MUKUNDPUR, DISTRICT- SATNA M.P.**

DRAWING TITLE:-
**NIGHT HOUSE (ZOO)
 WHITE TIGER**

DATE:- 16.04.2013	SCALE:- 1:	DRAWING No.
----------------------	---------------	-------------

CLIENT:-
**DIVISIONAL FOREST OFFICE
 SATNA M.P.**

Signature:- ACF, SATNA	Signature:- DFO, SATNA	Signature:- CCF, REWA
-------------------------------	-------------------------------	------------------------------

CONSULTANT:-


AASHRAYA CONSULTANCY
 7A, Sector-B, Chanakyaपुर, Chunabhathi, Bhopal M.P.
 Phone:- 09981296064, Email:- aashrayacon@gmail.com

This drawing is the property of consultant and shall not be reproduced in any manner without their written permission.
 All dimensions shall be checked and correlated with the relevant architectural, structural and other service drawings. Any ambiguity, discrepancy or omission shall be brought to the notice of the consultant immediately before commencing the work.


WHITE TIGER

9

59

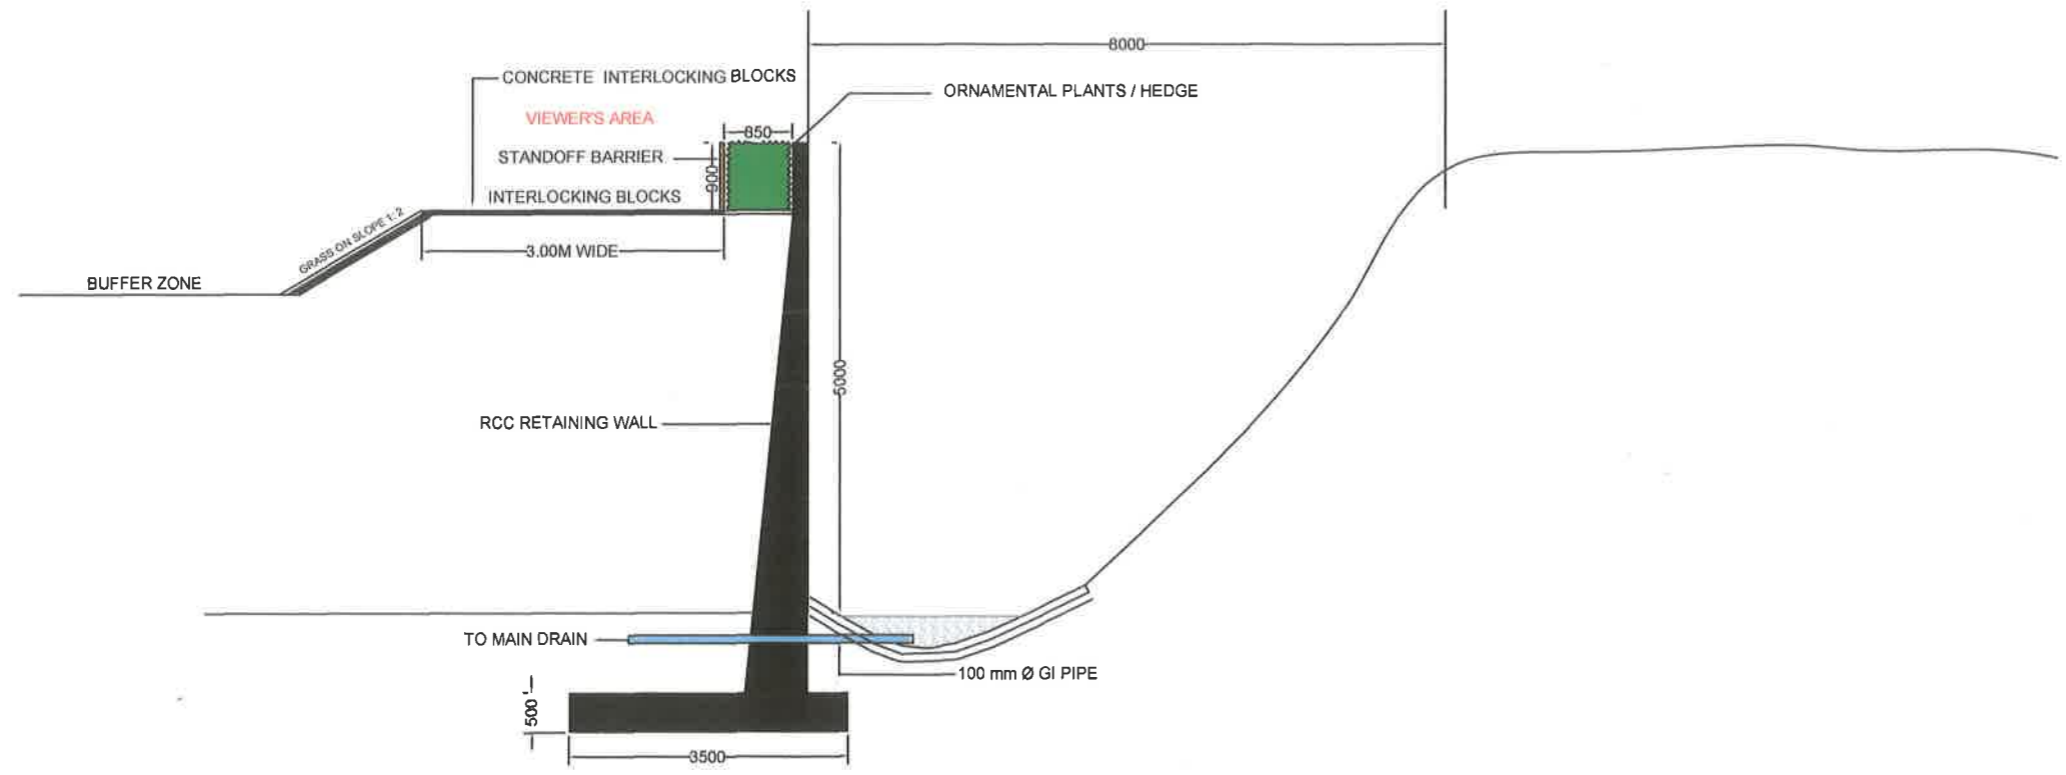

SECTION

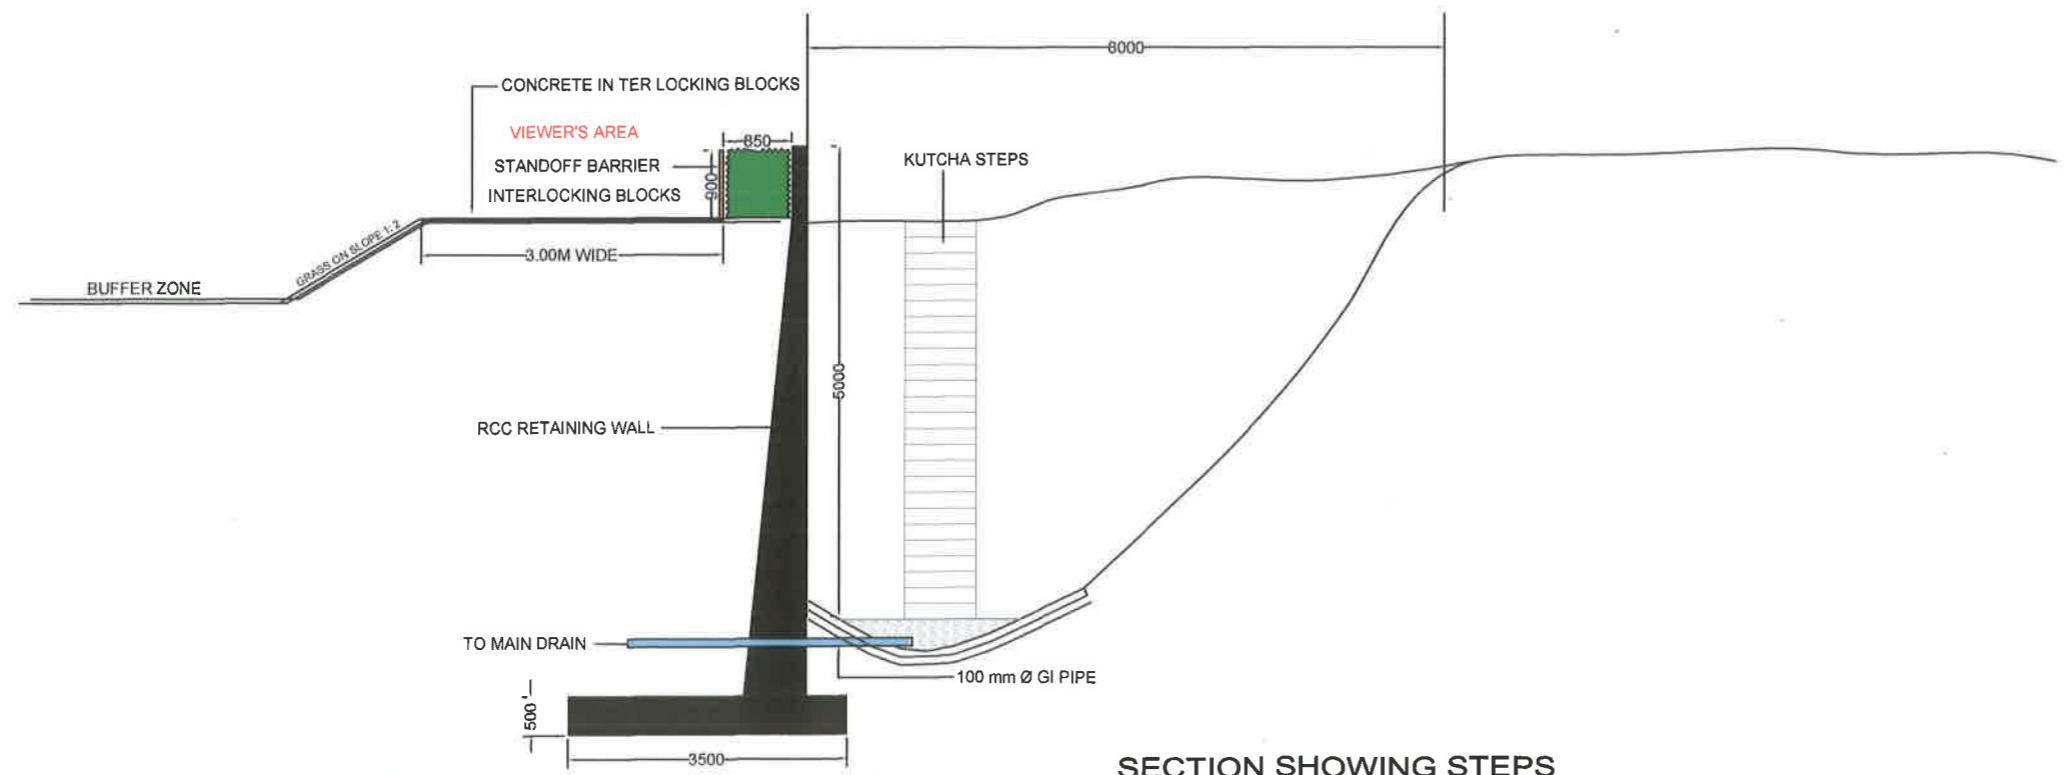

SECTION SHOWING STEPS

PROJECT
 ZOOLOGICAL PARK & RESCUE CENTER
 MUKUNDPUR, DISTRICT- SATNA M.P.

DRAWING TITLE:-
**SECTION OF MOAT
 WHITE TIGER**

DATE:- 12.02.2013	SCALE:- 1:	DRAWING No.
----------------------	---------------	-------------

CLIENT:-
 DIVISIONAL FOREST OFFICE
 SATNA M.P.

Signature:- a ACF, SATNA	Signature:- DFO, SATNA	Signature:- CCF, RESCUA
------------------------------------	-------------------------------	--------------------------------

CONSULTANT:-
 AASHRAYA CONSULTANCY
 7A, Sector-B, Chanakyapuri, Chunabhatti, Bhopal M.P.
 Phone:- 09981280064, Email:-aashrayacon@gmail.com

This drawing is the property of consultant and shall not be reproduced in any manner without their written permission.
 All dimensions shall be checked and correlated with the relevant architectural, structural and other service drawings. Any ambiguity, discrepancy or omission shall be brought to the notice of the consultant immediately before commencing the work.