



FRONT ELEVATION

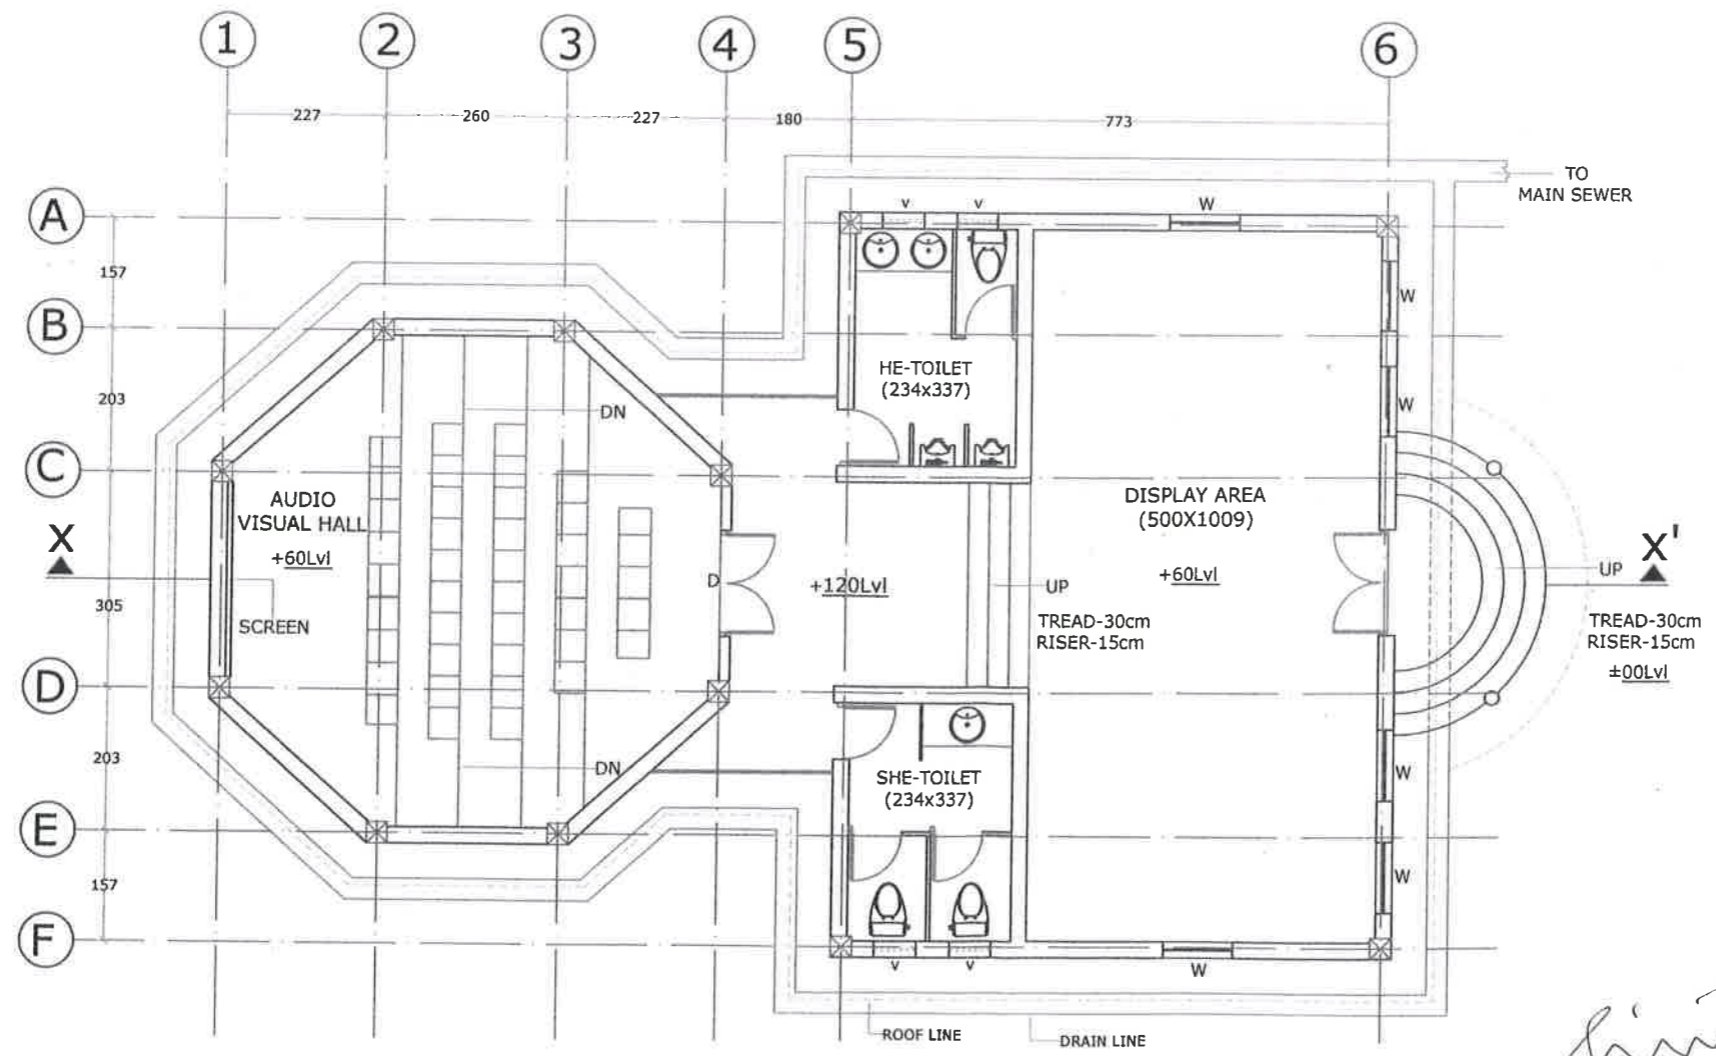

FLOOR PLAN

CURATOR
Biological park
Itanagar (A.P)

Director
Biological Park
Itanagar (A.P)

PROJECT DETAIL			
Plinth area	.792.00 m ²		
LEGENDS			
Sl.	Descriptions	Size	nos.
D	Door	150 x 210	05
w	Window	100X195	19
D1	Door	750X 210	06
CLIENT			
BIOLOGICAL PARK, ITANAGAR			
PROJECT			
PROPOSED INTERPRETATION CENTRE AT BIOLOGICAL PARK, ITANAGAR			
TITLE			
GROUND FLOOR PLAN AND ELEVATION			
CONSULTANT			
 A & M ASSOCIATES ARCHITECTURAL & INTERIOR DESIGNERS BLUE PINE COMPLEX, OPP. HDFC BANK NH-52A, ITANAGAR ARUNACHAL PRADESH-791111 CONTACT: 0977406539, 08794708239, 09402447022 Email Id : am0612associates@gmail.com			
DATE : 19.08.14			
SCALE : 1:100			
SHEET NO : 01			
FILE NO. AD/WLS/IC-04			

Anju Hage
Ar. ANJU HAGE
REGD. NO. CA/2011/51987

PROFORMA

This drawing is sole property of A&M Associates and shall not be traced, copied, lent, modified, reproduced or reused un-authorized in any manner without the written permission of the enterprise.

NOTE

1. All the dimensions are to be checked on the site and confirmed.
2. All dimensions are in meters or centimeters.
3. Dimensions are to be read, not measured.
4. All specifications for items of finishing are likely to be revised as per detailed drawing prior to construction.
5. Foundation as per standard required for the region

PROJECT DETAIL

Plinth area	792.00 m ²
-------------	-----------------------

LEGENDS

Sl.	Descriptions	Size	nos.
D	Door	150 x 210	05
w	Window	100X195	19
D1	Door	750X 210	06

CLIENT

BIOLOGICAL PARK, ITANAGAR

PROJECT

PROPOSED INTERPRETATION CENTRE AT BIOLOGICAL PARK, ITANAGAR

TITLE

GROUND FLOOR PLAN AND ELEVATION

CONSULTANT




A & M ASSOCIATES
 ARCHITECTURAL & INTERIOR DESIGNERS
 BLUE PINE COMPLEX, OPP. HDPC BANK
 NH-82A, ITANAGAR
 ARUNACHAL PRADESH-791111
 CONTACT: 09774006839, 08794708239,
 09402447022
 Email id: am0612associates@gmail.com

DATE : 19.08.14


SCALE : 1:100

SHEET NO : 02

FILE NO. AD/WLS/IC-04

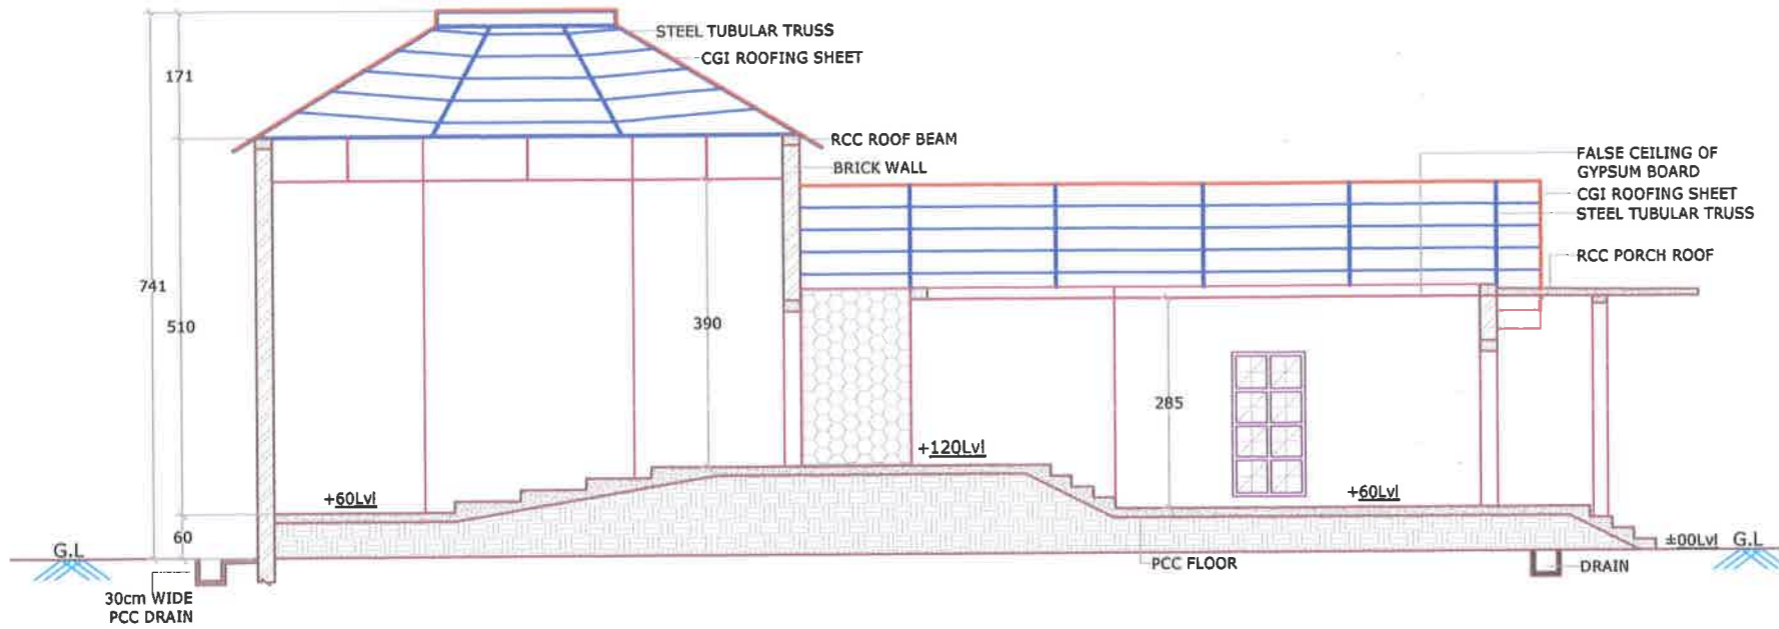

SECTION X-X'

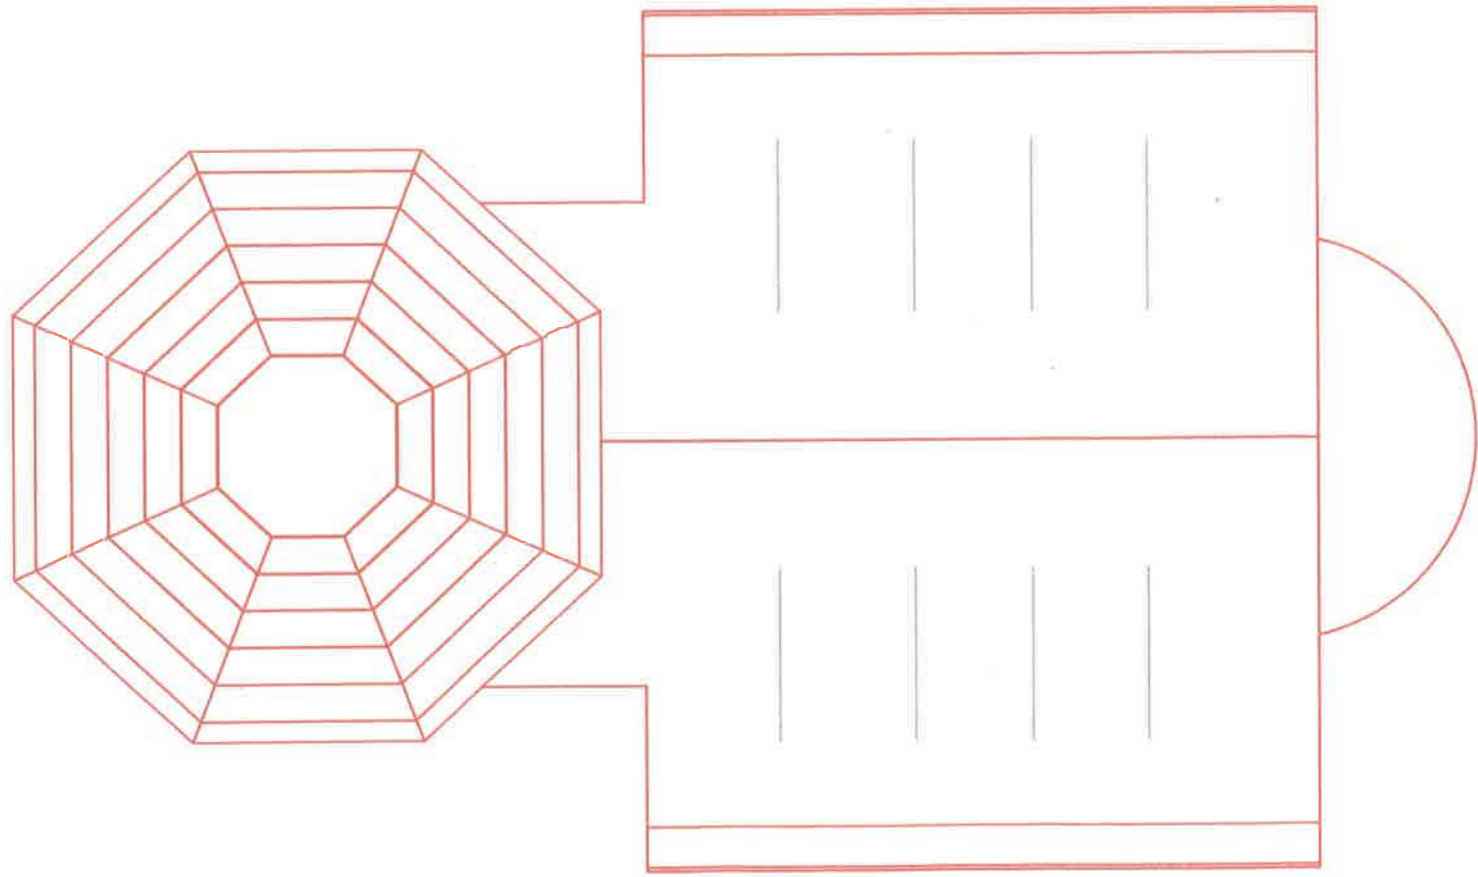

ROOF PLAN

[Signature]
 CURATOR
 Biological park
 Itanagar (A.P)

[Signature]
 Director
 Biological Park
 Itanagar (A.P)

[Signature]
 A.P. ANJU HAGE
 REGD. NO. CA/2011/51987