

RTI - 397



GOVERNMENT OF INDIA
भारत सरकार

MINISTRY OF ENVIRONMENT, FOREST & CLIMATE CHANGE
पर्यावरण, वन एवं जलवायु परिवर्तन मंत्रालय

Central Zoo Authority
केन्द्रीय चिड़ियाघर प्राधिकरण

REGISTERED POST

F. No. 13-4/2006-CZA (Vol.VIII) Pt. / 2898/2018

Dated 11.04.2018

To,
Mr. Sehyr M. Taly,
S. Mahomedbhai & Co.
Advocates & Solicitors
Tamarind House,
36, Tamarind Lane, Fort,
Mumbai – 400 001 (Maharashtra)

Sub: Application under the provisions of Right to Information Act, 2005.
Ref. Your RTI application dated 08/03/2018 received at this office on 12/03/2018.

Sir,
With reference to your application cited above, replies to your queries are as follows:

S. No.	Query	Reply
4.	<ul style="list-style-type: none"> Redevelopment plan for the Veermata Jijabai Bhosale Udyan or the Byculla Zoo, Mumbai Budget for the redevelopment of the zoo with specific allocation for different activities/functions/portfolios. 	The Central Zoo Authority has not yet approved the Master Plan of the Veermata Jijabai Bhosale Udyan-Zoo, Byculla, Mumbai. The copy of the approved Master (Layout) Plan of the zoo is enclosed herewith. The desired information is also available on the CZA website www.cza.nic.in .

In case you are not satisfied with this reply, you may file an appeal before the Appellate Authority i.e. Member Secretary, Central Zoo Authority, B-1 Wing, 6th Floor, Pt. Deendayal Antyodaya Bhawan, CGO Complex, Lodhi Road, New Delhi – 110 003, within a period of one month

Encl. As above.


Yours faithfully,

(R. S. Rawat)
PIO

S/C
12 APR 2018

ADDITIONAL AREA
27,306.45 SQ.M (6,748 Acres)

PROPOSED ANIMAL EXHIBIT ANIMAL EXHIBITS
(1) ZEBRA AND GAZEL EXHIBIT
(2) JAGUAR EXHIBIT
(3) HIPPO EXHIBIT & OTHER SPECIES

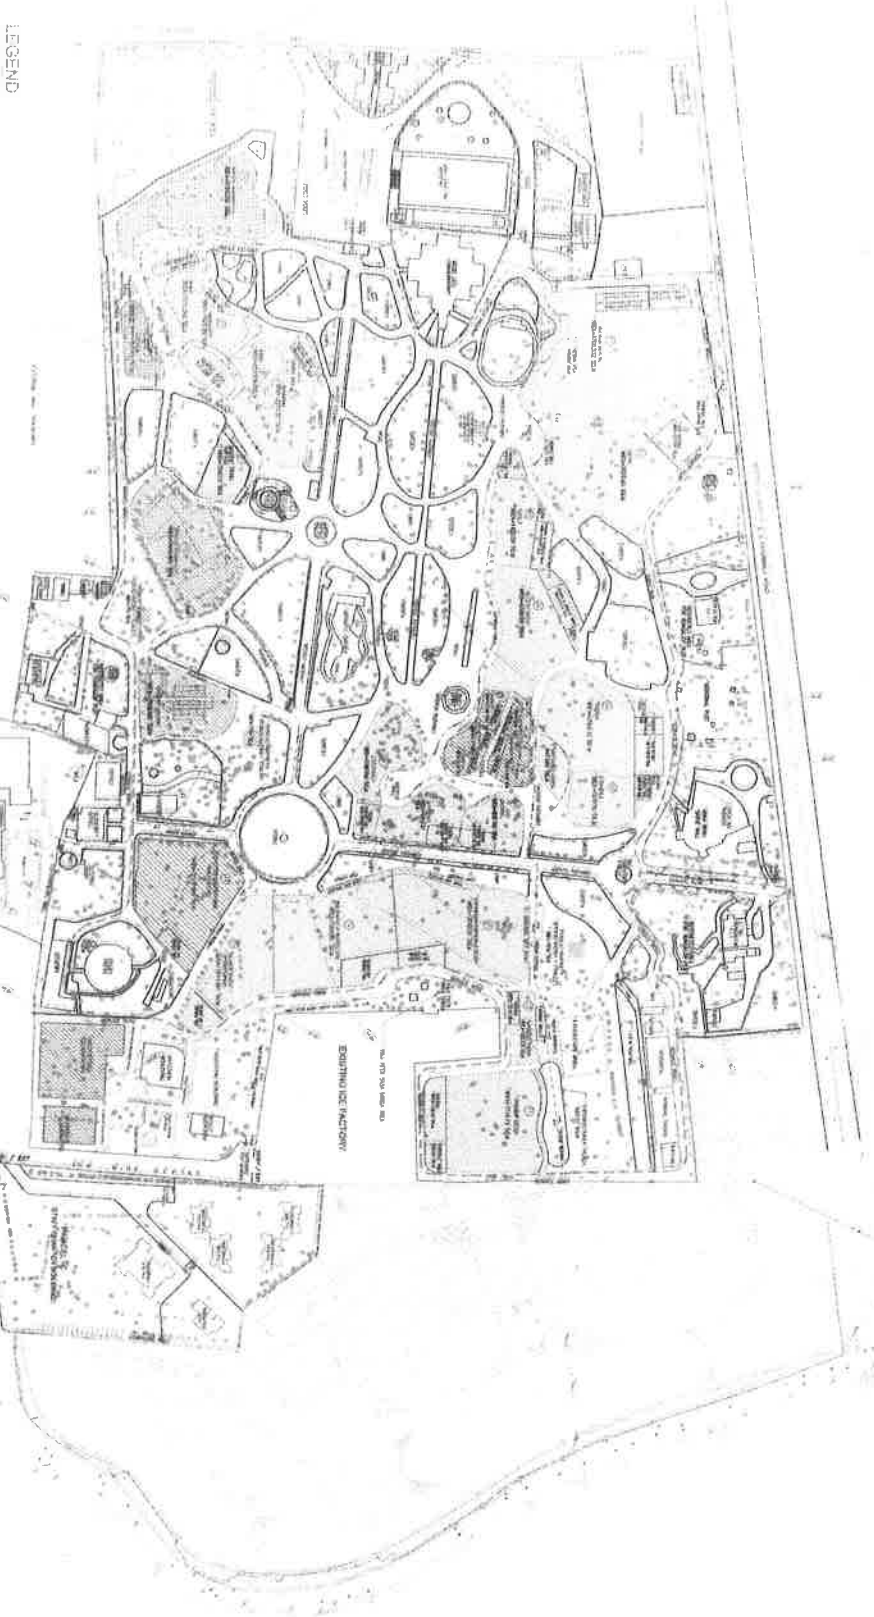

LEGEND

SYMBOL	DESCRIPTIONS
(Symbol: Dotted pattern)	EXISTING TREES IN EXHIBIT AND SURROUNDINGS
(Symbol: Solid grey)	ROADS TO BE ADOPED IN EXISTING ANIMAL EXHIBITS
(Symbol: Dotted pattern)	PROPOSED NEW ENCLOSURES IN EXISTING ANIMAL EXHIBITS
(Symbol: Dotted pattern)	ENCLOSURES THAT NEED TO BE REDONE AFTER DEMOLISHING THE OLD STRUCTURE
(Symbol: Dotted pattern)	PUBLICLY AVAILABLE FEED ROOM AND TOILETS
(Symbol: Dotted pattern)	INTERNAL WALL ROUGHNESS
(Symbol: Dotted pattern)	EXTERNAL WALL ROUGHNESS
(Symbol: Dotted pattern)	INTERNAL SERVICE ROAD
(Symbol: Dotted pattern)	FUTURE DEVELOPMENTS
(Symbol: Dotted pattern)	ADDITIONAL AREA 27,306.45 SQ.M

Approved
[Signature]
B. S. BHOSALE
MANAGER, VERMAATA JUBAI BHOSSALE UDYAN - ZOO
MAHARASHTRA STATE GOVT. OF INDIA, MUMBAI

Director
V. J. B. UDYAN-ZOO
BYCULLA, MUMBAI-37.

MASTER (LAYOUT) PLAN OF VERMAATA JUBAI BHOSSALE UDYAN - ZOO
BYCULLA (EAST) - MUMBAI - 400027

SCALE: 1:1250

NOTES:
1. The site plan is prepared and approved by the Government of Maharashtra and the Government of India. It is subject to the approval of the Government of Maharashtra and the Government of India.
2. The site plan is prepared and approved by the Government of Maharashtra and the Government of India. It is subject to the approval of the Government of Maharashtra and the Government of India.
3. The site plan is prepared and approved by the Government of Maharashtra and the Government of India. It is subject to the approval of the Government of Maharashtra and the Government of India.

AUTHORISED SIGNATORIES

DESIGN CONSULTANT:
D. K. CONSULTANT

SYMBOLIC CONSULTANT:
SYMBOLIC CONSULTANT

ELECTRICAL CONSULTANT:
ELECTRICAL CONSULTANT

PLANNING CONSULTANT:
PLANNING CONSULTANT

PROJECT MANAGEMENT CONSULTANT:
PROJECT MANAGEMENT CONSULTANT

LIFE SUPPORT SYSTEMS CONSULTANT:
LIFE SUPPORT SYSTEMS CONSULTANT

GENERAL CONSULTANT:
GENERAL CONSULTANT

SECURITY CONSULTANT:
SECURITY CONSULTANT

P&E ENGINEER:
P&E ENGINEER

GENERAL LEGEND

SYMBOL	DESCRIPTION	REVISIONS
(Symbol: Dotted pattern)	EXISTING TREES IN EXHIBIT AND SURROUNDINGS	
(Symbol: Solid grey)	ROADS TO BE ADOPED IN EXISTING ANIMAL EXHIBITS	
(Symbol: Dotted pattern)	PROPOSED NEW ENCLOSURES IN EXISTING ANIMAL EXHIBITS	
(Symbol: Dotted pattern)	ENCLOSURES THAT NEED TO BE REDONE AFTER DEMOLISHING THE OLD STRUCTURE	
(Symbol: Dotted pattern)	PUBLICLY AVAILABLE FEED ROOM AND TOILETS	
(Symbol: Dotted pattern)	INTERNAL WALL ROUGHNESS	
(Symbol: Dotted pattern)	EXTERNAL WALL ROUGHNESS	
(Symbol: Dotted pattern)	INTERNAL SERVICE ROAD	
(Symbol: Dotted pattern)	FUTURE DEVELOPMENTS	
(Symbol: Dotted pattern)	ADDITIONAL AREA 27,306.45 SQ.M	

REVISIONS

NO.	DATE	BY	REVISIONS

STAMP & SIGN

DR. K. S. BHOSALE
MANAGER, VERMAATA JUBAI BHOSSALE UDYAN - ZOO
MAHARASHTRA STATE GOVT. OF INDIA, MUMBAI

DR. V. J. B. UDYAN
DIRECTOR, VERMAATA JUBAI BHOSSALE UDYAN - ZOO
MAHARASHTRA STATE GOVT. OF INDIA, MUMBAI

DATE: 15/11/2017
SCALE: 1:1250
CHECKED BY: V. J. B. UDYAN
DESIGNED BY: D. K. BHOSALE
DRAWING NO.: PHS-JBP-097-R2

PHS DESIGNER & CONSULTANT INTERNATIONAL COMPANY LTD.
Head Office: 7th Floor, 110, 112, 114,1000