



GOVERNMENT OF INDIA  
MINISTRY OF ENVIRONMENT & FORESTS  
**Central Zoo Authority**



**THROUGH REGISTERED POST**

F. No. 19-60/92-CZA(299)(Vol. V)(M)/4223

DATE: 27.01.2014

To

The Director  
Kanpur Zoological Park,  
Kanpur (Uttar Pradesh).

**Sub:- Design for the construction of Aviary for Pheasants and enclosure for Birds of prey at Kanpur Zoological Park, Kanpur.**

Sir,

Reference is invited to your letter No. 1024/7-4-dated 2<sup>nd</sup> January, 2014.

The designs for the construction of Aviary for Pheasants and enclosure for Birds of prey at Kanpur Zoological Park, Kanpur were placed before the 46<sup>th</sup> Meeting of the Expert Group on Zoo Designing of the Central Zoo Authority held on 3<sup>rd</sup> January, 2014. The designs were scrutinized and following observations were made:-

1. Pheasantry :-

The designs for the Pheasantry was scrutinized and approved subject to the condition that:-

- Space provided for the lawn should have tree growth.
- Screening should be from the main visitors path.
- The aviaries should also have in between screening using the vegetation.

2. Birds of prey enclosure :-

The design was scrutinized and approved with the condition that visitor path should start from one side of the enclosure and go the other side and the central path should be avoided and the entire area. Even the main visitor area and the visitor path for the enclosure should be planted with trees.

...2/-

Bikaner House, Annexe VI, Shahjahan Road, New Delhi-110011

Phone : 011-23381585, 23073072, 23070375 (EPABX), Fax : +91-11-23386012

E-mail : cza@nic.in Website : http://www.cza.nic.in


189

Drg. No. KNP/ZOO/PA/AR-07

### PROPOSED MODERNIZATION OF KANPUR ZOOLOGICAL PARK

NOTES:-

1. All dimensions are in millimeter unless otherwise specified.
2. Only written dimensions to be followed.
3. All dimensions shall be checked & verified before commencement of the work.
4. Discrepancy, if any, shall be brought to the notice of the Architect and clarification obtained in writing prior to execution of the work.
5. This drawing is to be read in conjunction with structural, plumbing, electrical, large scale drawings & details.

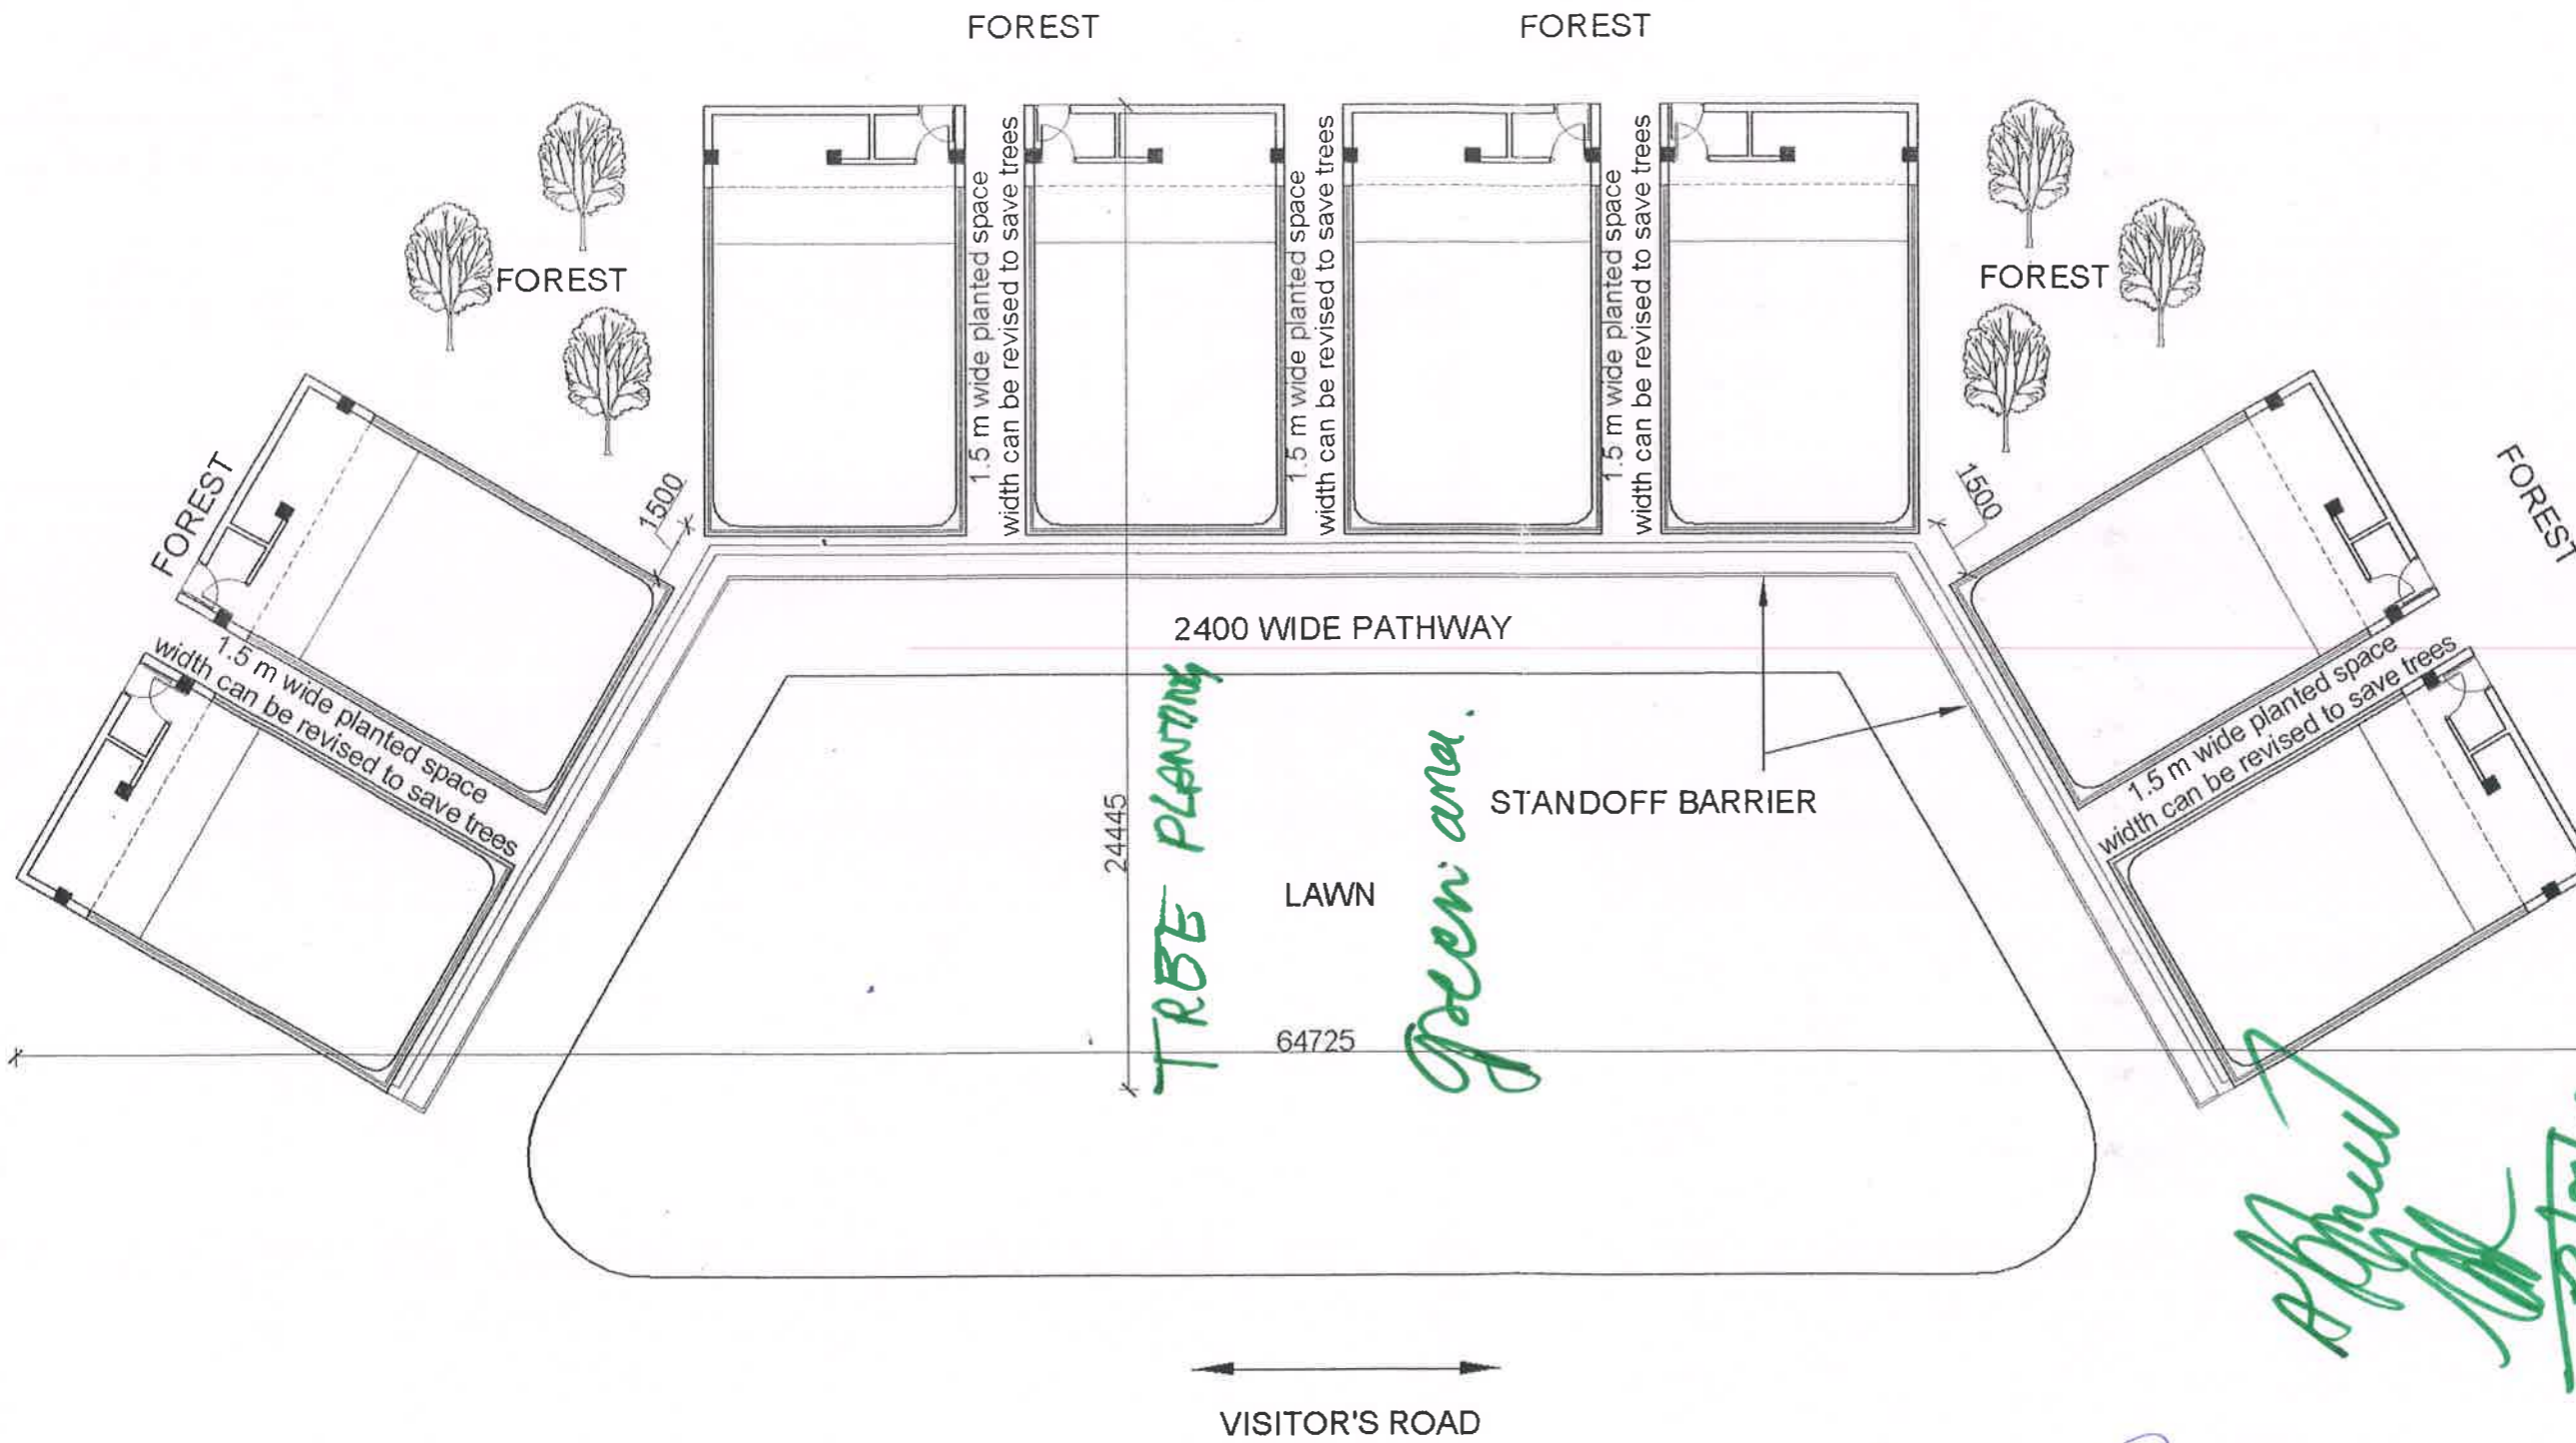

## LAYOUT PLAN

*(Signature)*  
 (RUPAK DE)  
 Principal Chief Conservator of Forests  
 Wildlife, U.P.

*(Signature)*  
 वन संरक्षक/निदेशक  
 कानपुर प्राणि उद्यान  
 कानपुर

REVISIONS	
Date	Description

Drg Title: PHEASANT AVIARY (LAYOUT PLAN)  
 Date: 11.12.13 Scale: NTS  
 North: Checked By: Vishal

Client: U.P.R.N.N. Ltd.


Architects: *(Signature)*  
**Vishal & Associates**  
 3/77, Viraj khand,  
 Gomti Nagar, Lucknow  
 Ph: 9839447965, 9839097571

184

Drg. No. KNP/ZOO/PA/AR-02


**PROPOSED  
MODERNIZATION OF  
KANPUR ZOOLOGICAL  
PARK**

- NOTES:-
1. All dimensions are in millimeter unless otherwise specified.
  2. Only written dimensions to be followed.
  3. All dimensions shall be checked & verified before commencement of the work.
  4. Discrepancy, if any, shall be brought to the notice of the Architect and clarification obtained in writing prior to execution of the work.
  5. This drawing is to be read in conjunction with structural, plumbing, electrical, large scale drawings & details.

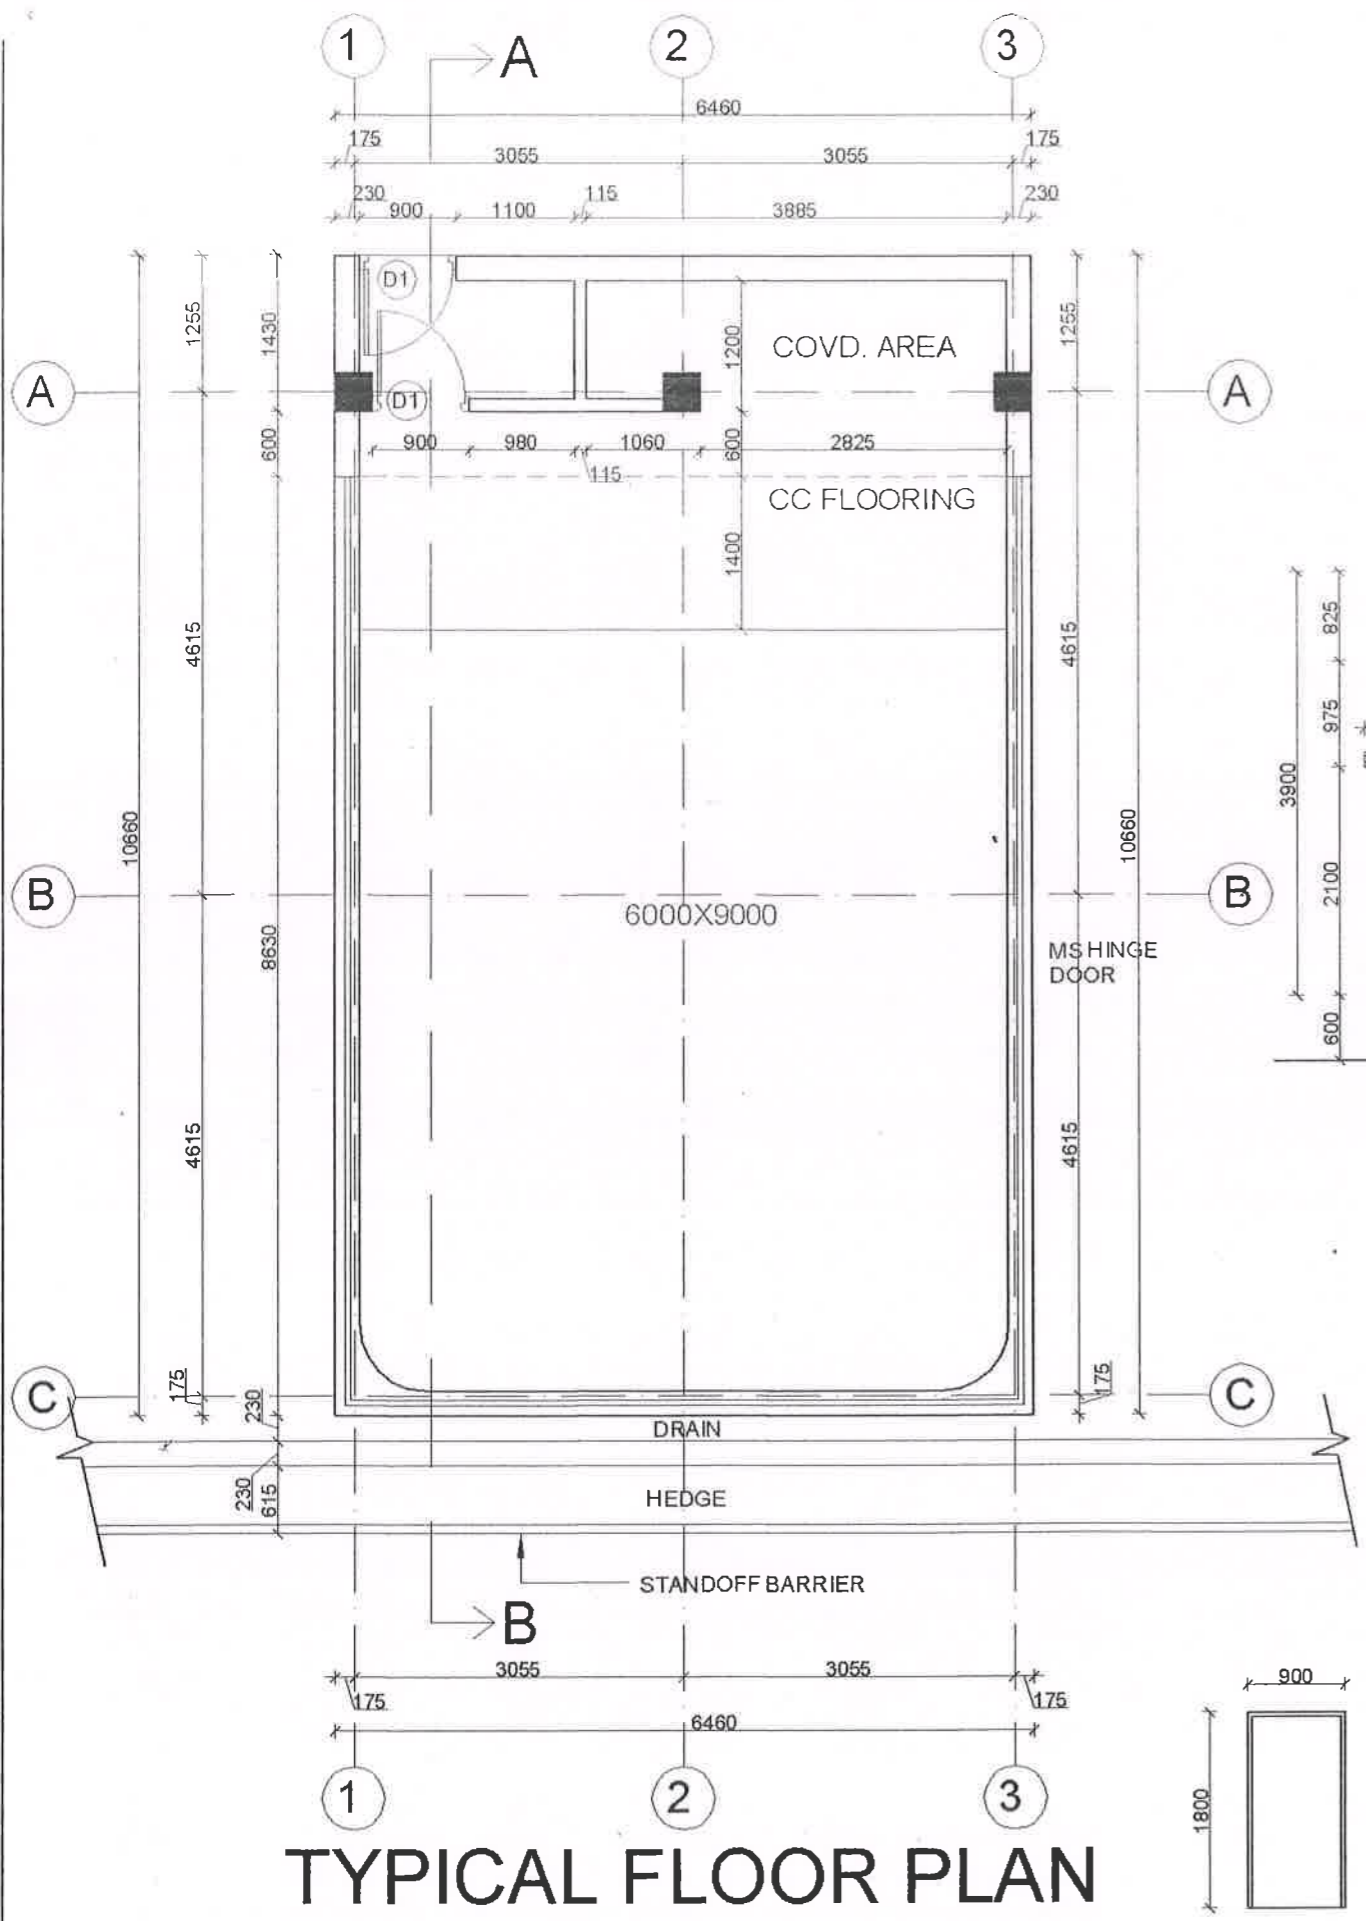


**TYPICAL FLOOR PLAN**

D1  
900X2100  
MS DOOR  
WITH ANGLE  
FRAME & MS  
SHEET

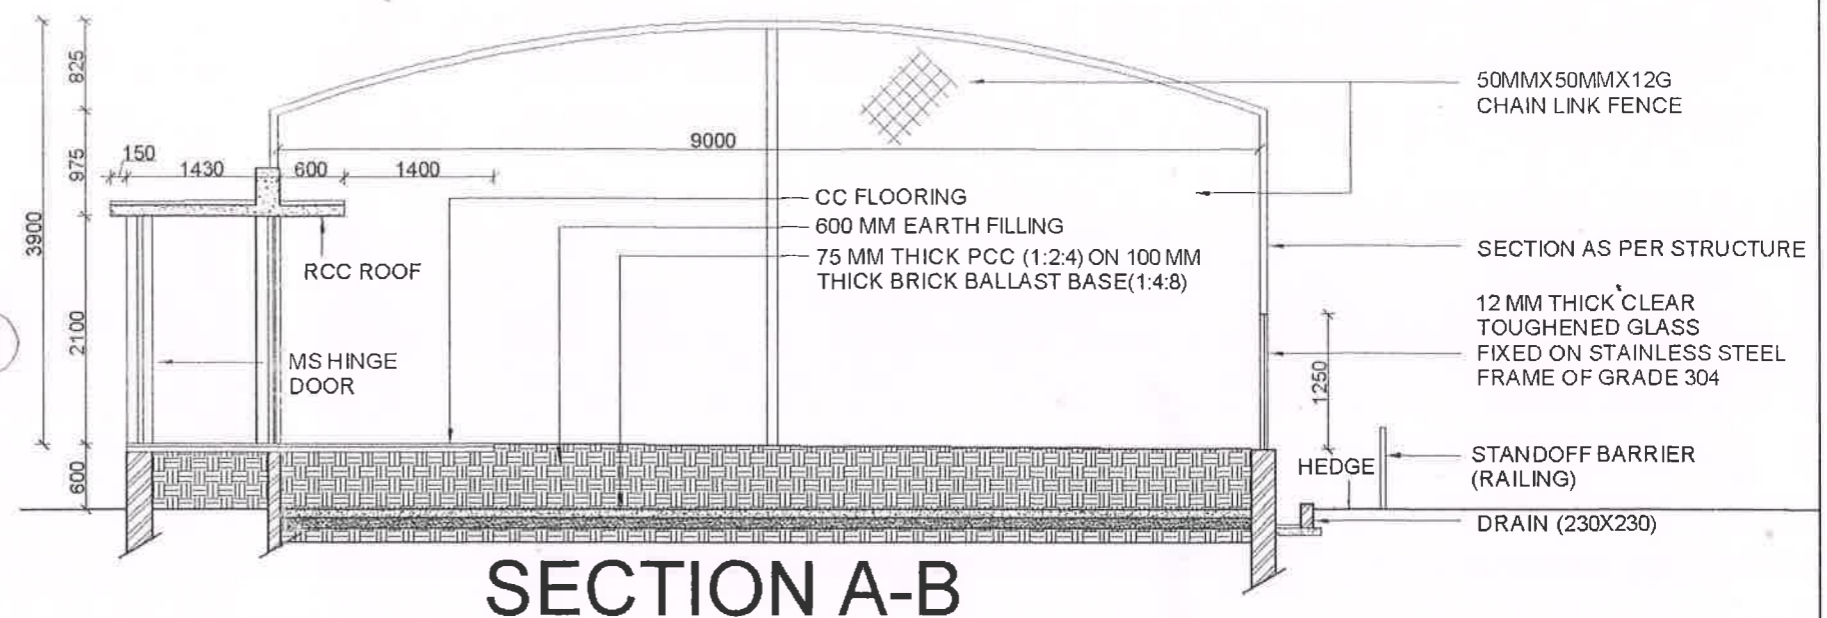

**SECTION A-B**

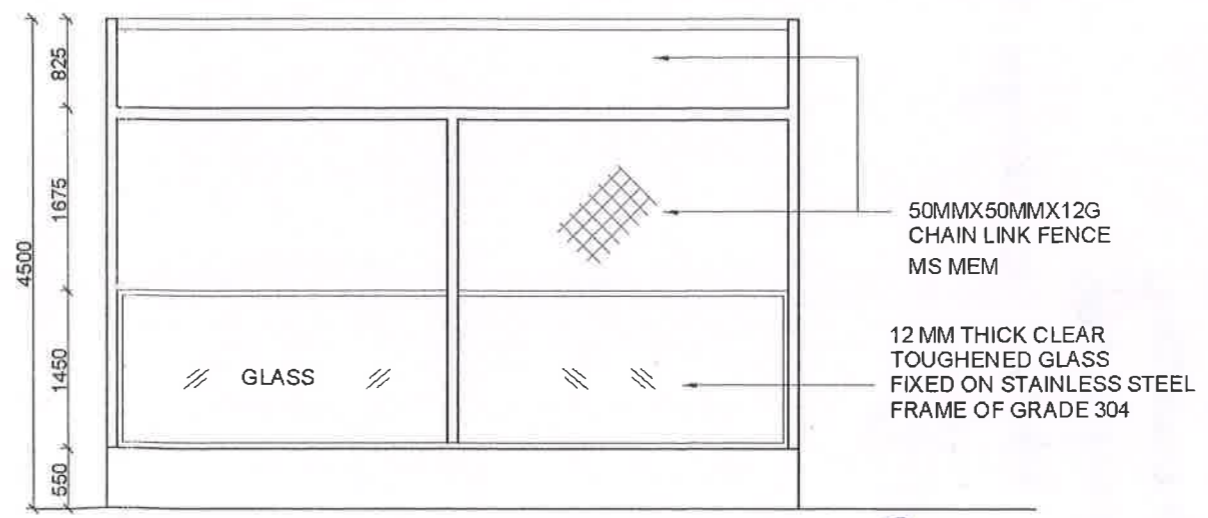

**FRONT ELEVATION**

REVISIONS	
Date	Description

Drg title :  
**PHEASANT AVIARY  
(FLOOR PLAN, FRONT ELEVATION &  
SECTION A-B)**

Date : 11.12.13      Scale : 1:70

Drawn By : Joshi      Checked By : Vishal

Client:  
**U.P.R.N.N. Ltd.**

Architects:  
**Vishal & Associates**  
3/77, Viraj khand,  
Gomti Nagar, Lucknow  
Ph: 9839447965, 9839097571

(RUPAK DE)  
Principal Chief Conservator of Forests  
Wildlife, U.P.

वन सर्वेक्षण  
कानपुर प्राणि उद्यान  
कानपुर