
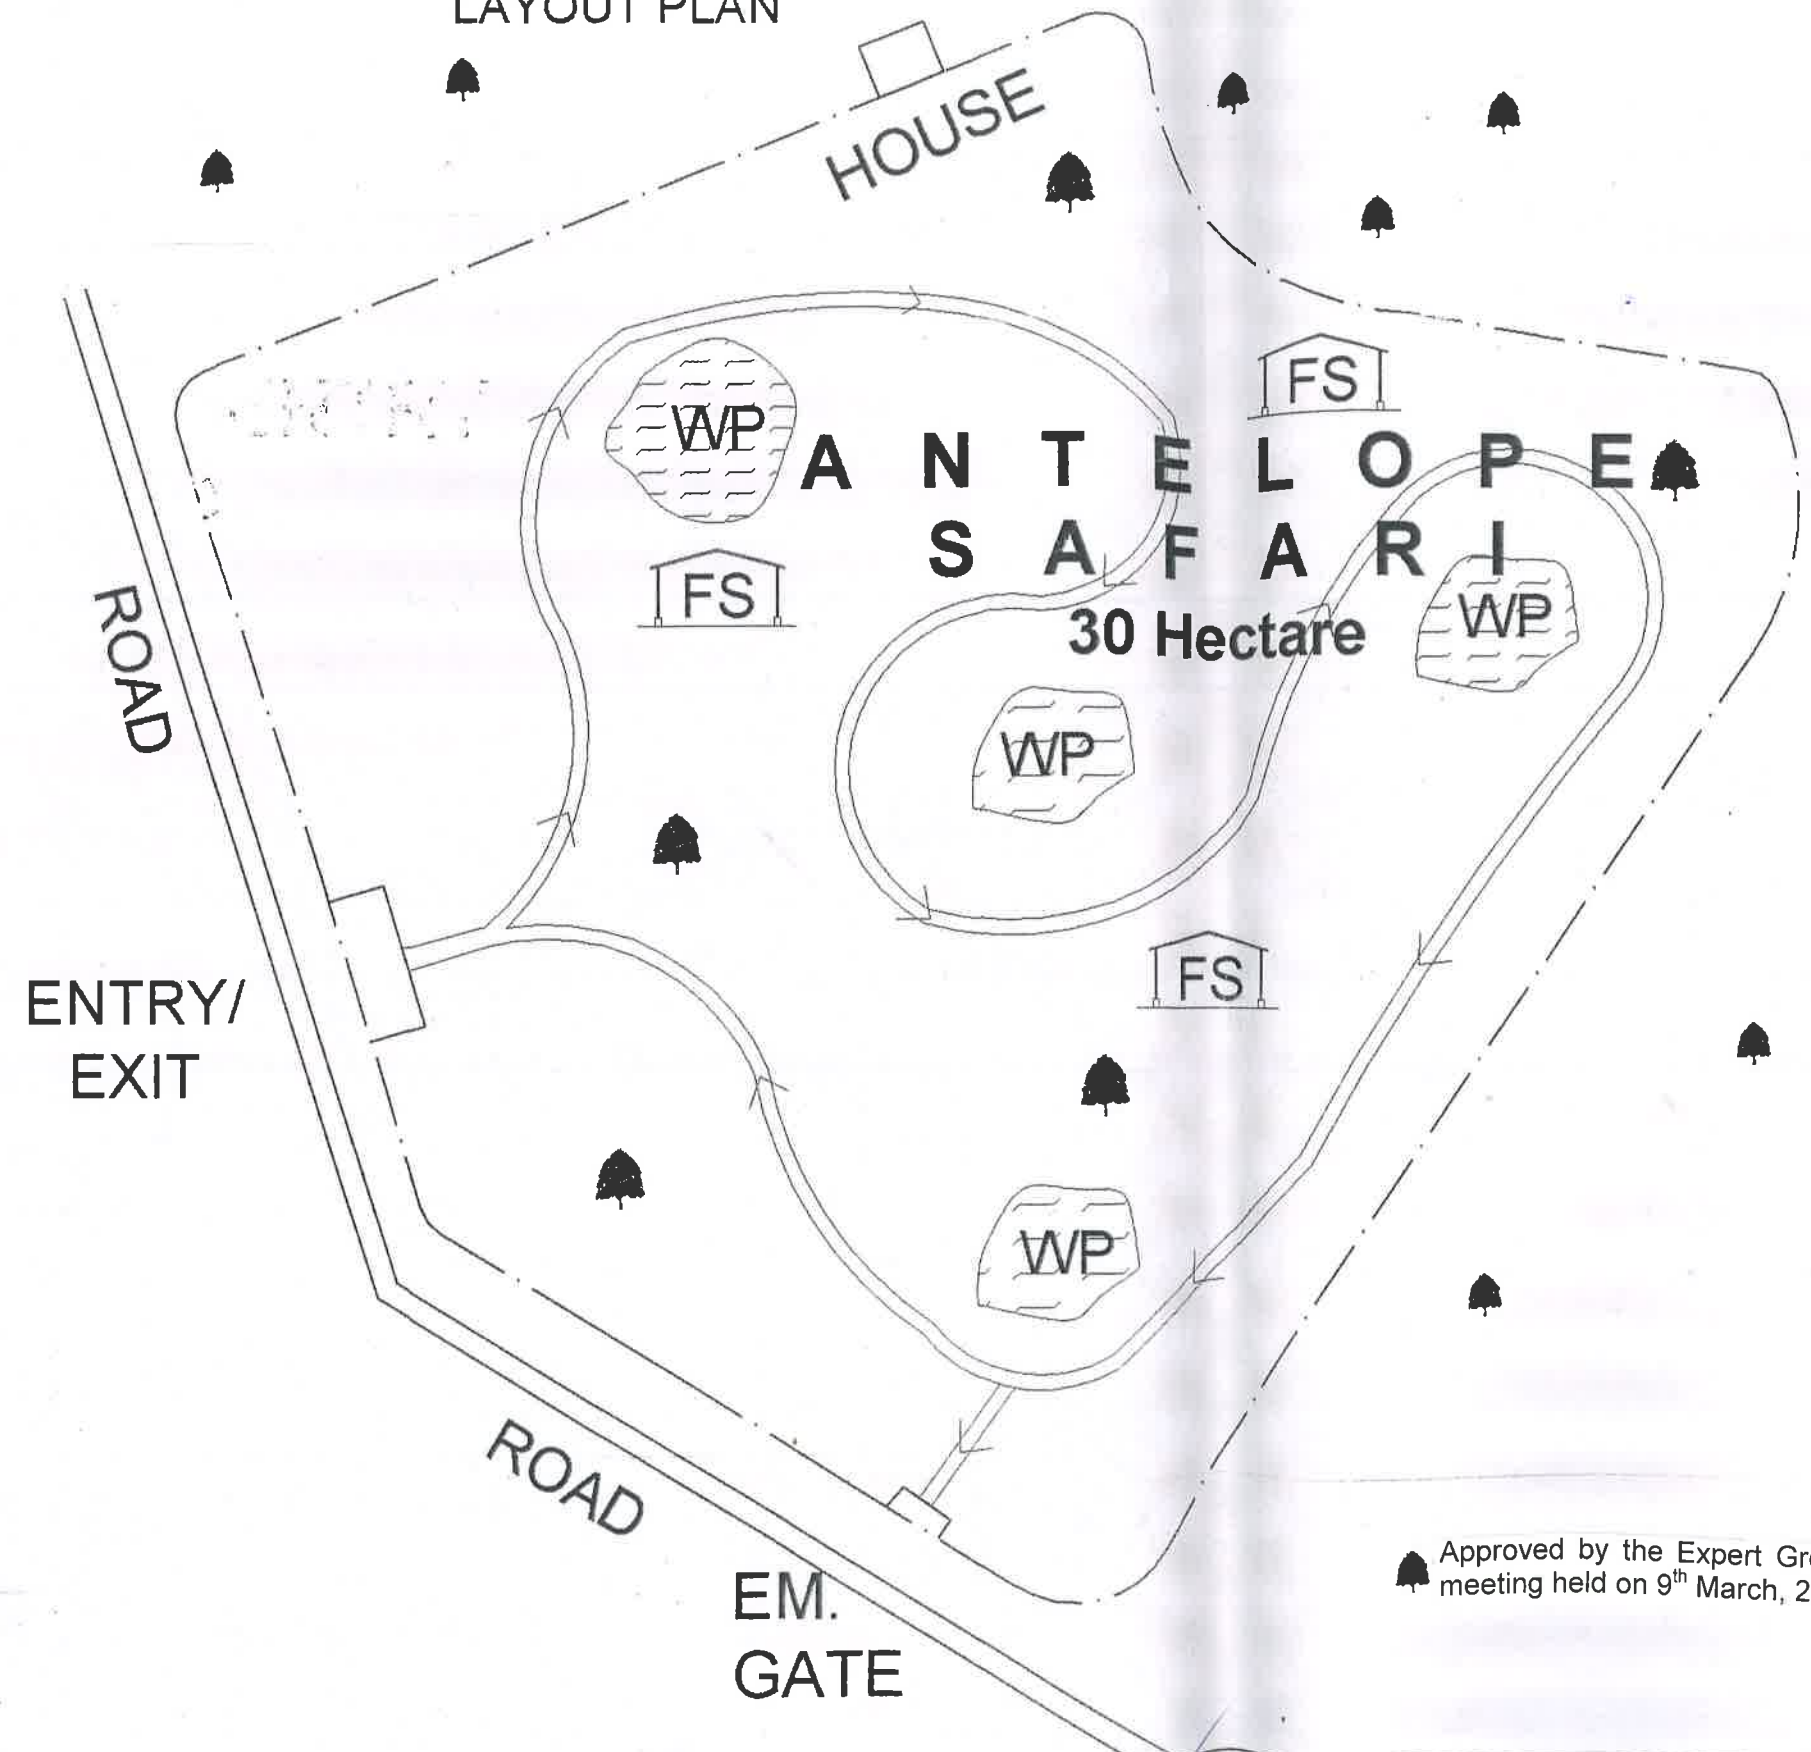


# ANTELOPE SAFARI ETAWAH LAYOUT PLAN

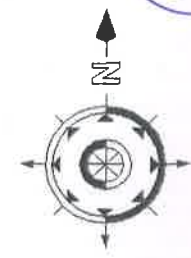

Approved by the Expert Group on Zoo Designing of the Central Zoo Authority in its 67<sup>th</sup> meeting held on 9<sup>th</sup> March, 2016 vide agenda item No.8.

*[Handwritten signature]*  
28/03/16

**Dr. D. N. SINGH, IFS**  
Member Secretary  
Central Zoo Authority  
Ministry of Environment, Forest & Climate Change  
Govt. of India, New Delhi-110003  
N.T.S.

*[Handwritten signature]*

PCCF WILD LIFE  
UTTAR PRADESH LUCKNOW

*[Handwritten signature]*

DIRECTOR,  
ANTELOPE SAFARI PARK ETAWAH

Architects:

**Vishal & Associates**  
3/77, Viraj khand,  
Gomti Nagar, Lucknow  
Ph: 9839447965, 9839097571



# ANTELOPE SAFARI ENCLOSURE, ETAWAH



Drg. No. ETAWAH/ANTEL./AR/02

### SCHEDULE OF DOOR WINDOW

NO.	NAME	SIZE	TYPE
1	D1	750X1800	HINGE DOOR (WOODEN)
2	D2	600X1500	HINGE DOOR (GRILLED DOOR)
3	D3	750X1800	HINGE (CHAINLINK DOOR)
4	S	900X1500	SLIDING DOOR (S.L. STEEL SHEET)
5	V1	1200X600	VENTILATOR

### REVISIONS

Date	Description

Project : ANTELOPE SAFARI ENCLOSURE, ETAWAH

Drg title : GROUND FLOOR PLAN (WORKING DRAWING)


Date : 29.03.16 Scale : NTS

Drawn By : Hari North :

Concept : Mr. R. S. BHADAURIA

Construction Agency : AWAS VIKAS, UTTAR PRADESH

Architects : Vishal & Associates  
3/77, Viraj khand, Gomti Nagar, Lucknow  
Ph: 9839447965, 9839097571

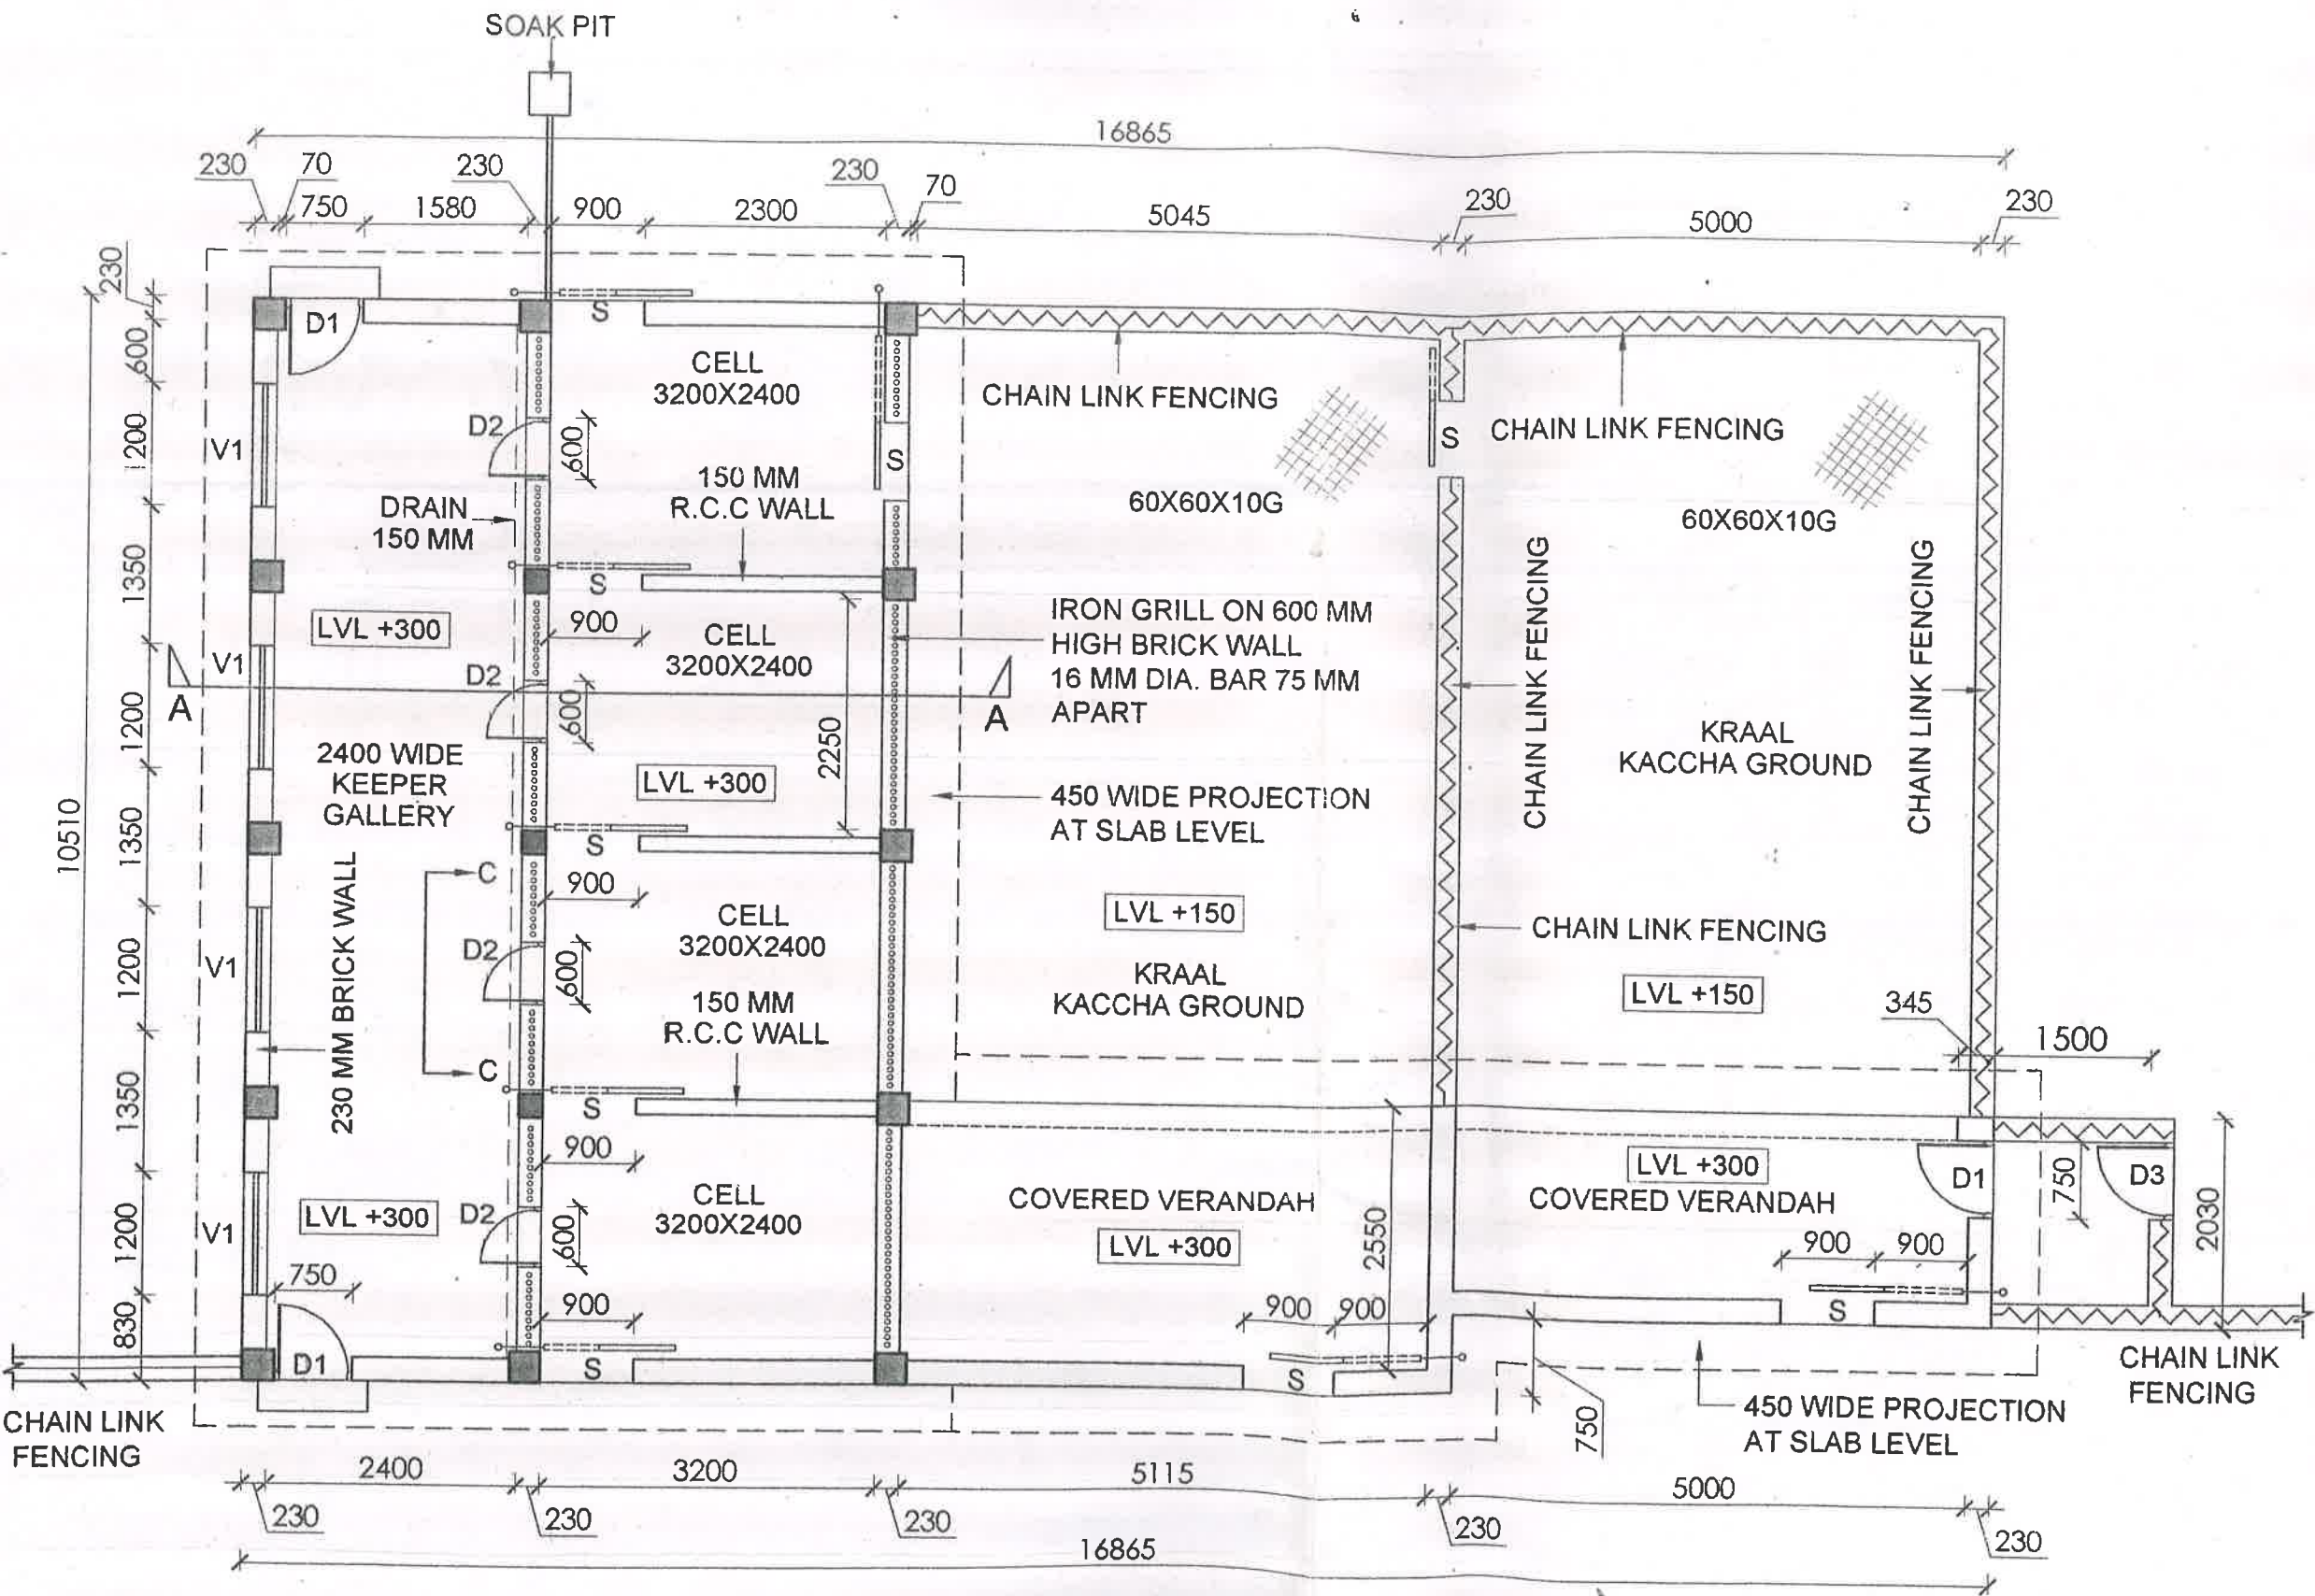

LVL 0.00

## GROUND FLOOR PLAN

Dr. D. N. SINGH, IFS  
Member Secretary  
Central Zoo Authority

Ministry of Environment, Forest & Climate Change  
Govt. of India, New Delhi-110003

*[Signature]*

For Vishal & Associates

*[Signature]*  
Partner

डा० रूपक डे  
प्रधान मुख्य वन संरक्षक, वन्य जीव  
उत्तर प्रदेश, लखनऊ

Approved by the Expert Group on Zoo Designing of the Central Zoo Authority in its 67<sup>th</sup> meeting held on 9<sup>th</sup> March, 2016 vide agenda item No.8.