



40th EGM (23.04.2013)

Jaguar


Zoo and Rescue center, Mukundpur

Approved subject to:

1. The second door in the keeper gallery has not been proposed.
2. Complied but design of vertical bar indicating inclined top with steel plate has not been submitted.



LAYOUT PLAN FOR ZOOLOGICAL PARK & RESCUE CENTER AT MUKUNDPUR, DISTRICT- SATNA M.P.

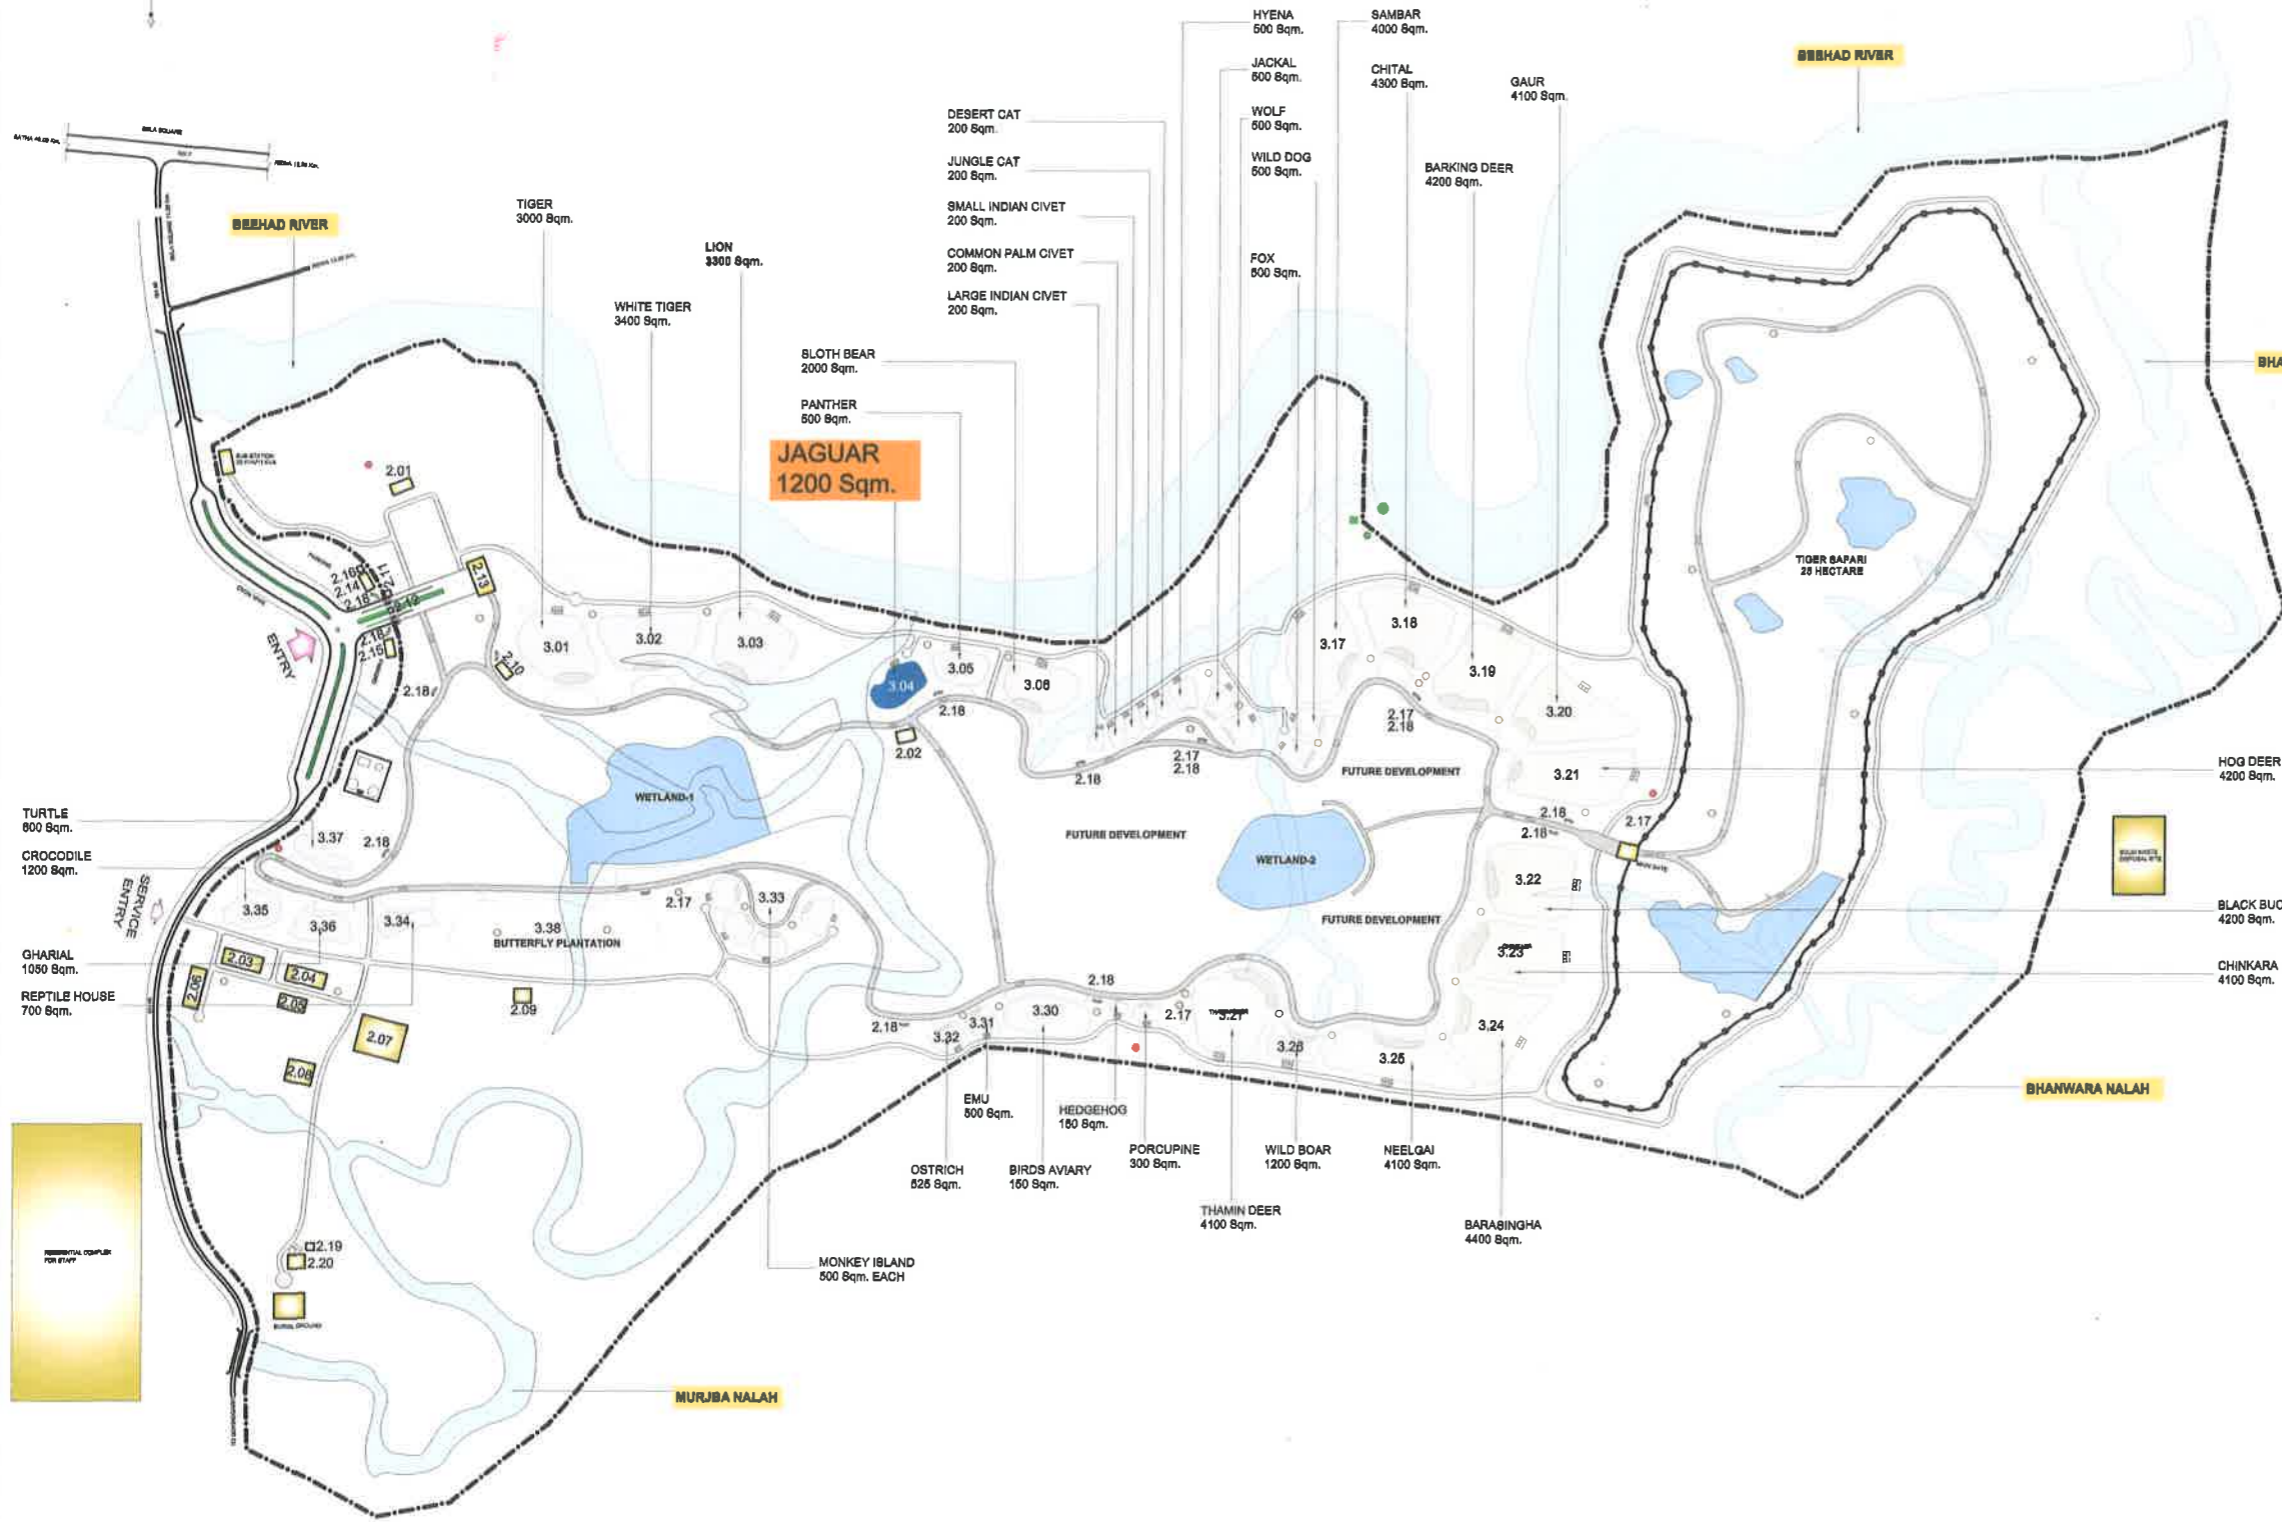

LEGEND:-

01. ROADS	VIEWERS LANE	4285.00 M
	SERVICE LANE	3750.00 M
02. BUILDINGS		
2.01	DIRECTOR'S OFFICE & ADM. BLOCK	100.00 SQM
2.02	SUPERVISOR'S OFFICE	150.00 SQM
2.03	FIELD STAFF	450.00 SQM
2.04	VETERINARY HOSPITAL	450.00 SQM
2.05	FOOD STORE	275.00 SQM
2.06	WORK SHOP	450.00 SQM
2.07	RESCUE CENTER	1200.00 SQM
2.08	QUARANTINE	350.00 SQM
2.09	SLAUGHTER HOUSE	100.00 SQM
2.10	BATTERY OPERATED VEHICLE	125.00 SQM
2.11	SECURITY ROOM	25.00 SQM
2.12	TICKET WINDOW	20.00 SQM
2.13	INTERPRETATION CENTER	450.00 SQM
2.14	SOUVENIR SHOP	125.00 SQM
2.15	CAFETERIA	125.00 SQM
2.16	KIOSK	15.00 SQM
2.17	WATER POINT & TOILET	25.00 SQM
2.18	COVERED BITOUT FOR VISITORS	20.00 SQM
2.19	POSTMORTEM	40.00 SQM
03. ENCLOSURES		
3.01	TIGER	3000.00 SQM
3.02	WHITE TIGER	3400.00 SQM
3.03	LION	3900.00 SQM
3.04	JAGUAR	1200.00 SQM
3.05	PANTHER	500.00 SQM
3.06	SLOTH BEAR	2000.00 SQM
3.07	DESERT CAT	200.00 SQM
3.08	JUNGLE CAT	200.00 SQM
3.09	SMALL INDIAN CIVET	200.00 SQM
3.10	COMMON PALM CIVET	200.00 SQM
3.11	LARGE INDIAN CIVET	200.00 SQM
3.12	WILD DOG	600.00 SQM
3.13	FOX	600.00 SQM
3.14	JACKAL	600.00 SQM
3.15	WOLF	600.00 SQM
3.16	HYENA	600.00 SQM
3.17	SAMBAR	4000.00 SQM
3.18	CHITAL	4300.00 SQM
3.19	BARKING DEER	4200.00 SQM
3.20	GAUR	4100.00 SQM
3.21	HOG DEER	4200.00 SQM
3.22	BLACK BUCK	4200.00 SQM
3.23	CHINKARA	4100.00 SQM
3.24	BARASINGHA	4400.00 SQM
3.25	NEEL GAI	4100.00 SQM
3.26	WILD BOAR	1200.00 SQM
3.27	THAMIN DEER	4100.00 SQM
3.28	PORCUPINE	300.00 SQM
3.29	HEDGEHOG	180.00 SQM
3.30	BIRDS AVIARY	160.00 SQM
3.31	EMU	800.00 SQM
3.32	OSTRICH	626.00 SQM
3.33	MONKEY	500.00 SQM EACH
3.34	REPTILE HOUSE	700.00 SQM
3.35	GHARIAL	1050.00 SQM
3.36	CROCODILE	1200.00 SQM
3.37	TURTLE	800.00 SQM
3.38	BUTTERFLY PARK	8500.00 SQM

LEGEND:-

INTAKE WELL	●
PUMP HOUSE	○
CARETAKER	○
WATER POINT FOR VISITORS	○
FIRE HYDRANTS	○
TUBE WELL	○

PROJECT
ZOOLOGICAL PARK & RESCUE CENTER
MUKUNDPUR, DISTRICT- SATNA M.P.

DRAWING TITLE:-
KEY PLAN :- ENCLOSURES
JAGUAR


DATE:- 15.02.2013	SCALE:-	DRAWING No.
----------------------	---------	-------------

CLIENT:-
DIVISIONAL FOREST OFFICE
SATNA M.P.

Signature:- ACF, SATNA	Signature:- DFO, SATNA	Signature:- DCP, REWA
-------------------------------	-------------------------------	------------------------------

CONSULTANT:-
AASHRAYA CONSULTANCY
 7A, Sector-B, Chanakyapuri, Chunabhatti, Bhopal M.P.
 Phone:- 09981296064, Email:-aashrayacon@gmail.com

This drawing is the property of consultant and shall not be reproduced in any manner without their written permission. All dimensions shall be checked and correlated with the relevant architectural, structural and other service drawings. Any ambiguity, discrepancy or omission shall be brought to the notice of the consultant immediately before commencing the work.

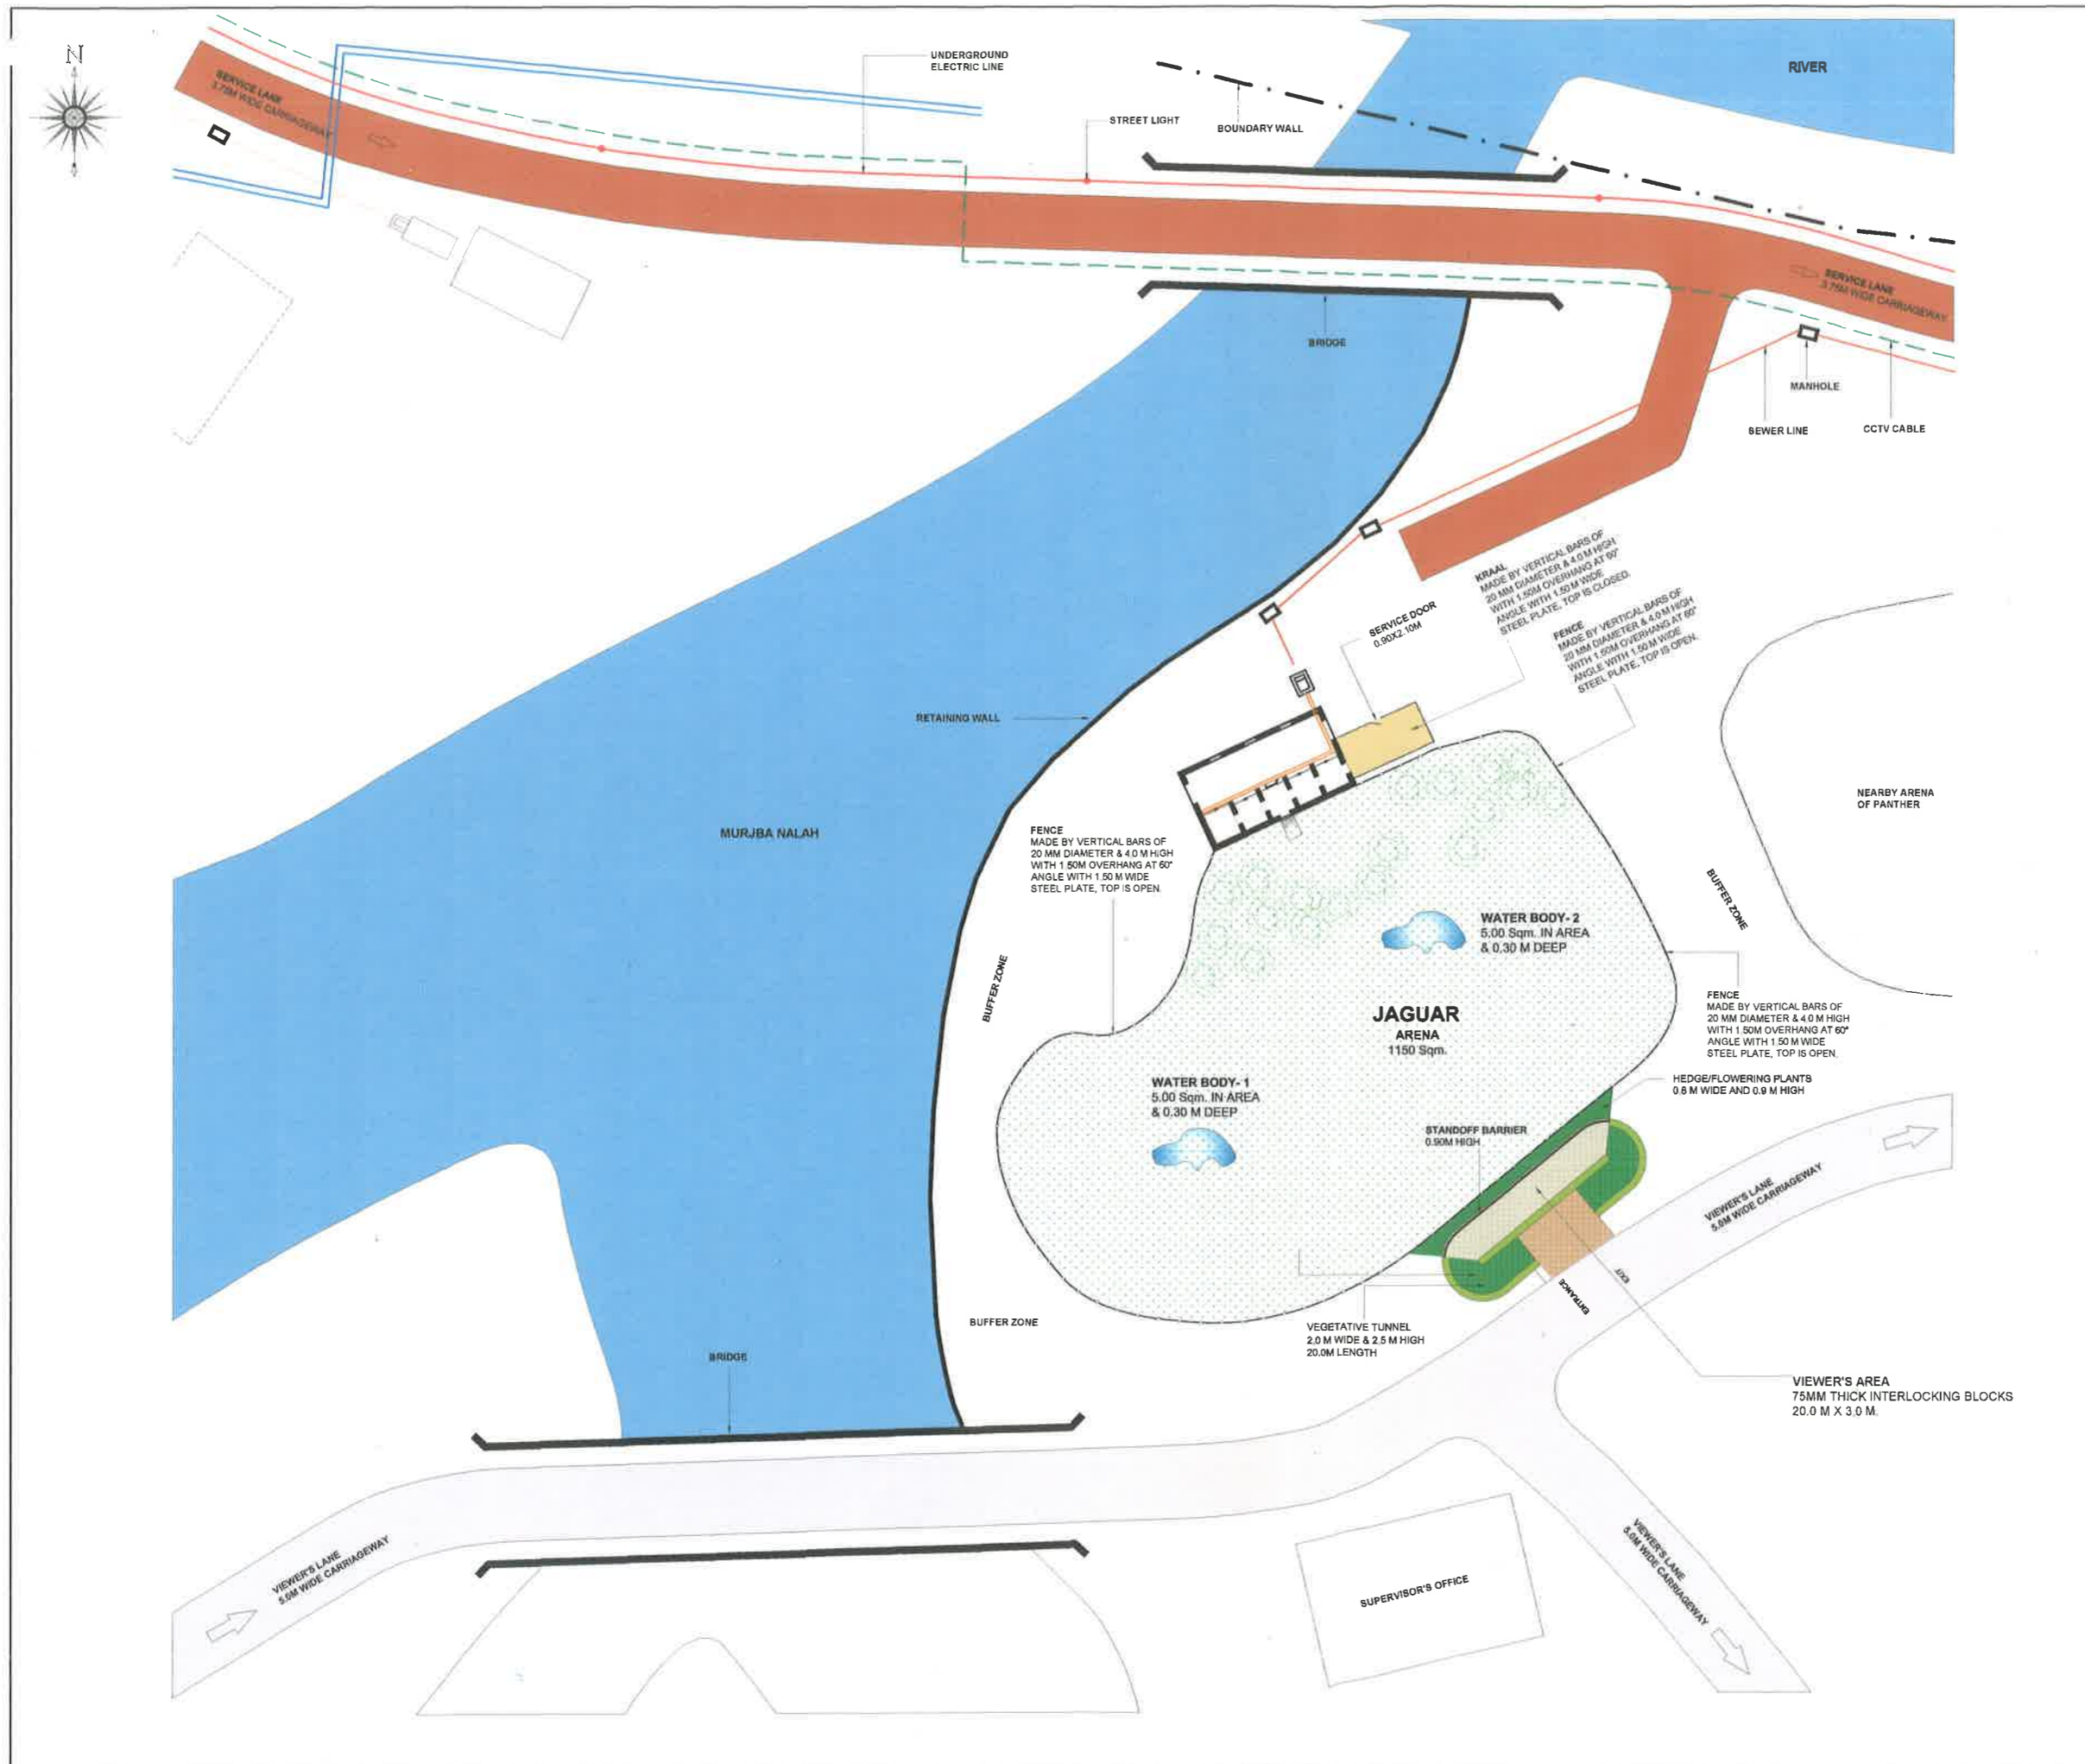

- NOTE:-**
- ARENA FENCE**
MADE BY VERTICAL BARS OF 20 MM DIAMETER & 4.0 M HIGH WITH 1.50M OVERHANG AT 60° ANGLE WITH 1 M WIDE STEEL PLATE, TOP IS COVERED WITH CHAINLINKS
 - NIGHT HOUSE**
5 Nos. CELL OF SIZE 1.00X2.00 M INCLUDING ONE SQUEEZING CELL WITH KEEPER'S GALLERY 4.00 M W AT 0.60M HIGH FROM GROUND LEVEL
 - KRAAL**
MADE BY VERTICAL BARS OF 20 MM DIAMETER 2.50M HIGH AND SIZE 4.00M X 8.00M
 - VIEWER'S AREA**
75MM THICK INTERLOCKING BLOCKS ON PAVEMENT 18.0 M X 3.0 M
 - VEGETATIVE TUNNEL**
2.0 M WIDE & 2.5 M HIGH, 8.0M LENGTH
 - WATER BODIES**
2 Nos. 5.00 Sqm. IN AREA & 0.30 M DEEP

PROJECT
ZOO & RESCUE CENTRE
MUKUNDPUR, DISTRICT- SATNA M.P.

DRAWING TITLE:-
GENERAL ARRANGEMENT
DRAWING FOR
JAGUAR ENCLOSURE

DATE:-	SCALE:-	DRAWING No.
--------	---------	-------------


CLIENT:-
DIVISIONAL FOREST OFFICE
SATNA M.P.

Signature:- ACF, SATNA	Signature:- DEO, SATNA	Signature:- CCF, REV
-------------------------------	-------------------------------	-----------------------------


CONSULTANT:-
AASHRAYA CONSULTANCY

7A, Sector-B, Chanakyapuri, Chunarhatti, Bhopal M.P.
Phone:- 09981296064, Email:- aashrayacon@gmail.com


This drawing is the property of consultant and shall not be reproduced in any manner without their written permission.
All dimensions shall be checked and correlated with the relevant architectural, structural and other service drawings. Any ambiguity, discrepancy or omission shall be brought to the notice of the consultant immediately before commencing the work.

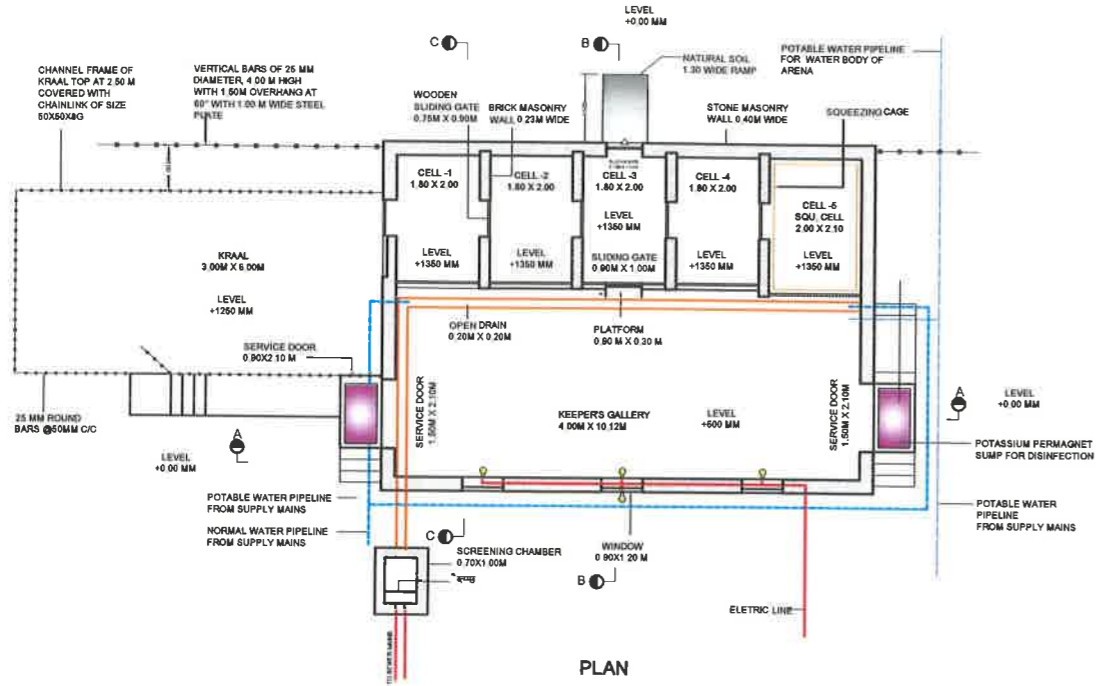


PLAN

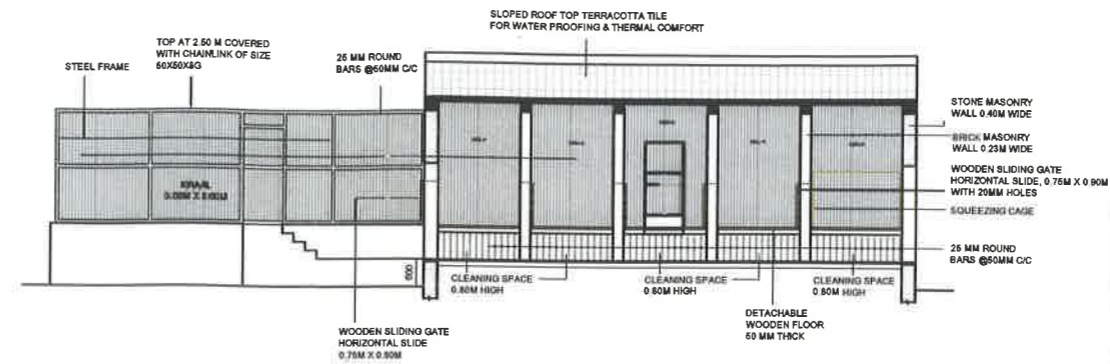


SECTION - AA

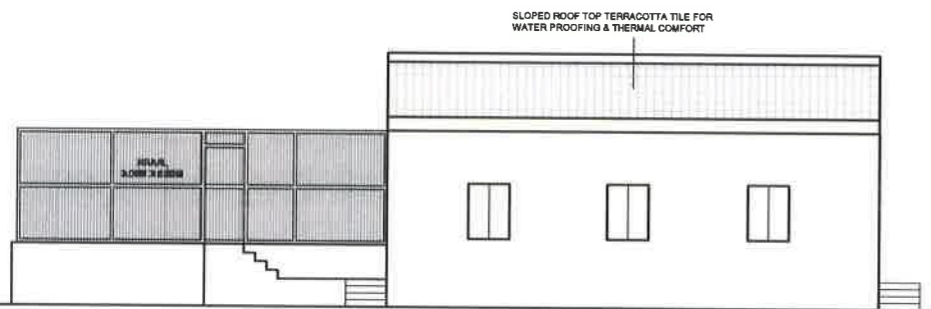


FRONT ELEVATION

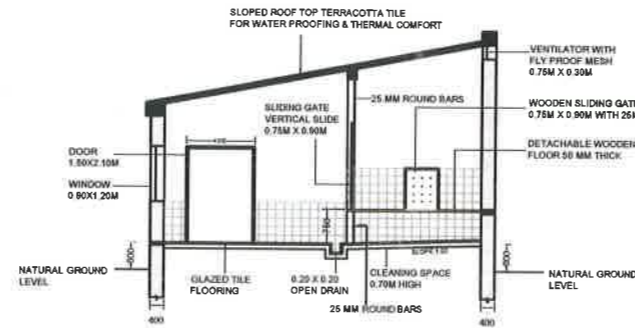

SECTION - CC

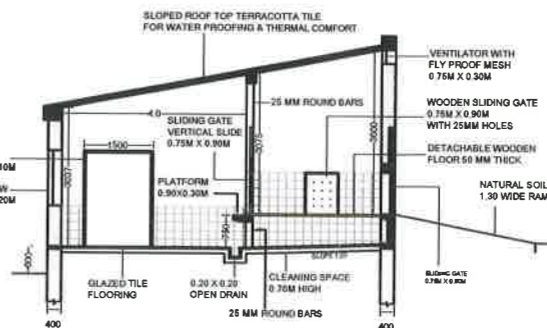


SECTION - BB

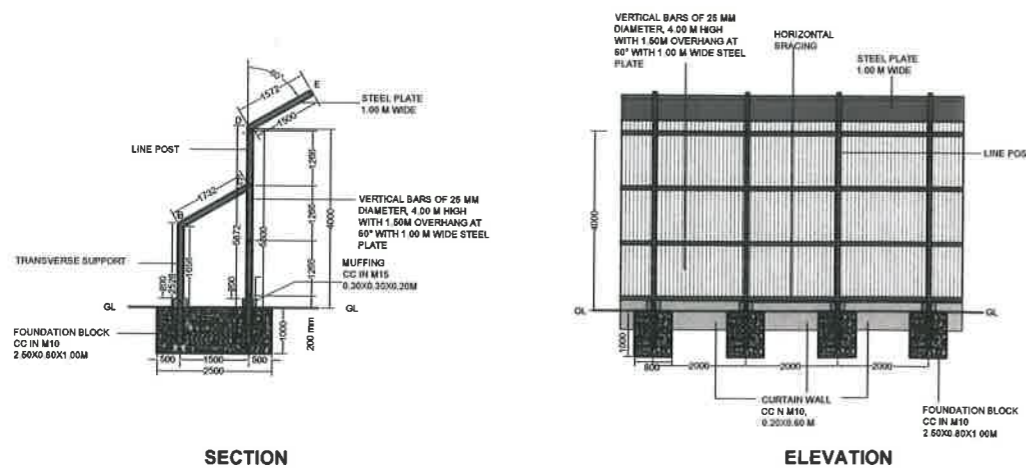

SECTION

ELEVATION

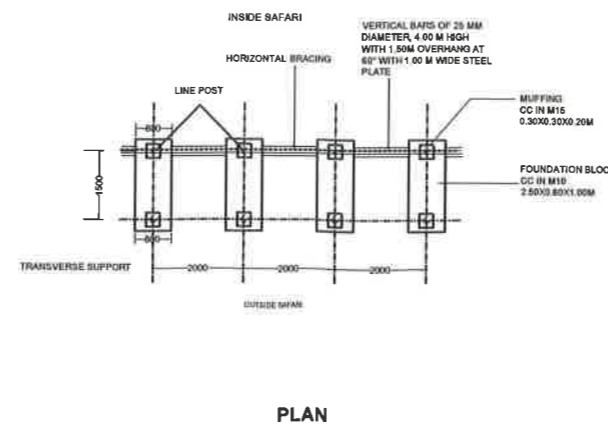

PLAN

PROJECT
**ZOOLOGICAL PARK & RESCUE CENTER
 MUKUNDPUR, DISTRICT- SATNA M.P.**

DRAWING TITLE:-
**NIGHT HOUSE (ZOO)
 JAGUAR**

DATE:- 16.04.2013 SCALE:- 1: DRAWING No.

CLIENT:-
**DIVISIONAL FOREST OFFICE
 SATNA M.P.**

Signature:- Signature:- Signature:-
 ACF, SATNA ACF, SATNA ACF, SATNA

CONSULTANT:-
AASHRAYA CONSULTANCY
 7A, Sector-B, Chenakypuri, Chunabhatti, Bhopal, M.P.
 Phone:- 09981296064, Email:- aashrayacon@gmail.com

This drawing is the property of consultant and shall not be reproduced in any manner without their written permission. All dimensions shall be checked and correlated with the relevant architectural, structural and other service drawings. Any ambiguity, discrepancy or omission shall be brought to the notice of the consultant immediately before commencing the work.

JAGUAR