


GREEN AREA

PROPOSED LEOPARD SAFARI

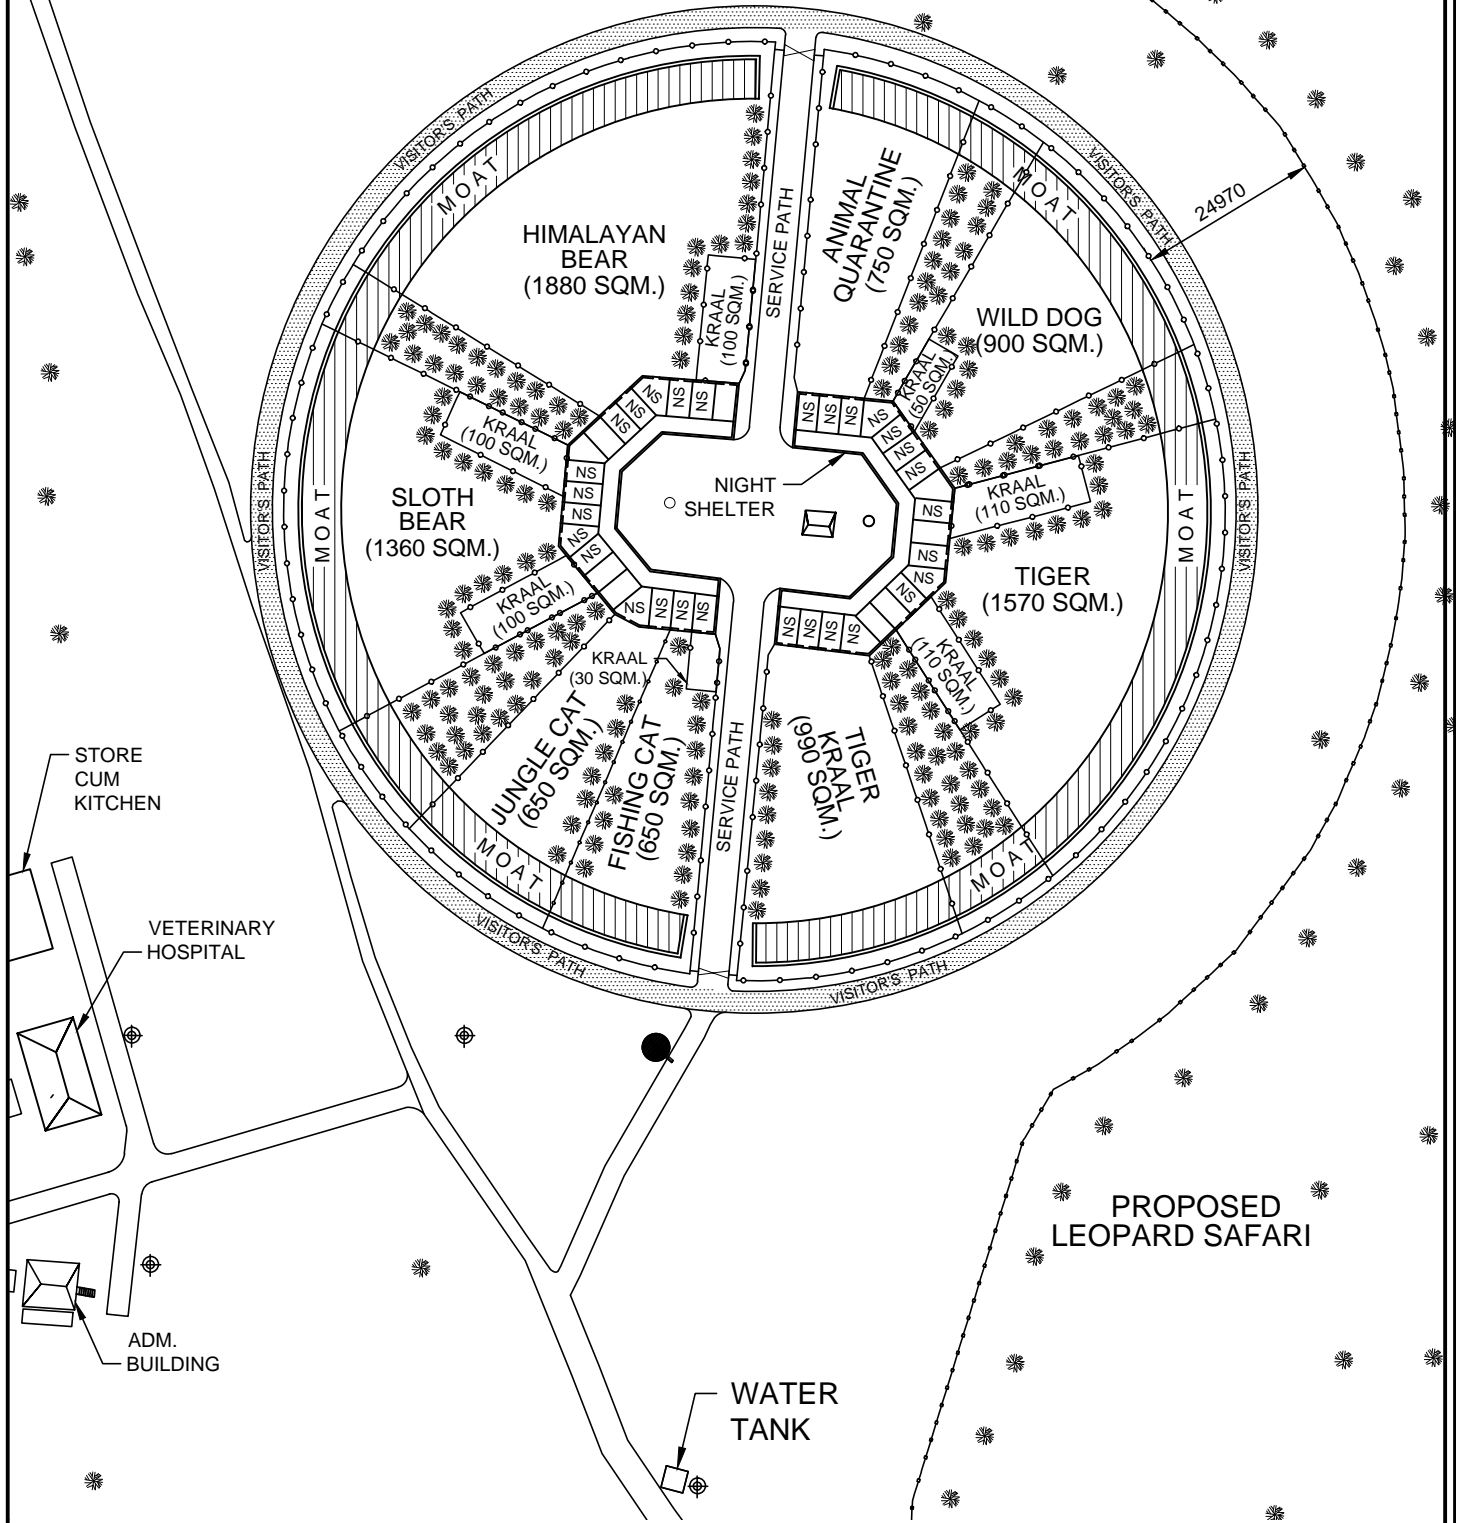

PROPOSED LEOPARD SAFARI

STORE CUM KITCHEN

VETERINARY HOSPITAL

ADM. BUILDING

WATER TANK

Sub - Assistant Engineer
West Bengal Zoo Authority

Additional Principal Chief
Conservator of Forests
&
Member Secretary
West Bengal Zoo Authority

| | | | |
|-------------|------------|--|----------------------------|
| OWNER: | | WEST BENGAL ZOO AUTHORITY Aranya Bhawan, 2nd Floor, Block- LA-10A, Sector - III, Salt Lake City, Kolkata - 700 106, | |
| PROJECT: | | CARNIVORE ENCLOSURE AT SOUTH KHAIRBARI MINI ZOO - ALIPURDUAR | |
| TITLE: | SITE PLAN | SCALE: | 1:1000 |
| APPROVE BY: | DRAWN BY: | DATE: | 14.02.20 |
| | A. K. Khan | DRG. NO.: | WBZA/DE/ D13 /CE-SITE PLAN |
| | | SHEET: | 1 OF 3 |
| | | REV: | 0 |

SHEET SIZE - A4