


# REPTILE HOUSE : LAYOUT PLAN

INDRA GANDHI ZOOLOGICAL PARK  
VISHAKHAPATNAM


## LAYOUT PLAN



## Visitor's Path Shed

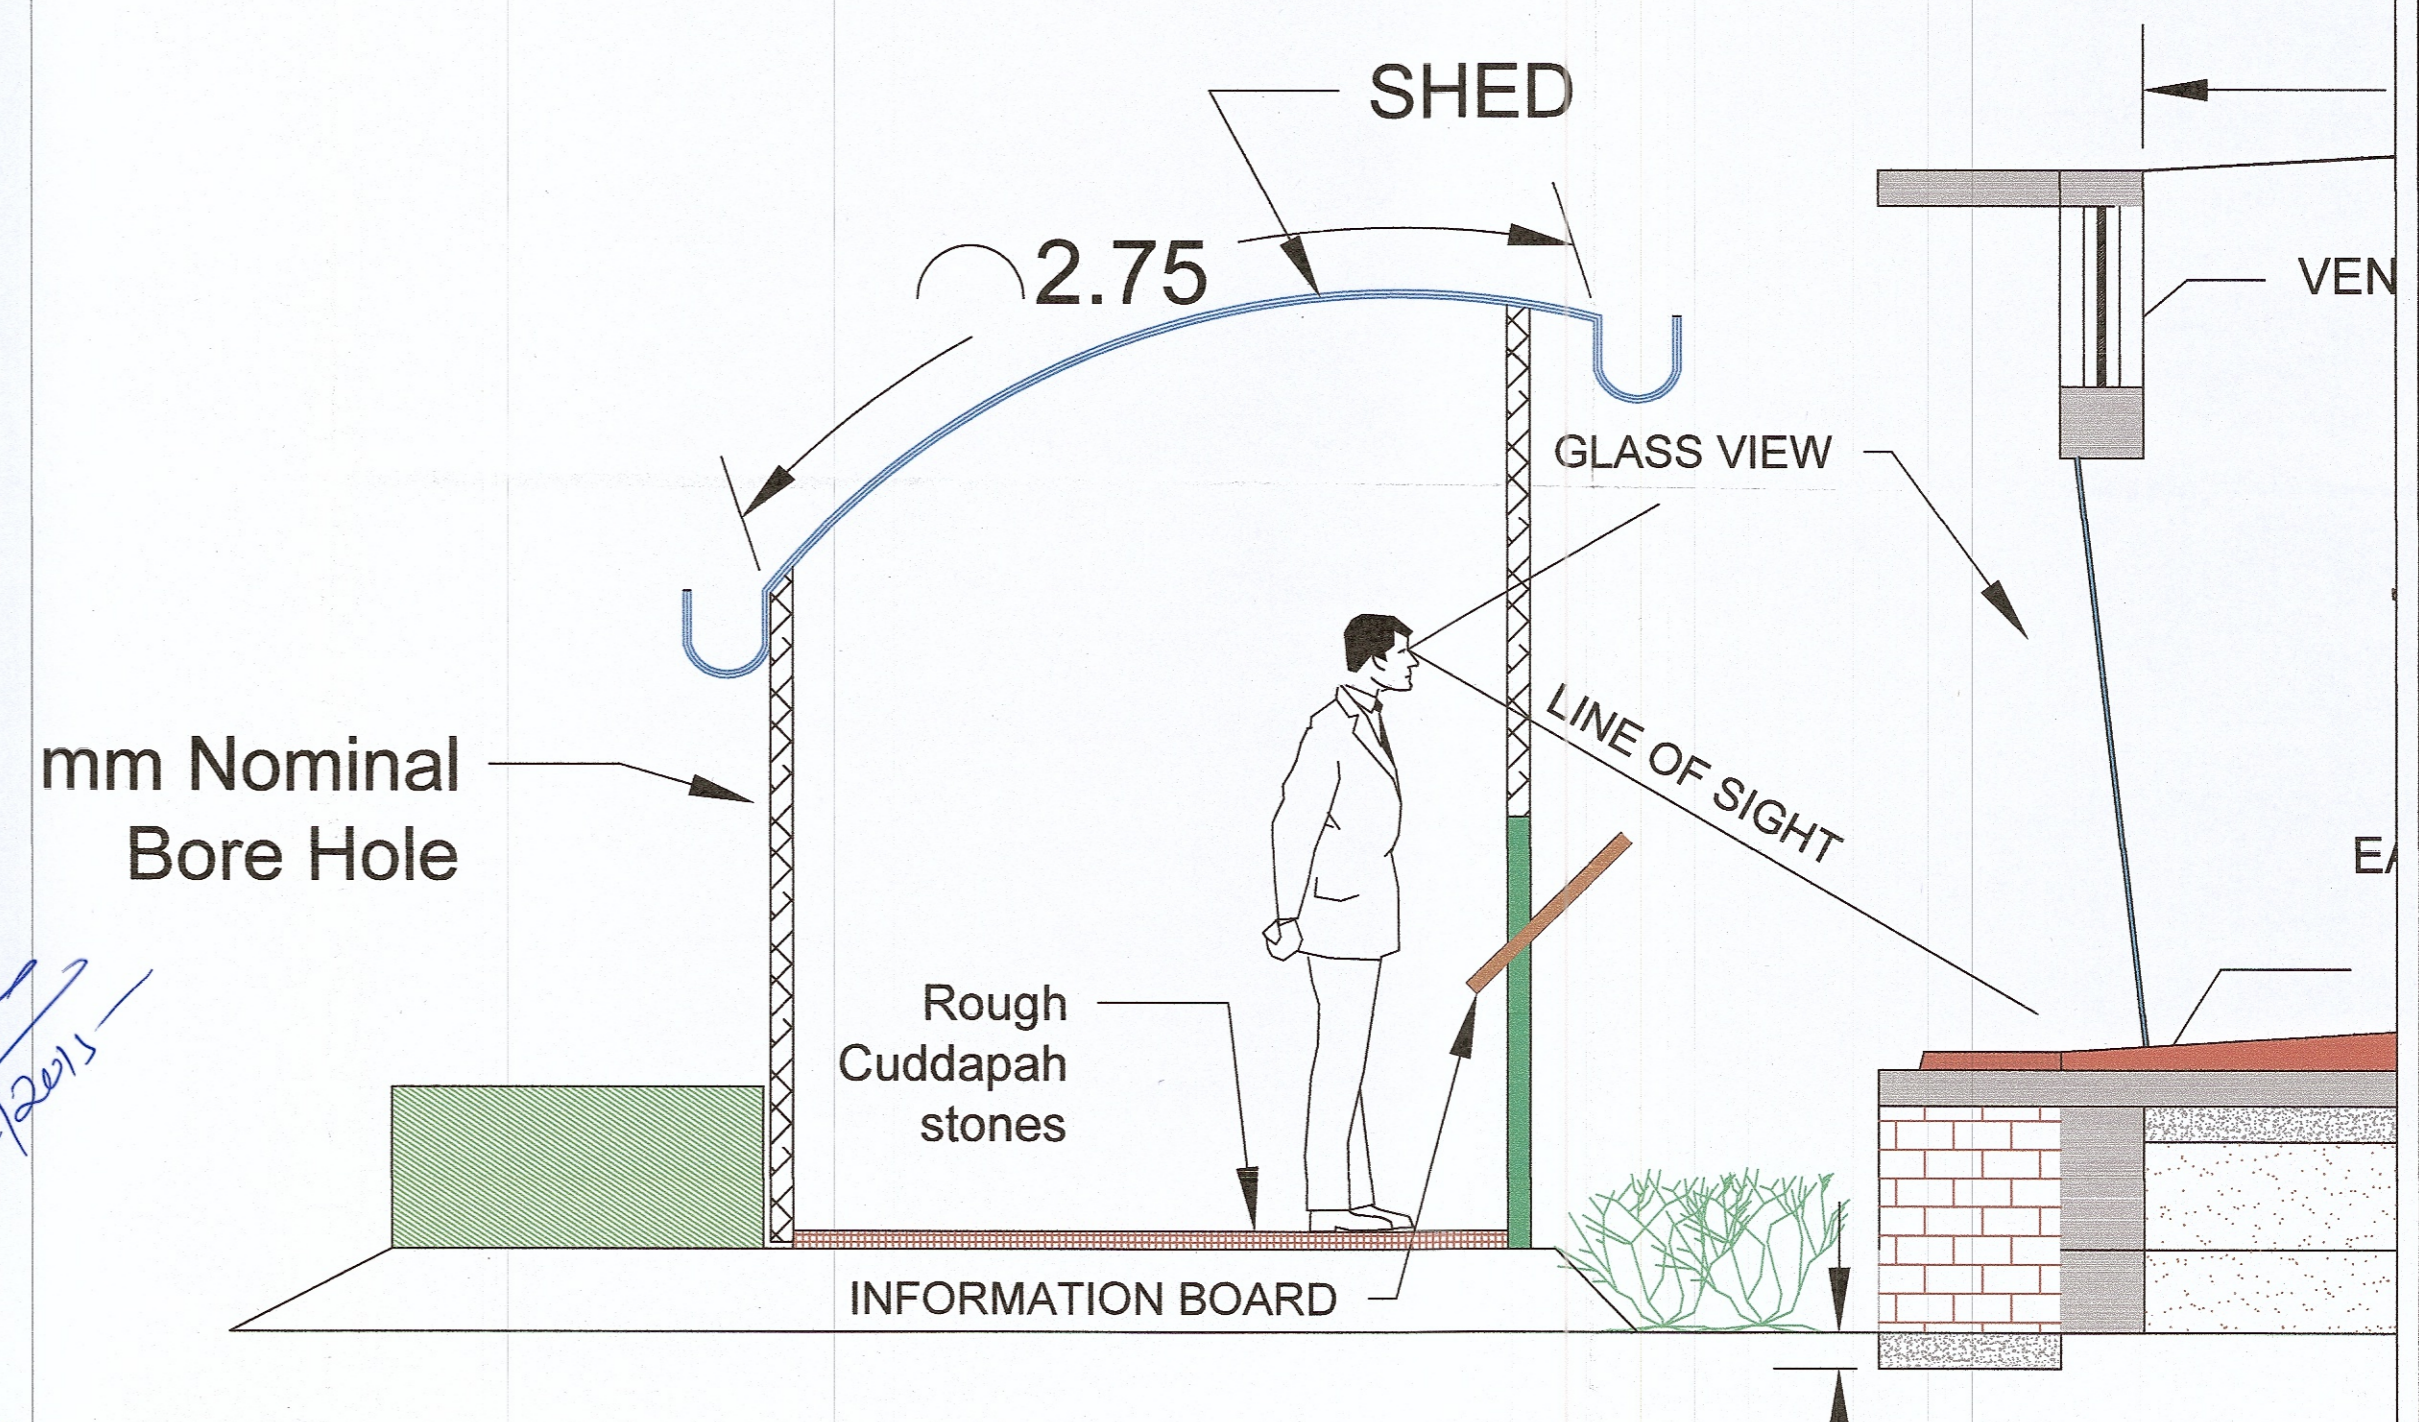

## Kepper's Gallery Shed

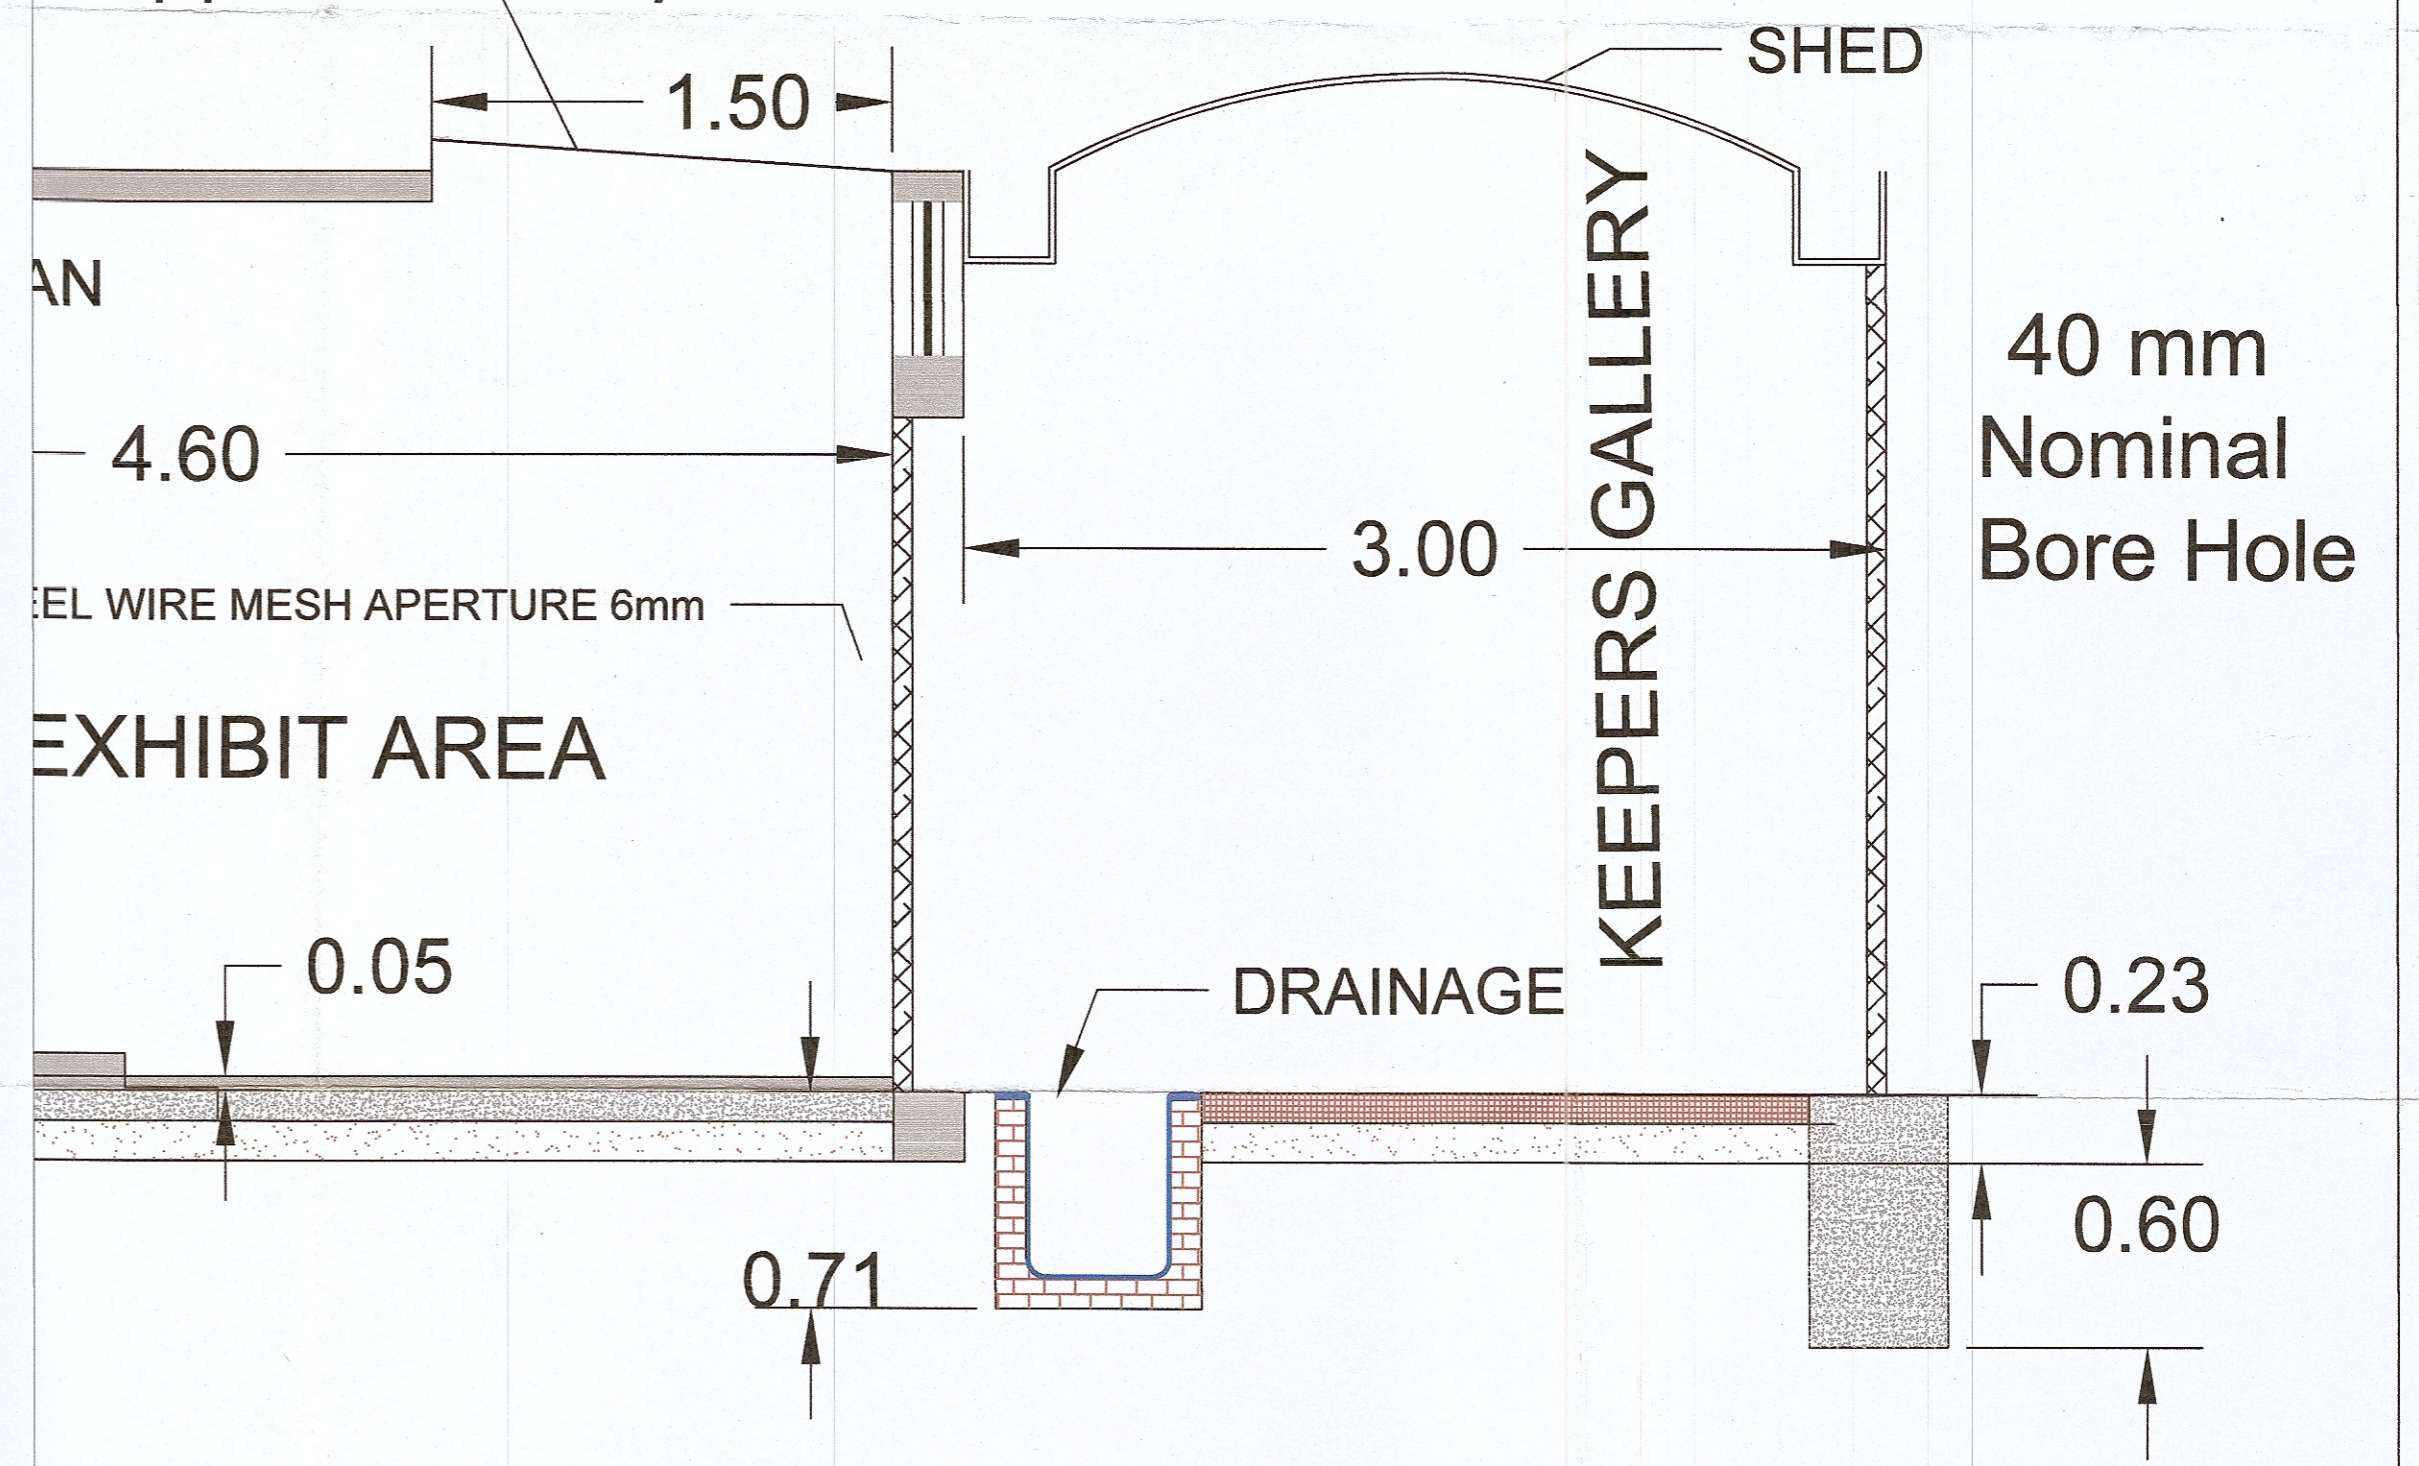

ALL DRAWINGS AND WRITTEN MATERIAL ARE ORIGINAL AND UNPUBLISHED WORK OF THE FOREST DEPARTMENT, Vizag. DUPLICATION, OR USE WITHOUT PERMISSION IS PROHIBITED.  
Drawing must not be scaled.  
1. Read this drawing along with corresponding topographical drawings.  
2. All the dimensions are in meters unless & until mentioned.  
3. All levels are in meters.  
4. Check and verify the drawings before execution.  
Discrepancies if any shall be brought to the notice of the consultant.

DRAWING TITLE: REPTILE HOUSE LAYOUT PLAN  
OWNERS NAME: INDRA GANDHI ZOOLOGICAL PARK  
DATE: 09/12/2014  
PLAN, DRAWN & CHECKED BY :-  
1. ABHISHEK SHARMA B Tech (Civil)  
2. SHIRISH TIWARI

*Abhishek Sharma*  
Project Manager  
Learn Nature Consultants  
Raipur Chhattisgarh





**LEARN NATURE CONSULTANTS**  
WE PRESERVE AND IMPROVE SOUL LIVING CONDITIONS  
D-8, SECTOR-2, AVANTI VIHAR, RAIPUR, (C.G.)  
PH: 0771-2443865, 6453462, FAX: 0771-2443765  
E-MAIL: LNC@LNCINDIA.COM,  
LNCMDCO@GMAIL.COM  
VISIT US AT: HTTP://WWW.LNCINDIA.COM


# REPTILE HOUSE : TOP VIEW & CROSS-SECTION

INDRA GANDHI ZOOLOGICAL PARK  
VISHAKHAPATNAM

## TOP VIEW

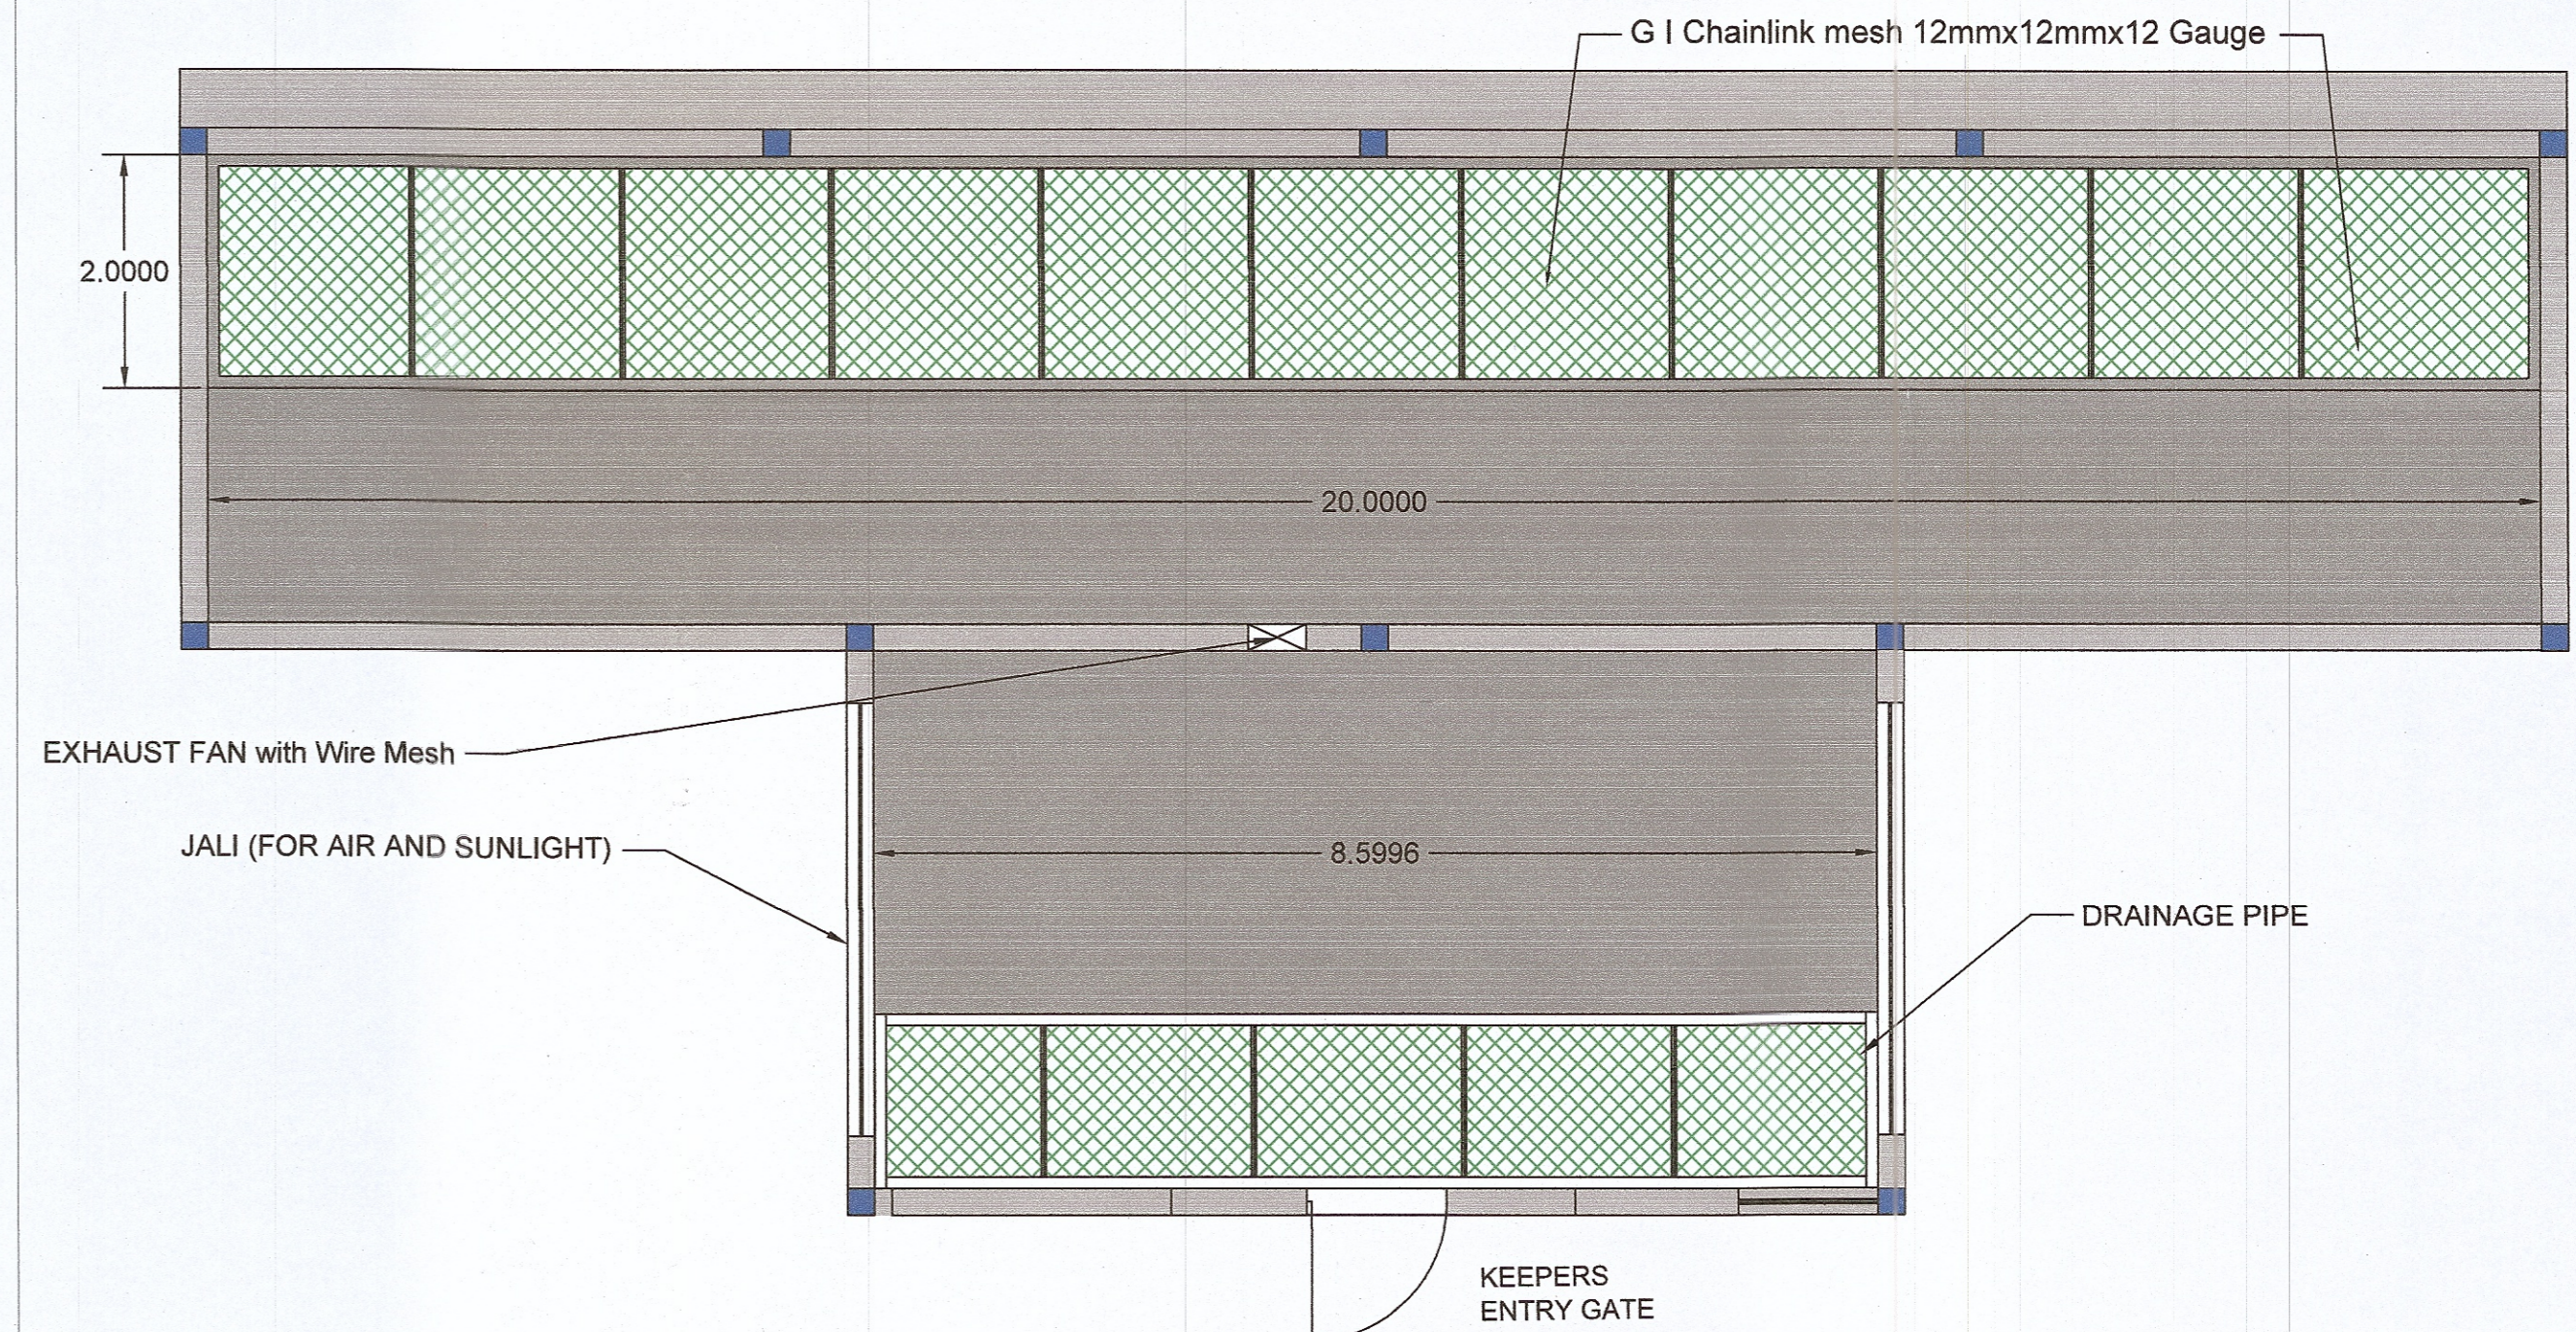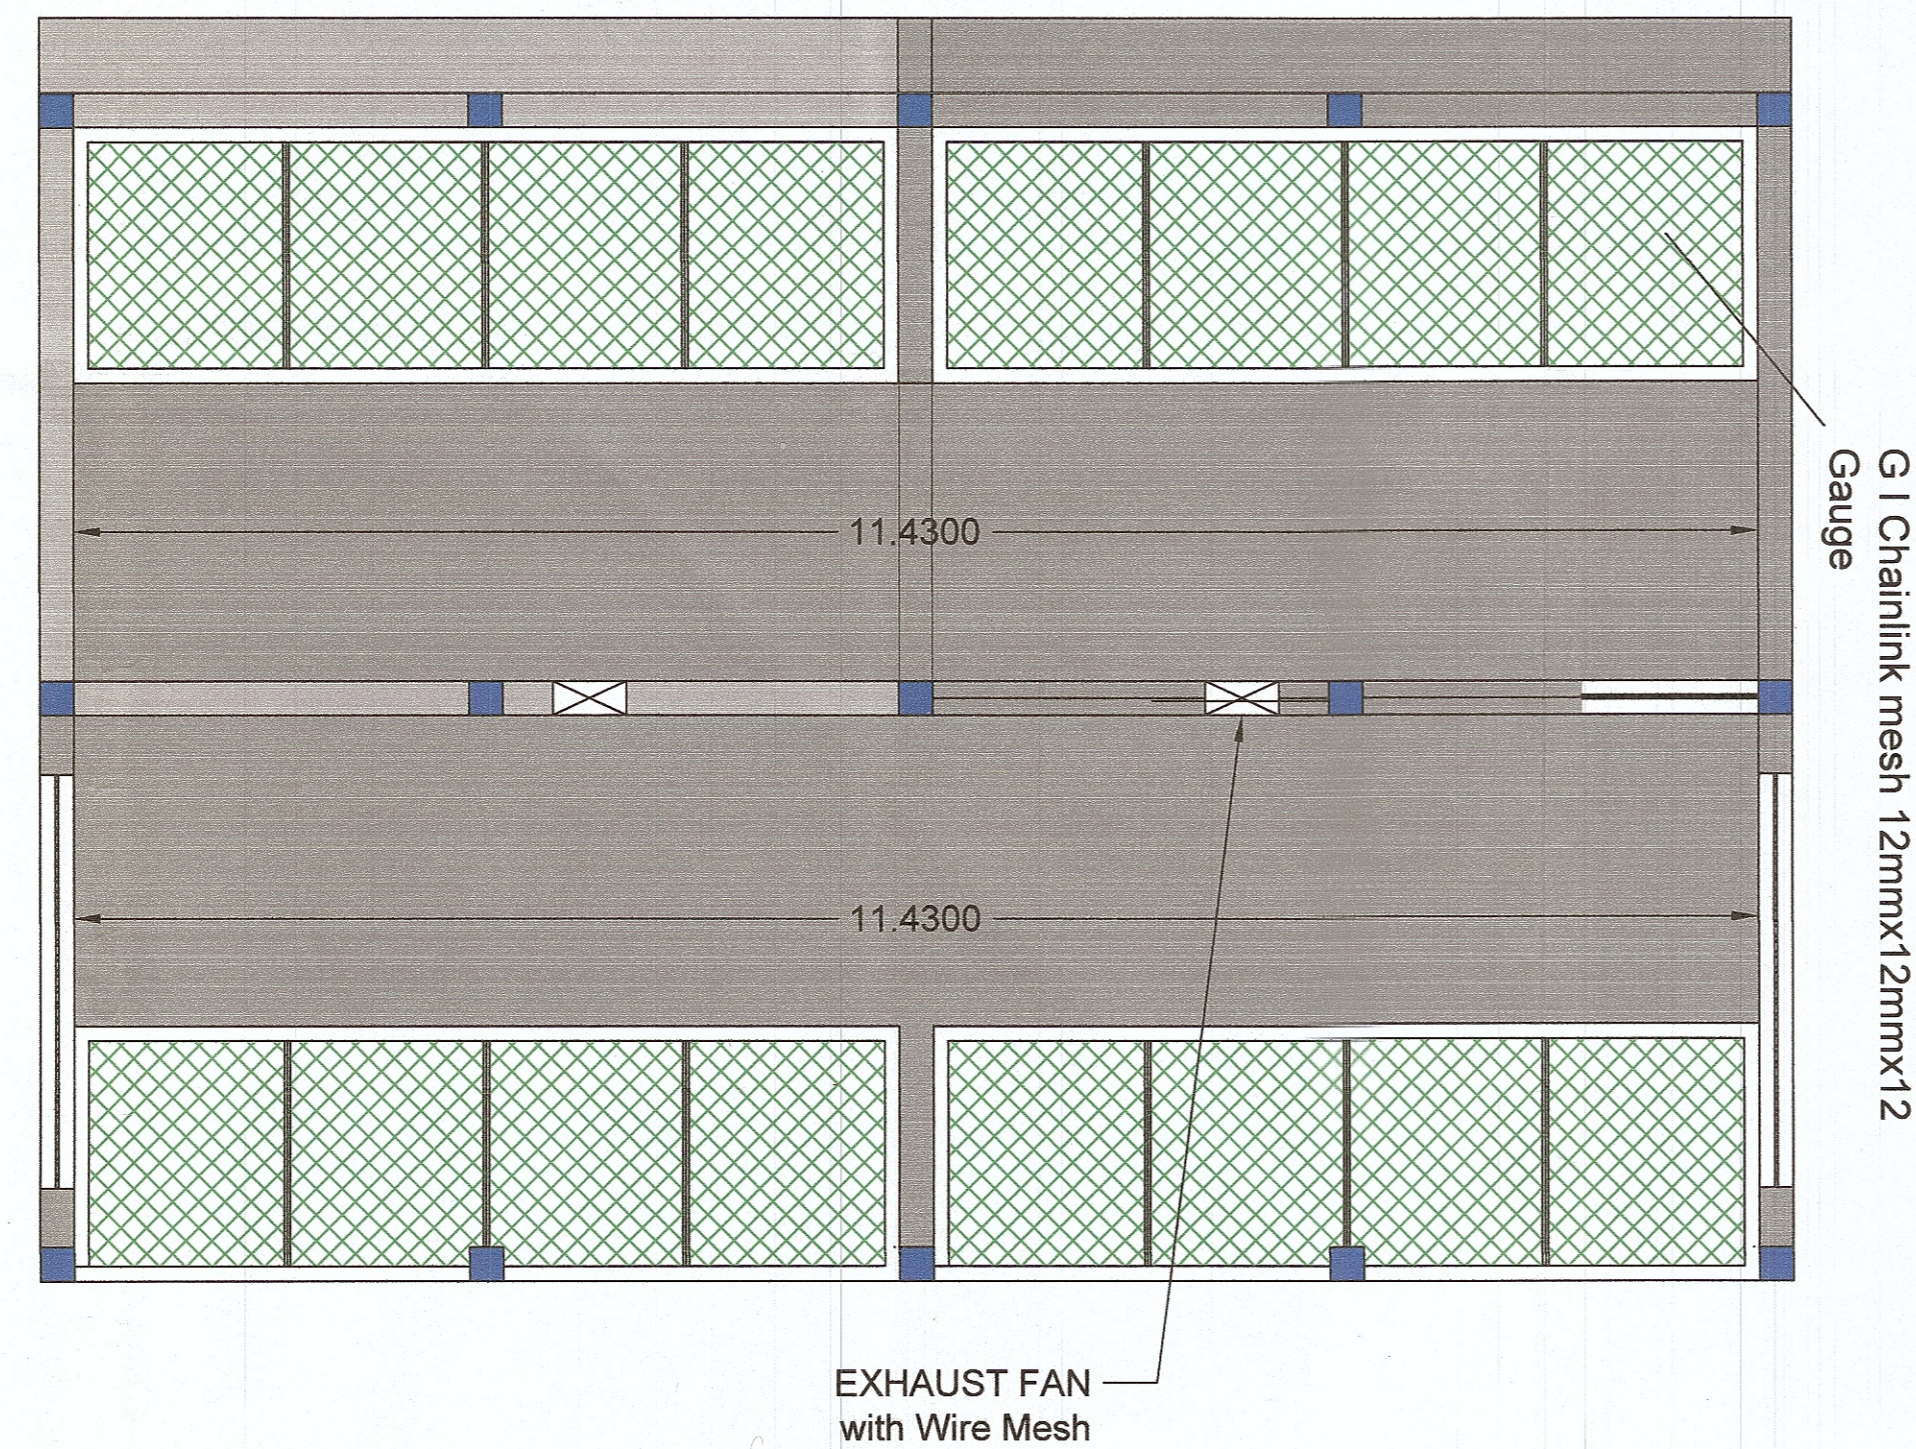

## CROSS-SECTION

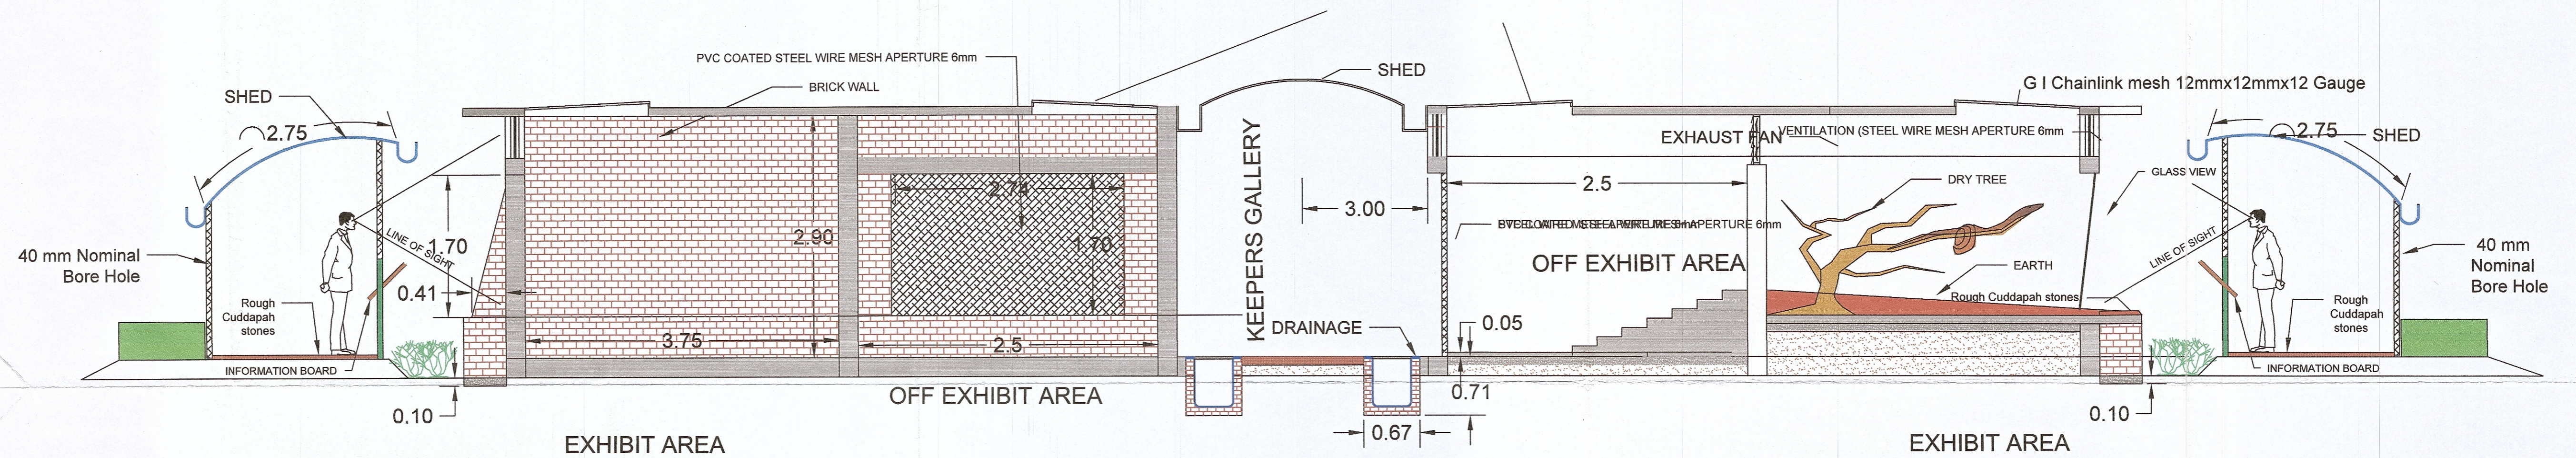


## FRONT ELEVATION AND CROSS SECTION AT AA

ALL DRAWINGS AND WRITTEN MATERIAL ARE ORIGINAL AND UNPUBLISHED WORK OF THE FOREST DEPARTMENT,Vizag DUPLICATION, OR USE WITHOUT PERMISSION IS PROHIBITED.  
Drawing must not be scaled.  
1. Read this drawing along with corresponding topographical drawings.  
2. All the dimensions are in meters unless & until mentioned.  
3. All levels are in meters.  
4. Check and verify the drawings before execution.  
Discrepancies if any shall be brought to the notice of the consultant.

DRAWING TITLE  
OWNERS NAME  
DATE :

REPTILE HOUSE : TOP VIEW & CROSS- SECTION  
INDRA GANDHI ZOOLOGICAL PARK  
PLAN, DRAWN & CHECKED BY :-  
1. ABHISHEK SHARMA B Tech (Civil)  
2. SHIRISH TIWARI

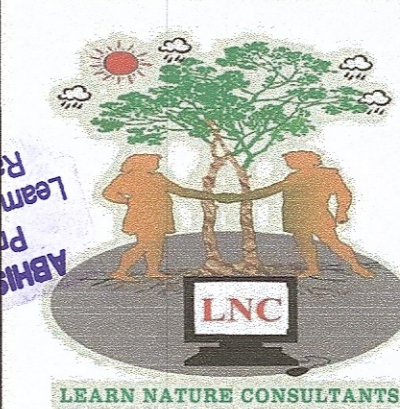

**ABHISHEK SHARMA**  
Project Manager  
Learn Nature Consultants  
Raipur Chhattisgarh  
**LEARN NATURE CONSULTANTS**  
WE PRESERVE AND IMPROVE SOUL LIVING CONDITIONS  
D-8, SECTOR-2, AVANTI VIHAR, RAIPUR, (C.G.)  
PH: 0771-2443865, 6453462, FAX: 0771-2443765  
E-MAIL: LNC@LNCINDIA.COM,  
LNCMDCO@GMAIL.COM  
VISIT US AT: HTTP://WWW.LNCINDIA.COM

*Handwritten signature and date:*  
10/12/2014  
Vishakhapatnam