



# PLAN SHOWING PROPOSED PEAFOWL ENCLOSURE AT SRI ATAL BIHARI VAJPAYEE ZOOLOGICAL PARK KAMALAPUR

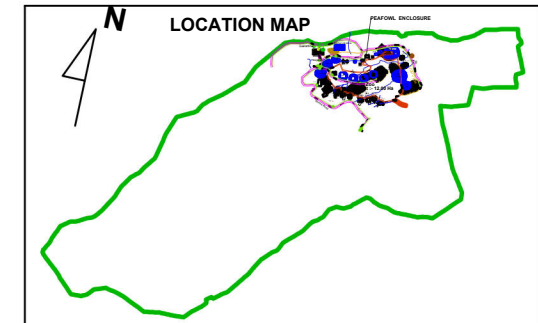

SCALE = 1 : 200

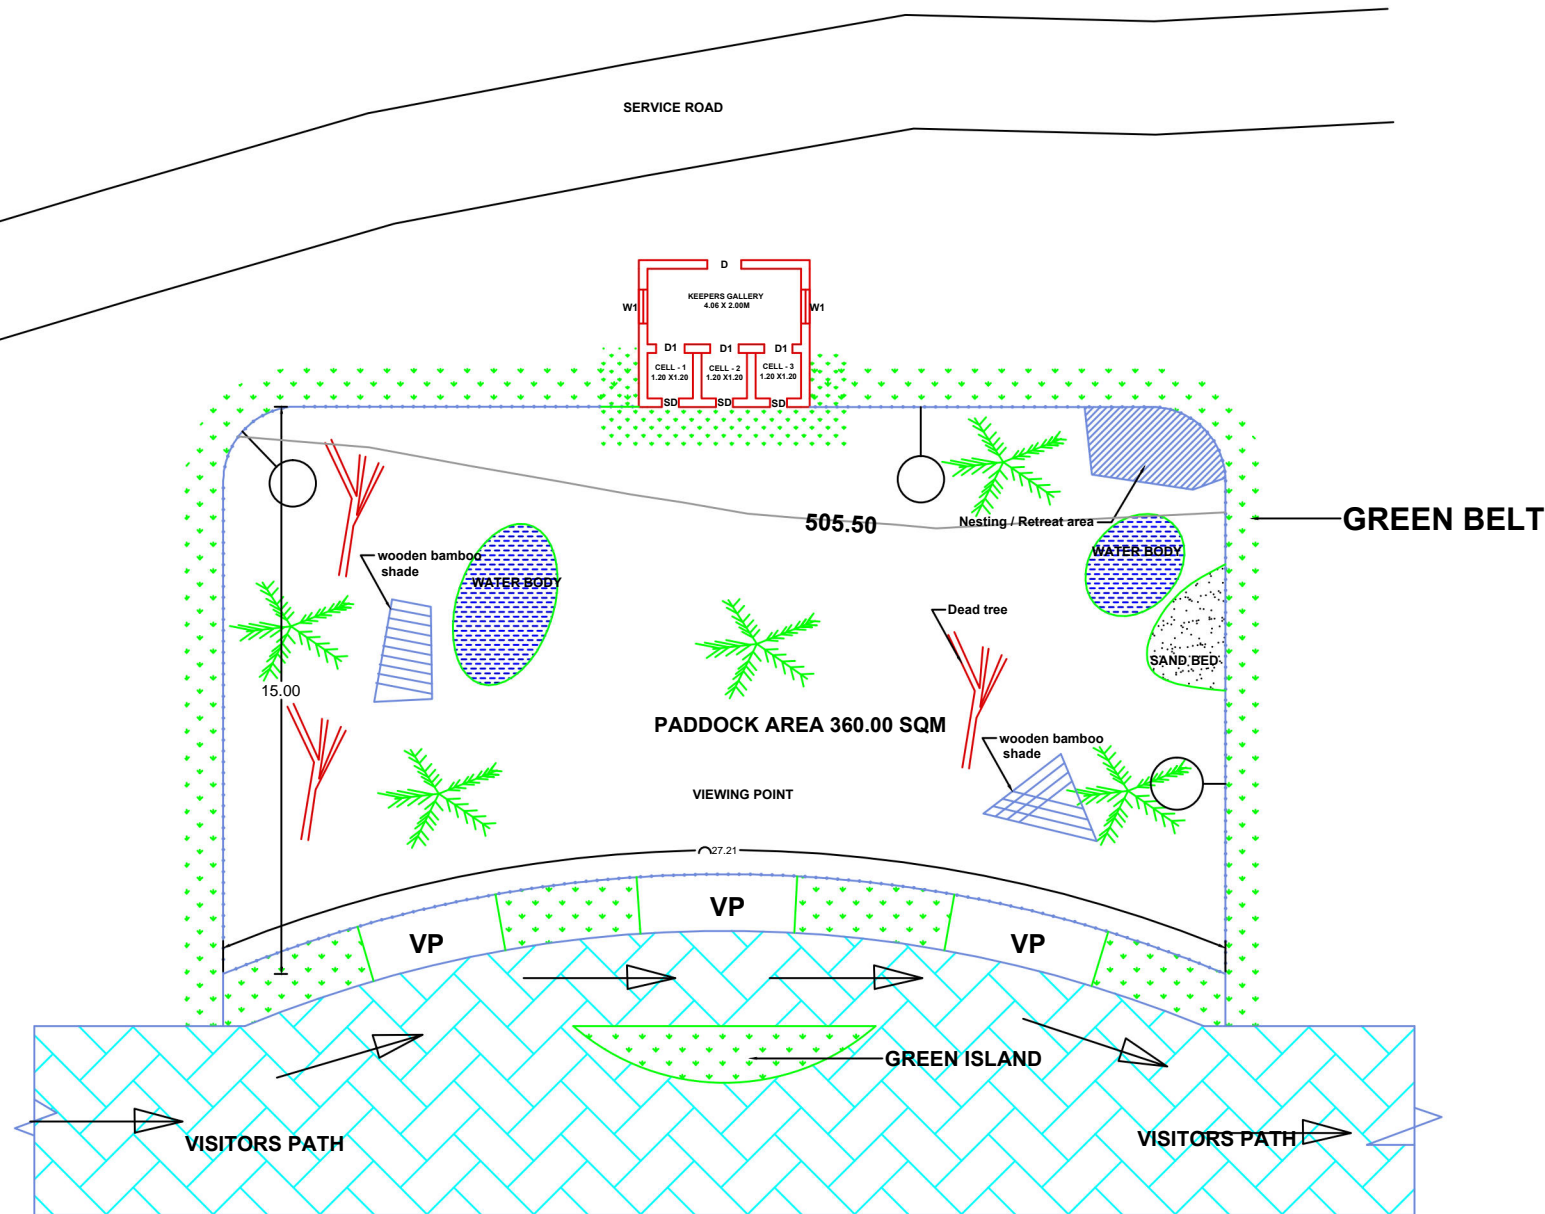

LEGEND	
DOOR (D)	0.90X2.10
DOOR (D1)	0.75X1.80
WINDOWS (W1)	1.90X1.20
CELL FRONT DOOR	0.60X1.80
VENTILATORS (V)	0.60X0.30
SLIDING DOOR (SD)	0.45X0.60
ALL DIMENSIONS ARE IN METER	
VP - VIEW POINT	
DRAWN BY	CHECKED BY      SIGNED BY

The drawings of animal enclosure of Indian Peafowl to be constructed at Shri Atal Bihari Vajpayee Zoological Park, Karnataka were placed before the 100th Meeting of the Expert Group on Zoo Designing, Central Zoo Authority held on August 2-3, 2021 and same were approved subject to conditions. Approval of the Expert Group on Zoo Designing, Central Zoo Authority was communicated to the Zoo vide letter Computer No. 163422 dated 27.08.2021. The zoo submitted the satisfactory compliance to the observation vide letter no. no. ABVZP/Revised drawings/CR-63/2022-23 dt. 24.05.2022.


*H. R. Rao*  
EXECUTIVE ENGINEER  
BANGALORE BANNERAGATTA  
BIOLOGICAL PARK  
BANGALORE-83

*[Signature]*  
EXECUTIVE DIRECTOR & DEPUTY  
CONSERVATOR OF FOREST  
SRI ATAL BIHARI VAJPAYEE ZOOLOGICAL PARK  
KAMALAPUR


*[Signature]*  
Member Secretary  
Central Zoo Authority  
Ministry of Environment, Forest & Climate Change  
Govt. of India, New Delhi

Authenticated *[Signature]*  
CENTRAL ZOO AUTHORITY


# PLAN SHOWING PROPOSED PEAFOWL ENCLOSURE (HOLDING ROOM) AT SRI ATAL BIHARI VAJPAYEE ZOOLOGICAL PARK KAMALAPUR

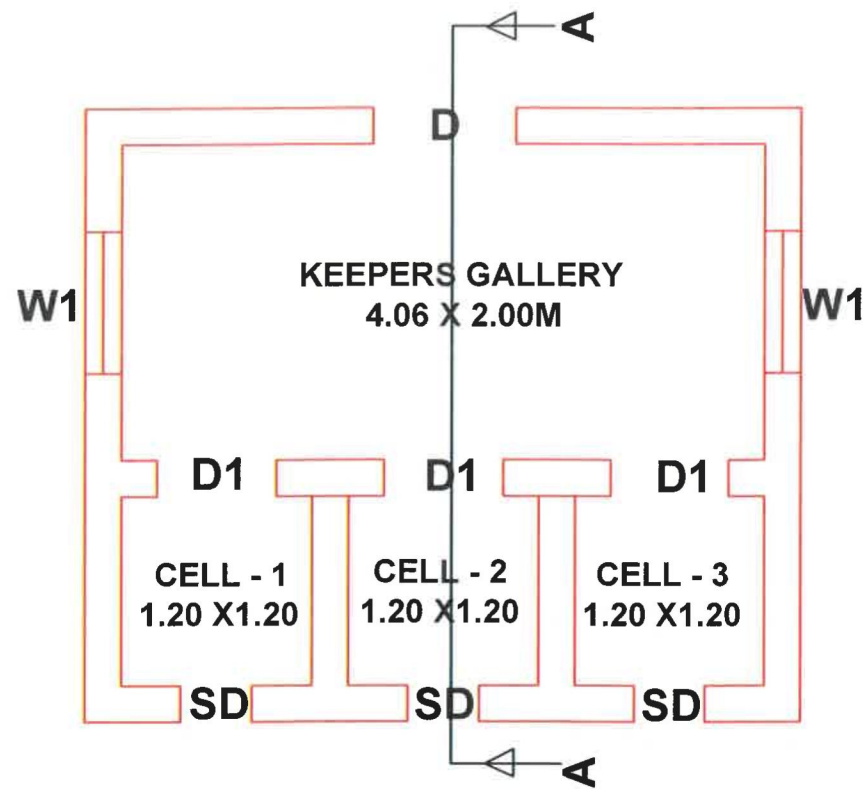

**PLAN**

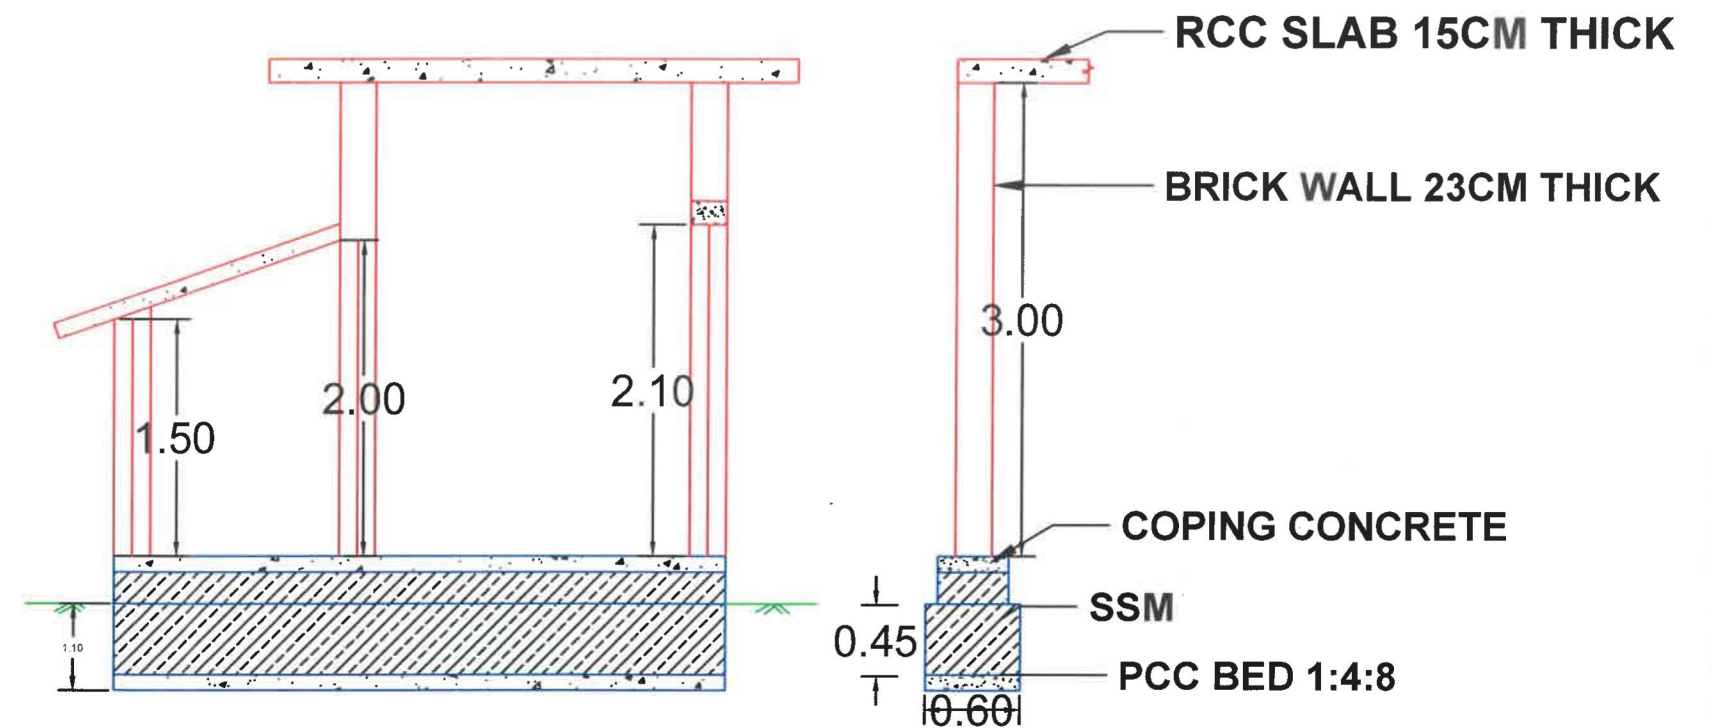

**CROSS SECTION @ A-A**

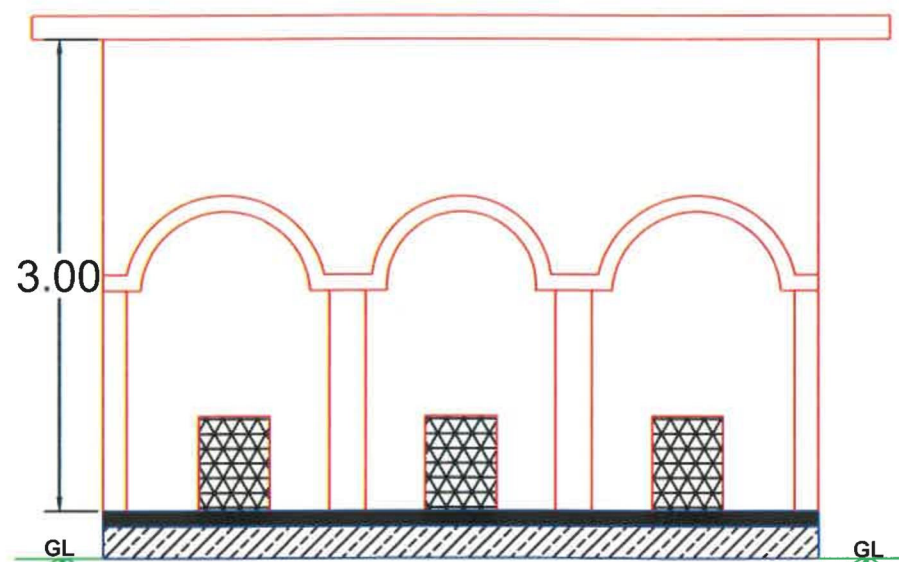

**FRONT ELEVATION**

SCHEDULES OF OPENINGS	
DOOR (D)	0.90X2.10
DOOR (D1)	0.75X1.80
WINDOWS (W1)	1.90X1.20
CELL FRONT DOOR	0.60X1.80
VENTILATORS (V)	0.60X0.30
SLIDING DOOR (SD)	0.45X0.60
ALL DIMENSIONS ARE IN METER	
VP - VIEW POINT	

SCALE = 1:50


Executive Engineer  
 Bangalore Banneragatta  
 Biological Park  
 Bangalore-83

EXECUTIVE DIRECTOR & DEPUTY  
 CONSERVATOR OF FOREST  
 SRI ATAL BIHARI VAJPAYEE ZOOLOGICAL PARK  
 KAMALAPUR

The drawings of animal enclosure of Indian Peafowl to be constructed at Shri Atal Bihari Vajpayee Zoological Park, Karnataka were placed before the 100th Meeting of the Expert Group on Zoo Designing, Central Zoo Authority held on August 2-3, 2021 and same were approved subject to conditions. Approval of the Expert Group on Zoo Designing, Central Zoo Authority was communicated to the Zoo vide letter Computer No. 163422 dated 27.08.2021. The zoo submitted the satisfactory compliance to the observation vide letter no. no. ABVZP/Revised drawings/CR-63/2022-23 dt. 24.05.2022.

Authenticated   
Member Secretary  
 Central Zoo Authority  
 Ministry of Environment, Forest & Climate Change  
 New Delhi, India

SCALE = 1 : 100

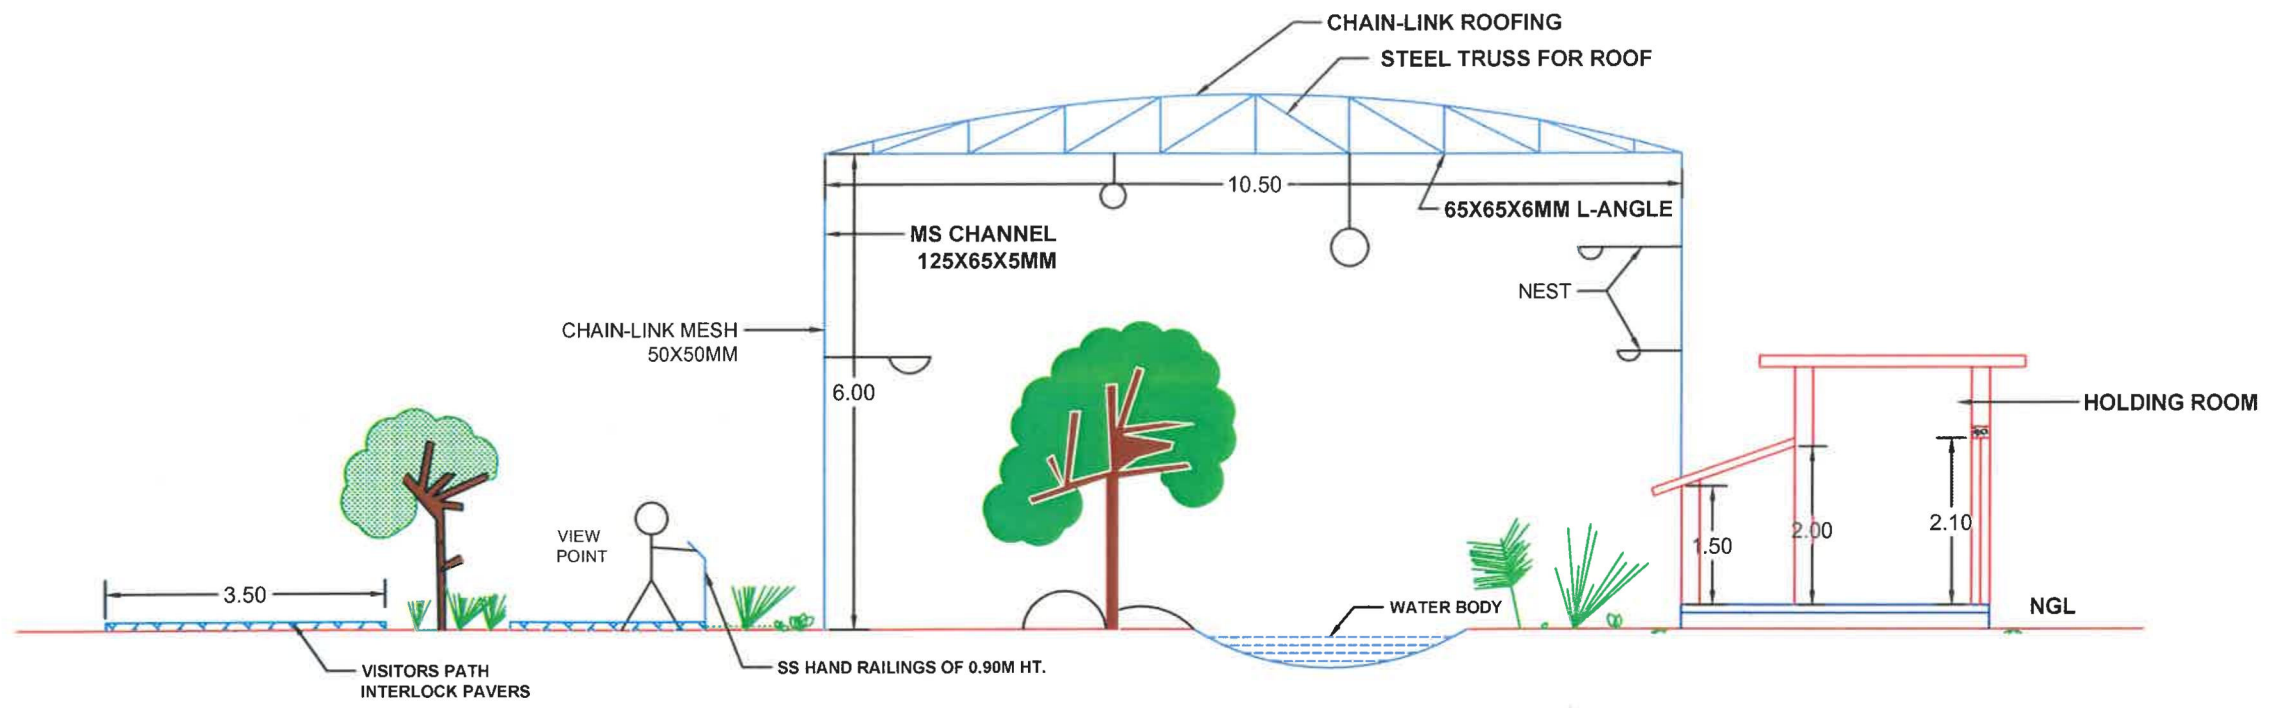

## SECTIONAL ELEVATION OF INDIAN PEAFOWL ENCLOSURE

The drawings of animal enclosure of Indian Peafowl to be constructed at Shri Atal Bihari Vajpayee Zoological Park, Karnataka were placed before the 100th Meeting of the Expert Group on Zoo Designing, Central Zoo Authority held on August 2-3, 2021 and same were approved subject to conditions. Approval of the Expert Group on Zoo Designing, Central Zoo Authority was communicated to the Zoo vide letter Computer No. 163422 dated 27.08.2021. The zoo submitted the satisfactory compliance to the observation vide letter no. no. ABVZP/Revised drawings/CR-63/2022-23 dt. 24.05.2022.

Authenticated  
 Member Secretary  
 Central Zoo Authority  
 Ministry of Environment, Forest & Climate Change  
 Govt of India, New Delhi



Executive Engineer  
 Bangalore Banneragatta  
 Biological Park  
 Bangalore-83

EXECUTIVE DIRECTOR & DEPUTY  
 CONSERVATOR OF FOREST  
 SRI ATAL BIHARI VAJPAYEE ZOOLOGICAL PARK  
 KAMALAPUR