

Notes :
 This document should not be relied on or used in circumstances other than those for which it was originally prepared and for which HKS DESIGNER & CONSULTANT INTERNATIONAL COMPANY LTD. was commissioned.
 HKS DESIGNER & CONSULTANT INTERNATIONAL COMPANY LTD. accepts no responsibility for this document to any other party other than the person by whom it was commissioned. This drawing is the property of --- It is not allowed to reproduce its contents in any form except for the purpose for which it is intended.

AUTHORISED SIGNATORIES

DESIGN CONSULTANT :
CIVIL CONSULTANT :
STRUCTURAL CONSULTANT :
MECHANICAL CONSULTANT :
ELECTRICAL CONSULTANT :
PLUMBING CONSULTANT :
PROJECT MANAGMENT CONSULTANT :
H.V.A.C CONSULTANT :
LIFE SUPPORT SYSTEM CONSULTANT :
OPERATIONS CONSULTANT :
SECURITY CONSULTANT :



HKS DESIGNER & CONSULTANT INTERNATIONAL COMPANY LTD.
 Site Office Telefax : +91 22 373 4007
 Web site : www.hksconsultants.com

COMMENTS

Sr.No.	COMMENT	DATE	BY

REVISIONS

Sr.No.	REVISIONS	DATE	BY


**SHEET TITLE : PROPOSED LOCATION PLAN
 FOUR-HORNED ANTELOPE EXHIBIT**


PROJECT :
 RAJIV GANDHI ZOOLOGICAL PARK, KATRAJ.
ADDRESS :
 PUNE-SATARA ROAD, OPP. KATRAJ DAIRY, KATRAJ,
 PUNE, MAHARASHTRA 411046

STAMP :




DATE : 01-03-2021	SCALE : 1:2500
DRAWN BY : FAZAL	CHD BY : Devendra

	DRAWING NO.
	HKS-FHA-01

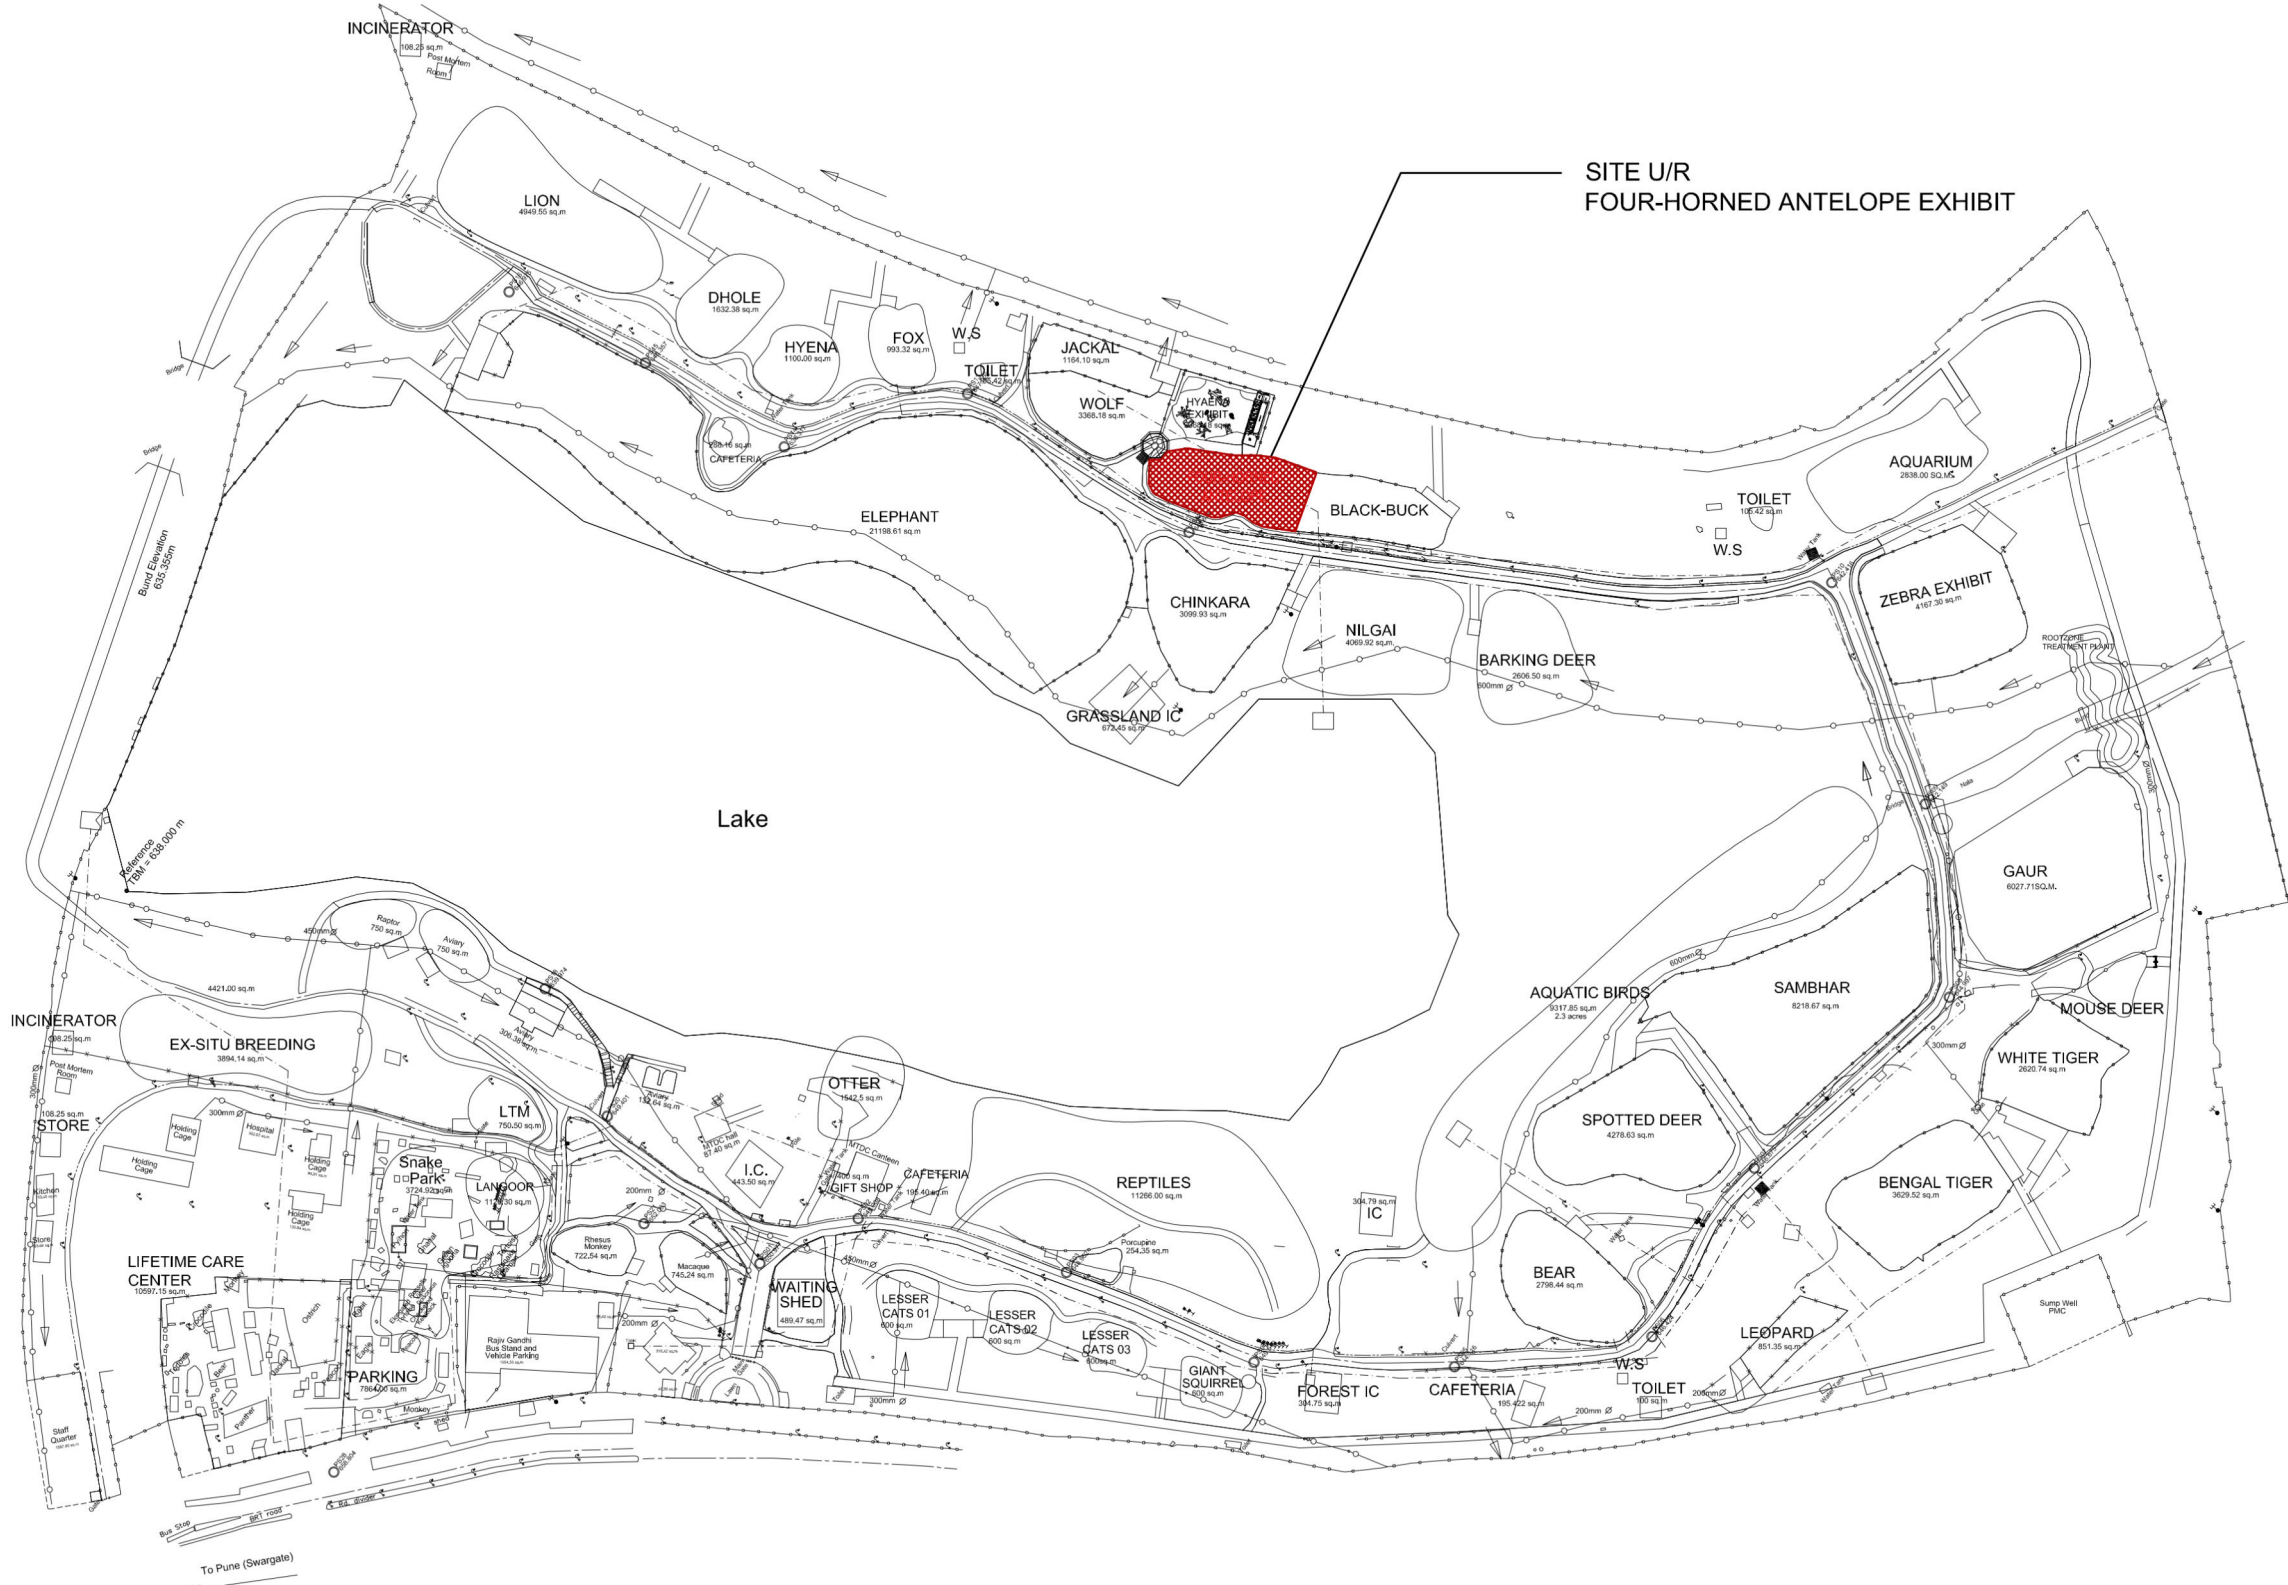

**PROPOSED FOUR-HORNED ANTELOPE EXHIBIT
 LOCATION PLAN
 PUNE ZOO**

1:2500

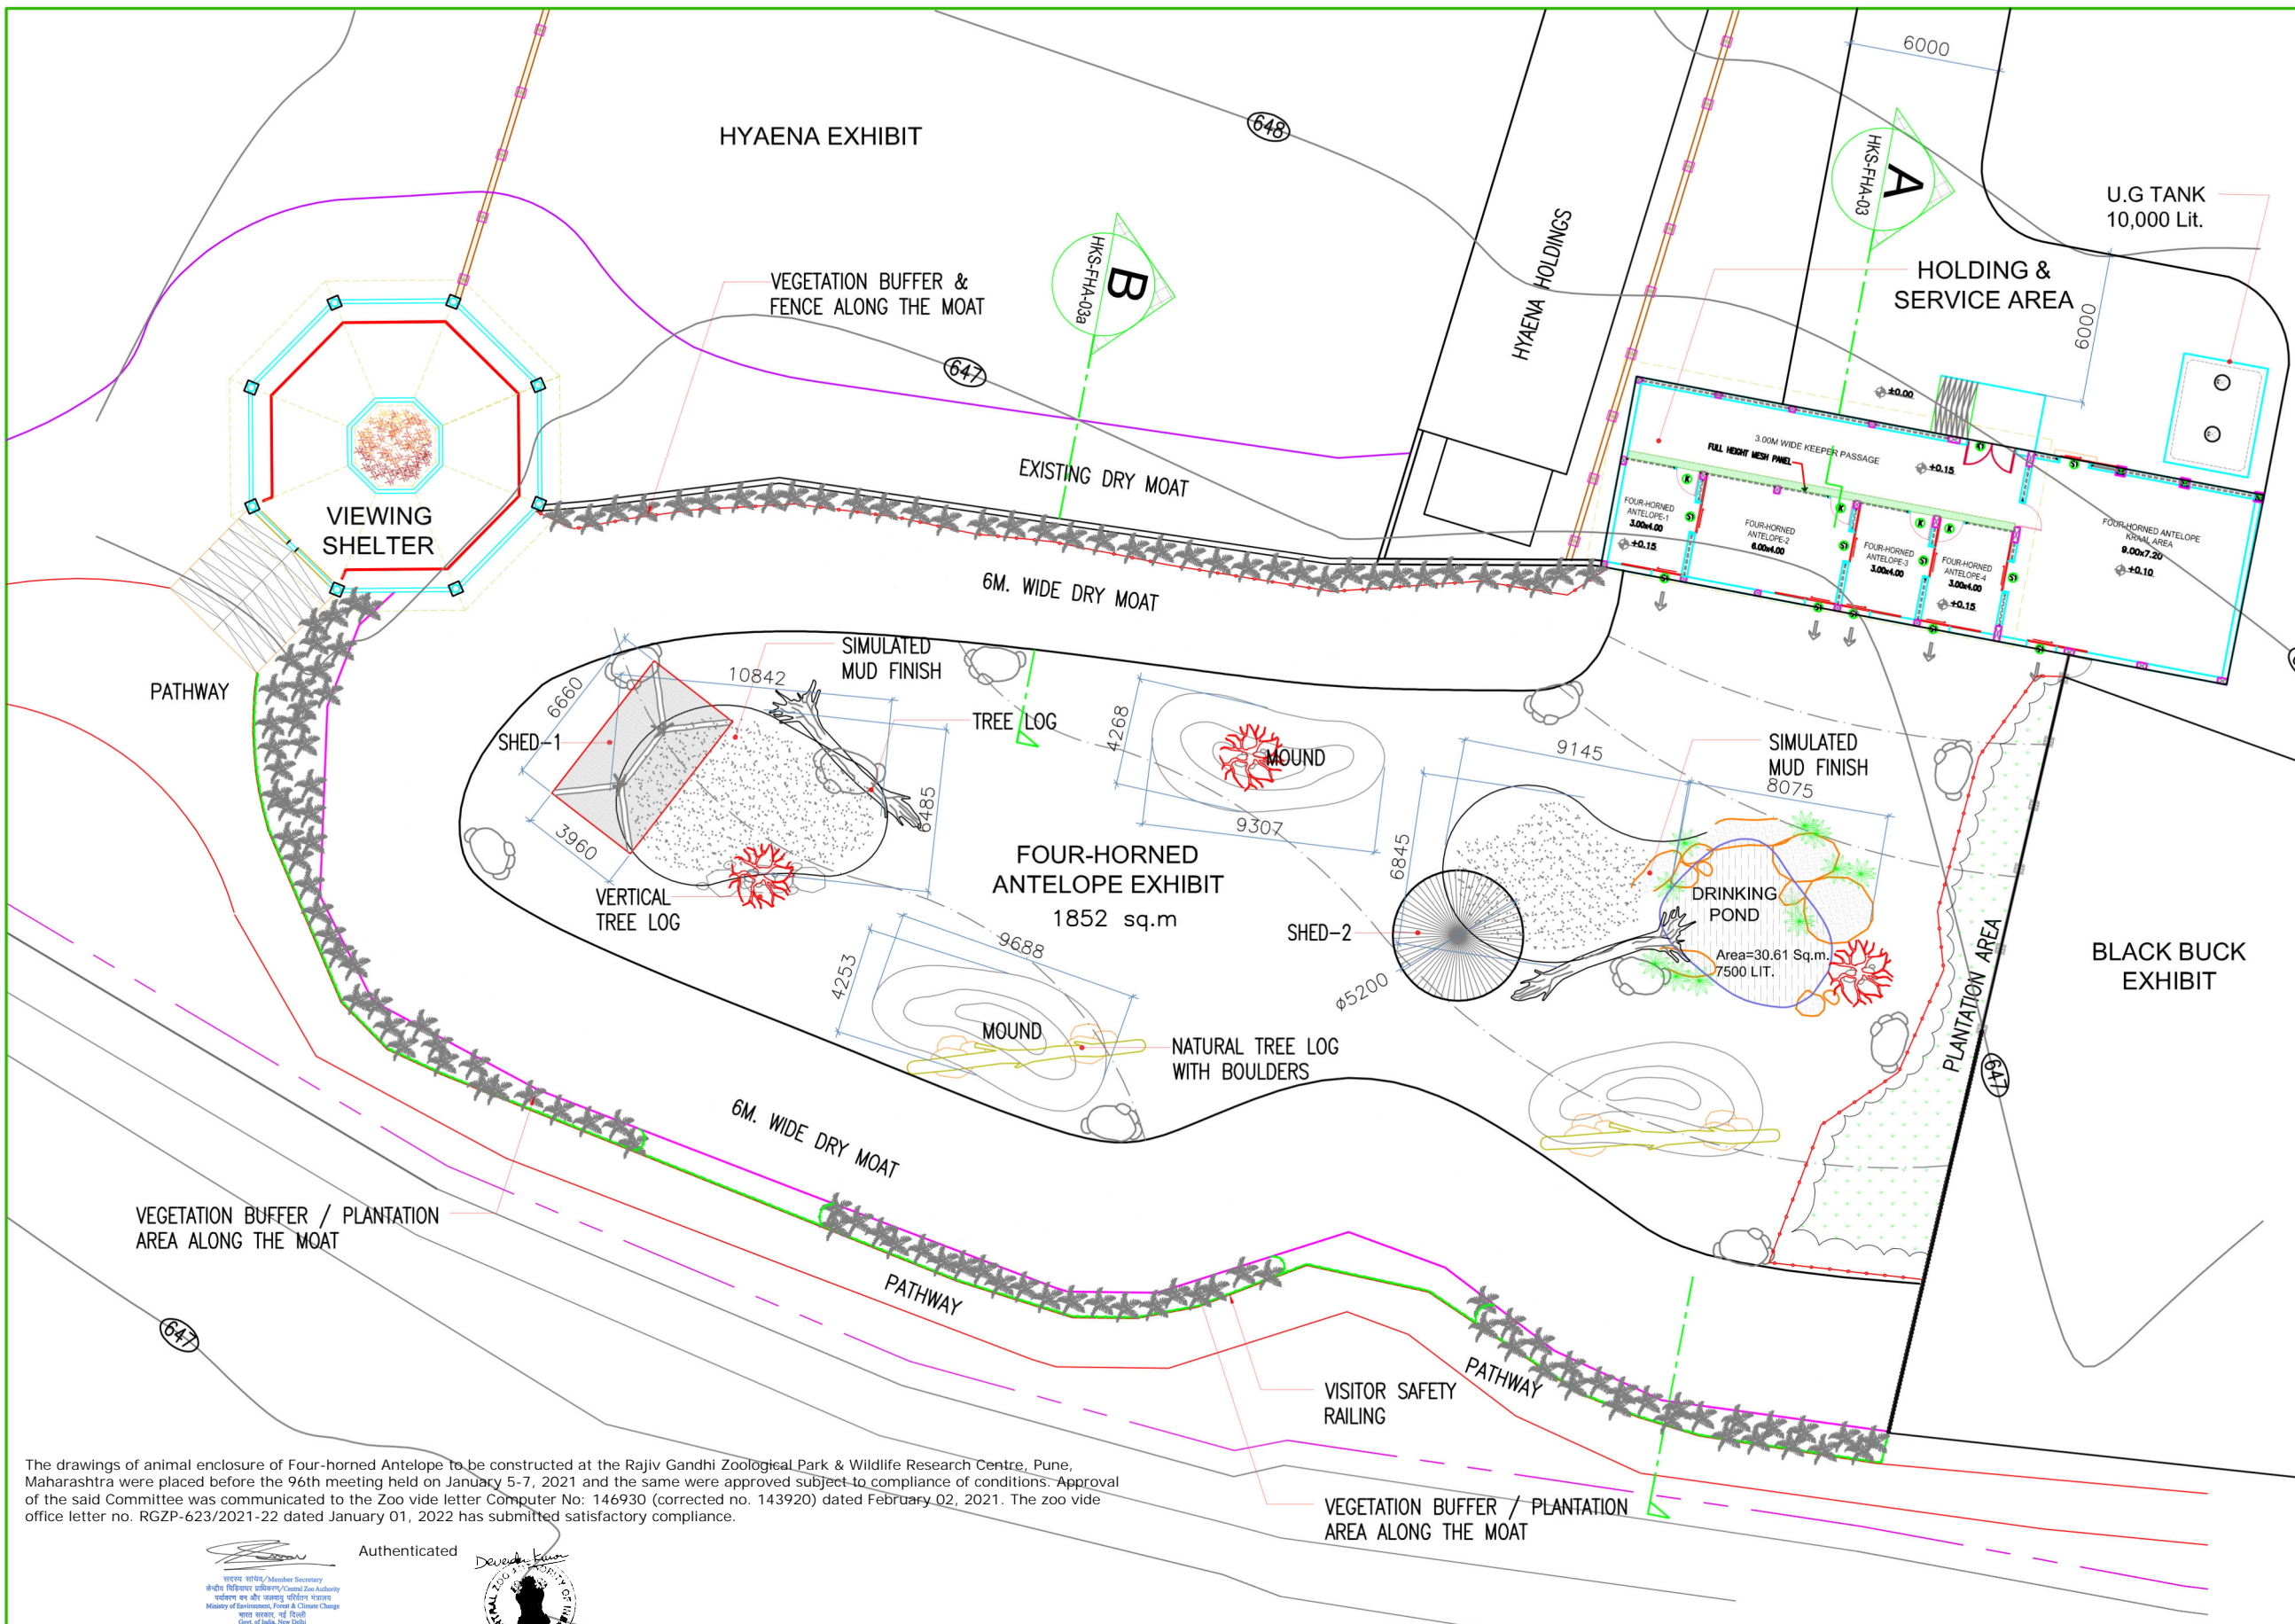

Notes :
 This document should not be relied on or used in circumstances other than those for which it was originally prepared and for which HKS DESIGNER & CONSULTANT INTERNATIONAL COMPANY LTD. was commissioned.
 HKS DESIGNER & CONSULTANT INTERNATIONAL COMPANY LTD. accepts no responsibility for this document to any other party other than the person by whom it was commissioned. This drawing is the property of — it is not allowed to reproduce its contents in any form except for the purpose for which it is intended.

AUTHORISED SIGNATORIES

DESIGN CONSULTANT :
CIVIL CONSULTANT :
STRUCTURAL CONSULTANT :
MECHANICAL CONSULTANT :
ELECTRICAL CONSULTANT :
PLUMBING CONSULTANT :
PROJECT MANAGEMENT CONSULTANT :
H.V.A.C CONSULTANT :
LIFE SUPPORT SYSTEM CONSULTANT :
OPERATIONS CONSULTANT :
SECURITY CONSULTANT :

HKS DESIGNER & CONSULTANT INTERNATIONAL COMPANY LTD.
 Site Office Telefax: +91 22 373 4007
 Web site: www.hksconsultants.com

COMMENTS

Sr.No.	COMMENT	DATE	BY

REVISIONS

Sr.No.	REVISIONS	DATE	BY

SHEET TITLE : FOUR-HORNED ANTELOPE EXHIBIT LAYOUT PLAN

PROJECT :
 RAJIV GANDHI ZOOLOGICAL PARK, KATRAJ.
ADDRESS :
 PUNE-SATARA ROAD, OPP. KATRAJ DAIRY, KATRAJ, PUNE, MAHARASHTRA 411046

STAMP :

DATE : 01-03-2021 SCALE : 1:300
 DRAWN BY : FAZAL CHD BY : Devendra

DRAWING NO.
 HKS-FHA-02


The drawings of animal enclosure of Four-horned Antelope to be constructed at the Rajiv Gandhi Zoological Park & Wildlife Research Centre, Pune, Maharashtra were placed before the 96th meeting held on January 5-7, 2021 and the same were approved subject to compliance of conditions. Approval of the said Committee was communicated to the Zoo vide letter Computer No: 146930 (corrected no. 143920) dated February 02, 2021. The zoo vide office letter no. RGZP-623/2021-22 dated January 01, 2022 has submitted satisfactory compliance.

Authenticated


AREA CALCULATION IN Sq.M.

Sr.No.	HOLDING	VIEWING AREA	WATERFALL & POND	PADDOCK AREA	TOTAL EXHIBIT AREA
1	197.00	COMBINED	30.61	1248.09	1852.00

PROPOSED FOUR-HORNED ANTELOPE EXHIBIT LAYOUT PLAN
PUNE ZOO 1:300

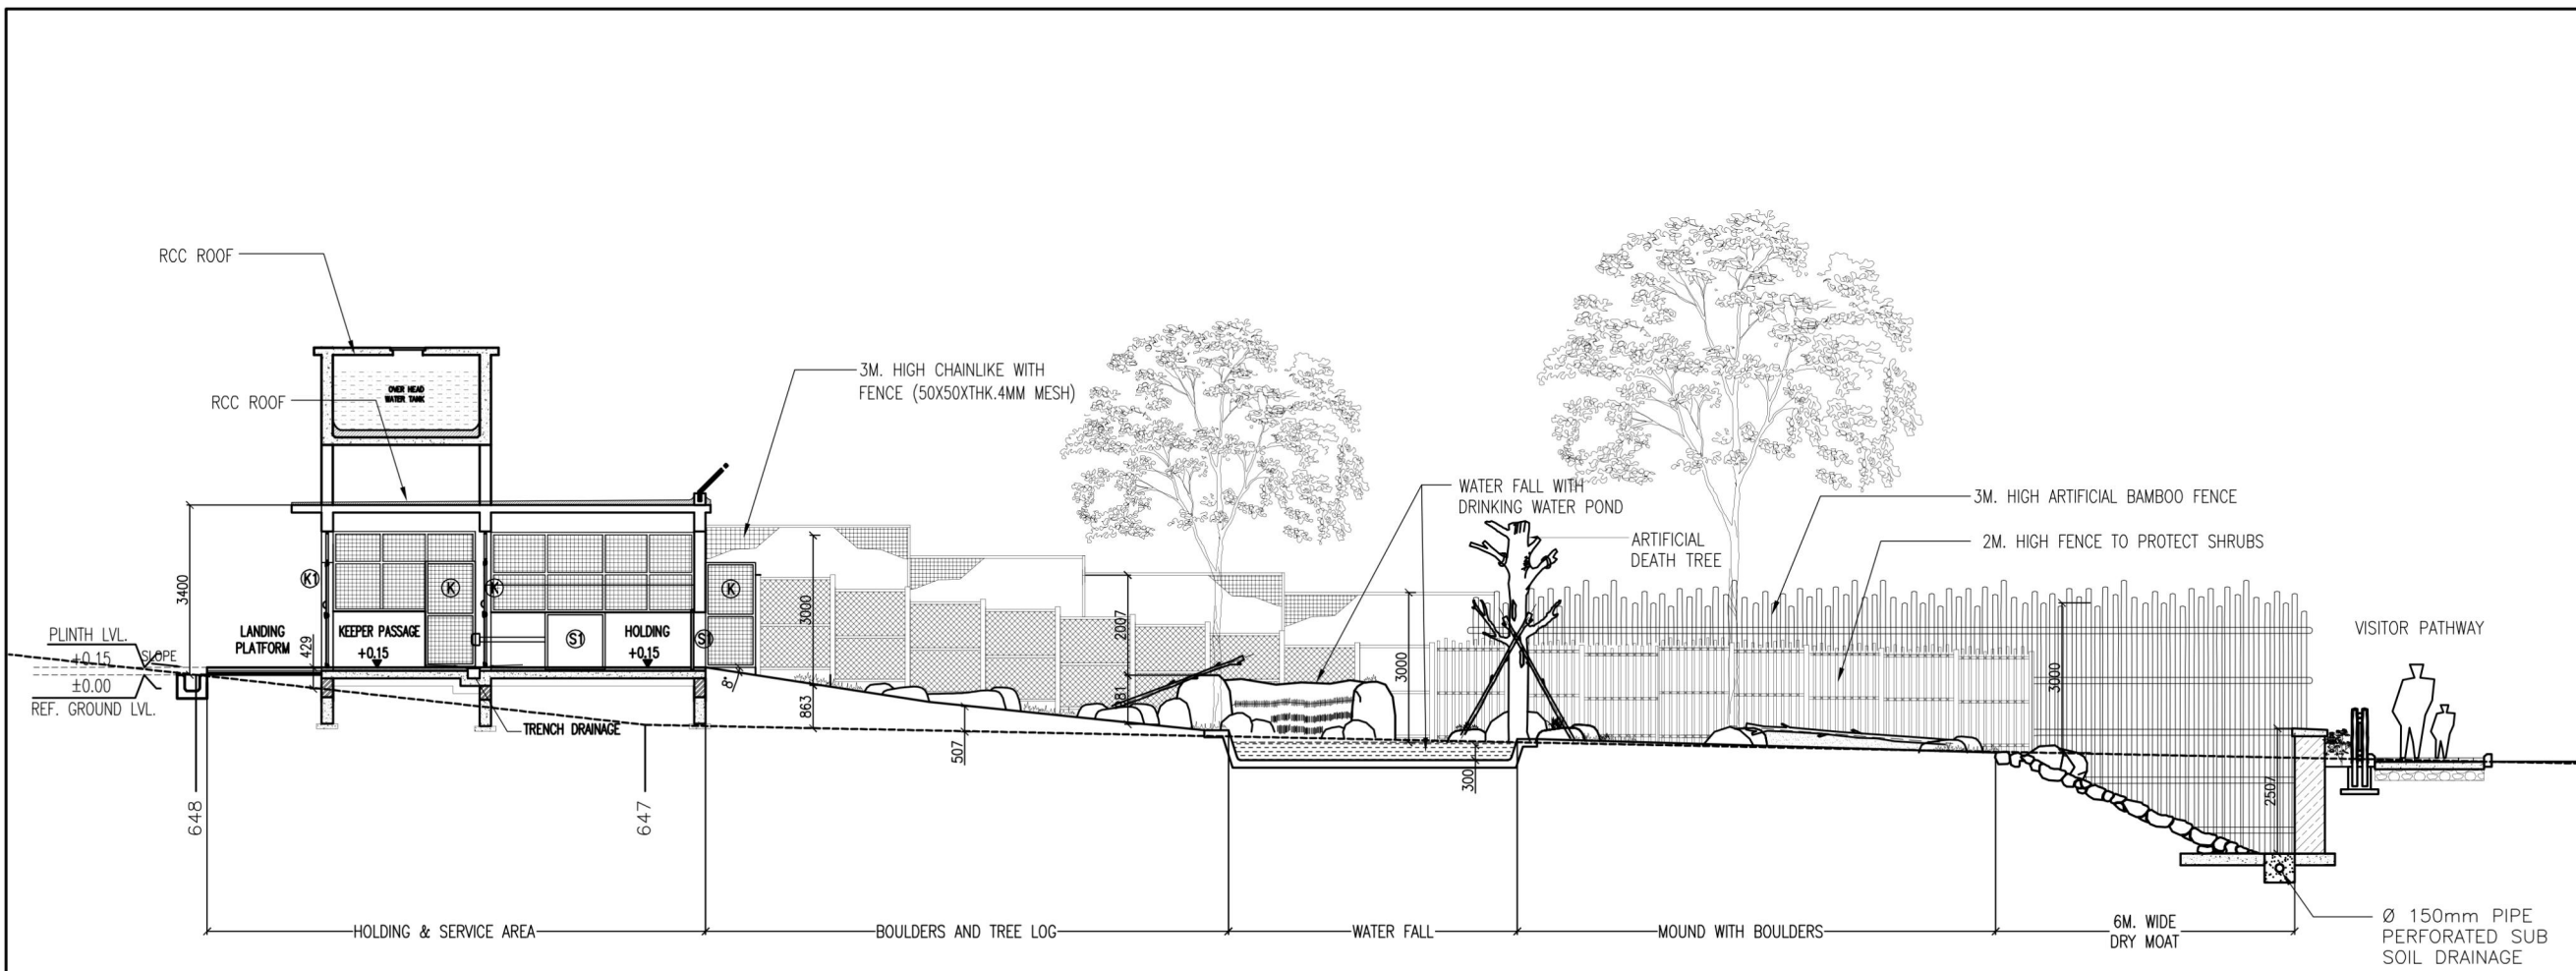

SITE SECTION - A 1:150
FOUR-HORNED ANTELOPE EXHIBIT

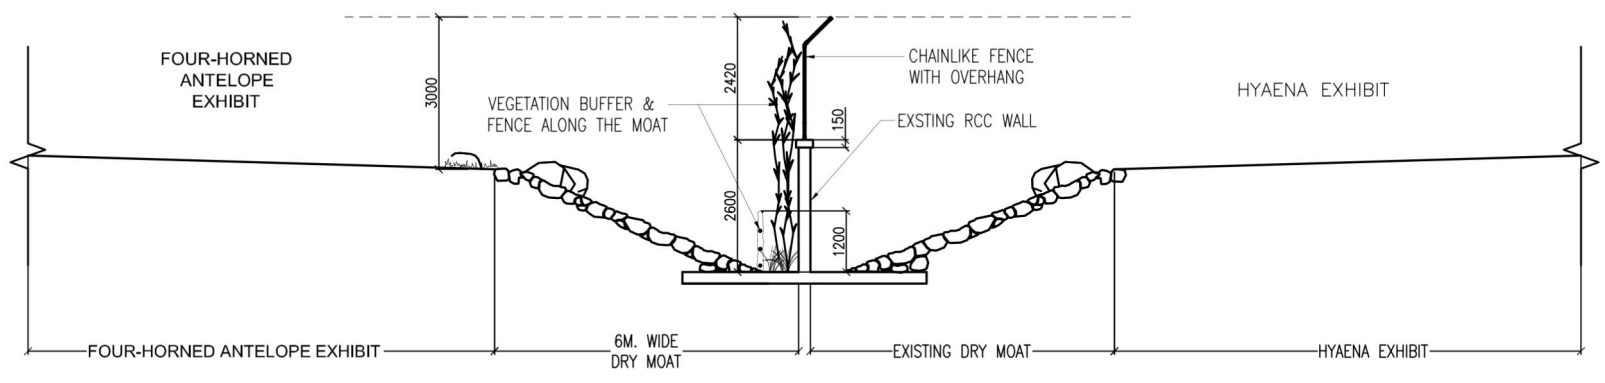

PART MOAT SECTION - B 1:150
FOUR-HORNED ANTELOPE EXHIBIT

The drawings of animal enclosure of Four-horned Antelope to be constructed at the Rajiv Gandhi Zoological Park & Wildlife Research Centre, Pune, Maharashtra were placed before the 96th meeting held on January 5-7, 2021 and the same were approved subject to compliance of conditions. Approval of the said Committee was communicated to the Zoo vide letter Computer No: 146930 (corrected no. 143920) dated February 02, 2021. The zoo vide office letter no. RGZP-623/2021-22 dated January 01, 2022 has submitted satisfactory compliance.

Authenticated
 Member Secretary
 Central Zoo Authority
 Ministry of Environment, Forest & Climate Change
 Government of India, New Delhi

Devesh Kumar
 RAJIV GANDHI ZOOLOGICAL PARK, PUNE

Notes :
 This document should not be relied on or used in circumstances other than those for which it was originally prepared and for which HKS DESIGNER & CONSULTANT INTERNATIONAL COMPANY LTD. was commissioned.
 HKS DESIGNER & CONSULTANT INTERNATIONAL COMPANY LTD. accepts no responsibility for this document to any other party other than the person by whom it was commissioned. This drawing is the property of _____ It is not allowed to reproduce it's contents in any form except for the purpose for which it is intended.

- AUTHORISED SIGNATORIES**
- DESIGN CONSULTANT :
 - CIVIL CONSULTANT :
 - STRUCTURAL CONSULTANT :
 - MECHANICAL CONSULTANT :
 - ELECTRICAL CONSULTANT :
 - PLUMBING CONSULTANT :
 - PROJECT MANAGEMENT CONSULTANT :
 - H.V.A.C CONSULTANT :
 - LIFE SUPPORT SYSTEM CONSULTANT :
 - OPERATIONS CONSULTANT :
 - SECURITY CONSULTANT :
 - P & D (MCGM) :

 **HKS DESIGNER & CONSULTANT INTERNATIONAL COMPANY LTD.**
 Site Office: +91 22 373 4007
 Web site: www.hksconsultants.com

COMMENTS

Sr.No.	COMMENT	DATE	BY

REVISIONS

Sr.No.	REVISIONS	DATE	BY

SHEET TITLE : FOUR-HORNED ANTELOPE EXHIBIT
 SITE SECTIONS - A & B

PROJECT :
 RAJIV GANDHI ZOOLOGICAL PARK, KATRAJ.

ADDRESS :
 PUNE-SATARA ROAD, OPP. KATRAJ DAIRY, KATRAJ,
 PUNE, MAHARASHTRA 411046


STAMP :




DATE : 01-03-2021 SCALE = AS SHOWN
 DRAWN BY : FAZAL CHD BY : SHAH

DRAWING NO.
 HKS-FHA-03


S.NO.	SYM.	OPENING SIZE	DESCRIPTION	QTY.
01	K1	2.00 x 2.10 M.	KEEPER SWING MAIN DOOR	01
02	K	1.00 x 2.10 M.	KEEPER SWING DOOR	04
03	S1	1.20 x 1.10 M.	ANIMAL SLIDING DOOR	09

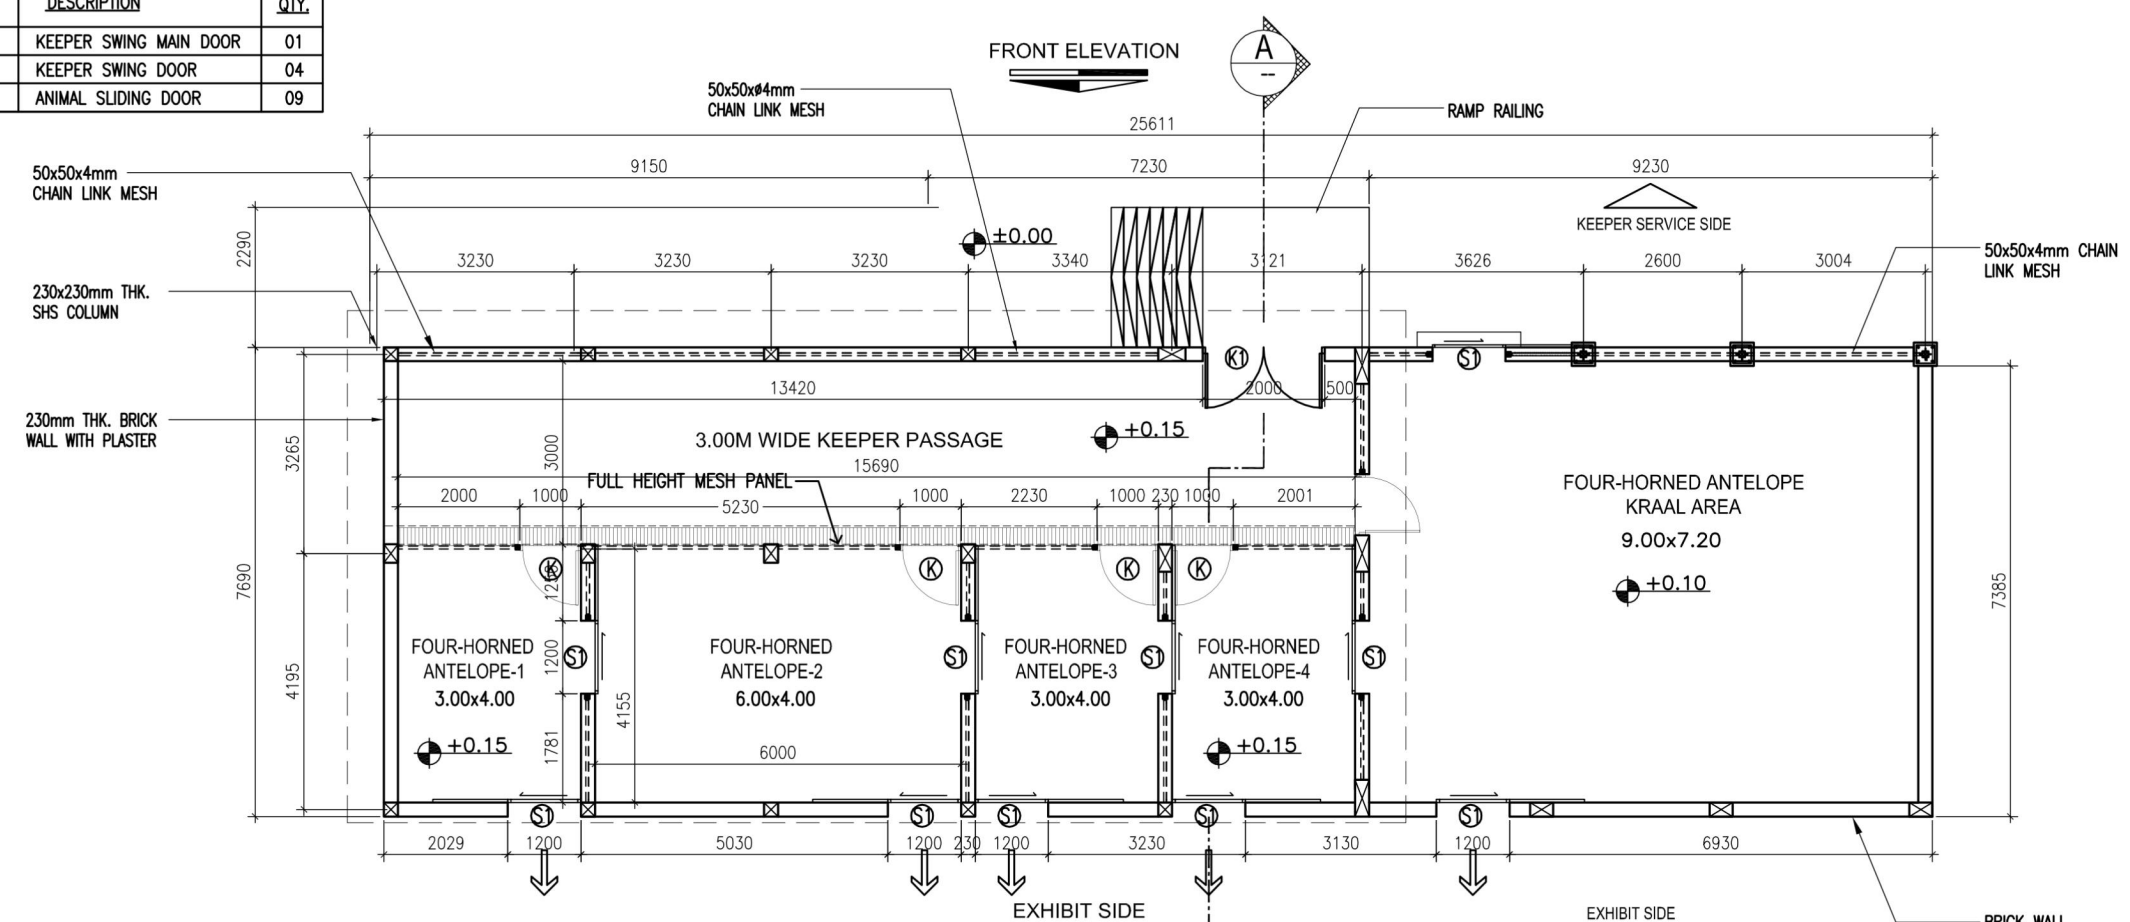

HOLDING DETAIL PLAN
FOUR-HORNED ANTELOPE EXHIBIT
1:125

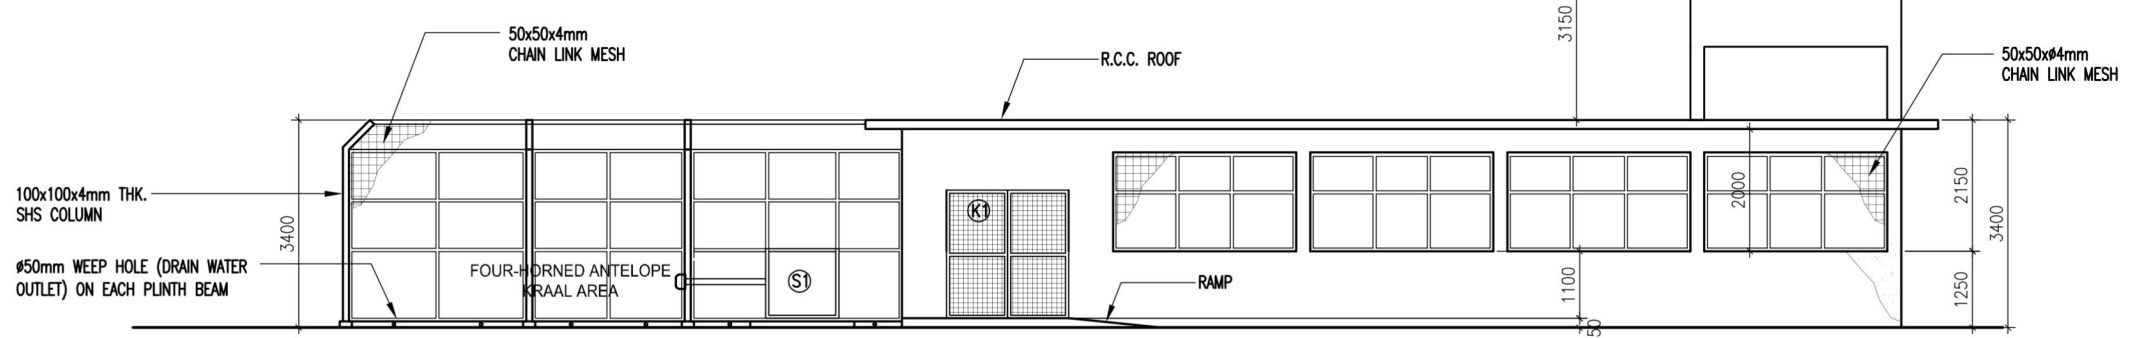


FRONT ELEVATION
FOUR-HORNED ANTELOPE EXHIBIT
1:125

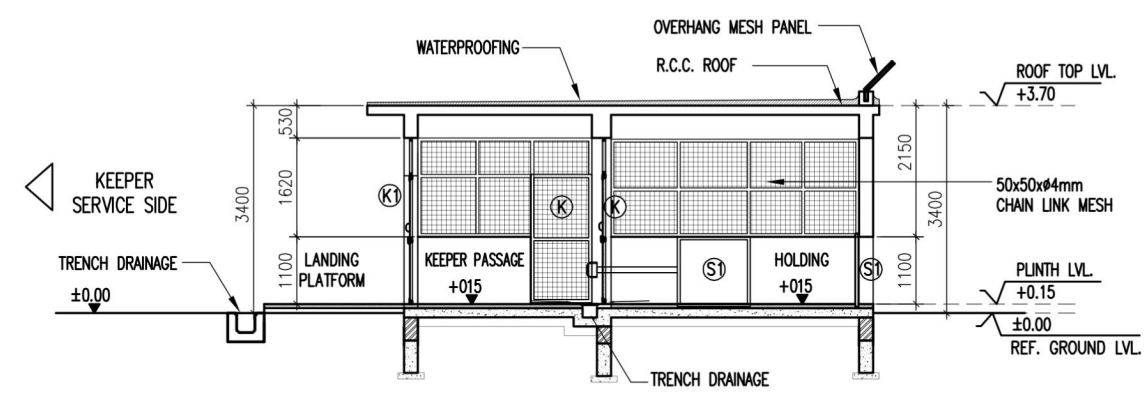

HOLDING SECTION - A
FOUR-HORNED ANTELOPE EXHIBIT
1:125

The drawings of animal enclosure of Four-horned Antelope to be constructed at the Rajiv Gandhi Zoological Park & Wildlife Research Centre, Pune, Maharashtra were placed before the 96th meeting held on January 5-7, 2021 and the same were approved subject to compliance of conditions. Approval of the said Committee was communicated to the Zoo vide letter Computer No: 146930 (corrected no. 143920) dated February 02, 2021. The zoo vide office letter no. RGZP-623/2021-22 dated January 01, 2022 has submitted satisfactory compliance.

Authenticated

 Member Secretary
 Central Zoo Authority
 Ministry of Environment, Forest & Climate Change
 Govt. of India, New Delhi


FOUR-HORNED ANTELOPE EXHIBIT'S
HOLDING PLAN, SECTION & ELEVATION
PUNE ZOO
1:125

Notes:
 This document should not be relied on or used in circumstances other than those for which it was originally prepared and for which HKS DESIGNER & CONSULTANT INTERNATIONAL COMPANY LTD. was commissioned.
 HKS DESIGNER & CONSULTANT INTERNATIONAL COMPANY LTD. accepts no responsibility for this document to any other party other than the person by whom it was commissioned. This drawing is the property of HKS DESIGNER & CONSULTANT INTERNATIONAL COMPANY LTD. It is not allowed to reproduce its contents in any form except for the purpose for which it is intended.

- AUTHORISED SIGNATORIES
- DESIGN CONSULTANT :
 - CIVIL CONSULTANT :
 - STRUCTURAL CONSULTANT :
 - MECHANICAL CONSULTANT :
 - ELECTRICAL CONSULTANT :
 - PLUMBING CONSULTANT :
 - PROJECT MANAGEMENT CONSULTANT :
 - H.V.A.C CONSULTANT :
 - LIFE SUPPORT SYSTEM CONSULTANT :
 - OPERATIONS CONSULTANT :
 - SECURITY CONSULTANT :
 - P & D (MCGM) :

 HKS DESIGNER & CONSULTANT INTERNATIONAL COMPANY LTD.
 Site Office Telefax: +91 22 373 4007
 Web site: www.hksconsultants.com

COMMENTS

Sr.No.	COMMENT	DATE	BY

REVISIONS

Sr.No.	REVISIONS	DATE	BY

SHEET TITLE : FOUR-HORNED ANTELOPE EXHIBIT
HOLDING PLAN, SECTION & ELEVATION

PROJECT :
RAJIV GANDHI ZOOLOGICAL PARK, KATRAJ.

ADDRESS :
PUNE-SATARA ROAD, OPP. KATRAJ DAIRY, KATRAJ,
PUNE, MAHARASHTRA 411046

STAMP :


DATE : 01-03-2021
DRAWN BY : FAZAL
SCALE = 1:150
CHD BY : SHAH

DRAWING NO.
HKS-FHA-04