


The animal enclosure drawings of Rescue Centre, Pilibhit, Uttar Pradesh were scrutinised in the 107th meeting of the Expert Group on Zoo Designing held on 16/2/2023 and approved subject to the following condition:
i) It may be explored if the service entrance of the animal holding complex can be provisioned with a double-door entry.



सदस्य सचिव/Member Secretary
केन्द्रीय विज्ञान प्रयोगशाला/Central Zoo Authority
पर्यावरण वन और जलवायु परिवर्तन मंत्रालय
Ministry of Environment, Forest & Climate Change
भारत सरकार, नई दिल्ली
Govt. of India, New Delhi

(Kakshminarashinhe.R.)
Scientific Officer, CZA.

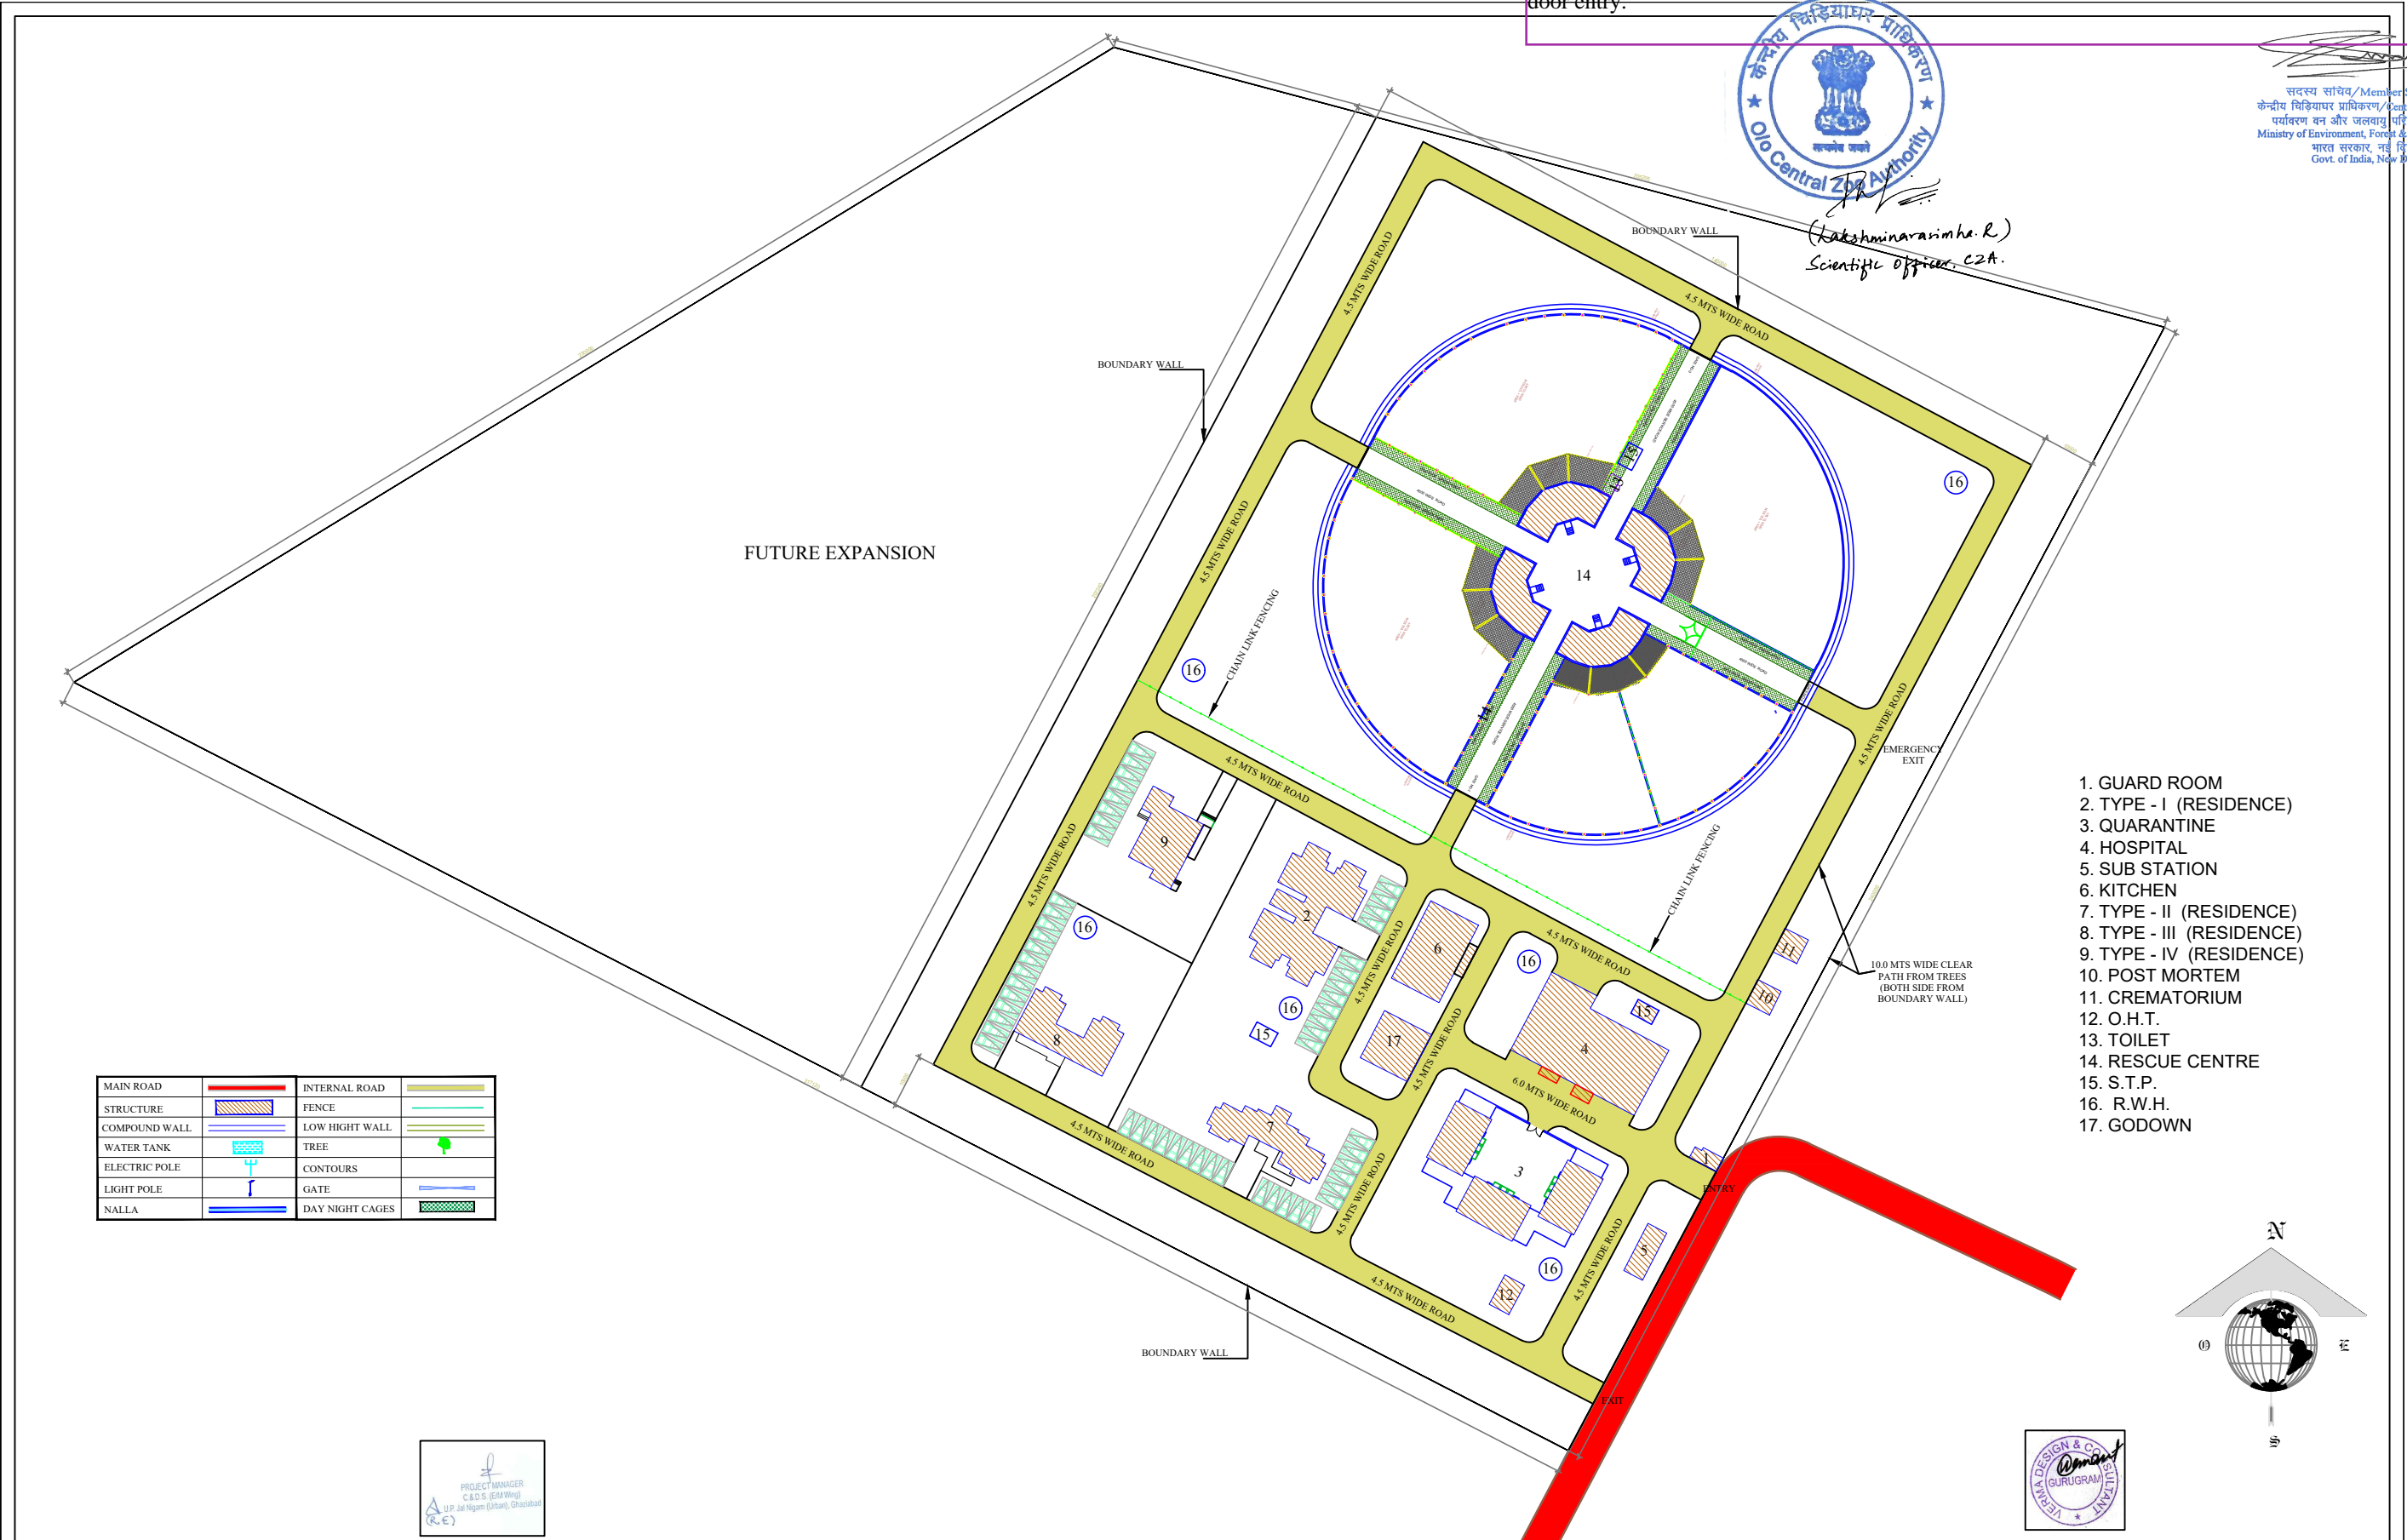

- 1. GUARD ROOM
- 2. TYPE - I (RESIDENCE)
- 3. QUARANTINE
- 4. HOSPITAL
- 5. SUB STATION
- 6. KITCHEN
- 7. TYPE - II (RESIDENCE)
- 8. TYPE - III (RESIDENCE)
- 9. TYPE - IV (RESIDENCE)
- 10. POST MORTEM
- 11. CREMATORIUM
- 12. O.H.T.
- 13. TOILET
- 14. RESCUE CENTRE
- 15. S.T.P.
- 16. R.W.H.
- 17. GODOWN

MAIN ROAD		INTERNAL ROAD	
STRUCTURE		FENCE	
COMPOUND WALL		LOW HIGHT WALL	
WATER TANK		TREE	
ELECTRIC POLE		CONTOURS	
LIGHT POLE		GATE	
NALLA		DAY NIGHT CAGES	

PROJECT MANAGER
C & D S (E/M Wing)
U.P. Jai Nigam (Uttar Pradesh, Ghazipur)

VERMA DESIGN & CONSULTANT
GURUGRAM

PROJECT:
PROPOSED CONSTRUCTION OF
RESCUE AND REHABILITATION CENTER
IN PURANPUR, PILIBHIT FOREST
DIVISION, U.P.

IMPLIMENT AGENCY:

C & D S (E/M WING)
LUCKNOW

CLIENT:

FOREST DEPARTMENT,
UTTAR PARDESH

SITE PLAN
SHEET NO: SCALE: DATE:

ARCHITECT & CONSULTANT:

VERMA DESIFN AND CONSULTANT
99, DAYANAND COLONY, NEAR POLICE STATION SEC. 5,
SECTOR- 5, GURUGRAM, HARYANA- 122001.
TELEPHONE: 9311257550, 8400215000.



ARCHITECTURAL
DRAWING

The animal enclosure drawings of Rescue Centre, Pilibhit, Uttar Pradesh were scrutinised in the 107th meeting of the Expert Group on Zoo Designing held on 16/2/2023 and approved subject to the following condition:
i) It may be explored if the service entrance of the animal holding complex can be provisioned with a double-door entry.




सदस्य सचिव/Member Secretary
केन्द्रीय चिड़ियाघर प्राधिकरण/Central Zoo Authority
पर्यावरण वन और जलवायु परिवर्तन मंत्रालय
Ministry of Environment, Forest & Climate Change
भारत सरकार, नई दिल्ली
Govt. of India, New Delhi

(Lakshminarainha. R.)
Scientific Officer, CZA.

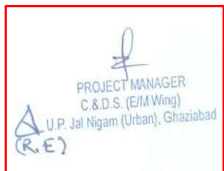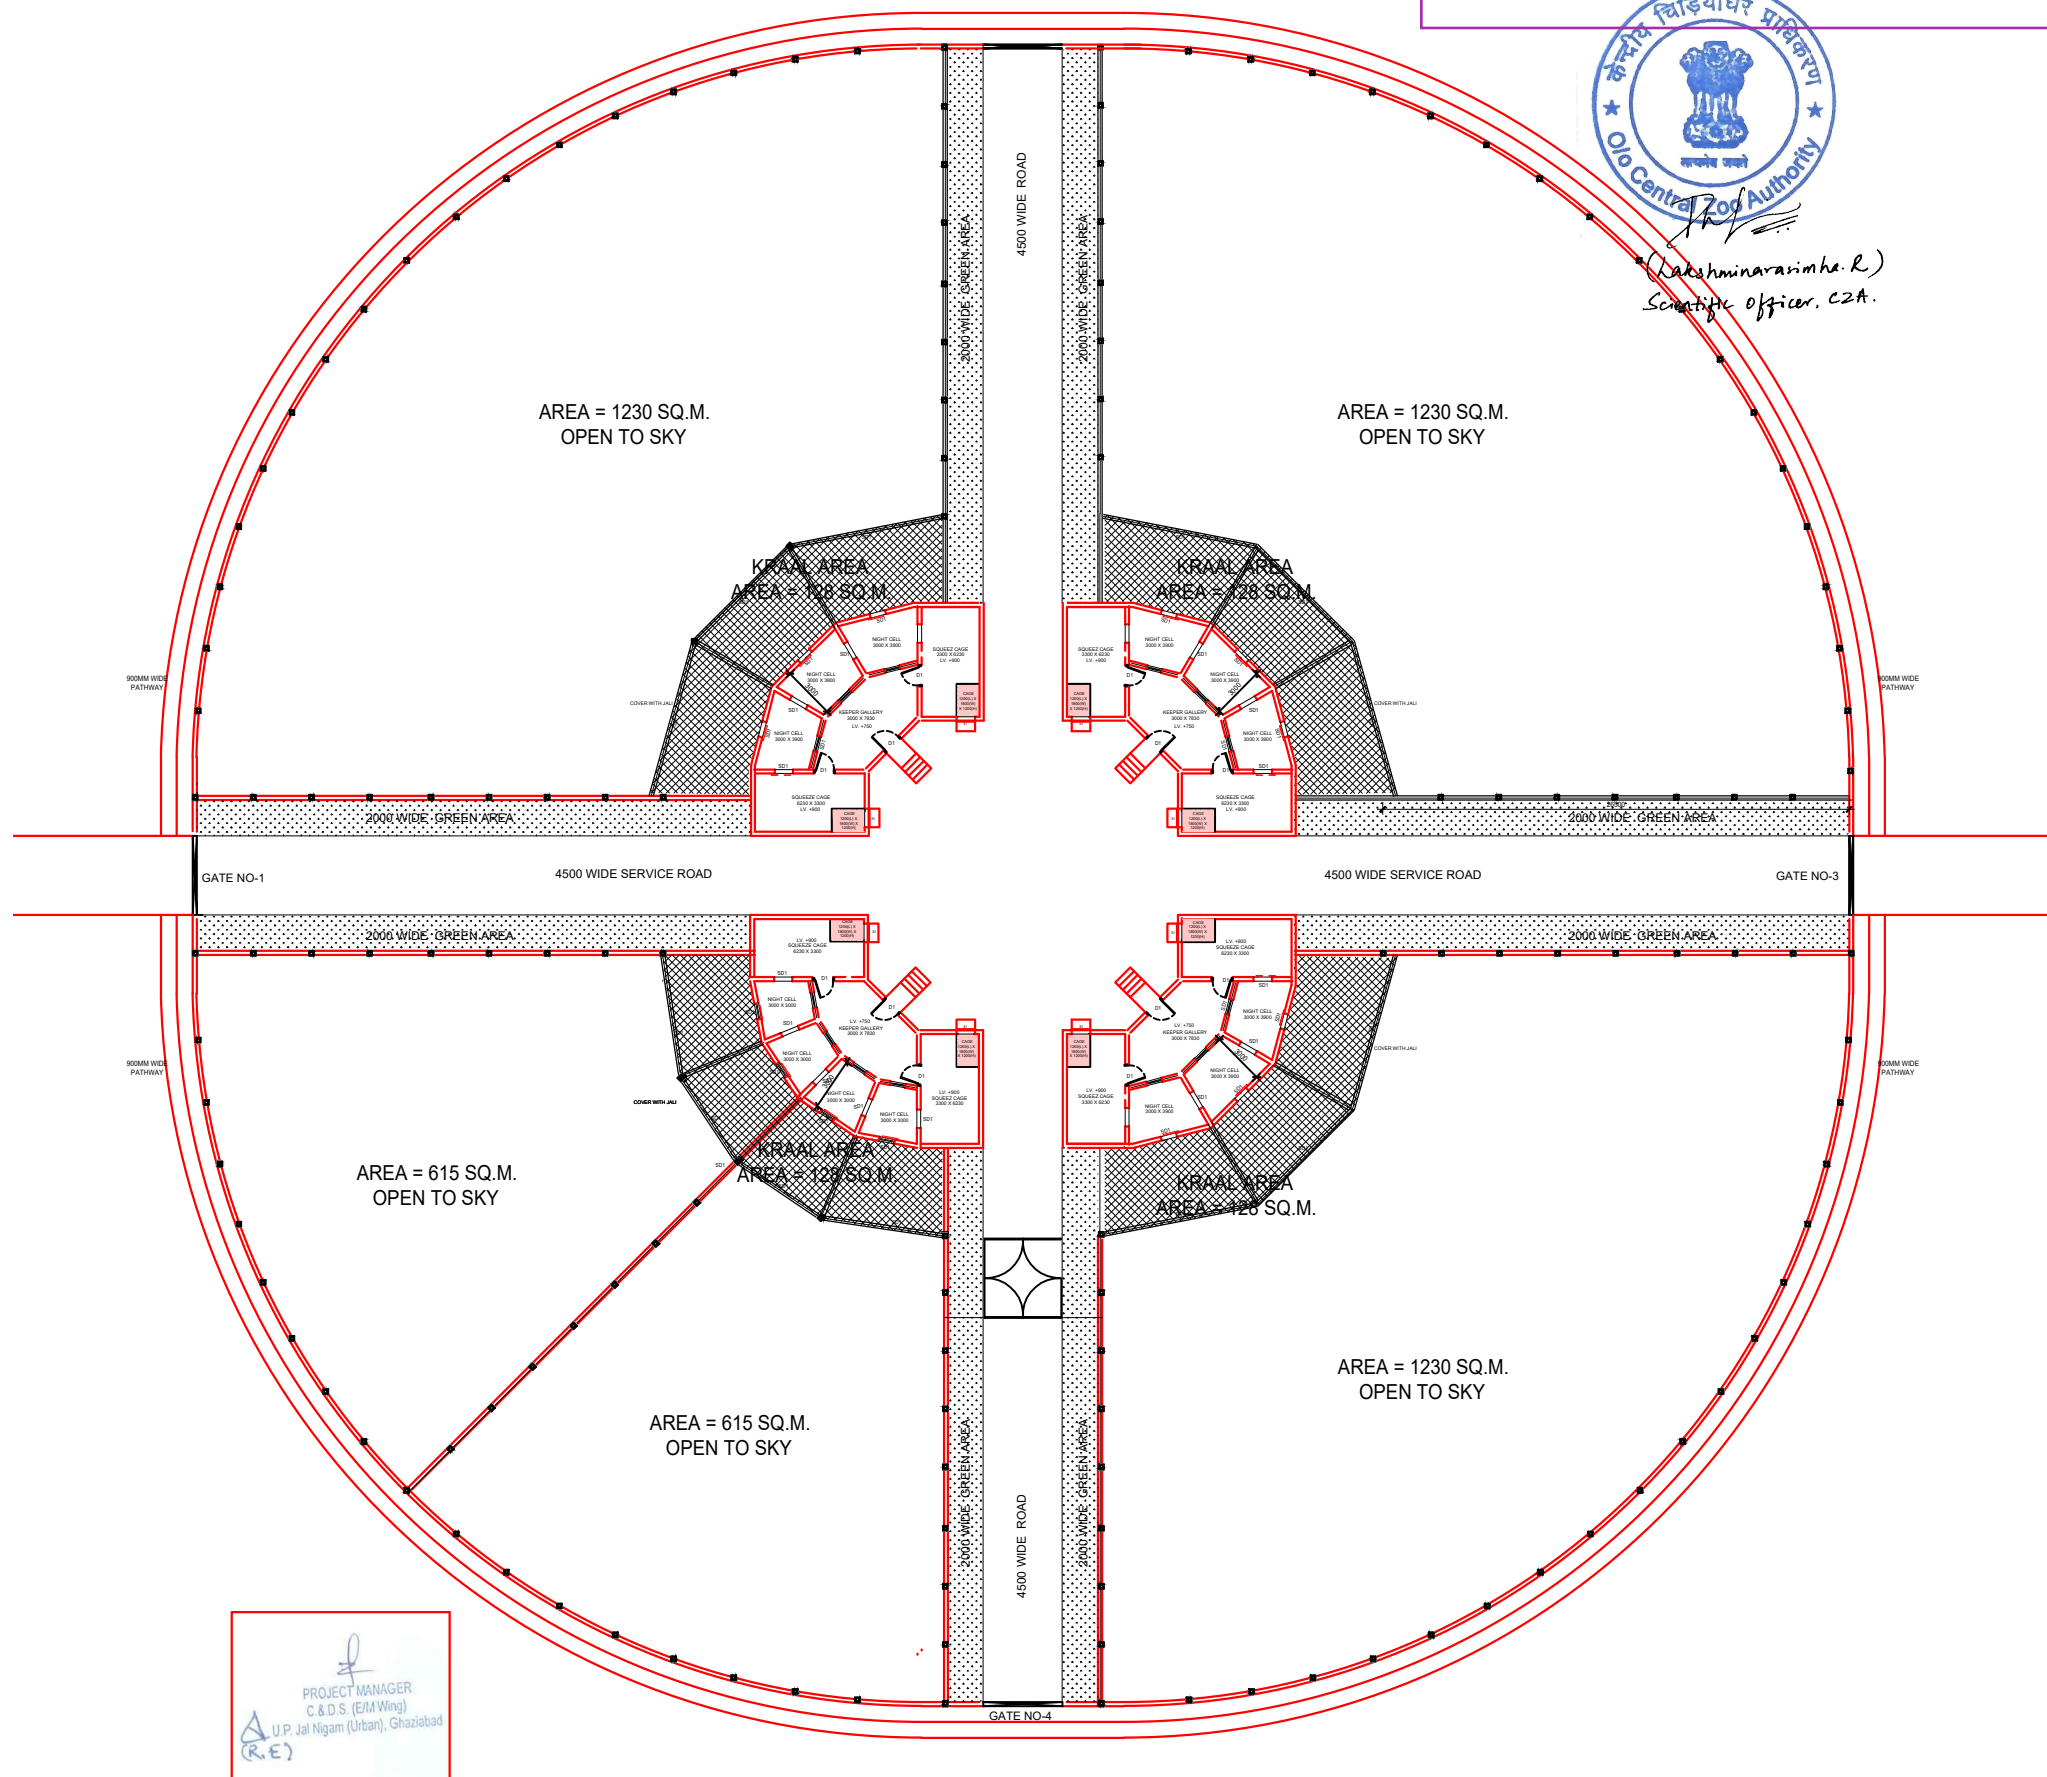

PROJECT:
PROPOSED CONSTRUCTION OF RESCUE
REHABILITATION CENTER IN PURANPUR,
PILIBHIT FOREST DIVISION, UTTAR PRADESH

IMPLIMENT AGENCY:-
 C & DS (E/M WING)
LUCKNOW

CLIENT:
 FOREST DEPARTMENT,
UTTAR PRADESH

WILD LIFE ENCLOSURE
FACILITY
Sheet No: Scale : Date :

Architect and Consultant:-
 VERMA DESIFN AND CONSULTANT
99, DAYANAND COLONY, NEAR POLICE STATION SEC. 5,
SECTOR- 5, GURUGRAM, HARYANA- 122001.
TELEPHONE: 9311257550, 8400215000.





ARCHITECTURE
DRAWING

The animal enclosure drawings of Rescue Centre, Pilibhit, Uttar Pradesh were scrutinised in the 107th meeting of the Expert Group on Zoo Designing held on 16/2/2023 and approved subject to the following condition:
i) It may be explored if the service entrance of the animal holding complex can be provisioned with a double-door entry.



सदस्य सचिव / Member Secretary
केन्द्रीय चिड़ियाघर प्राधिकरण / Central Zoo Authority
पर्यावरण वन और जलवायु परिवर्तन मंत्रालय
Ministry of Environment, Forest & Climate Change
भारत सरकार, नई दिल्ली
Govt. of India, New Delhi

Thakshminaranimhe.R.
Scientific Officer, CZA.

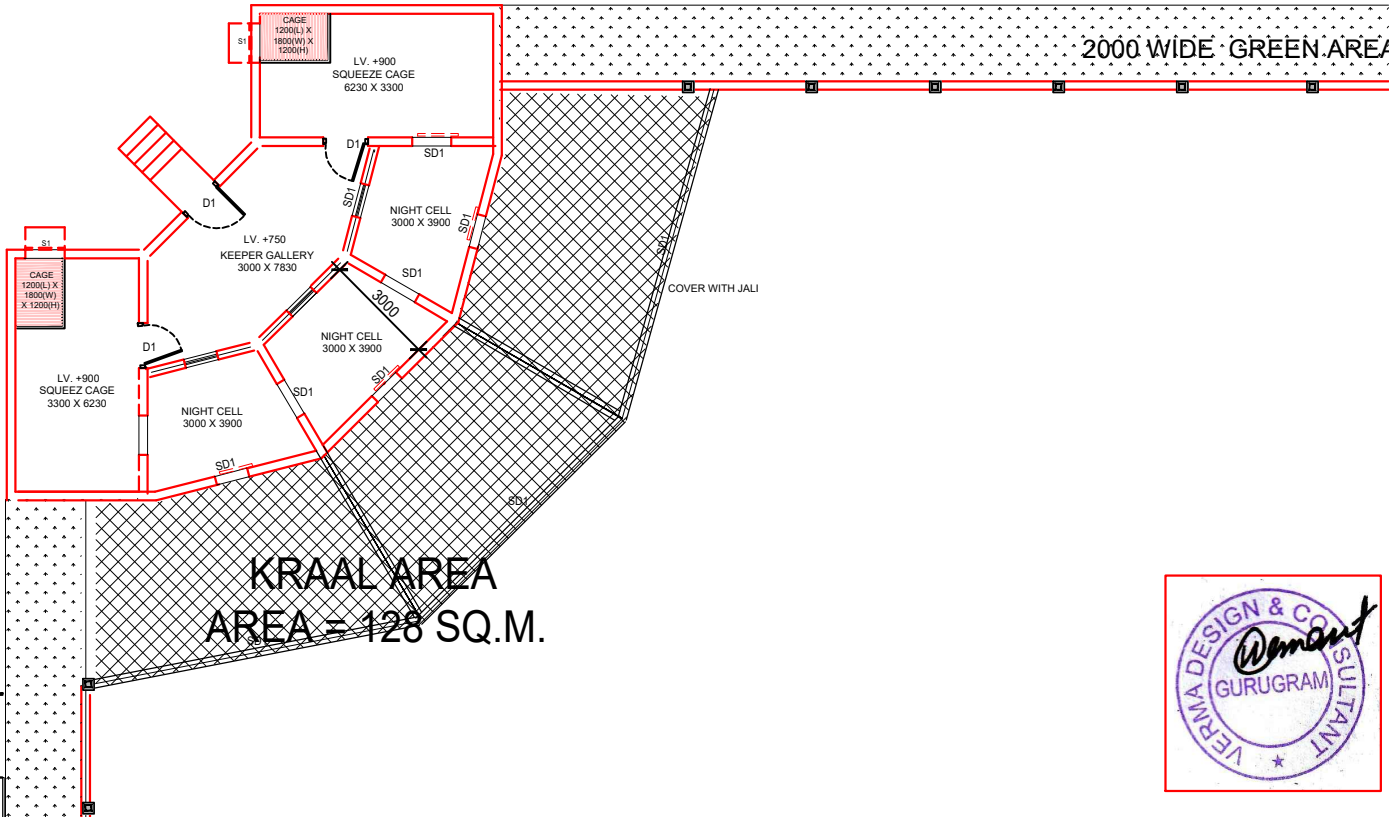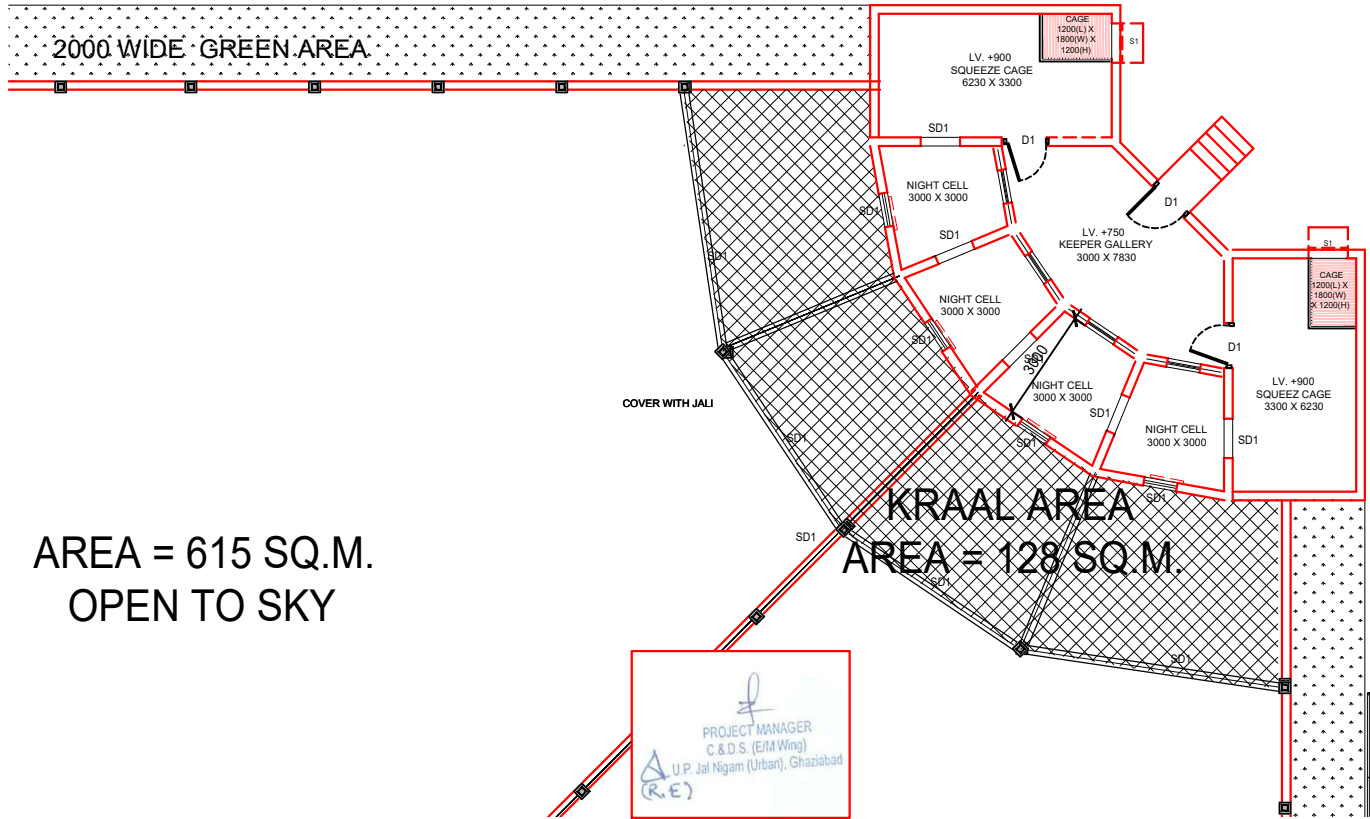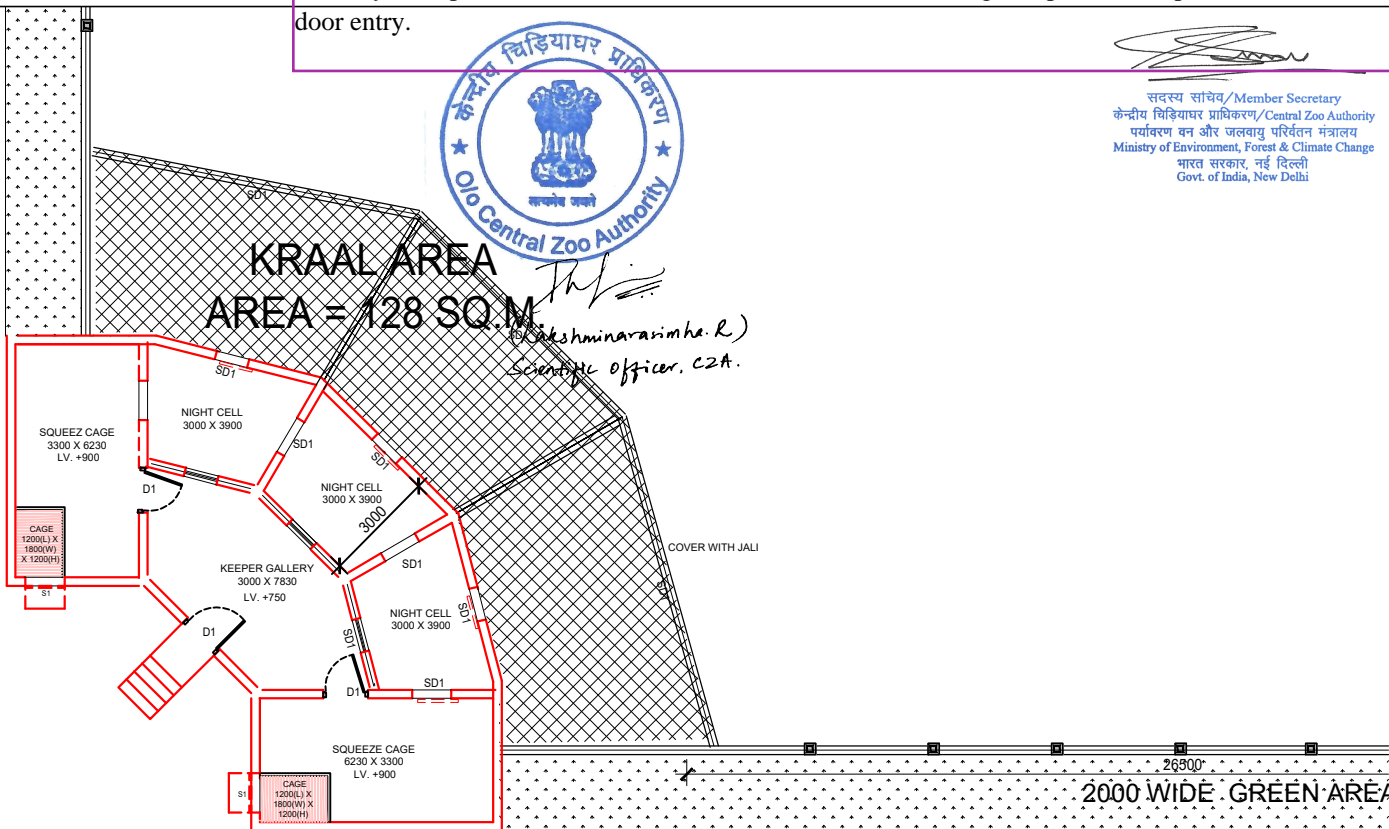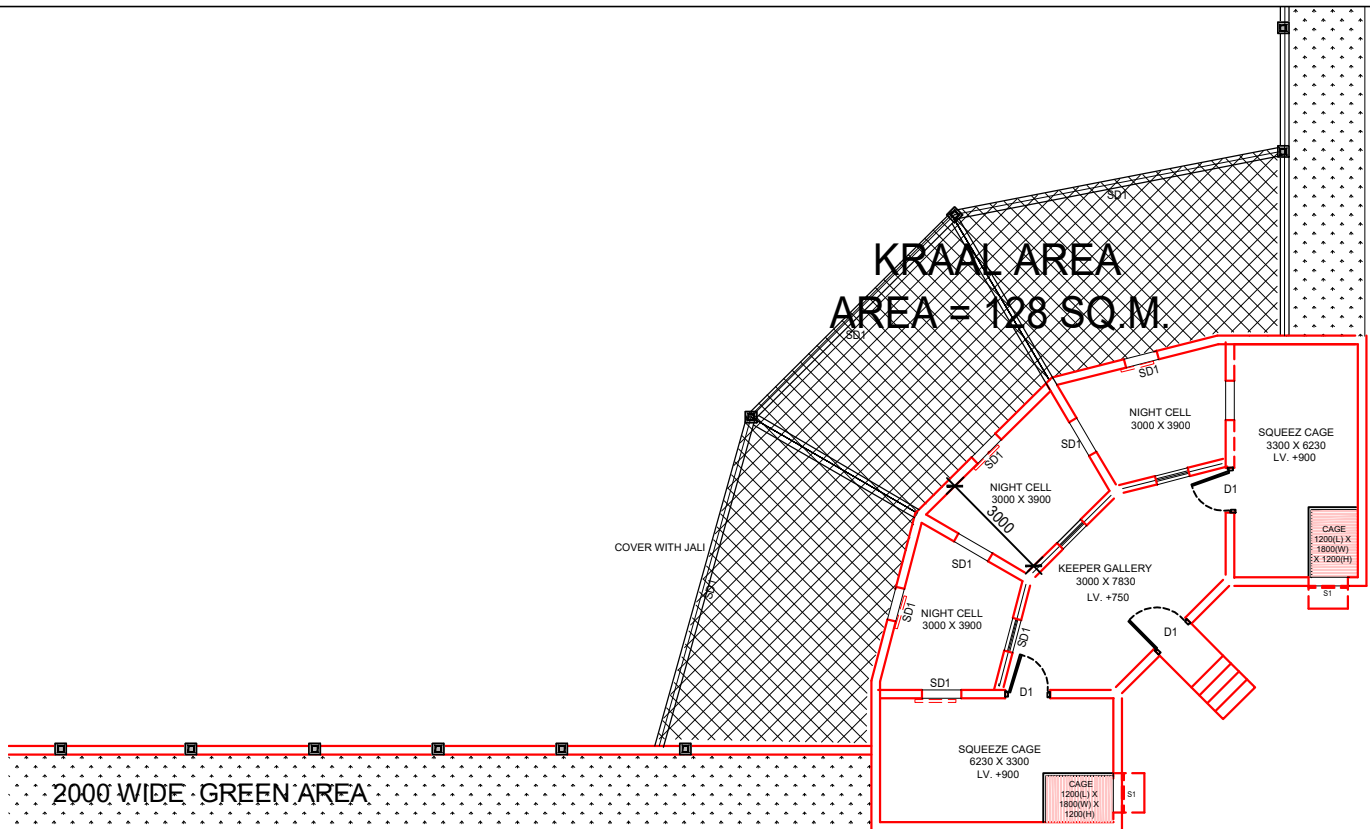

PROJECT:
PROPOSED CONSTRUCTION OF RESCUE
REHABILITATION CENTER IN PURANPUR,
PILIBHIT FOREST DIVISION, UTTAR PRADESH

IMPLIMENT AGENCY:-
C & DS (E/M WING)
LUCKNOW

CLIENT:
FOREST DEPARTMENT,
UTTAR PRADESH

WILD LIFE ENCLOSURE
FACILITY
Sheet No: Scale: Date:


Architect and Consultant:-
VERMA DESIFN AND CONSULTANT
99, DAYANAND COLONY, NEAR POLICE STATION SEC. 5,
SECTOR- 5, GURUGRAM, HARYANA- 122001.
TELEPHONE: 9311257550, 8400215000.

ARCHITECTURE
DRAWING




(Lakshminarasimha R.)
Scientific Officer, CZA

सदस्य सचिव/Member Secretary
केन्द्रीय विडियाघर प्राधिकरण/Central Zoo Authority
पर्यावरण वन और जलवायु परिवर्तन मंत्रालय
Ministry of Environment, Forest & Climate Change
भारत सरकार, नई दिल्ली
Govt. of India, New Delhi

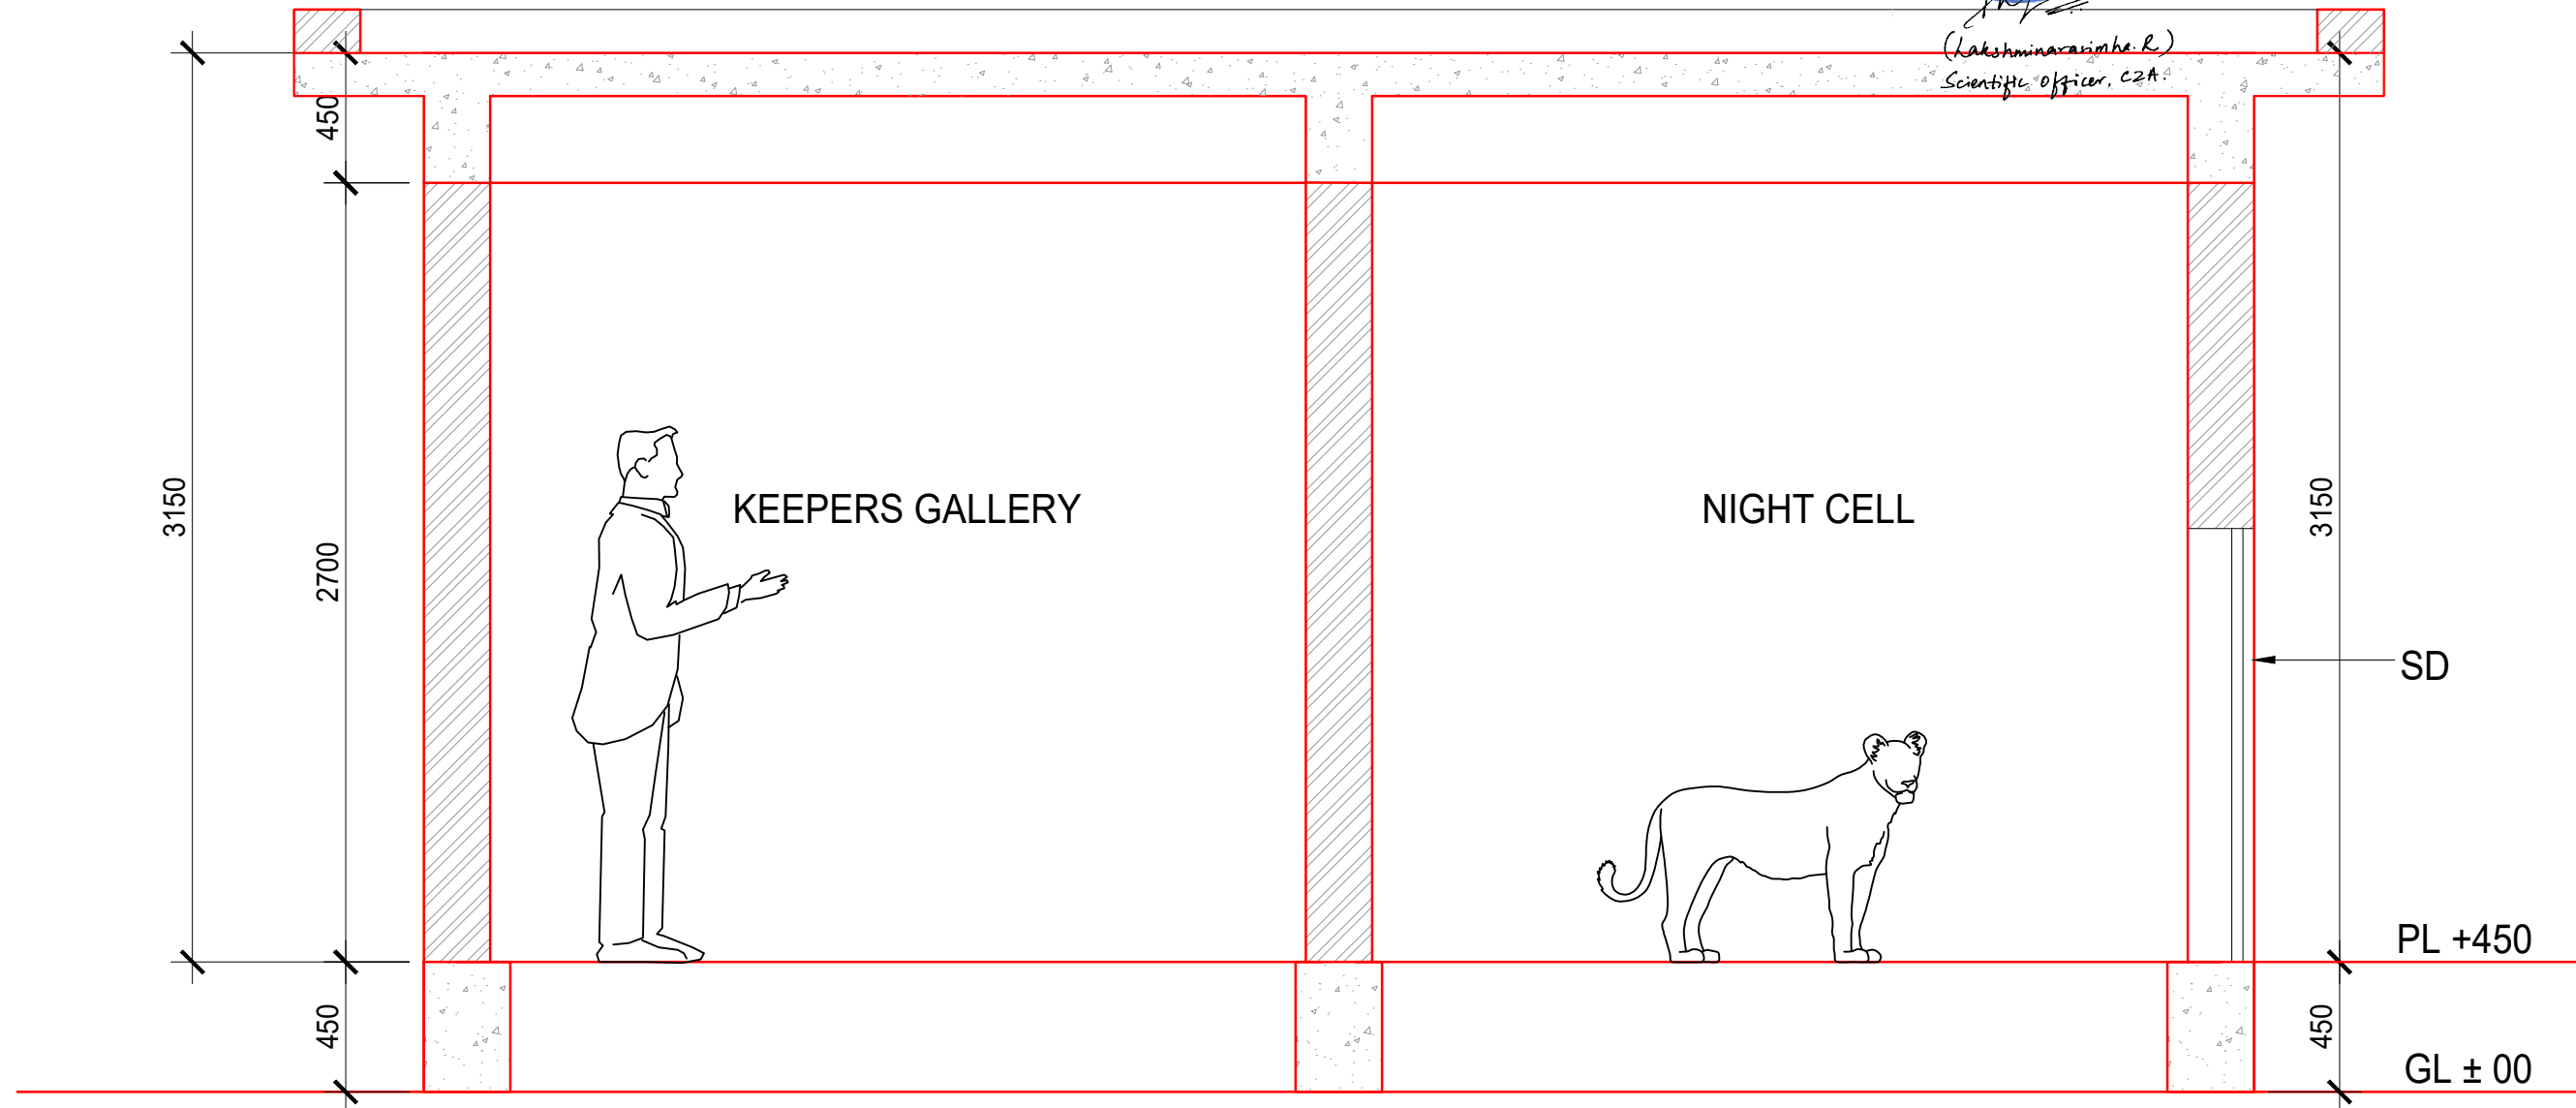

SECTION B-B'

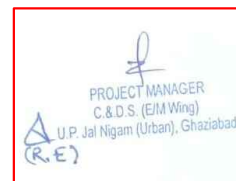

PROJECT:
PROPOSED CONSTRUCTION OF RESCUE
REHABILITATION CENTER IN PURANPUR,
PILIBHIT FOREST DIVISION, UTTAR PRADESH

IMPLIMENT AGENCY:-
C & DS (E/M WING)
LUCKNOW

CLIENT:
FOREST DEPARTMENT,
UTTAR PRADESH

WILD LIFE ENCLOSURE
FACILITY

Sheet No:
4

Scale :

Date :

Architect and Consultant:-




VERMA DESIFN AND CONSULTANT
99, DAYANAND COLONY, NEAR POLICE STATION SEC. 5,
SECTOR- 5, GURUGRAM, HARYANA- 122001.
TELEPHONE: 9311257550, 8400215000.

ARCHITECTURE
DRAWING



(Lakshminarayanan R.)
Scientific Officer, CZA.

सदस्य सचिव/Member Secretary
केन्द्रीय विज्ञानपरामर्शक/Central Zoo Authority
पर्यावरण वन और जलवायु परिवर्तन मंत्रालय
Ministry of Environment, Forest & Climate Change
भारत सरकार, नई दिल्ली
Govt. of India, New Delhi

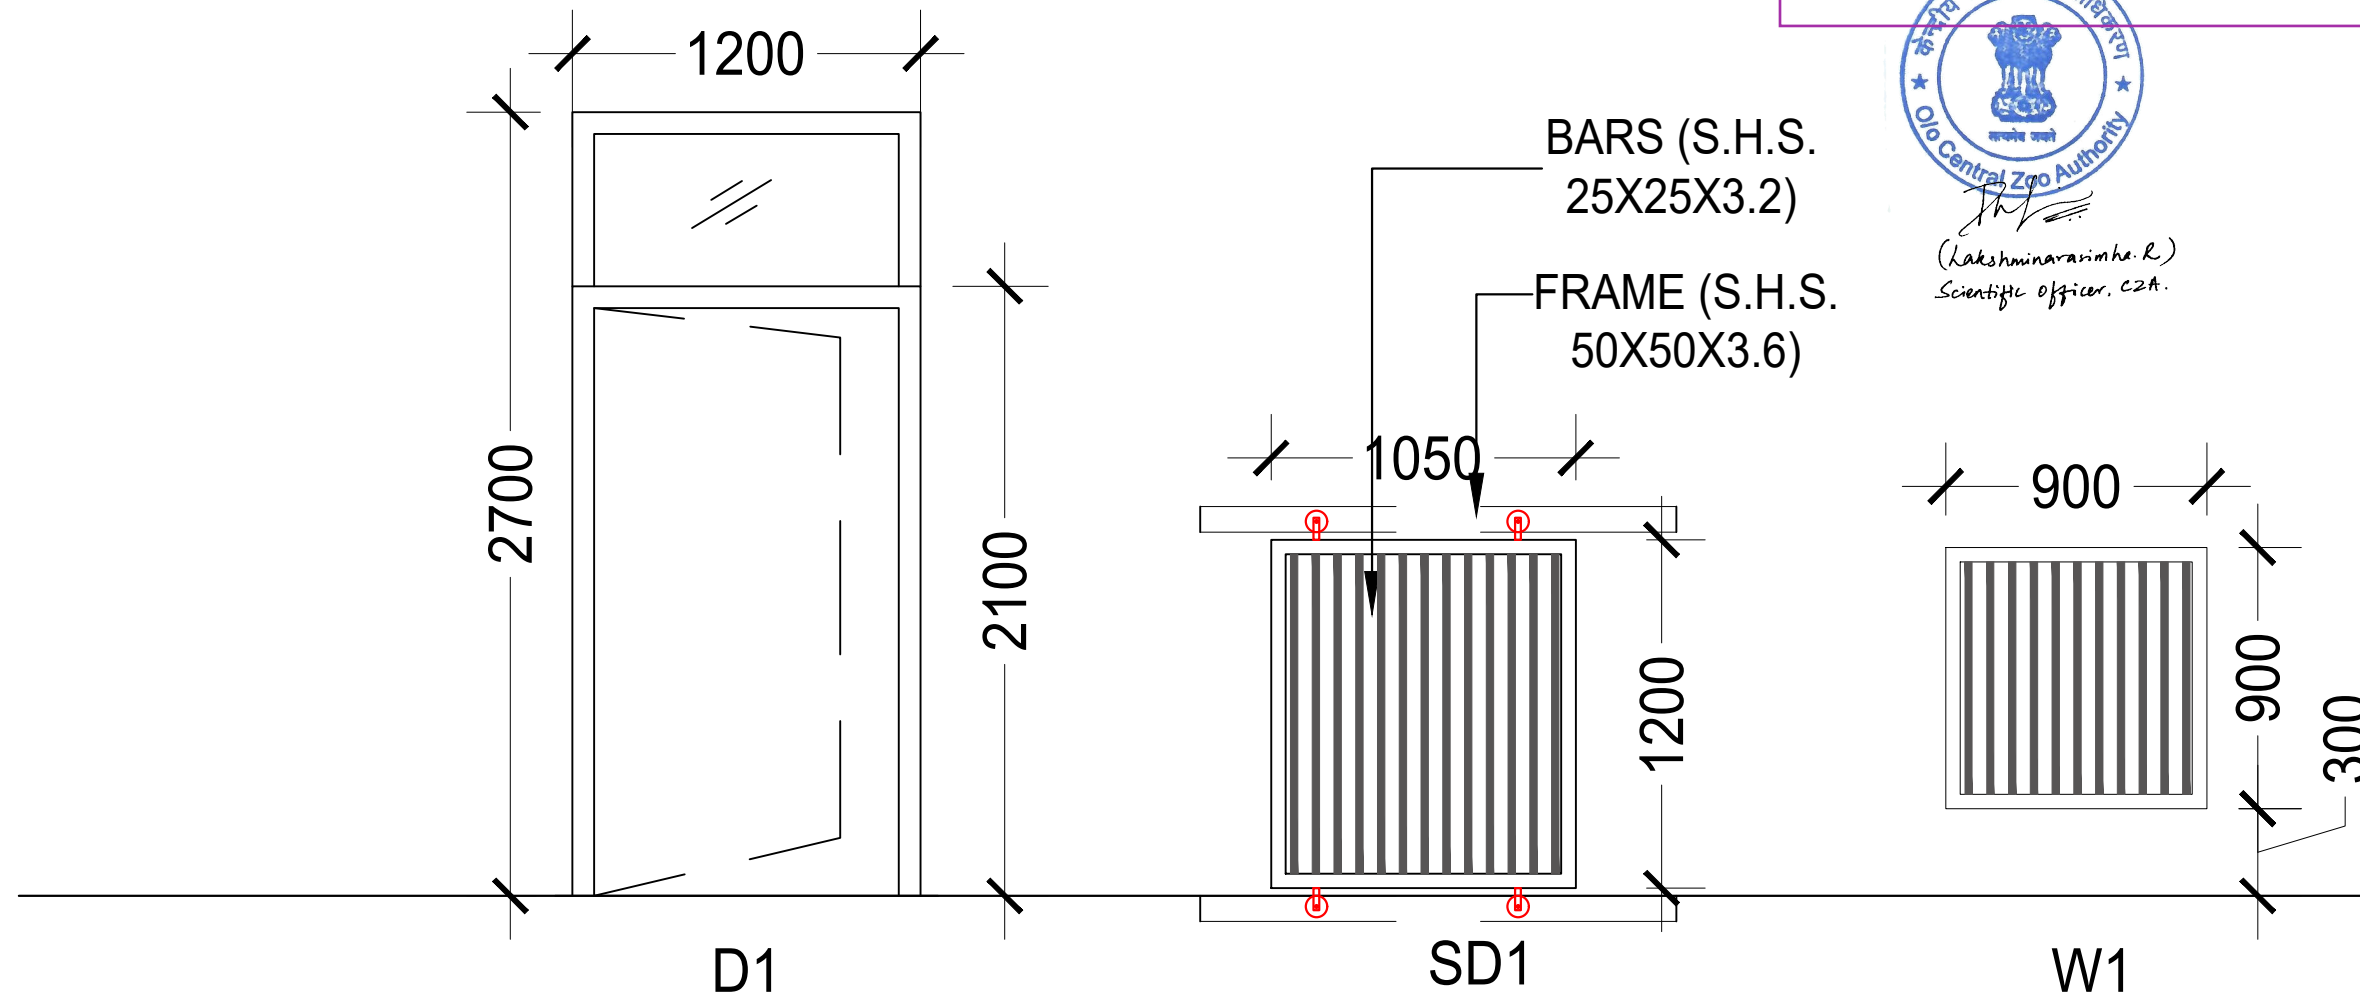

DOOR & WINDOW SCHEDULE

NO.	SIZE	SILL LEVEL	LINTEL LEVEL	REMARKS
D1	1200 X 2700	-	2700	DOOR
SD1	1050 X 1200	-	1200	DOOR
W1	900 X 900	300	1200	WINDOW

PROJECT MANAGER
C & D.S. (E/M Wing)
U.P. Jal Nigam (Urban), Ghaziabad
(R.E.)



PROJECT:

PROPOSED CONSTRUCTION OF RESCUE
REHABILITATION CENTER IN PURANPUR,
PILIBHIT FOREST DIVISION, UTTAR PRADESH

IMPLIMENT AGENCY:-



C & DS (E/M WING)
LUCKNOW

CLIENT:



FOREST DEPARTMENT,
UTTAR PRADESH

WILD LIFE ENCLOSURE
FACILITY

Sheet No:
5

Scale :

Date :

Architect and Consultant:-



VERMA DESIFN AND CONSULTANT
99, DAYANAND COLONY, NEAR POLICE STATION SEC. 5,
SECTOR- 5, GURUGRAM, HARYANA- 122001.
TELEPHONE: 9311257550, 8400215000.


ARCHITECTURE
DRAWING

i) It may be explored if the service entrance of the animal holding complex can be provisioned with a double-door entry.





(Lakshminarayanan R.)
Scientific Officer, CZA.

सदस्य सचिव/Member Secretary
केन्द्रीय चिड़ियाघर प्राधिकरण/Central Zoo Authority
पर्यावरण वन और जलवायु परिवर्तन मंत्रालय
Ministry of Environment, Forest & Climate Change
भारत सरकार, नई दिल्ली
Govt. of India, New Delhi

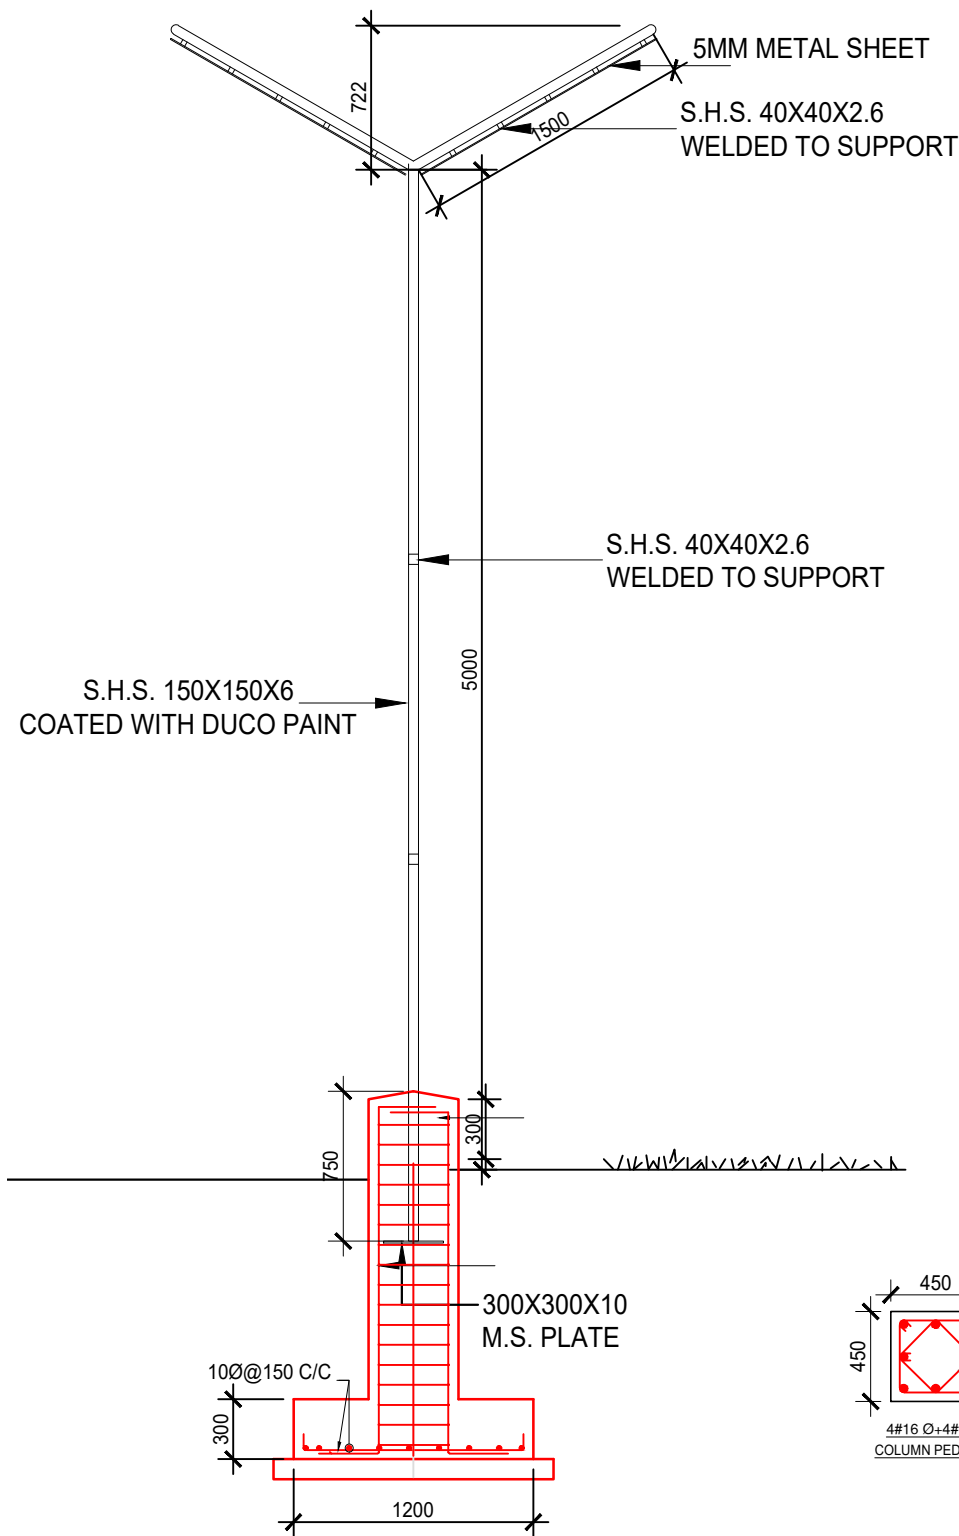


MIDDLE PARTITION SECTION

(AS PER C.Z.A. GUIDELINES)
FOR OUTDOOR ENCLOSURES

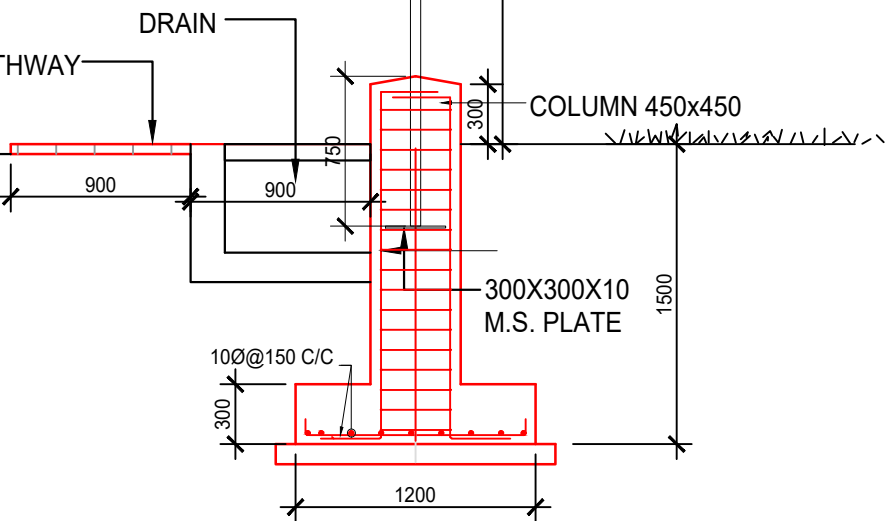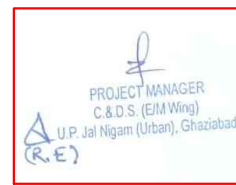

OUTER SECTION

(AS PER C.Z.A. GUIDELINES)
FOR OUTDOOR ENCLOSURES

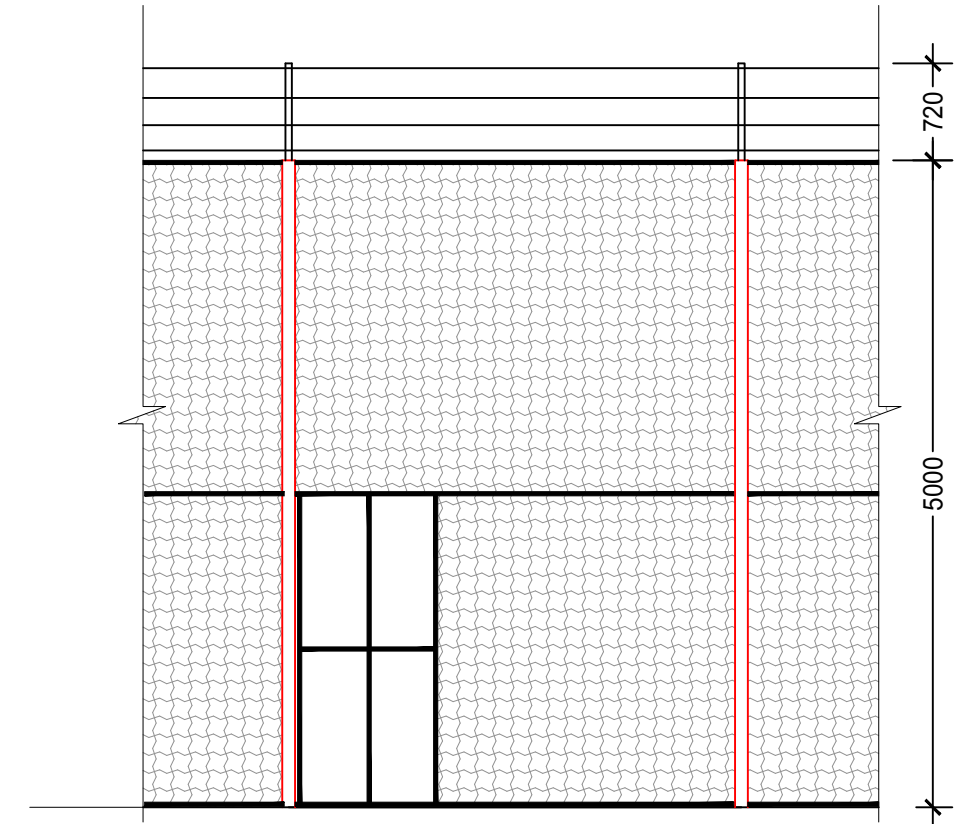

ELEVATION

Handwritten signature/initials.



PROJECT:
PROPOSED CONSTRUCTION OF RESCUE
REHABILITATION CENTER IN PURANPUR,
PILIBHIT FOREST DIVISION, UTTAR PRADESH

IMPLIMENT AGENCY:-
C & DS (E/M WING)
LUCKNOW

CLIENT:
FOREST DEPARTMENT,
UTTAR PRADESH

WILD LIFE ENCLOSURE FACILITY

Sheet No:
6

Scale :

Date :

Architect and Consultant:-



VERMA DESIFN AND CONSULTANT
99, DAYANAND COLONY, NEAR POLICE STATION SEC. 5,
SECTOR- 5, GURUGRAM, HARYANA- 122001.
TELEPHONE: 9311257550, 8400215000.


ARCHITECTURE DRAWING

The animal enclosure drawings of Rescue Centre, Pilibhit, Uttar Pradesh were scrutinised in the 107th meeting of the Expert Group on Zoo Designing held on 16/2/2023 and approved subject to the following condition:
i) It may be explored if the service entrance of the animal holding complex can be provisioned with a double-door entry.







(Lakshminarayanan R.)
Scientific officer, CZA.

सदस्य सचिव/Member Secretary
केन्द्रीय वन्यजीव प्राधिकरण/Central Zoo Authority
पर्यावरण वन और जलवायु परिवर्तन मंत्रालय
Ministry of Environment, Forest & Climate Change
भारत सरकार, नई दिल्ली
Govt. of India, New Delhi

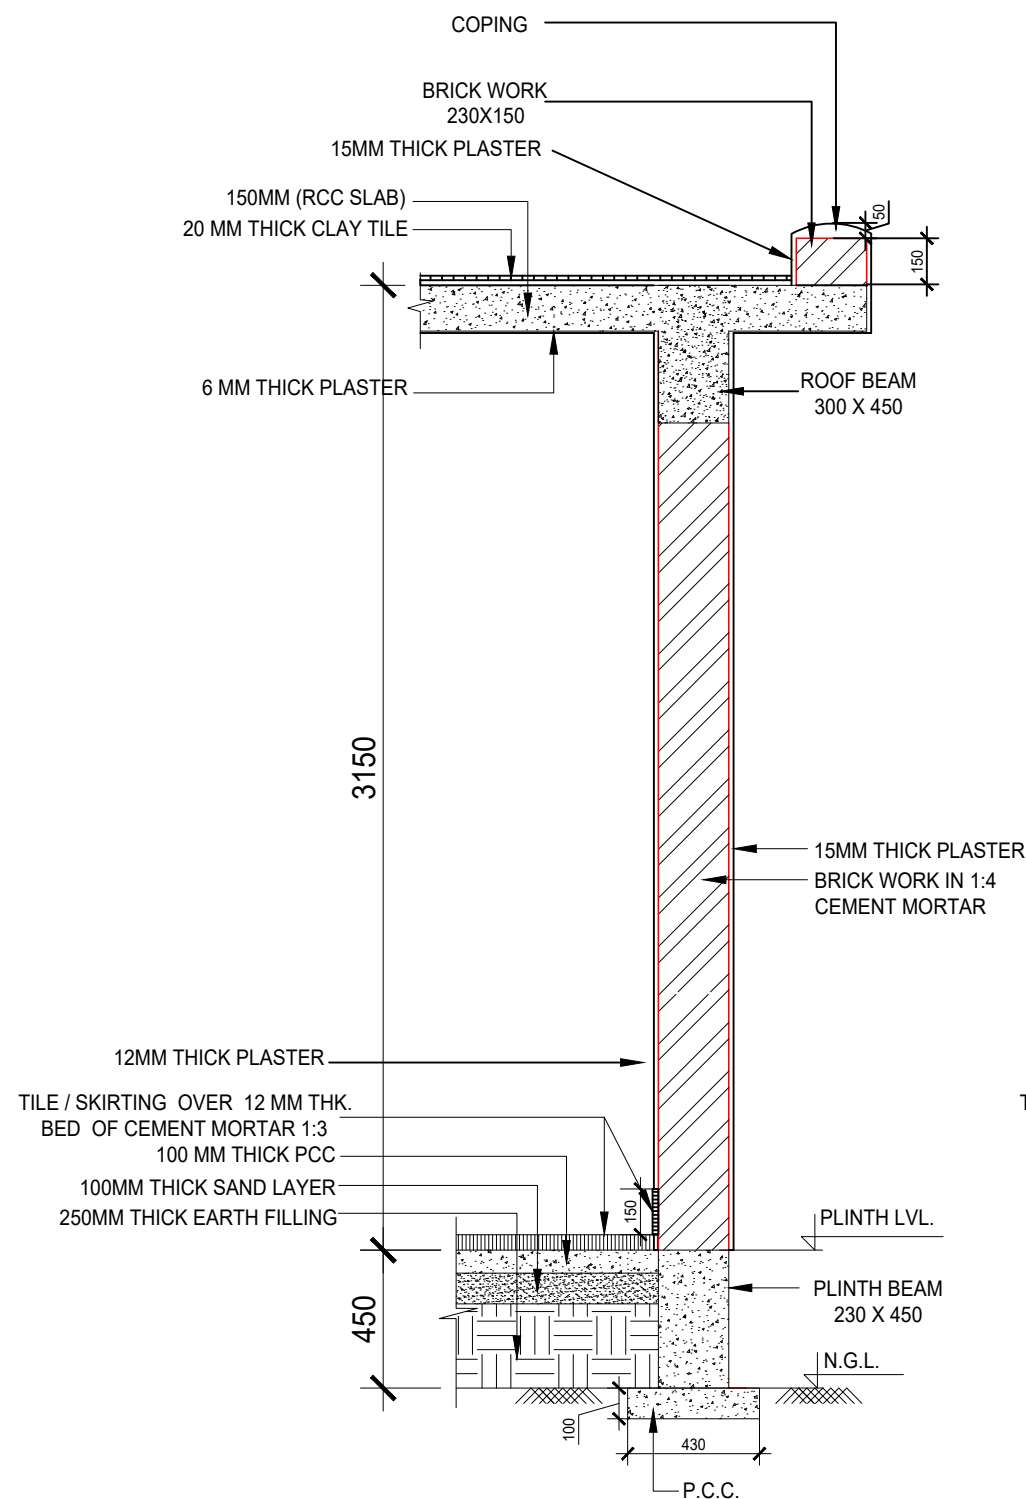

WALL SECTION

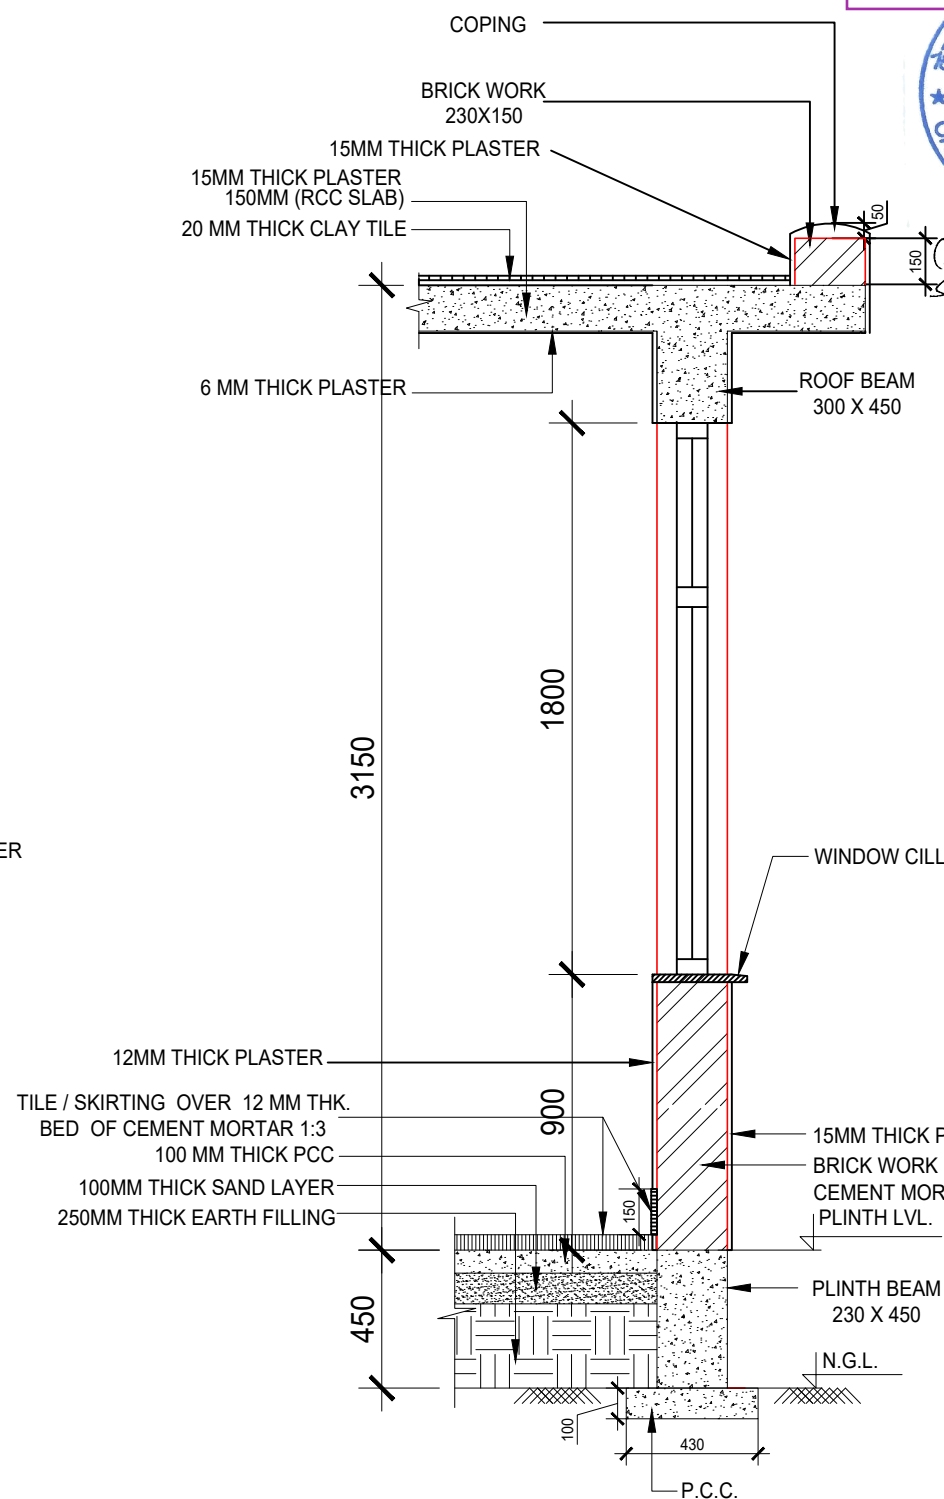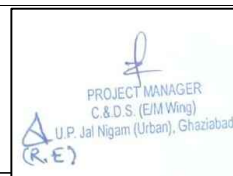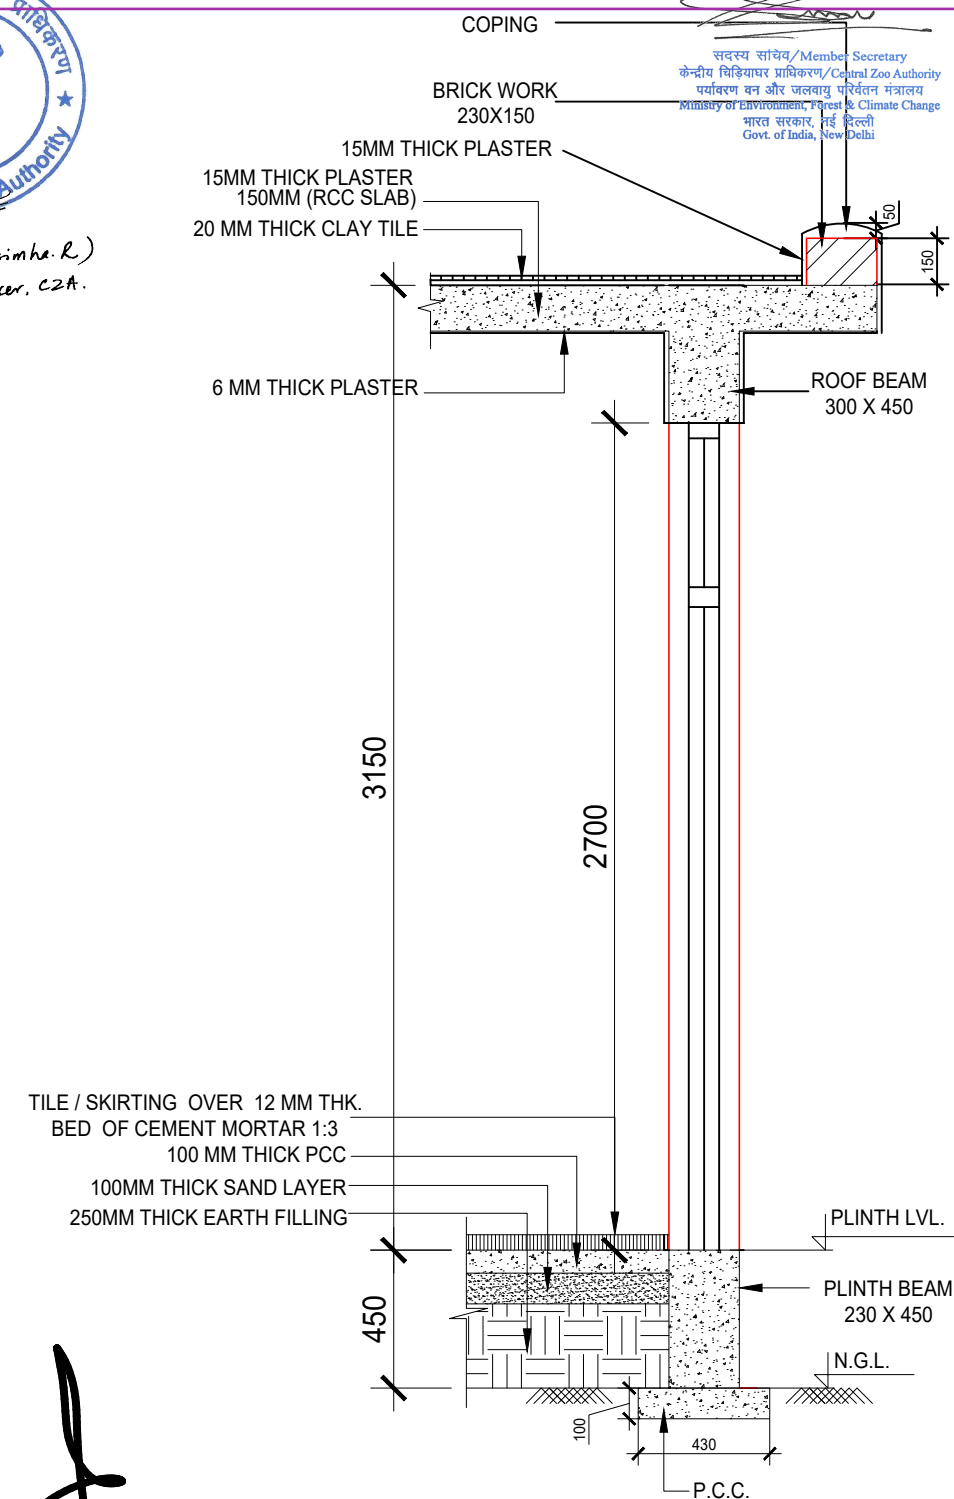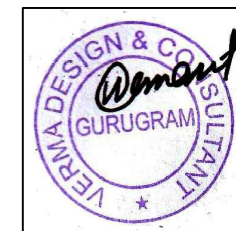WALL SECTION
(WINDOW)WALL SECTION
(DOOR)

Handwritten signature/initials.

PROJECT:
PROPOSED CONSTRUCTION OF RESCUE
REHABILITATION CENTER IN PURANPUR,
PILIBHIT FOREST DIVISION, UTTAR PRADESH

IMPLIMENT AGENCY:-
C & DS (E/M WING)
LUCKNOW

CLIENT:
FOREST DEPARTMENT,
UTTAR PRADESH

WILD LIFE ENCLOSURE
FACILITY

Sheet No:
7

Scale :


Date :

Architect and Consultant:-




VERMA DESIFN AND CONSULTANT
99, DAYANAND COLONY, NEAR POLICE STATION SEC. 5,
SECTOR- 5, GURUGRAM, HARYANA- 122001.
TELEPHONE: 9311257550, 8400215000.

ARCHITECTURE
DRAWING

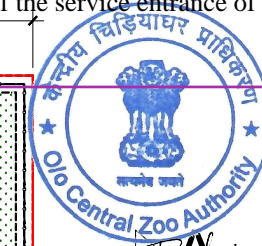

सदस्य सांख्यिक/Member Secretary
केन्द्रीय वन्यजीव प्राधिकरण/Central Zoo Authority
पर्यावरण वन और जलवायु परिवर्तन मंत्रालय
Ministry of Environment, Forest & Climate Change
भारत सरकार, नई दिल्ली
Govt. of India, New Delhi

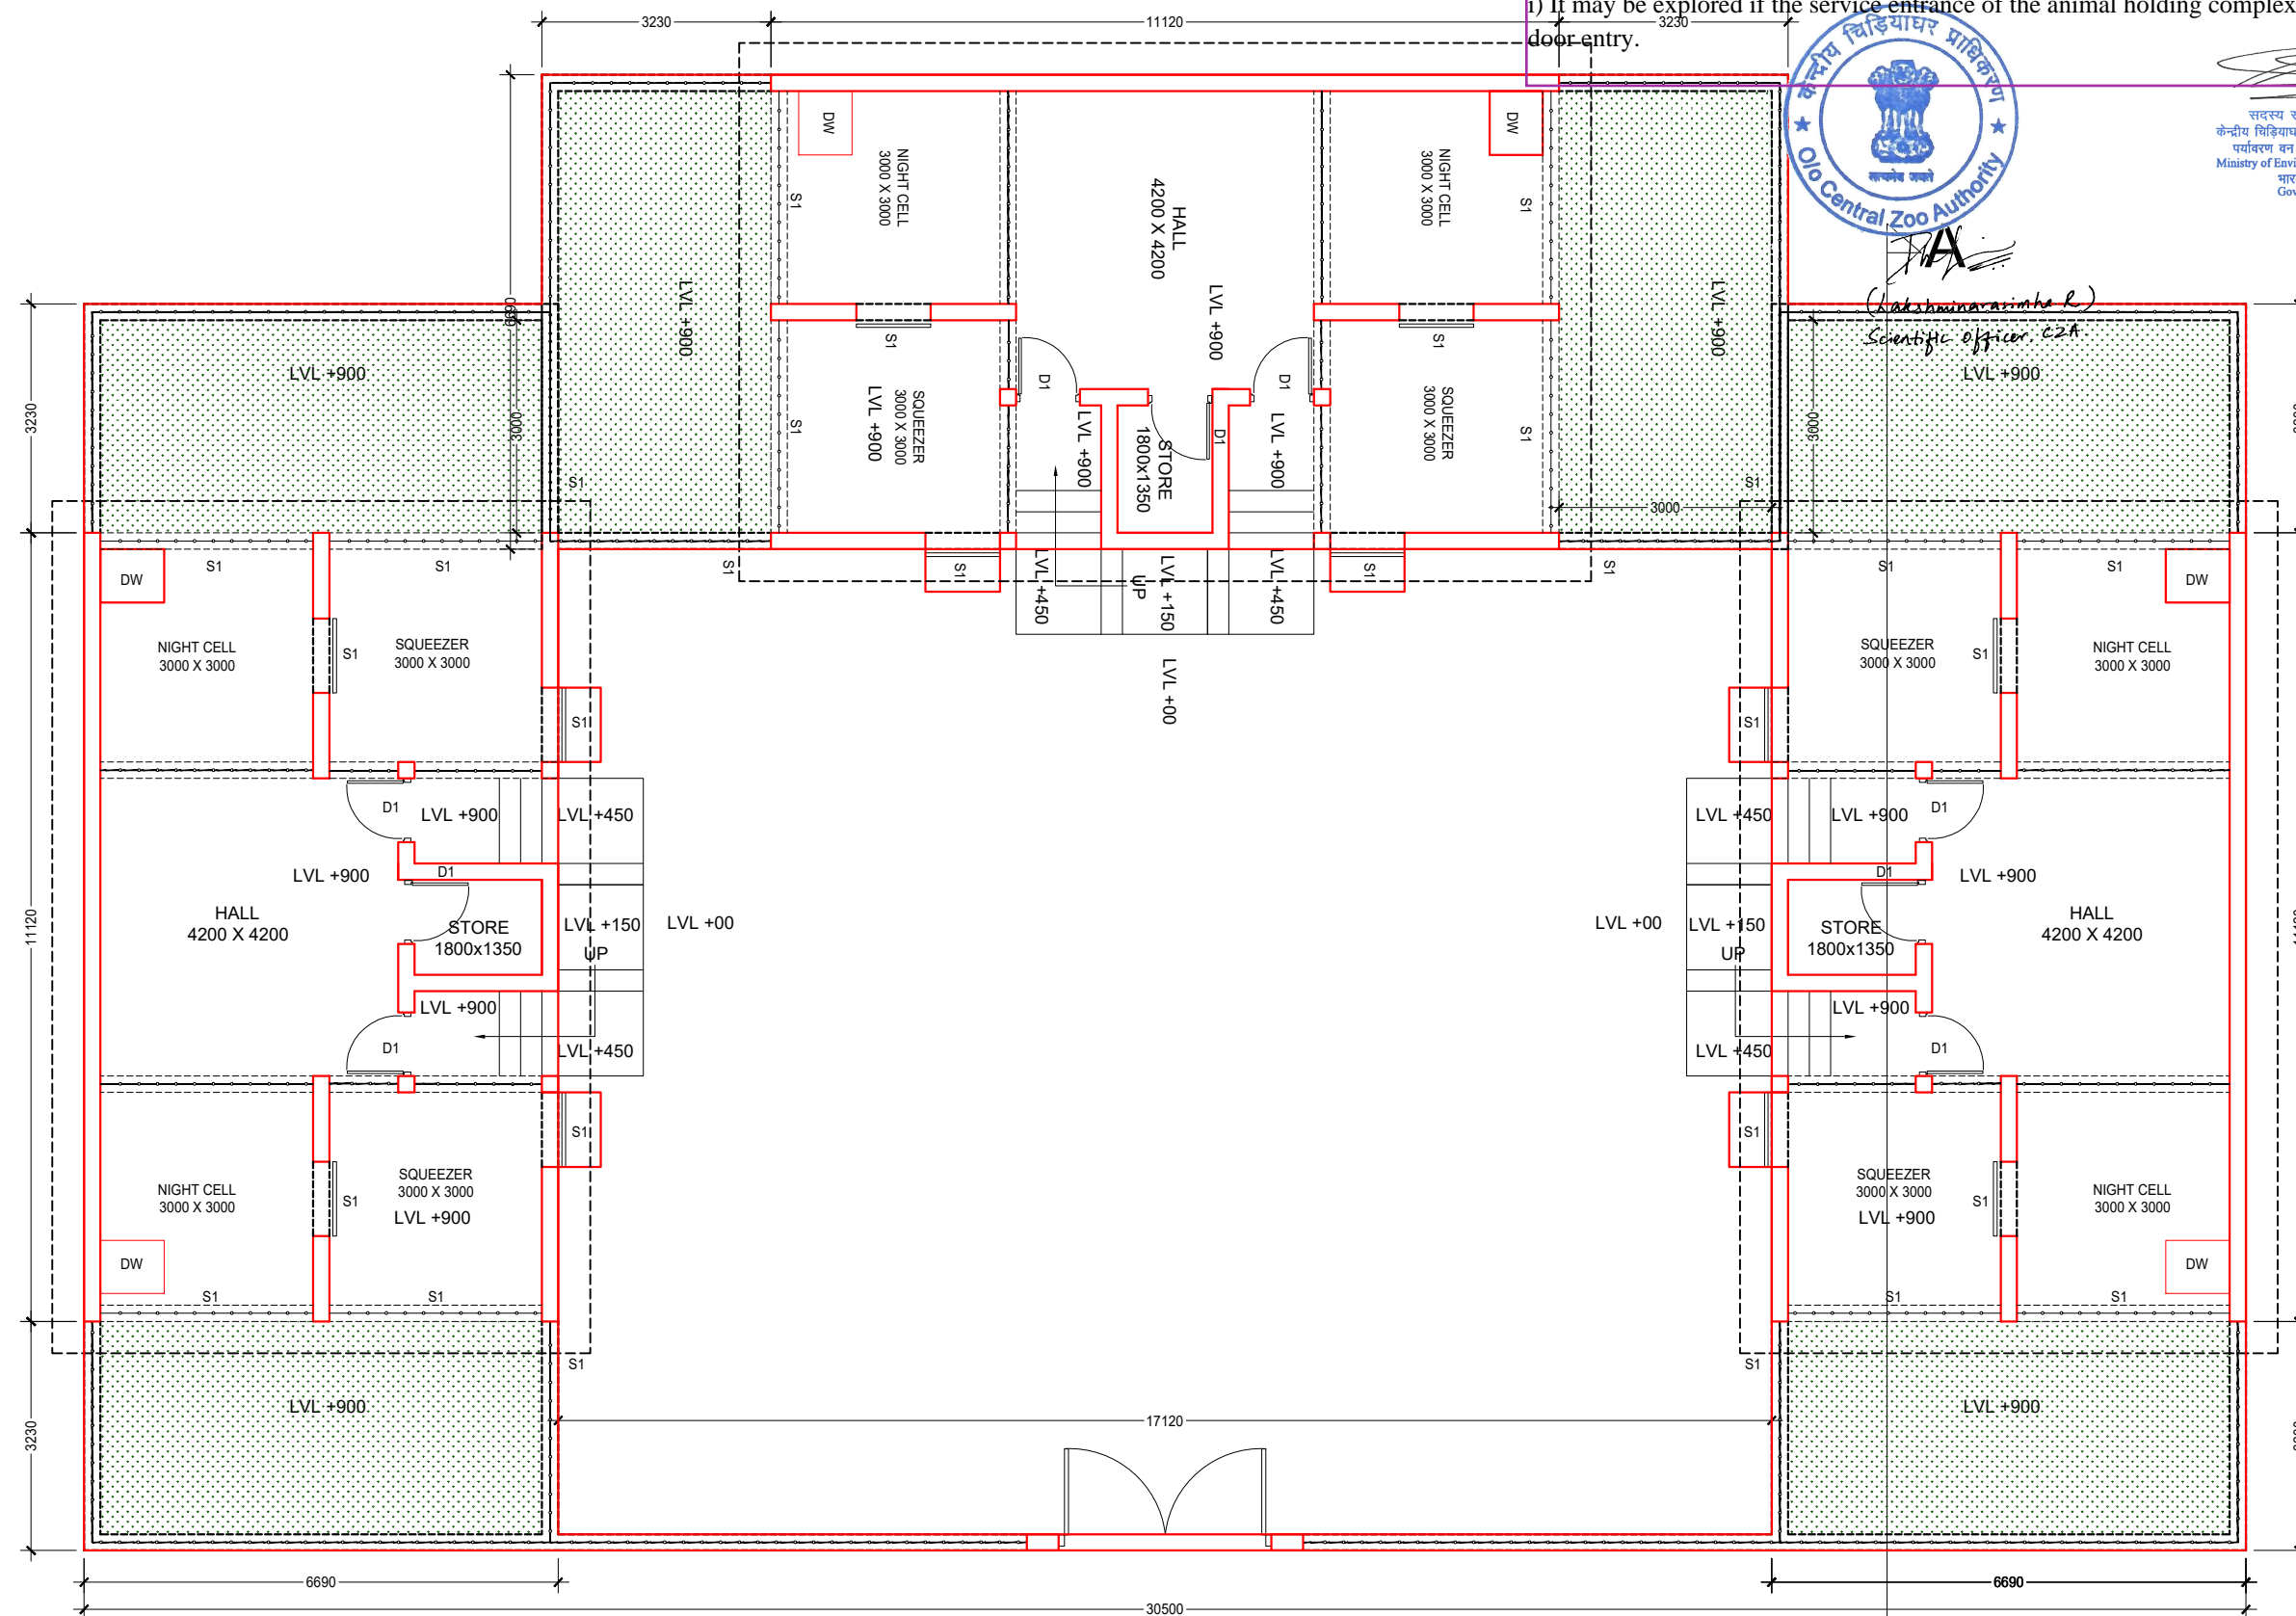

PROJECT MANAGER
C & D.S. (E/M Wing)
U.P. Jal Nigam (Urban), Ghaziabad
(R.E.)



A

NE

H.

PROJECT:
PROPOSED CONSTRUCTION OF RESCUE
REHABILITATION CENTER IN PURANPUR,
PILIBHIT FOREST DIVISION, UTTAR PRADESH

IMPLIMENT AGENCY:-
C & DS (E/M WING)
LUCKNOW

CLIENT:
FOREST DEPARTMENT,
UTTAR PRADESH

QUARANTINE
ENCLOSURE

Sheet No:
8

Scale :

Date :

Architect and Consultant:-




VERMA DESIFN AND CONSULTANT
99, DAYANAND COLONY, NEAR POLICE STATION SEC. 5,
SECTOR- 5, GURUGRAM, HARYANA- 122001.
TELEPHONE: 9311257550, 8400215000.

ARCHITECTURAL
DRAWING




(Lakshminarayanan R.)
Scientific officer, CZA.


सदस्य सचिव/Member Secretary
केन्द्रीय विज्ञानाधिकार प्रधिकरण/Central Zoo Authority
पर्यावरण वन और जलवायु परिवर्तन मंत्रालय
Ministry of Environment, Forest & Climate Change
भारत सरकार, नई दिल्ली
Govt. of India, New Delhi

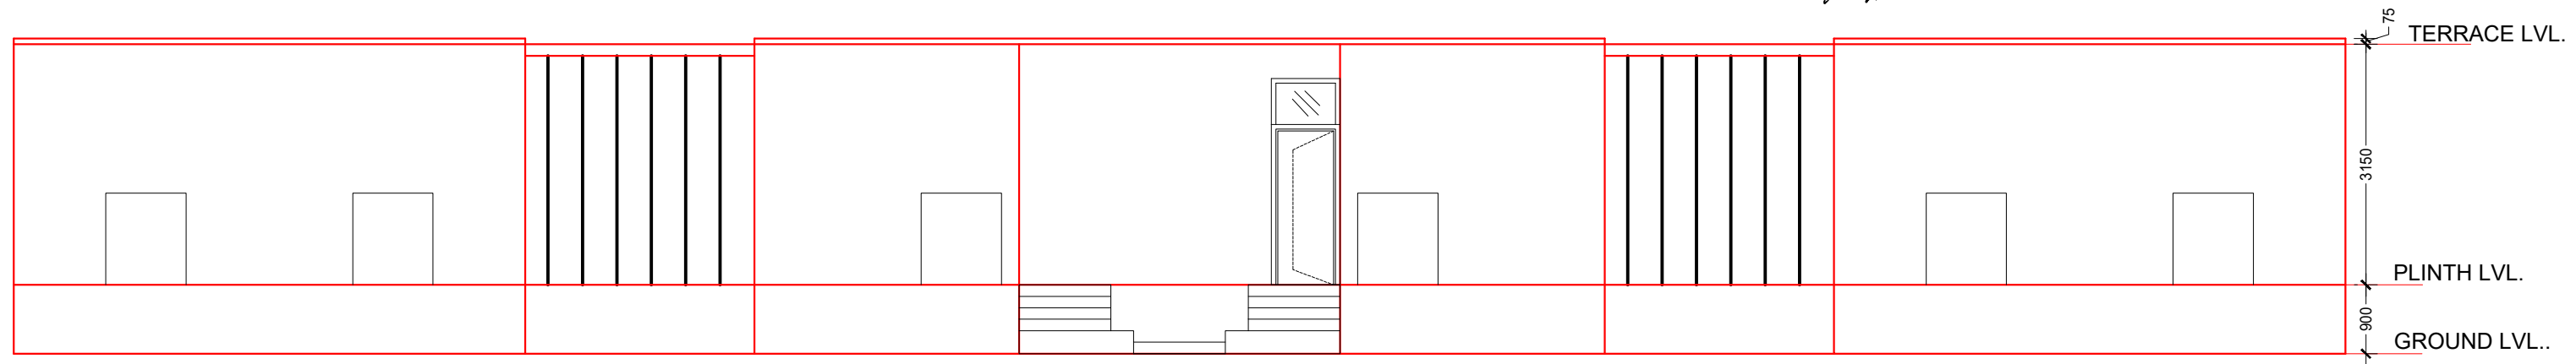

FRONT ELEVATION

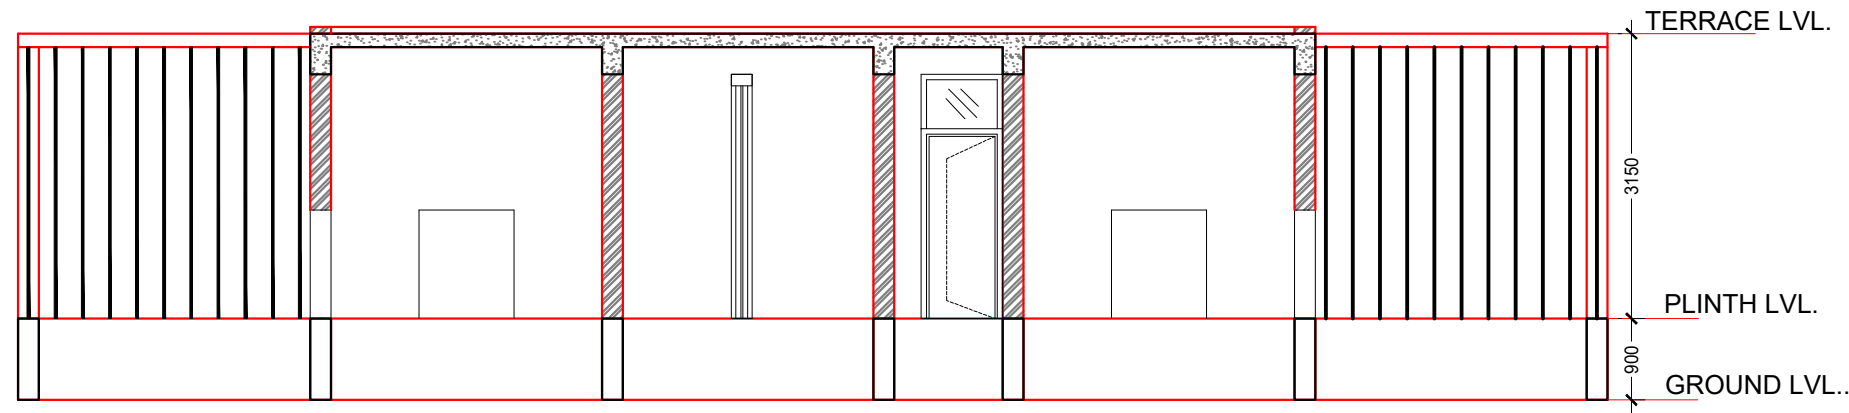


SECTION A-A

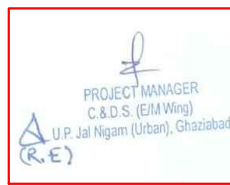


Handwritten signature.



PROJECT:
PROPOSED CONSTRUCTION OF RESCUE
REHABILITATION CENTER IN PURANPUR,
PILIBHIT FOREST DIVISION, UTTAR PRADESH

IMPLIMENT AGENCY:-
 C & DS (E/M WING)
LUCKNOW

CLIENT:
 FOREST DEPARTMENT,
UTTAR PRADESH

QUARANTINE ENCLOSURE

Sheet No:
9
NTS

Scale :
26-11-2022

Date :


Architect and Consultant:-



VERMA DESIGN AND CONSULTANT
99, DAYANAND COLONY, NEAR POLICE STATION SEC. 5,
SECTOR- 5, GURUGRAM, HARYANA- 122001.
TELEPHONE: 9311257550, 8400215000.

ARCHITECTURAL
DRAWING


The animal enclosure drawings of Rescue Centre, Pilibhit, Uttar Pradesh were scrutinised in the 107th meeting of the Expert Group on Zoo Designing held on 16/2/2023 and approved subject to the following condition:
i) It may be explored if the service entrance of the animal holding complex can be provisioned with a double-door entry.

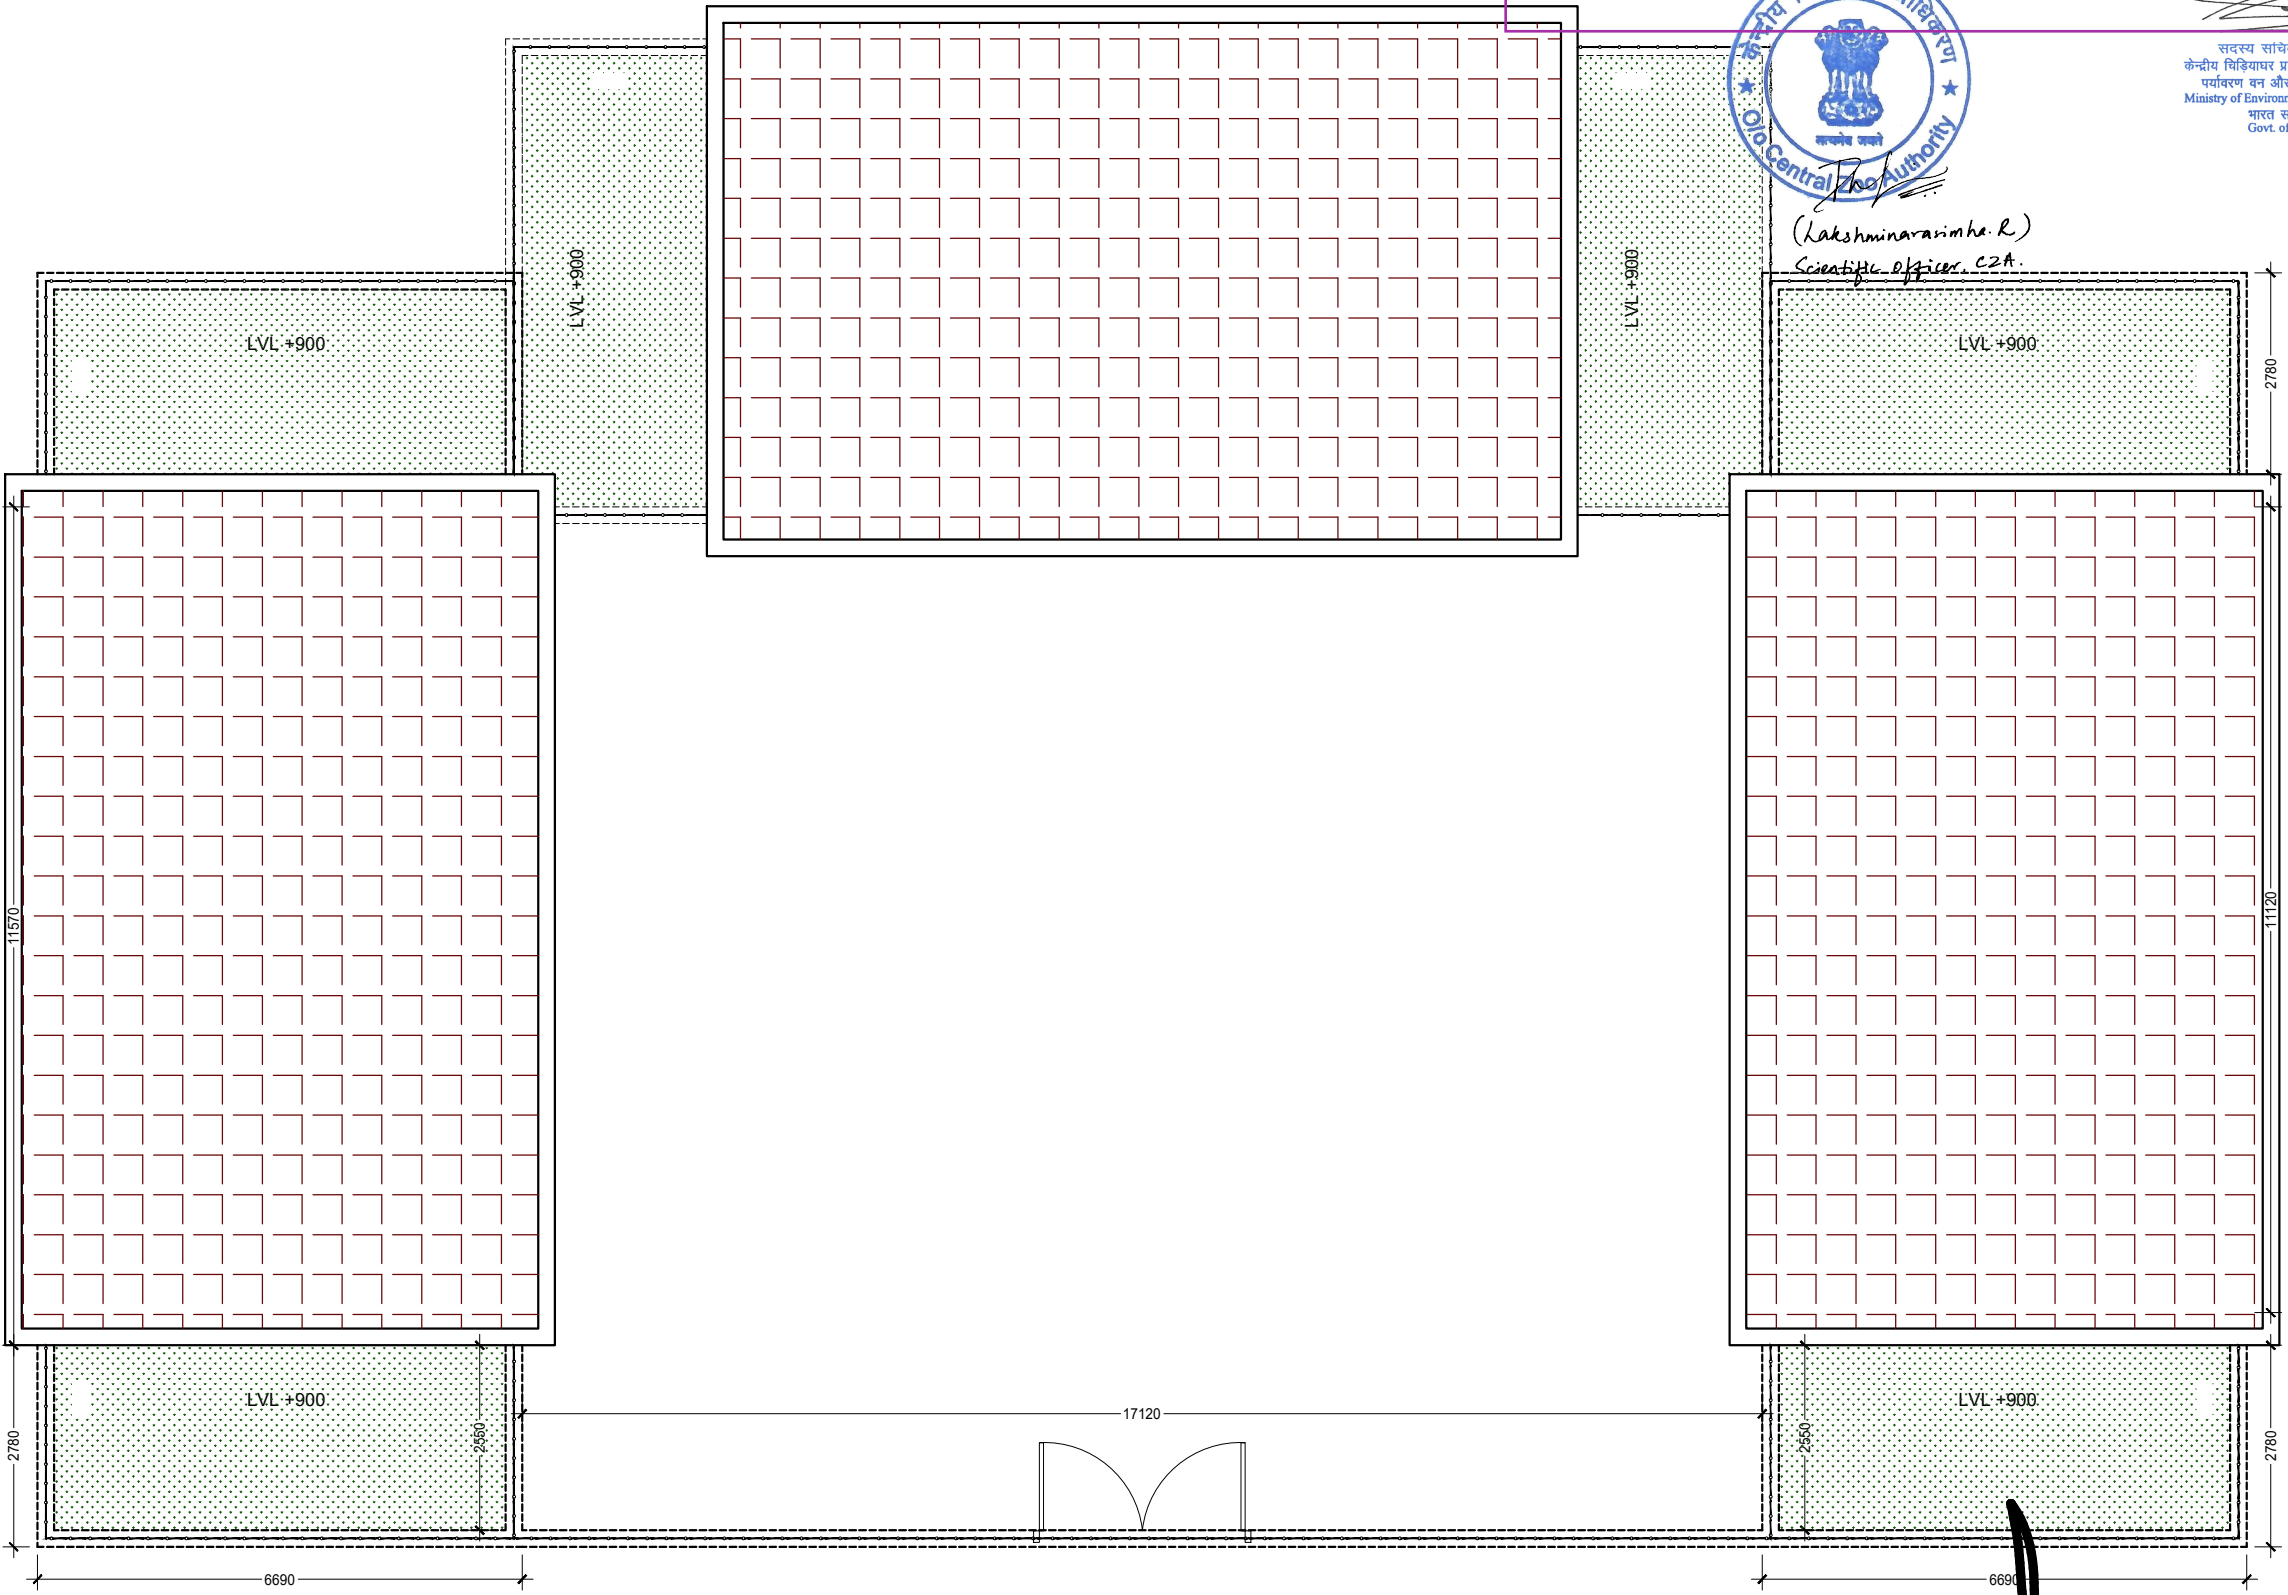

(Lakshminarainha R.)
Scientific officer, CZA.

सदस्य सचिव/Member Secretary
केन्द्रीय चिड़ियाघर प्राधिकरण/Central Zoo Authority
पर्यावरण वन और जलवायु परिवर्तन मंत्रालय
Ministry of Environment, Forest & Climate Change
भारत सरकार, नई दिल्ली
Govt. of India, New Delhi

TERRACE PLAN

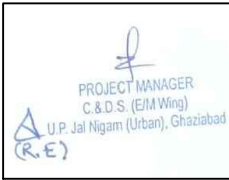




<p>PROJECT:</p> <p>PROPOSED CONSTRUCTION OF RESCUE REHABILITATION CENTER IN PURANPUR, PILIBHIT FOREST DIVISION, UTTAR PRADESH</p>	<p>IMPLIMENT AGENCY:-</p> <p>C & DS (E/M WING) LUCKNOW</p>	<p>CLIENT:</p> <p>FOREST DEPARTMENT, UTTAR PRADESH</p>	<p>QUARANTINE ENCLOSURE</p> <p>Sheet No: 10 Scale : Date :</p>	<p>Architect and Consultant:-</p> <p>VERMA DESIFN AND CONSULTANT 99, DAYANAND COLONY, NEAR POLICE STATION SEC. 5, SECTOR- 5, GURUGRAM, HARYANA- 122001. TELEPHONE: 9311257550, 8400215000.</p>	<p>ARCHITECTURAL DRAWING</p>
---	--	--	--	--	------------------------------

i) It may be explored if the service entrance of the animal holding complex can be provisioned with a double-door entry.





सदस्य सचिव/Member Secretary
केन्द्रीय विज्ञानाध्यक्ष प्राधिकरण/Central Zoo Authority
पर्यावरण वन और जलवायु परिवर्तन मंत्रालय
Ministry of Environment, Forest & Climate Change
भारत सरकार, नई दिल्ली
Govt. of India, New Delhi

(Lakshminarayanan R.)
Scientific Officer, CZA

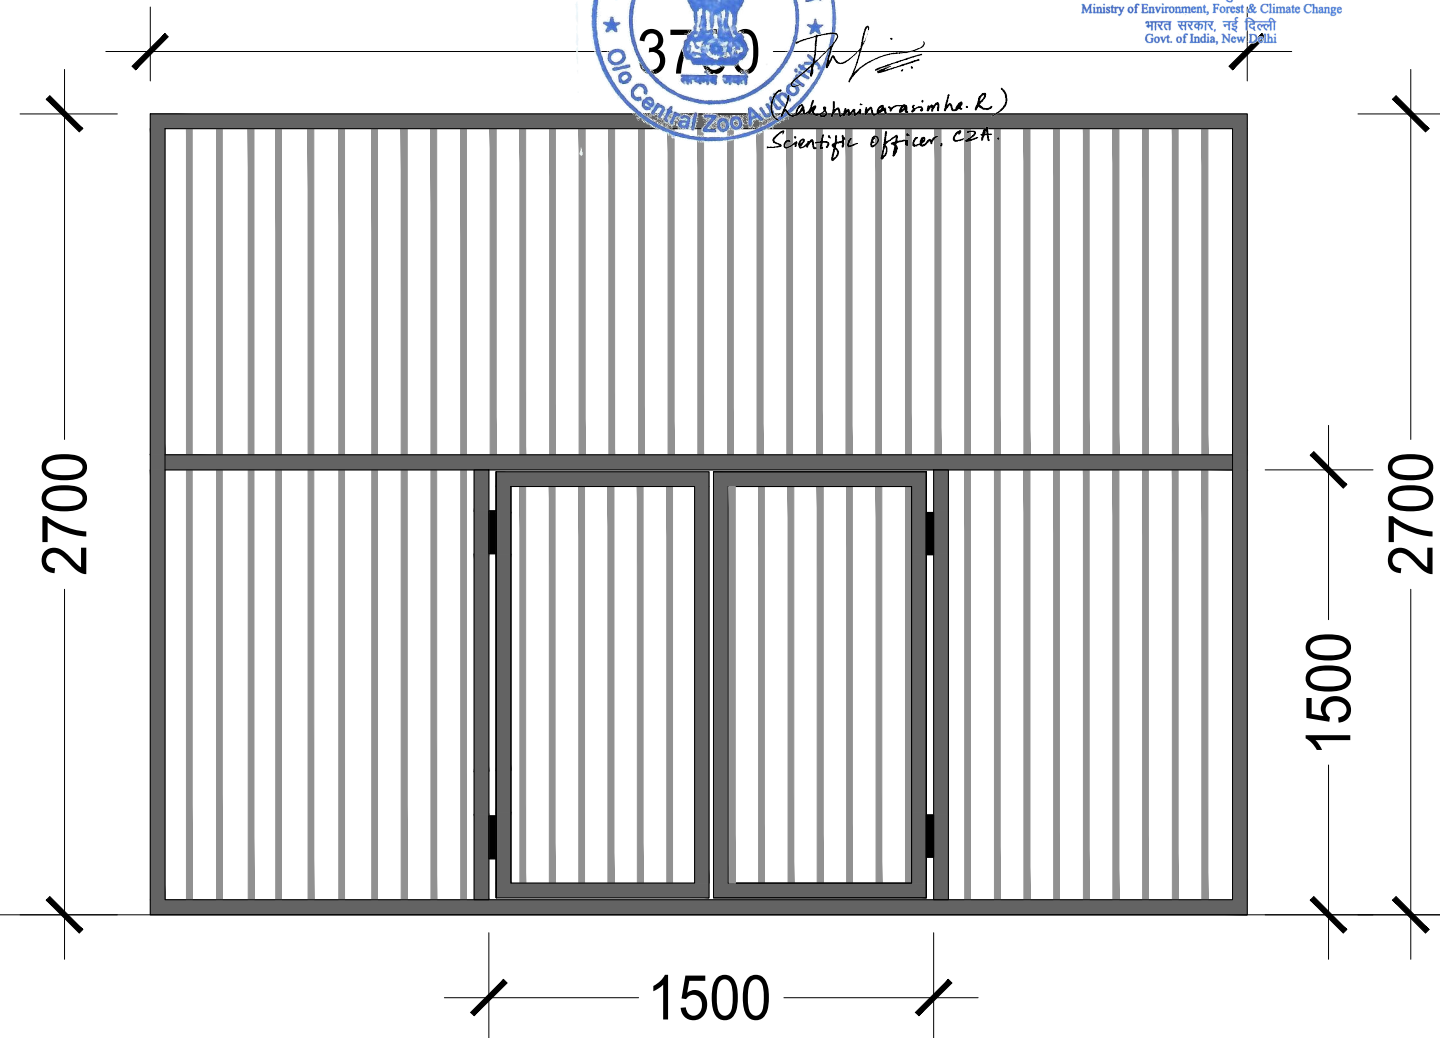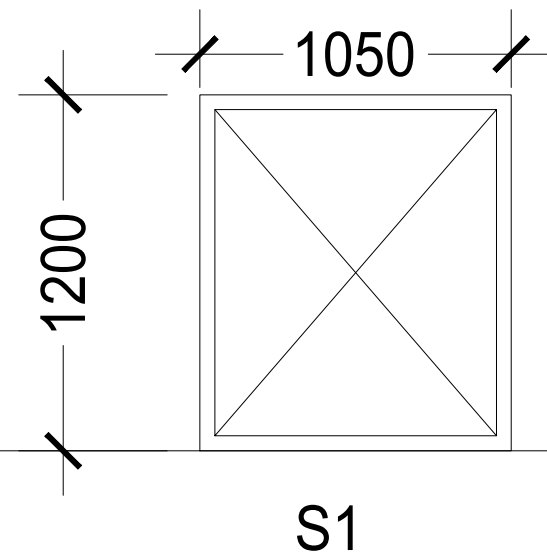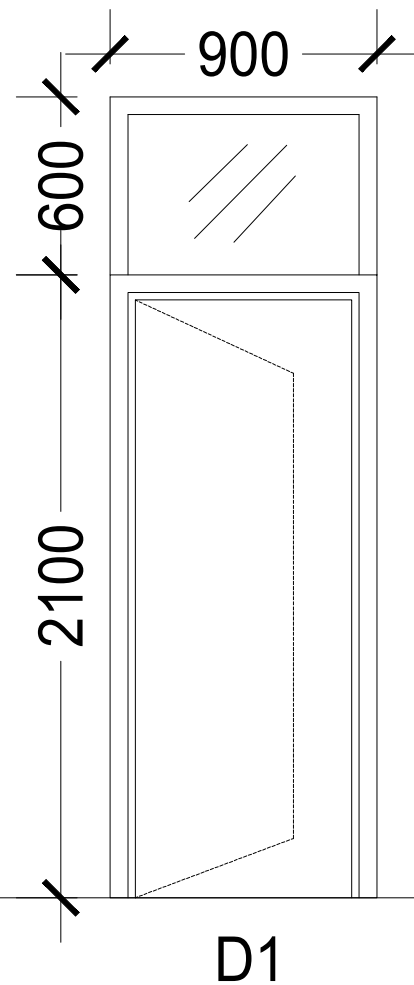

DOOR & WINDOW SCHEDULE

NO.	SIZE	SILL LEVEL	LINTEL LEVEL	NOS	REMARKS
D1	900 X 2700	-	2700	6	DOOR
S1	1050 X 1200	-	1200	24	DOOR

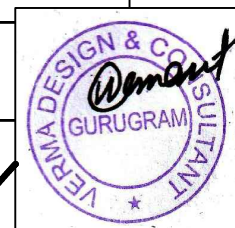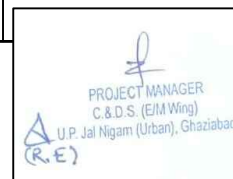

PROJECT:

PROPOSED CONSTRUCTION OF RESCUE
REHABILITATION CENTER IN PURANPUR,
PILIBHIT FOREST DIVISION, UTTAR PRADESH

IMPLIMENT AGENCY:-



C & DS (E/M WING)
LUCKNOW

CLIENT:



FOREST DEPARTMENT,
UTTAR PRADESH

QUARANTINE ENCLOSURE

Sheet No:
11

Scale :


Date :

Architect and Consultant:-



VERMA DESIFN AND CONSULTANT
99, DAYANAND COLONY, NEAR POLICE STATION SEC. 5,
SECTOR- 5, GURUGRAM, HARYANA- 122001.
TELEPHONE: 9311257550, 8400215000.

ARCHITECTURAL
DRAWING

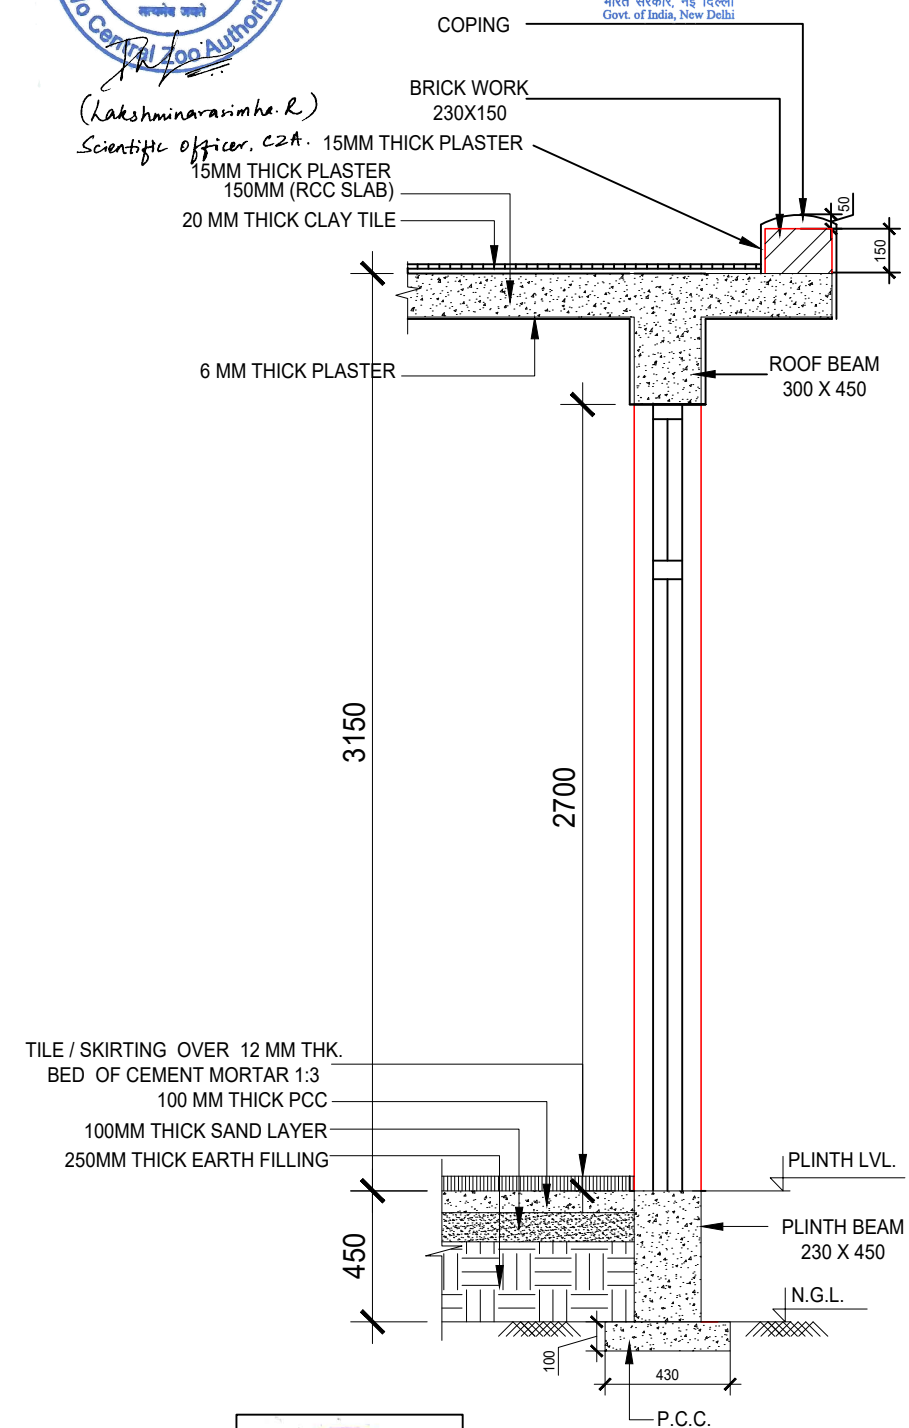

WALL SECTION (DOOR)



ARCHITECTURAL DRAWING