


PHEASANT AVIARY

Drng. No. KNP/ZOO/BP/AR-01

LAYOUT PLAN

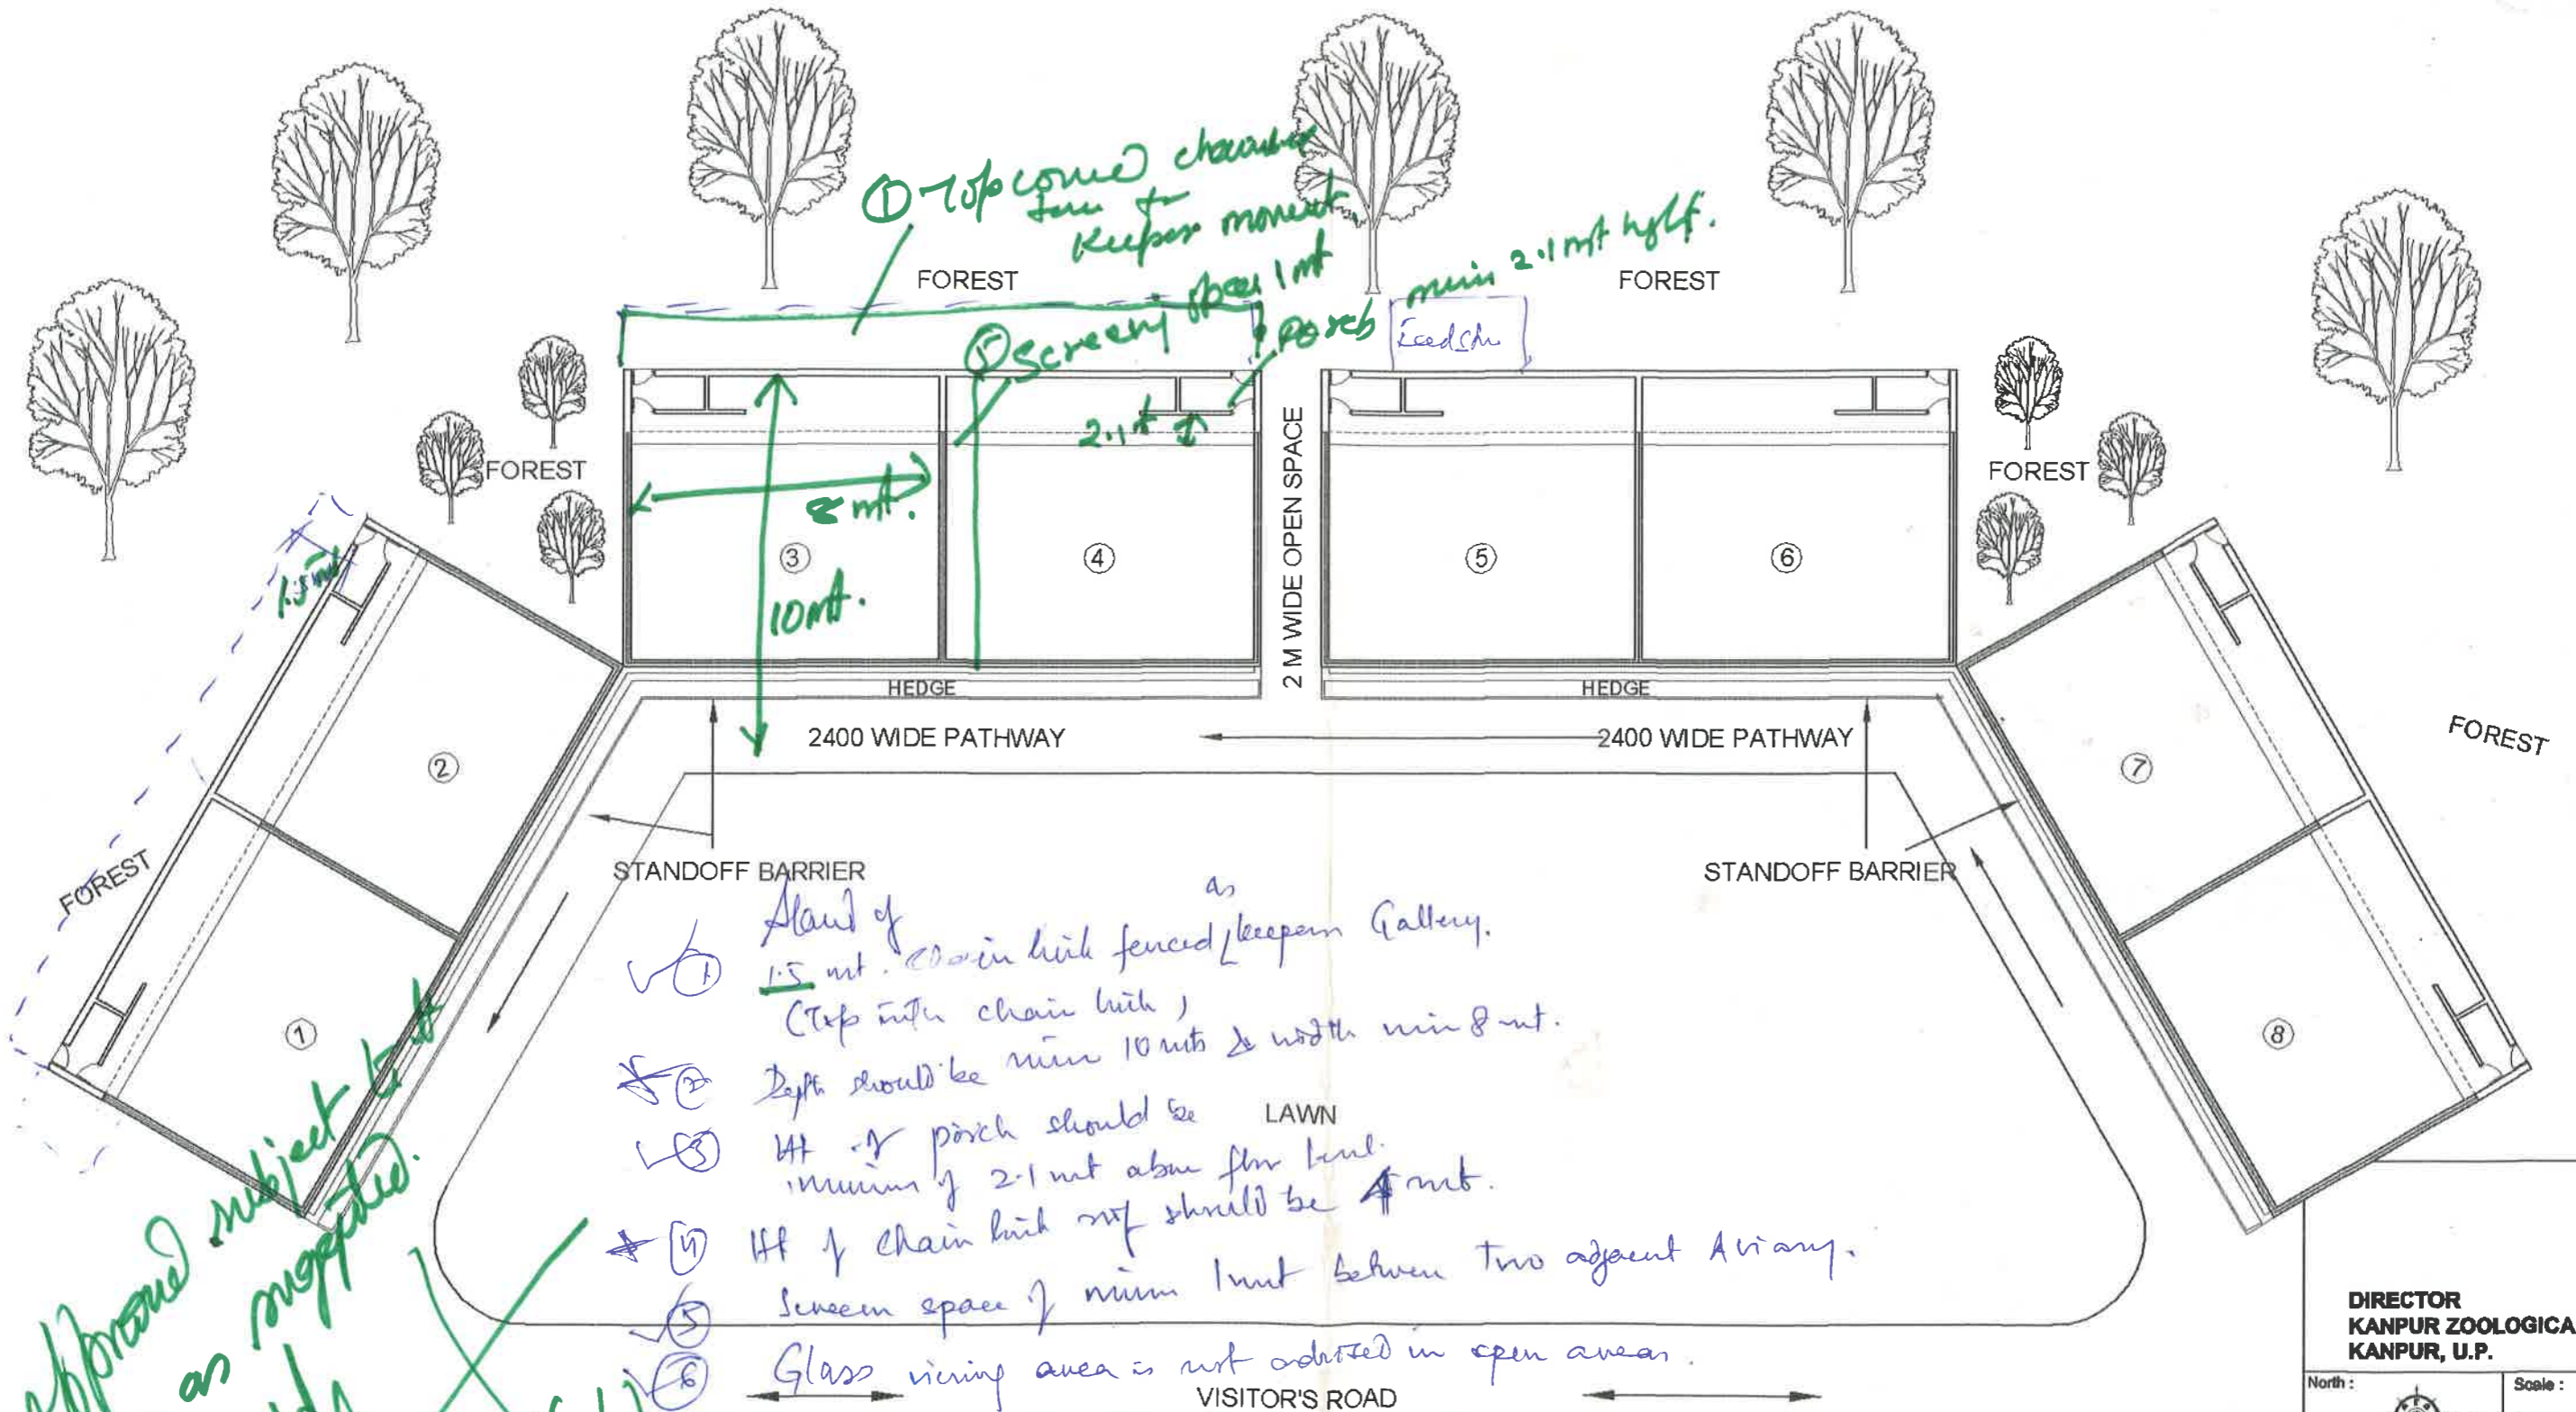

- ① Stand of 1.5 mt. chain link fenced as keeper's Gallery. (Top with chain link)
- ② Depth should be min 10 mts & width min 8 mt.
- ③ Ht of porch should be min of 2.1 mt above floor level.
- ④ Ht of chain link net should be 4 mt.
- ⑤ Screening space of min 1 mt between two adjacent Aviary.
- ⑥ Glass viewing area is not advised in open areas.

Approved subject to changes as suggested.

(45th meeting of Exp. Com. on Zoo Designing. 31/11/17)

② Corners should not be sharp.

③ Provision of appropriate enrichment

LAYOUT PLAN

AVINESH CHANDRA SRIVASTAVA
SUB. ENGINEER
UNIT-4, U.P.R.N.N. LTD.
KANPUR

अपर बरियोजना प्रबन्धक
उ०प्र० राजकीय निर्माण निगम लि०
रूपति शाहू जी महाराज विश्वविद्यालय
गरिसर इकाई-४, कानपुर

DIRECTOR
KANPUR ZOOLOGICAL PARK
KANPUR, U.P.

North : Scale : NTS
Date : 19.10.13


Client:
U.P.R.N.N. Ltd.

Architects:
Vishal & Associates
3/77, Viraj khand,
Gomti Nagar, Lucknow
Ph: 9839447965, 9839097571

PHEASANT AVIARY

Drng. No. KNP/ZOO/BP/AR-01

LAYOUT PLAN

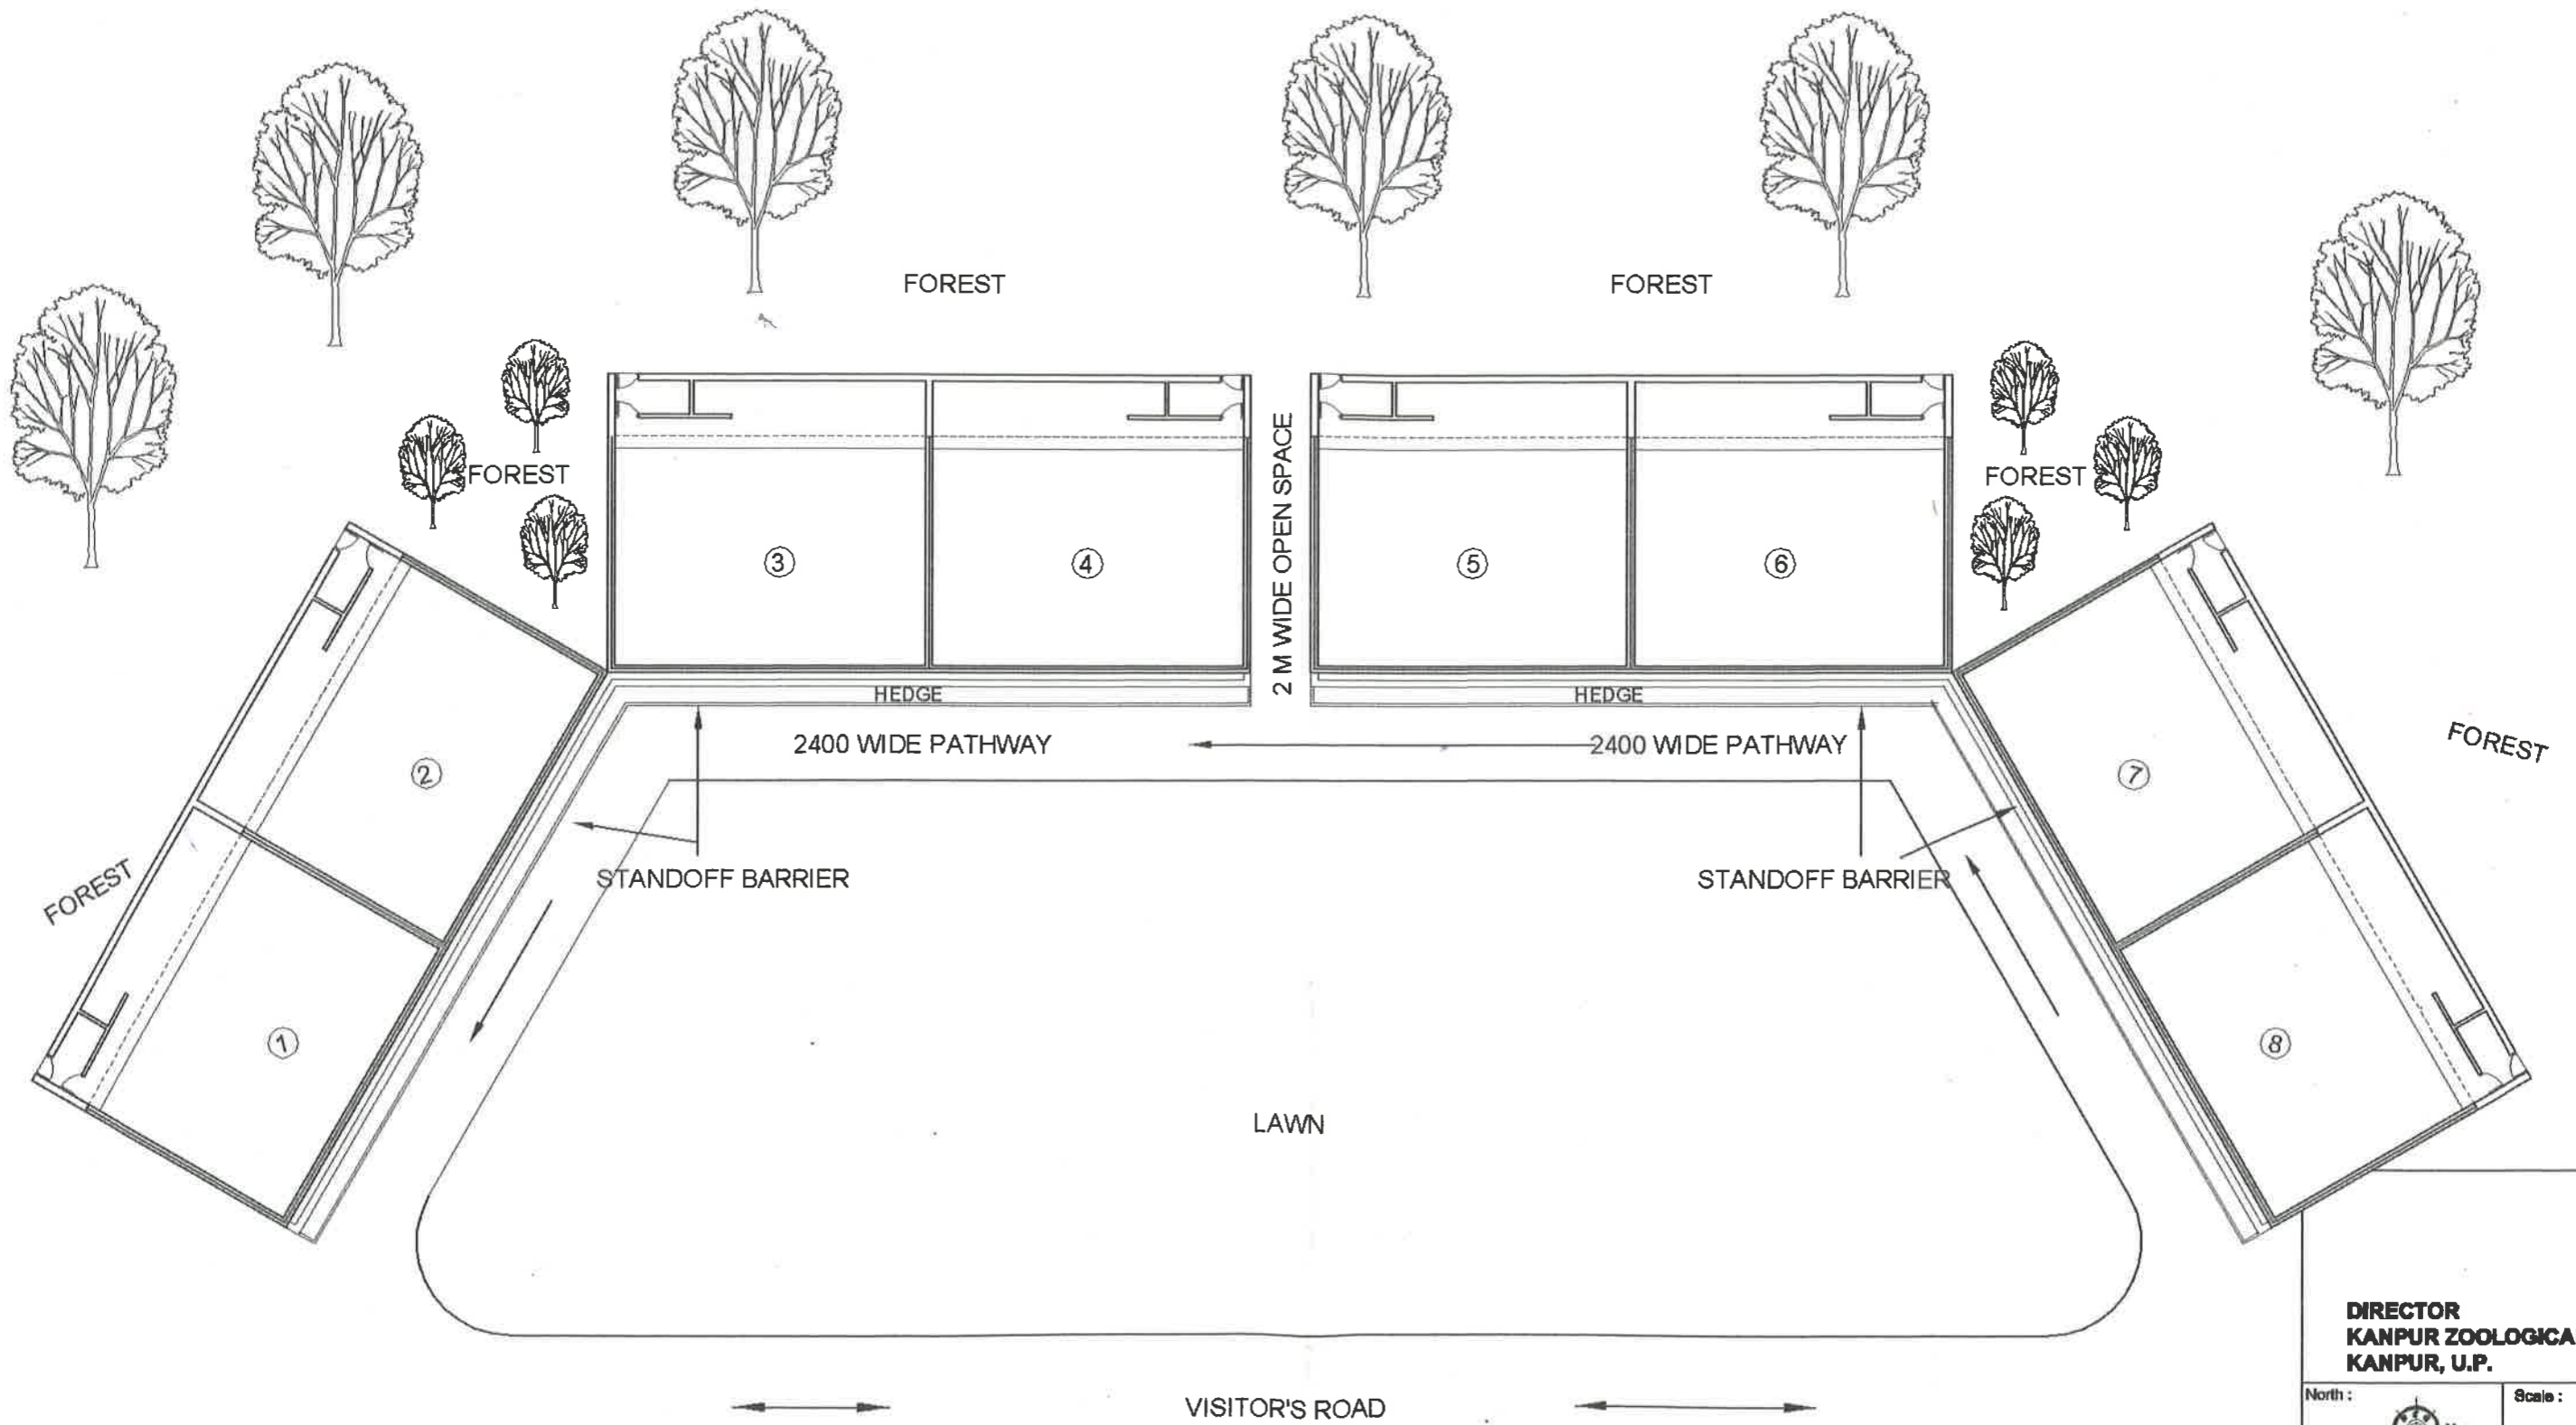


LAYOUT PLAN

(Signature)
वन संरक्षक/निदेशक
कानपुर प्राणि उद्यान
कानपुर

(Signature)
AVINESH CHANDRA SRIVASTAVA
SUB. ENGINEER
UNIT-4, U.P.R.N.N. LTD.
KANPUR

(Signature)
अपर परियोजना प्रबन्धक
उ०प्र० राजकीय निर्माण निगम लि०
छत्रपति शाहू जी महाराज विश्वविद्यालय
बरिसर इकाई-४, कानपुर

DIRECTOR
KANPUR ZOOLOGICAL PARK
KANPUR, U.P.

North :  Scale : NTS
Date : 19.10.13


Client:
U.P.R.N.N. Ltd.

Architects:
(Signature)
Vishal & Associates
3/77, Viraj khand,
Gomti Nagar, Lucknow
Ph: 9839447965, 9839097571


PHEASANT AVIARY

Drg. No. KNP/ZOO/BP/AR-02


FLOOR PLAN,
FRONT ELEVATION &
SECTION A-B

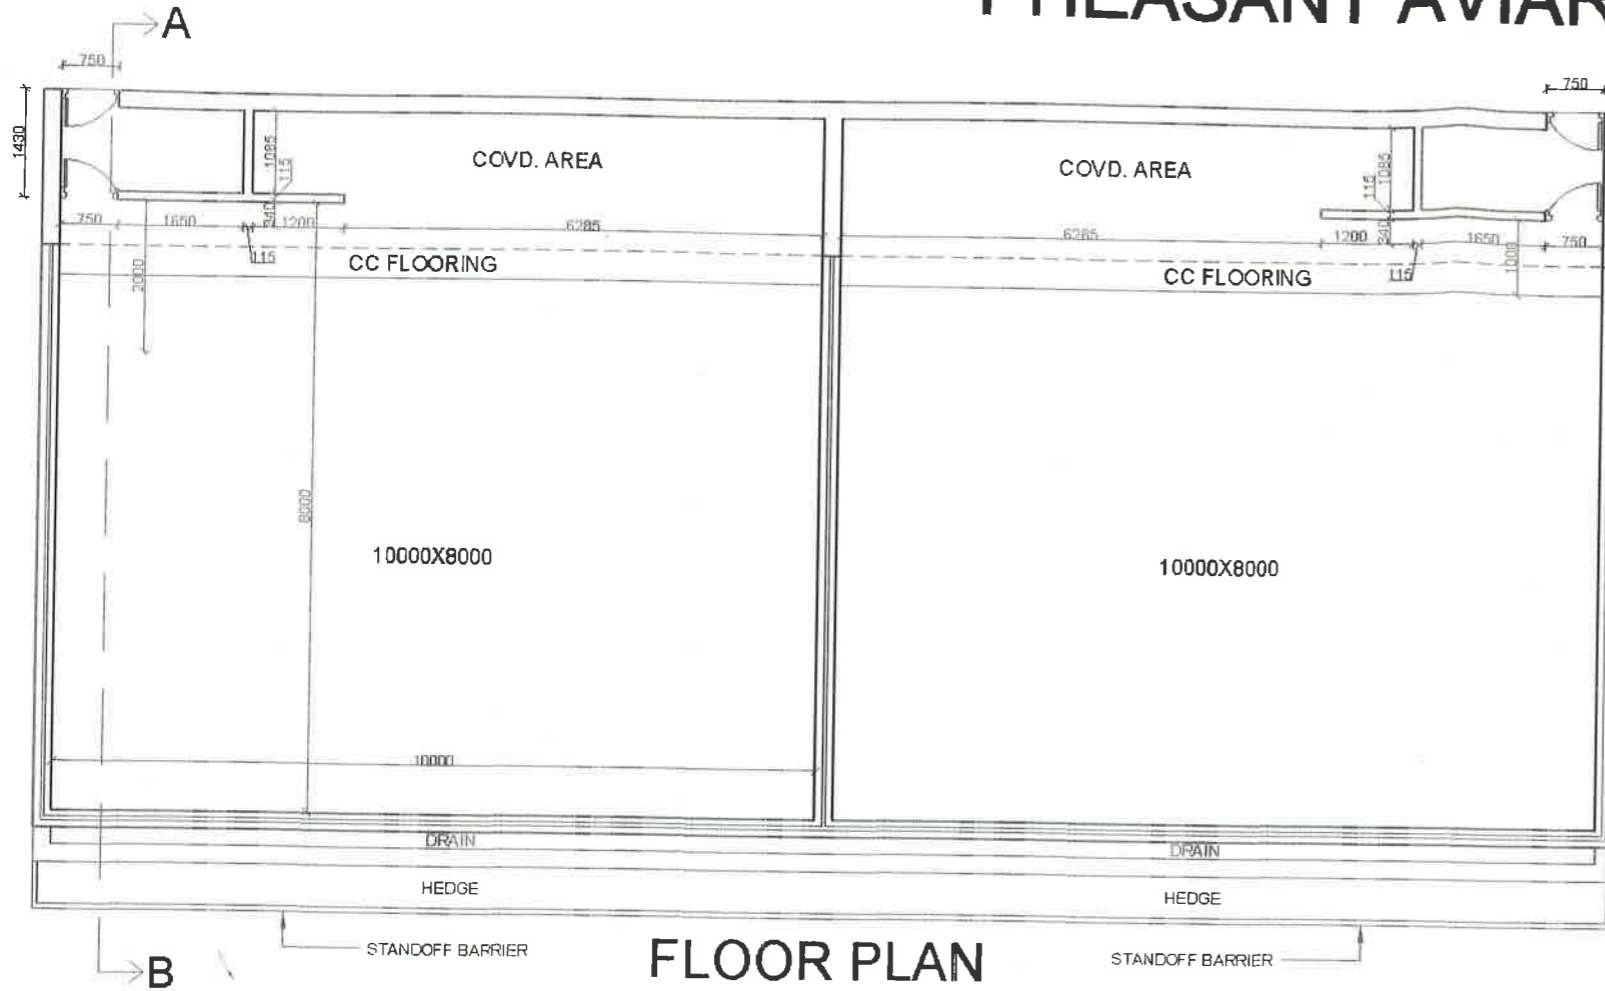

FLOOR PLAN

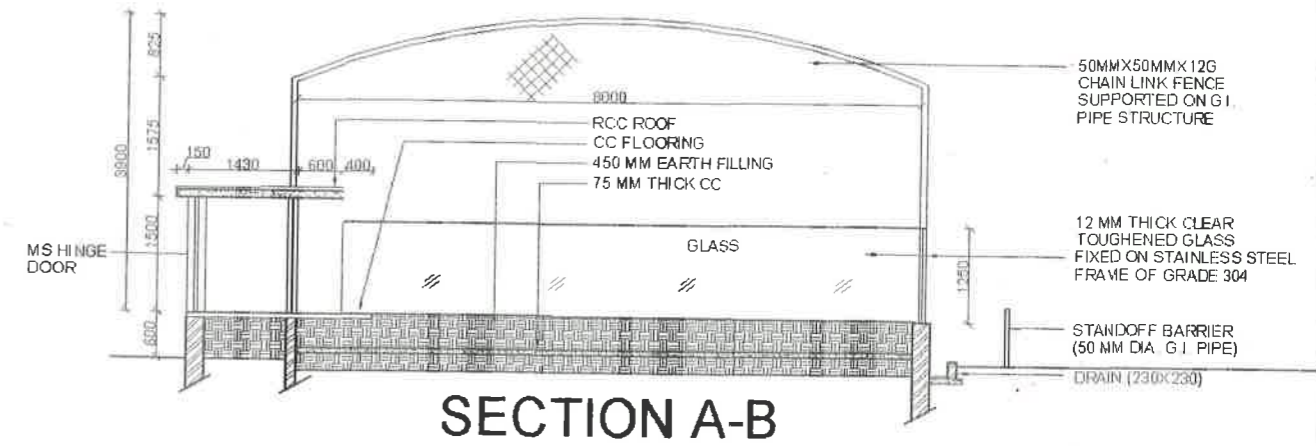

SECTION A-B

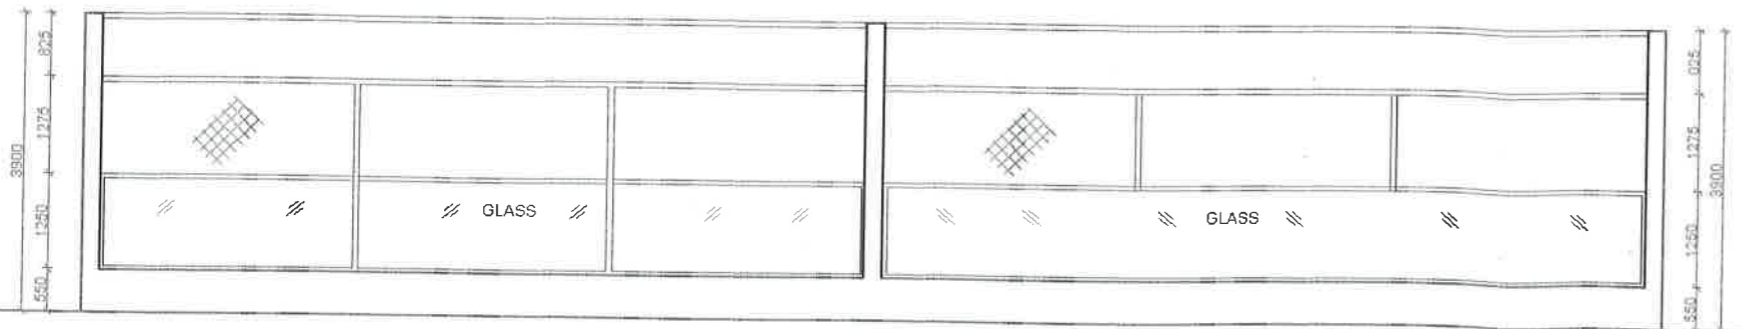

FRONT ELEVATION



FRONT ELEVATION

(Signature)
AVINESH CHANDRA SRIVASTAVA
SUB. ENGINEER
UNIT-4, U.P.R.N.N. LTD.
KANPUR

(Signature)
वन संरक्षक/निदेशक
कानपुर प्राणि उद्यान
कानपुर

(Signature)
अपर परियोजना प्रबन्धक
उ०प्र० राजकीय निर्माण निगम लि०
उत्तरपति शाह जी महाराज विश्वविद्यालय
परिसर इकाई-4, कानपुर

DIRECTOR
KANPUR ZOOLOGICAL PARK
KANPUR, U.P.


North : Scale : 1:100
Date : 18.10.13

Client:
U.P.R.N.N. Ltd.


Architects:
(Signature)
Vishal & Associates
3/77, Viraj khand,
Gomti Nagar, Lucknow
Ph: 9839447965, 9839097571

PHEASANT AVIARY


Drg. No. KNP/ZOO/BP/AR-02
FLOOR PLAN, FRONT ELEVATION & SECTION A-B

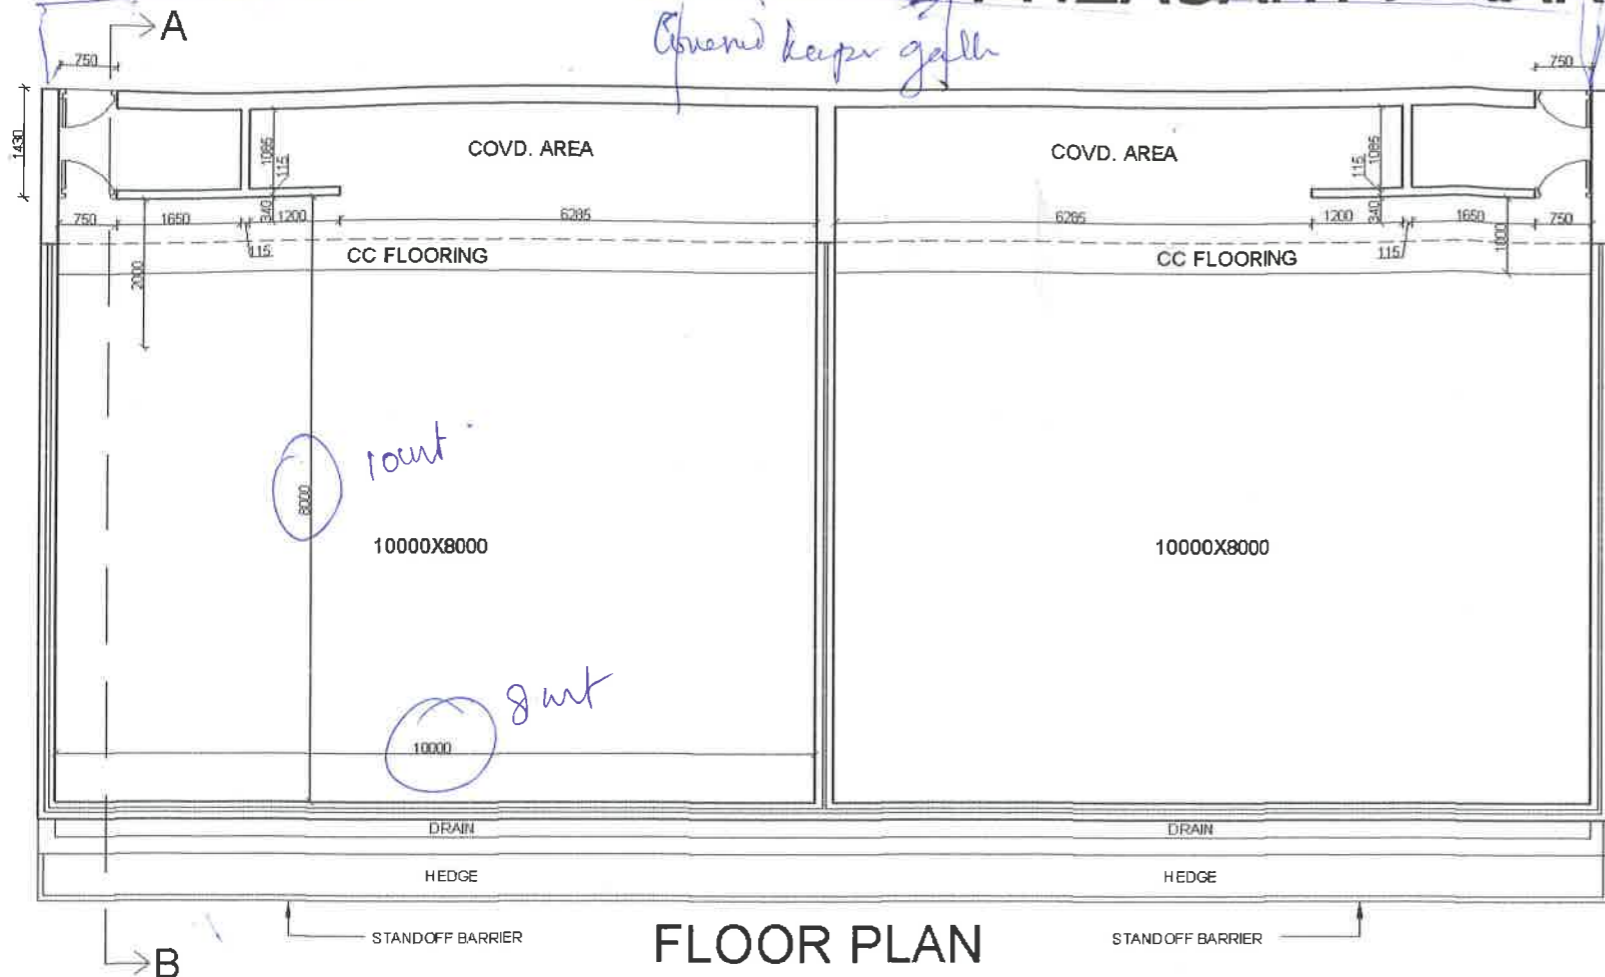

FLOOR PLAN

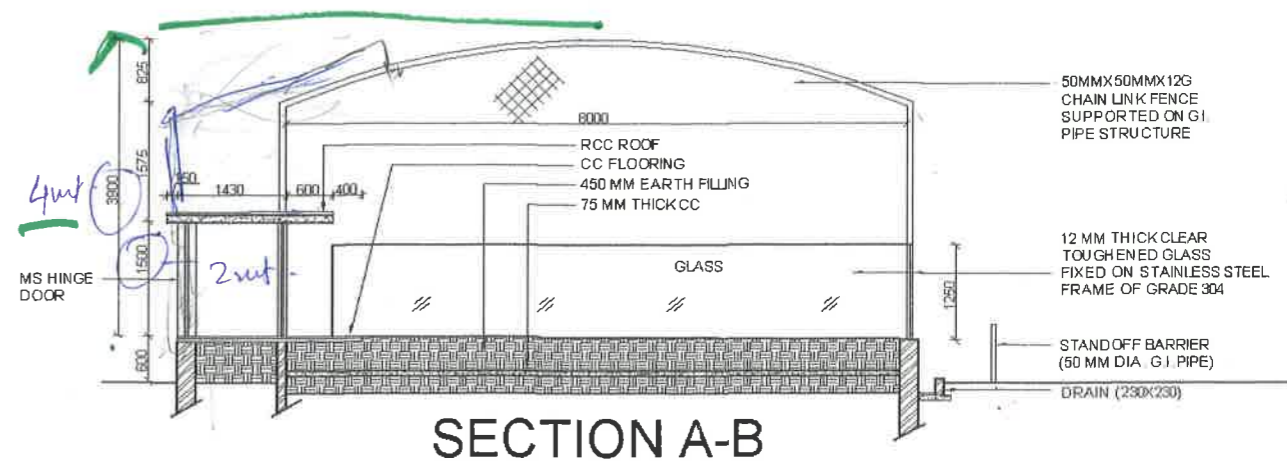

SECTION A-B

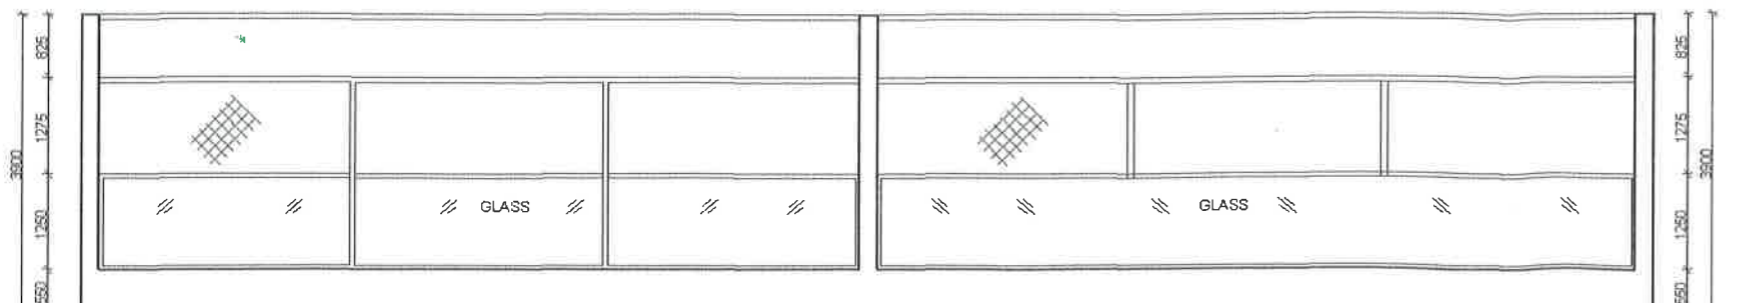

FRONT ELEVATION



FRONT ELEVATION

Handwritten signature
 वन संरक्षक/निदेशक
 कानपुर प्राणि उद्यान
 कानपुर

Handwritten signature
AVINESH CHANDRA SRIVASTAVA
 SUB. ENGINEER
 UNIT-4, U.P.R.N.N. LTD.
 KANPUR

Handwritten signature
 अपर परियोजना प्रबन्धक
 उ०प्र० राजकीय निर्माण निगम लि०
 प्र०पति शाहू जी महाराज विश्वविद्यालय,
 परिसर इकाई-4, कानपुर

**DIRECTOR
 KANPUR ZOOLOGICAL PARK
 KANPUR, U.P.**

North :
 Scale : 1:100
 Date : 19.10.13


**Client:
 U.P.R.N.N. Ltd.**

Architects:
Handwritten signature
Vishal & Associates
 3/77, Viraj khand,
 Gomti Nagar, Lucknow
 Ph: 9839447965, 9839097571

**PROPOSED
MODERNIZATION OF
KANPUR ZOOLOGICAL
PARK**

NOTES:-

1. All dimensions are in millimeter unless otherwise specified.
2. Only written dimensions to be followed.
3. All dimensions shall be checked & verified before commencement of the work.
4. Discrepancy, if any, shall be brought to the notice of the Architect and clarification obtained in writing prior to execution of the work.
5. This drawing is to be read in conjunction with structural, plumbing, electrical, large scale drawings & details.

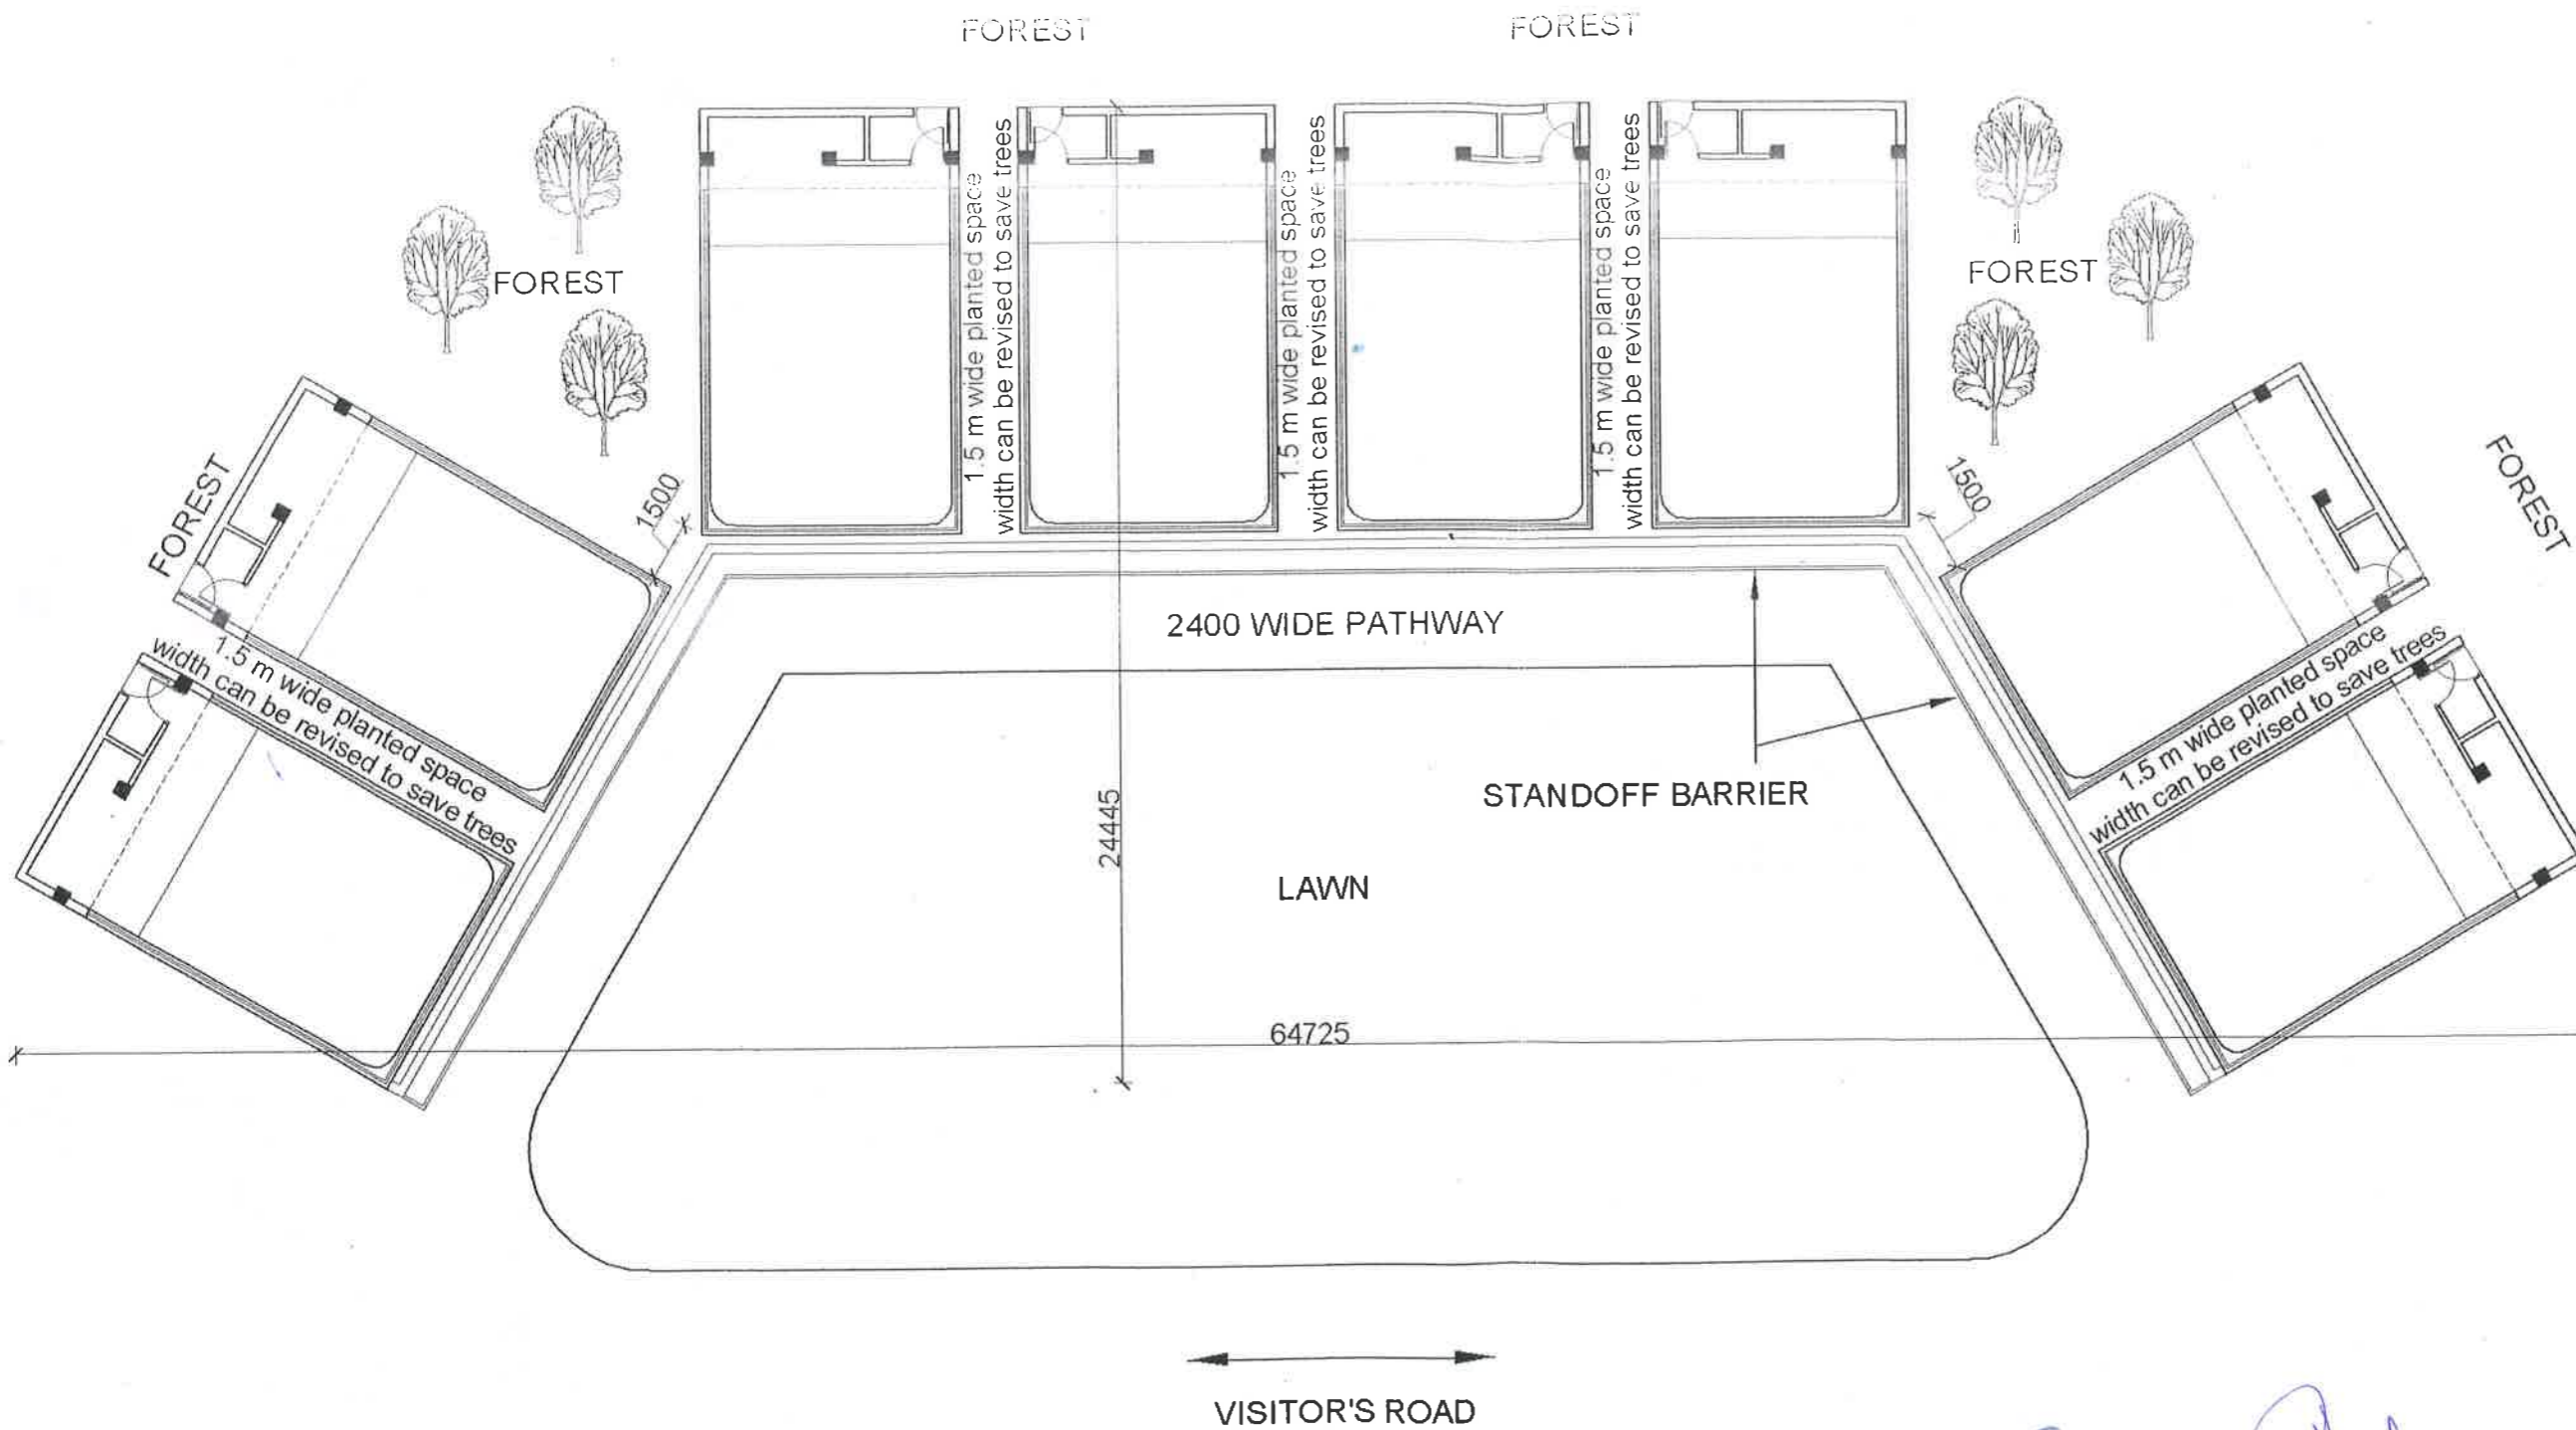

LAYOUT PLAN

(RUPAK DE)
Principal Chief Conservator of Forests
Wildlife, U.P.

वन संरक्षक/निदेशक
कानपुर प्राणि उद्यान
कानपुर

REVISIONS

Date	Description

Drg title:
**PHEASANT AVIARY
(LAYOUT PLAN)**


Date: 11.12.13 Scale: NTS
North: Checked By: Vishal

Client:
U.P.R.N.N. Ltd.



Architects:
Vishal & Associates
3/77, Viraj khand,
Gomti Nagar, Lucknow
Ph: 9839447965, 9839097571

**PROPOSED
MODERNIZATION OF
KANPUR ZOOLOGICAL
PARK**

- NOTES:-
- All dimensions are in millimeter unless otherwise specified.
 - Only written dimensions to be followed.
 - All dimensions shall be checked & verified before commencement of the work.
 - Discrepancy, if any, shall be brought to the notice of the Architect and clarification obtained in writing prior to execution of the work.
 - This drawing is to be read in conjunction with structural, plumbing, electrical, large scale drawings & details.

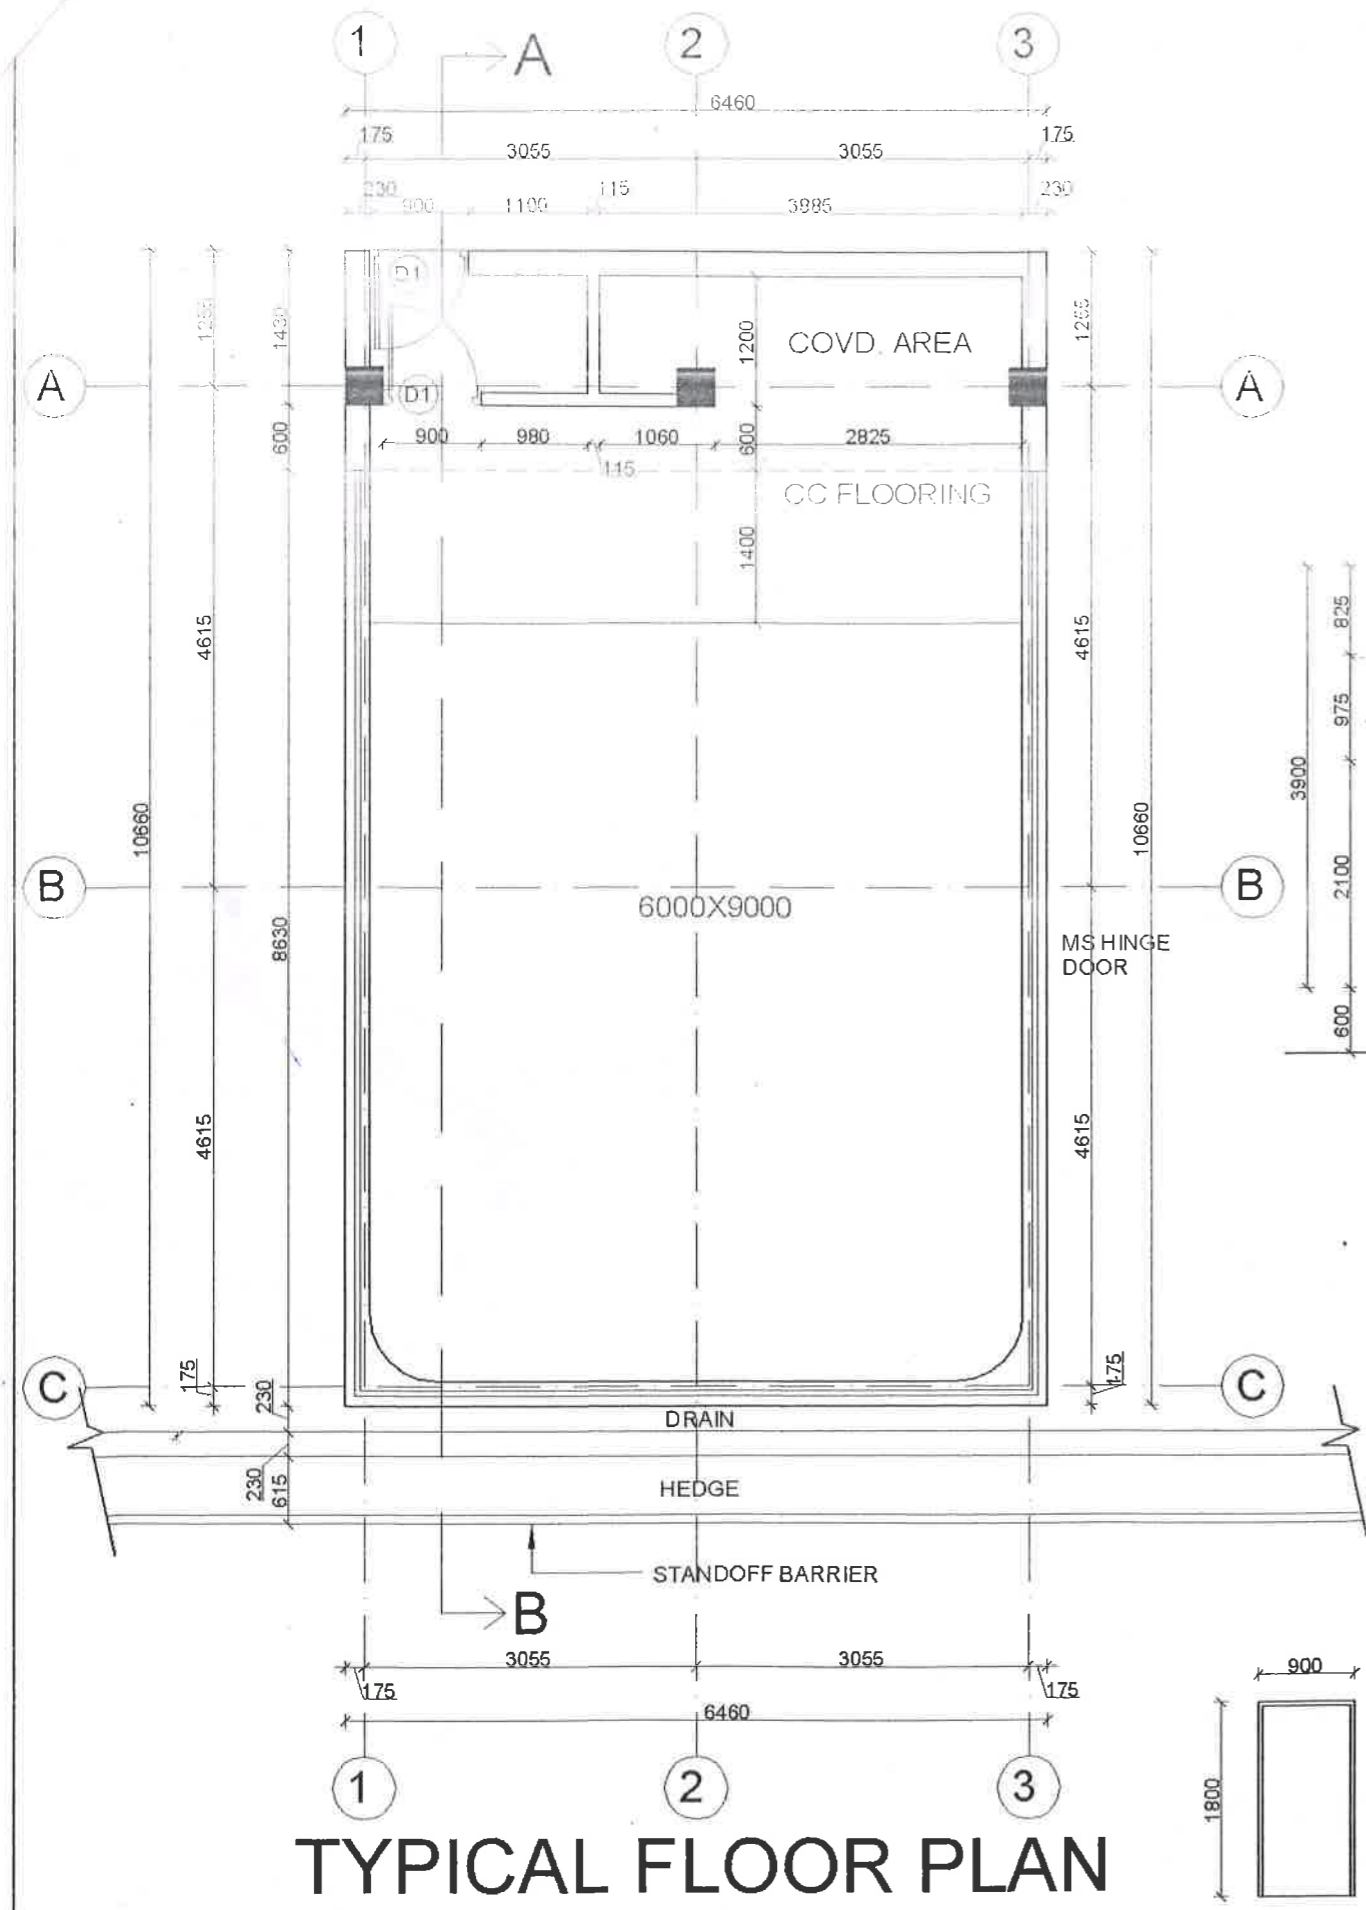

D1
900X2100
MS DOOR
WITH ANGLE
FRAME & MS
SHEET

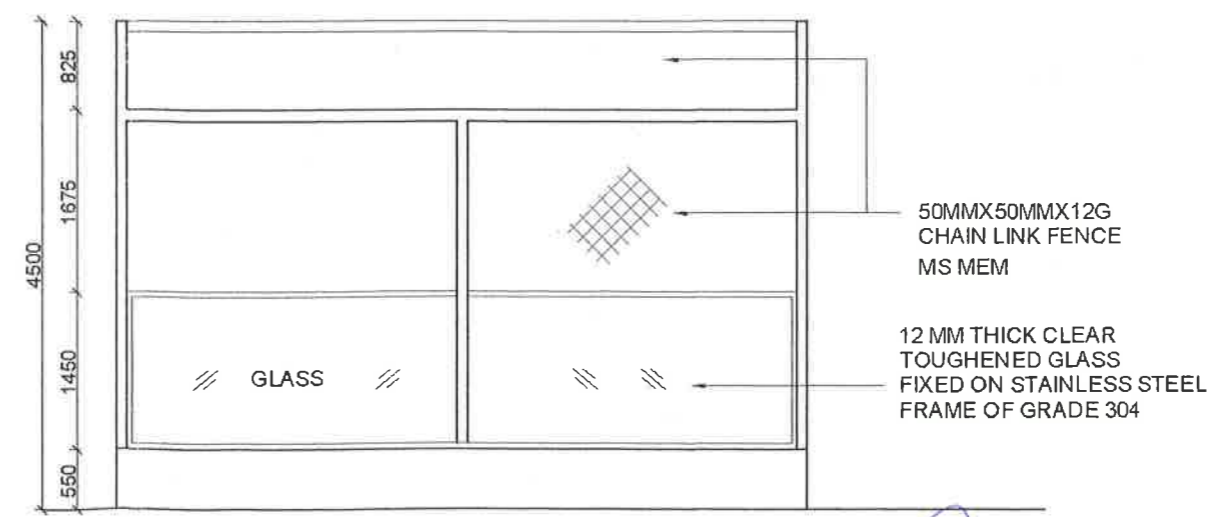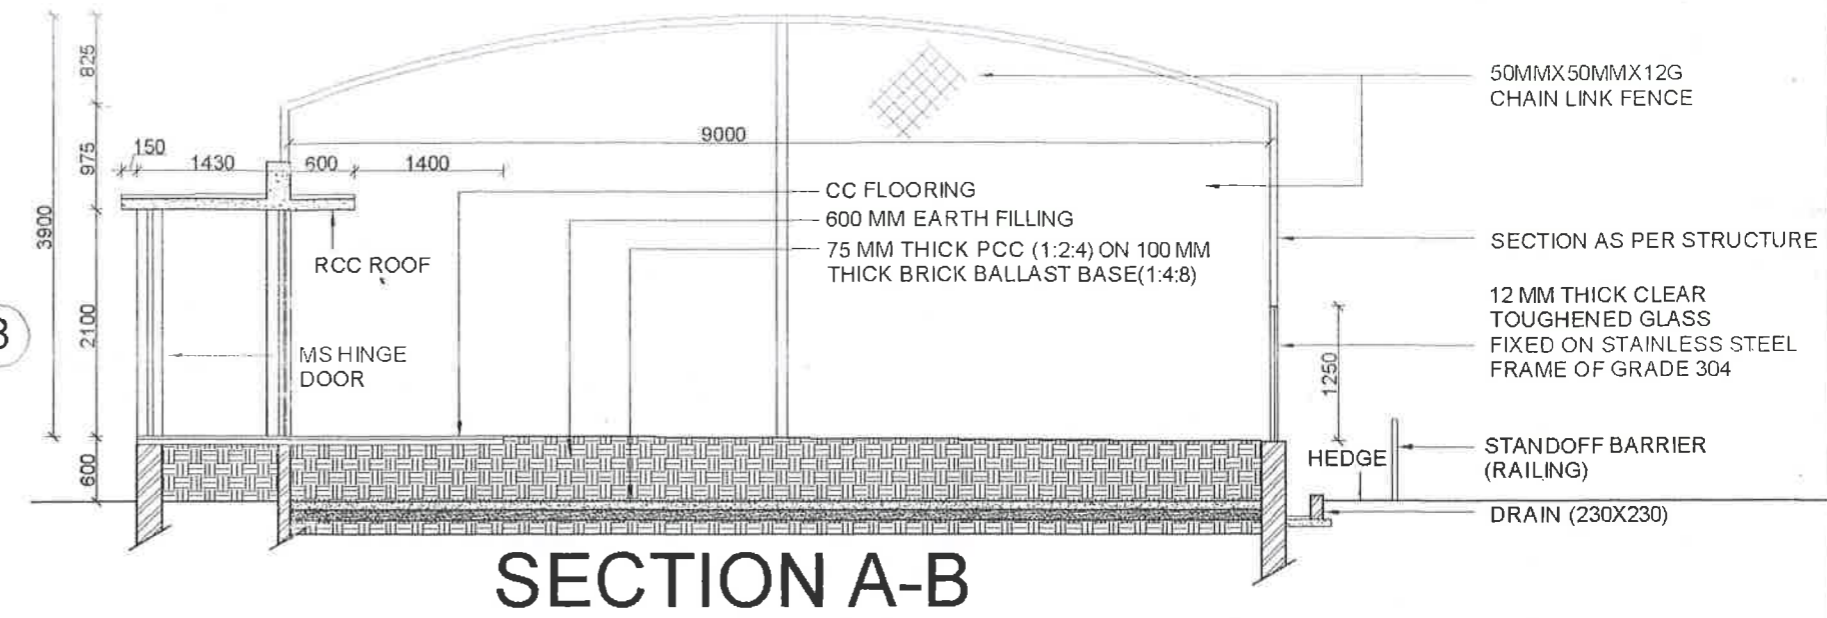

REVISIONS	
Date	Description

Drg title : **PHEASANT AVIARY (FLOOR PLAN, FRONT ELEVATION & SECTION A-B)**

Date : 11.12.13 Scale : 1:70

Drawn By : Joshi Checked By : Vishal

Client: **U.P.R.N.N. Ltd.**

Architects: **Vishal & Associates**
3/77, Viraj khand,
Gomti Nagar, Lucknow
Ph: 9839447965, 9839097571


(Signature)
वन सुरक्षक/निदेशक
कानपुर प्राणि उद्यान
कानपुर

(Signature)
(RUPAK DE)
Principal Chief Conservator of Forests
J.P.

**PROPOSED
MODERNIZATION OF
KANPUR ZOOLOGICAL
PARK**


NOTES:-

1. All dimensions are in millimeter unless otherwise specified.
2. Only written dimensions to be followed.
3. All dimensions shall be checked & verified before commencement of the work.
4. Discrepancy, if any, shall be brought to the notice of the Architect and clarification obtained in writing prior to execution of the work.
5. This drawing is to be read in conjunction with structural, plumbing, electrical, large scale drawings & details.

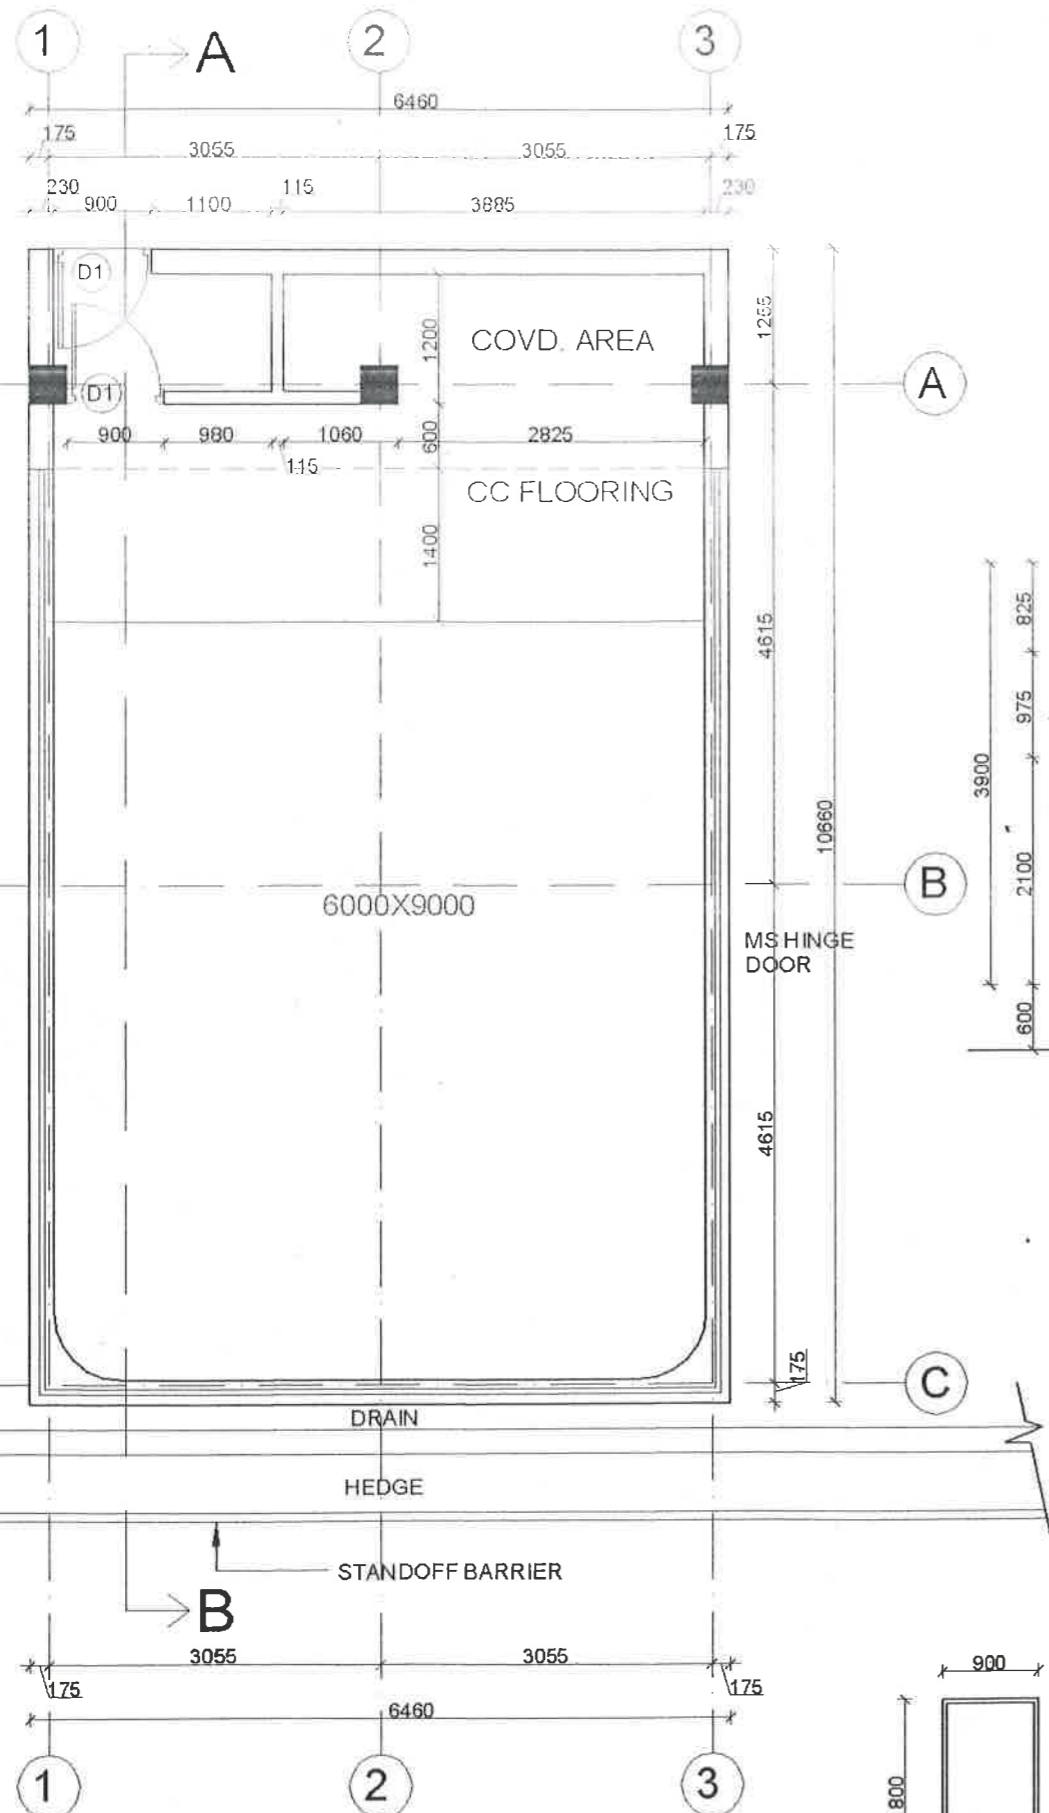


TYPICAL FLOOR PLAN

D1
900X2100
MS DOOR
WITH ANGLE
FRAME & MS
SHEET

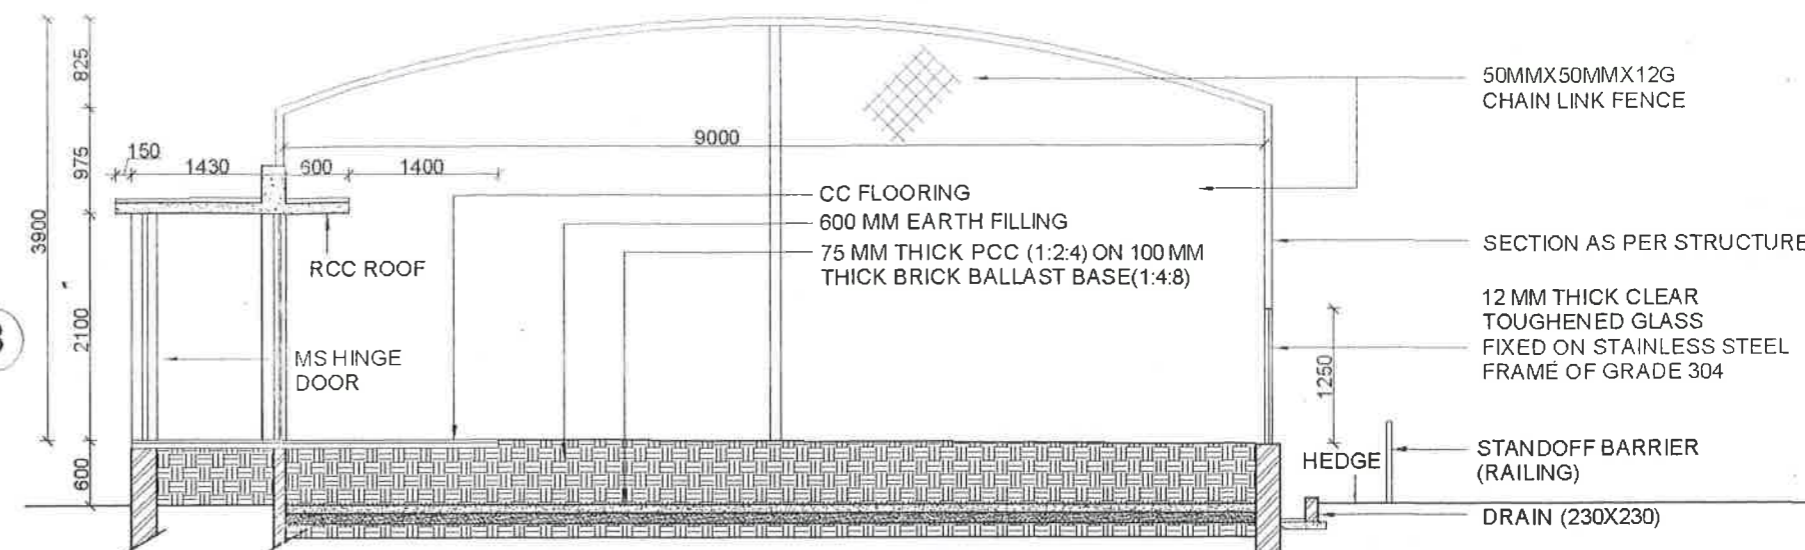

SECTION A-B

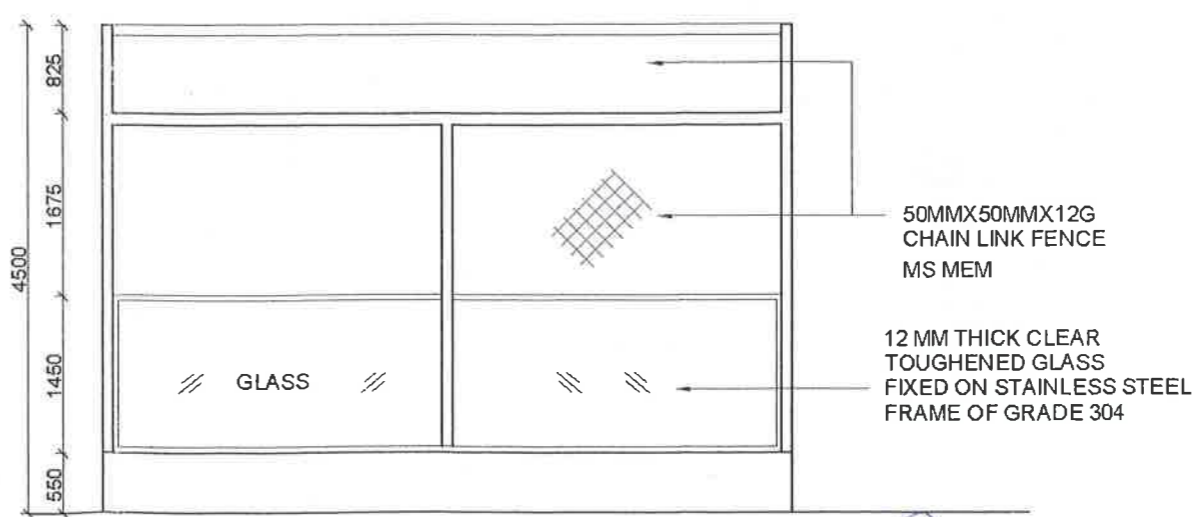

FRONT ELEVATION

REVISIONS	
Date	Description

Drg title : PHEASANT AVIARY (FLOOR PLAN, FRONT ELEVATION & SECTION A-B)	
Date : 11.12.13	Scale : 1:70
Drawn By : Joshi	Checked By : Vishal

Client:
U.P.R.N.N. Ltd.


Architects:
Vishal & Associates
3/77, Viraj khand,
Gomti Nagar, Lucknow
Ph: 9839447965, 9839097571

(RUPAK DE)
Principal Chief Conservator of Forests
Wildlife, U.P.

वन संरक्षक/निदेशक
कानपुर प्राणि उद्यान
कानपुर

**PROPOSED
MODERNIZATION OF
KANPUR ZOOLOGICAL
PARK**

- NOTES:-
1. All dimensions are in millimeter unless otherwise specified.
 2. Only written dimensions to be followed.
 3. All dimensions shall be checked & verified before commencement of the work.
 4. Discrepancy, if any, shall be brought to the notice of the Architect and clarification obtained in writing prior to execution of the work.
 5. This drawing is to be read in conjunction with structural, plumbing, electrical, large scale drawings & details.

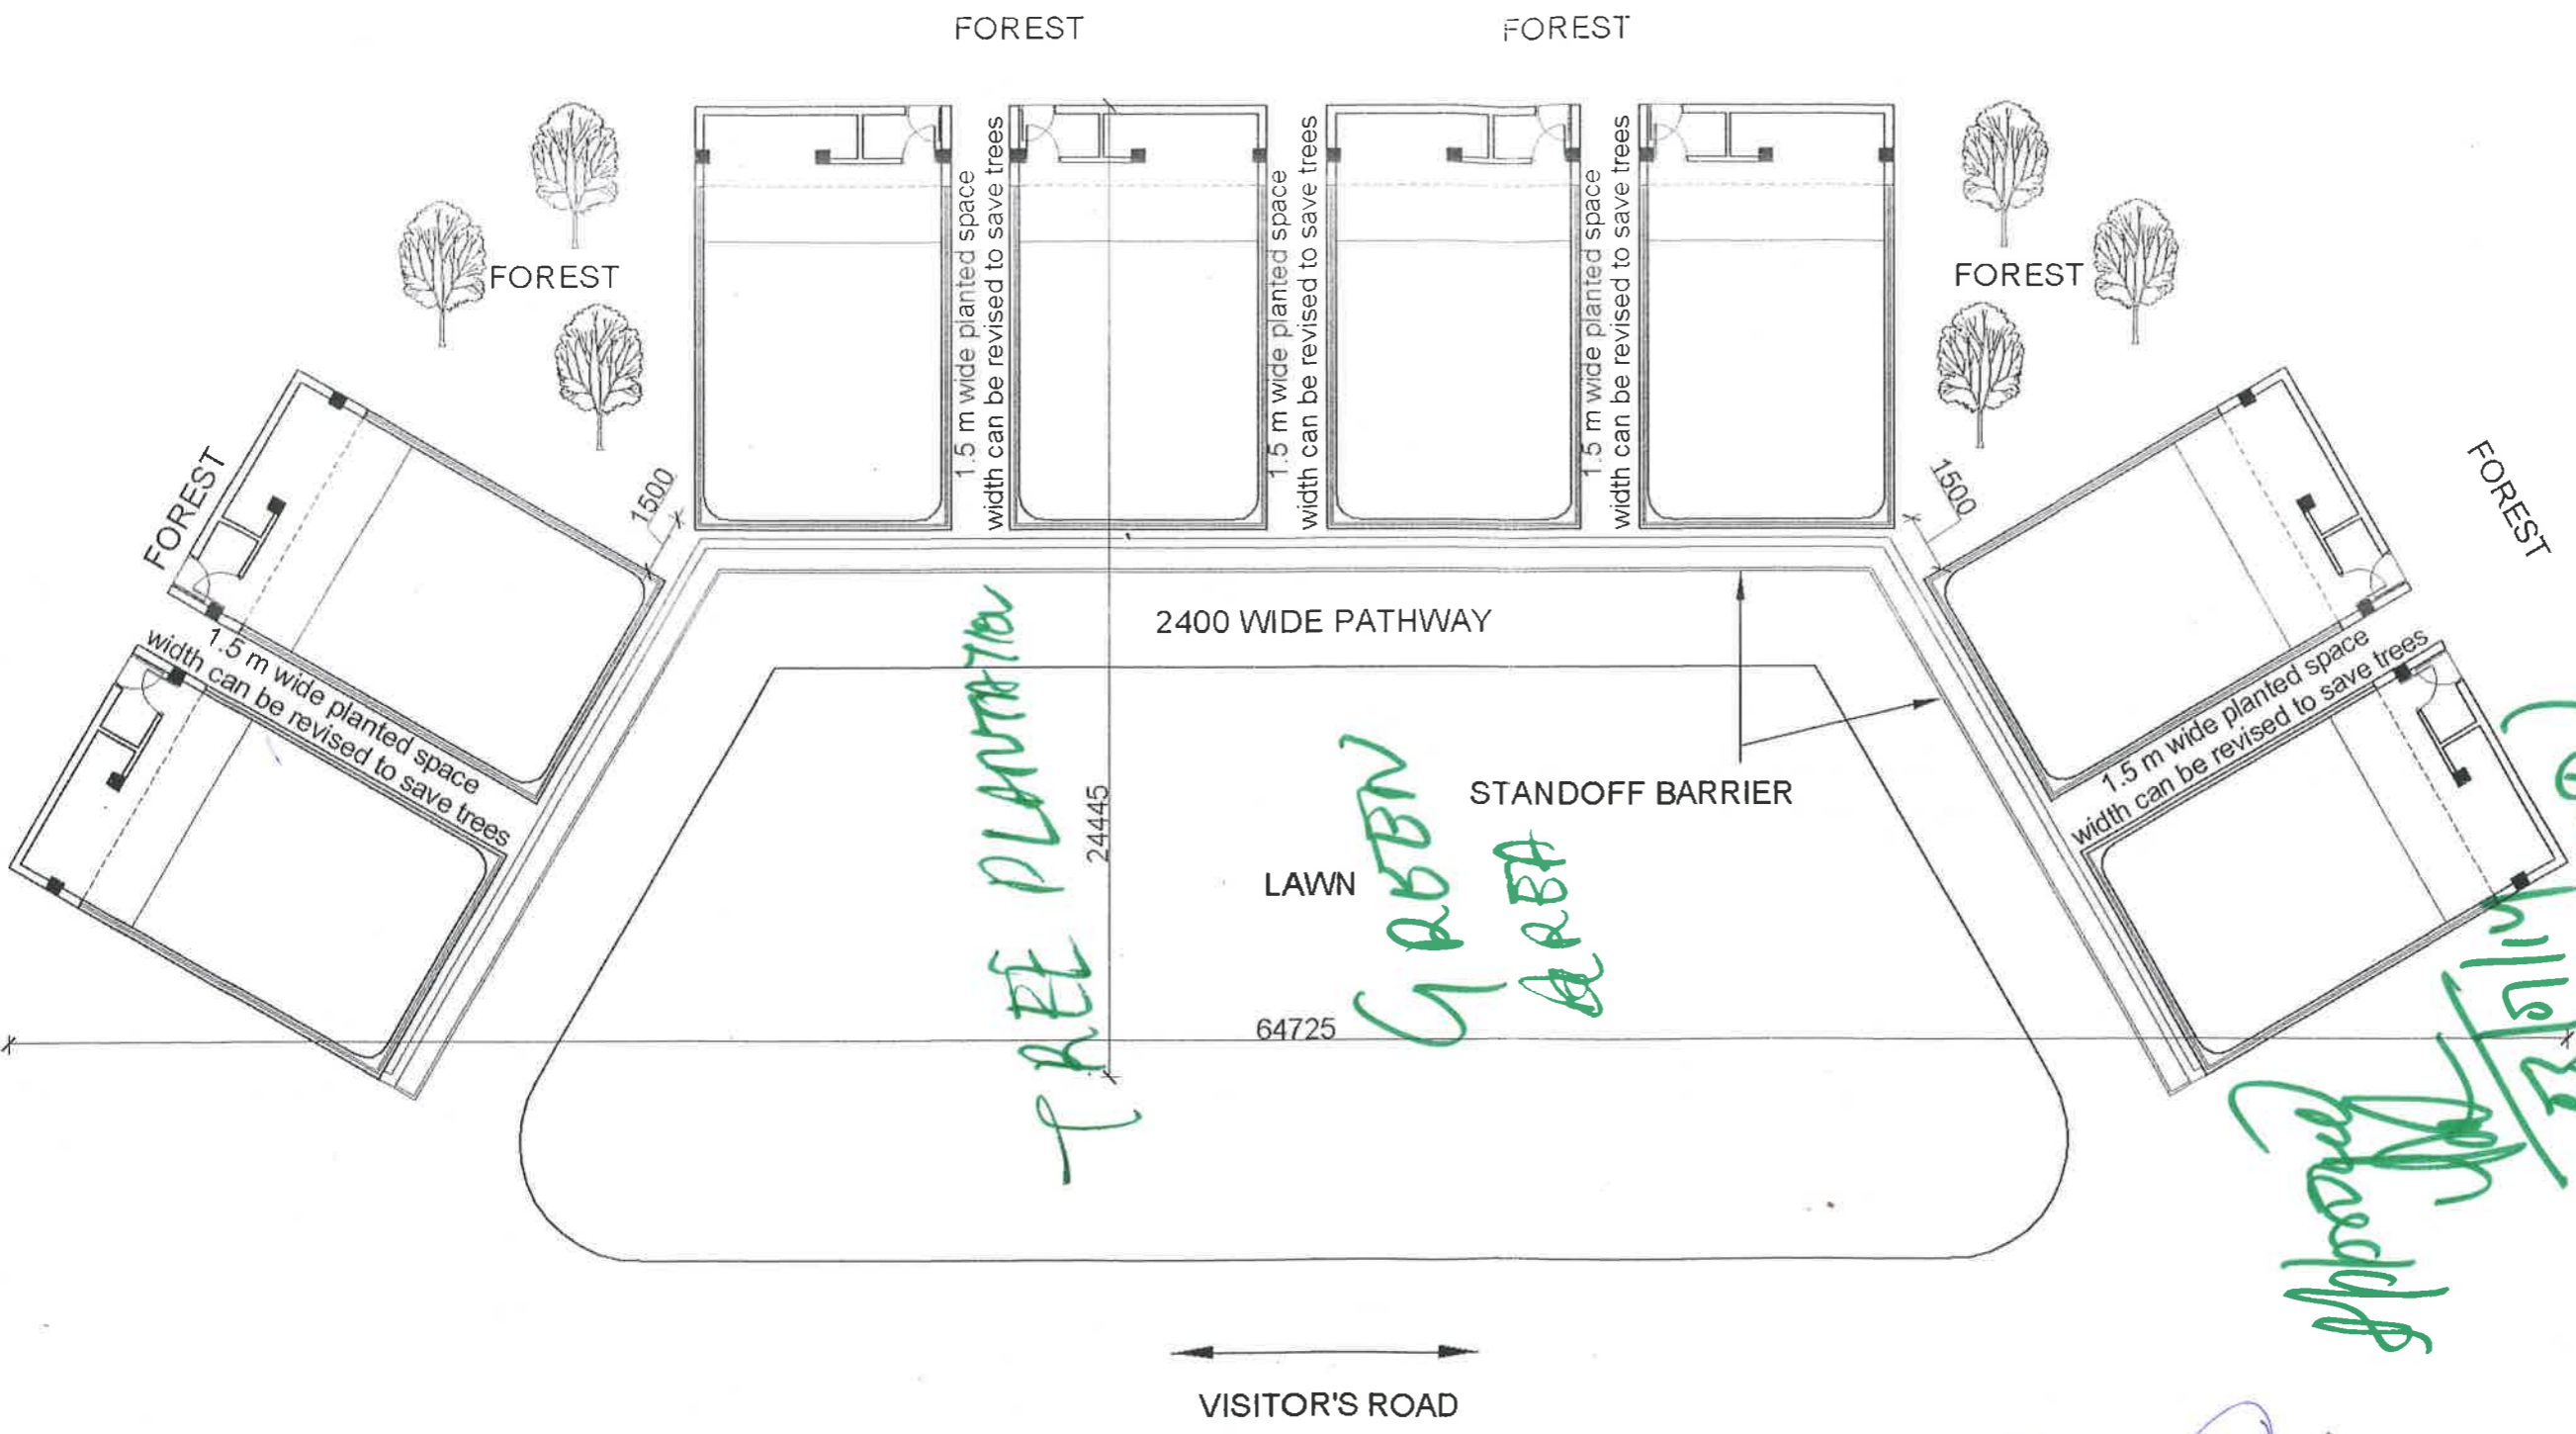

LAYOUT PLAN

(Signature)
RUPAK DE
Principal Chief Conservator of Forests
Wildlife, U.P.

(Signature)
वन संरक्षक/निदेशक
कानपुर प्राणि उद्यान
कानपुर

REVISIONS	
Date	Description

Drg title :
**PHEASANT AVIARY
(LAYOUT PLAN)**

Date : 11.12.13 Scale : NTS
North : Checked By : Vishal


Client:
U.P.R.N.N. Ltd.

Architects:
(Signature)
Vishal & Associates
3/77, Viraj khand,
Gomti Nagar, Lucknow
Ph: 9839447965, 9839097571


PHEASANT AVIARY

Drg. No. KNP/ZOO/BP/AR-01

LAYOUT PLAN

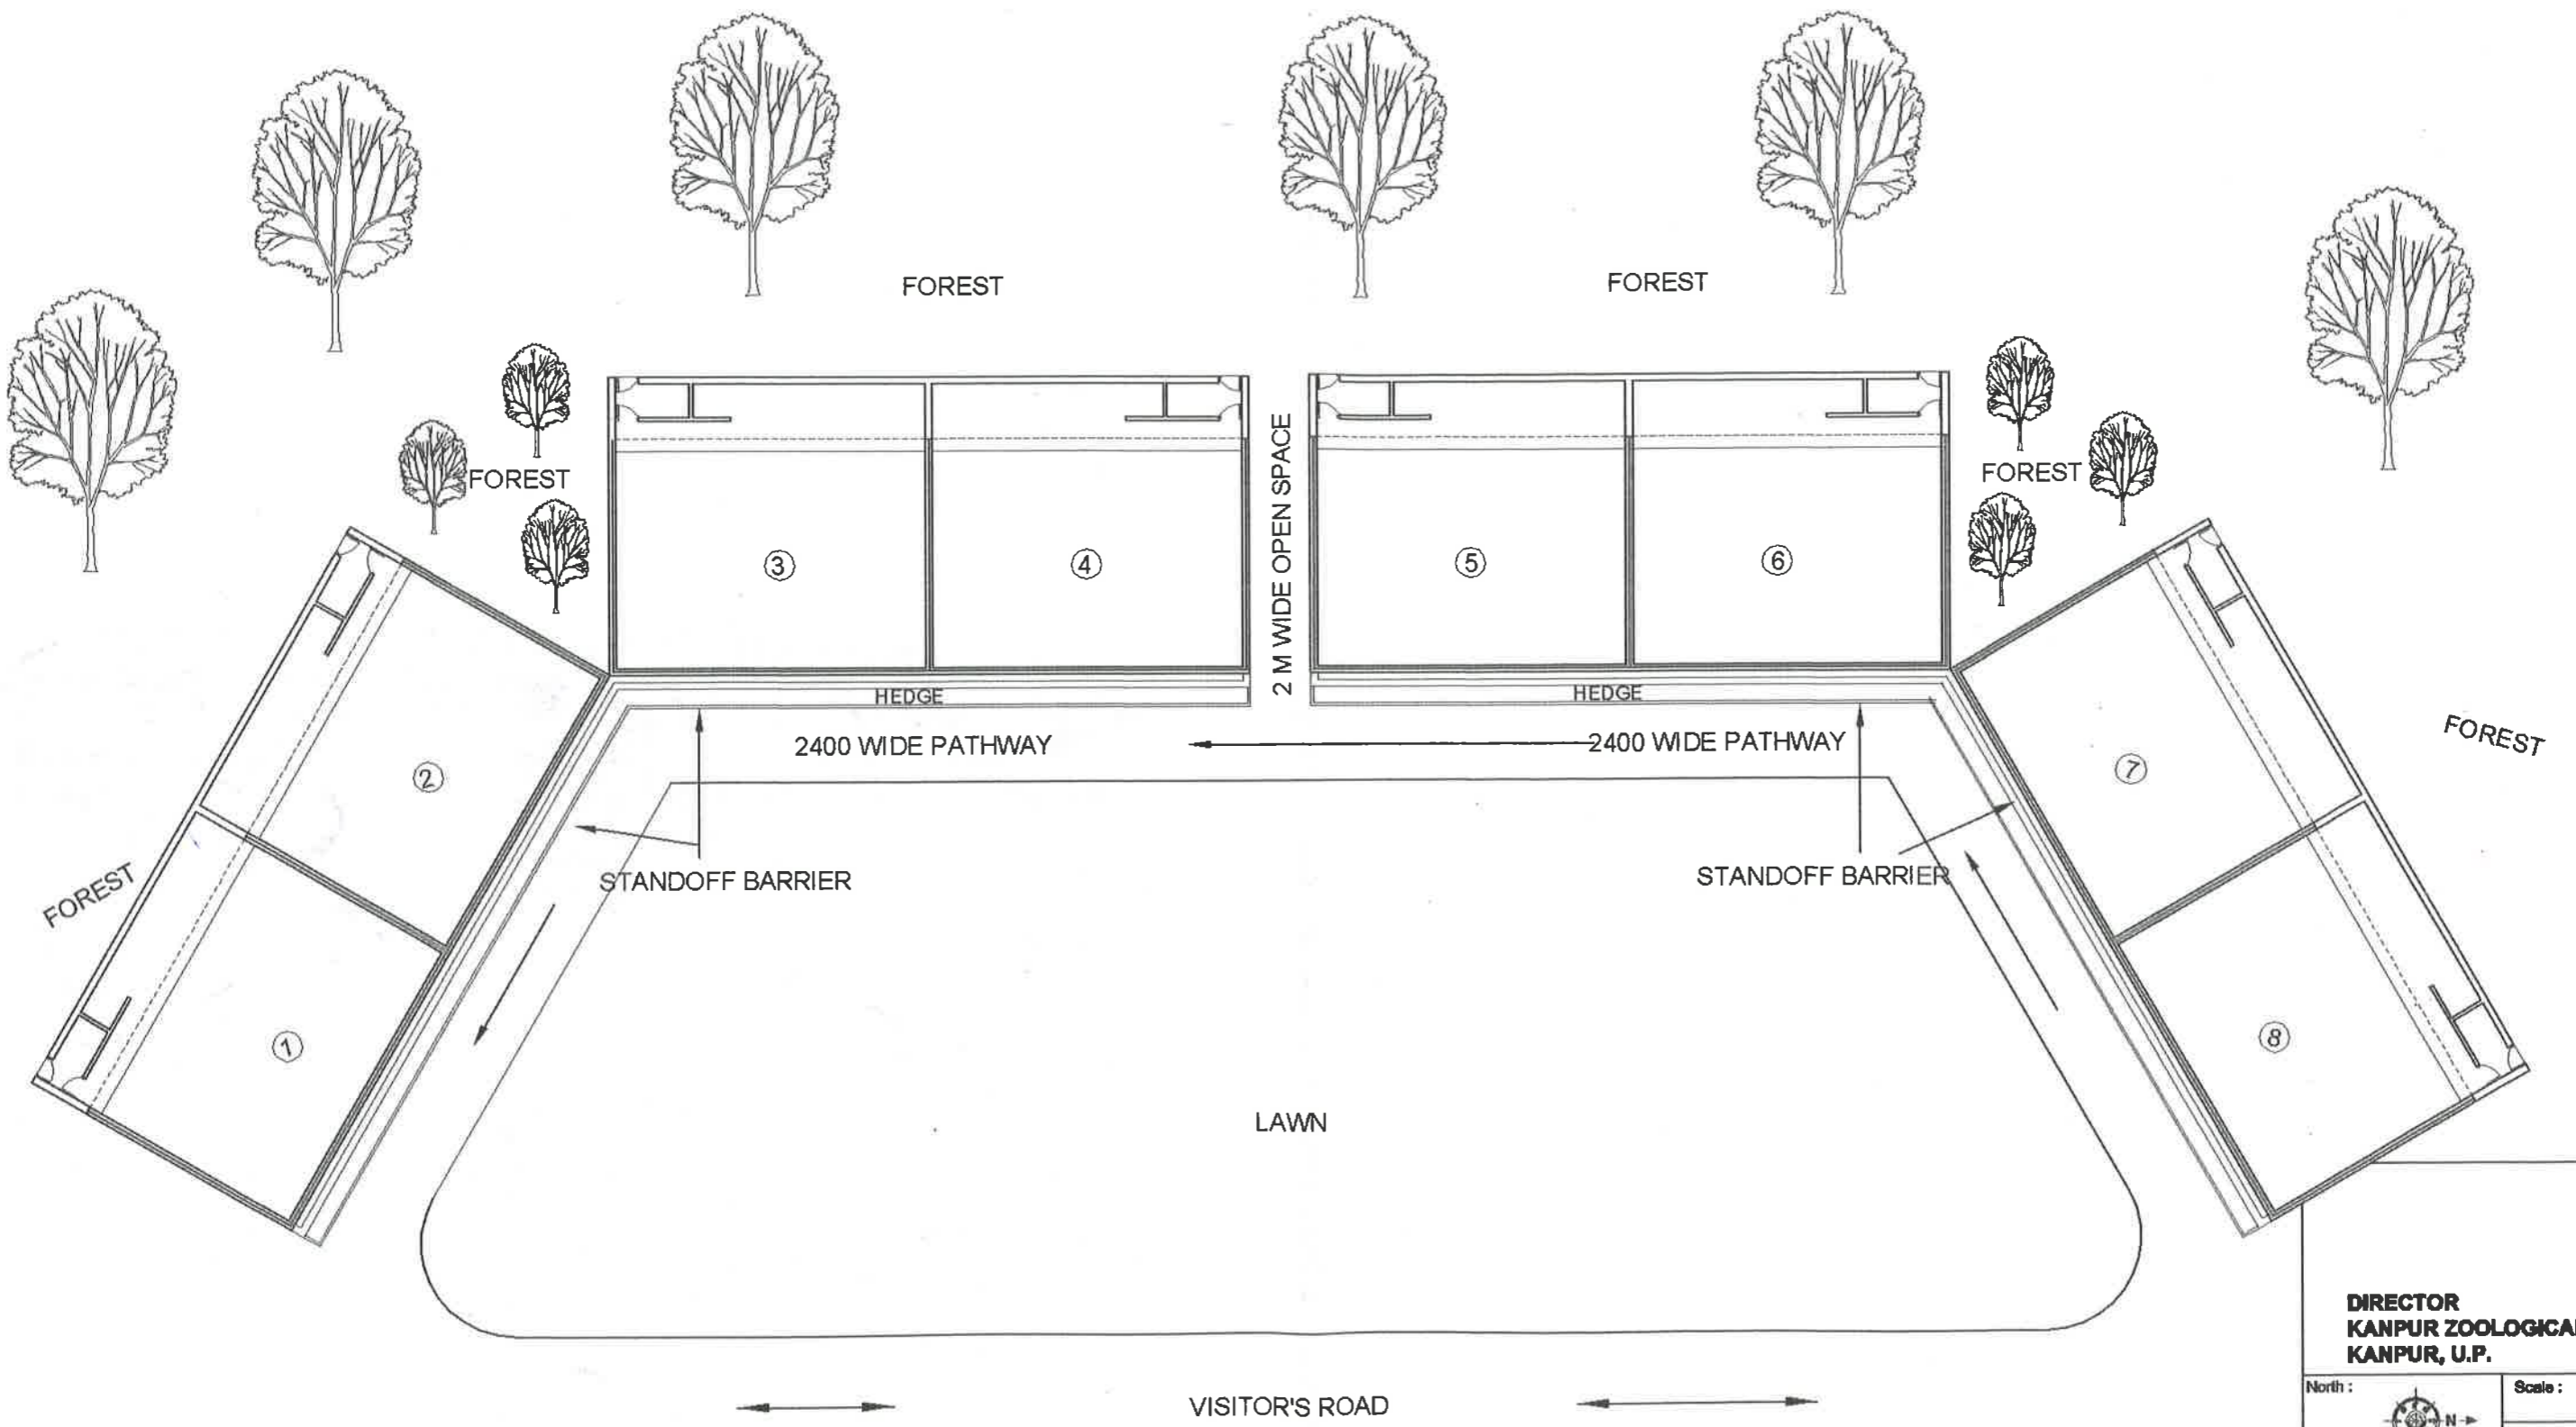

DIRECTOR
KANPUR ZOOLOGICAL PARK
KANPUR, U.P.

North:  Scale: NTS
Date: 19.10.13

Client:
U.P.R.N.N. Ltd.

Architects:
Vishal & Associates
3/77, Viraj khand,
Gomti Nagar, Lucknow
Ph: 9839447965, 9839097571

(Signature)
वन संरक्षक/निदेशक
कानपुर प्राणि उद्यान
कानपुर

LAYOUT PLAN


(Signature)
AVINESH CHANDRA SRIVASTAVA
SUB. ENGINEER
UNIT-4, U.P.R.N.N. LTD.
KANPUR

(Signature)
अपर परियोजना प्रबन्धक
उ०प्र० राजकीय निर्माण निगम लि०
उत्तरवर्ति शाहू जी महाराज विश्वविद्यालय
परिसर इकाई-4, कानपुर


PHEASANT AVIARY

Dwg. No. KNP/ZOO/BP/AR-02


FLOOR PLAN,
FRONT ELEVATION &
SECTION A-B

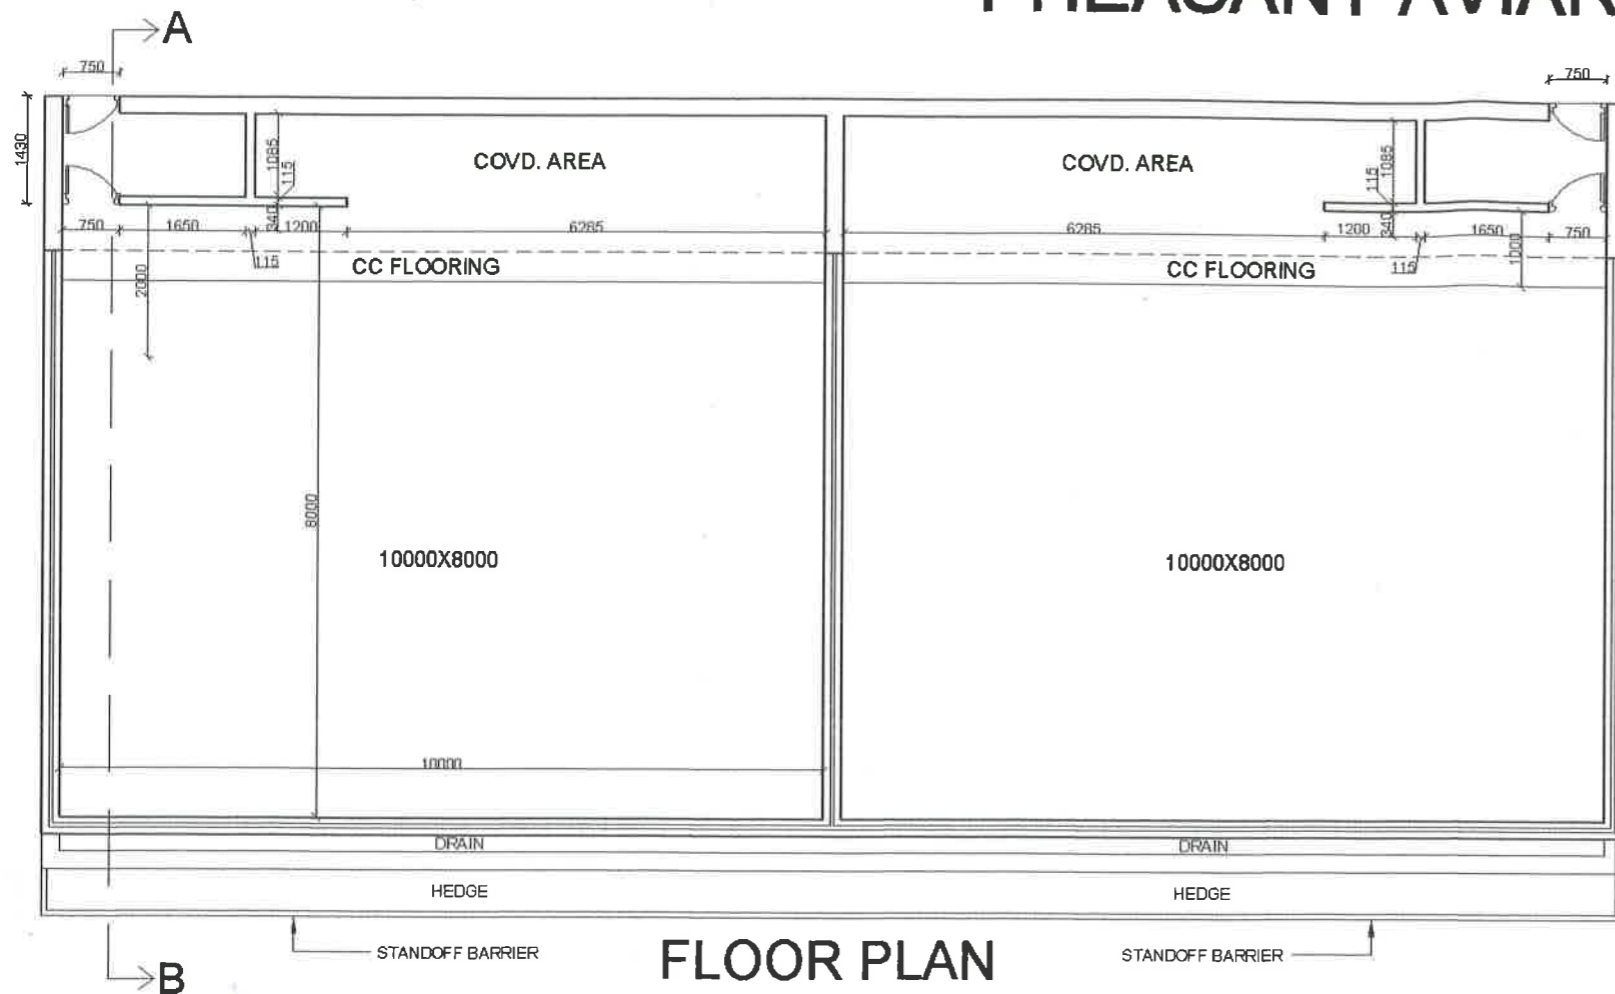


FLOOR PLAN

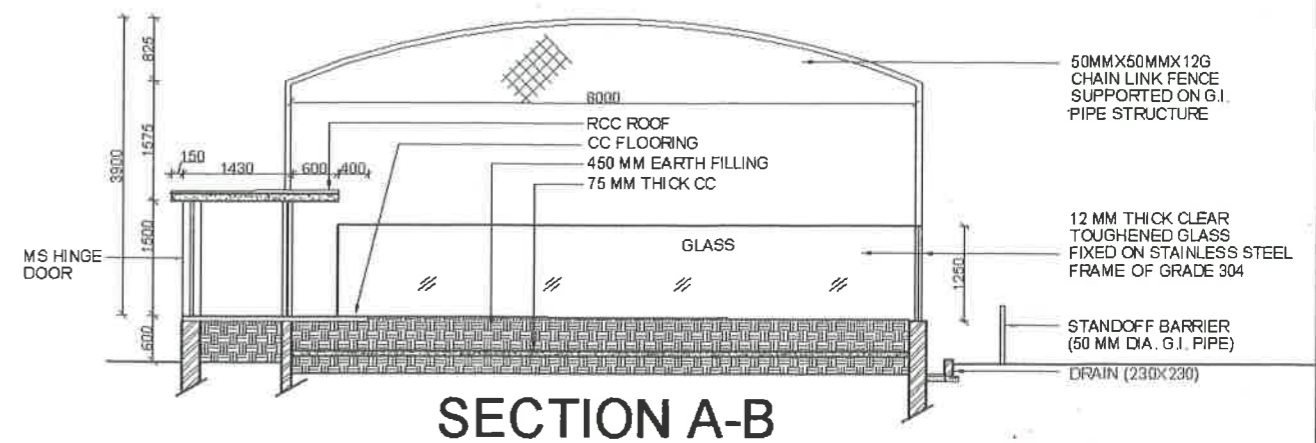

SECTION A-B

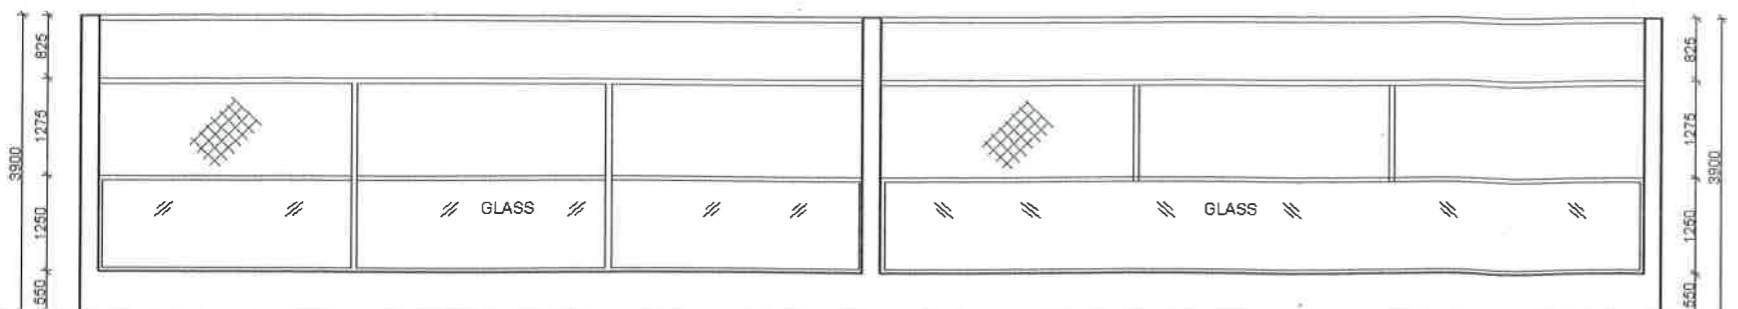

FRONT ELEVATION

 

STANDOFF BARRIER

FRONT ELEVATION

(Signature)
वन संरक्षक/निदेशक
कानपुर प्राणि उद्यान
कानपुर

(Signature)
AVINESH CHANDRA SRIVASTAVA
SUB. ENGINEER
UNIT-4, U.P.R.N.N. LTD.
KANPUR

(Signature)
अपर परियोजना प्रबन्धक
उत्प्रेरक राजकीय निर्माण निगम लि०
छत्रपति शाहू जी महाराज विश्वविद्यालय
परिसर इकाई-4, कानपुर

DIRECTOR
KANPUR ZOOLOGICAL PARK
KANPUR, U.P.

North: Scale: 1:100
Date: 19.10.13

Client:
U.P.R.N.N. Ltd.

Architects:
(Signature)
Vishal & Associates
3/77, Viraj khand,
Gomti Nagar, Lucknow
Ph: 9839447965, 9839097571