


The animal enclosure drawings of Rescue Centre, Hastinapur, Meerut, Uttar Pradesh were scrutinised in the 107th meeting of the Expert Group on Zoo Designing held on 16/2/2023 and approved subject to the following condition:
i) It may be explored if the service entrance of the animal holding complex can be provisioned with a double-door entry.

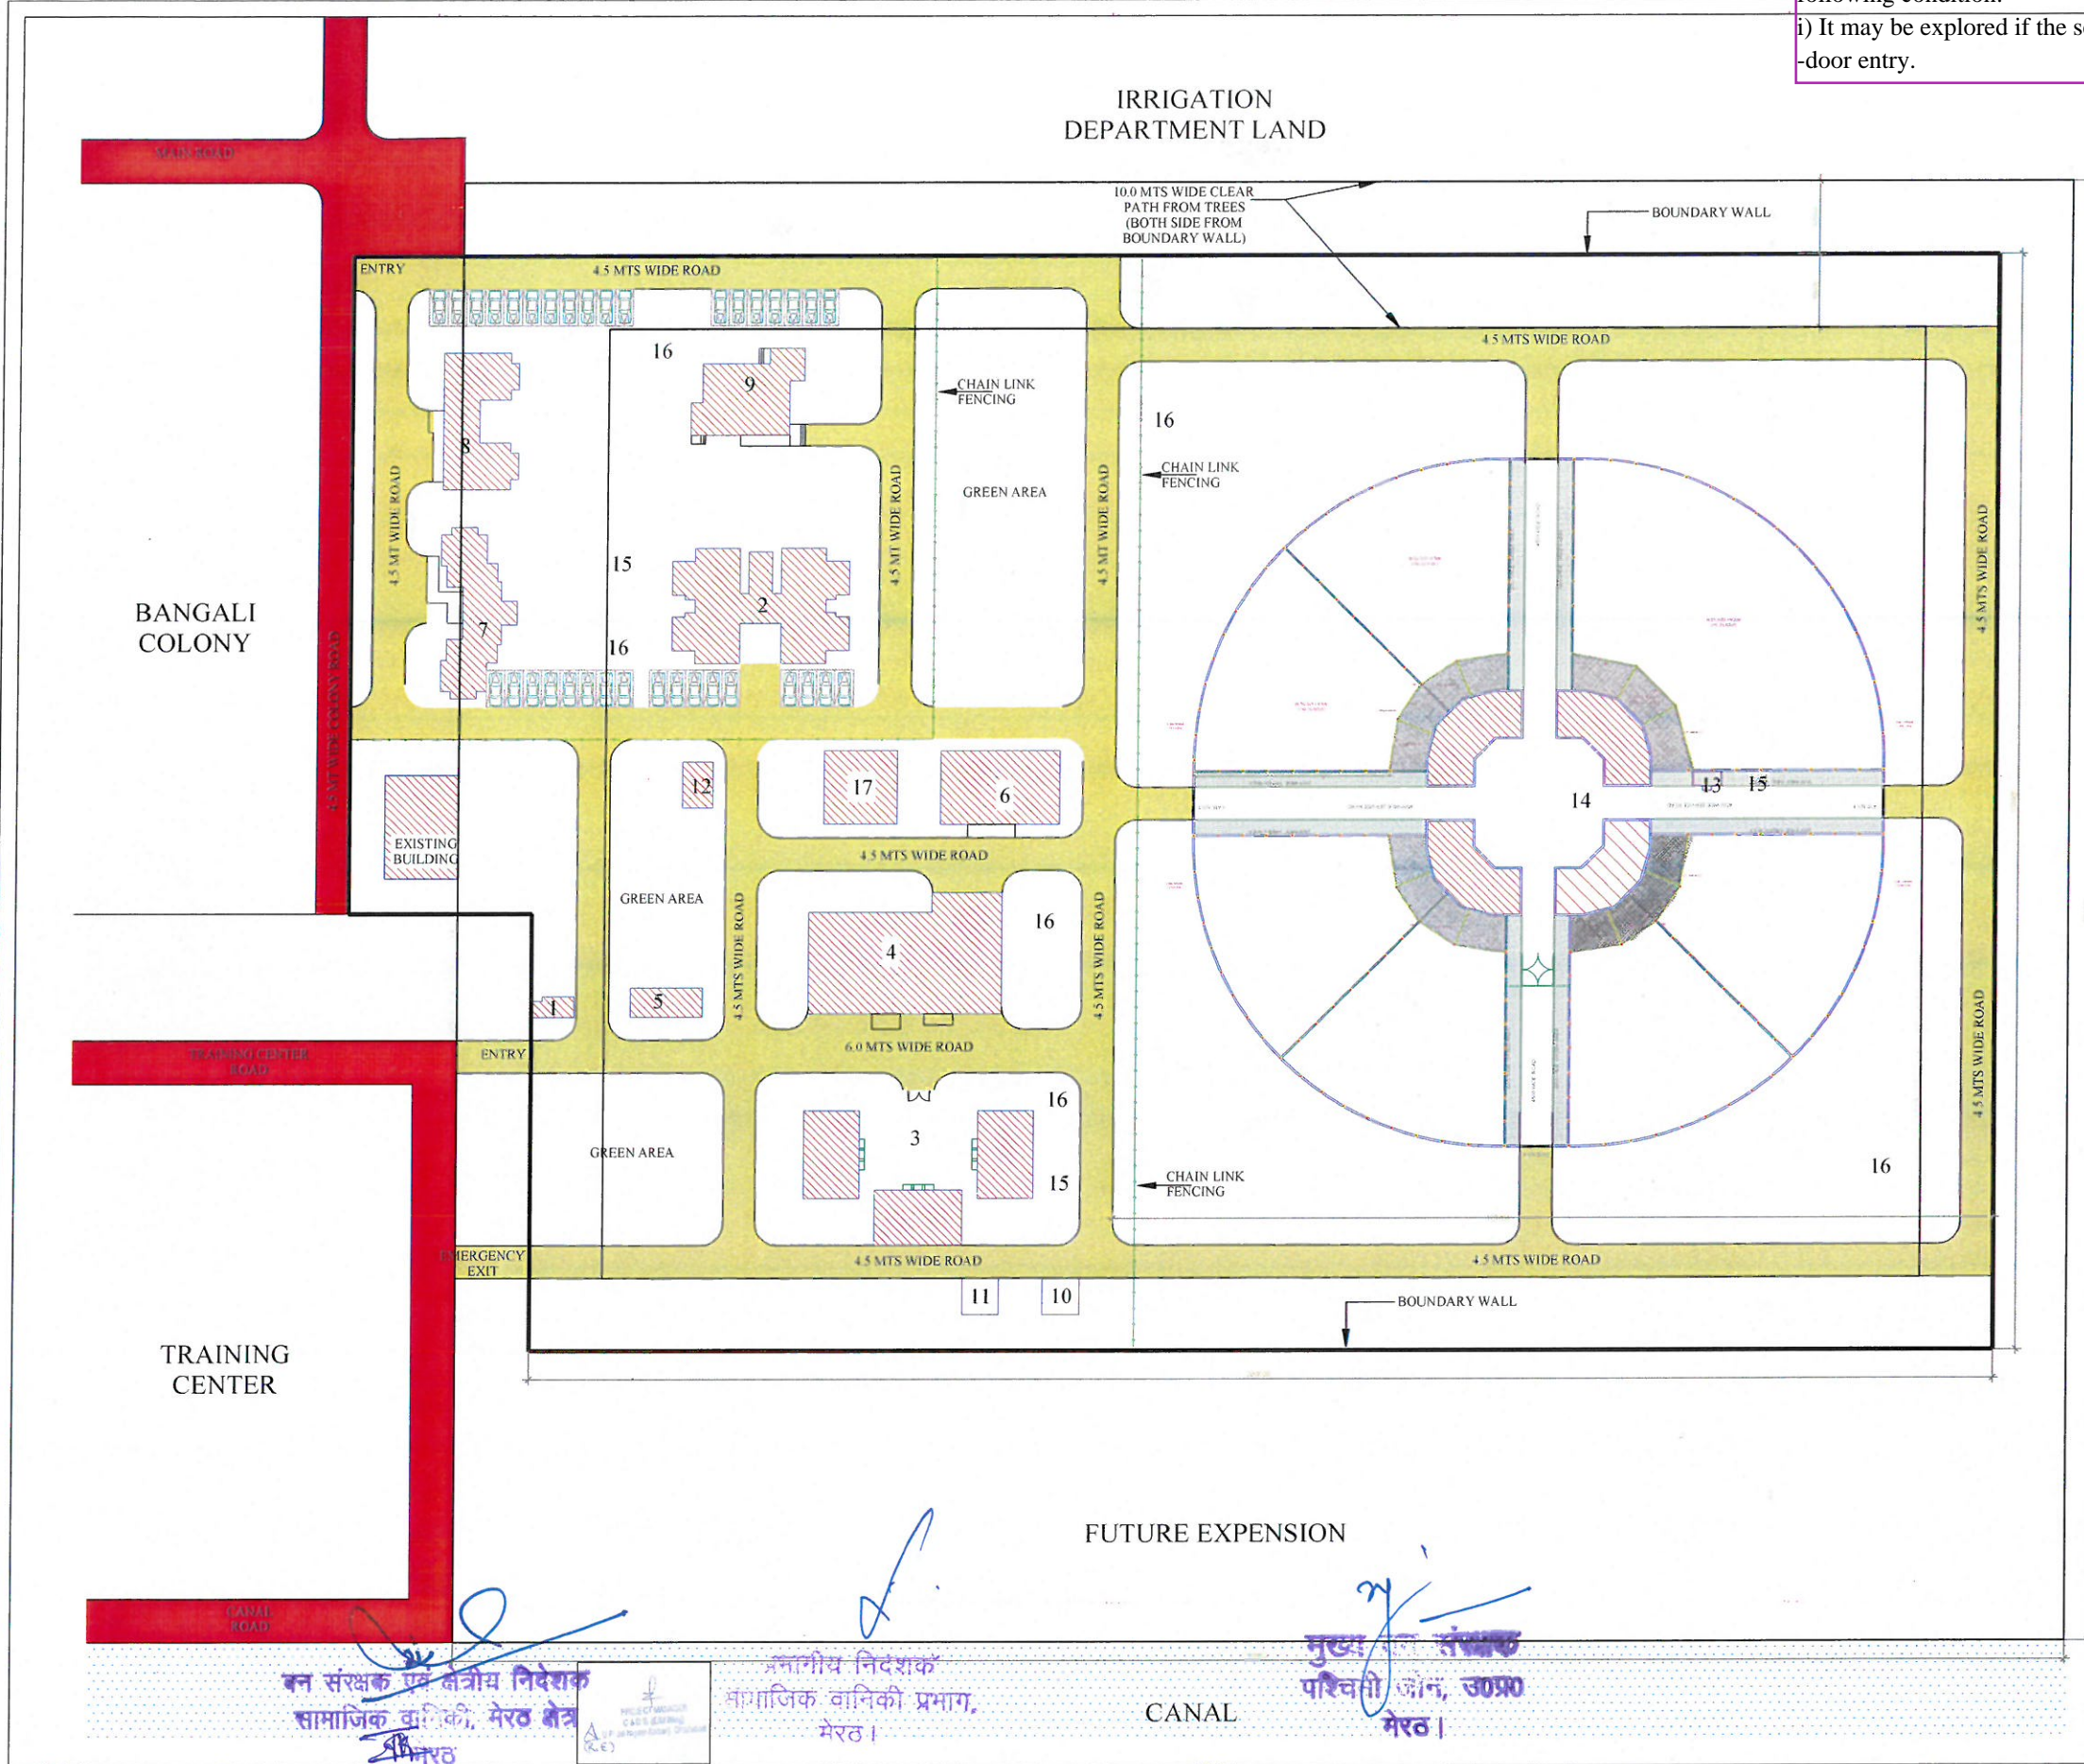

सदस्य सचिव / Member Secretary
केन्द्रीय विज्ञानपरामर्शक/ Central Zoo Authority
पर्यावरण वन और जलवायु परिवर्तन मंत्रालय
Ministry of Environment, Forest & Climate Change
भारत सरकार, नई दिल्ली
Govt. of India, New Delhi


(Lakshminarayanan R.)
Scientific officer, CZA.

1. GUARD ROOM
2. TYPE - I (RESIDENCE)
3. QUARANTINE
4. HOSPITAL
5. SUB STATION
6. KITCHEN
7. TYPE - II (RESIDENCE)
8. TYPE - III (RESIDENCE)
9. TYPE - IV (RESIDENCE)
10. POST MORTEM
11. CREMATORIUM
12. O.H.T.
13. TOILET
14. RESCUE CENTRE
15. S.T.P.
16. R.W.H.
17. GODOWN

प्रभागीय निदेशक
सामाजिक वानिकी प्रभाग,
मेरठ।

FUTURE EXPENSION

MAIN ROAD		INTERNAL ROAD	
STRUCTURE		FENCE	
COMPOUND WALL		LOW HEIGHT WALL	
WATER TANK		TREE	
ELECTRIC POLE		CONTOURS	
LIGHT POLE		GATE	
NALLA		DAY NIGHT CAGES	

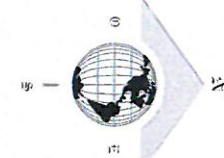

PROJECT:
PROPOSED CONSTRUCTION OF
RESCUE AND REHABILITATION CENTER
IN HASTINAPUR RANGE KORAV VAN
BLOCK AT DISTT. MEERUT, U.P.

IMPLIMENT AGENCY:
C & D S (E/M WING)
LUCKNOW

CLIENT:
FOREST DEPARTMENT,
UTTAR PARDESH

SITE PLAN
SHEET NO. SCALE DATE
1

ARCHITECT & CONSULTANT:
VERMA DESIGN AND CONSULTANT
99, DAYANAND COLONY, NEAR POLICE STATION SEC. 5,
SECTOR- 5, GURUGRAM, HARYANA- 122001
TELEPHONE: 9311257550, 8400215000

ARCHITECTURAL
DRAWING


The animal enclosure drawings of Rescue Centre, Hastinapur, Meerut, Uttar Pradesh were scrutinised in the 107th meeting of the Expert Group on Zoo Designing held on 16/2/2023 and approved subject to the following condition:

i) It may be explored if the service entrance of the animal holding complex can be provisioned with a double-door entry.



(Lakshminarayanan R.)
Scientific Officer, CZA.

सदस्य सचिव/Member Secretary
केन्द्रीय चिड़ियाघर प्राधिकरण/Central Zoo Authority
पर्यावरण वन और जलवायु परिवर्तन मंत्रालय
Ministry of Environment, Forest & Climate Change
भारत सरकार, नई दिल्ली
Govt. of India, New Delhi

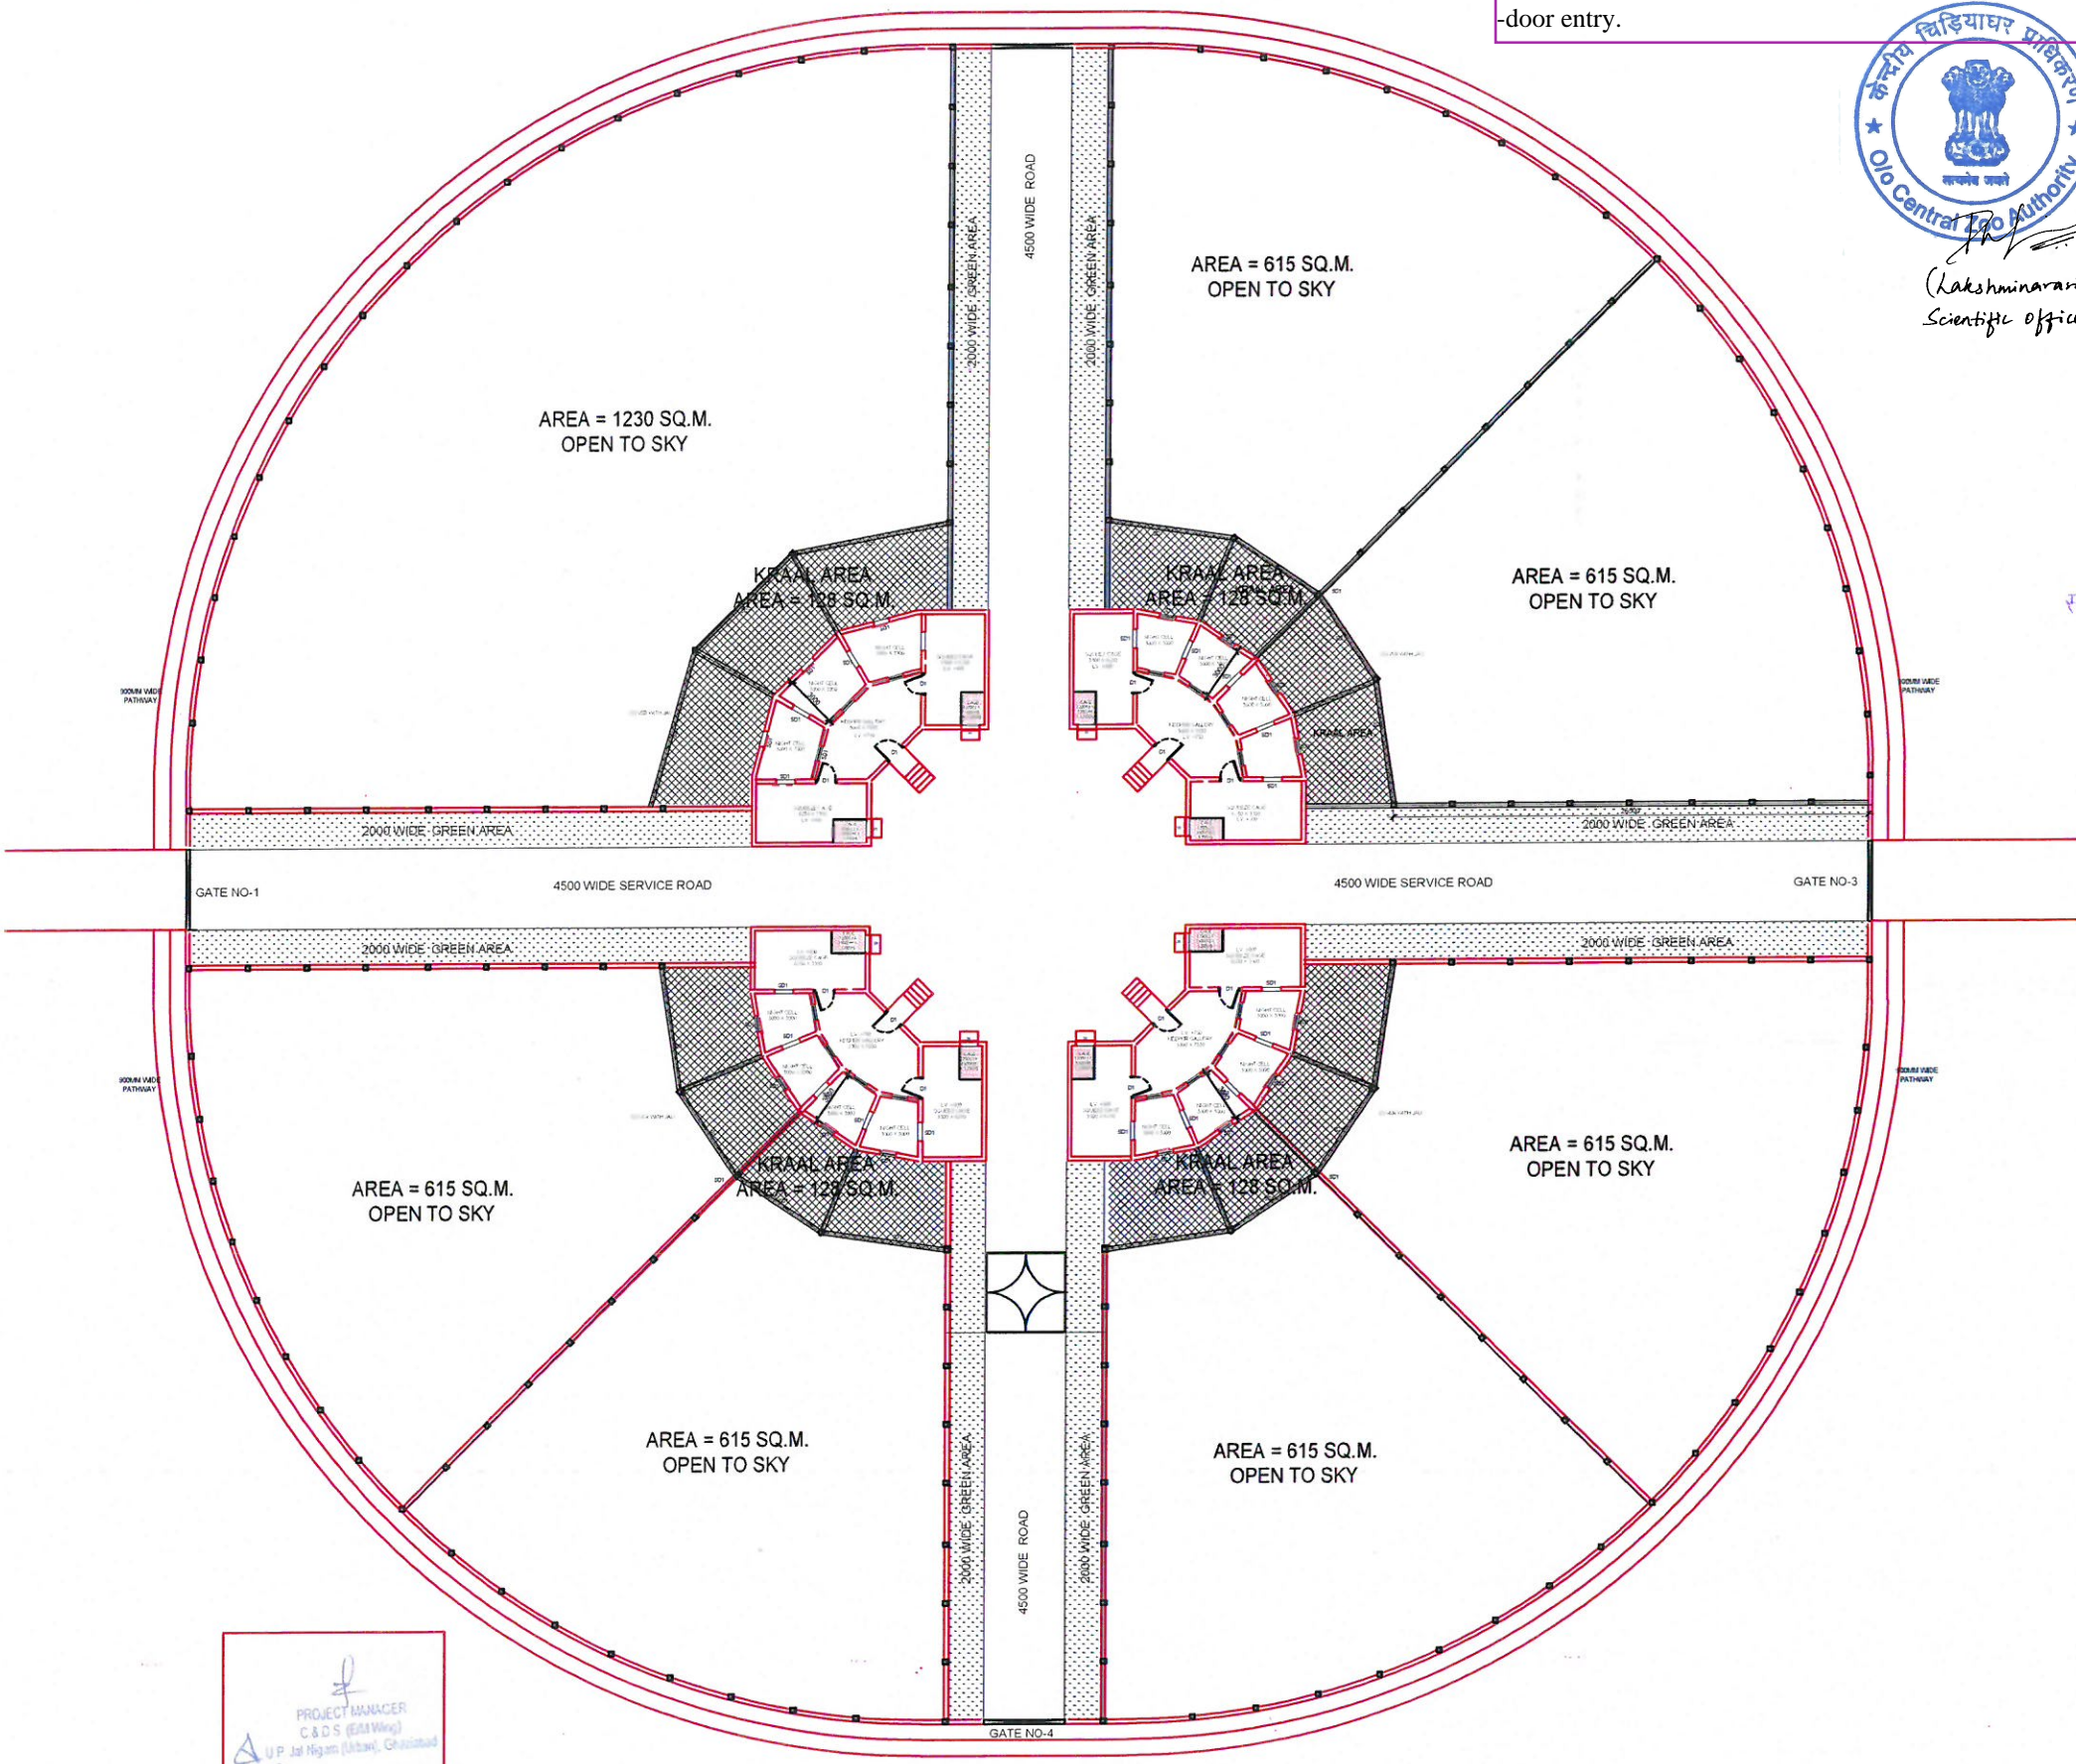

प्रभागीय निदेशक
सामाजिक वानिकी प्रभाग,
मेरठ।

वन संरक्षक एवं क्षेत्रीय निदेशक
सामाजिक वानिकी, मेरठ क्षेत्र
मेरठ

मुख्य वन संरक्षक
पश्चिमी जोन, उ०प्र०
मेरठ।

PROJECT MANAGER
C & DS (E/M Wing)
U.P. Jal Nigam (Lucknow, Ghazipur)



PROJECT:
PROPOSED CONSTRUCTION OF RESCUE
REHABILITATION CENTER IN HASTINAPUR,
MEERUT FOREST DIVISION, UTTAR PRADESH

IMPLIMENT AGENCY:-
C & DS (E/M Wing)
LUCKNOW

CLIENT:
FOREST DEPARTMENT,
UTTAR PRADESH

WILD LIFE ENCLOSURE
FACILITY
Sheet No: 2 Scale: Date:

Architect and Consultant:-
VERMA DESIGNS AND CONSULTANT
99, DAYANAND COLONY, NEAR POLICE STATION SEC. 5,
SECTOR- 5, GURUGRAM, HARYANA- 122001.
TELEPHONE: 9311257550, 8400215000.

ARCHITECTURE
DRAWING

The animal enclosure drawings of Rescue Centre, Hastinapur, Meerut, Uttar Pradesh were scrutinised in the 107th meeting of the Expert Group on Zoo Designing held on 16/2/2023 and approved subject to the following condition:

- i) It may be explored if the service entrance of the animal holding complex can be provisioned with a double-door entry.





सदस्य साचेव/Member Secretary
केन्द्रीय चिड़ियाघर प्राधिकरण/Central Zoo Authority
पर्यावरण वन और जलवायु परिवर्तन मंत्रालय
Ministry of Environment, Forest & Climate Change
भारत सरकार, नई दिल्ली
Govt. of India, New Delhi



(Lakshminarayanan R.)
Scientific Officer, CZA.

AREA = 615 SQ.M.
OPEN TO SKY

प्रभागीय निदेशक
सामाजिक वानिकी प्रभाग,
मेरठ।

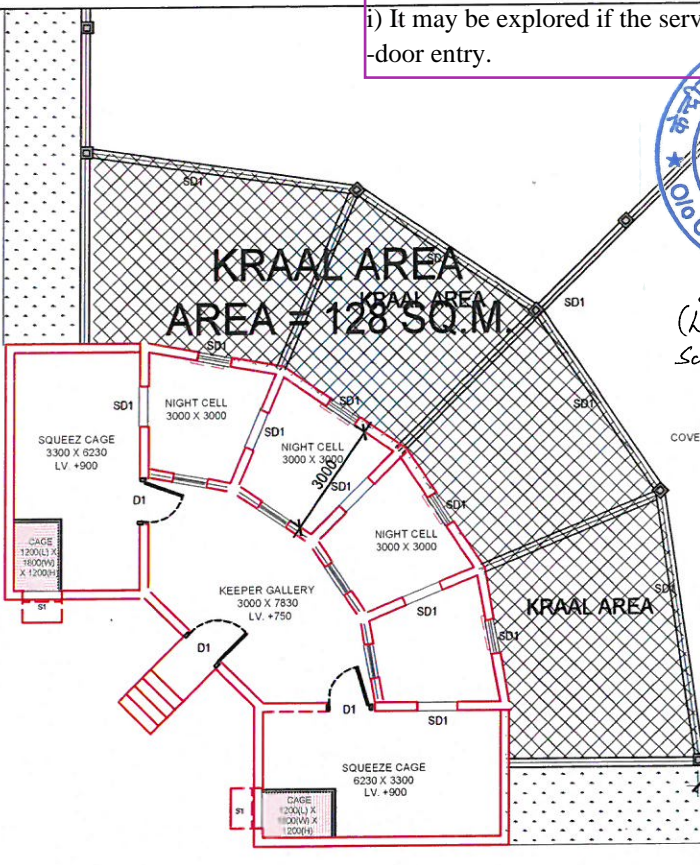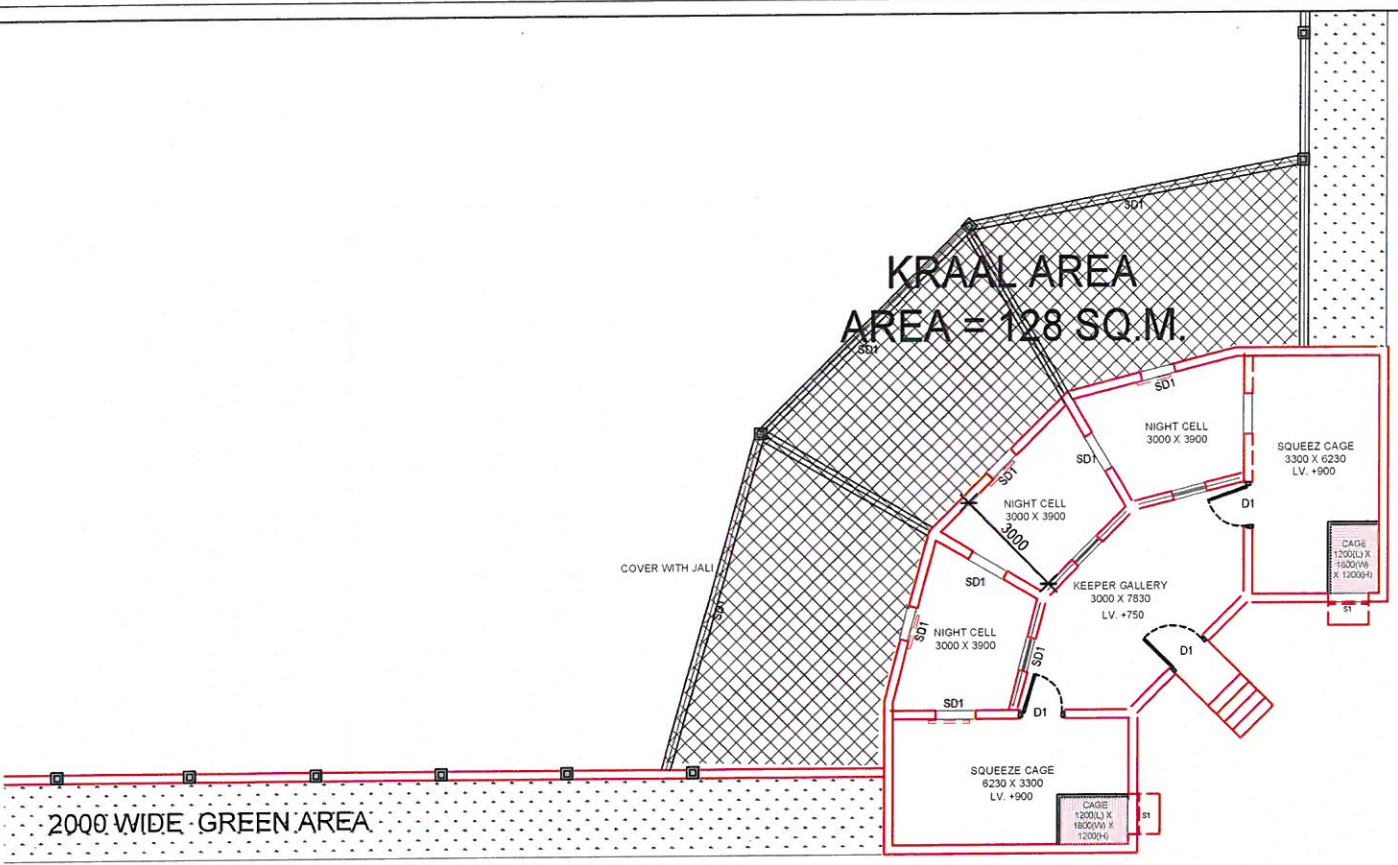

2000 WIDE GREEN AREA 4500 WIDE SERVICE ROAD 2000 WIDE GREEN AREA

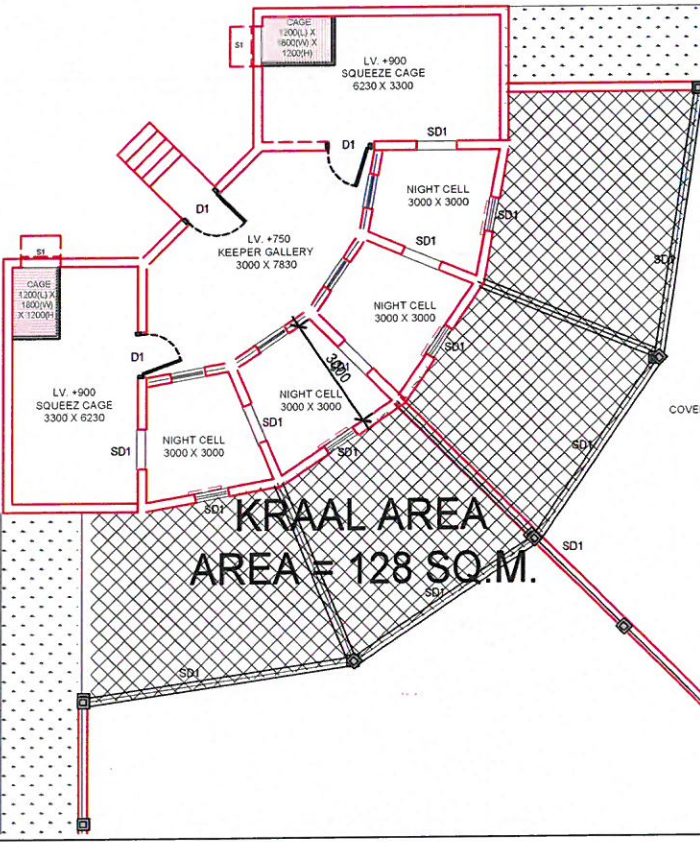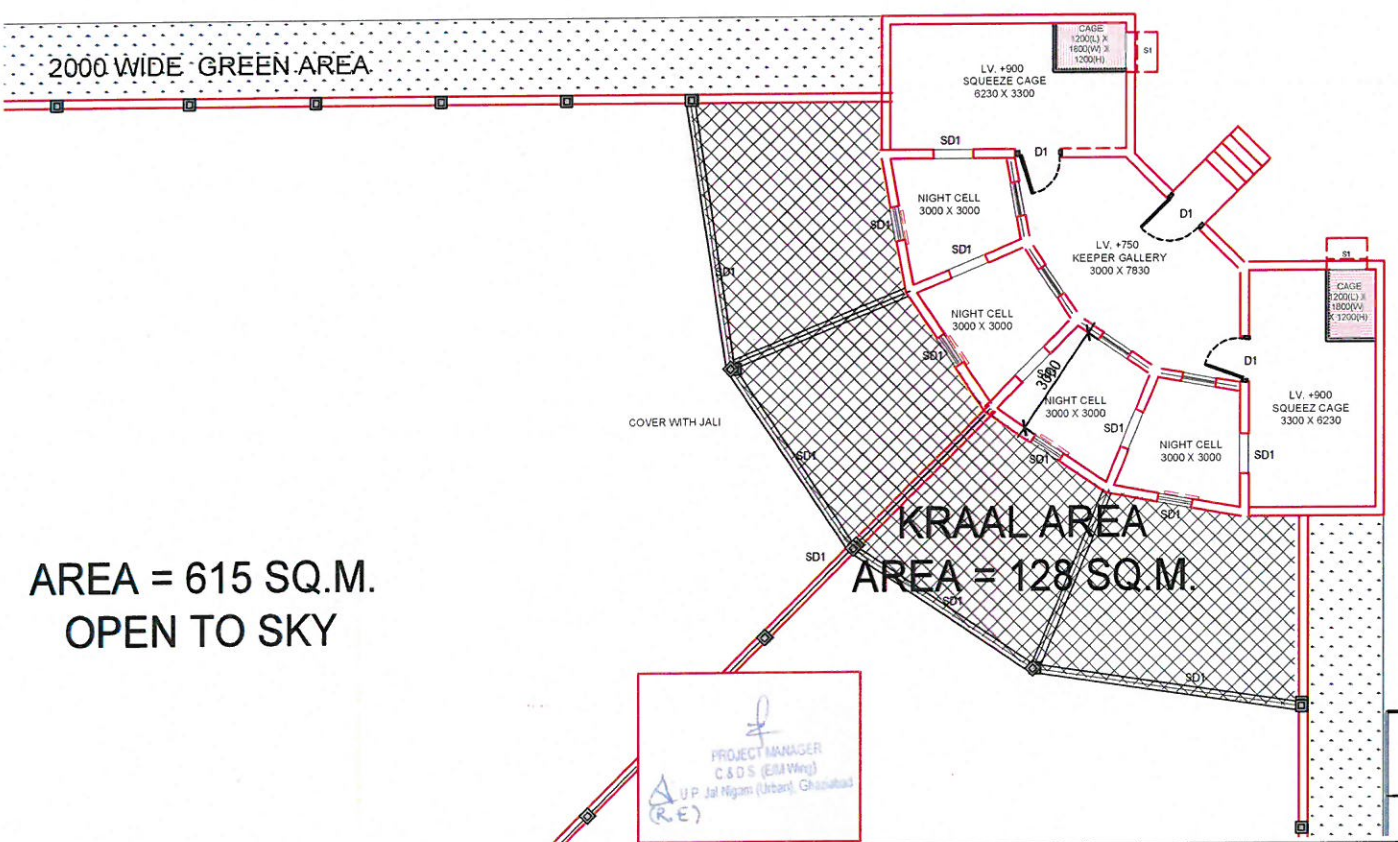

वन संरक्षक एवं क्षेत्रीय निदेशक
सामाजिक वानिकी, मेरठ क्षेत्र
मेरठ

AREA = 615 SQ.M.
OPEN TO SKY

मुख्य वन संरक्षक
पश्चिमी जोन, उ०प्र०
मेरठ।

AREA = 615 SQ.M.
OPEN TO SKY



PROJECT:
PROPOSED CONSTRUCTION OF RESCUE
REHABILITATION CENTER IN HASTINAPUR,
MEERUT FOREST DIVISION, UTTAR PRADESH

IMPLIMENT AGENCY:-
C & DS (E/M WING)
LUCKNOW

CLIENT:
FOREST DEPARTMENT,
UTTAR PRADESH

WILD LIFE ENCLOSURE
FACILITY
Sheet No: 3 Scale: Date:

Architect and Consultant:-
VERMA DESIGN AND CONSULTANT
99, DAYANAND COLONY, NEAR POLICE STATION SEC. 5,
SECTOR- 5, GURUGRAM, HARYANA- 122001.
TELEPHONE: 9311257550, 8400215000.

ARCHITECTURE
DRAWING

The animal enclosure drawings of Rescue Centre, Hastinapur, Meerut, Uttar Pradesh were scrutinised in the 107th meeting of the Expert Group on Zoo Designing held on 16/2/2023 and approved subject to the following condition:

i) It may be explored if the service entrance of the animal holding complex can be provisioned with a double-door entry.




सदस्य सचिव/Member Secretary
केन्द्रीय विडियापर प्राधिकरण/Central Zoo Authority
पर्यावरण वन और जलवायु परिवर्तन मंत्रालय
Ministry of Environment, Forest & Climate Change
भारत सरकार, नई दिल्ली
Govt. of India, New Delhi

प्रभागीय निदेशक
सामाजिक वानिकी प्रभाग,
मेरठ।

वन संरक्षक एवं क्षेत्रीय निदेशक
सामाजिक वानिकी, मेरठ क्षेत्र
मेरठ

मुख्य वन संरक्षक
परिचालन जोन, ३०९०
मेरठ।

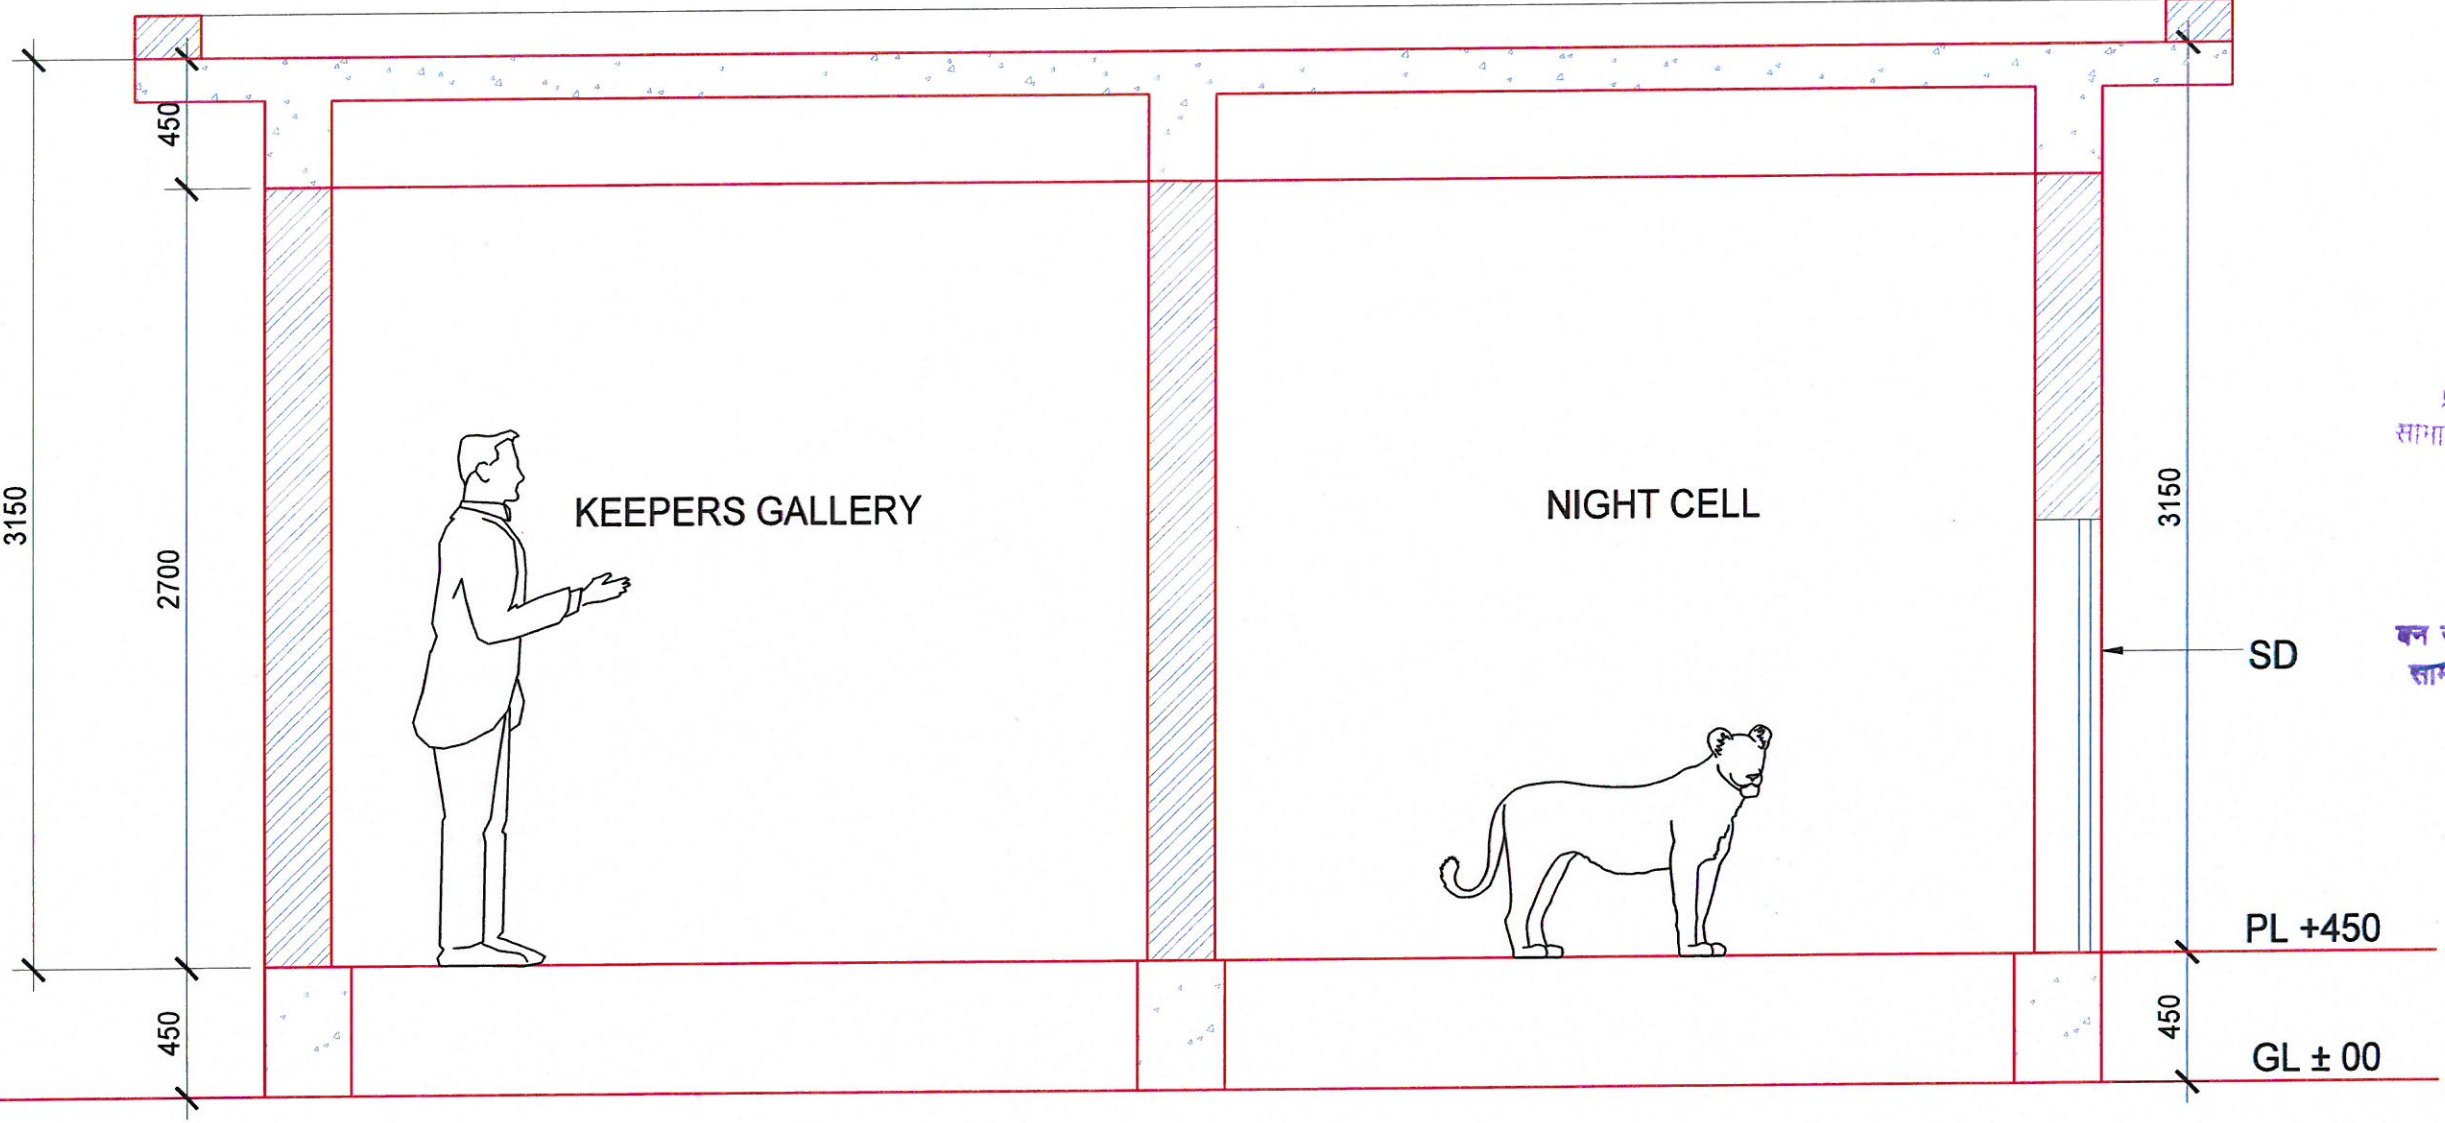

SECTION B-B'



PROJECT:
PROPOSED CONSTRUCTION OF RESCUE
REHABILITATION CENTER IN HASTINAPUR,
MEERUT FOREST DIVISION, UTTAR PRADESH

IMPLIMENT AGENCY:-
C & DS (E/M WING)
LUCKNOW

CLIENT:
FOREST DEPARTMENT,
UTTAR PRADESH


WILD LIFE ENCLOSURE
FACILITY
Sheet No: 4
Scale :
Date :

Architect and Consultant:-
VERMA DESIGNS AND CONSULTANT
99, DAYANAND COLONY, NEAR POLICE STATION SEC. 5,
SECTOR- 5, GURUGRAM, HARYANA- 122001.
TELEPHONE: 9311257550, 8400215000.


ARCHITECTURE
DRAWING

The animal enclosure drawings of Rescue Centre, Hastinapur, Meerut, Uttar Pradesh were scrutinised in the 107th meeting of the Expert Group on Zoo Designing held on 16/2/2023 and approved subject to the following condition:

i) It may be explored if the service entrance of the animal holding complex can be provisioned with a double-door entry.

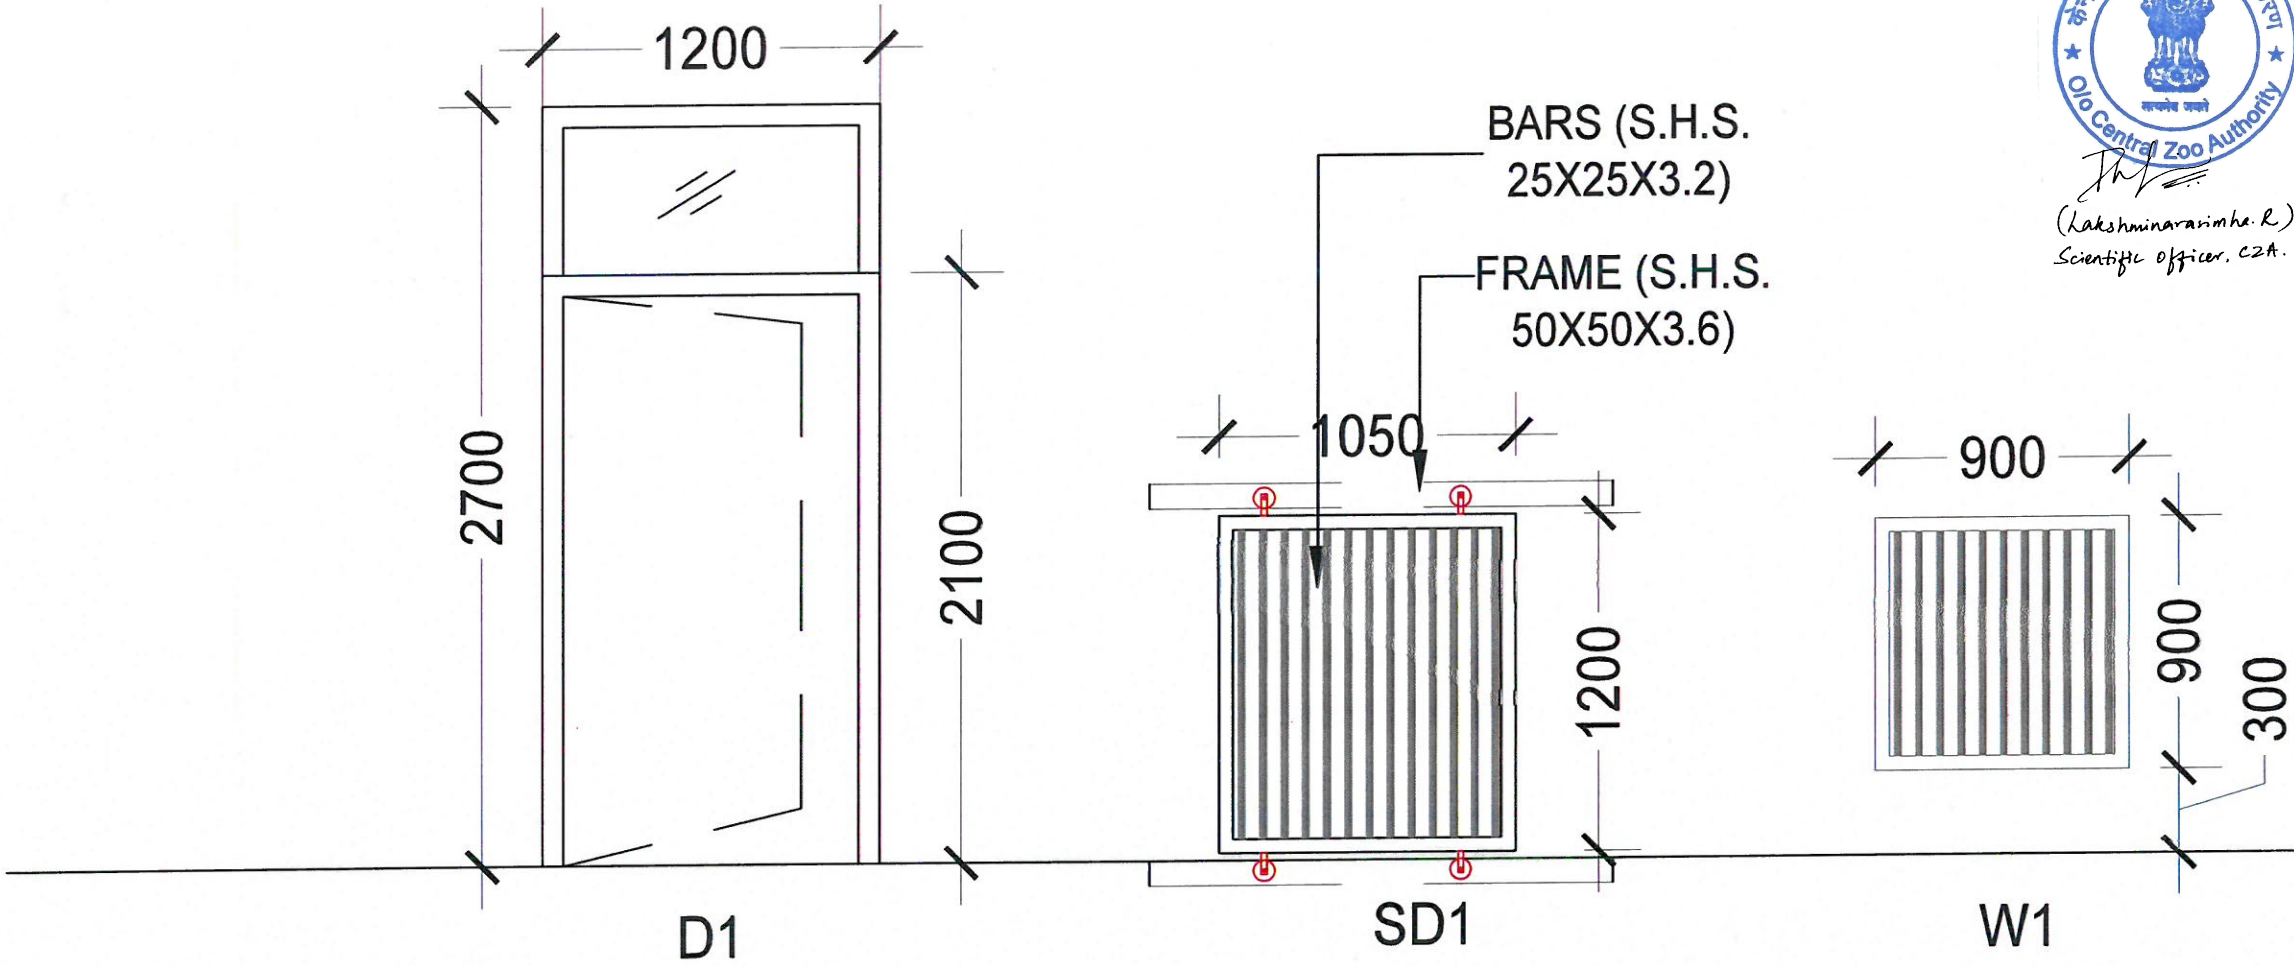




(Lakshminarayanan R.)
Scientific Officer, CZA.



सदस्य सचिव/Member Secretary
केन्द्रीय विज्ञानाध्यक्ष प्राधिकरण/Central Zoo Authority
पर्यावरण वन और जलवायु परिवर्तन मंत्रालय
Ministry of Environment, Forest & Climate Change
भारत सरकार, नई दिल्ली
Govt. of India, New Delhi

DOOR & WINDOW SCHEDULE				
NO.	SIZE	SILL LEVEL	LINTEL LEVEL	REMARKS
D1	1200 X 2700	-	2700	DOOR
SD1	1050 X 1200	-	1200	DOOR
W1	900 X 900	300	1200	WINDOW

 
PROJECT MANAGER
C & DS (E/M Wing)
UP Jal Nigam (Urban), Ghaziabad


प्रभागीय निदेशक
सामाजिक वानिकी प्रभाग,
मेरठ


वन संरक्षक एवं क्षेत्रीय निदेशक
सामाजिक वानिकी, मेरठ क्षेत्र
मेरठ

 
मुख्य वन संरक्षक
परिचाली जोन, उत्तर प्रदेश
मेरठ



VERMA DESIGN & CONSULTANT
GURUGRAM

PROJECT:
PROPOSED CONSTRUCTION OF RESCUE
REHABILITATION CENTER IN HASTINAPUR,
MEERUT FOREST DIVISION, UTTAR PRADESH

IMPLIMENT AGENCY:-
 C & DS (E/M WING)
LUCKNOW


CLIENT:
 FOREST DEPARTMENT,
UTTAR PRADESH

WILD LIFE ENCLOSURE
FACILITY
Sheet No: 5 Scale: Date:

Architect and Consultant:-
 VERMA DESIFN AND CONSULTANT
99, DAYANAND COLONY, NEAR POLICE STATION SEC. 5,
SECTOR- 5, GURUGRAM, HARYANA- 122001.
TELEPHONE: 9311257550, 8400215000.


ARCHITECTURE
DRAWING

The animal enclosure drawings of Rescue Centre, Hastinapur, Meerut, Uttar Pradesh were scrutinised in the 107th meeting of the Expert Group on Zoo Designing held on 16/2/2023 and approved subject to the following condition:
i) It may be explored if the service entrance of the animal holding complex can be provisioned with a double-door entry.

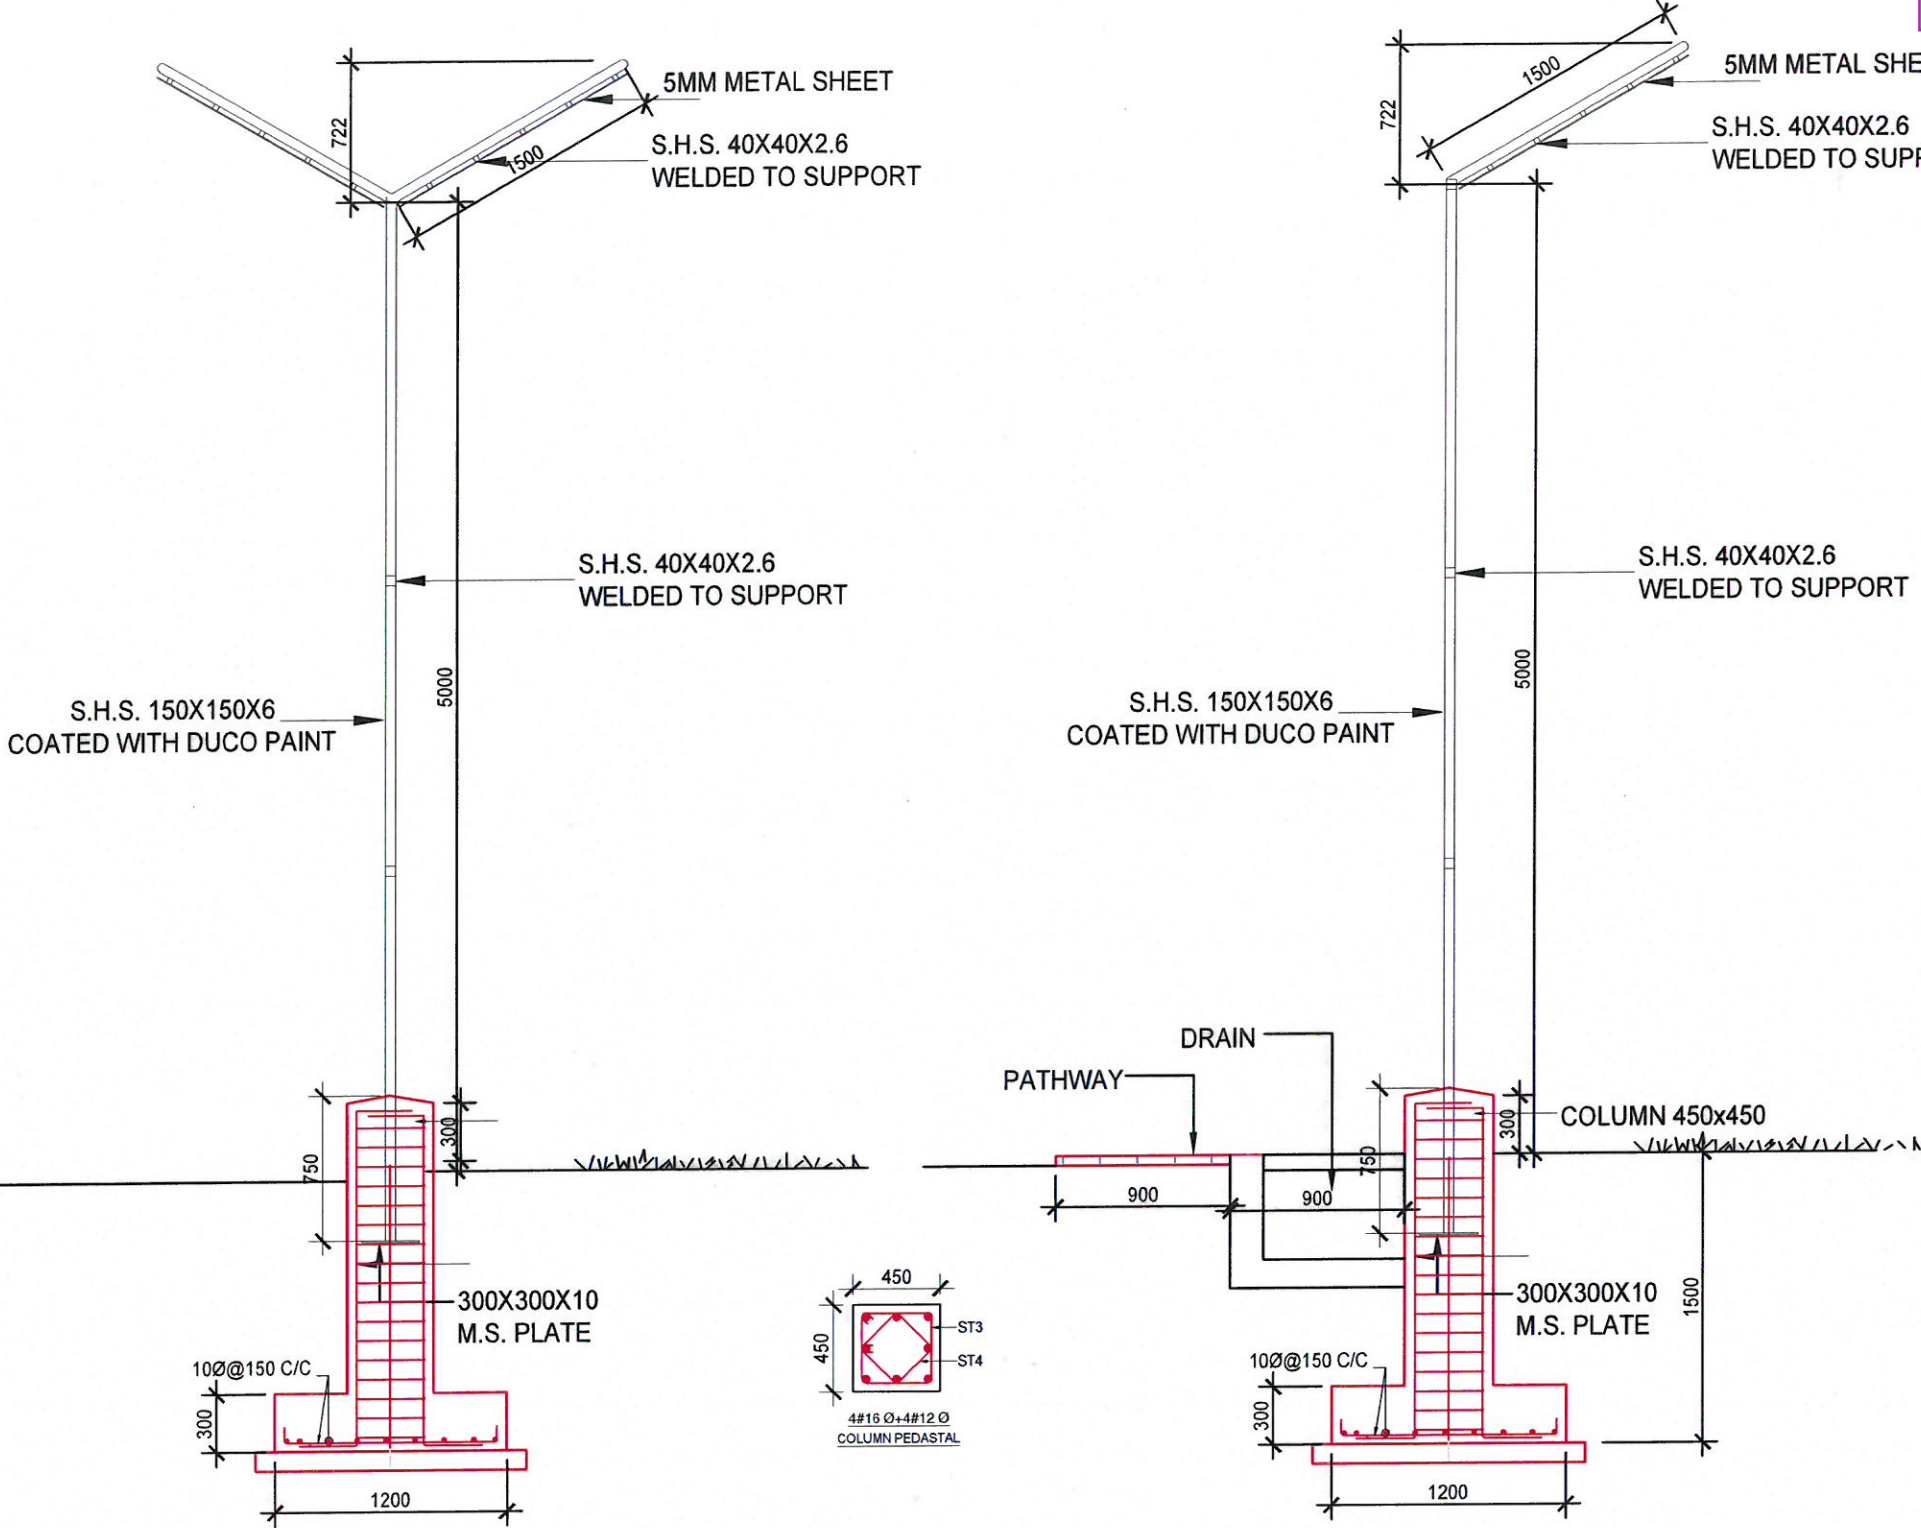

MIDDLE PARTITION SECTION

(AS PER C.Z.A. GUIDELINES)
FOR OUTDOOR ENCLOSURES

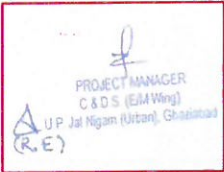



OUTER SECTION

(AS PER C.Z.A. GUIDELINES)
FOR OUTDOOR ENCLOSURES

प्रभागीय निदेशक
सामाजिक वानिकी प्रभाग,
मेरठ।

वन संरक्षक एवं क्षेत्रीय निदेशक
सामाजिक वानिकी, मेरठ क्षेत्र
मेरठ

मुख्य वन संरक्षक
पश्चिमी जोन, उत्तर प्रदेश
मेरठ।

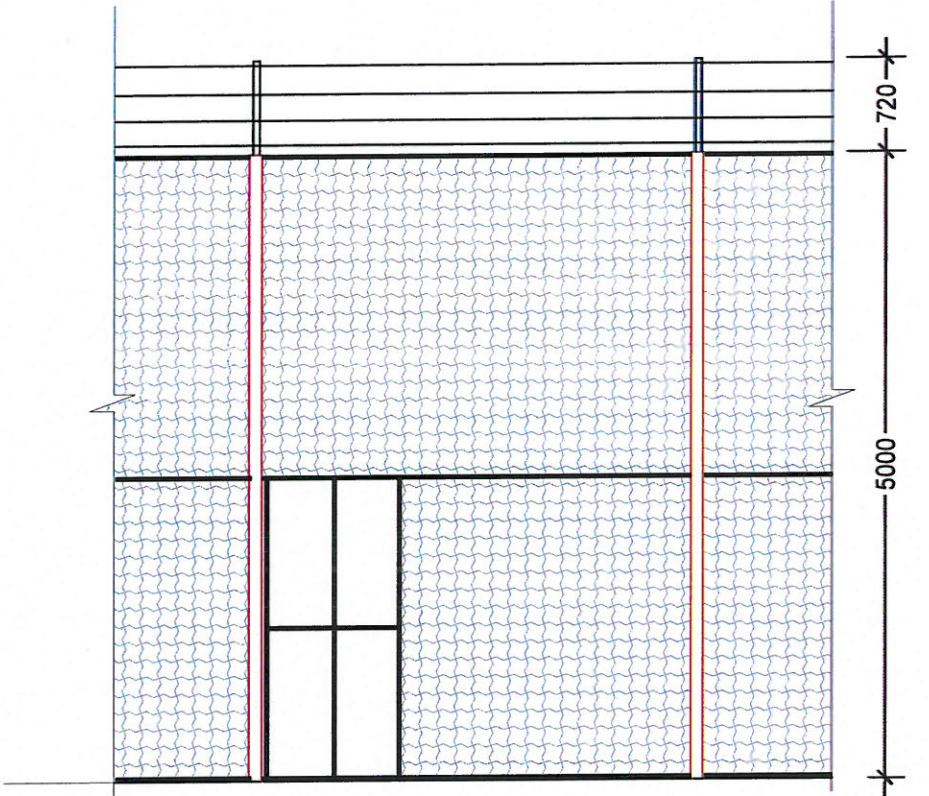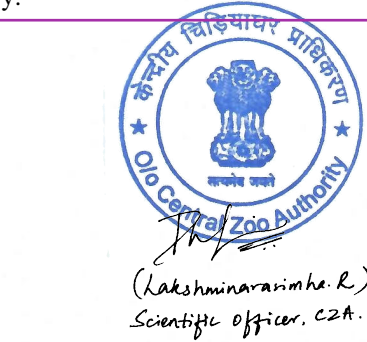

ELEVATION

PROJECT:
PROPOSED CONSTRUCTION OF RESCUE
REHABILITATION CENTER IN HASTINAPUR,
MEERUT FOREST DIVISION, UTTAR PRADESH

IMPLIMENT AGENCY:-
C & DS (E/M WING)
LUCKNOW


CLIENT:
FOREST DEPARTMENT,
UTTAR PRADESH

WILD LIFE ENCLOSURE
FACILITY
Sheet No: 6 Scale: Date:

Architect and Consultant:-
VERMA DESIGNS AND CONSULTANT
99, DAYANAND COLONY, NEAR POLICE STATION SEC. 5,
SECTOR- 5, GURUGRAM, HARYANA- 122001.
TELEPHONE: 9311257550, 8400215000.

ARCHITECTURE
DRAWING

The animal enclosure drawings of Rescue Centre, Hastinapur, Meerut, Uttar Pradesh were scrutinised in the 107th meeting of the Expert Group on Zoo Designing held on 16/2/2023 and approved subject to the following condition:
i) It may be explored if the service entrance of the animal holding complex can be provisioned with a double-door entry.

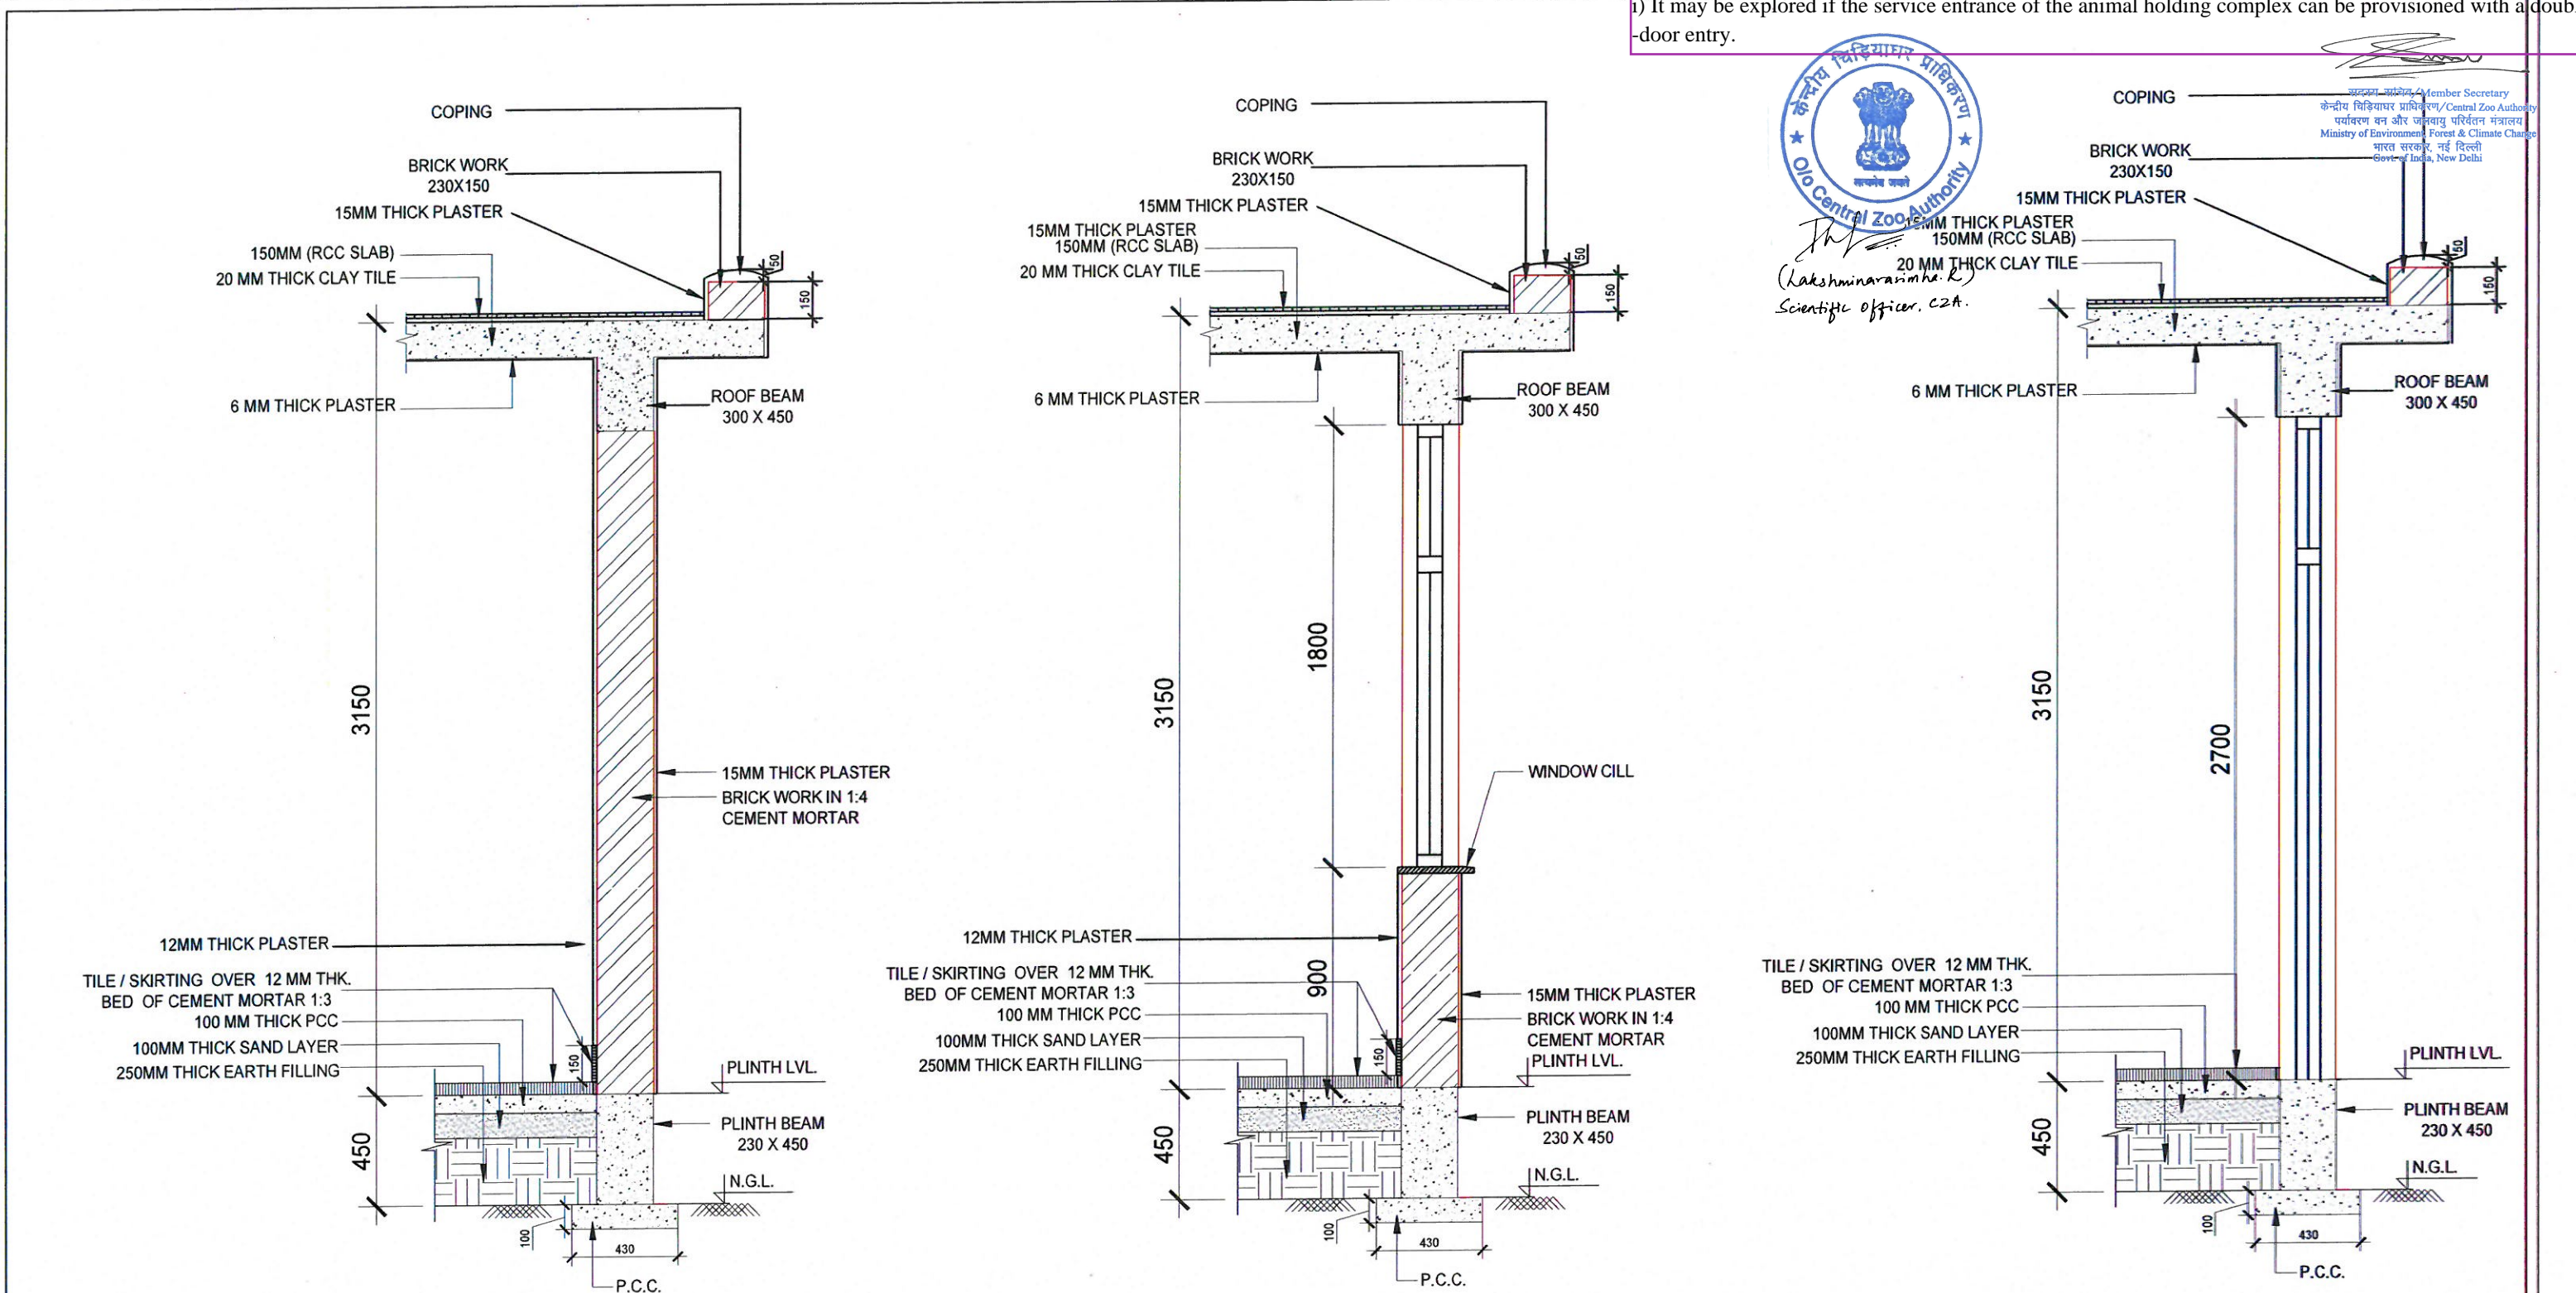

केन्द्रीय विद्यालय प्राधिकरण
O/o Central Zoo Authority
संयोजक कार्यालय
(Lakshminarayanan K.)
Scientific officer, CZA.

सदस्य सचिव
केन्द्रीय विद्यालय प्राधिकरण/Central Zoo Authority
पर्यावरण वन और जलवायु परिवर्तन मंत्रालय
Ministry of Environment Forest & Climate Change
भारत सरकार, नई दिल्ली
Govt. of India, New Delhi

WALL SECTION

PROJECT MANAGER
C & DS (E/M Wing)
UP Jai Nigam (Meerut), Ghazipur

प्रभावीय निर्देशक
प्राजासिक वानिकी प्रभाग,
मेरठ।

वन संरक्षक एवं क्षेत्रीय निर्देशक
सामाजिक वानिकी, मेरठ क्षेत्र
मेरठ

मुख्य वन संरक्षक
पश्चिमी जोन, उत्तर प्रदेश
मेरठ।

WALL SECTION (WINDOW)

WALL SECTION (DOOR)

VERMA DESIGN & CONSULTANT
GURUGRAM

PROJECT:
PROPOSED CONSTRUCTION OF RESCUE
REHABILITATION CENTER IN HASTINAPUR,
MEERUT FOREST DIVISION, UTTAR PRADESH

IMPLIMENT AGENCY:-
C & DS (E/M Wing)
LUCKNOW

CLIENT:
FOREST DEPARTMENT,
UTTAR PRADESH

WILD LIFE ENCLOSURE
FACILITY

Sheet No: 7 Scale: Date:


Architect and Consultant:-
VERMA DESIGN AND CONSULTANT
99, DAYANAND COLONY, NEAR POLICE STATION SEC. 5,
SECTOR- 5, GURUGRAM, HARYANA- 122001.
TELEPHONE: 9311257550, 8400215000.


ARCHITECTURE
DRAWING

The animal enclosure drawings of Rescue Centre, Hastinapur, Meerut, Uttar Pradesh were scrutinised in the 107th meeting of the Expert Group on Zoo Designing held on 16/2/2023 and approved subject to the following condition:


i) It may be explored if the service entrance of the animal holding complex can be provisioned with a double-door entry.


(Lakshminarayanan R.)
Scientific officer, CZA.


सदस्य सचिव / Member Secretary
केन्द्रीय विज्ञानाचार प्रधिकरण / Central Zoo Authority
पर्यावरण वन और जलवायु परिवर्तन मंत्रालय
Ministry of Environment, Forest & Climate Change
भारत सरकार, नई दिल्ली
Govt. of India, New Delhi

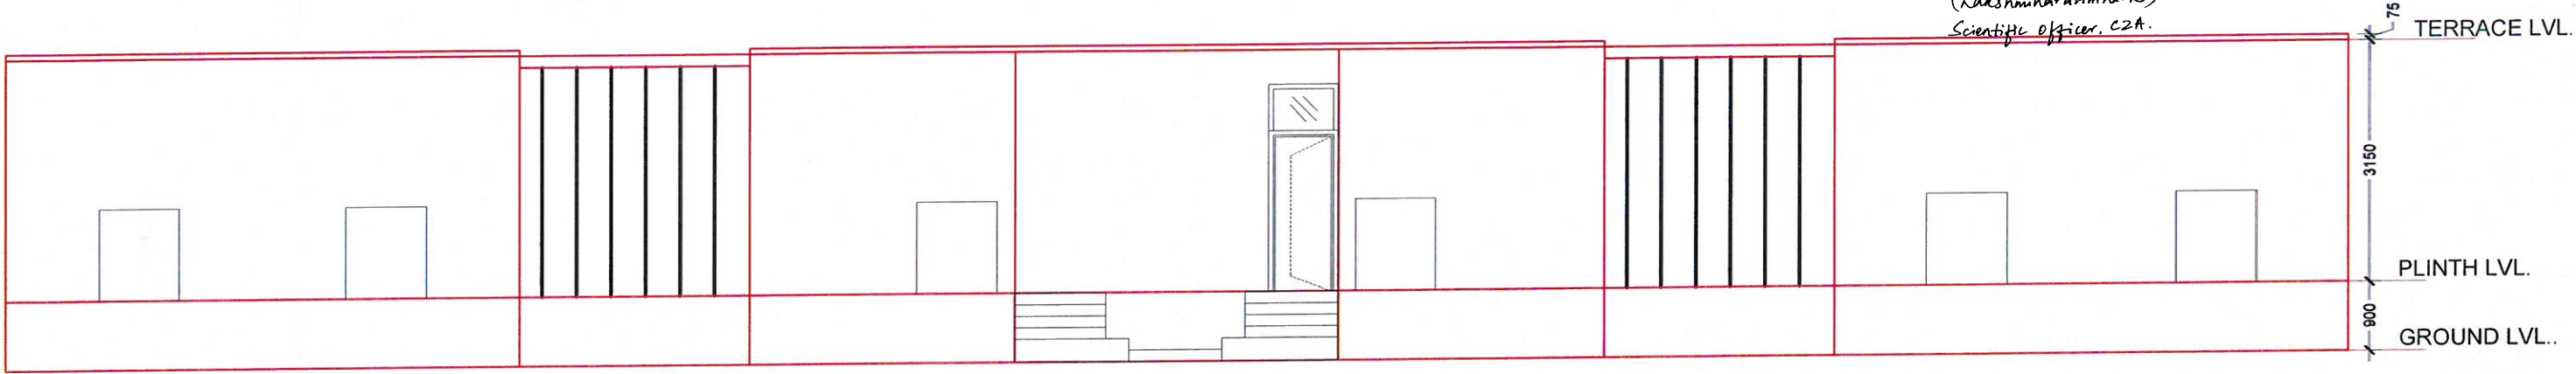

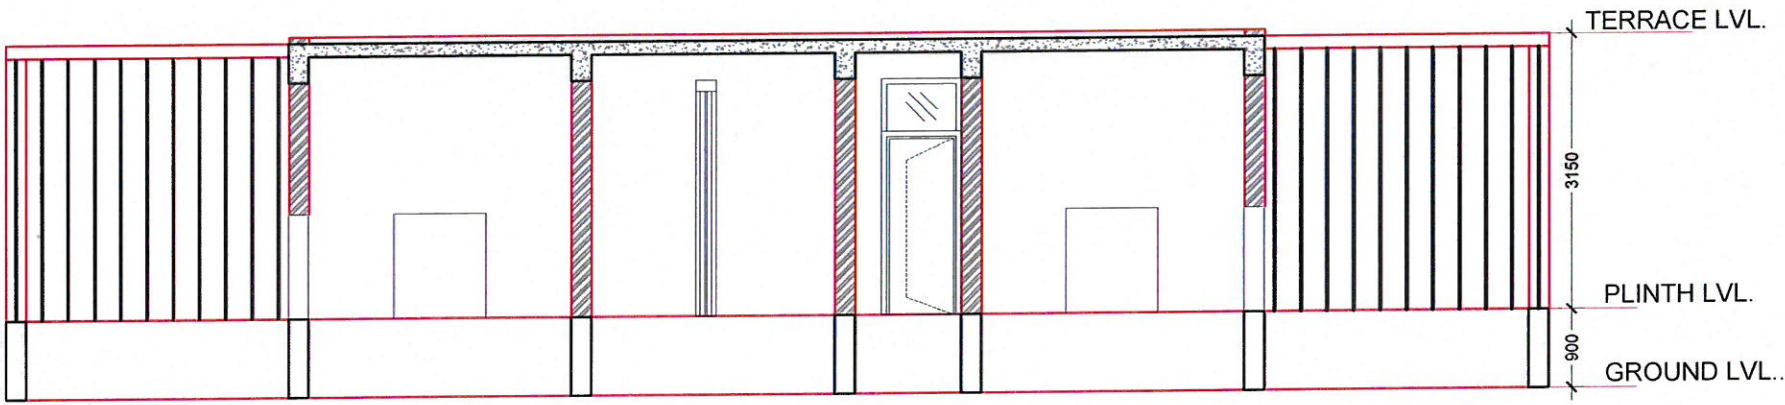

FRONT ELEVATION




SECTION A-A


PROJECT MANAGER
C & DS (E/M Wing)
UP Jai Mahan (E/M Wing), Ghazipur



प्रभागीय निदेशक
सामाजिक वानिकी प्रभाग,
मेरठ।



वन संरक्षक एवं क्षेत्रीय निदेशक
सामाजिक वानिकी, मेरठ क्षेत्र
मेरठ


मुख्य वन संरक्षक
पश्चिमी जोन, उ०प्र०
मेरठ।



VERMA DESIGN & CONSULTANT
GURUGRAM

PROJECT:
PROPOSED CONSTRUCTION OF RESCUE
REHABILITATION CENTER IN HASTINAPUR,
MEERUT FOREST DIVISION, UTTAR PRADESH

IMPLIMENT AGENCY:-
 C & DS (E/M WING)
LUCKNOW


CLIENT:
 FOREST DEPARTMENT,
UTTAR PRADESH

QUARANTINE
ENCLOSURE
Sheet No: NTS 9 Scale: 26-11-2022 Date:

Architect and Consultant:-
 VERMA DESIGN AND CONSULTANT
99, DAYANAND COLONY, NEAR POLICE STATION SEC. 5,
SECTOR- 5, GURUGRAM, HARYANA- 122001.
TELEPHONE: 9311257550, 8400215000.

ARCHITECTURAL
DRAWING

The animal enclosure drawings of Rescue Centre, Hastinapur, Meerut, Uttar Pradesh were scrutinised in the 107th meeting of the Expert Group on Zoo Designing held on 16/2/2023 and approved subject to the following condition:
i) It may be explored if the service entrance of the animal holding complex can be provisioned with a double-door entry.

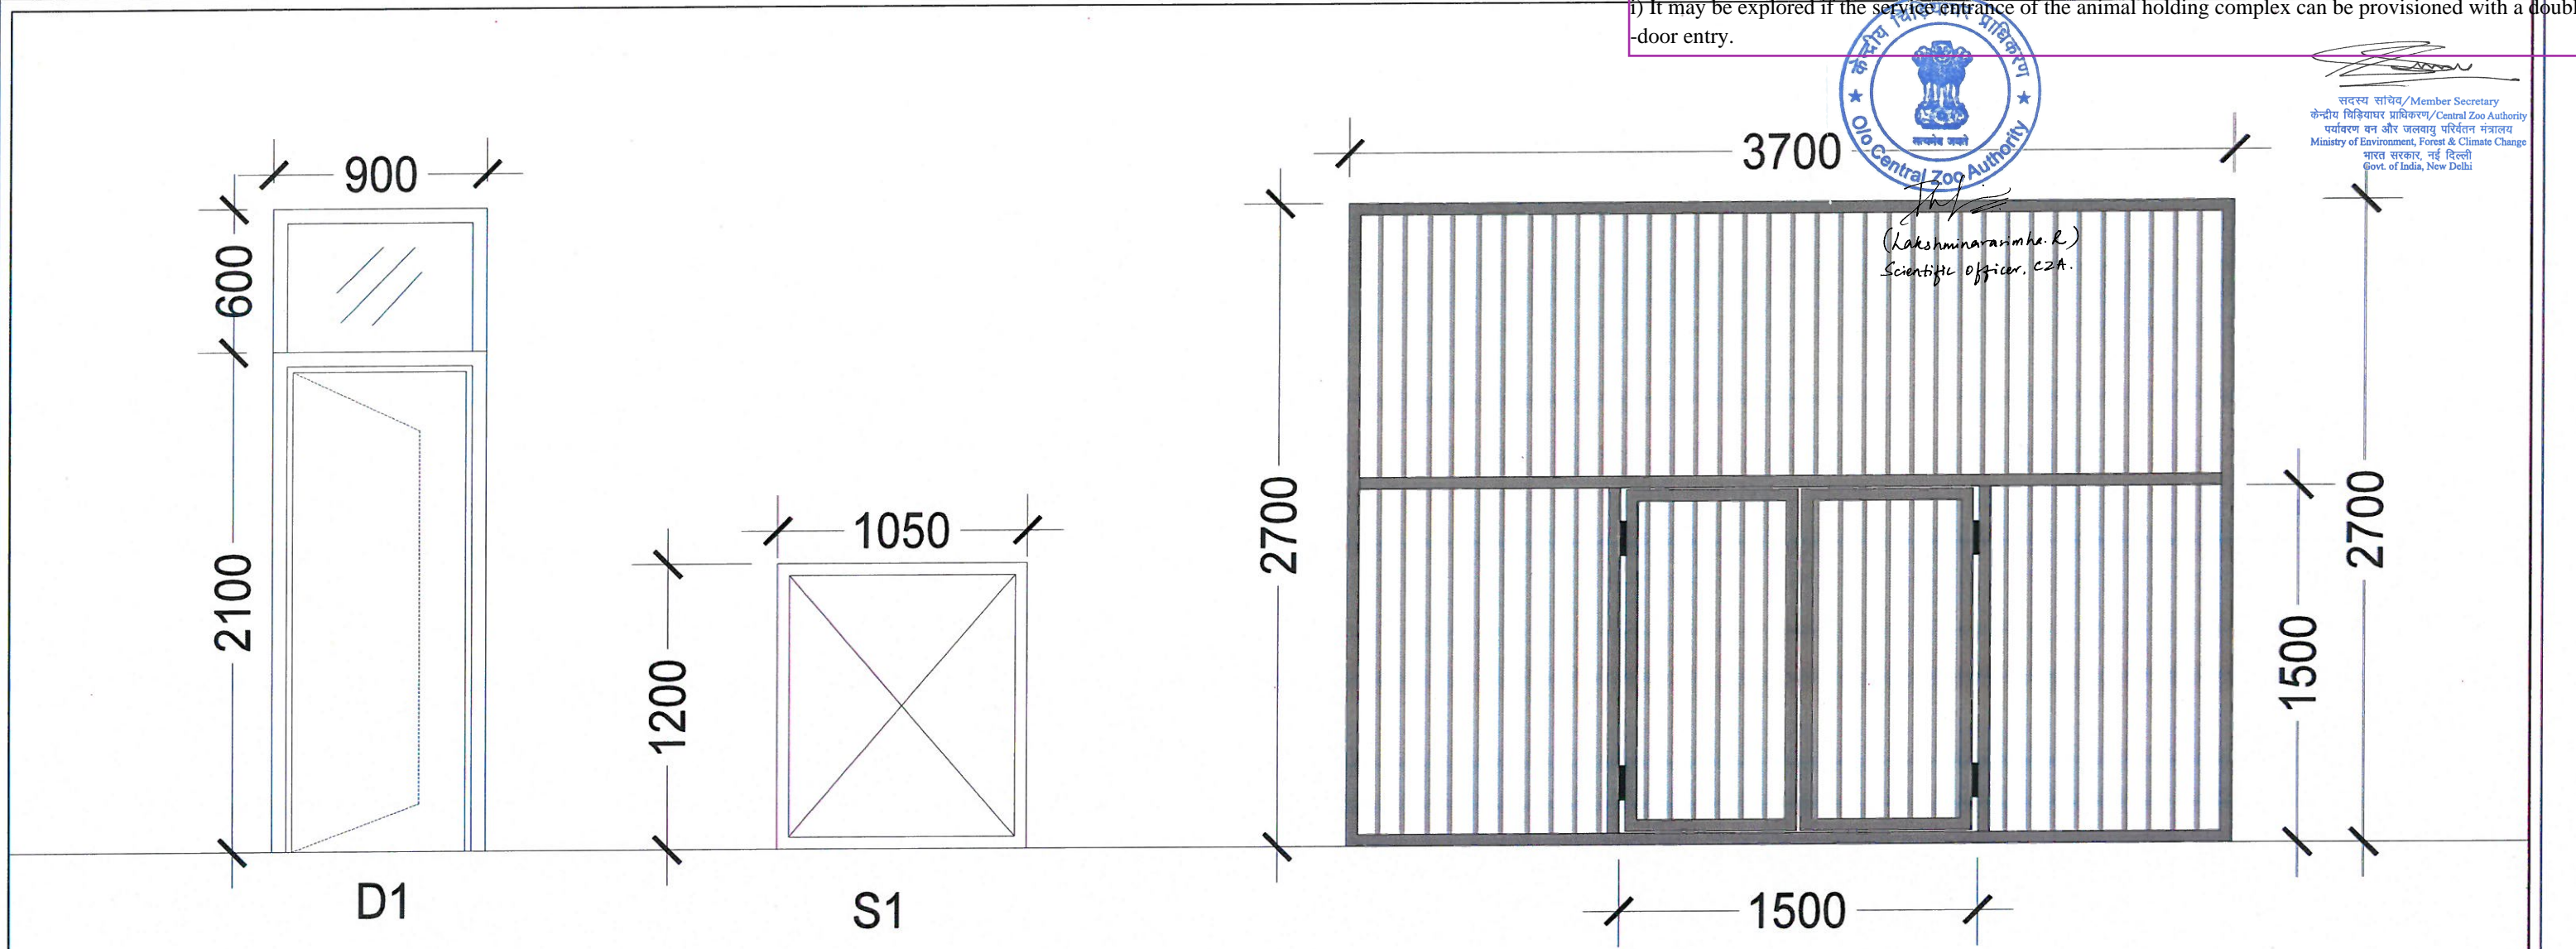

DOOR & WINDOW SCHEDULE

NO.	SIZE	SILL LEVEL	LINTEL LEVEL	NOS	REMARKS
D1	900 X 2700	-	2700	6	DOOR
S1	1050 X 1200	-	1200	24	DOOR

PROJECT MANAGER
C & DS (E/M Wing)
U.P. Jal Nigam (Urban), Ghazipur

वन संरक्षक एवं क्षेत्रीय निदेशक
सामाजिक वानिकी, मेरठ क्षेत्र

मुख्य वन संरक्षक
पश्चिमी जोन, उत्तर प्रदेश



PROJECT:
PROPOSED CONSTRUCTION OF RESCUE
REHABILITATION CENTER IN HASTINAPUR,
MEERUT FOREST DIVISION, UTTAR PRADESH

IMPLIMENT AGENCY:-
C & DS (E/M WING)
LUCKNOW

CLIENT: प्रभागीय निदेशक
सामाजिक वानिकी प्रभाग,
मेरठ।
FOREST DEPARTMENT,
UTTAR PRADESH

QUARANTINE
ENCLOSURE
Sheet No: 11 Scale: Date:

Architect and Consultant:-
VERMA DESIGN AND CONSULTANT
99, DAYANAND COLONY, NEAR POLICE STATION SEC. 5,
SECTOR- 5, GURUGRAM, HARYANA- 122001.
TELEPHONE: 9311257550, 8400215000.


ARCHITECTURAL
DRAWING

The animal enclosure drawings of Rescue Centre, Hastinapur, Meerut, Uttar Pradesh were scrutinised in the 107th meeting of the Expert Group on Zoo Designing held on 16/2/2023 and approved subject to the following condition:


i) It may be explored if the service entrance of the animal holding complex can be provisioned with a double-door entry.



सदस्य सचिव/Member Secretary
केन्द्रीय चिड़ियाघर प्राधिकरण/Central Zoo Authority
पर्यावरण वन और जलवायु परिवर्तन मंत्रालय
Ministry of Environment, Forest & Climate Change
भारत सरकार, नई दिल्ली
Govt. of India, New Delhi

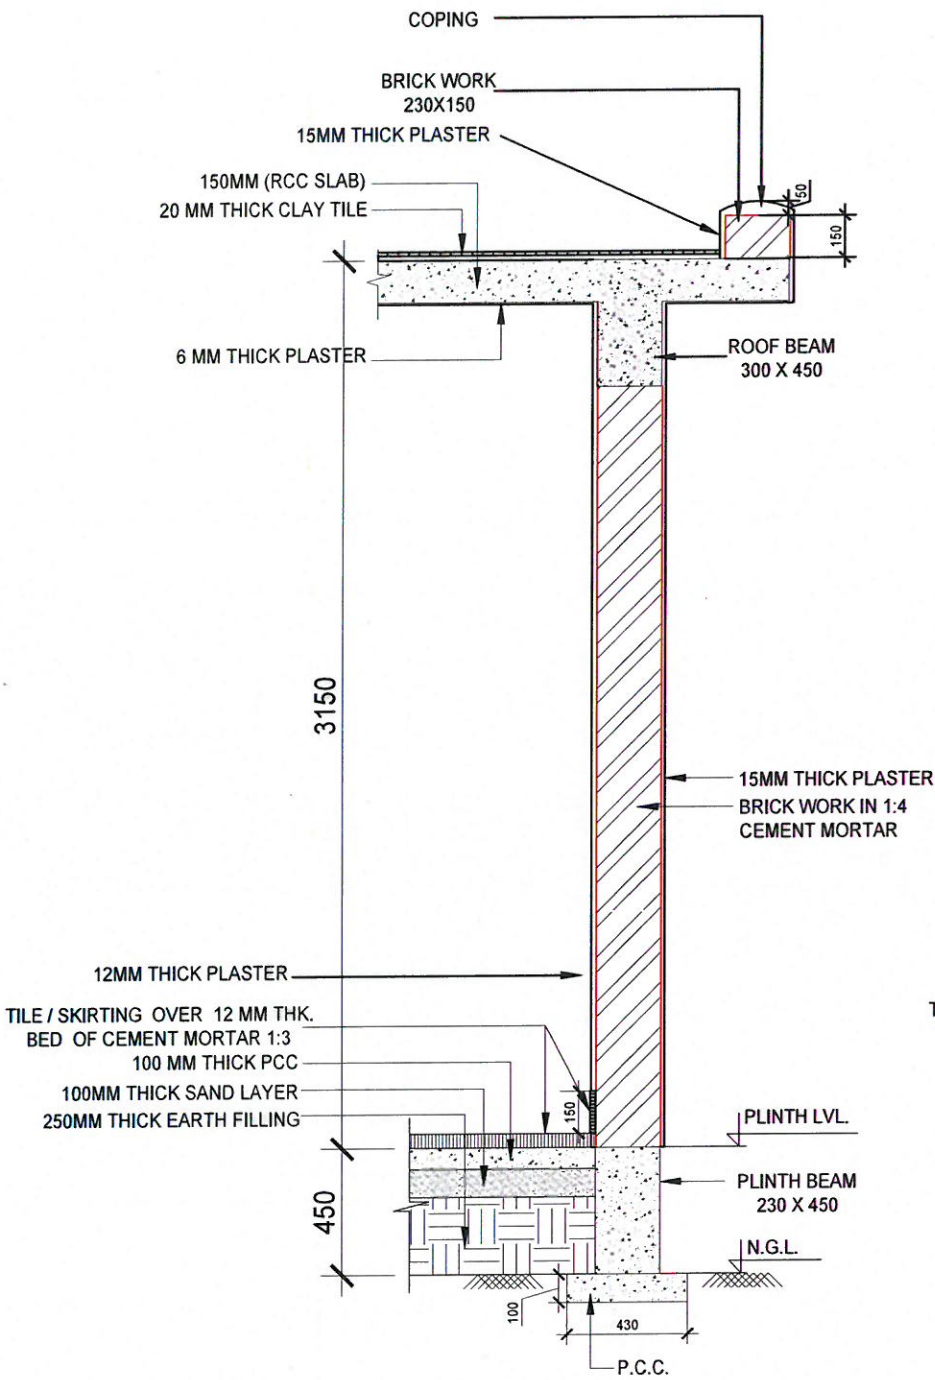


WALL SECTION

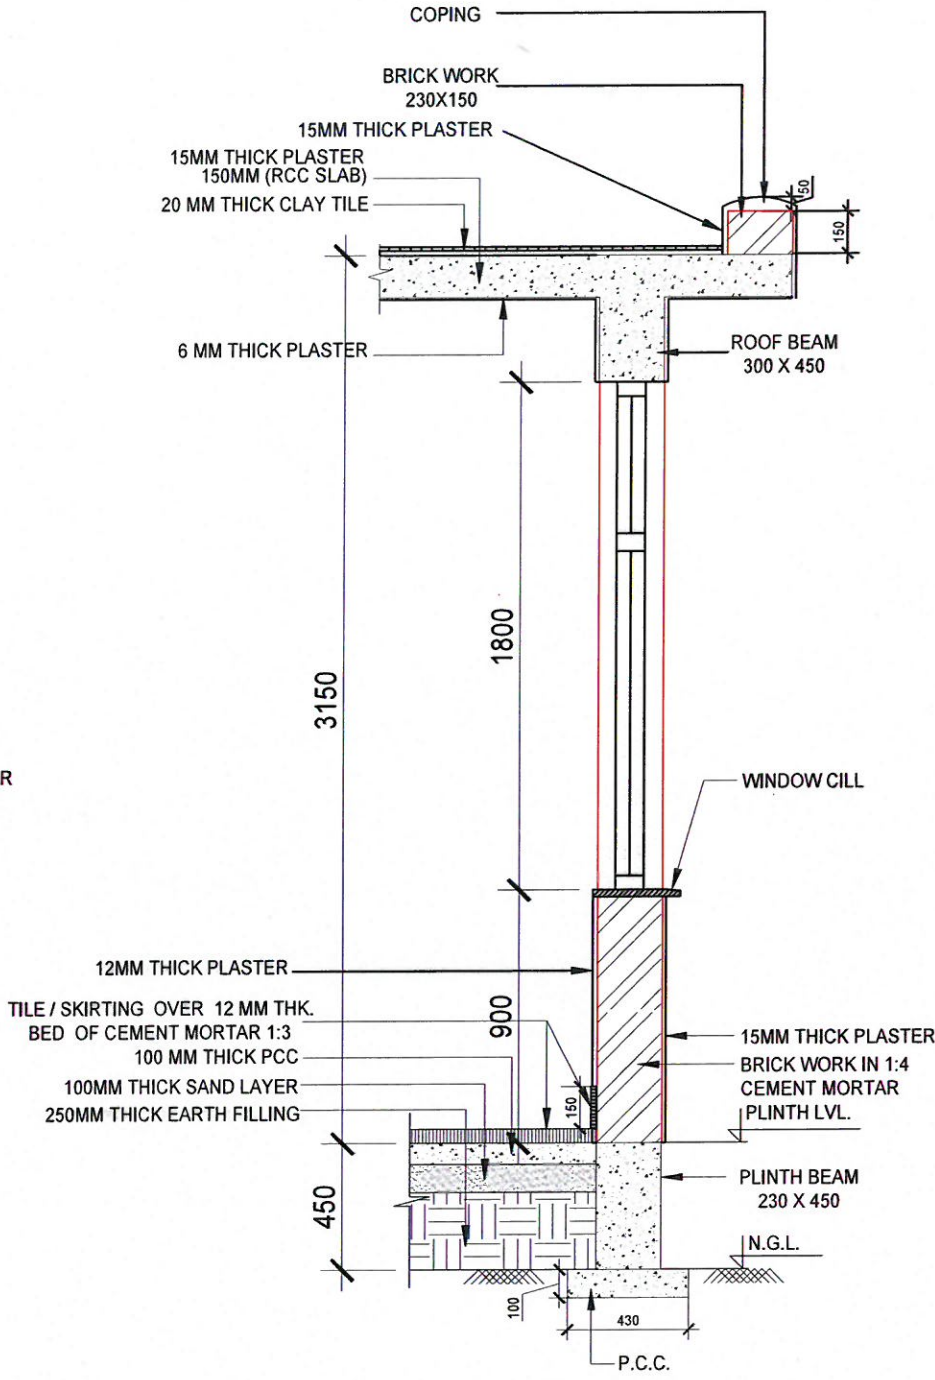

WALL SECTION
(WINDOW)

वन संरक्षक एवं क्षेत्रीय निदेशक
सांभाजिक वानिकी, मेरठ क्षेत्र
मेरठ

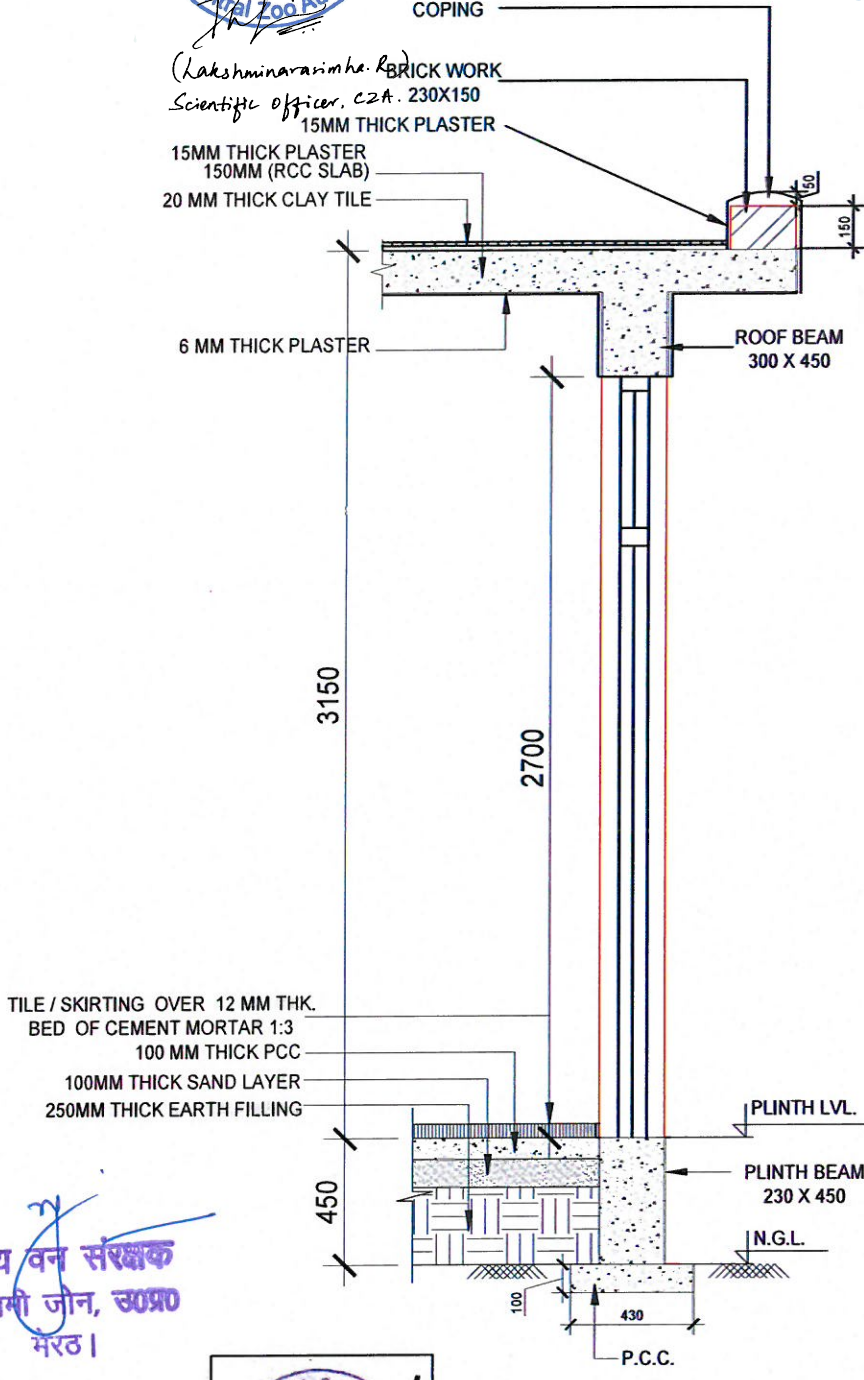

WALL SECTION
(DOOR)



PROJECT:
PROPOSED CONSTRUCTION OF RESCUE
REHABILITATION CENTER IN HASTINAPUR,
MEERUT FOREST DIVISION, UTTAR PRADESH

IMPLIMENT AGENCY:-
C & DS (E/M WING)
LUCKNOW

CLIENT:
प्रभागीय निदेशक
सांभाजिक वानिकी प्रभाग,
मेरठ।
FOREST DEPARTMENT,
UTTAR PRADESH

QUARANTINE
ENCLOSURE
Sheet No: 12
Scale: Date:

Architect and Consultant:-
VERMA DESIGN AND CONSULTANT
99, DAYANAND COLONY, NEAR POLICE STATION SEC. 5,
SECTOR- 5, GURUGRAM, HARYANA- 122001.
TELEPHONE: 9311257550, 8400215000.

ARCHITECTURAL
DRAWING