


PROPOSED LAYOUT PLAN OF RESCUE CENTER

APPENDIX-V (OFF-EXHIBIT - NOT TO BE OPENED FOR PUBLIC VIEWING)

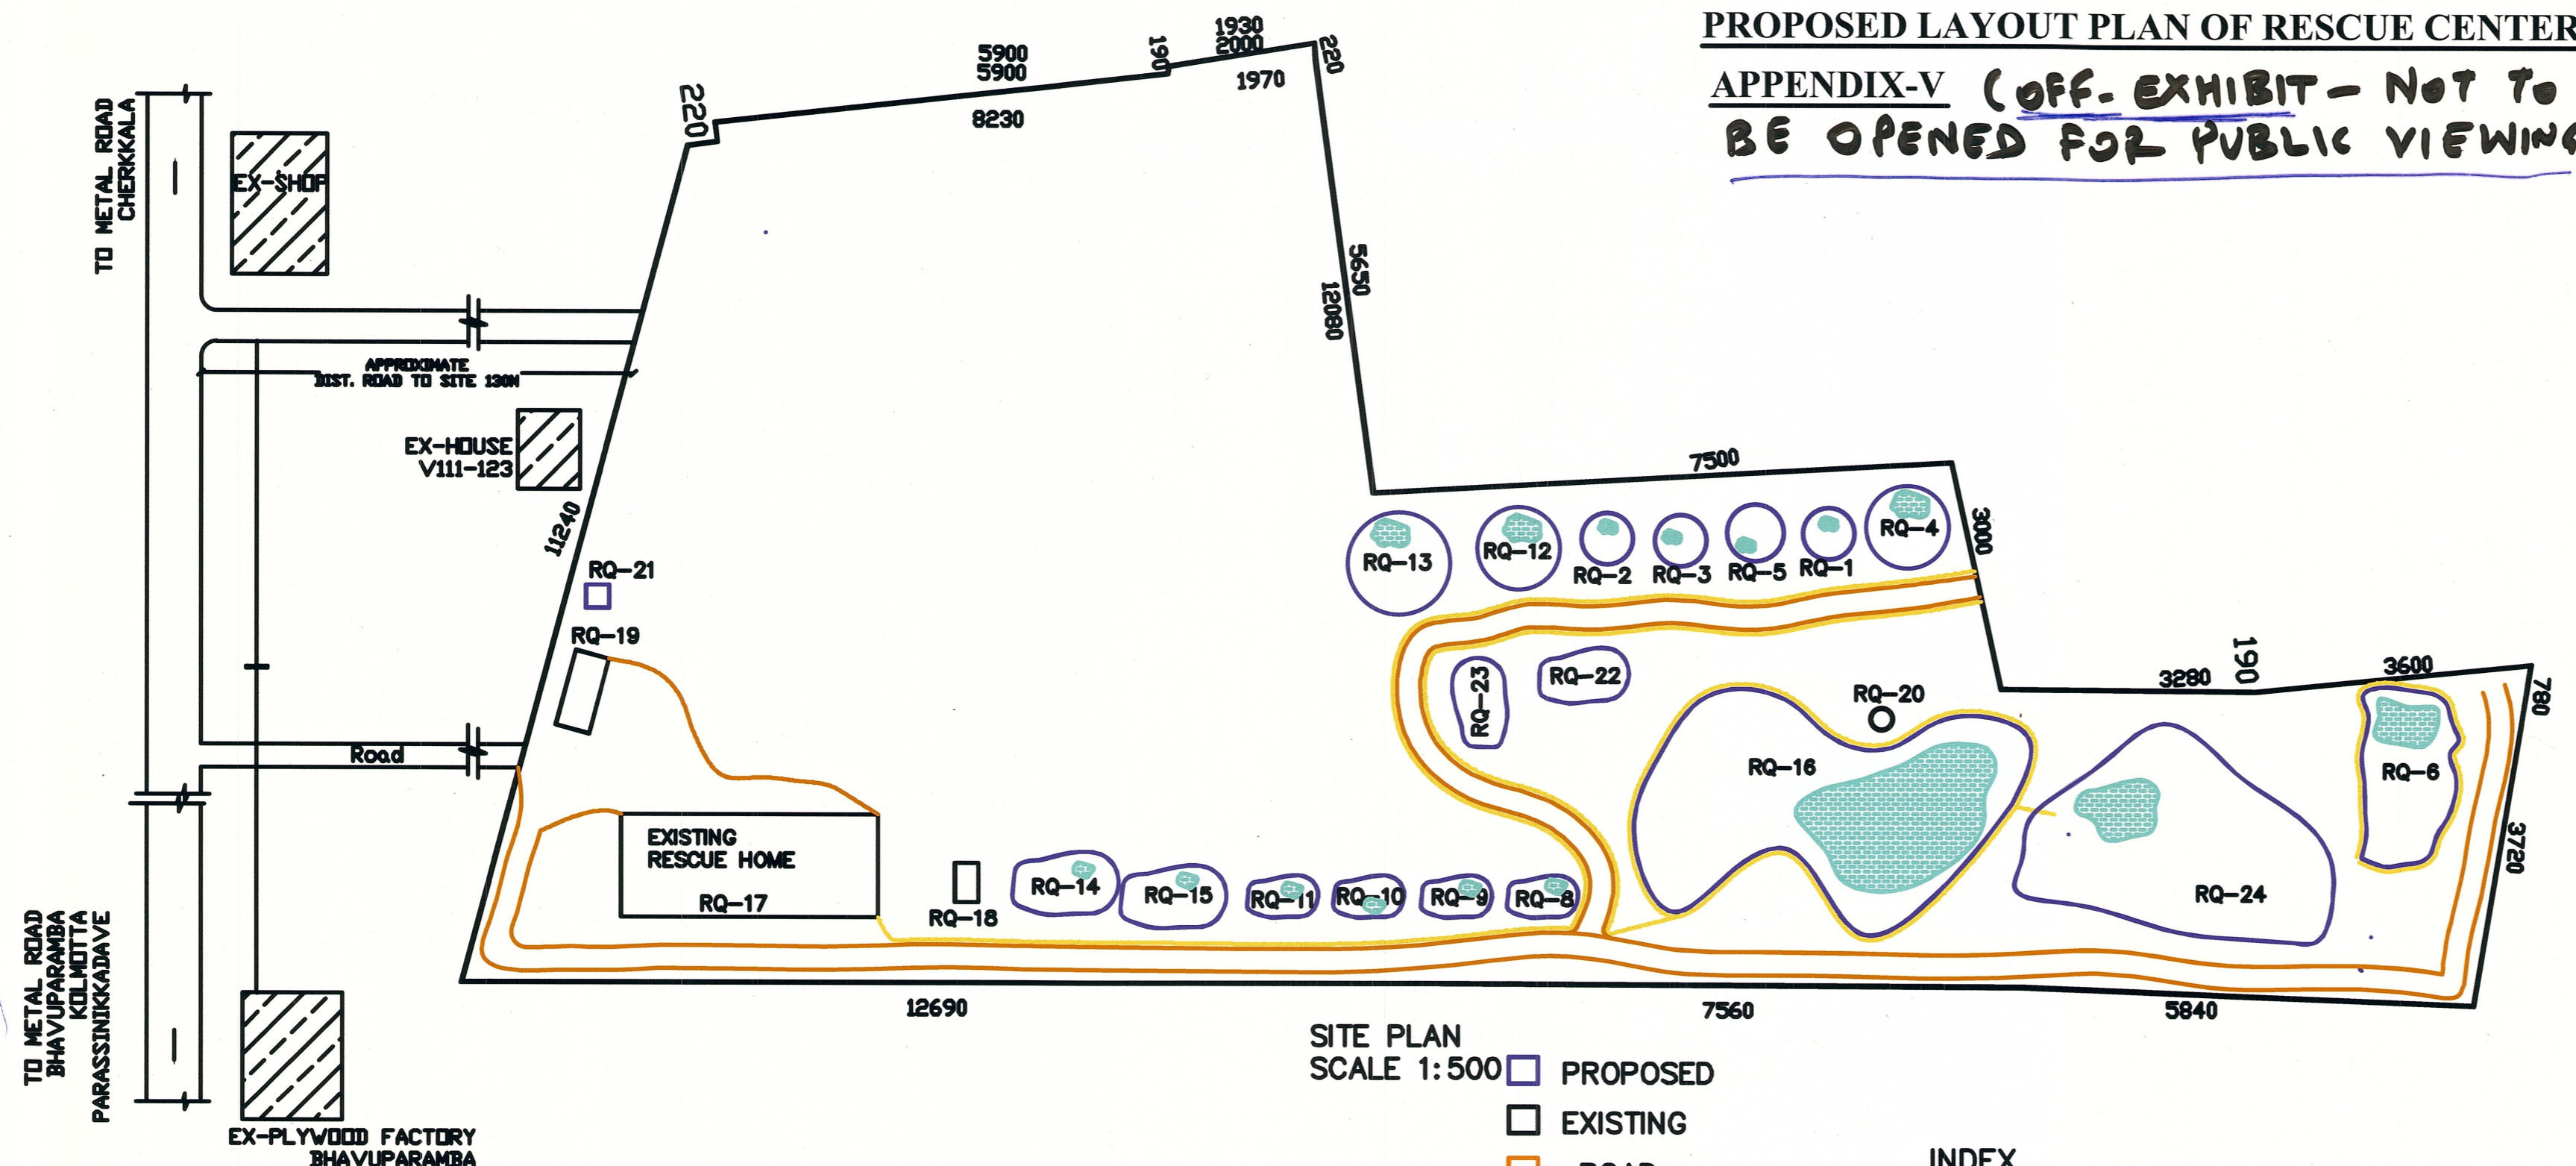

SITE PLAN
SCALE 1:500

- PROPOSED
- EXISTING
- ROAD
- CHAIN LINK FENCING
- WATER

- INDEX**
- RQ-1 BROWN WOOD OWL-42 SQ.M
 - RQ-2 BARN OWL- 35 SQ.M
 - RQ-3 FISH OWL- 35 SQ.M
 - RQ-4 EAGLE- 90 SQ.M
 - RQ-5 MONGOOSE- 42 SQ.M
 - RQ-6 PROCUPINE- 250 SQ.M
 - RQ-8 RAT SNAKE- 42 SQ.M
 - RQ-9 TRINKET SNAKE- 42 SQ.M
 - RQ-10 WATER SNAKE-42 SQ.M
 - RQ-11 GREEN WHIP SNAKE- 42 SQ.M
 - RQ-12 TORTOISE- 90 SQ.M
 - RQ-13 PYTHON- 140 SQ.M
 - RQ-14 COBRA- 93 SQ.M
 - RQ-15 RUSELL- 93 SQ.M
 - RQ-16 CROCODILE- 1050 SQ.M
 - RQ-17 EXISTING RESCUE HOME
 - RQ-18 KITCHEN
 - RQ-19 OFFICE
 - RQ-20 WELL
 - RQ-21 WATER TANK
 - RQ-22 JUNGLE CAT-70 SQ.M
 - RQ-23 INDIAN FOX- 70 SQ.M
 - RQ-24 LION TAILED MACAQUE -600 SQ.M

PROPOSED LAYOUT PLAN OF RESCUE CENTER
PARASSINIKKADAVU SNAKE PARK, KANNUR, KERALA

PLOT AREA - 481.5 CENT (19482 SQ.M)

Approved for Off-site of the Rescue Centre

B.S. BONAL
 Member Secretary
 Central Zoo Authority
 (Ministry of Environment & Forests)
 Govt. of India, New Delhi

B.S. BONAL
 Member Secretary
 Central Zoo Authority
 (Ministry of Environment & Forests)
 Govt. of India, New Delhi

Evaluation & Monitoring Officer
 Central Zoo Authority
 Ministry of Environment and Forests
 Govt. of India, New Delhi



DIRECTION

R.S.NO-16/2
 WARD NO.V111
 NEAR HOUSE NO. V111-123
 AMSOM- KURUMATTUR
 DASOM- KEERIYAD
 PANCHAYAT-KURUMATTUR
 TALUK- THALIPARAMBA

PROJECT
 PARASSINIKKADAVU
 SNAKE PARK
 KANNUR, KERALA

TITLE
 RESCUE HOME

CLIENT

PREPARED BY:

AUTHORITY

DRAWN: GANESH **DATE:** 2-2-13 **SCALE:** 1:500

ALL DIMENSIONS ARE IN CMS

VIGI
DESIGNERS
PAPPINISSERI
8086 995 305