

129 163

PROPOSED DEVELOPEMENT AND CONSTRUCTION OF LEOPARD ENCLOSURE AT SANJAY GANDHI BIOLOGICAL PARK, PATNA

TOTAL AREA TO BE DEVELOPE = 1200 sqm.
ALL DIMENSIONS ARE IN "MM"



May be approved
16.12.15


15/12/15
Director,
Sanjay Gandhi Biological Park,
Patna.

16.12.2015
Member Secretary
Wildlife Department & Forests,
Patna.

PROJECT
PROPOSED DEVELOPEMENT AND CONSTRUCTION OF
LEOPARD ENCLOSURE AT SANJAY GANDHI BIOLOGICAL
PARK, PATNA

CLIENT
SANJAY GANDHI BIOLOGICAL PARK
GOVERNMENT OF BIHAR


BUILDING TYPE
SITE PLAN

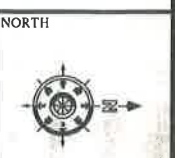


SHEET TITLE
SITE DEVELOPEMENT
SITE PLAN

SHEET NO. A-01	DRN.	SCALE
	DLT.	FEET
	APPD.	DATE 17/09/2015

ARRIDE ENGINEER
ARCHITECT ENGINEERS INTERIOR DESIGNERS LANDSCAPERS
1st FLOOR FANCY MARKET OPE:KHOJA IMLI HAROON NAGAR
KHAGAU TOAL PATNA
Mob.8797463905

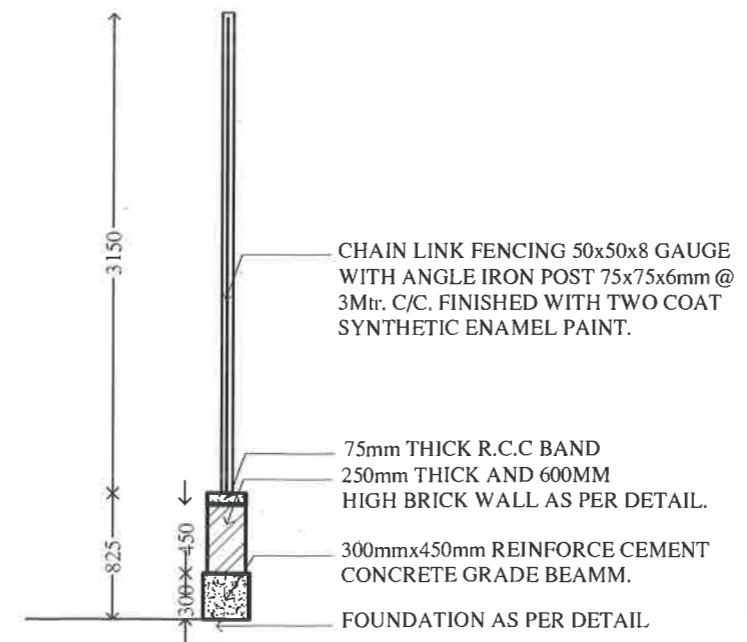

SECTION AT "X-X"

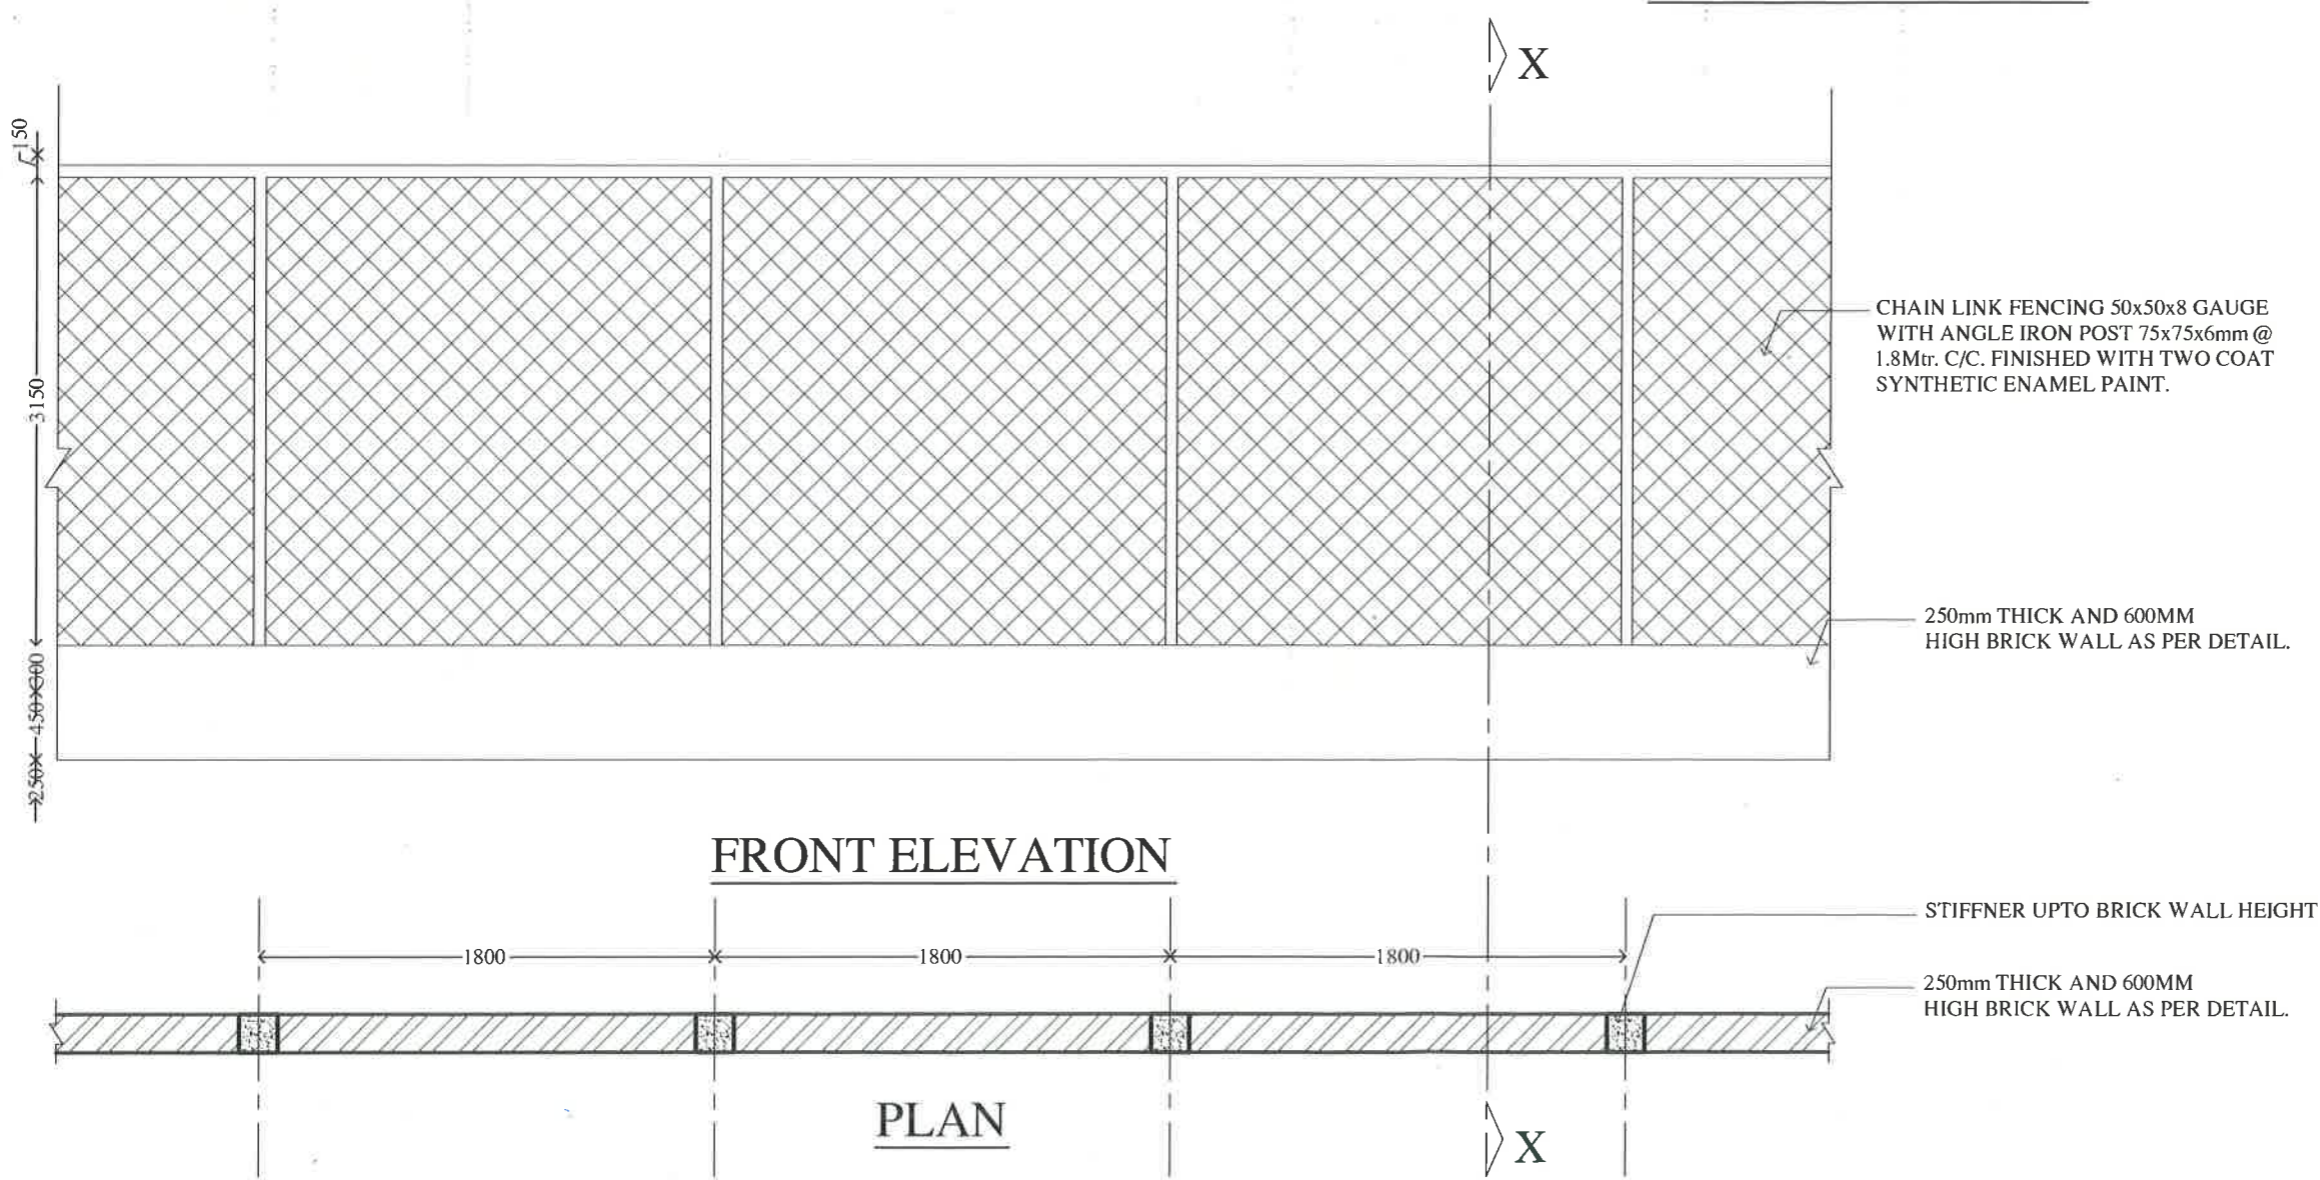

FRONT ELEVATION



PLAN

[Signature] 15/12/15
 Director,
 Sanjay Gandhi Biological Park,
 Patna

ALL DIMENSIONS ARE IN "MM"

PROJECT			
PROPOSED DEVELOPEMENT AND CONSTRUCTION OF LEOPARD ENCLOSURE AT SANJAY GANDHI BIOLOGICAL PARK, PATNA			
CLIENT: SANJAY GANDHI BIOLOGICAL PARK GOVERNMENT OF BIHAR			
BUILDING TYPE	ENCLOSURE WALL		NORTH
SHEET TITLE			
CHAINLINK FENCING DETAIL			
SHEET NO.	DRN.	SCALE	FEET
A-03	DLT.	DATE	17/09/2015
APPD.			

AE ARRIDE ENGINEER
 ARCHITECT ENGINEERS INTERIOR DESIGNERS LANDSCAPERS
 1st FLOOR FANCY MARKET OPP. KHOUJA INLI HAROON NAGAR
 KHAGAUL TOAL PATNA
 Mob. 8797463905

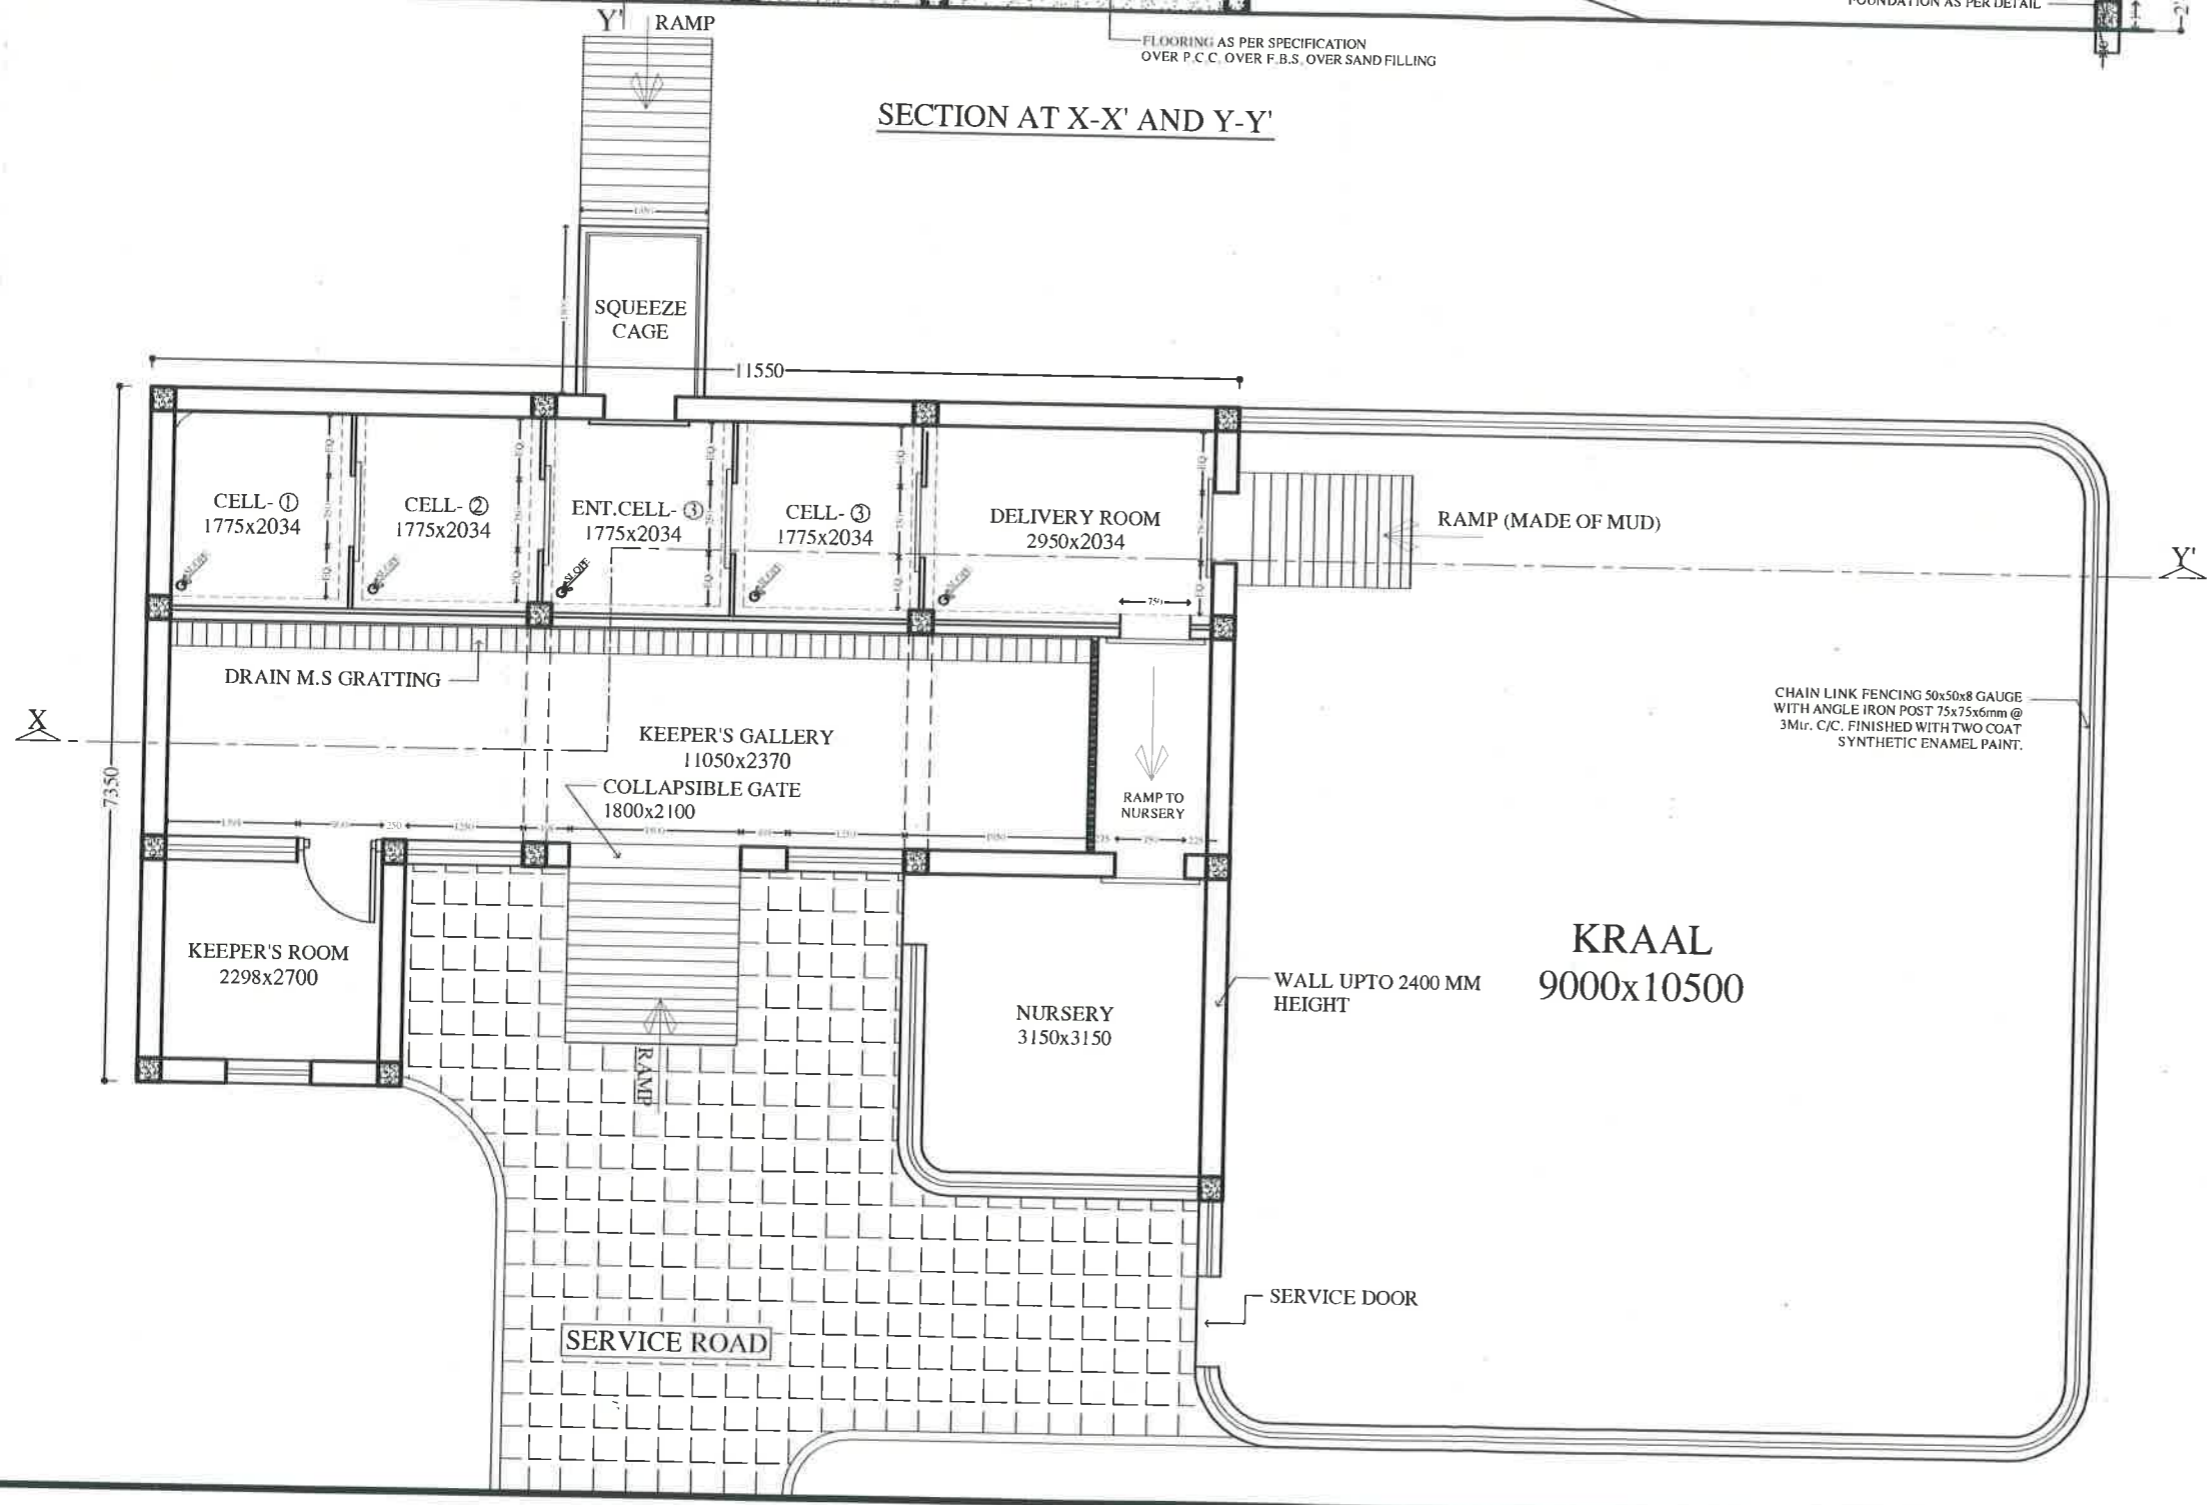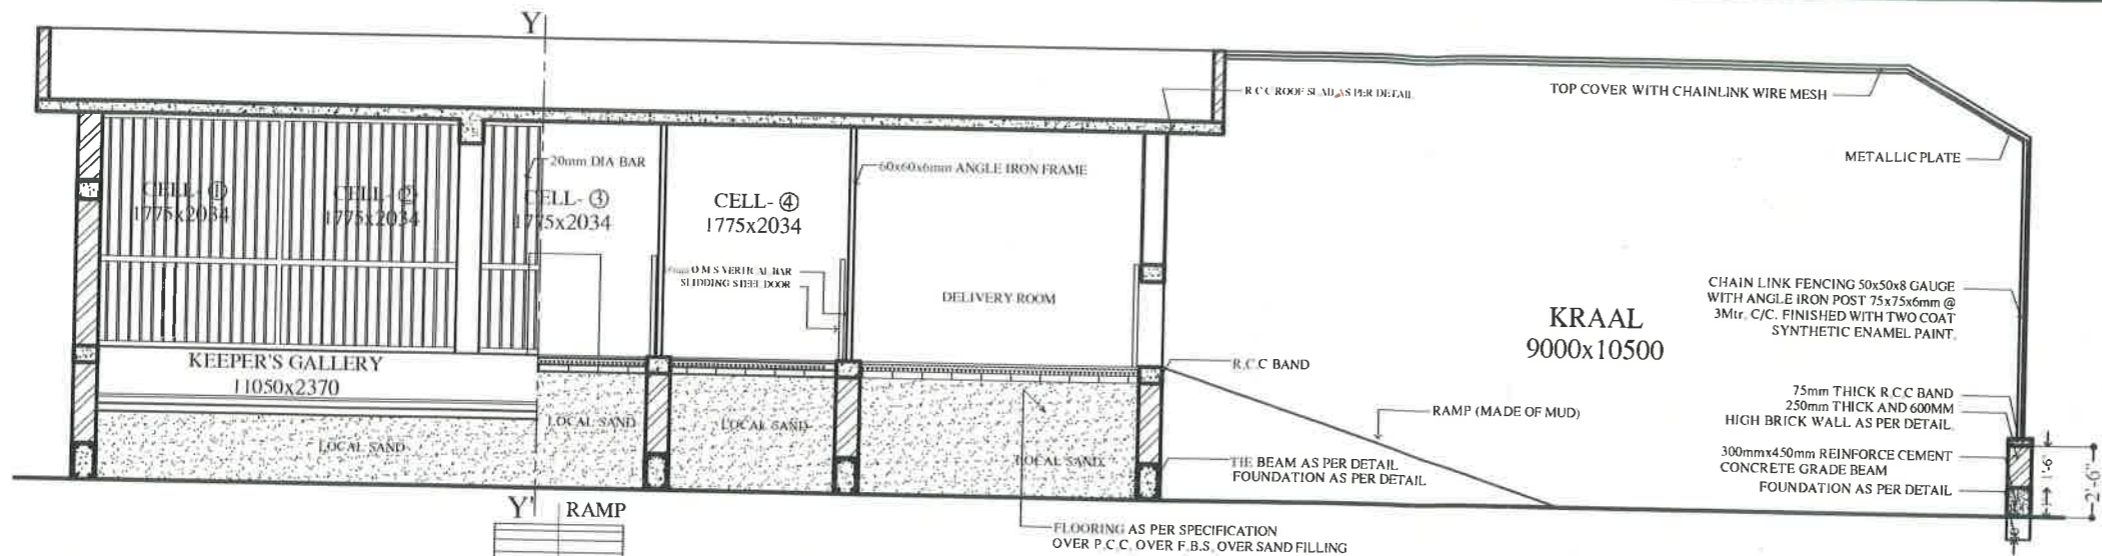

15/12/15
Sanjay Gandhi Biological Park, Patna

ALL DIMENSIONS ARE IN "MM"

PROJECT		PROPOSED DEVELOPEMENT AND CONSTRUCTION OF LEOPARD ENCLOSURE AT SANJAY GANDHI BIOLOGICAL PARK, PATNA	
CLIENT		SANJAY GANDHI BIOLOGICAL PARK GOVERNMENT OF BIHAR	
BUILDING TYPE	NIGHT HOUSE PLAN	NORTH	
SHEET TITLE		GROUND FLOOR PLAN	
SHEET NO. A-02	DRN.	SCALE	FEET
	DLT.	DATE	17/09/2015
	APPD.		

ARRIDE ENGINEER
ARCHITECT ENGINEERS INTERIOR DESIGNERS LANDSCAPERS
1st FLOOR FANCY MARKET OPP. KIRIJA (MILI) HARGON NAGAR
KHAGAL TOAL PATNA
Mob: 8797463905