



GOVERNMENT OF INDIA

MINISTRY OF ENVIRONMENT, FOREST & CLIMATE CHANGE

Central Zoo Authority

BY EMAIL & BY POST

151



27

F. No. 19-256/93-CZA(Vol. VII)(193)(NS) / 544/2016

DATE: 01.04.2016

To

The Chief Wildlife Warden
Government of Nagaland
3rd Floor, Forest Complex,
Forest Colony
Dimapur- 797 112 (Nagaland)
Email: nagacwlw@yahoo.co.in

Sub:- Revised designs of enclosure for Wild dog and White Tiger at Nagaland Zoological Park, Rangapahar, Nagaland - Reg.

Sir,

This is to inform you that the revised designs of enclosure for Wild dog and White Tiger at Nagaland Zoological Park, Rangapahar, Nagaland were placed before the 67th meeting of the Expert Group on Zoo Designing of Central Zoo Authority held on 09.03.2016.

(a) Revised design of enclosure for Wild dog:

The revised design of enclosure for Wild dog was approved subject to compliance with following conditions:

- Structural stability of moat wall may be got vetted by a Structural Engineer.
- Minimum height of fence should be 2.5 mts with overhang of barbed wire fence.
- No feeding station is required in fixed grill towards keeper's gallery.
- There should be proper drainage to take out water of the moat.

(b) Revised design of enclosure for White tiger:

The revised design of enclosure for White tiger was approved subject to compliance with following conditions:

- There should be no feeding stations provided in the fixed grill towards keeper's gallery. Food should be given through sliding gates and central cell.
- There should be proper drainage to take out water from the moat.

Keeping in view of the above, the revised design should be submitted along with compliance report for approval and signatures of this Authority.

Yours faithfully,

(Dr. D.N. Singh)
Member Secretary

Copy for favour of information to:


The Director, Nagaland Zoological Park, Rangapahar, Nagaland.

5/4/16

SLIDING DOOR: ANIMAL HOUSE OF WHITE TIGER

NAGALAND ZOOLOGICAL PARK, RANGAPAHAR, DIMAPUR


151 17

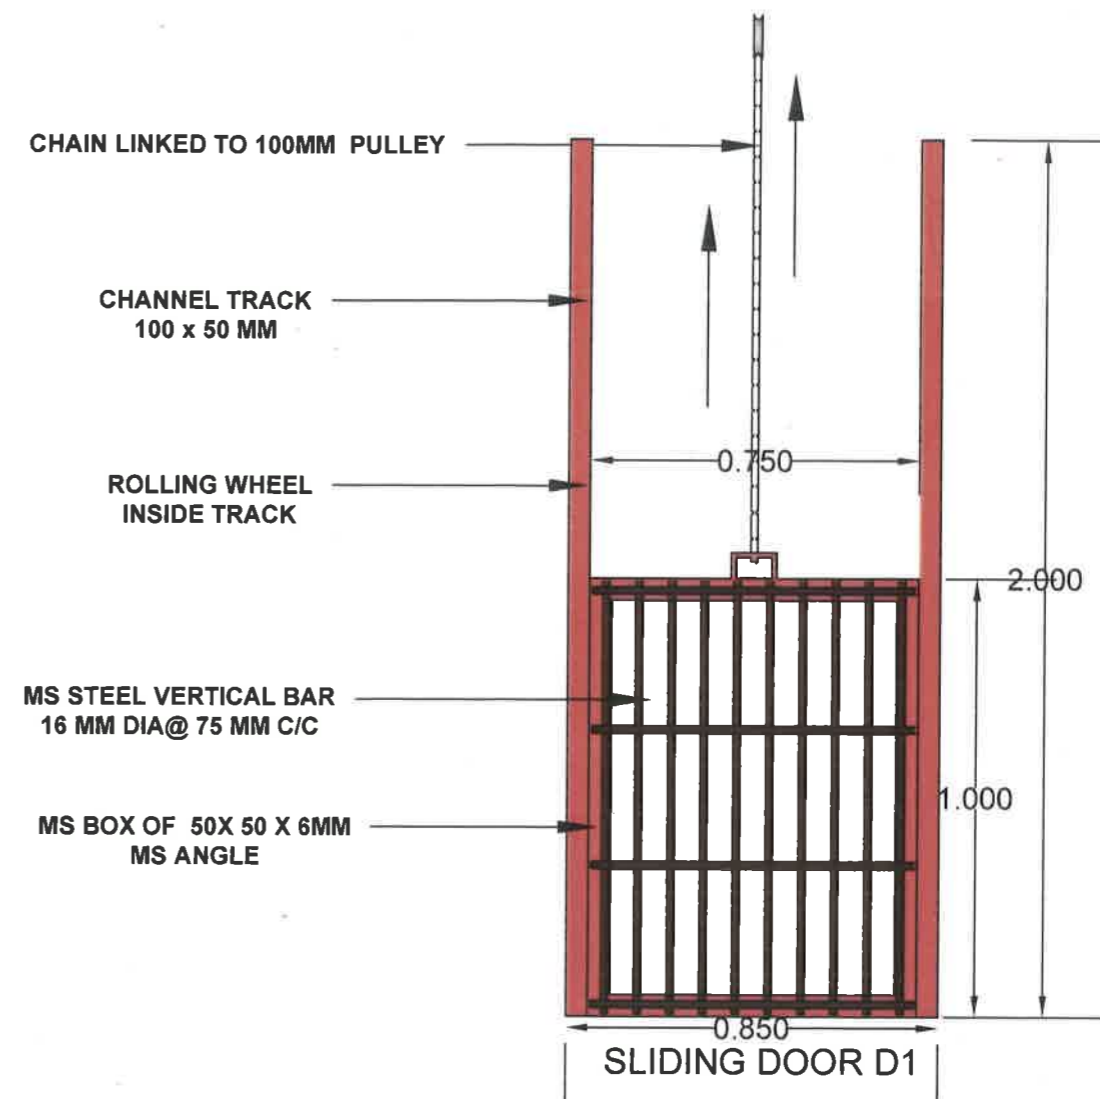

*may be attached to
to connection shown.*

AS


Director
Nagaland Zoological Park
Rangapahar, Dimapur, Nagaland

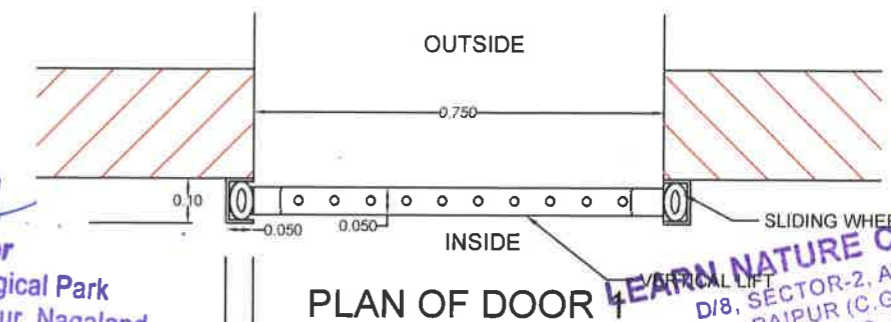

LEARN NATURE CONSULTANTS
D/8, SECTOR-2, AVANTI VIHAR
RAIPUR (C.G.) 492006
ACCREDITATION NO. CDC/ACC/2015/
BY: CDC, UNDER AEGIS OF
CSIR, MINISTRY OF SCIENCE & TECHNOLOGY

NOTE:-

- ALL DRAWINGS AND WRITTEN MATERIAL ARE ORIGINAL AND UNPUBLISHED WORK OF THE LNC. DUPLICATION, OR USE WITHOUT PERMISSION IS PROHIBITED. Drawing must not be scaled.
1. Read this drawing along with corresponding topographical drawings.
 2. All the dimensions are in meters unless & until mentioned.
 3. All levels are in meters.
 4. Check and verify the drawings before execution. Discrepancies if any shall be brought to the notice of the consultant.

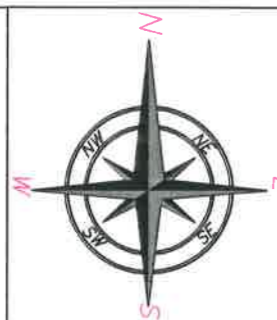

OWNER: NAGALAND ZOOLOGICAL PARK

DRG NO. WD.1

DRAWING TITLE: SLIDING DOOR: RETIRING ROOM

OWNERS NAME: NAGALAND ZOOLOGICAL PARK

DATE: 16/01/2016
PLAN, DRAWN & CHECKED BY :-
• ABHISHEK SHARMA, B-Tech (Civil)
• AVINASH SHARMA B-Arch




LEARN NATURE CONSULTANTS

D-8, Sector-2, Avanti Vihar, Raipur, (C.G.) 492006.
Ph: 0771-2443865, 6453462, Fax: 0771-2443765
E-MAIL: LNCMDCO@GMAIL.COM, JPS@LNCINDIA.COM
visit us at: <http://www.lncindia.com>

WHITE TIGER EXHIBIT (LAYOUT PLAN)

RANGAPAHAR ZOOLOGICAL PARK

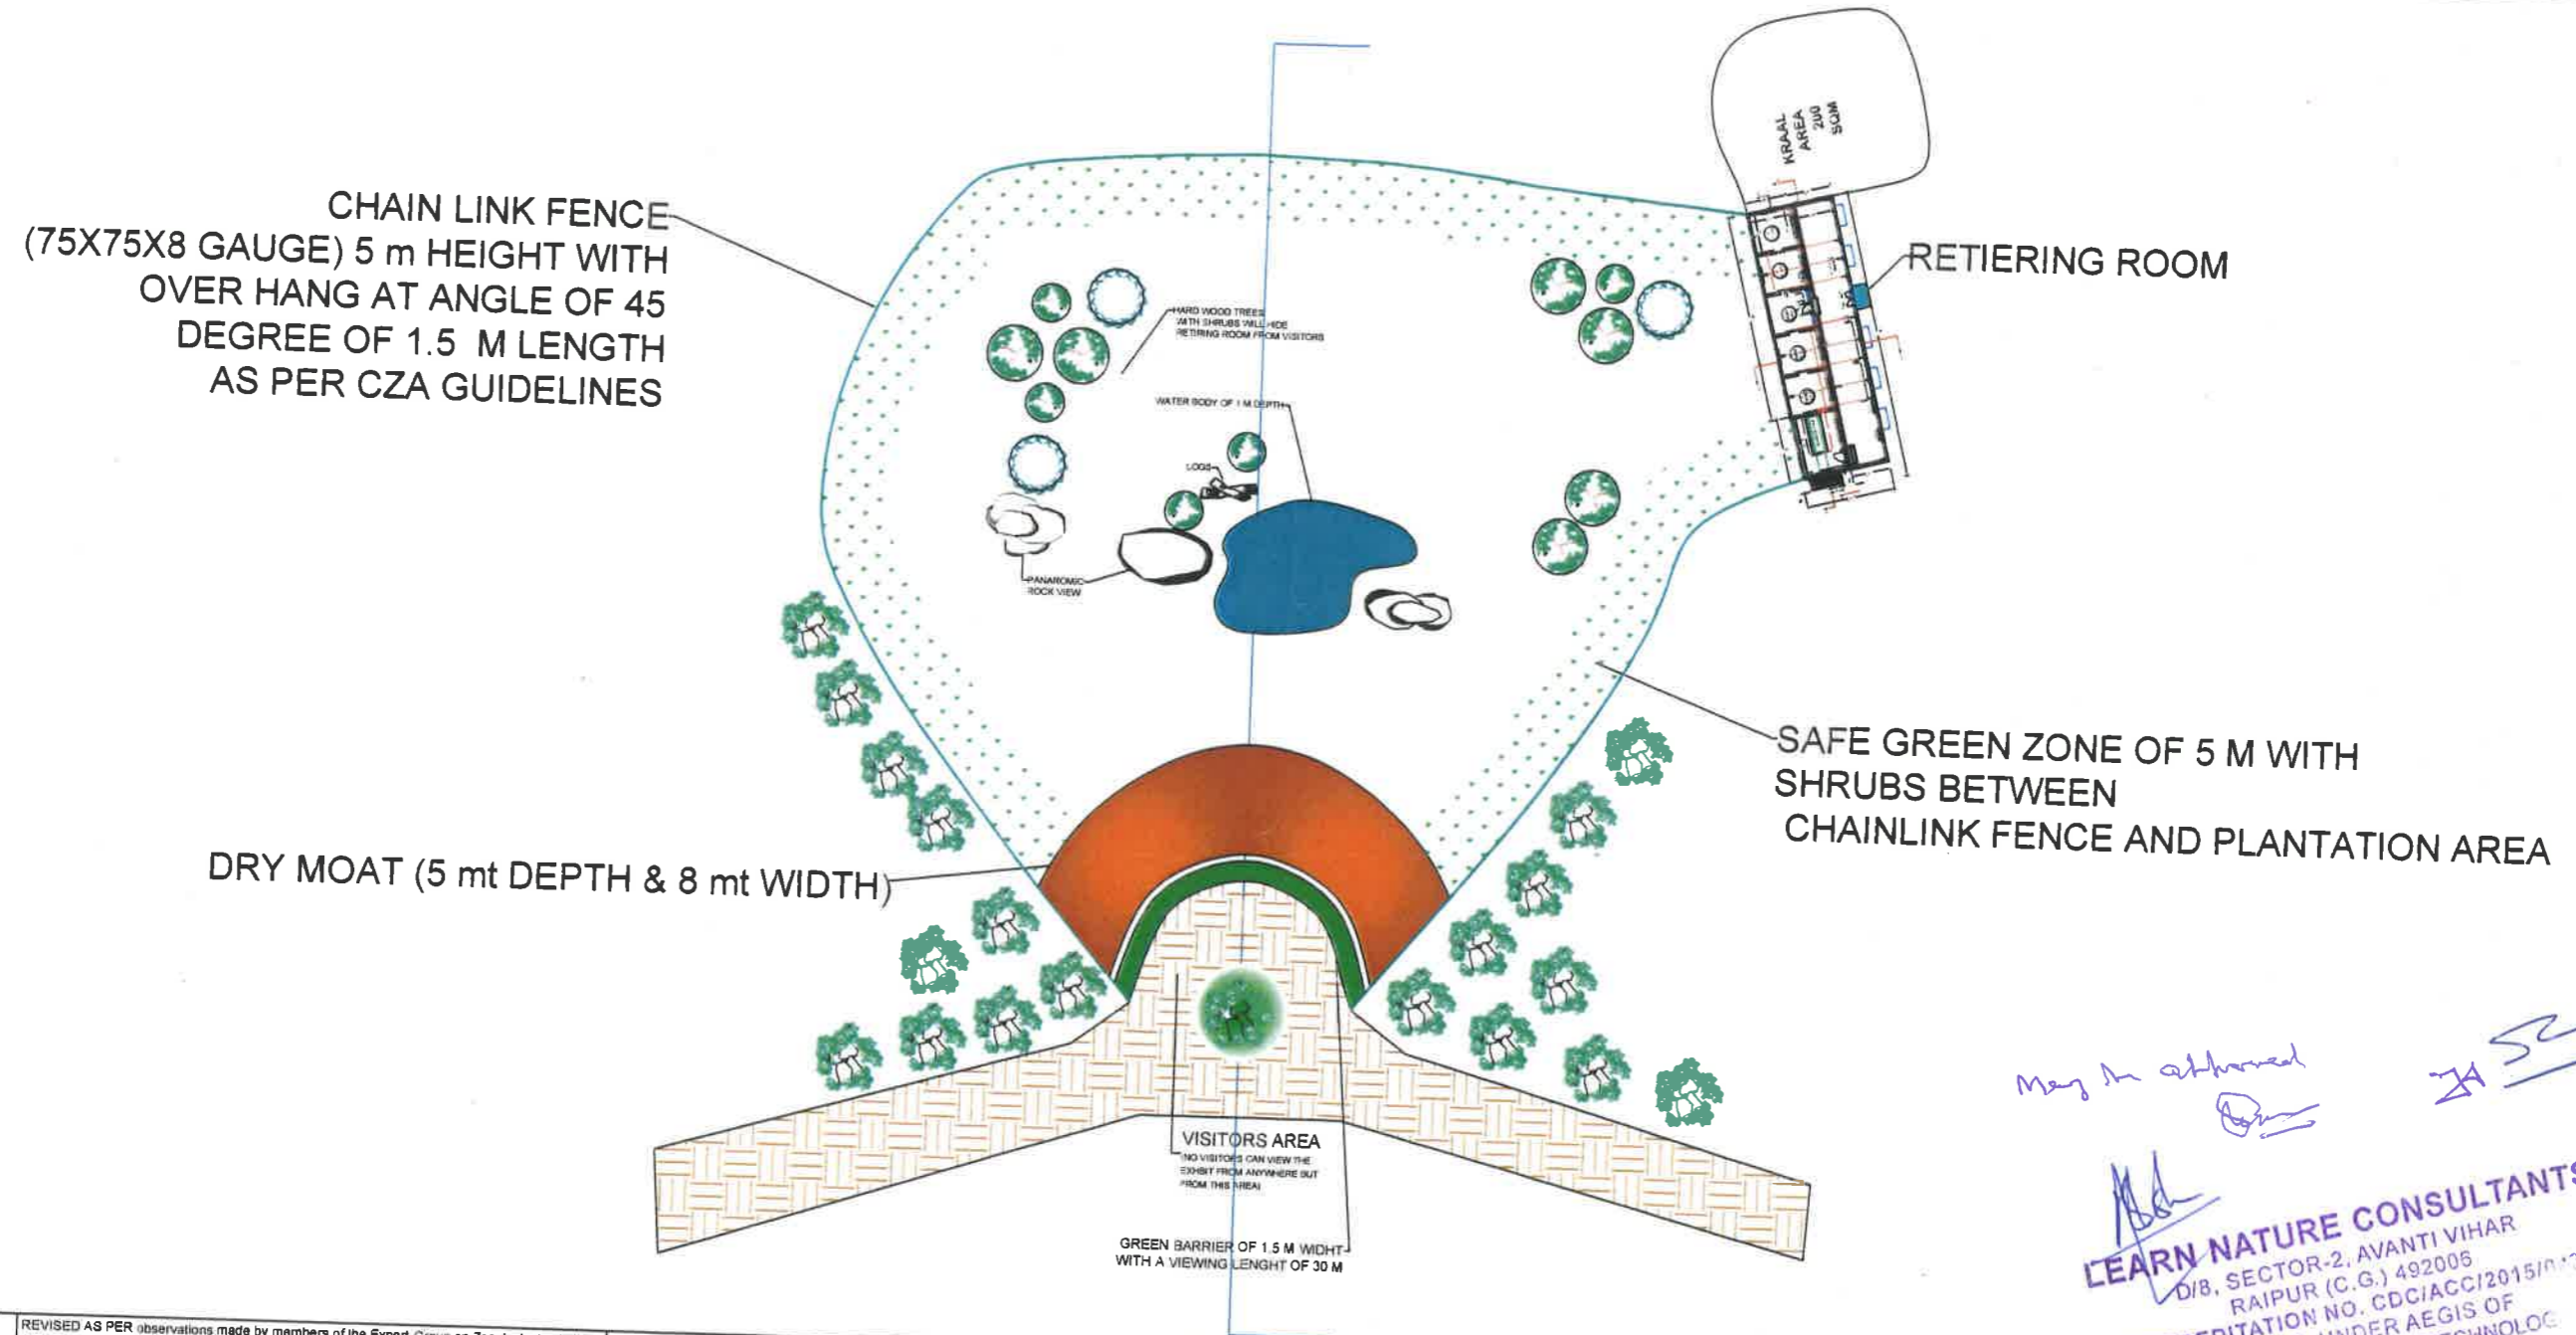

May be attached
AS

LEARN NATURE CONSULTANTS
D/8, SECTOR-2, AVANTI VIHAR
RAIPUR (C.G.) 492006
ACCREDITATION NO. CDC/ACC/2015/0173
BY: CDC, UNDER AEGIS OF
DSIR, MINISTRY OF SCIENCE & TECHNOLOGY

REVISED AS PER observations made by members of the Expert Group on Zoo designing in the 69th meeting held on 18th December, 2015

REVISED AS PER observations made by members of the Expert Group on Zoo designing in the 83rd meeting held on 8th September, 2015

REVISED AS PER observations made by members of the Expert Group on Zoo designing in the 59th meeting held on 26th February, 2015

AREA = 2600 SqM
CAPACITY = 4 MEMBERS

DRG. No. NWT-1	DRAWING TITLE WHITE TIGER EXHIBIT (LAYOUT PLAN)
OWNERS NAME RANGAPAHAR ZOOLOGICAL PARK	PLAN, DRAWN & CHECKED BY :- 1. ABHISHEK SHARMA B Tech (Civil) 2. AVINASH SHARMA B-Arch
DATE : 16/01/2016	




LEARN NATURE CONSULTANTS
Engineers, Architects & Planners
D-8, SECTOR-2, AVANTI VIHAR, RAIPUR, (C.G.)
PH: 0771-2443665, FAX: 0771-2443765
E-MAIL: LNO@LNOINDIA.COM, LNOINDIA@GMAIL.COM
VISIT US AT: HTTP://WWW.LNOINDIA.COM

Director
Nagaland Zoological Park
Rangapahar, Dimapur, Nagaland

WHITE TIGER EXHIBIT (CROSS SECTION)

RANGAPAHAR ZOOLOGICAL PARK

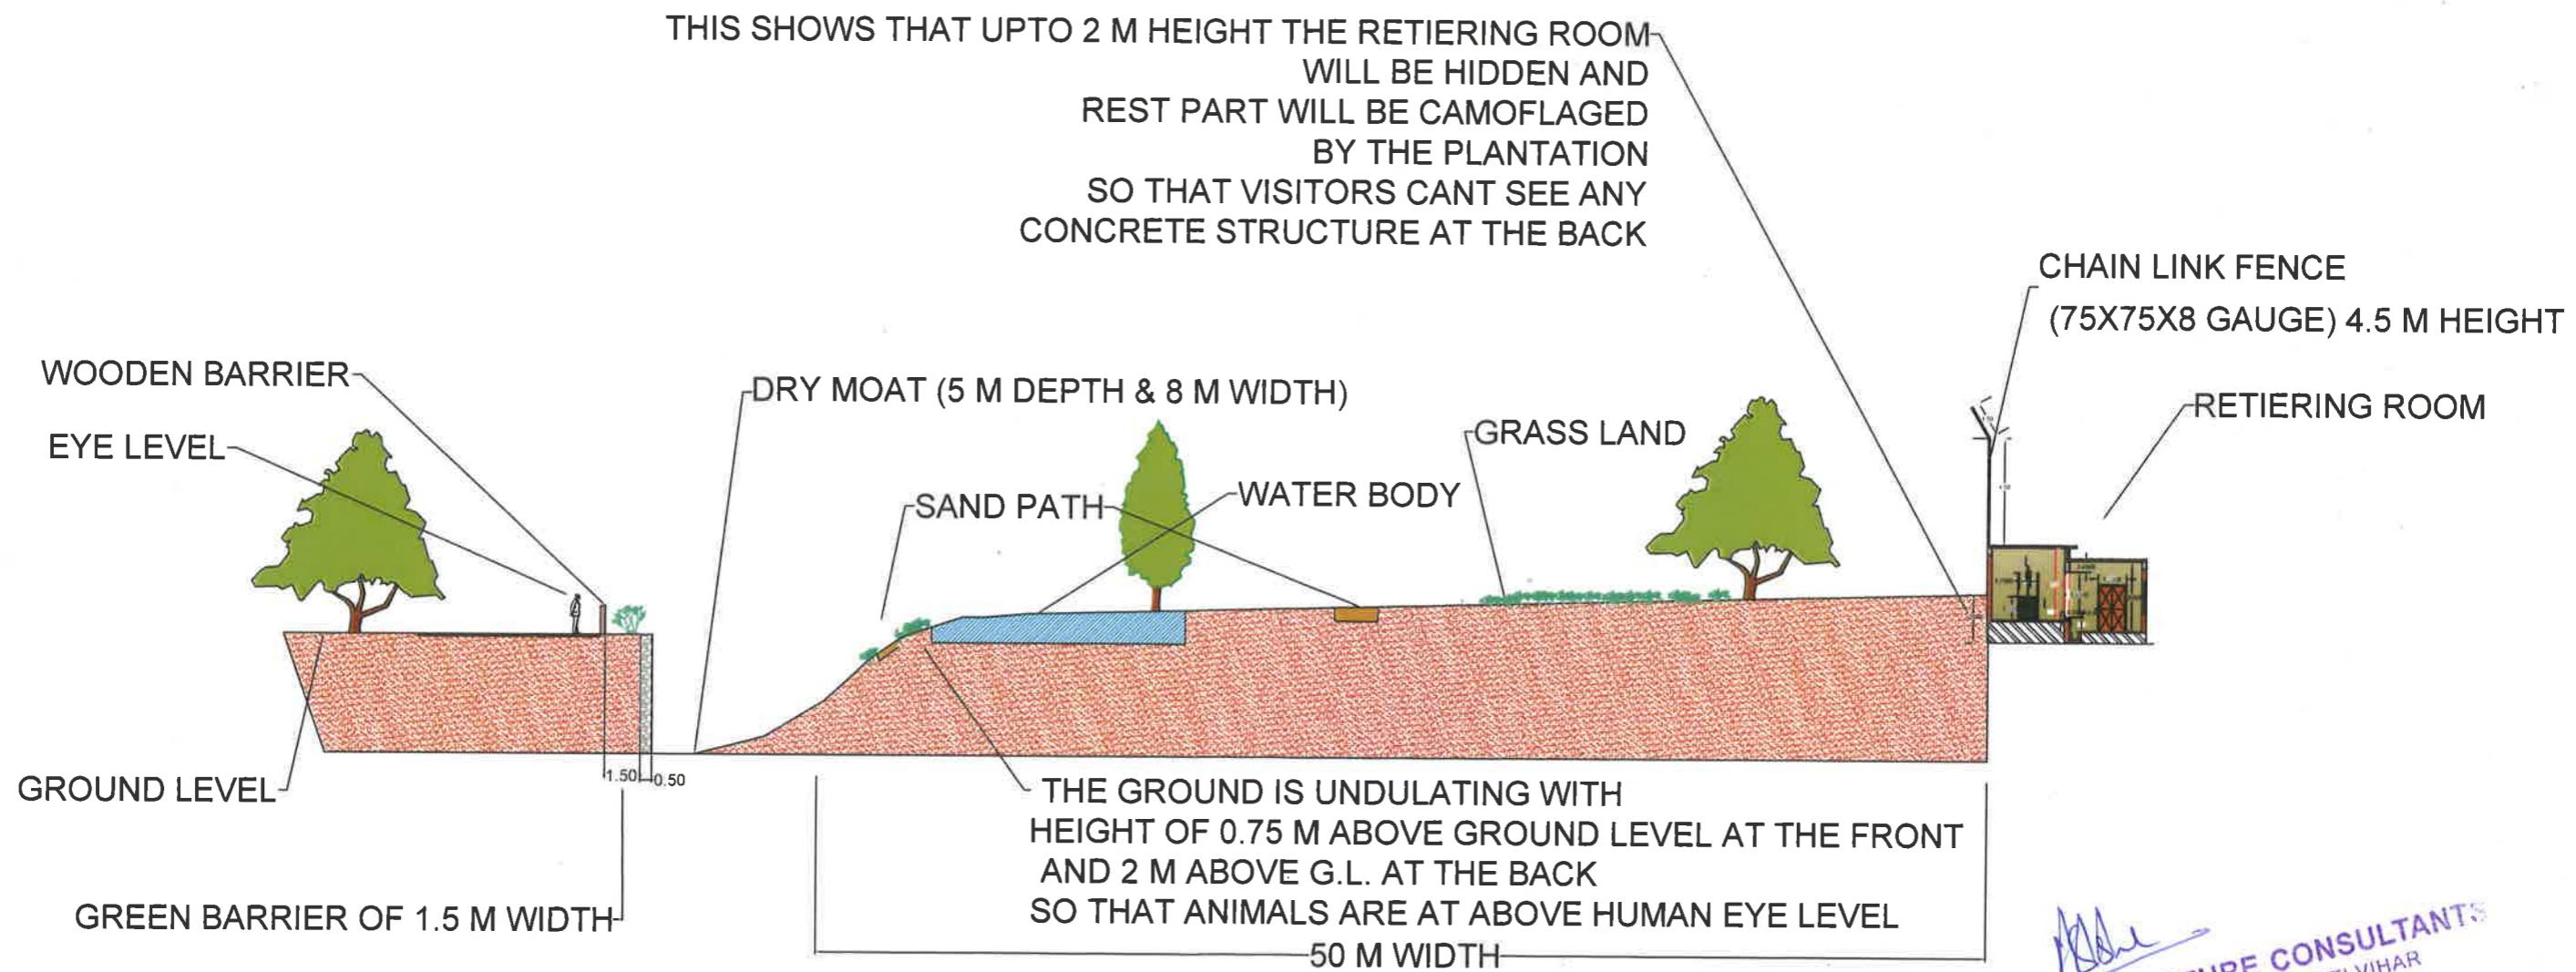

Abhishek
LEARN NATURE CONSULTANTS
 D/8, SECTOR-2, AVANTI VIHAR
 RAIPUR (C.G.) 492006
 ACCREDITATION NO. CDC/ACC/2015
 BY: CDC, UNDER AEGIS OF
 CSIR, MINISTRY OF SCIENCE & TECHNOLOGY

REVISED AS PER observations made by members of the Expert Group on Zoo designing in the 65th meeting held on 18th December, 2015
 REVISED AS PER observations made by members of the Expert Group on Zoo designing in the 63rd meeting held on 8th September, 2015
 REVISED AS PER observations made by members of the Expert Group on Zoo designing in the 59th meeting held on 28th February, 2015

DRG. No. NWT-1A	DRAWING TITLE WHITE TIGER EXHIBIT (CROSS SECTION)
	OWNERS NAME RANGAPAHAR ZOOLOGICAL PARK
DATE : 16/01/2016	PLAN, DRAWN & CHECKED BY :- 1. ABHISHEK SHARMA B Tech (Civil) 2. AVINASH SHARMA B-Arch




LEARN NATURE CONSULTANTS
 Engineers, Architects & Planners
 D-8, SECTOR-2, AVANTI VIHAR, RAIPUR, (C.G.)
 PH: 0771-2443885, FAX: 0771-2443785
 E-MAIL: LNO@LNOINDIA.COM, LNOINDIA@GMAIL.COM
 VISIT US AT: HTTP://WWW.LNOINDIA.COM

Abhishek
Director
 Nagaland Zoological Park
 Rangapahar, Dimapur, Nagaland


WHITE TIGER EXHIBIT : CHAINLINK FENCE

RANGAPAHAR ZOOLOGICAL PARK

(CROSS SECTION)

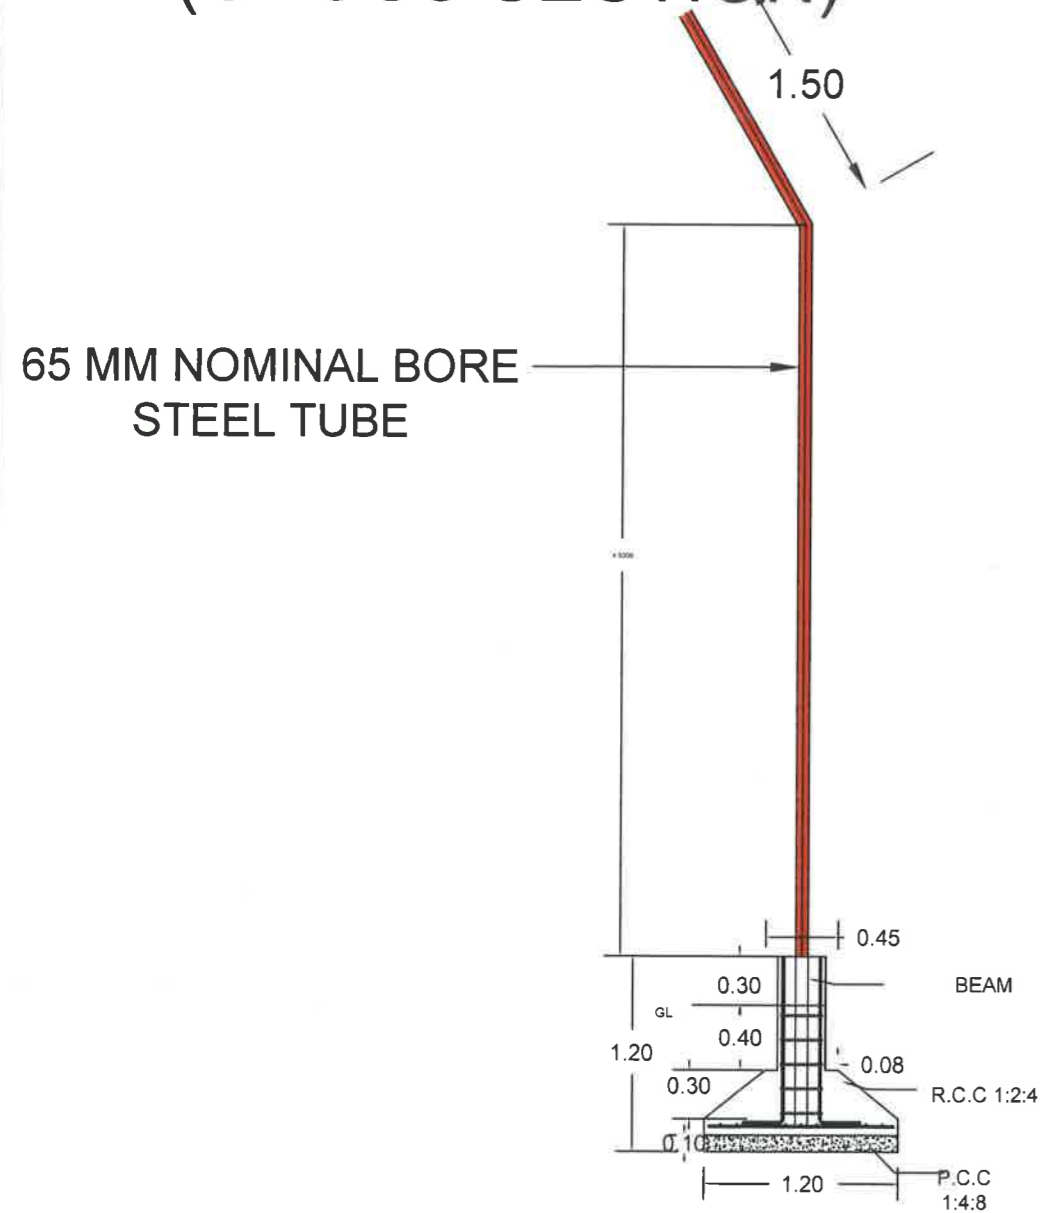

FRONT ELEVATION

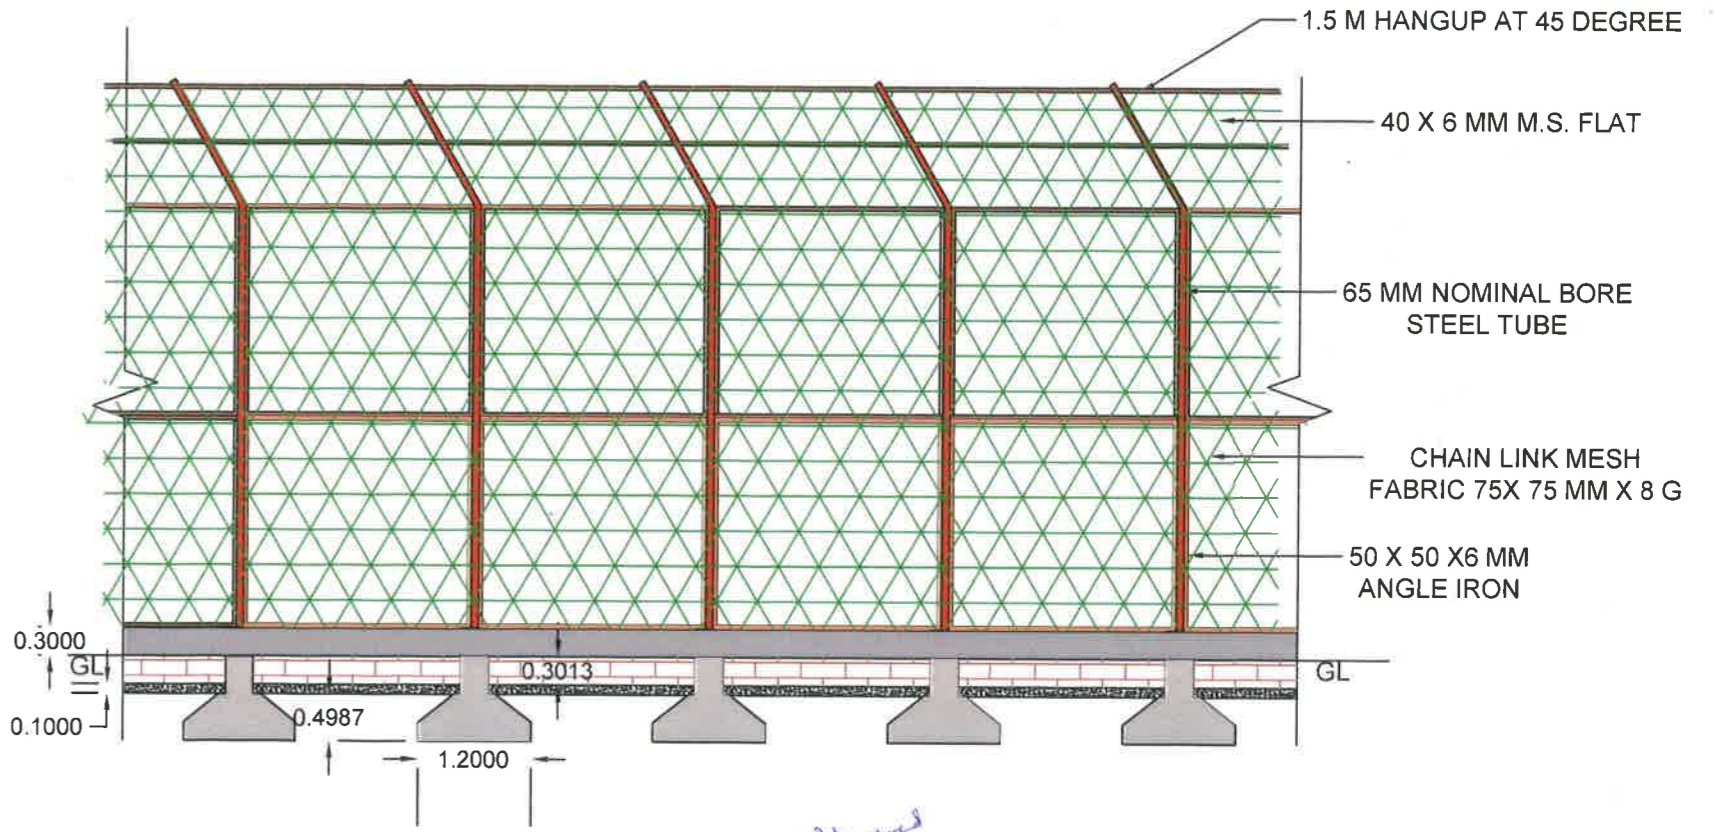

May be approved

Dr. J.S.S.

LEARN NATURE CONSULTANTS
 D/8, SECTOR-2, AVANTI VIHAR, RAIPUR (O.G.)
 RAIPUR (O.G.) 492008
 ACCREDITATION NO. CDCIACC/2015/043
 BY: CDC, UNDER AEGIS OF
 DSIR, MINISTRY OF SCIENCE & TECHNOLOGY

REVISD AS PER observations made by members of the Expert Group on Zoo designing in the 65th meeting held on 16th December, 2015

REVISD AS PER observations made by members of the Expert Group on Zoo designing in the 63rd meeting held on 8th September, 2015

REVISD AS PER observations made by members of the Expert Group on Zoo designing in the 59th meeting held on 26th February, 2015

LENGHT = 180 M

DRG. No.
NWT-1B

DRAWING TITLE
WHITE TIGER EXHIBIT : CHAINLINK FENCE

OWNERS NAME
RANGAPAHAR ZOOLOGICAL PARK

DATE :
16/01/2016

PLAN, DRAWN & CHECKED BY :-
 1. ABHISHEK SHARMA B Tech (Civil)
 2. AVINASH SHARMA B-Arch




LEARN NATURE CONSULTANTS
 Engineers, Architects & Planners
 D-8, SECTOR-2, AVANTI VIHAR, RAIPUR, (O.G.)
 PH: 0771-2443885, FAX: 0771-2443785
 E-MAIL: LNO@LNOINDIA.COM, LNOINDIA@GMAIL.COM
 VISIT US AT: HTTP://WWW.LNOINDIA.COM

Director

Director
 Nagaland Zoological Park
 Rangapahar, Dimapur, Nagaland

PLAN: ANIMAL HOUSE OF WHITE TIGER NAGALAND ZOOLOGICAL PARK, RANGAPAHAR, DIMAPUR

151 21

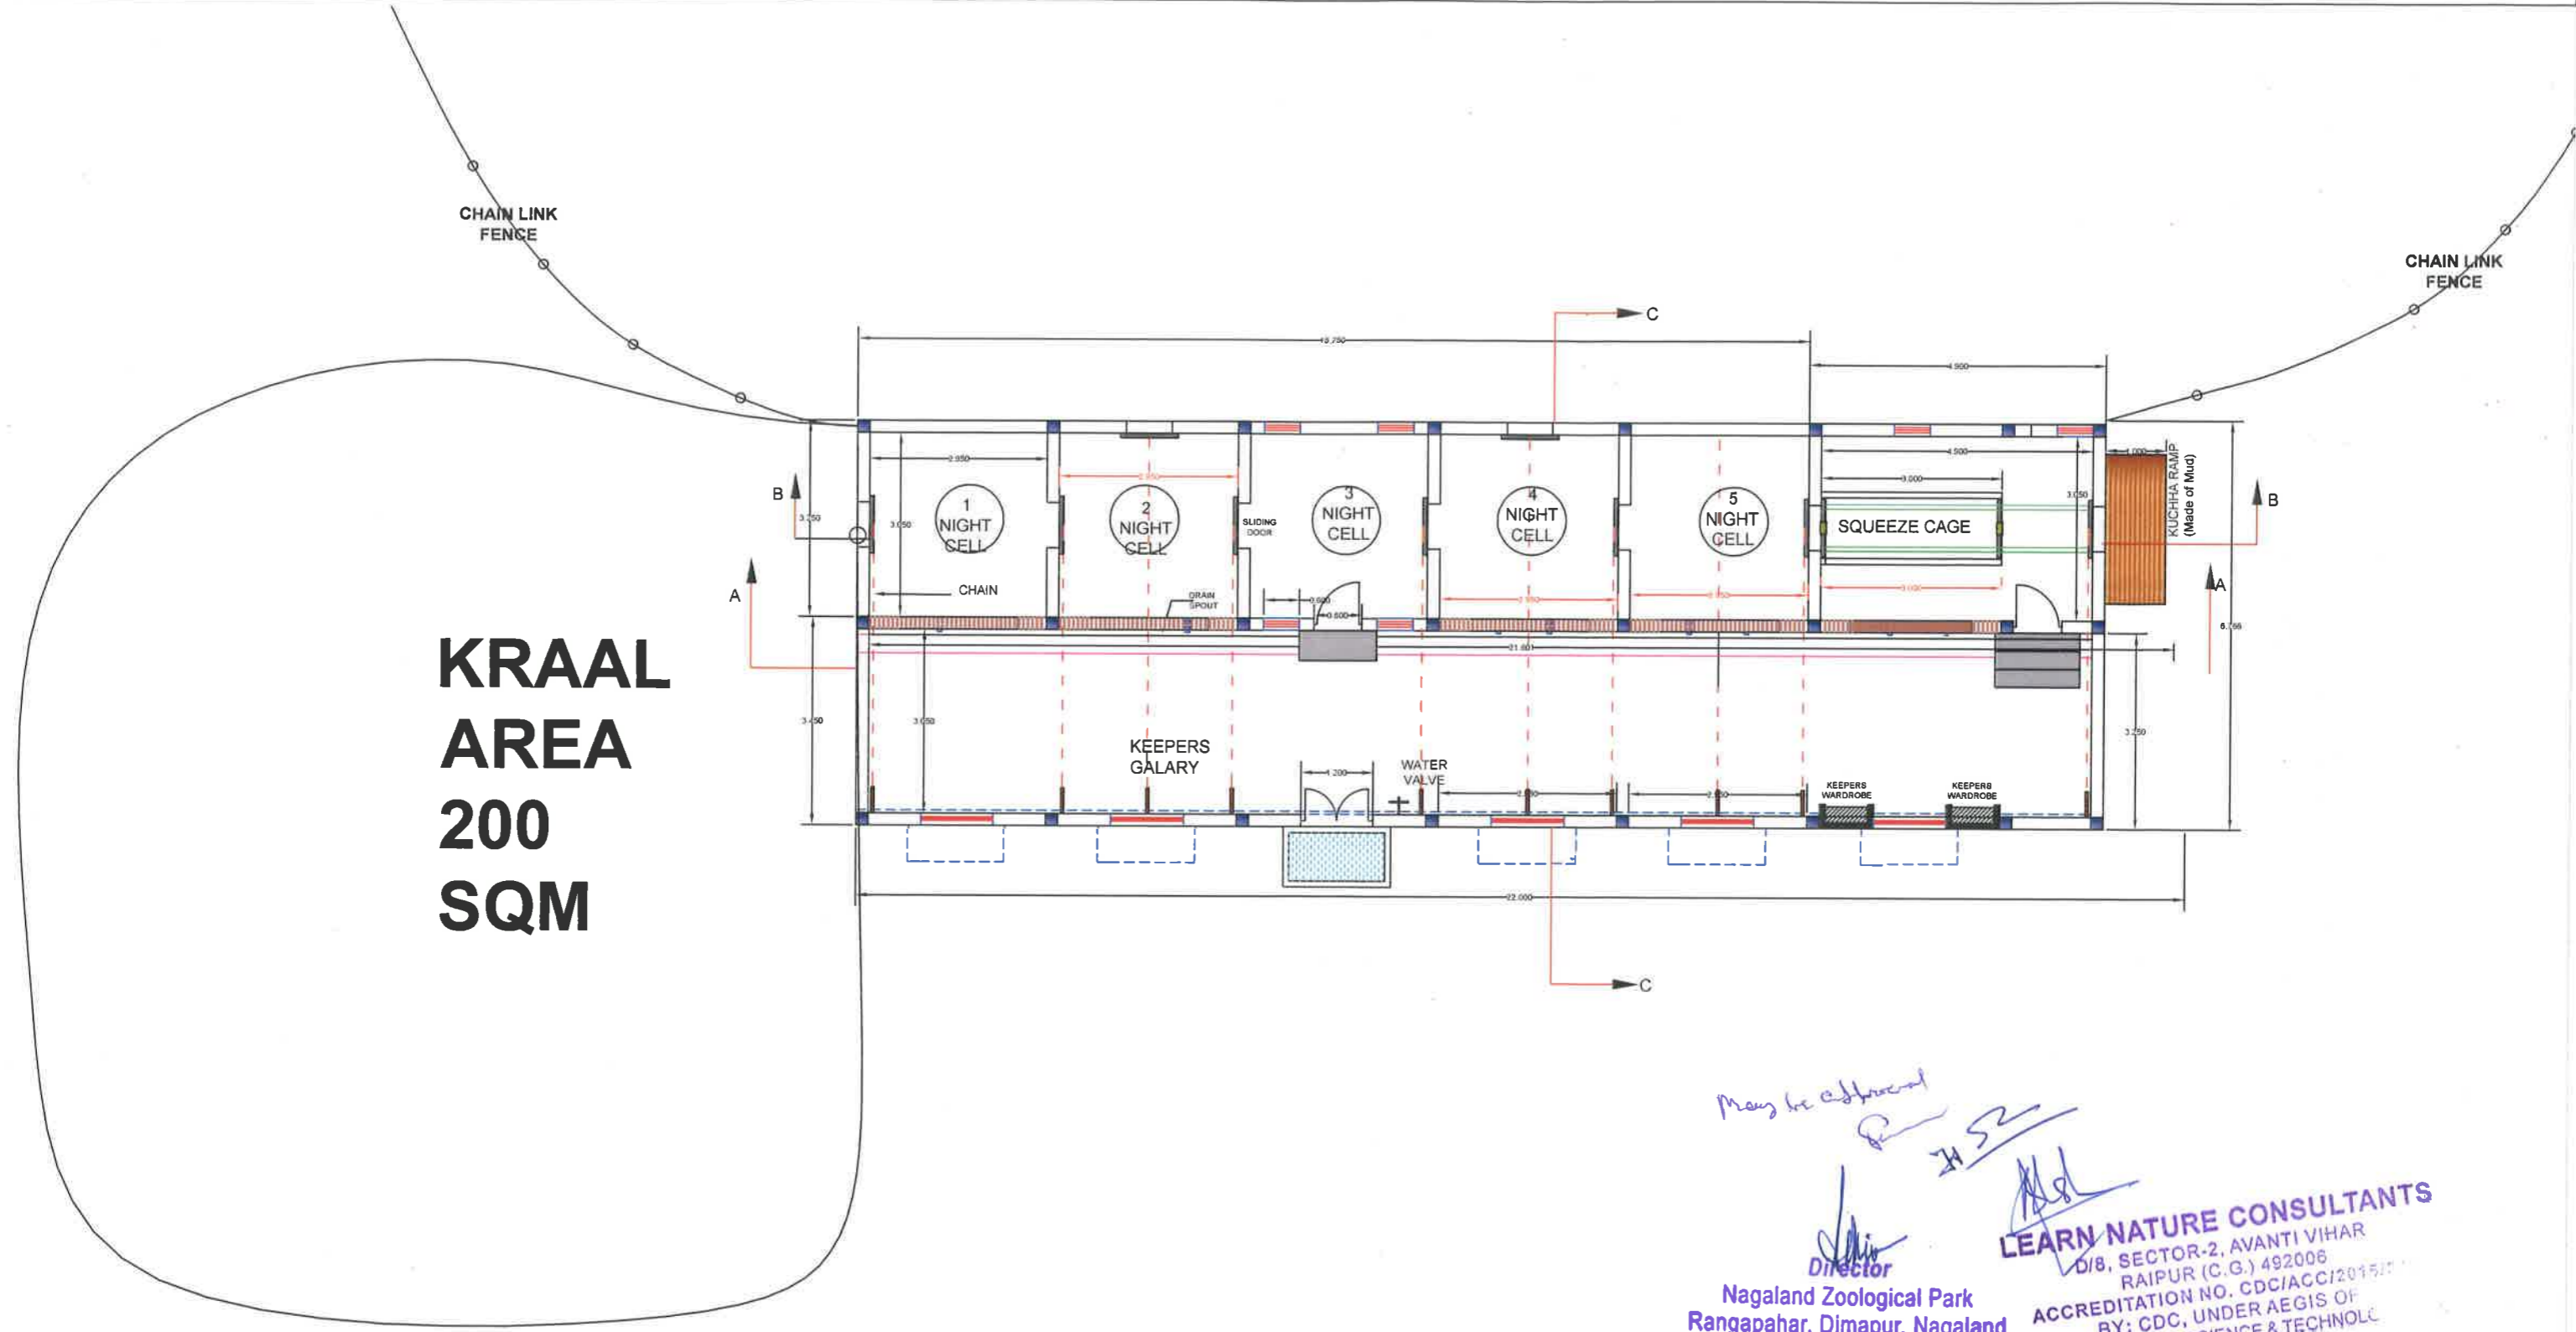

**KRAAL
AREA
200
SQM**


May be attached
AS
AS

Director
Nagaland Zoological Park
Rangapahar, Dimapur, Nagaland

LEARN NATURE CONSULTANTS
D/8, SECTOR-2, AVANTI VIHAR
RAIPUR (C.G.) 492006
ACCREDITATION NO. CDC/ACC/2015/11
BY: CDC, UNDER AEGIS OF
DSIR, MINISTRY OF SCIENCE & TECHNOLOGY

NOTE:-
ALL DRAWINGS AND WRITTEN MATERIAL ARE ORIGINAL AND UNPUBLISHED WORK OF IGZP. DUPLICATION, OR USE WITHOUT PERMISSION IS PROHIBITED.
Drawing must not be scaled.

1. Read this drawing along with corresponding topographical drawings.
2. All the dimensions are in meters unless & until mentioned.
3. All levels are in meters.
4. Check and verify the drawings before execution. Discrepancies if any shall be brought to the notice of the consultant.

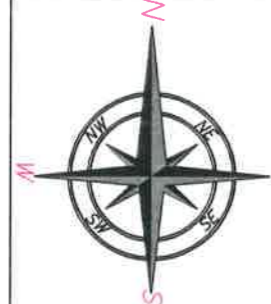

REVISED AS PER observations made by members of the Expert Group on Zoo designing in the 59th meeting held on 26th February, 2015

OWNER:	NAGALAND ZOOLOGICAL PARK
DRAWING TITLE	PLAN : ANIMAL HOUSE
OWNERS NAME	NAGALAND ZOOLOGICAL PARK
DATE :	16/01/2016
	PLAN, DRAWN & CHECKED BY :- • ABHISHEK SHARMA, B-Tech (Civil) • AVINASH SHARMA B-Arch


DRG NO. WD.1




LEARN NATURE CONSULTANTS
D-8, Sector-2, Avanti Vihar, Raipur, (C.G.) 492006.
Ph: 0771-2443865, 6453462, Fax: 0771-2443765
E-MAIL: LNCMDCO@GMAIL.COM, JPS@LNCINDIA.COM
visit us at: <http://www.lncindia.com>

SECTION: ANIMAL HOUSE OF WHITE TIGER NAGALAND ZOOLOGICAL PARK, RANGAPAHAR, DIMAPUR


151/22

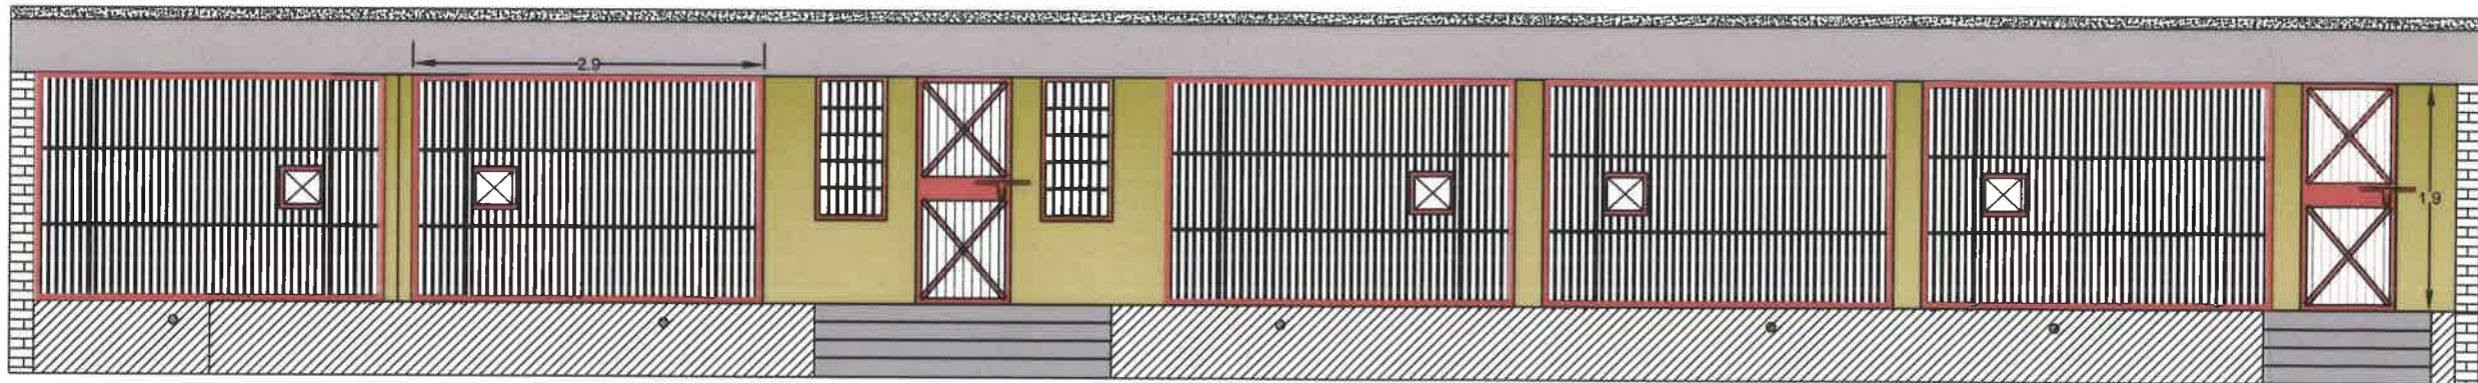

SECTION AT A-A

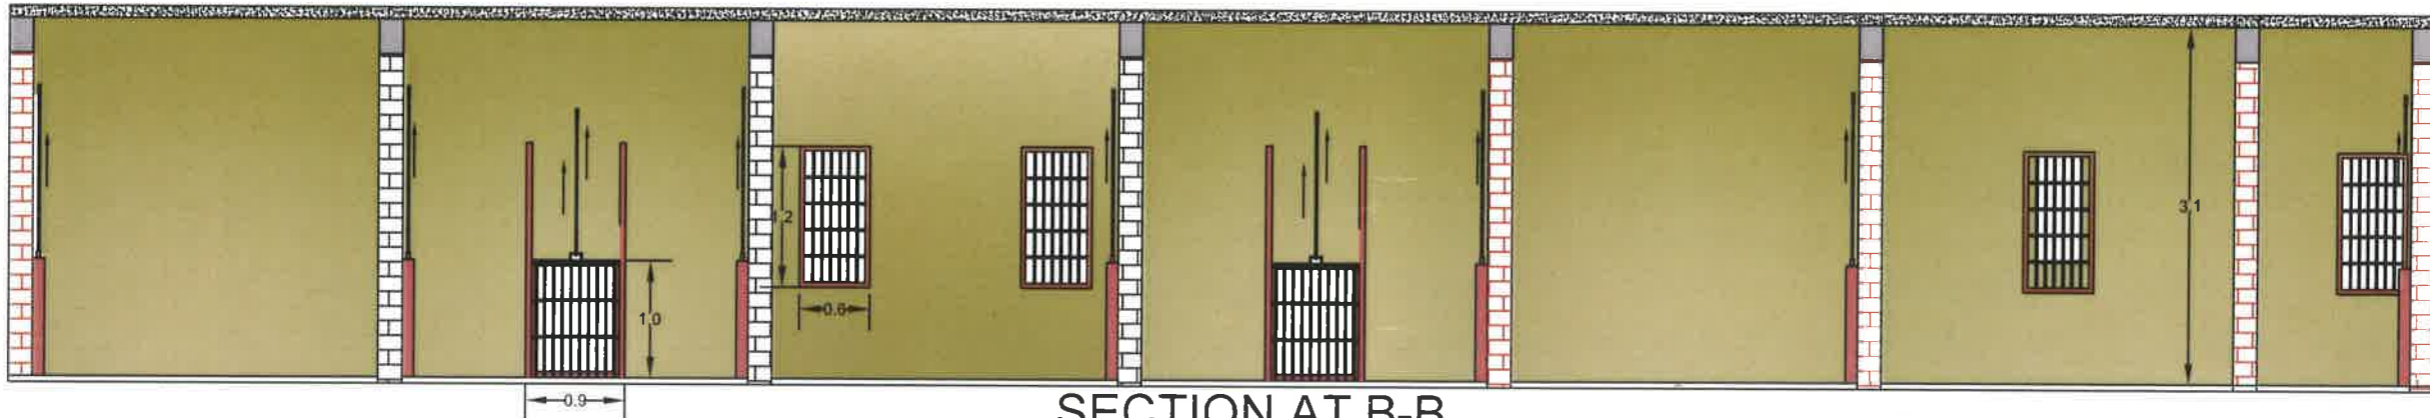

SECTION AT B-B

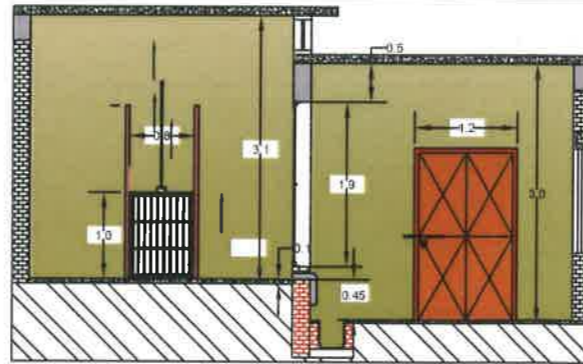

SECTION AT C-C

May be allowed
 Director
 Director
LEARN NATURE CONSULTANTS
 D/o, SECTOR-2, AVANTI VIHAR
 RAIPUR (C.G.) 492006
 ACCREDITATION NO. CDC/ACC/2015
 BY: CDC, UNDER AEGIS OF
 THE MINISTRY OF SCIENCE & TECHNOLOGY

NOTE:-

- ALL DRAWINGS AND WRITTEN MATERIAL ARE ORIGINAL AND UNPUBLISHED WORK OF IGZP. DUPLICATION, OR USE WITHOUT PERMISSION IS PROHIBITED. Drawing must not be scaled.
1. Read this drawing along with corresponding topographical drawings.
 2. All the dimensions are in meters unless & until mentioned.
 3. All levels are in meters.
 4. Check and verify the drawings before execution. Discrepancies if any shall be brought to the notice of the consultant.



REVISED AS PER observations made by members of the Expert Group on Zoo designing in the 59th meeting held on 26th February, 2015

OWNER: NAGALAND ZOOLOGICAL PARK

DRG NO. WD.1

DRAWING TITLE: **PLAN : ANIMAL HOUSE**

OWNERS NAME: NAGALAND ZOOLOGICAL PARK

DATE: 16/01/2016
 PLAN, DRAWN & CHECKED BY :-
 • ABHISHEK SHARMA, B-Tech (Civil)
 • AVINASH SHARMA B-Arch



LEARN NATURE CONSULTANTS

D-8, Sector-2, Avanti Vihar, Raipur, (C.G.) 492006.
Ph: 0771-2443865, 6453462, Fax: 0771-2443765
 E-MAIL: LNCMDCO@GMAIL.COM, JPS@LNCINDIA.COM
 visit us at: <http://www.lncindia.com>