



जहाँ है हरियाली।
वहाँ है खुशहाली।।



GOVERNMENT OF INDIA
MINISTRY OF ENVIRONMENT & FORESTS
Central Zoo Authority

SPEED POST

380

217



THROUGH REGISTERED POST

F. No. 19-62/92-CZA(27)(Vol. V)(M) / 691

DATE: 30.04.2012

01/5/12

To

The Divisional Forest Officer
Assam State Zoo Division,
Guwahati – 5 (Assam).

Sub:- Designs for the construction of Blackbuck and Nilgai enclosures at Assam State Zoo, Guwahati.

Ref:- Your office letter No. A/CZA/2011-12/837 dated 23.03.2012.

Sir,

Reference is invited to the above cited correspondence.

The designs for the construction of Blackbuck and Nilgai enclosures at Assam State Zoo, Guwahati were placed before the members of the Expert Group on Zoo Designing of the Central Zoo Authority in its meeting held on 11th April 2012.

The said designs were scrutinized and approved in principle subject to the following amendments should be made and revised copies of design should be submitted to the Central Zoo Authority:

- (i) The fence of the viewing area may be modified and moats of appropriate design may be provided giving the layout a concave shape, protruding into the enclosure.
- (ii) Arrangement for stand-off barrier should be made.
- (iii) Covered feeding kraal may be provided adjacent to the night shelter for preventing the feral animals shoving the food provided to the animals kept in enclosure.

Yours faithfully,

(B. S. Bonal)

Member Secretary

Copy to the Chief Wildlife Warden, Government of Assam, Guwahati for favour of information & necessary action.

(B. S. Bonal)




Member Secretary

D:\2012\29th Expert Group Meeting of Zoo Desing. 11.4.2012\Letter 29th Expert Group on Zoo Design.doc

PROPOSED SITE PLAN OF BLACK BUCK AND NILGAI

217

217

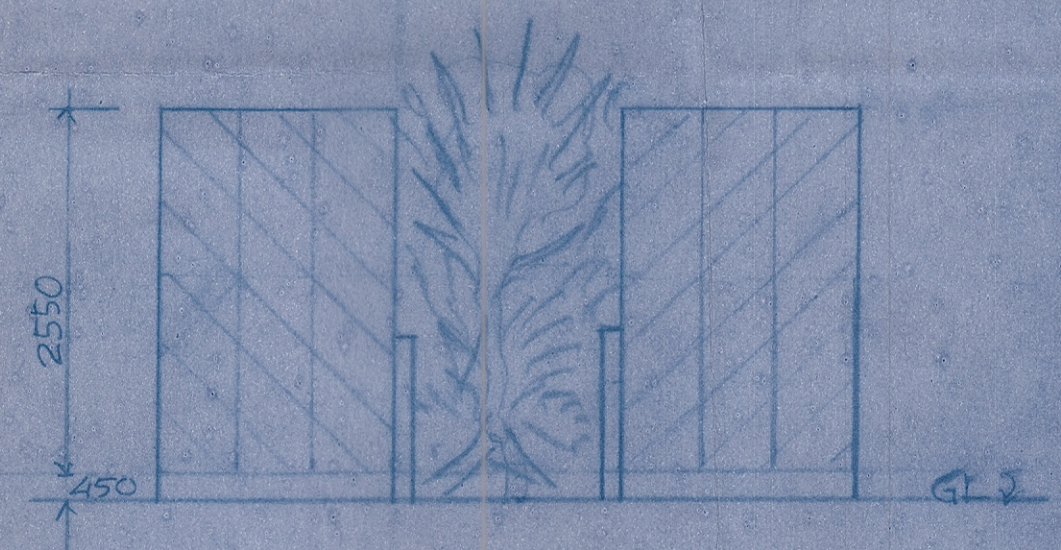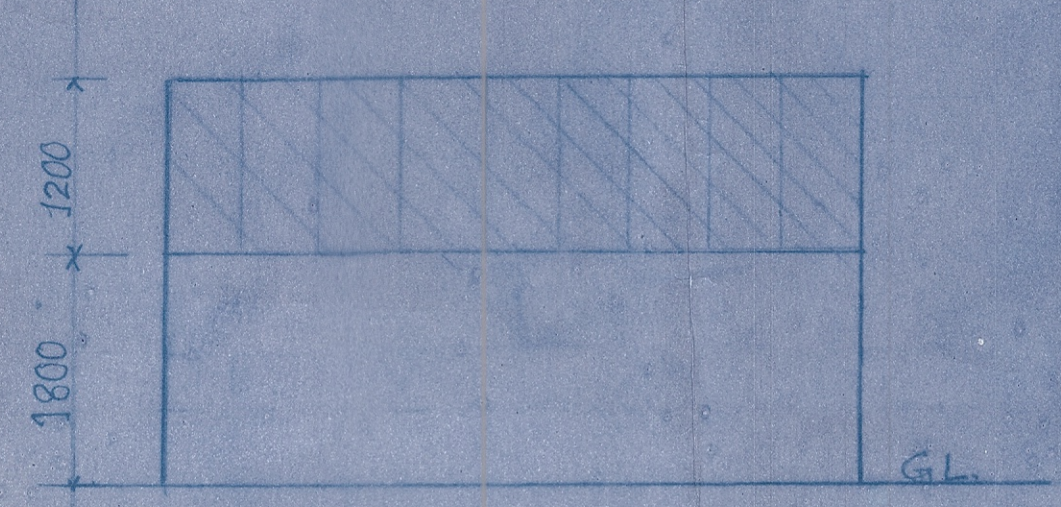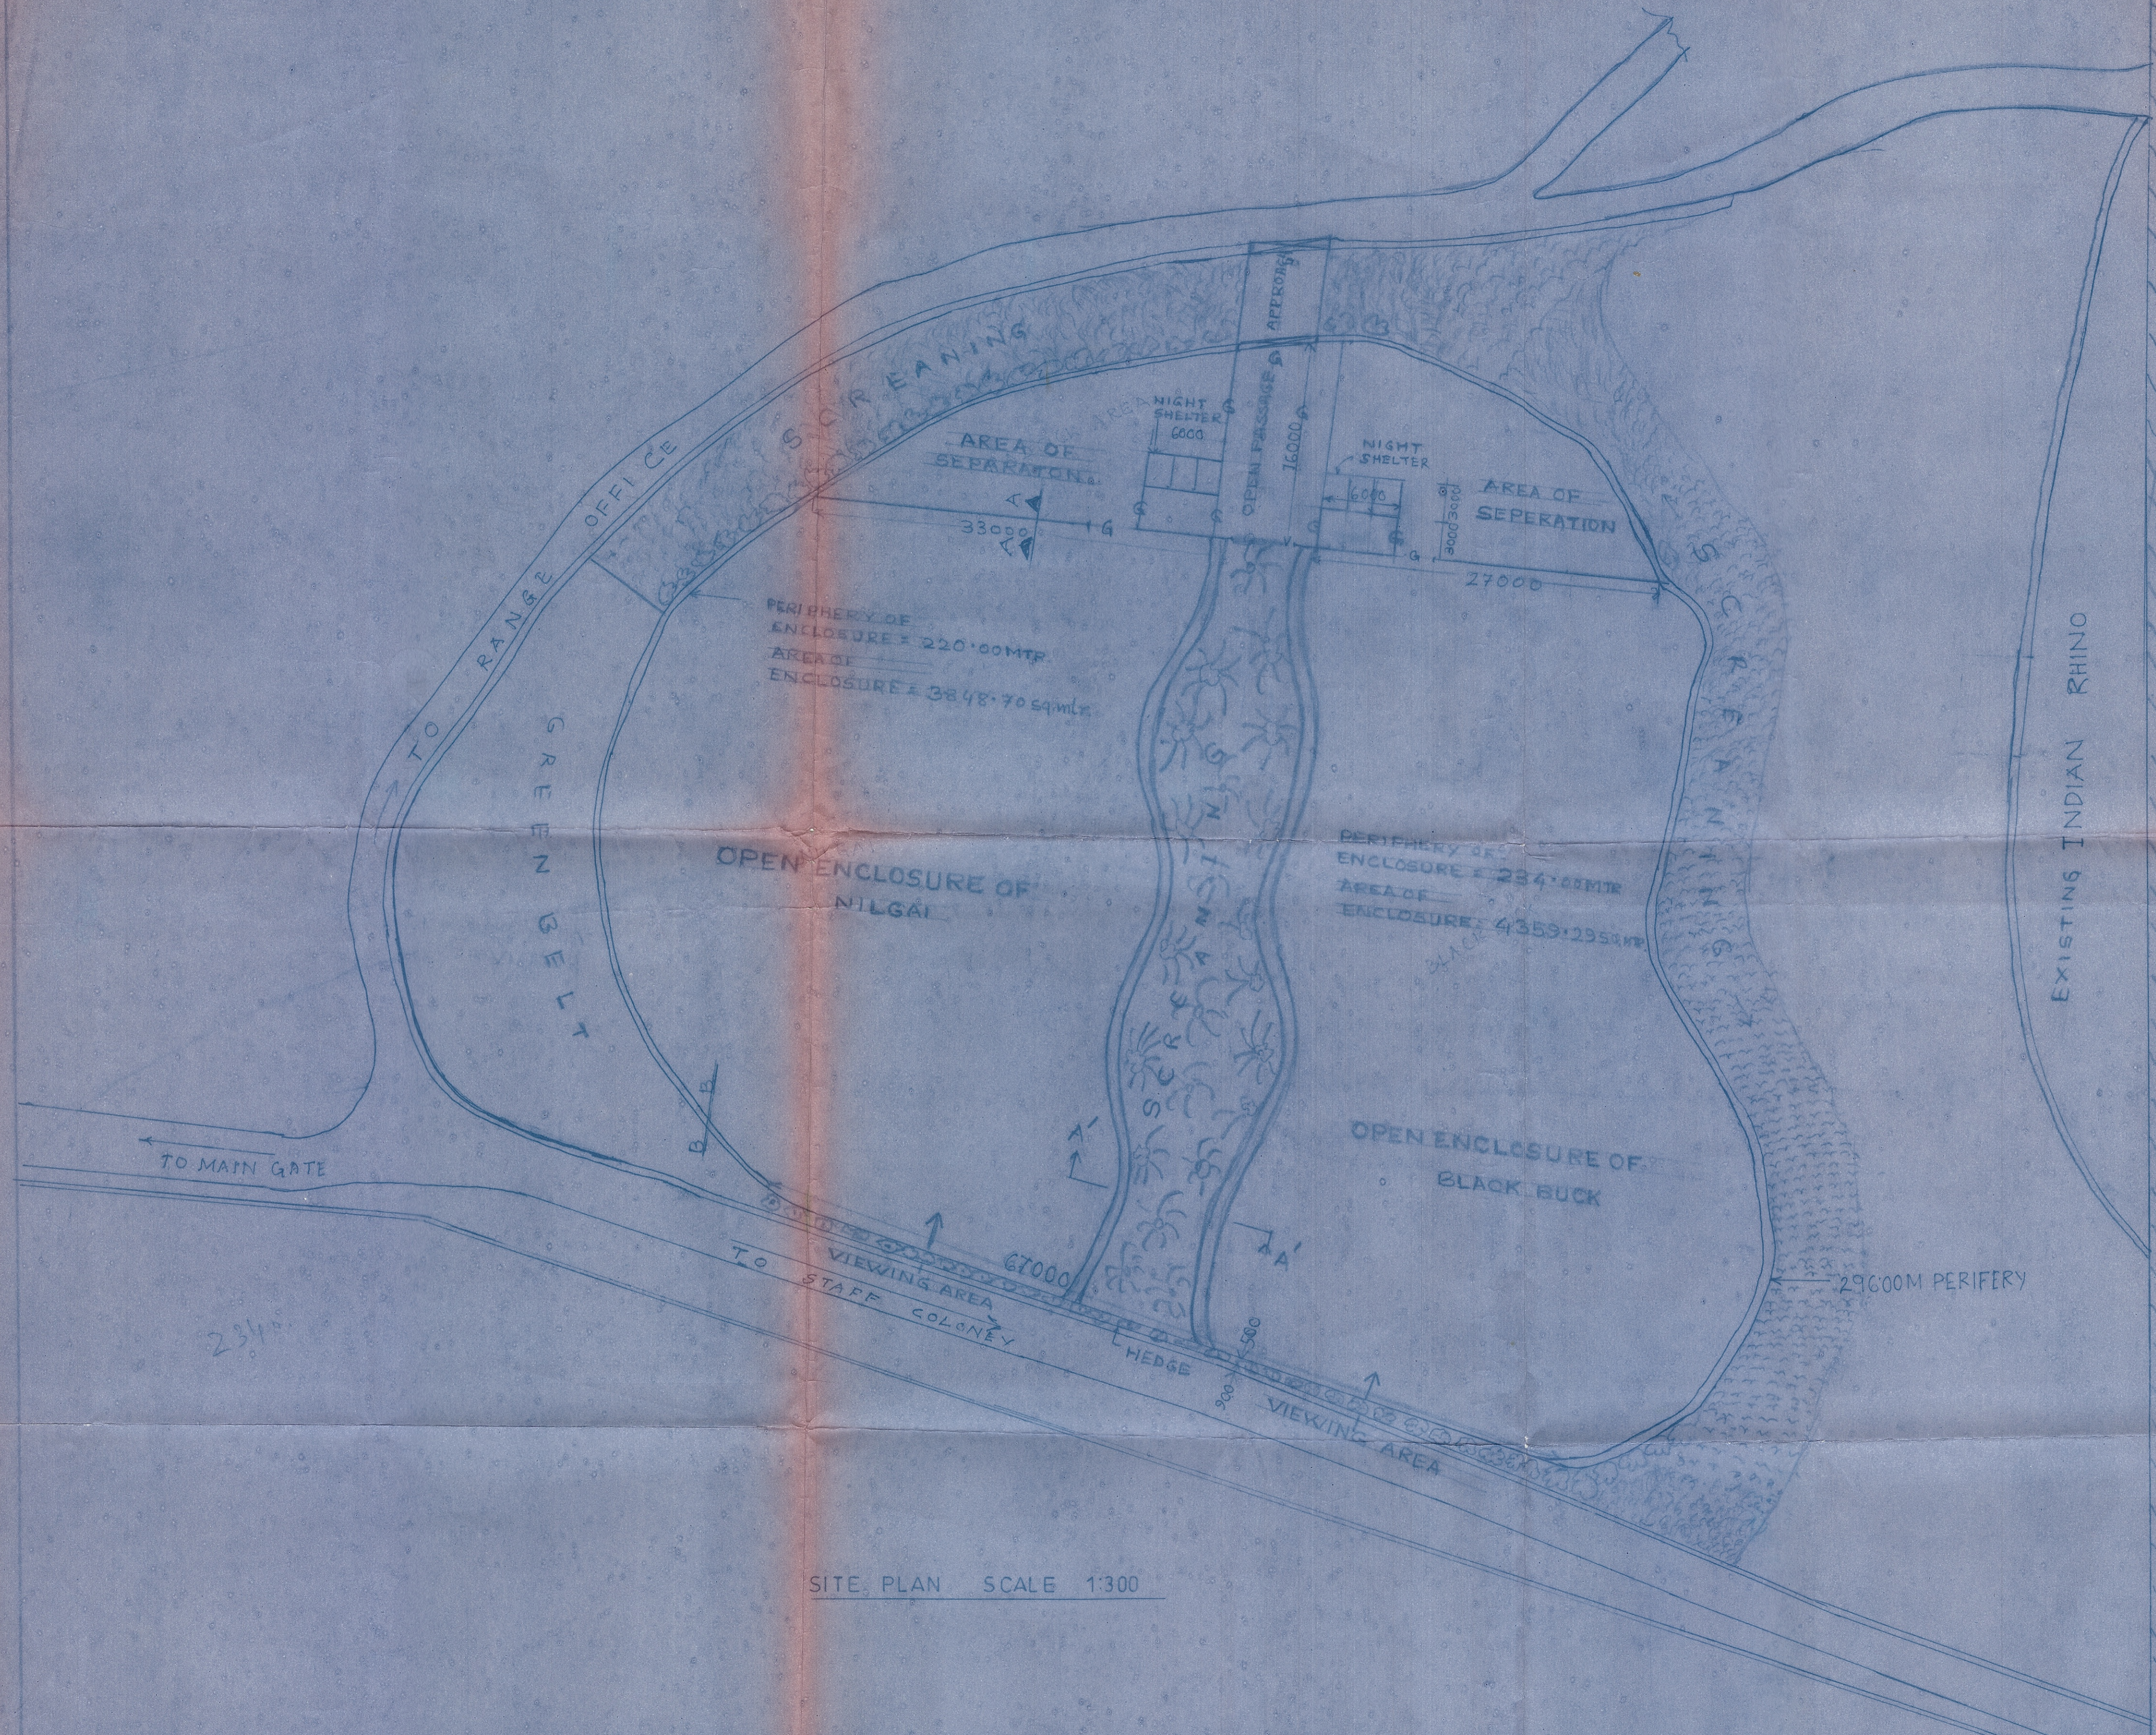

SITE PLAN SCALE 1:300

PROPOSED SITE PLAN OF BLACK BUCK AND NILGAI
 AT ASSAM STATE ZOO, GHY-5
 TITLE: PLAN, SECTION
 DRN BY JUNU KALITA
 SCALE 1:300
 PREPARED BY G.K. DEV MEDHI
 ASSTT. ENGG.
 ASSAM STATE ZOO GHY-5