

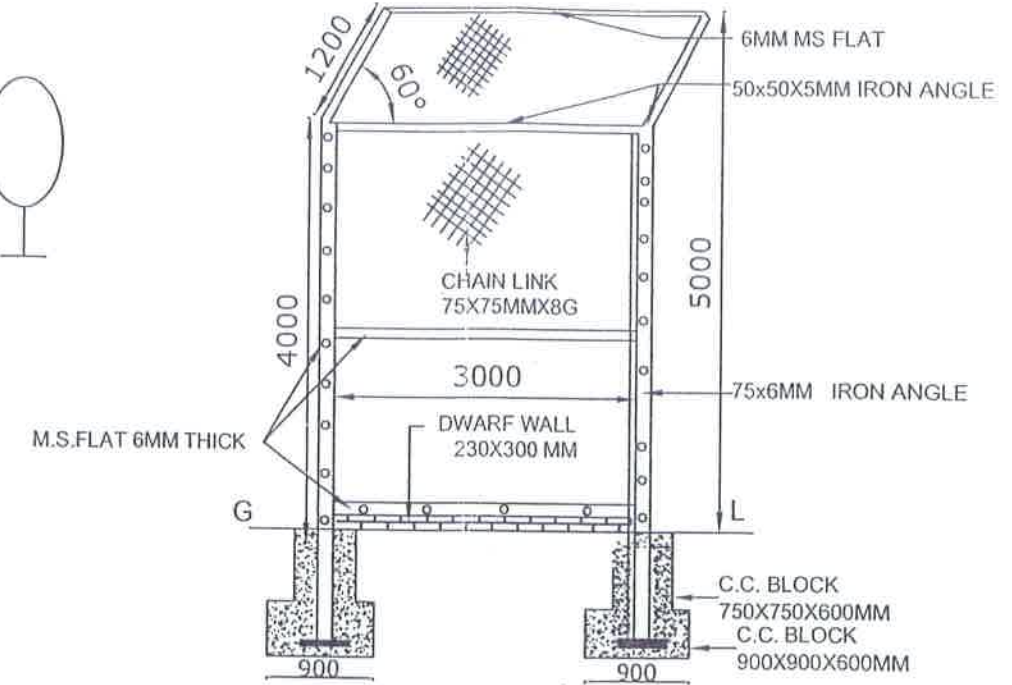


# LION ENCLOSURE

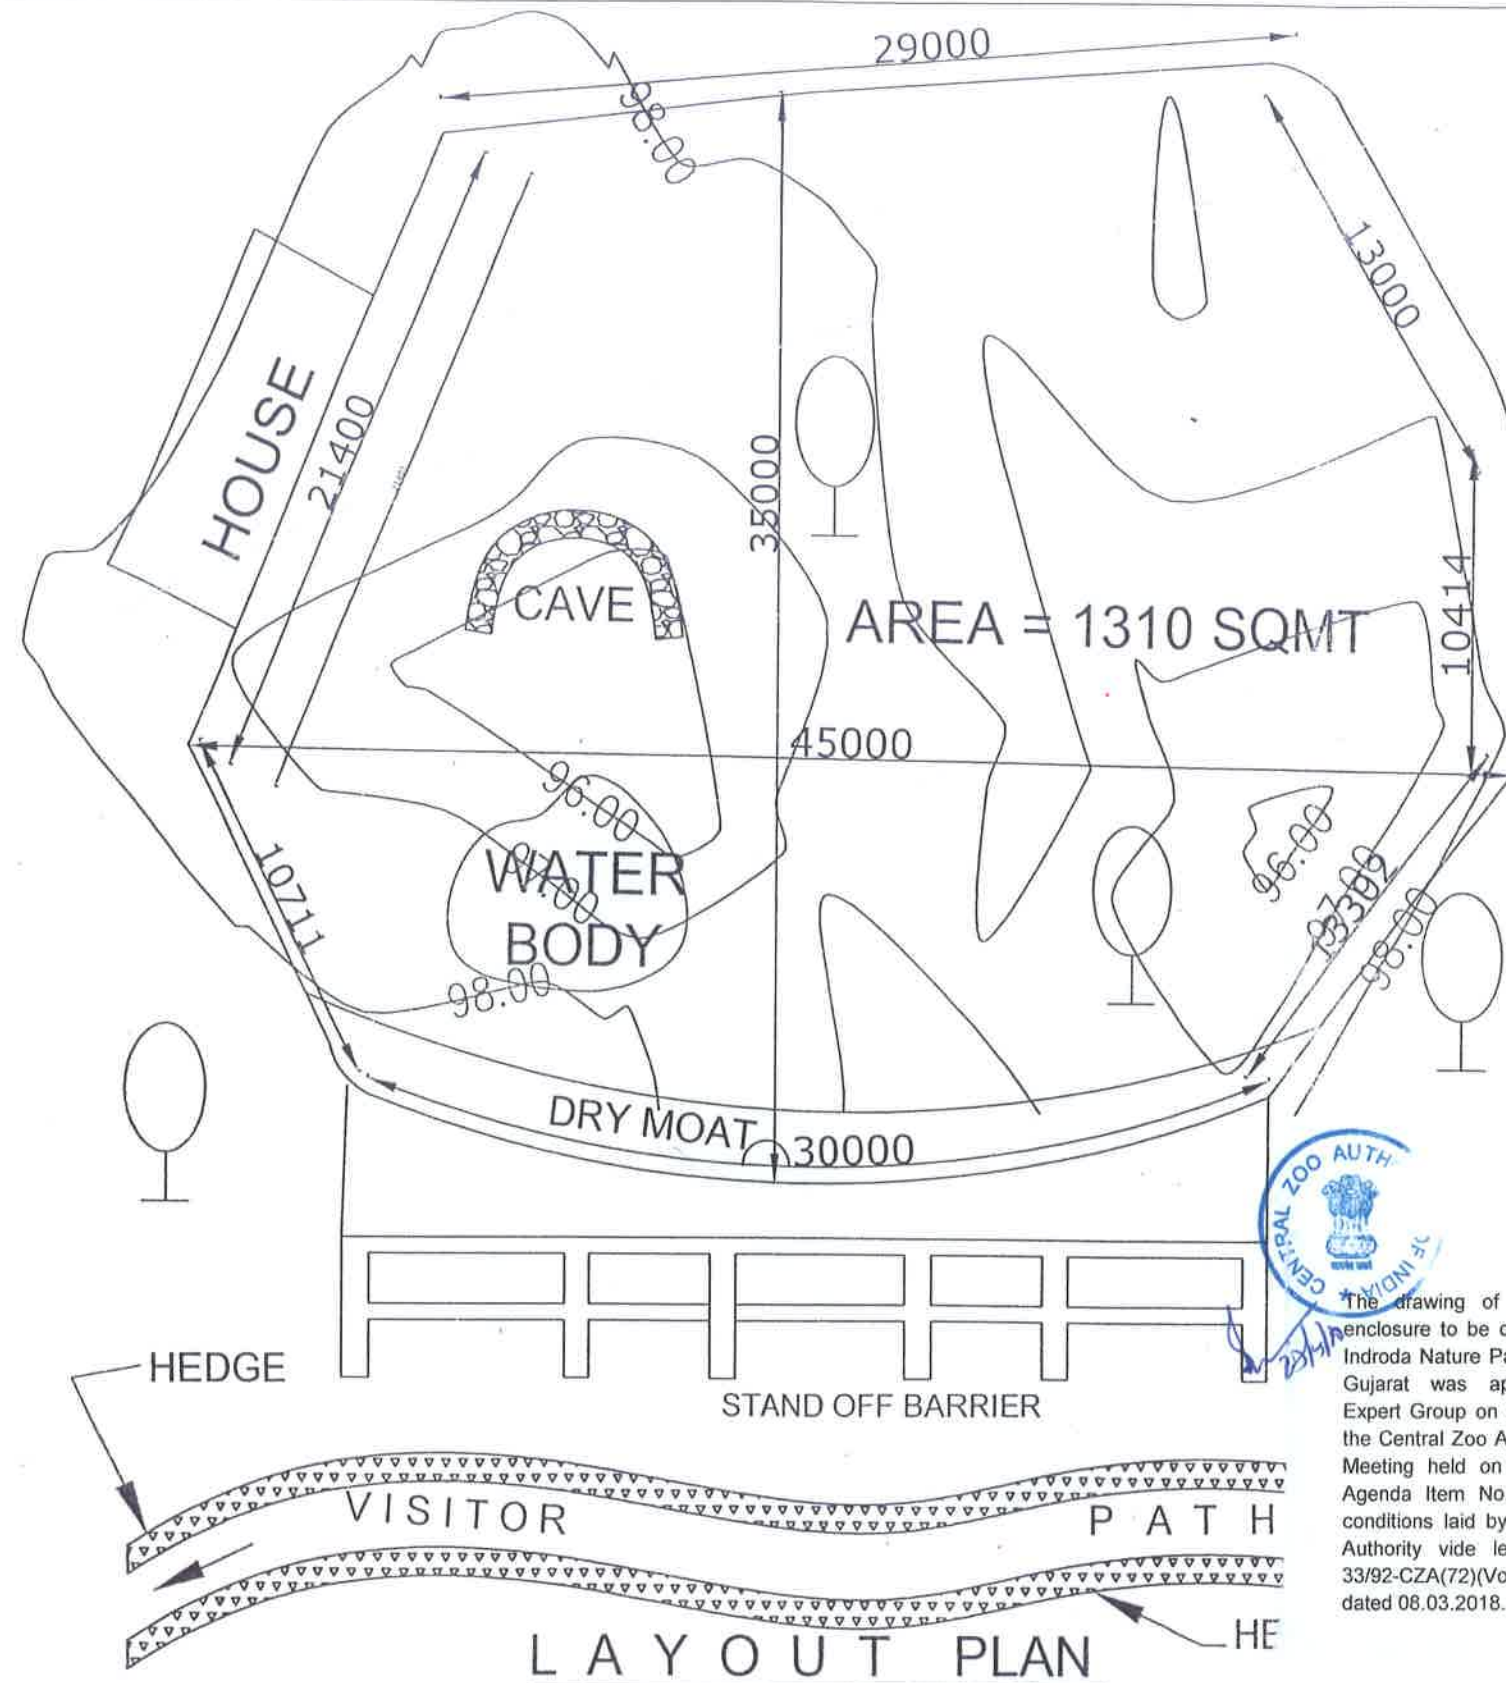

CHAIN LINK FENCING

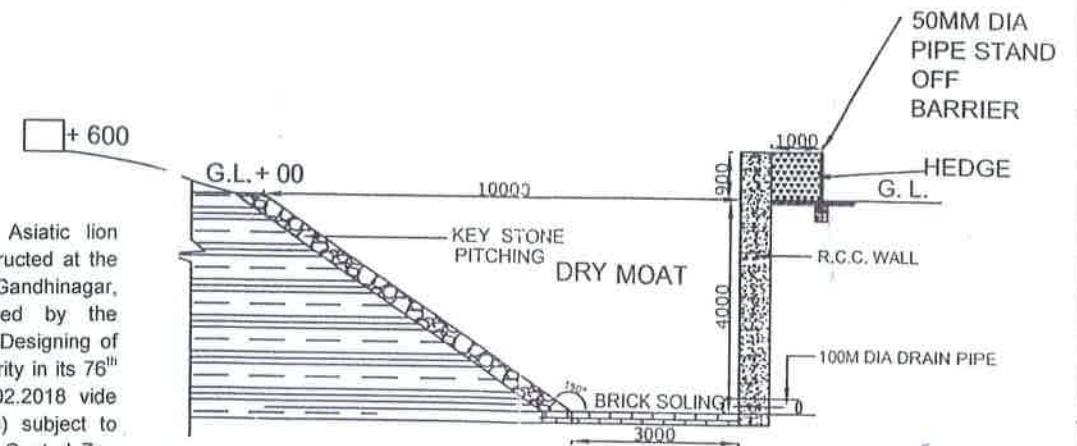

SECTION OF MOAT

The drawing of the Asiatic lion enclosure to be constructed at the Indroda Nature Park, Gandhinagar, Gujarat was approved by the Expert Group on Zoo Designing of the Central Zoo Authority in its 76<sup>th</sup> Meeting held on 15.02.2018 vide Agenda Item No. 1(3) subject to conditions laid by the Central Zoo Authority vide letter F. No. 19-33/92-CZA(72)(Vol. V)(PKR)/2550 dated 08.03.2018.

Dr. D. N. SINGH, IFS  
Member Secretary  
Central Zoo Authority

Chief Wildlife Warden  
Gujarat State  
Gandhinagar

INDRODA NATURE PARK  
GANDHI NAGAR

NORTH



Drg title :

Scale :

1:320

Drawn by:-

AWADHESH SHARMA  
DRAUGHT 'S' MAN ( CIVIL )  
A- 1095/4 INDIRA NAGAR LUCKNOW


CONCEPT DESIGN BY

R.S. BHADAURIA, I.F.S. [ Retd. ]  
LUCKNOW  
CONSULTANT

R.D. KAMBOJ I.F.S.  
DIRECTOR GEER FOUNDATION  
GANDHI NAGAR



# LION ENCLOSURE

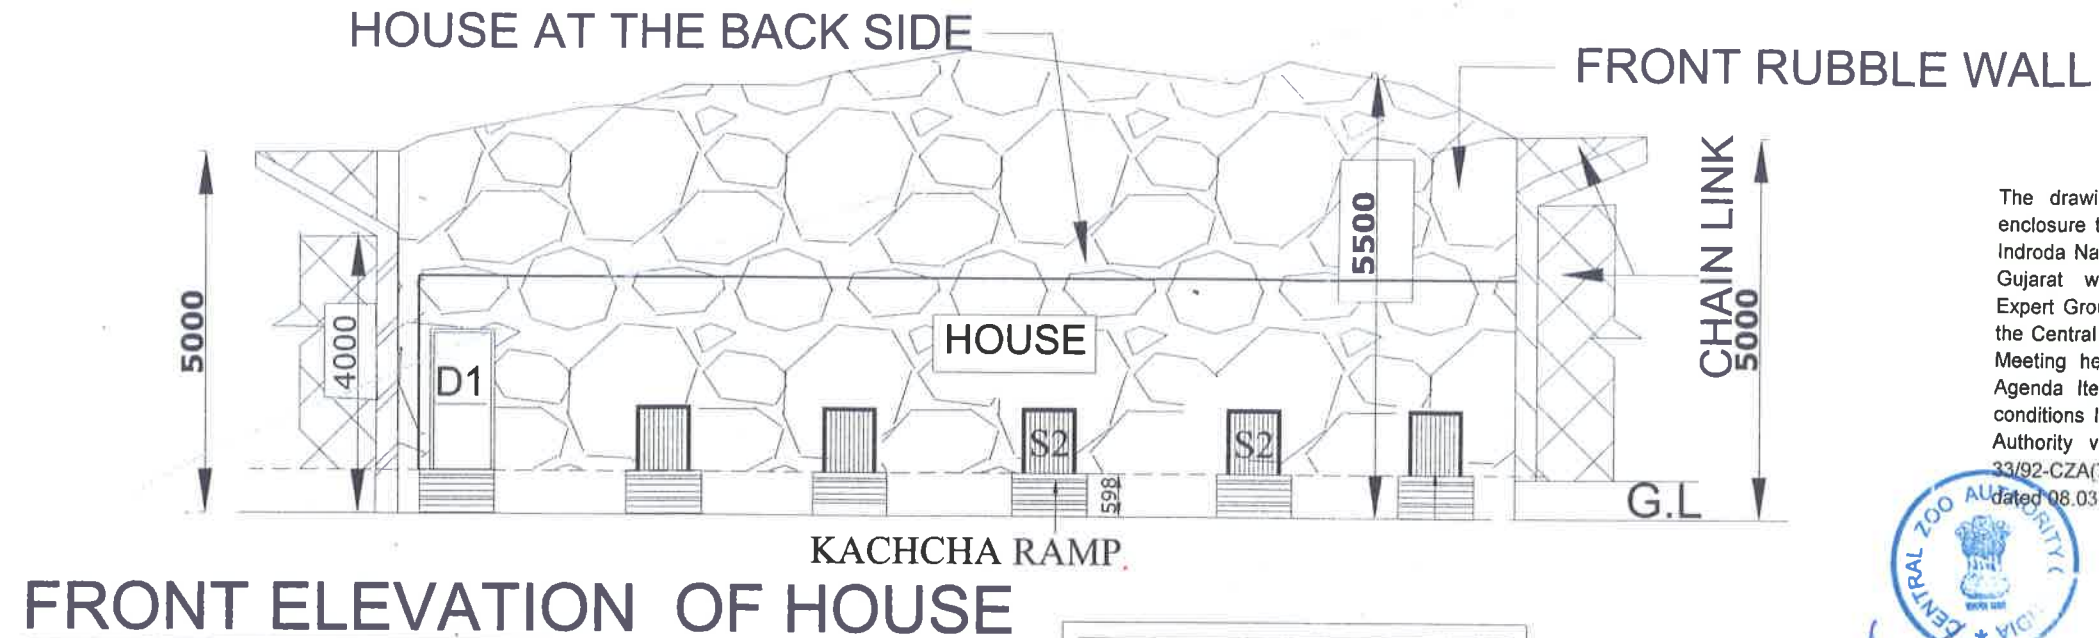

FRONT ELEVATION OF HOUSE

The drawing of the Asiatic lion enclosure to be constructed at the Indroda Nature Park, Gandhinagar, Gujarat was approved by the Expert Group on Zoo Designing of the Central Zoo Authority in its 76<sup>th</sup> Meeting held on 15.02.2018 vide Agenda Item No. 1(3) subject to conditions laid by the Central Zoo Authority vide letter F. No. 19-33/92-CZA(72)(Vol. V)(PKR)/2550 dated 08.03.2018.




*(Signature)*  
**Dr. D. N. SINGH, IFS**  
 Member Secretary  
 Central Zoo Authority  
 Ministry of Environment, Forest & Climate Change  
 Govt. of India, New Delhi-110003

## DOOR WINDOW SCHEDULE

NO.	NAME	SIZE	TYPE
1	D	1200X1950	DOUBLE MS HINGE DOOR
2	D1	900X1950	HINGE DOOR ( GRILL -12MMBARS)
3	S	750 X1500	GRILL DOOR SLIDING
4	S1	750 X1200	SL SHEET SLIDING DOOR
5	S2	750 X1200	DRAW UP SLIDING SL SHEET DOOR
6	W	1500 X1800	GRILL
7	V	750 X450	GRILL

*(Signature)*

**Chief Wildlife Warden**  
 Gujarat State  
 Gandhinagar

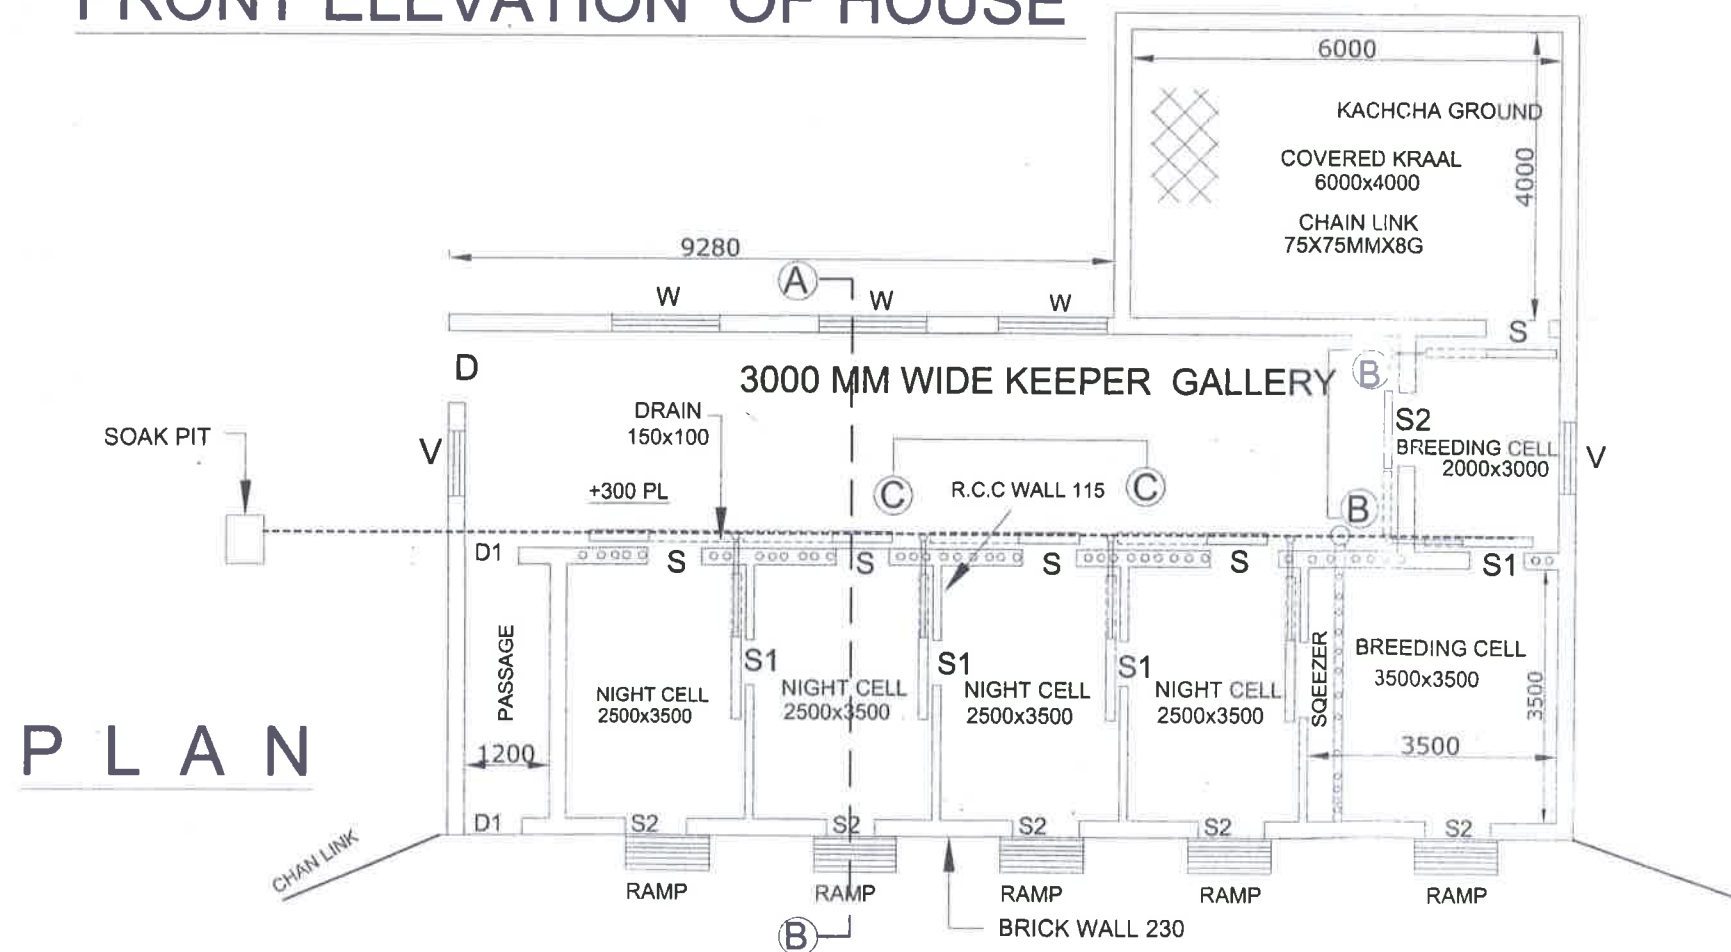

PLAN

**INDRODA NATURE PARK  
 GANDHI NAGAR**

NORTH



Drg title : Scale :


1:140

Drawn by:- **AWACHESH SHARMA**  
 DRAUGHTSMAN (CIVIL)


CONCEPT DESIGN BY  
*(Signature)*  
**R.S. BHADARIA, I.F.S. [Retd.]**  
 LUCKNOW  
 CONSULTANT

*(Signature)*  
**R.D. KAMBOJ, I.F.S.**  
 DIRECTOR GEER FOUNDATION  
 GANDHI NAGAR


# LION ENCLOSURE

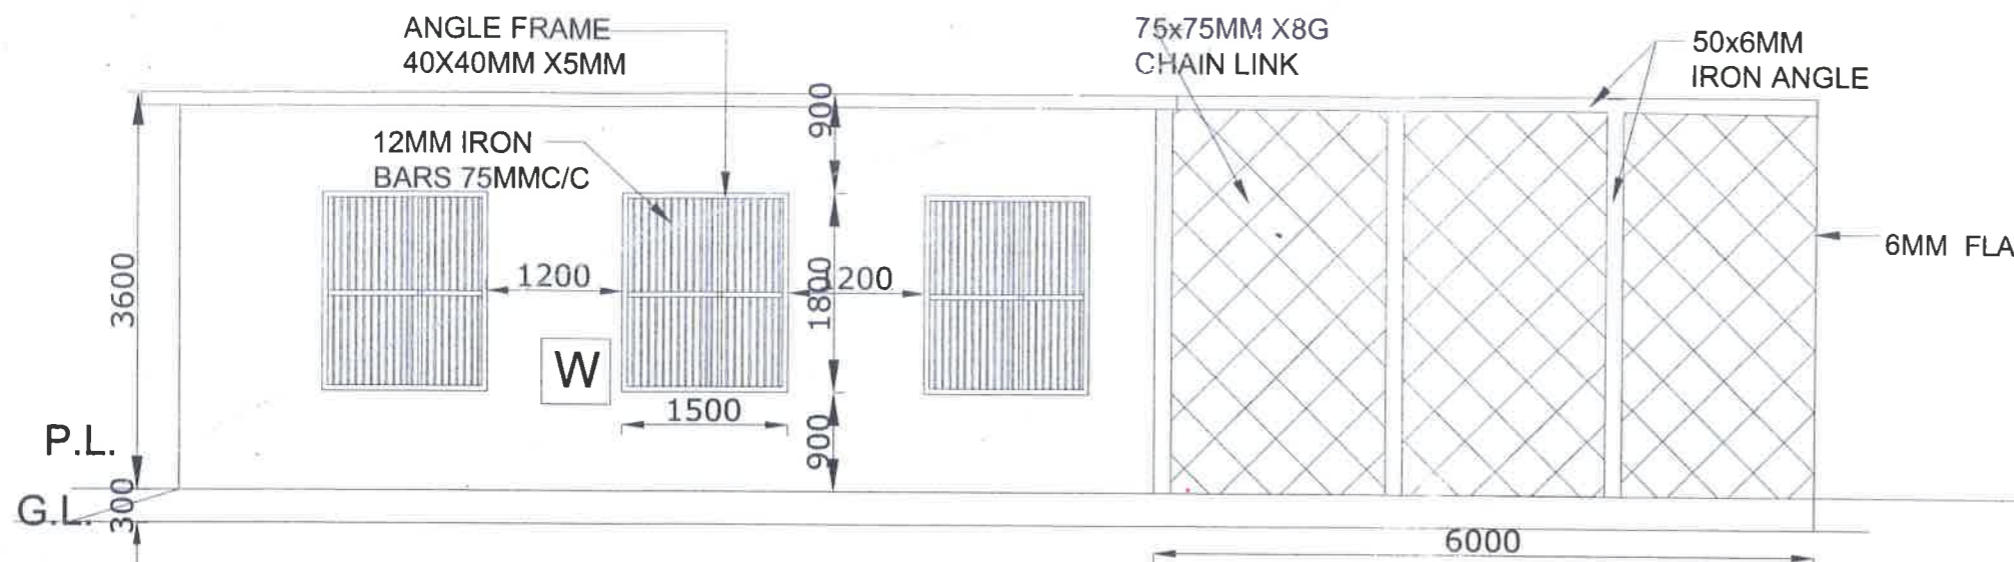

**BACK WALL ELEVATION**

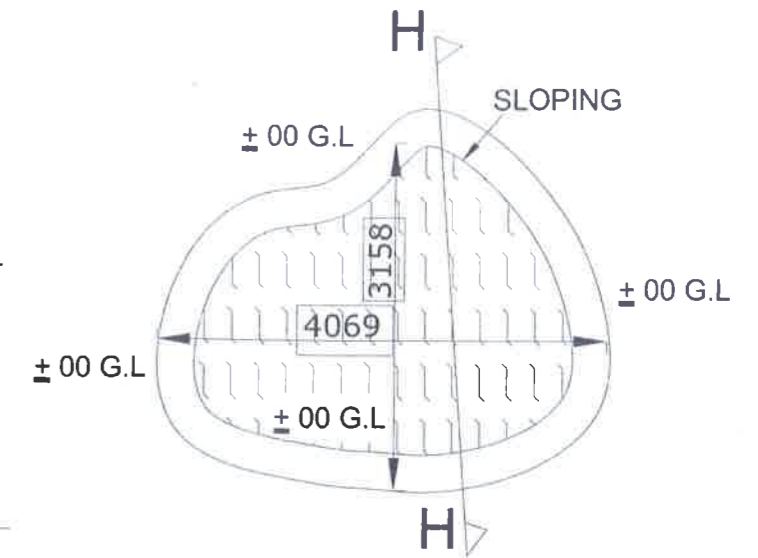


**WATER BODY**

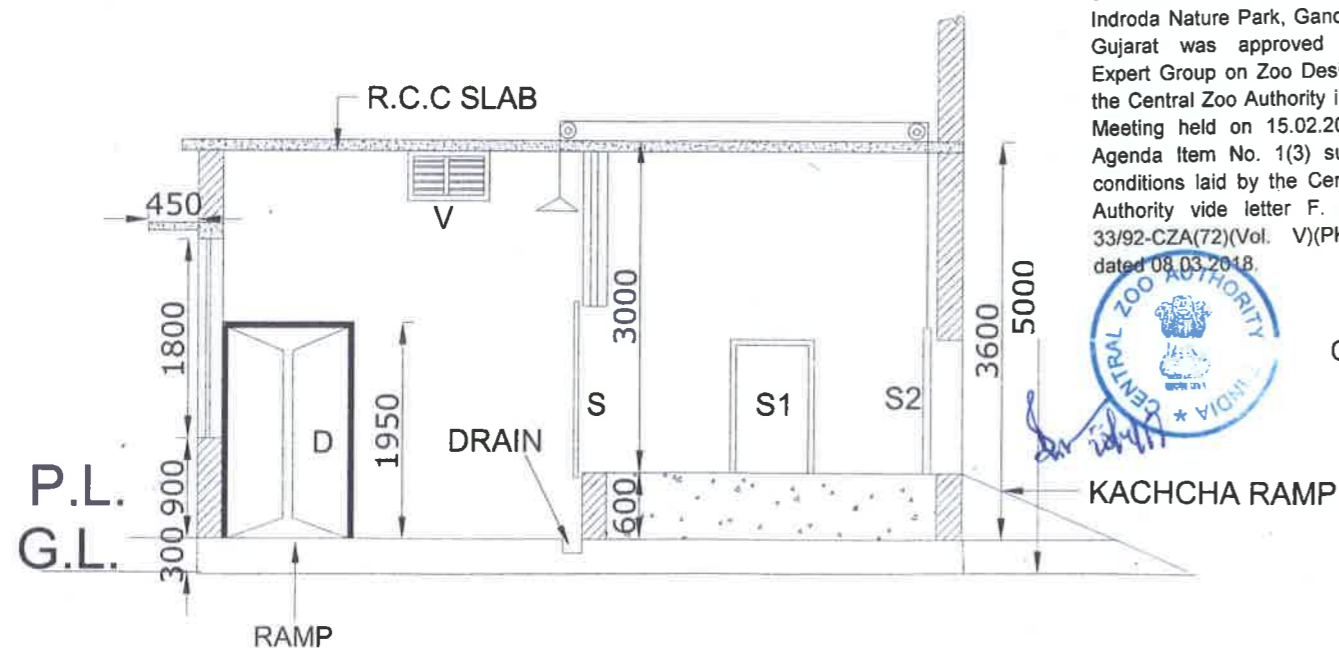


**SECTION - AT A - B**

The drawing of the Asiatic lion enclosure to be constructed at the Indroda Nature Park, Gandhinagar, Gujarat was approved by the Expert Group on Zoo Designing of the Central Zoo Authority in its 76<sup>th</sup> Meeting held on 15.02.2018 vide Agenda Item No. 1(3) subject to conditions laid by the Central Zoo Authority vide letter F. No. 19-33/92-CZA(72)(Vol. V)(PKR)/2550 dated 08.03.2018.

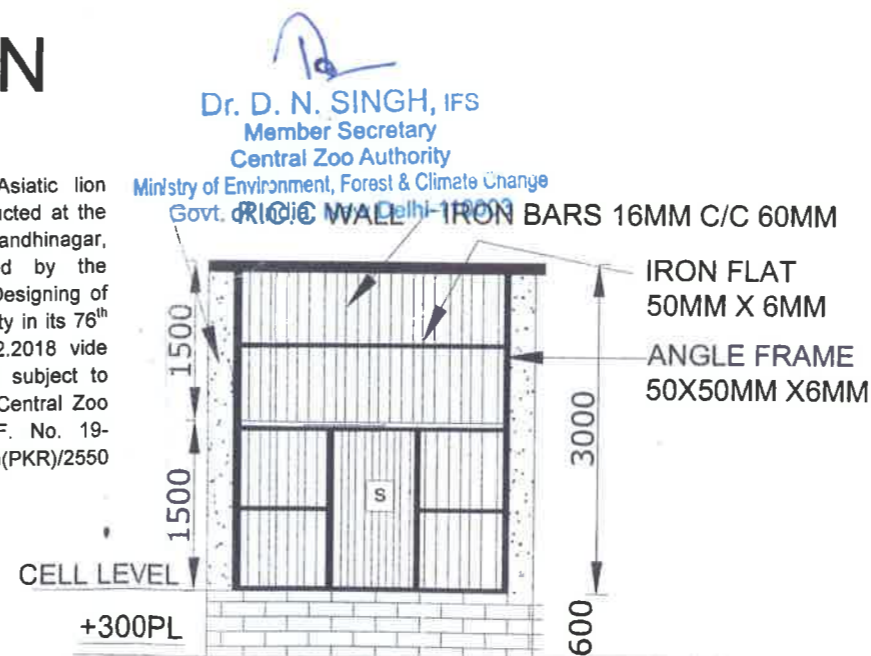

**ELEVATION OF NIGHT CELL AT C-C**

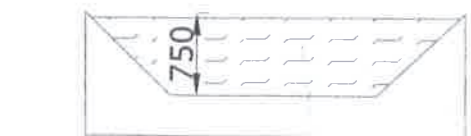

**SECTION - H-H**

Dr. D. N. SINGH, IFS  
Member Secretary  
Central Zoo Authority  
Ministry of Environment, Forest & Climate Change  
Govt. of India, Delhi

Chief Wildlife Warden  
Gujarat State  
Gandhinagar

INDRODA NATURE PARK  
GANDHI NAGAR

NORTH



Drg title :

Scale :

1:100

Drawn by:-

AWADHESH SHARMA  
DRAUGHTSMAN (CIVIL)  
A-1095/4 INDIRA NAGAR LUCKNOW

CONCEPT DESIGN BY

R.S. BHADAURIA, I.F.S. [Retd.]  
LUCKNOW  
CONSULTANT

R.D. KAMBOJ I.F.S.  
DIRECTOR GEER FOUNDATION  
GANDHI NAGAR

