
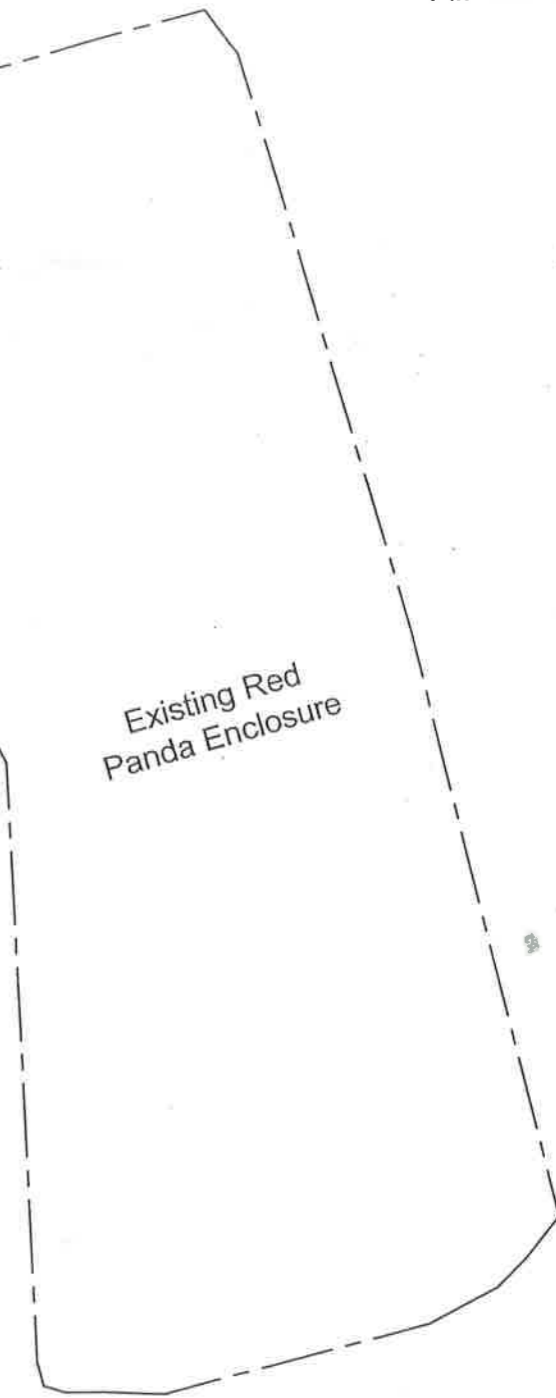
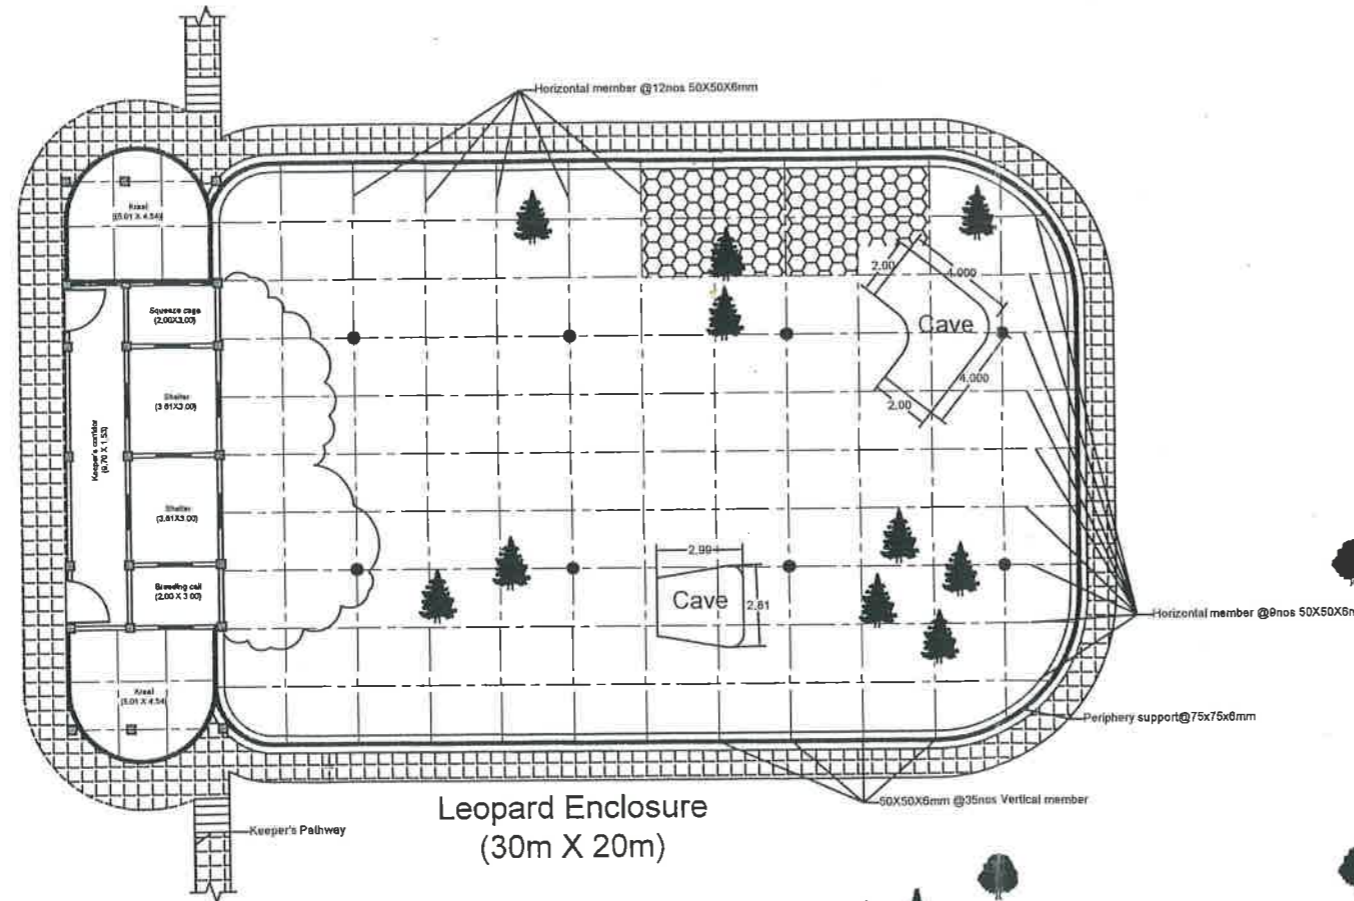


The designs of the Snow Leopard enclosure to be constructed at the Off-display Breeding Centre for Snow Leopard and Red Panda at Topkey Dara under Padmaja Naidu Himalayan Zoological Park, Darjeeling, West Bengal were approved by the 90<sup>th</sup> meeting of the Expert Group on Zoo Designing, Central Zoo Authority held on 26.11.2019 subject to condition and approval was communicated vide letter No. 19-20 / 92-CZA (Vol. X) (325) (NS) / 1939 / 2019, dated 06.12.2019.

Authenticated  
 DIG (HQ), CZA  
 Dy. Inspector General of Forests  
 केन्द्रीय विज्ञान विभाग (मुजमालय)  
 पर्यावरण, वन और जल विभाग  
 Ministry of Environment, Forest & Climate Change  
 भारत सरकार, नई दिल्ली / Govt. of India, New Delhi

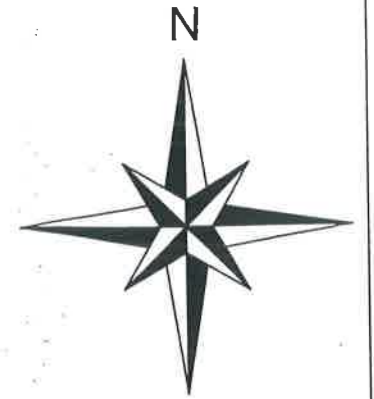

Scale 1:250

Proposed construction of off display Breeding Centre for Snow Leopards at Topkay Dara Conservation Breeding Center under PNHZ Park Darjeeling, during 2019-20

Site Plan

PADMAJA NAIDU HIMALAYAN ZOOLOGICAL PARK, DARJEELING


*[Signature]*  
 Sub Assistant Engineer  
 PNH Zoological Park  
 Darjeeling

*[Signature]*  
 Estate Officer  
 PNH Zoological Park,  
 Darjeeling

*[Signature]*  
 Director  
 PNH Zoological Park,  
 Darjeeling

The designs of the Snow Leopard enclosure to be constructed at the Off-display Breeding Centre for Snow Leopard and Red Panda at Topkey Dara under Padmaja Naidu Himalayan Zoological Park, Darjeeling, West Bengal were approved by the 90<sup>th</sup> meeting of the Expert Group on Zoo Designing, Central Zoo Authority held on 26.11.2019 subject to condition and approval was communicated vide letter No. 19-20 / 92-CZA (Vol. X) (325) (NS) / 1939 / 2019, dated 06.12.2019.

Authenticated  
 DIG (HQ), GZA  
 By Inspector General of Forests (I.G.F.)  
 केन्द्रीय वन विद्यालय प्राधिकरण / Central Zoo Authority  
 पर्यावरण, वन और जलवायु परिवर्तन मंत्रालय  
 Ministry of Environment, Forest & Climate Change  
 भारत सरकार, नई दिल्ली / Govt. of India, New Delhi

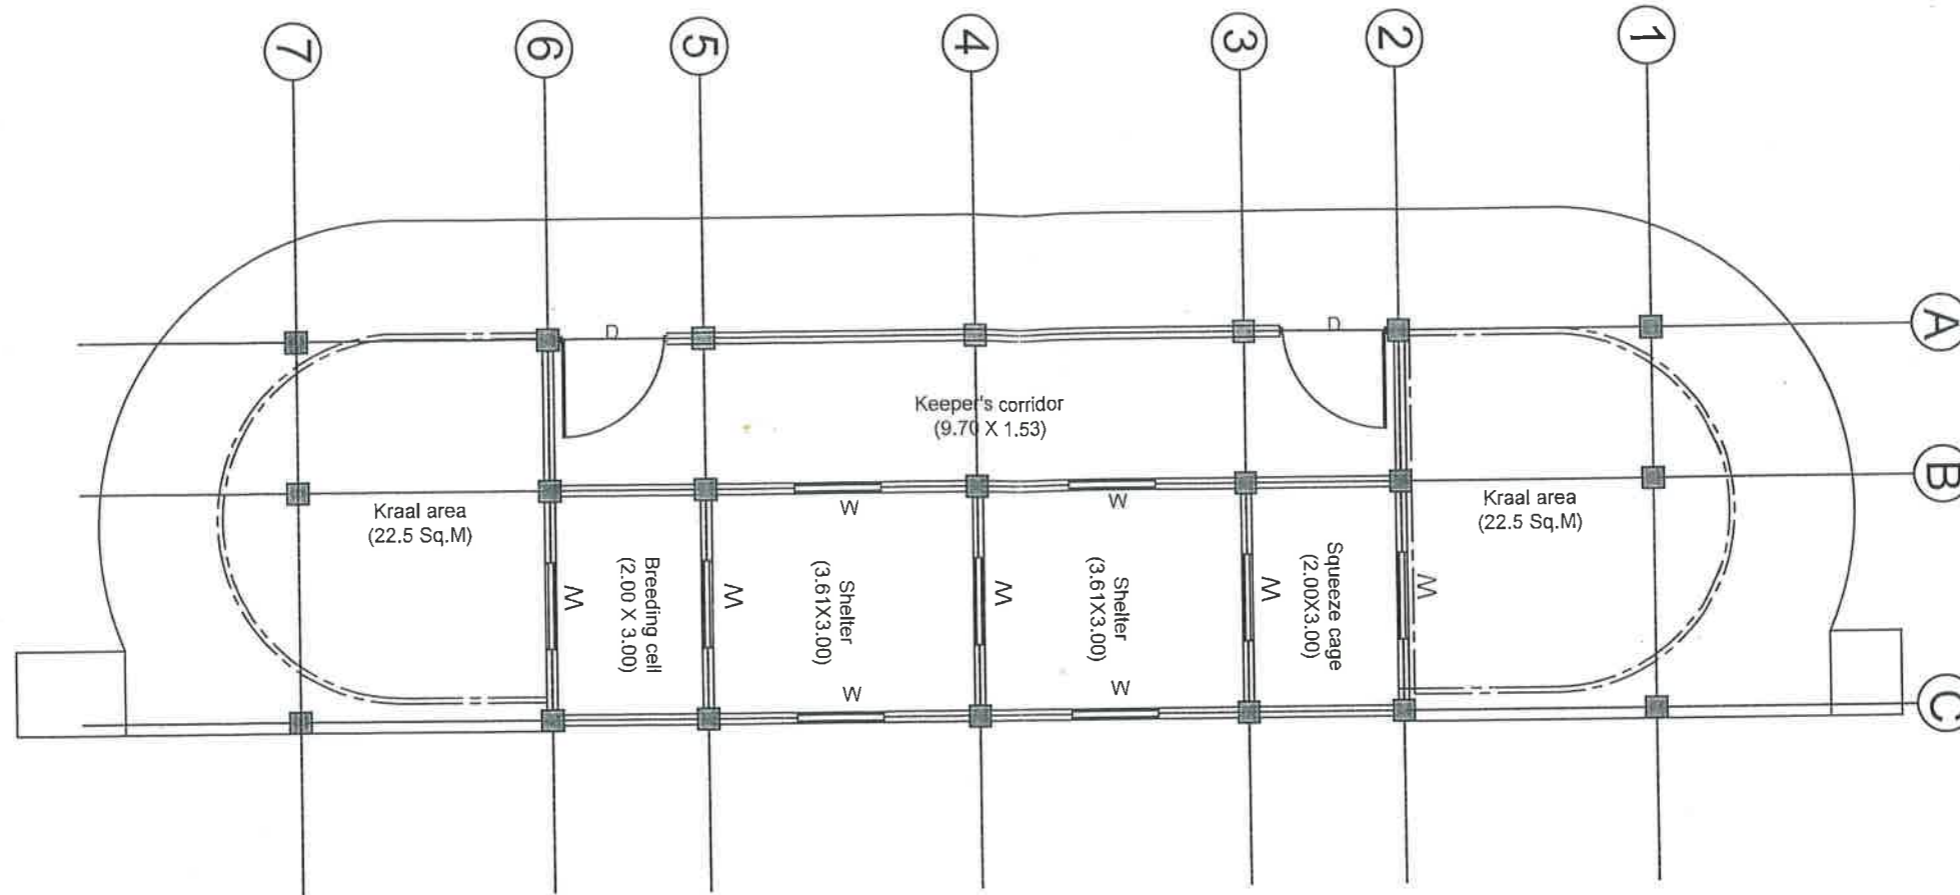

Scale 1:100

Door and Windows schedule		
D	1.5000	2.1000
W	1.2000	1.2000

Proposed construction of off display Breeding Centre for Snow Leopards at Topkey Dara Conservation Breeding Center under PNHZ Park Darjeeling, during 2019-20.


Shelter Plan

PADMAJA NAIDU HIMALAYAN ZOOLOGICAL PARK, DARJEELING

Sub Assistant Engineer  
 PNH Zoological Park  
 Darjeeling

Estate Officer  
 PNH Zoological Park,  
 Darjeeling


Director  
 PNH Zoological Park,  
 Darjeeling

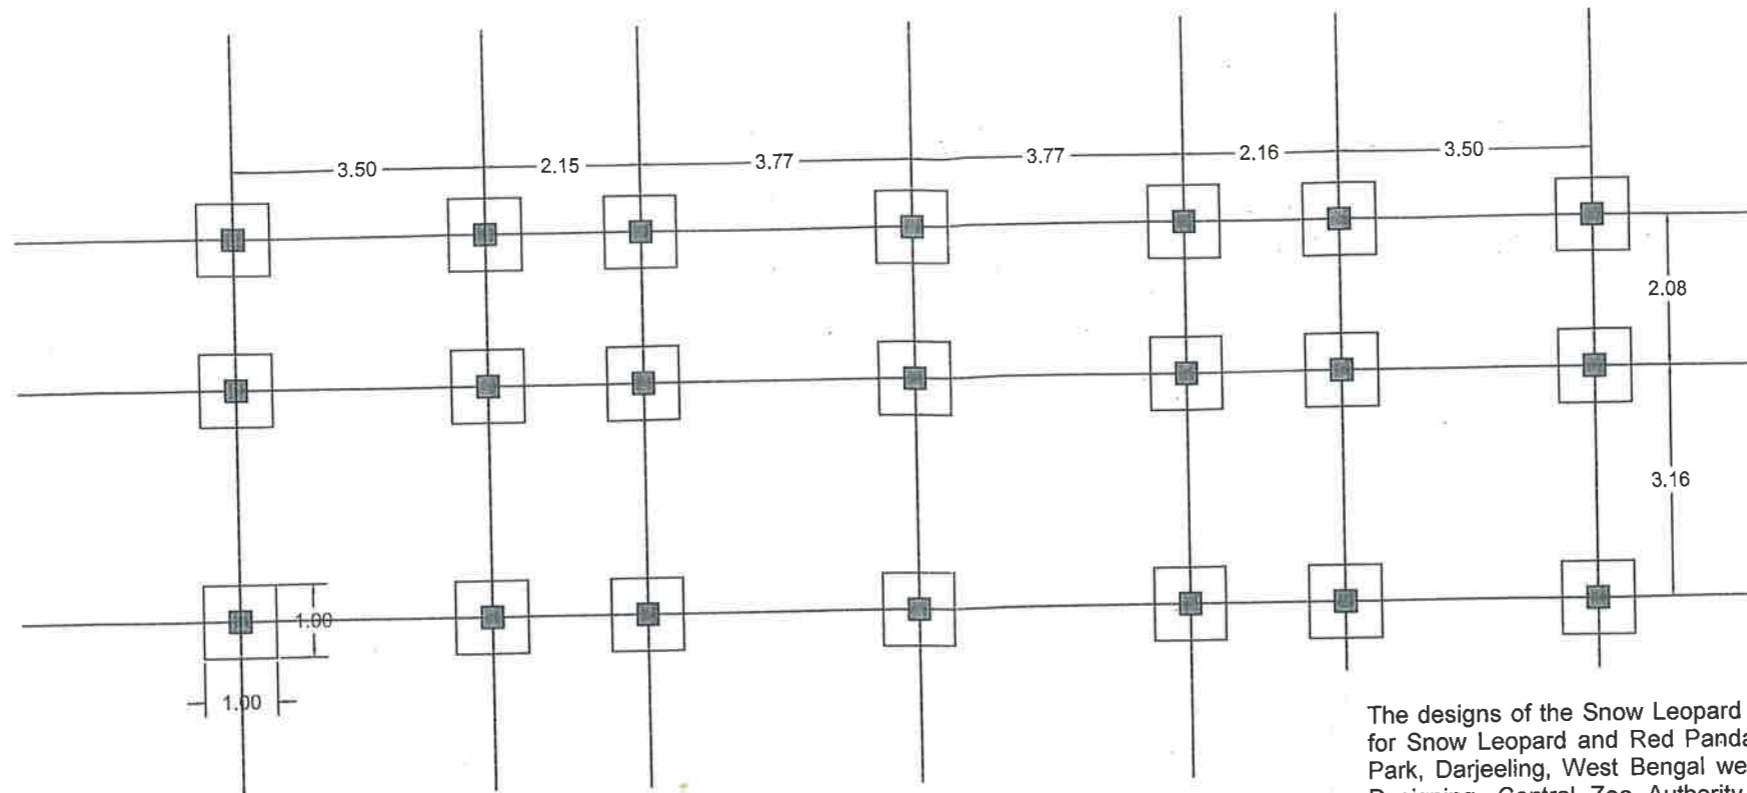


Foundation Layout

The designs of the Snow Leopard enclosure to be constructed at the Off-display Breeding Centre for Snow Leopard and Red Panda at Topkey Dara under Padmaja Naidu Himalayan Zoological Park, Darjeeling, West Bengal were approved by the 90<sup>th</sup> meeting of the Expert Group on Zoo Designing, Central Zoo Authority held on 26.11.2019 subject to condition and approval was communicated vide letter No. 19-20/92-CZA (Vol. X) (325) (NS) / 1939 / 2019, dated 06.12.2019.

Authenticated by **DR. SONALI GHOSH**  
 DIG (HQ), CZA वन महापरीक्षक (मुख्यालय)  
 Dy. Inspector General of Forests (I.C.)  
 केन्द्रीय वनविज्ञान प्राधिकरण / Central Zoo Authority  
 पर्यावरण, वन और जलवायु परिवर्तन मंत्रालय  
 Ministry of Environment, Forest & Climate Change  
 भारत सरकार, नई दिल्ली / Govt. of India, New Delhi

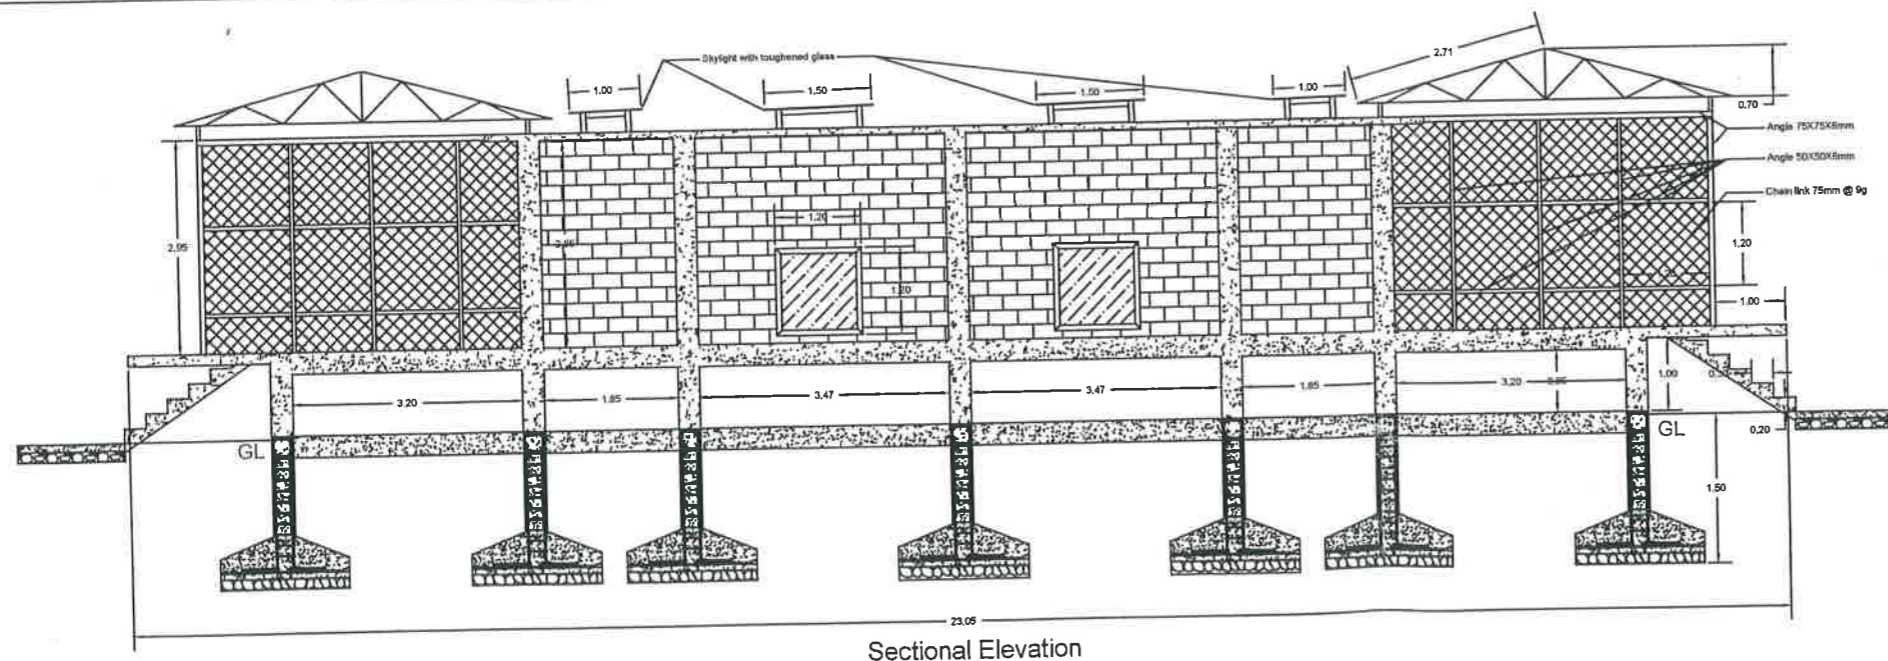

Sectional Elevation

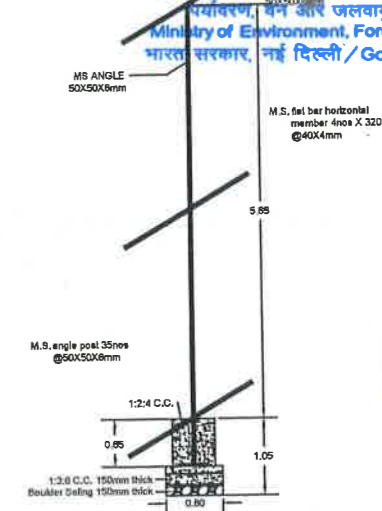

Fence Foundation

Scale 1:100

Proposed construction of off display Breeding Centre for Snow Leopards at Topkay Dara Conservation Breeding Center under PNHZ Park Darjeeling, during 2019-20.

Foundation Layout and Sectional details

PADMAJA NAIDU HIMALAYAN ZOOLOGICAL PARK, DARJEELING

*[Signature]*  
 Sub Assistant Engineer  
 PNH Zoological Park  
 Darjeeling


*[Signature]*  
 Estate Officer  
 PNH Zoological Park,  
 Darjeeling

*[Signature]*  
 Director  
 PNH Zoological Park,  
 Darjeeling



The designs of the Snow Leopard enclosure to be constructed at the Off-display Breeding Centre for Snow Leopard and Red Panda at Topkey Dara under Padmaja Naidu Himalayan Zoological Park, Darjeeling, West Bengal were approved by the 90<sup>th</sup> meeting of the Expert Group on Zoo Designing, Central Zoo Authority held on 26.11.2019 subject to condition and approval was communicated vide letter No. 19-20 / 92-CZA (Vol. X) (325) (NS) / 1939 / 2019, dated 06.12.2019.

Authenticated  
 डॉ. आर. एस. शर्मा / DR. SONALI GHOSH  
 DIG (HQ), CZA  
 Dy. Inspector General of Forests (H.Q.)  
 राष्ट्रीय वन विज्ञान प्रयोगशाला / Central Zoo Authority  
 पर्यावरण, वन और जलवायु परिवर्तन मंत्रालय  
 Ministry of Environment, Forest & Climate Change  
 भारत सरकार, नई दिल्ली / Govt. of India, New Delhi

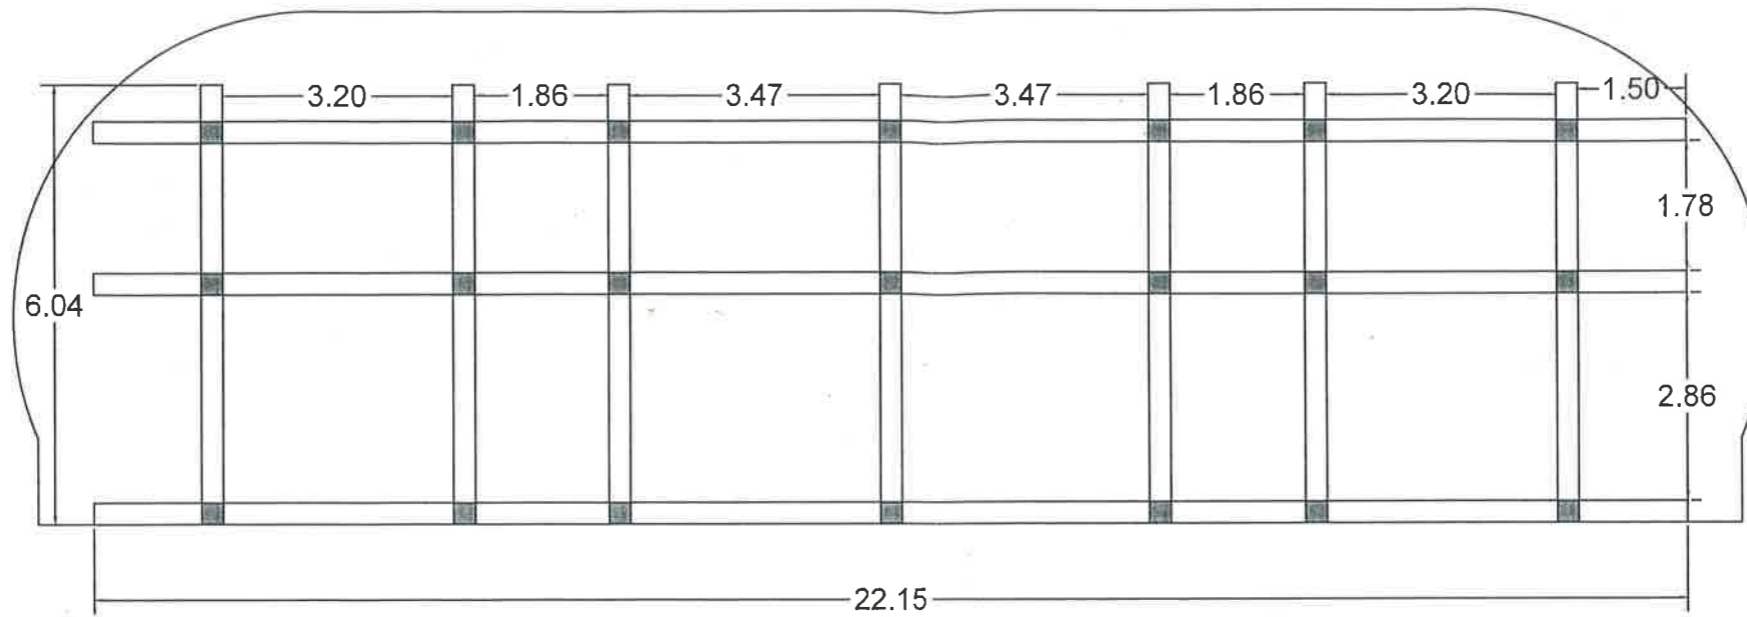



Scale 1:100

Proposed construction of off display Breeding Centre for Snow Leopards at Topkey Dara Conservation Breeding Center under PNHZ Park Darjeeling, during 2019-20.



Shelter Plan

PADMAJA NAIDU HIMALAYAN ZOOLOGICAL PARK, DARJEELING

  
 Sub Assistant Engineer  
 PNH Zoological Park  
 Darjeeling

  
 Estate Officer  
 PNH Zoological Park,  
 Darjeeling

  
 Director  
 PNH Zoological Park,  
 Darjeeling

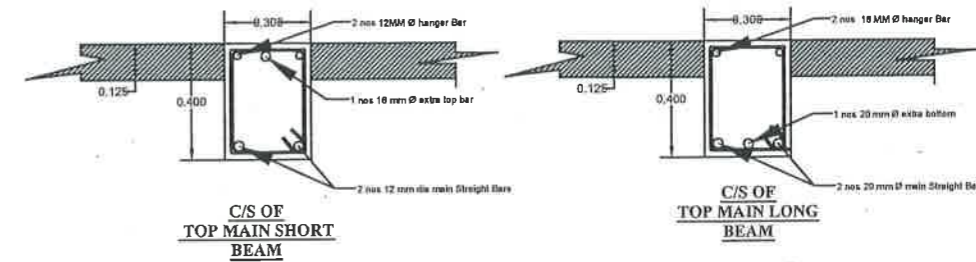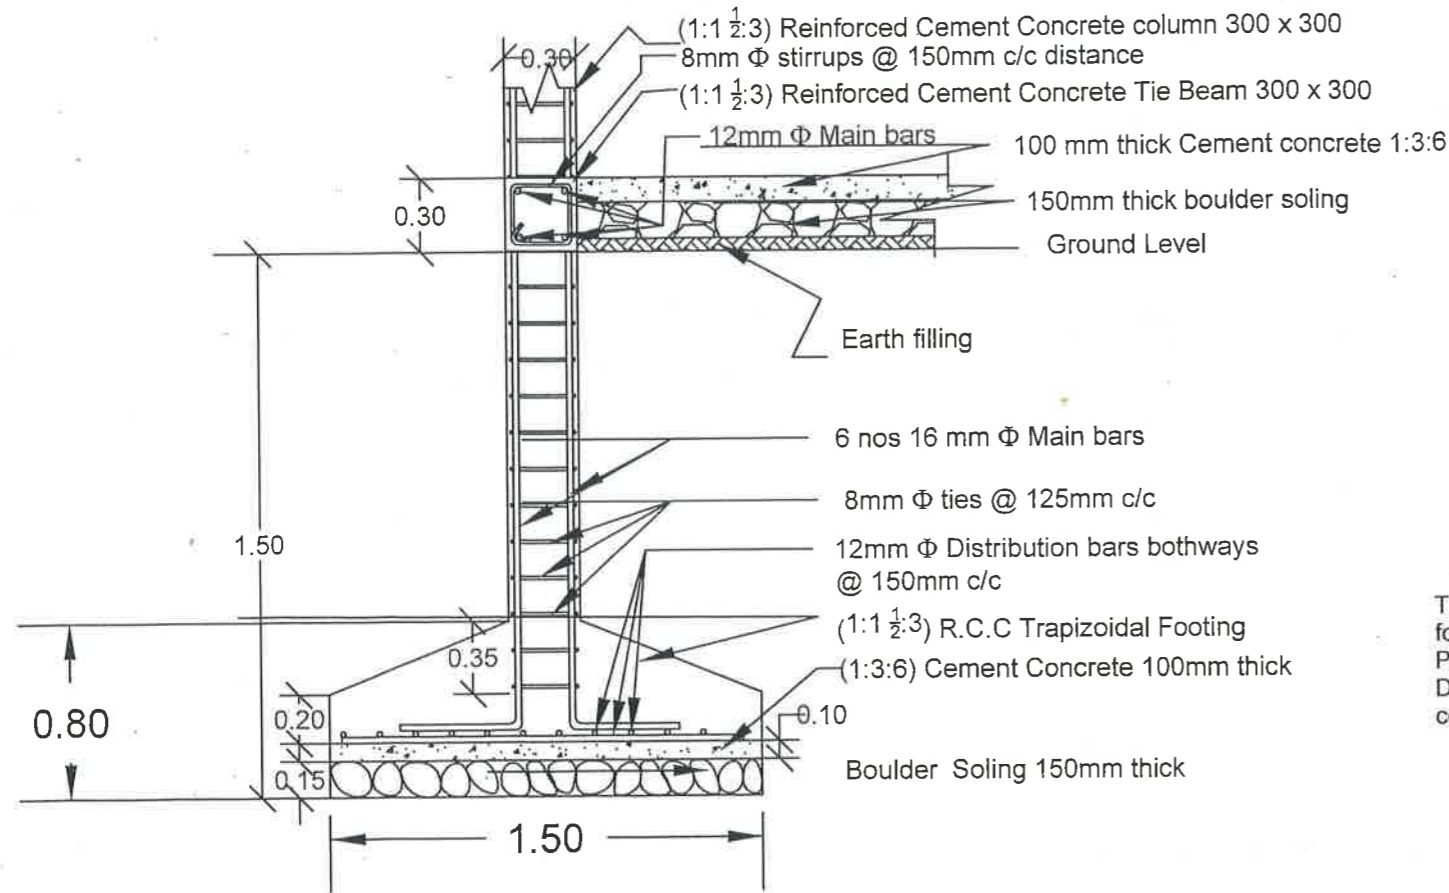

The designs of the Snow Leopard enclosure to be constructed at the Off-display Breeding Centre for Snow Leopard and Red Panda at Topkey Dara under Padmaja Naidu Himalayan Zoological Park, Darjeeling, West Bengal were approved by the 90<sup>th</sup> meeting of the Expert Group on Zoo Designing, Central Zoo Authority held on 26.11.2019 subject to condition and approval was communicated vide letter No. 19-20 / 92-CZA (Vol. X) (325) (NS) / 1939 / 2019, dated 06.12.2019.

Authenticated  
 Dy. Inspector General of Forests (H.Q.)  
 Ministry of Environment, Forest & Climate Change  
 भारत सरकार, नई दिल्ली / Govt. of India, New Delhi



Scale 1:25

Proposed construction of off display Breeding Centre for Snow Leopards at Topkay Dara Conservation Breeding Center under PNHZ Park Darjeeling, during 2019-20. Column Found. & Beam C/S

PADMAJA NAIDU HIMALAYAN ZOOLOGICAL PARK, DARJEELING

  
 Sub Assistant Engineer  
 PNH Zoological Park  
 Darjeeling

  
 Estate Officer  
 PNH Zoological Park,  
 Darjeeling


  
 Director  
 PNH Zoological Park,  
 Darjeeling

The designs of the Snow Leopard enclosure to be constructed at the Off-display Breeding Centre for Snow Leopard and Red Panda at Topkey Dara under Padmaja Naidu Himalayan Zoological Park, Darjeeling, West Bengal were approved by the 90<sup>th</sup> meeting of the Expert Group on Zoo Designing, Central Zoo Authority held on 26.11.2019 subject to condition and approval was communicated vide letter No. 19-20/92-CZA (Vol. X) (325) (NS) / 1939 / 2019, dated 06.12.2019.

All dimensions are in meter



Authenticating  
 DIG (H.O.), CZA General of Forests (H.O.)  
 @ 12 nos 50x50x6mm  
 Ministry of Environment, Forest & Climate Change  
 भारत सरकार, नई दिल्ली / Govt. of India, New Delhi

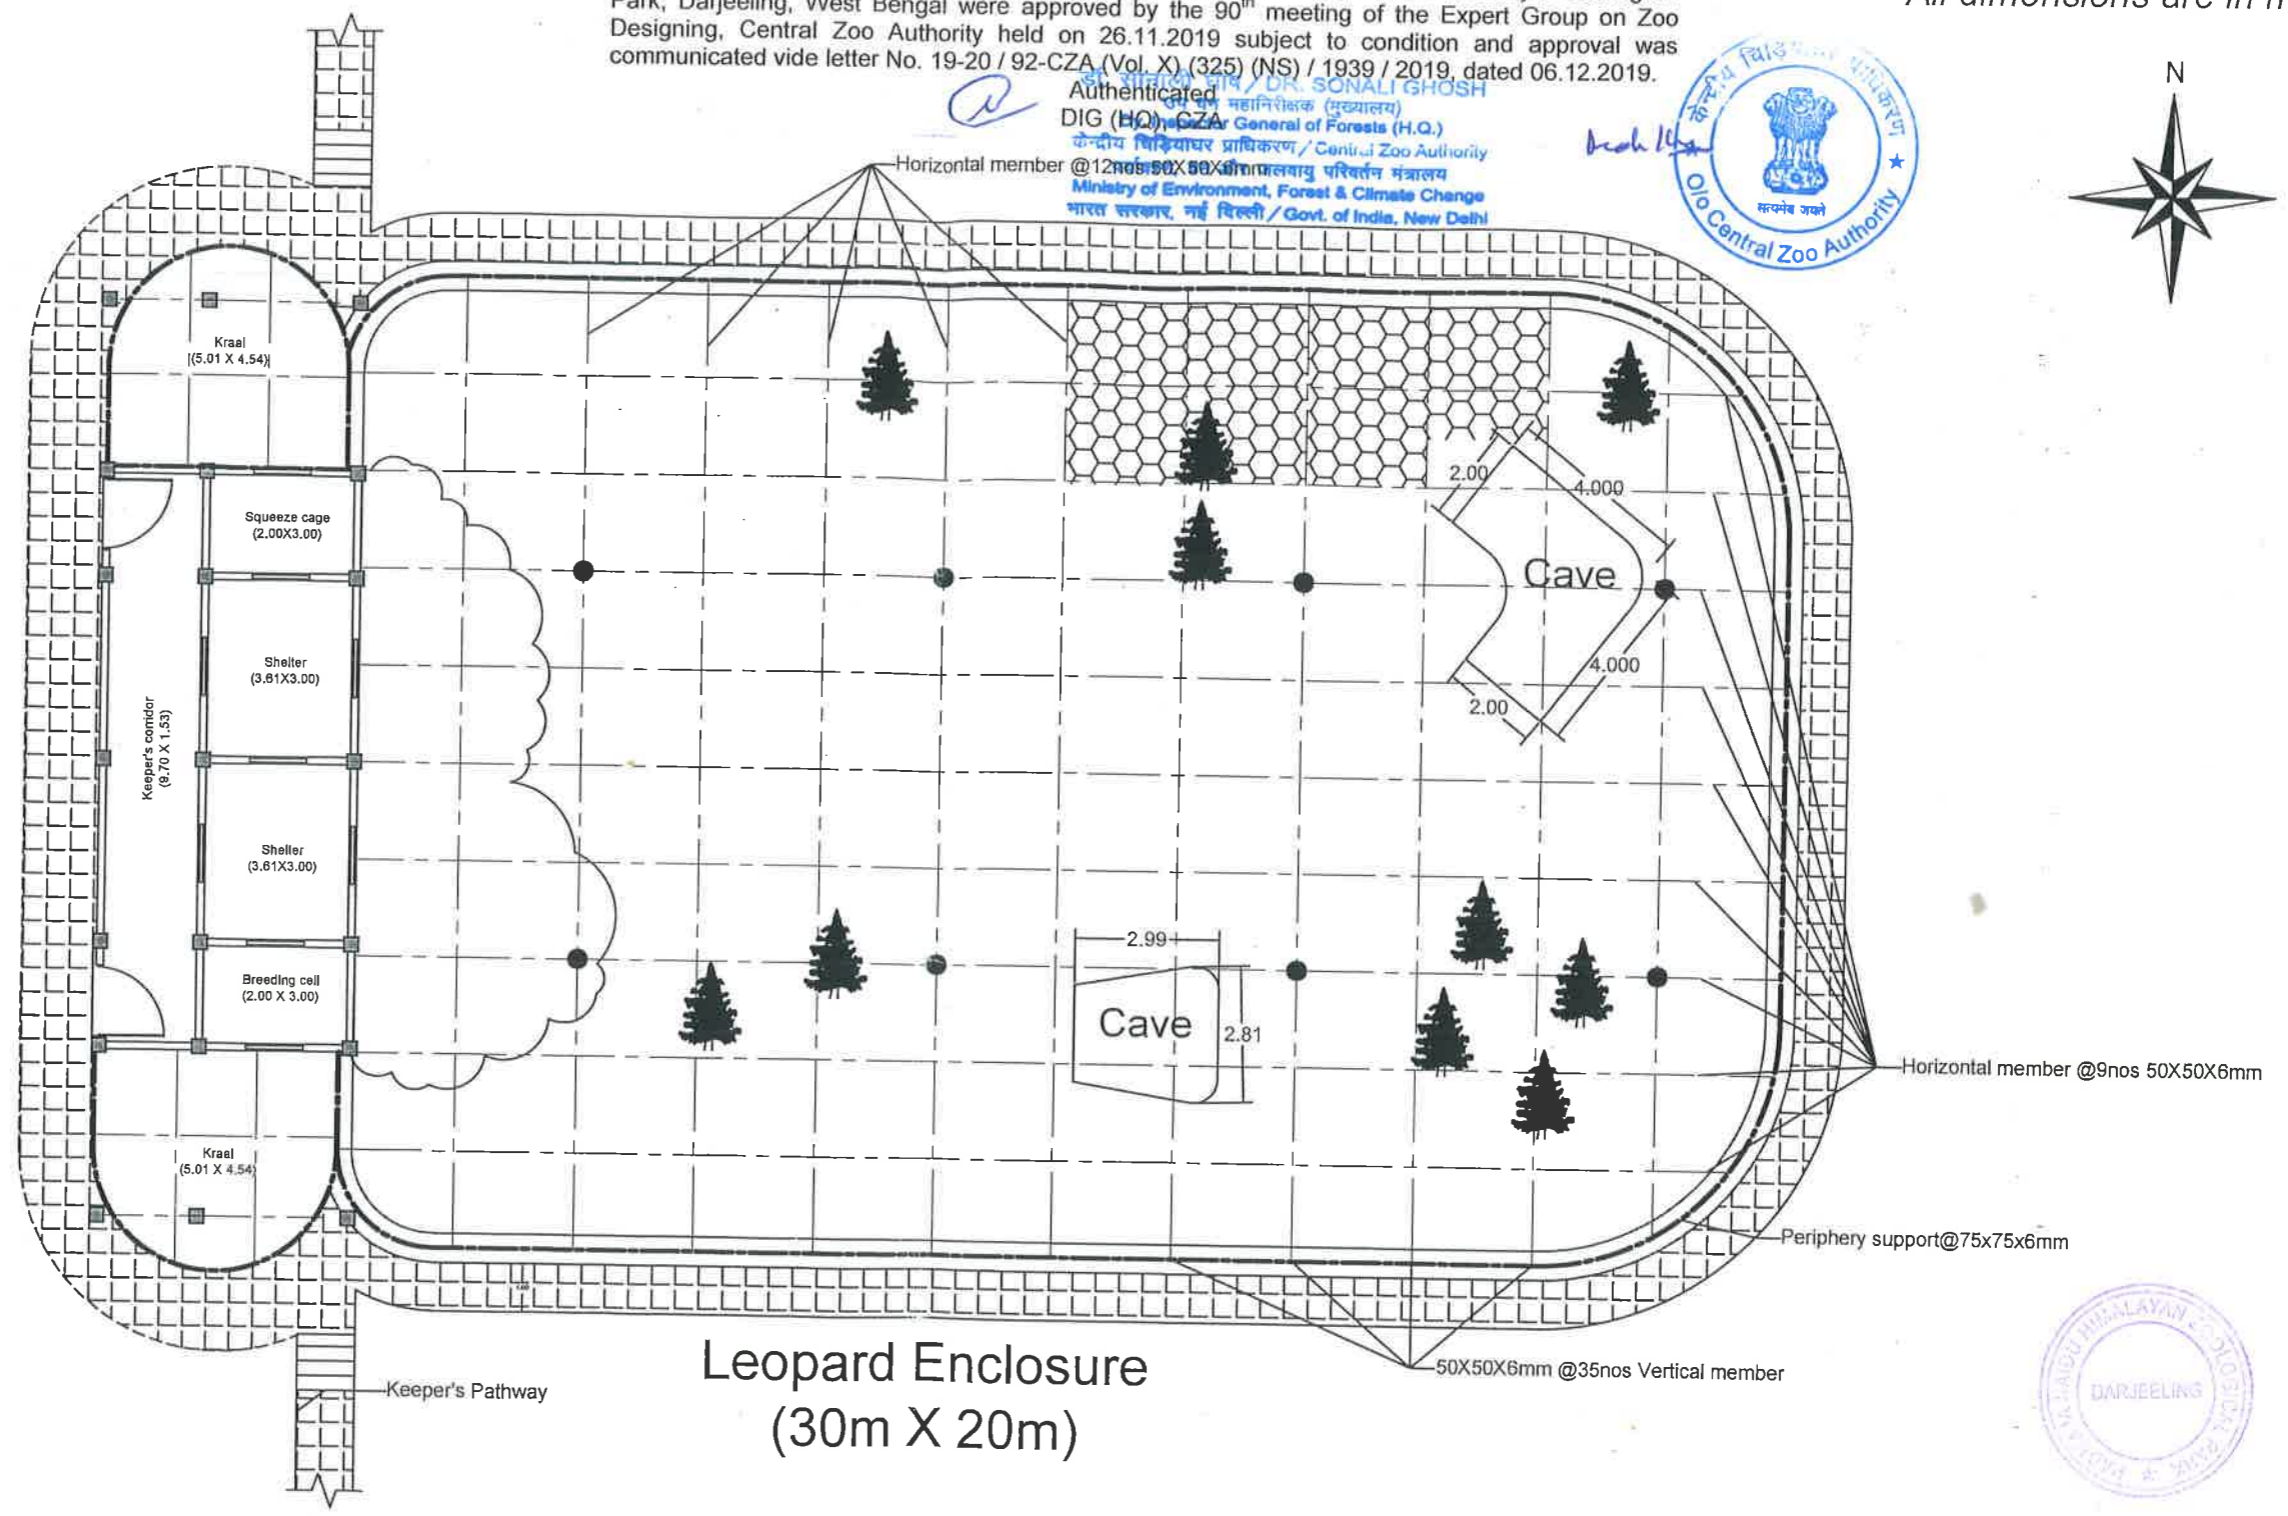

Leopard Enclosure  
 (30m X 20m)



Scale 1:150

Proposed construction of off display Breeding Centre for Snow Leopards at Topkey Dara Conservation Breeding Center under PNHZ Park Darjeeling, during 2019-20.

Enclosure Plan

PADMAJA NAIDU HIMALAYAN ZOOLOGICAL PARK, DARJEELING

*[Signature]*  
 Sub Assistant Engineer  
 PNH Zoological Park  
 Darjeeling

*[Signature]*  
 Estate Officer  
 PNH Zoological Park,  
 Darjeeling

*[Signature]*  
 Director  
 PNH Zoological Park,  
 Darjeeling