



6th EGM (21.11.2008)

Nocturnal House

Aizawl Zoological Park, Mizoram

Approved subject to:


1. The area for display for all the species should be atleast 3 X 3 meters and each cell should be attached with two night shelters of the size 1.5 X 2 m and open area of 5X3 m.
2. Height of the back kraal should be 4 m.
3. Between the enclosures screening should be made available appropriately.
4. All the animals enclosures should be provided with appropriate enrichment artifacts.

Proposed Nocturnal House


56



FRONT ELEVATION

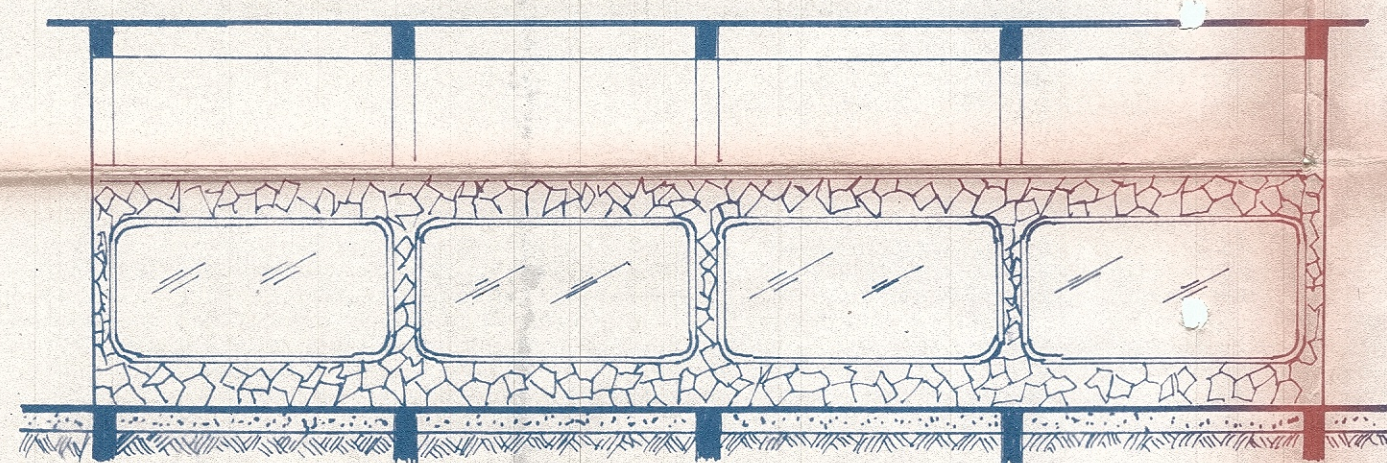

SECTION ON A-A

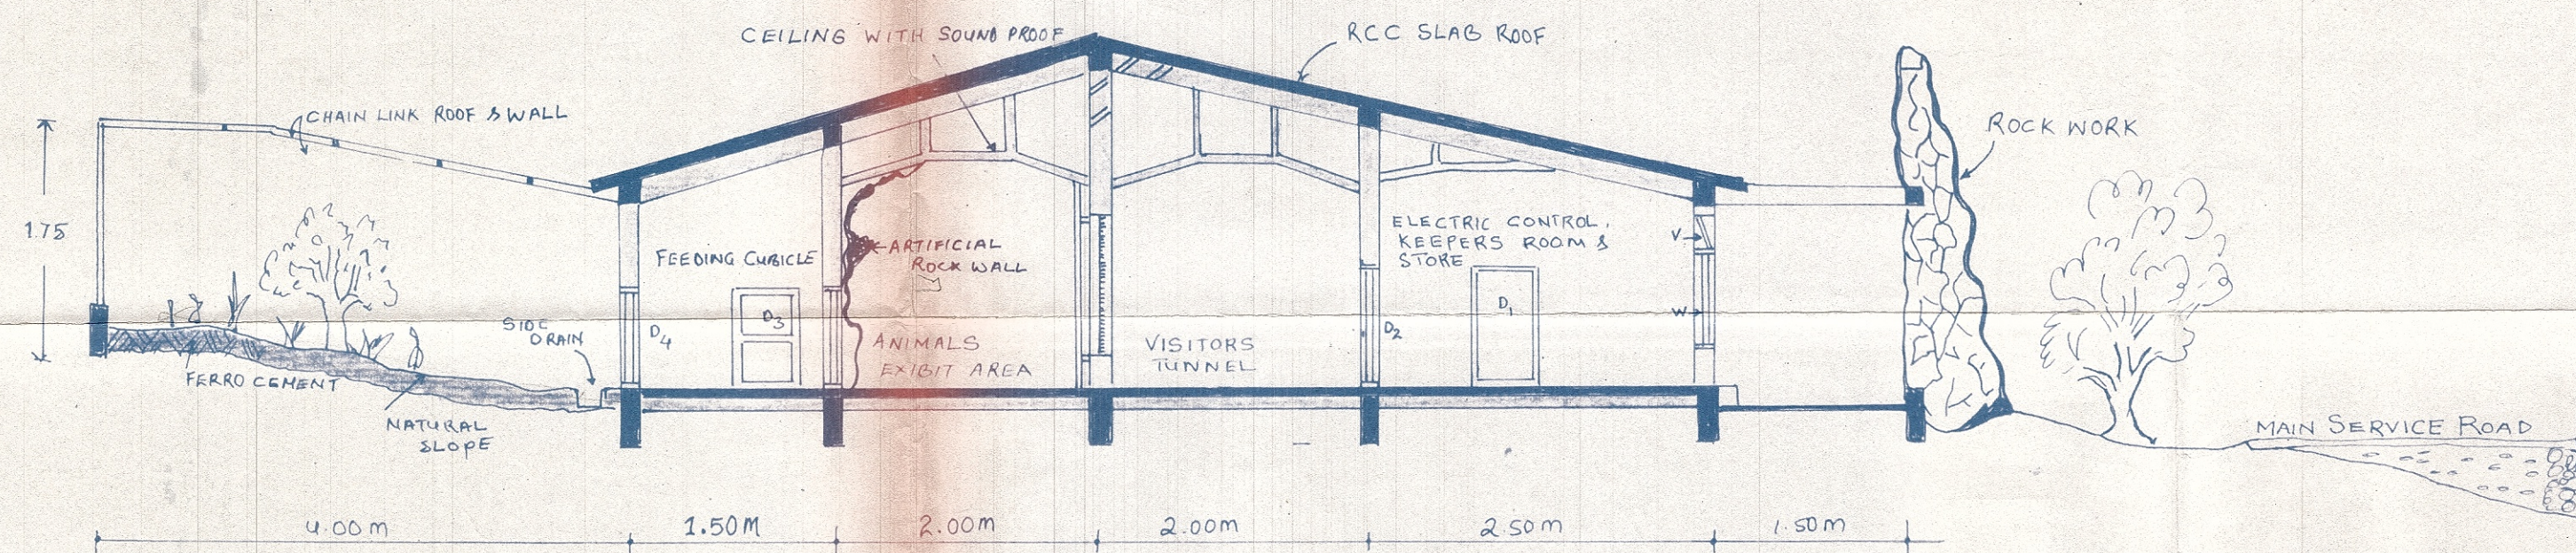

SECTION ON B-B

GOVERNMENT OF MIZORAM
OFFICE OF THE DEPUTY CONSERVATOR OF FOREST
WILDLIFE DIVISION: AIZAWL

PROPOSED ANIMAL HOUSE DETAILED DRAWING
FOR NOCTURNAL AT AIZAWL ZOOLOGICAL PARK

DRG NO: WLD/	Drawn by: <i>Z. Khul</i> Junior Engineer Wildlife Division Aizawl - Mizoram	Countersigned by: <i>[Signature]</i> Dy. Conservator of Forest Wildlife Division Aizawl - Mizoram
DATE: April 2007		