





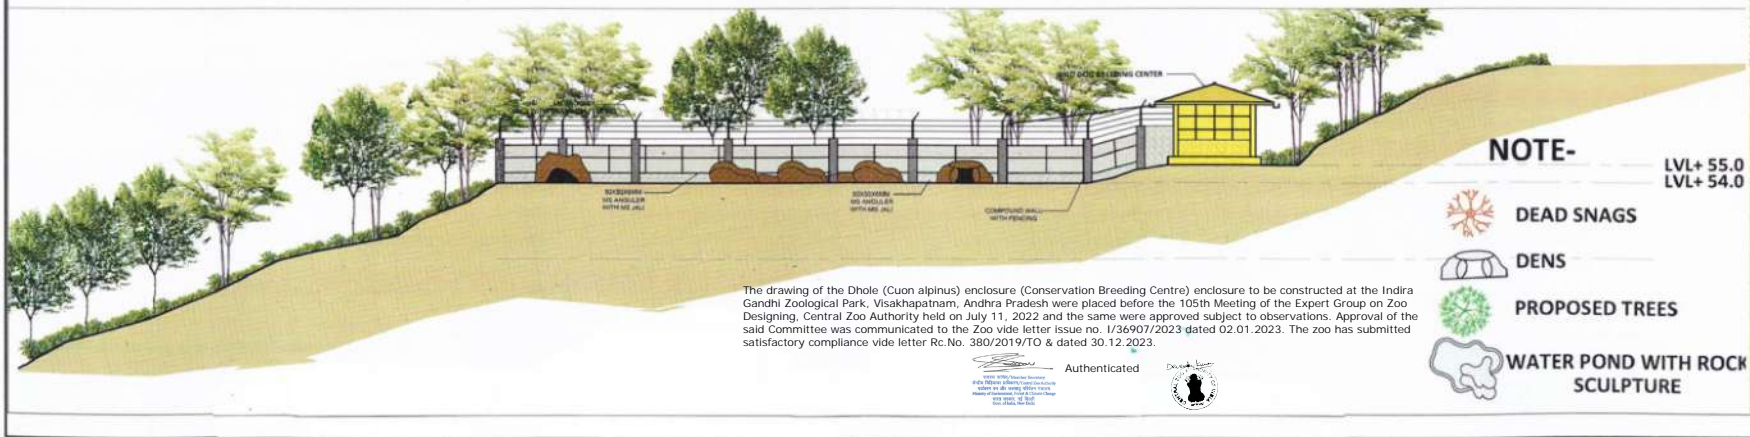
THIS DRAWING IS THE PROPERTY OF CONSULTANTS AND PREM CHAUDHURY & ASSOCIATES PVT LTD AND IS NOT TO BE COPIED, REPRODUCED OR USED IN ANY MANNER WITHOUT THEIR WRITTEN PERMISSION.

NOTES:-
 1. ALL DIMENSIONS SHALL BE CHECKED & C/D RELATED WITH THE RELATED ARCHITECT DRAWINGS.
 2. ANY AMENDMENT SHALL BE IMMEDIATELY BROUGHT TO THE NOTICE OF THE ARCHITECT BEFORE COMMENCEMENT OF THE WORK.
 3. ONLY WRITTEN CORRECTIONS ARE TO BE PERMITTED.

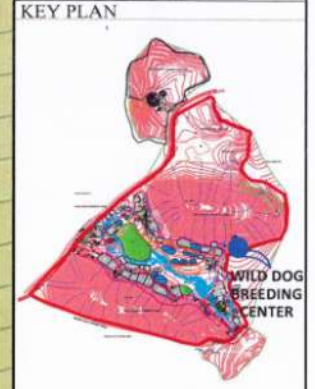



 Curator,
 Indira Gandhi Zoological Park,
 Visakhapatnam, Andhra Pradesh

REVISIONS	NO.	DATE	ZONE
DISTRIBUTION OF PRINTS			
DATE	ISSUED TO	FOR	NOS. BY



The drawing of the Dhole (Cuon alpinus) enclosure (Conservation Breeding Centre) enclosure to be constructed at the Indira Gandhi Zoological Park, Visakhapatnam, Andhra Pradesh were placed before the 105th Meeting of the Expert Group on Zoo Designing, Central Zoo Authority held on July 11, 2022 and the same were approved subject to observations. Approval of the said Committee was communicated to the Zoo vide letter issue no. I/36907/2023 dated 02.01.2023. The zoo has submitted satisfactory compliance vide letter Rc.No. 380/2019/TO & dated 30.12.2023.

Authenticated 

PROJECT:-
INDIRA GANDHI ZOOLOGICAL PARK VISAKHAPATNAM, ANDHRA PRADESH

TITLE:-
VIEW-02

DEALT: PRADEEP
 APPD: CHKD
 SCALE: NTS
 DATE: 12/09/2022


REV. 0


CONSULTANTS:
 Joint Venture:
 Prem Chaudhury & Associates,
 Center for Environment and Development,
 Target EURO SRL,
 10, 10, Rajalakshmi Colony New Delhi.

THIS DRAWING IS THE PROPERTY OF CONSULTANTS AND PREM CHAUDHURY & ASSOCIATES PVT. LTD. AND IS NOT TO BE COPIED, REPRODUCED OR TRANSMITTED IN ANY FORM OR BY ANY MEANS, ELECTRONIC OR MECHANICAL, INCLUDING PHOTOCOPYING, RECORDING, OR BY ANY INFORMATION STORAGE AND RETRIEVAL SYSTEM, WITHOUT THE WRITTEN PERMISSION OF THE FIRM.

NOTES:-
 1. ALL DRAWINGS SHALL BE CHECKED AS RELATES TO THE RELATED ARCHITECTURAL DRAWINGS AND NECESSITY SHALL BE UNDERTAKEN PROMPTLY TO THE WORK OF THE ARCHITECTURE BEFORE COMMENCEMENT OF THE WORK.
 2. ONLY ARCHITECTS/ENGINEERS ARE TO BE FOLLOWED

KEY PLAN

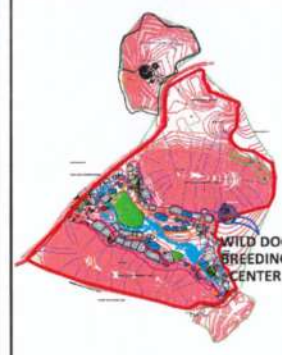


 Curator,
 Indira Gandhi Zoological Park,
 Visakhapatnam, Andhra Pradesh

REMARKS	NO.	DATE	ZONE
REVISIONS			
DISTRIBUTION OF PRINTS			
DATE	ISSUED TO	FOR	NOS BY


PROJECT:
INDIRA GANDHI ZOOLOGICAL PARK VISAKHAPATNAM, ANDHRA PRADESH

TITLE:
VIEW-01

DRWT. PRASEEP	ERG No.
APPO:	40A.5.1
SPWD:	
SCALE: NTS	REV. 0
DATE: 12/05/2022	


CONSULTANTS:
 Joint Venture:
 Prem Chaudhury & Associates .
 Center for Environment and Development .
 Targat EUBRO SRL
 B-16 Kalkaji Colony New Delhi

WILD DOG BREEDING CENTRE

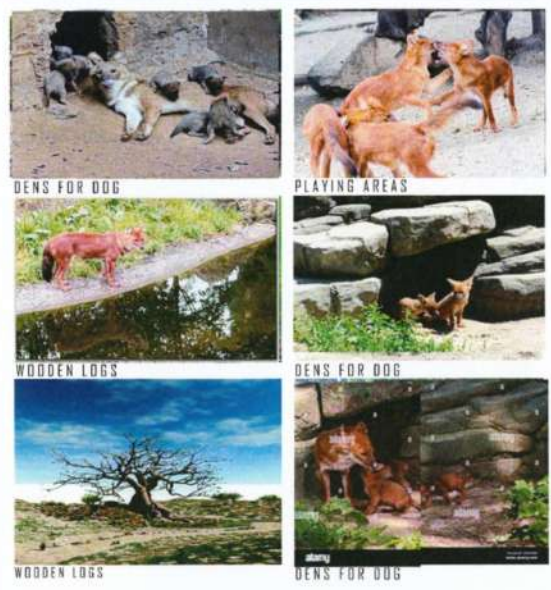


The drawing of the Dhole (Cuon alpinus) enclosure (Conservation Breeding Centre) enclosure to be constructed at the Indira Gandhi Zoological Park, Visakhapatnam, Andhra Pradesh were placed before the 105th Meeting of the Expert Group on Zoo Designing, Central Zoo Authority held on July 11, 2022 and the same were approved subject to observations. Approval of the said Committee was communicated to the Zoo vide letter issue no. I/36907/2023 dated 02.01.2023. The zoo has submitted satisfactory compliance vide letter Rc.No. 380/2019/TO & dated 30.12.2023.

Authenticated

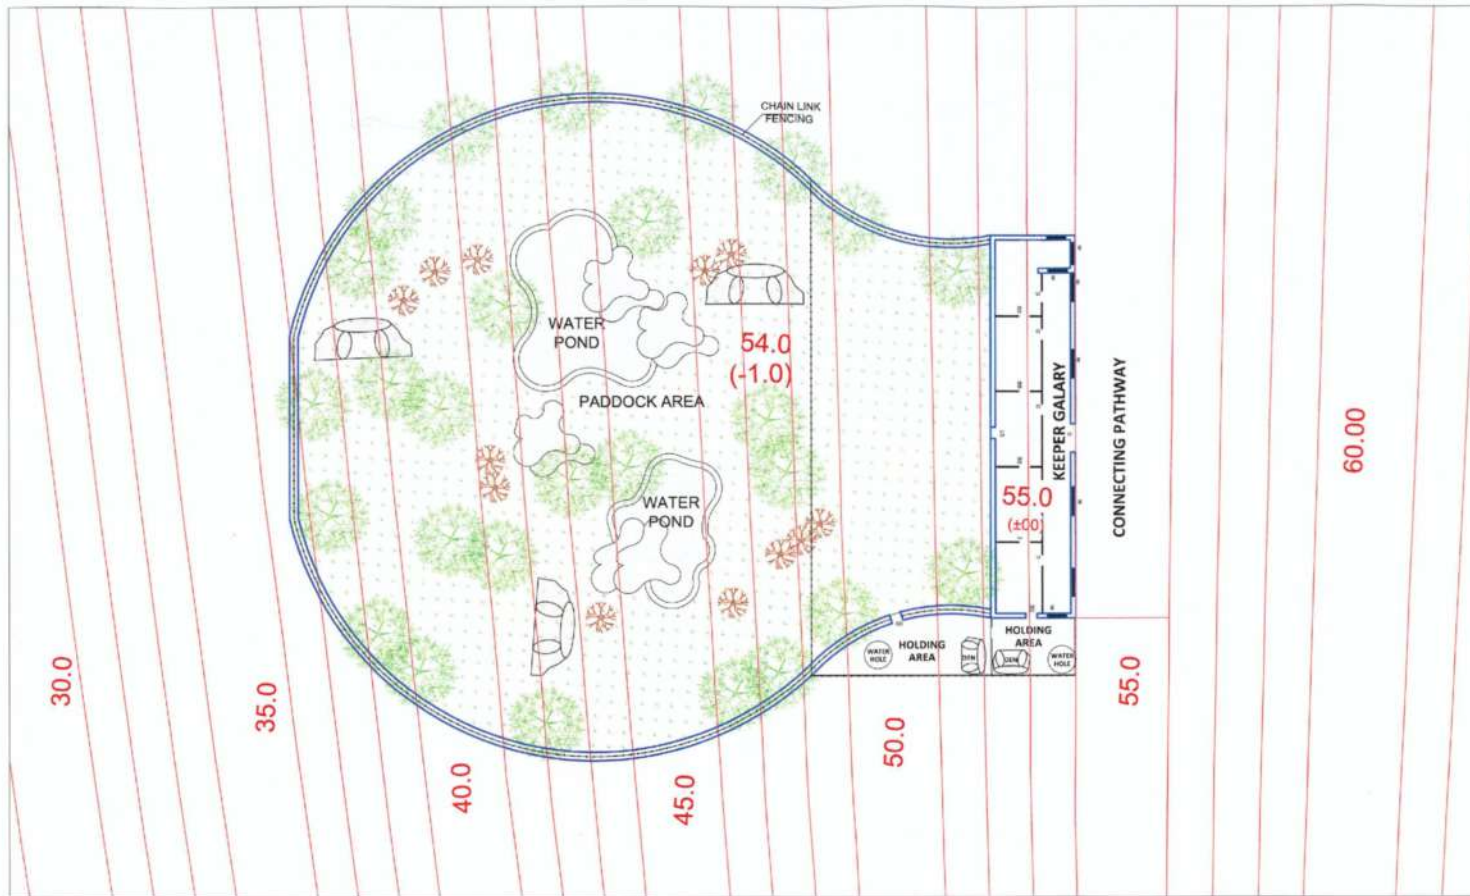PROPOSED WILD DOG BREEDING CENTER PLAN

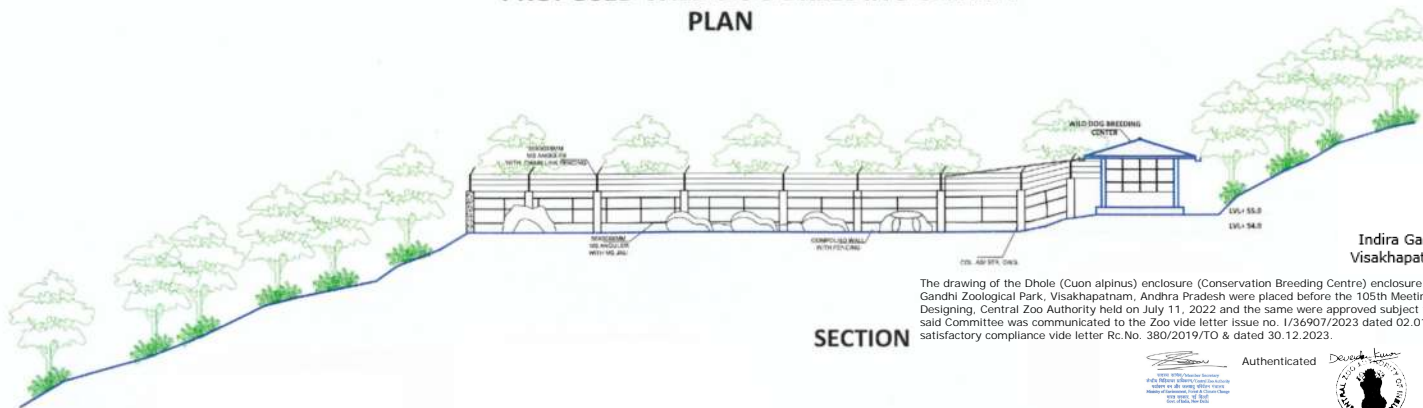

SECTION

The drawing of the Dhole (*Cuon alpinus*) enclosure (Conservation Breeding Centre) enclosure to be constructed at the Indira Gandhi Zoological Park, Visakhapatnam, Andhra Pradesh were placed before the 105th Meeting of the Expert Group on Zoo Designing, Central Zoo Authority held on July 11, 2022 and the same were approved subject to observations. Approval of the said Committee was communicated to the Zoo vide letter issue no. 1/36907/2023 dated 02.01.2023. The zoo has submitted satisfactory compliance vide letter Rc.No. 380/2019/TO & dated 30.12.2023.

Authorized
Prin. Charge
 Director
 Indira Gandhi Zoological Park
 Visakhapatnam
 Andhra Pradesh


Authenticated



THIS DRAWING IS THE PROPERTY OF CONSULTANTS AND FROM CHAUDHURY & ASSOCIATES PVT. LTD. AND IS NOT TO BE COPIED, REPRODUCED OR USED IN ANY MANNER WITHOUT THEIR WRITTEN PERMISSION.

NOTES:-
 1. ALL DIMENSIONS SHALL BE GIVEN AS INDICATED UNLESS OTHERWISE SPECIFIED.
 2. ALL DIMENSIONS SHALL BE IN METERS UNLESS OTHERWISE SPECIFIED.
 3. ALL DIMENSIONS SHALL BE TO FACE UNLESS OTHERWISE SPECIFIED.
 4. ALL DIMENSIONS SHALL BE TO CENTERLINE UNLESS OTHERWISE SPECIFIED.

KEY PLAN

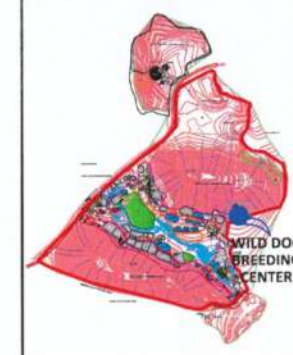

NOTE-

- DEAD SNAGS
- DENS
- PROPOSED TREES
- WATER POND WITH ROCK SCULPTURE


REVISIONS	NO.	DATE	ZONE

PROJECT-
 INDIRA GANDHI ZOOLOGICAL PARK VISAKHAPATNAM, ANDHRA PRADESH

TITLE- WILD DOG BREEDING CENTER PLAN & SECTION


DEALT PRADEEP	DRG NO:
APPRD	40A.2.1
CHKD	REV: 0
SCALE: NTS	
DATE: 12/09/2022	

CONSULTANTS:
 Joint Venture
 Prati Chaudhury & Associates
 Center for Environment and Development
 Target EURO SRL
 B-30 Kaitiah Colony New Delhi

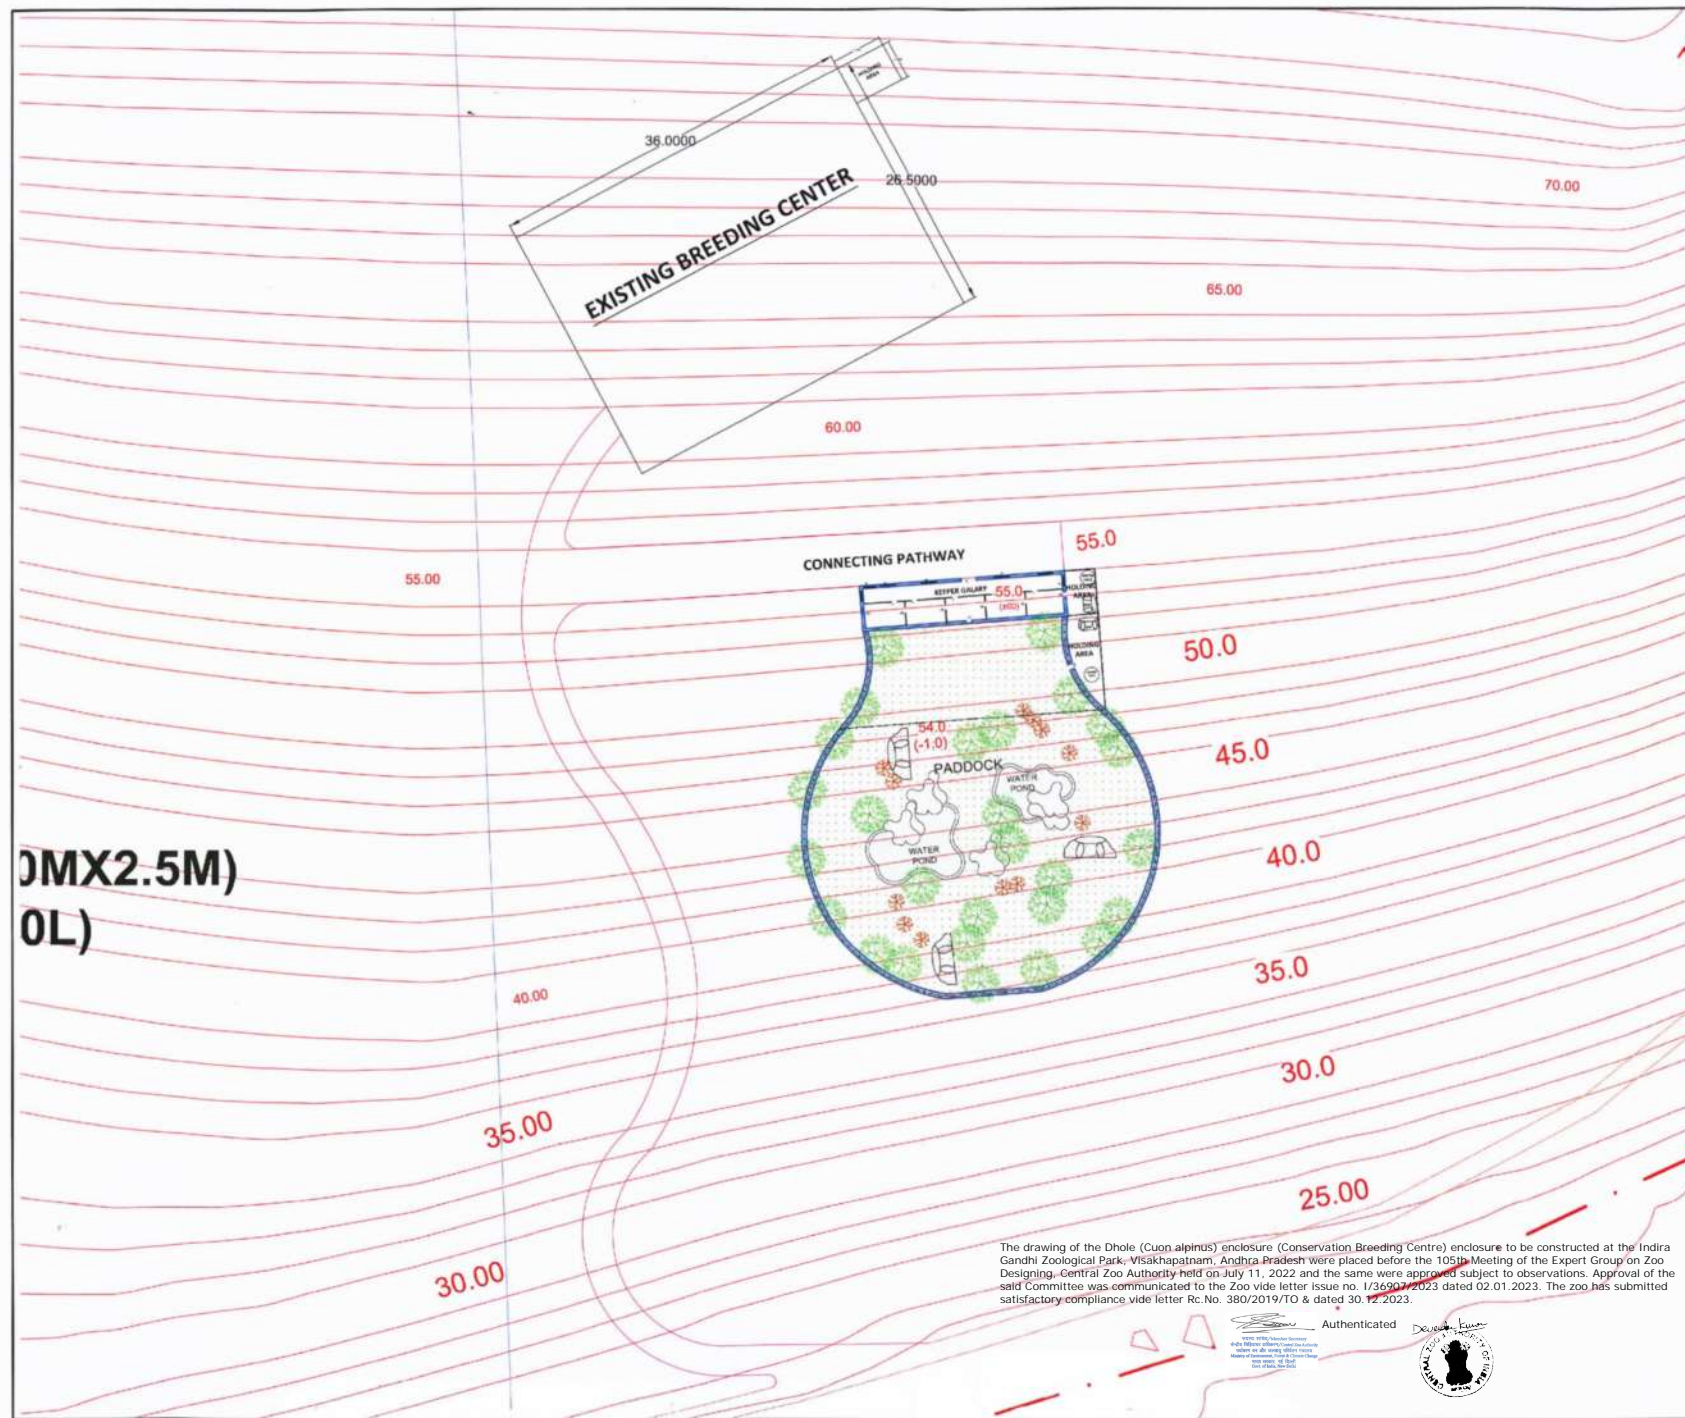

75
 THIS DRAWING IS THE PROPERTY OF CONSULTANTS AND FROM CHAUDHURY & ASSOCIATES PVT. LTD. AND IS NOT TO BE COPIED, REPRODUCED OR TRANSMITTED IN ANY FORM OR BY ANY MEANS, ELECTRONIC OR MECHANICAL, INCLUDING PHOTOCOPYING, RECORDING, OR BY ANY INFORMATION STORAGE AND RETRIEVAL SYSTEM, WITHOUT THE WRITTEN PERMISSION OF CHAUDHURY & ASSOCIATES PVT. LTD.




 Curator,
 Indra Gandhi Zoological Park,
 Visakhapatnam, Andhra Pradesh

REMARKS	NO.	DATE	ZONE
REVISIONS			
DISTRIBUTION OF PRINTS			
DATE	ISSUED TO	FOR	NOS. BY

PROJECT:-
INDIRA GANDHI ZOOLOGICAL PARK VISAKHAPATNAM, ANDHRA PRADESH

TITLE:-
WILD DOG BREEDING CENTER PART SITE PLAN



SCALE: PROJECT	SCALE: 40A.1.1
DATE: 12/06/2022	REV: 0

CONSULTANTS:
 Joint Venture:
 Prm Chaudhury & Associates
 Center for Environment and Development
 Target EIRO SRL
 9/10 Kallakuri Colony, New Delhi

The drawing of the Dhole (*Cuon alpinus*) enclosure (Conservation Breeding Centre) enclosure to be constructed at the Indra Gandhi Zoological Park, Visakhapatnam, Andhra Pradesh were placed before the 105th Meeting of the Expert Group on Zoo Designing - Central Zoo Authority held on July 11, 2022 and the same were approved subject to observations. Approval of the said Committee was communicated to the Zoo vide letter issue no. 1/3590/2023 dated 02.01.2023. The zoo has submitted satisfactory compliance vide letter Rc.No. 380/2019/TO & dated 30.12.2023.



INDIRA GANDHI ZOOLOGICAL PARK, VISAKHAPATNAM, ANDHRA PRADESH

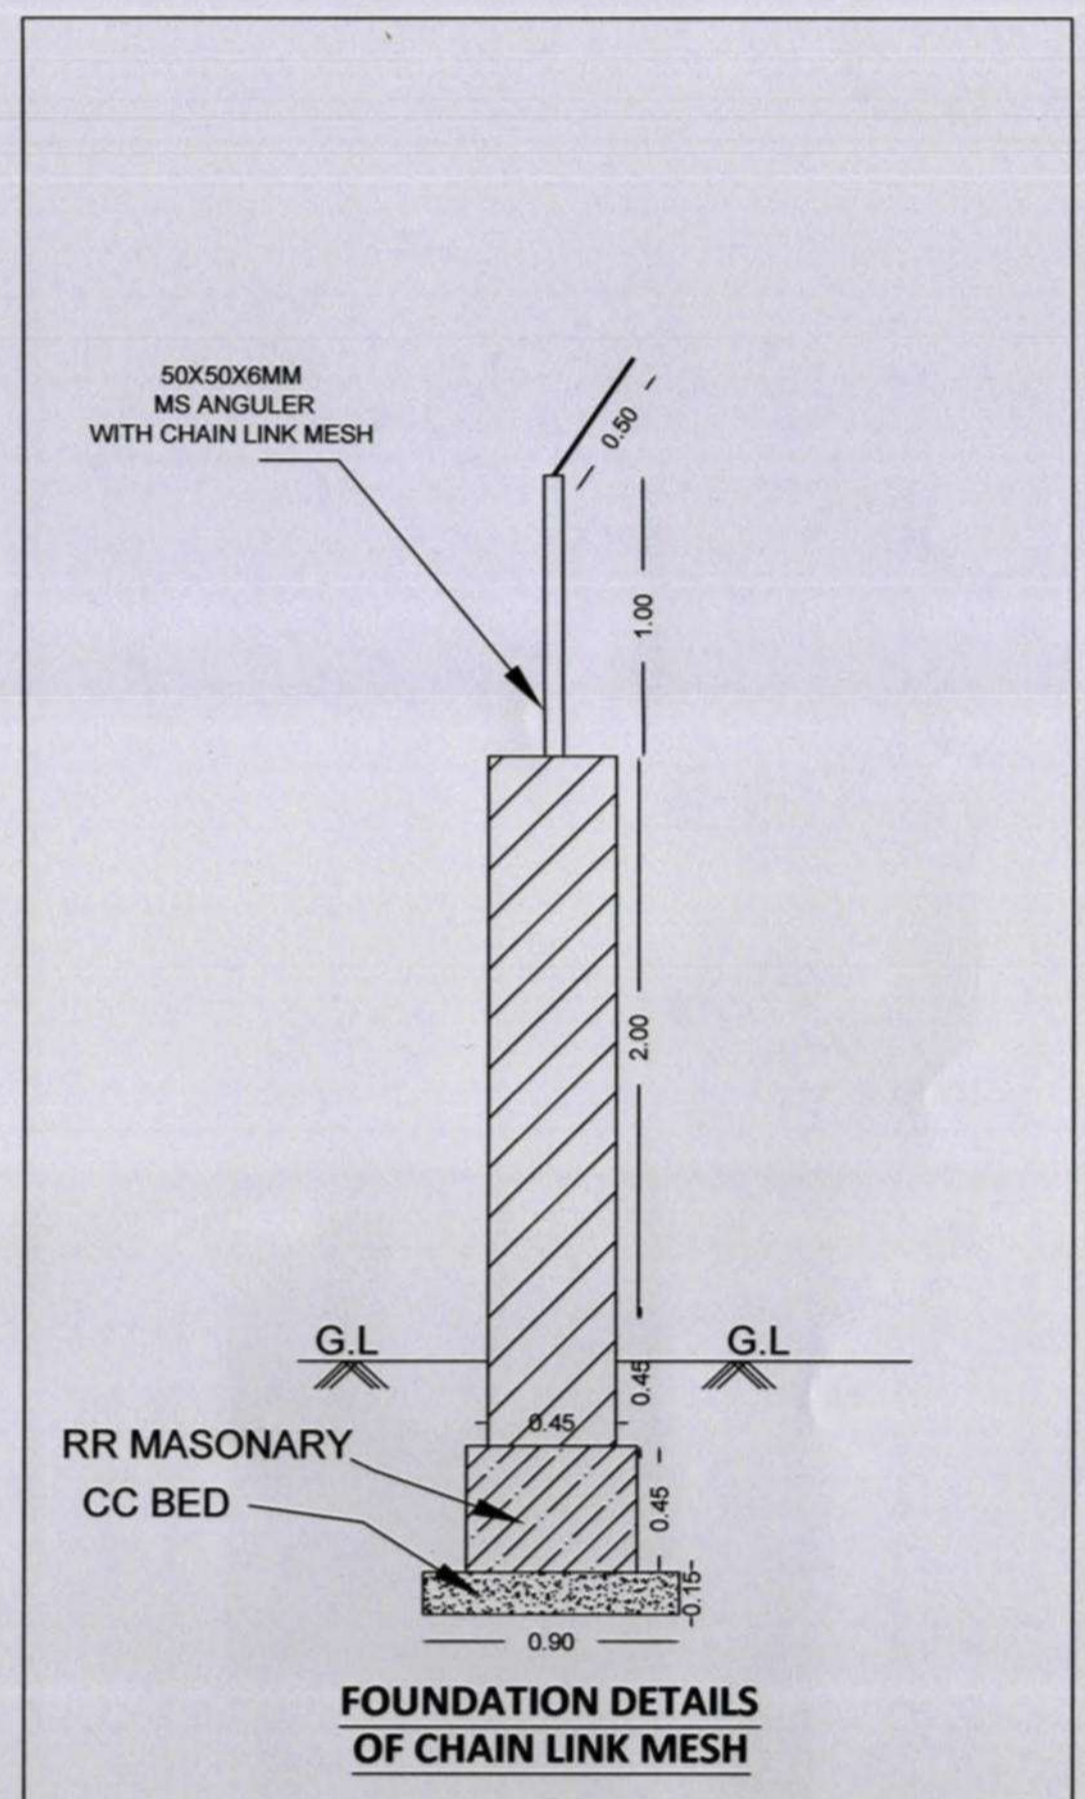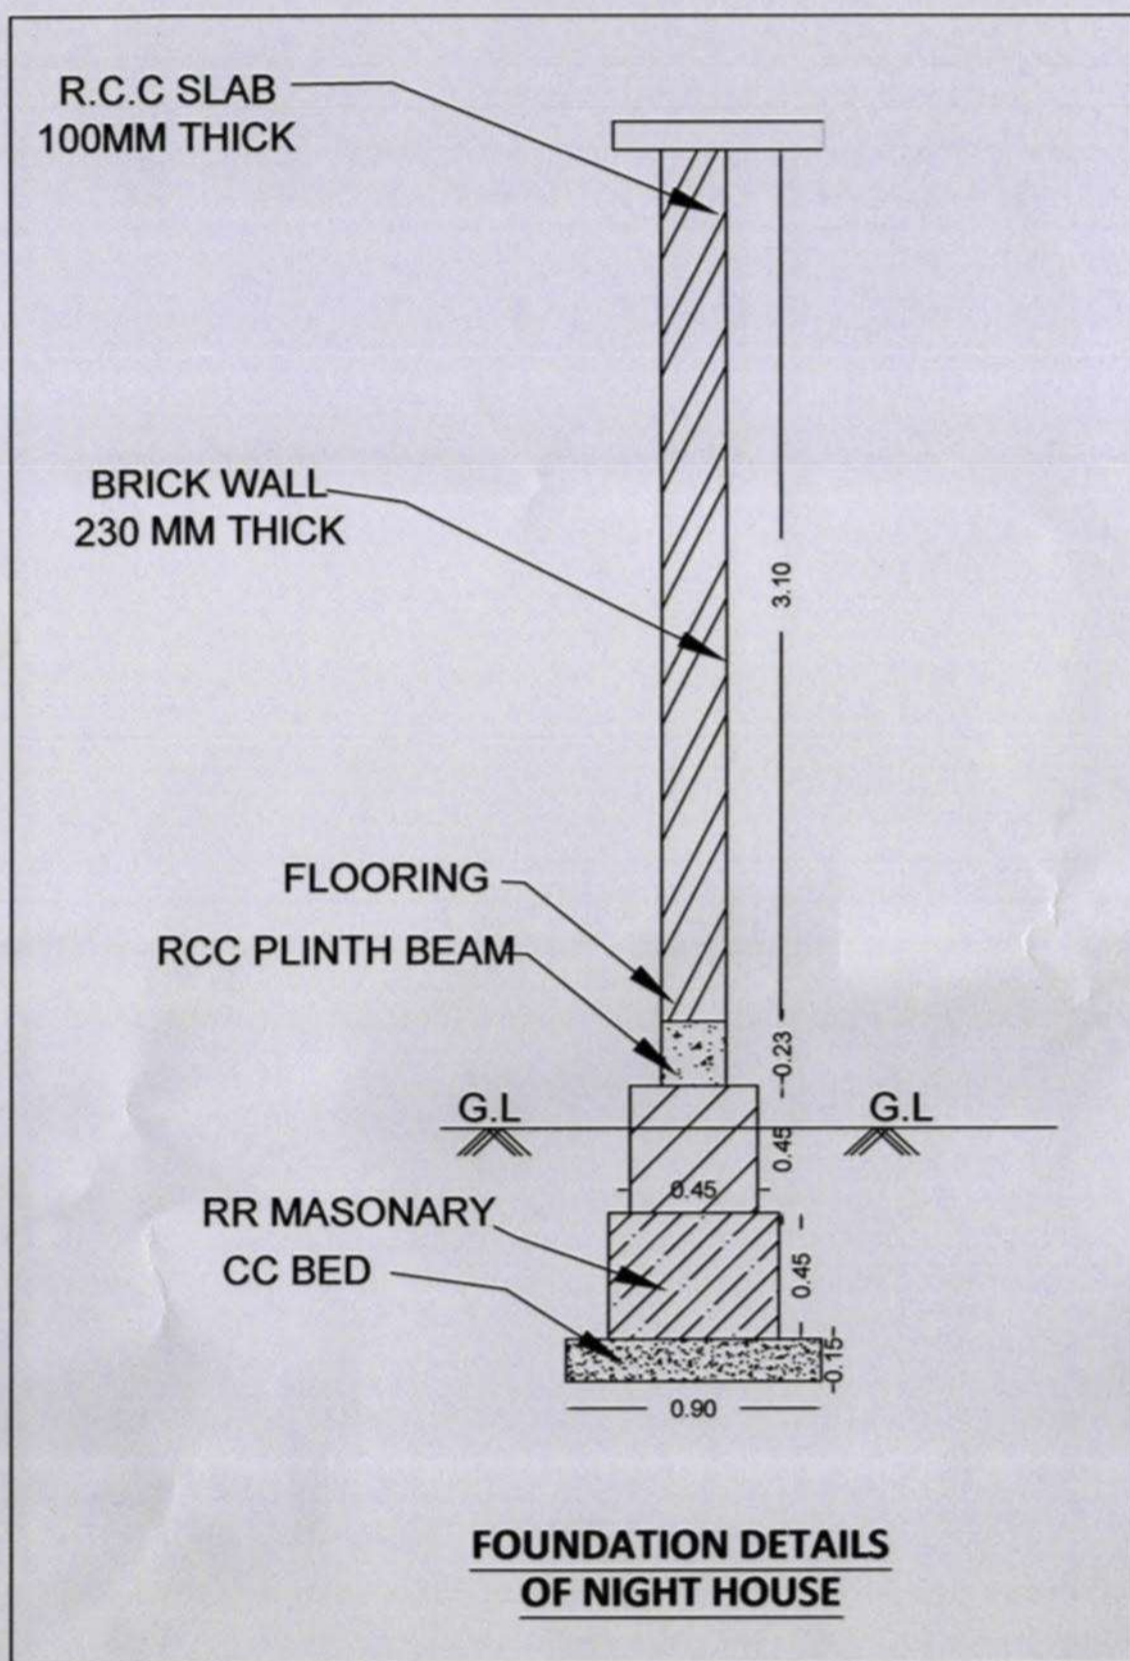

Curator,
Indira Gandhi Zoological Park,
Visakhapatnam, Andhra Pradesh

WILD DOG BREEDING CENTER FOUNDATION DETAILS

The drawing of the Dhole (*Cuon alpinus*) enclosure (Conservation Breeding Centre) enclosure to be constructed at the Indira Gandhi Zoological Park, Visakhapatnam, Andhra Pradesh were placed before the 105th Meeting of the Expert Group on Zoo Designing, Central Zoo Authority held on July 11, 2022 and the same were approved subject to observations. Approval of the said Committee was communicated to the Zoo vide letter issue no. 1/36907/2023 dated 02.01.2023. The zoo has submitted satisfactory compliance vide letter Rc.No. 380/2019/TO & dated 30.12.2023.

Member Secretary
Central Zoo Authority
Ministry of Environment, Forest & Climate Change
Govt. of India, New Delhi

Authenticated

