


(Lakshminarasimha R.  
Scientific officer, CZA.

सदस्य, सचिवालय / Member Secretary,  
केन्द्रीय चिड़ियाघर प्राधिकरण / Central Zoo Authority  
पर्यावरण वन और जलवायु परिवर्तन मंत्रालय  
Ministry of Environment, Forest & Climate Change  
भारत सरकार, नई दिल्ली  
Govt. of India, New Delhi

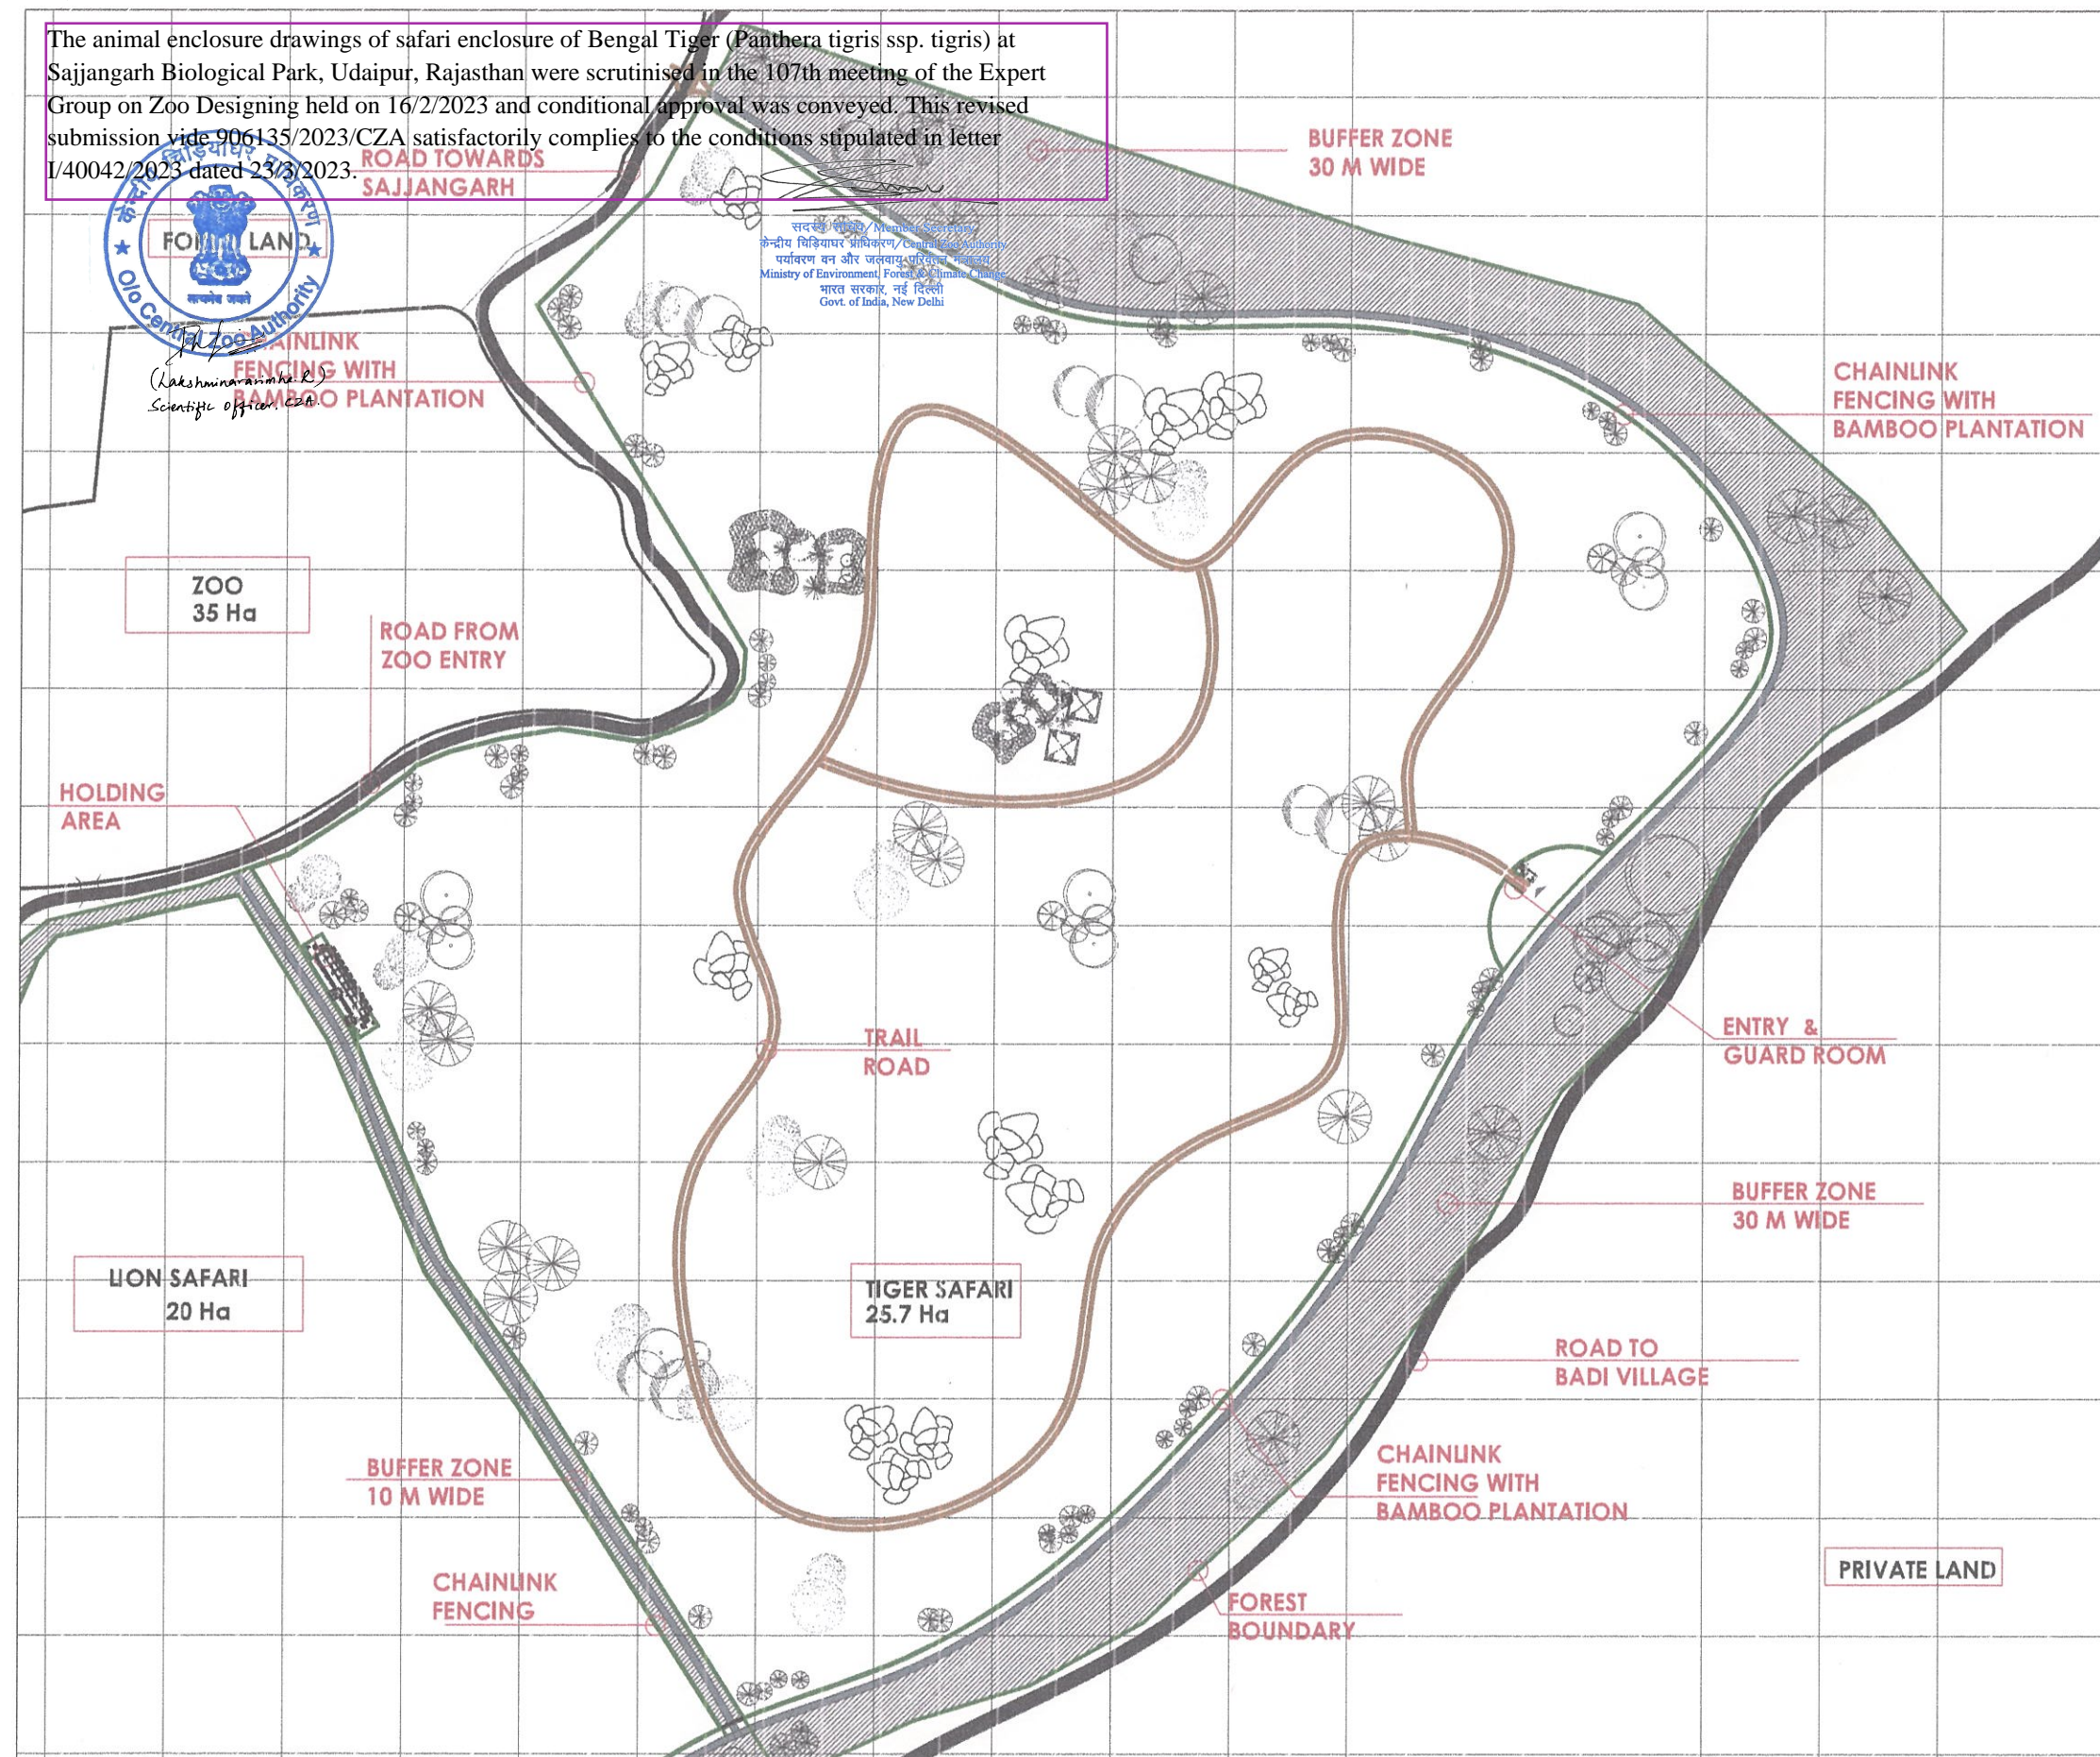

## KEY PLAN



### LEGEND



ROAD / SERVICE PATH



VISITOR PATH / TRAIL



## GREEN BUFFER



## CHAIN LINK FENCING



## PONDS



HILLOCK WITH SAND BED

## AREA/ LENGTH

1450 SQM	ROAD / SERVICE PATH
2.1 KM	VISITOR PATH / TRAIL
8969 SQM	GREEN BUFFER
25.7 HA	SAFARI AREA
442 SQM	HOLDING AREA
30 SQM	DOUBLE BARRIER ENTRANCE GATE & GUARD ROOM

SANJEEV GUPTA ARCHITECTS

SANJEEV GUPTA  
CA/83/07667

(अजय चित्तौड़ा) I.F.S.  
उप वन संरक्षक  
वन्यजीव, उदयपुर  
50m x 50m GRID



**SANJEEV GUPTA**  
ARCHITECTS

COA Reg No. CA/BS/07667  
18 Civil Lines, Badli Road,  
Udaipur-313011, Rajasthan (India)  
Ph. no. : 0294-2983320

© This drawing is the property of Sanjeev Gupta Architects and is issued in confidence. It should not be used, copied or reproduced without written permission.

### GENERAL NOTES

All dimensions are in feet/inches unless otherwise specified. Dimensions shall not be scaled off the drawings. In case of any discrepancy between drawings/instructions shall be obtained before implementation. Work shall be carried out in accordance to the specifications mentioned.


**SAJJANGARH  
BIOLOGICAL PARK**

AT SAJJANGARH, UDAIPUR FOR FOREST DEPARTMENT

[illegible]

SGA/596

## TIGER SAFARI SITE PLAN

# A111<sup>R2</sup>

Scale 1: 3000 on A3 sheet





The animal enclosure drawings of safari enclosure of Bengal Tiger (*Panthera tigris* ssp. *tigris*) at Sajjangarh Biological Park, Udaipur, Rajasthan were scrutinised in the 107th meeting of the Expert Group on Zoo Designing held on 16/2/2023 and conditional approval was conveyed. This revised submission vide 906135/2023/CZA satisfactorily complies to the conditions stipulated in letter I/40042/2023 dated 23/3/2023.




सदस्य सचिव / Member Secretary  
केन्द्रीय चिड़ियाघर प्राधिकरण / Central Zoo Authority  
पर्यावरण वन और जलवायु परिवर्तन मंत्रालय  
Ministry of Environment, Forest & Climate Change  
भारत सरकार, नई दिल्ली  
Govt. of India, New Delhi

Section of the fencing  
(Scale 1:30)

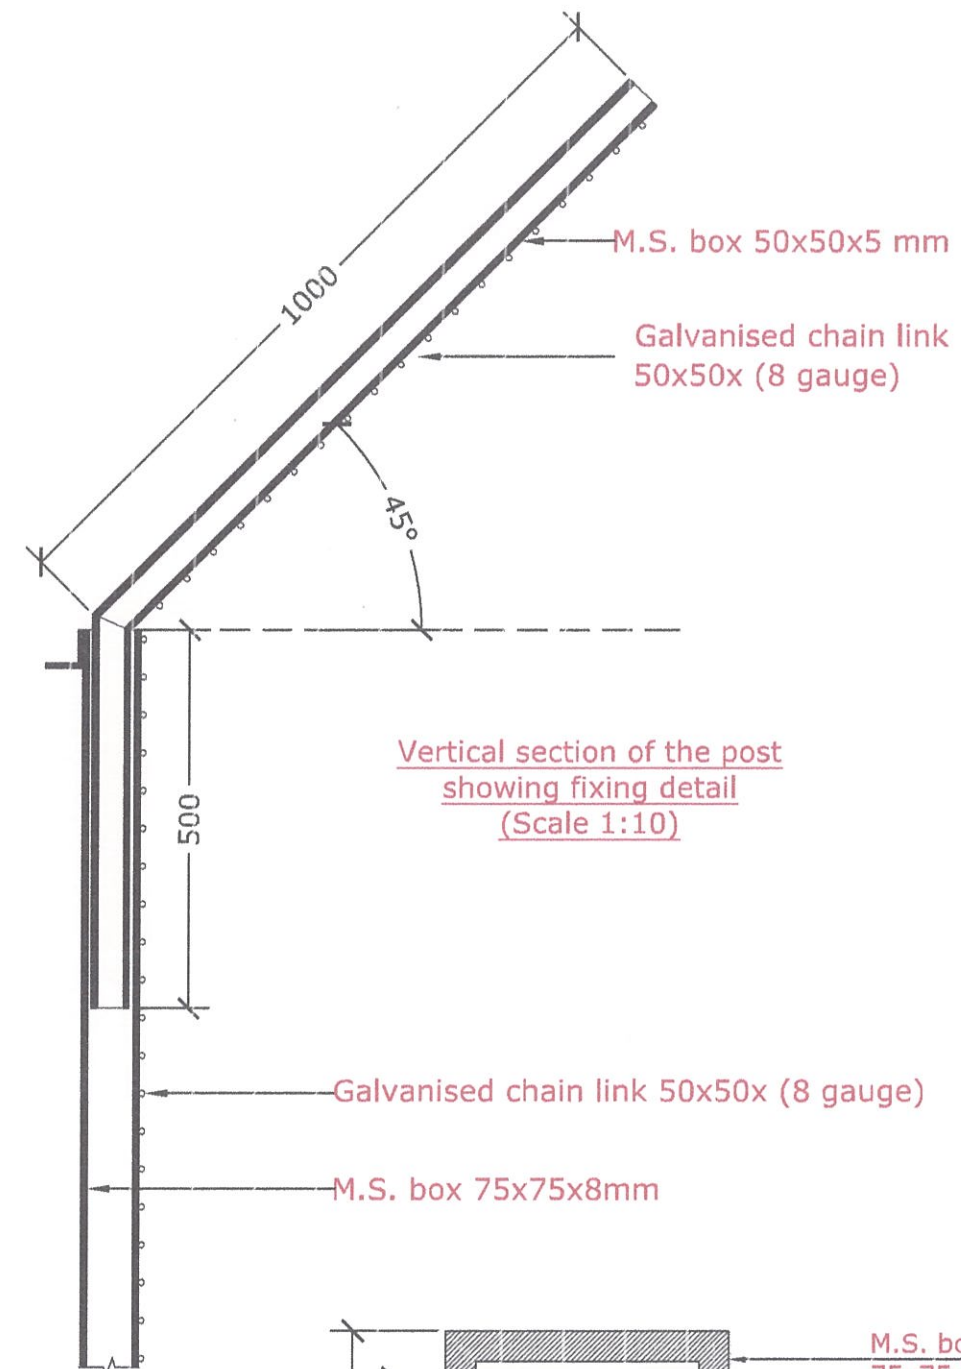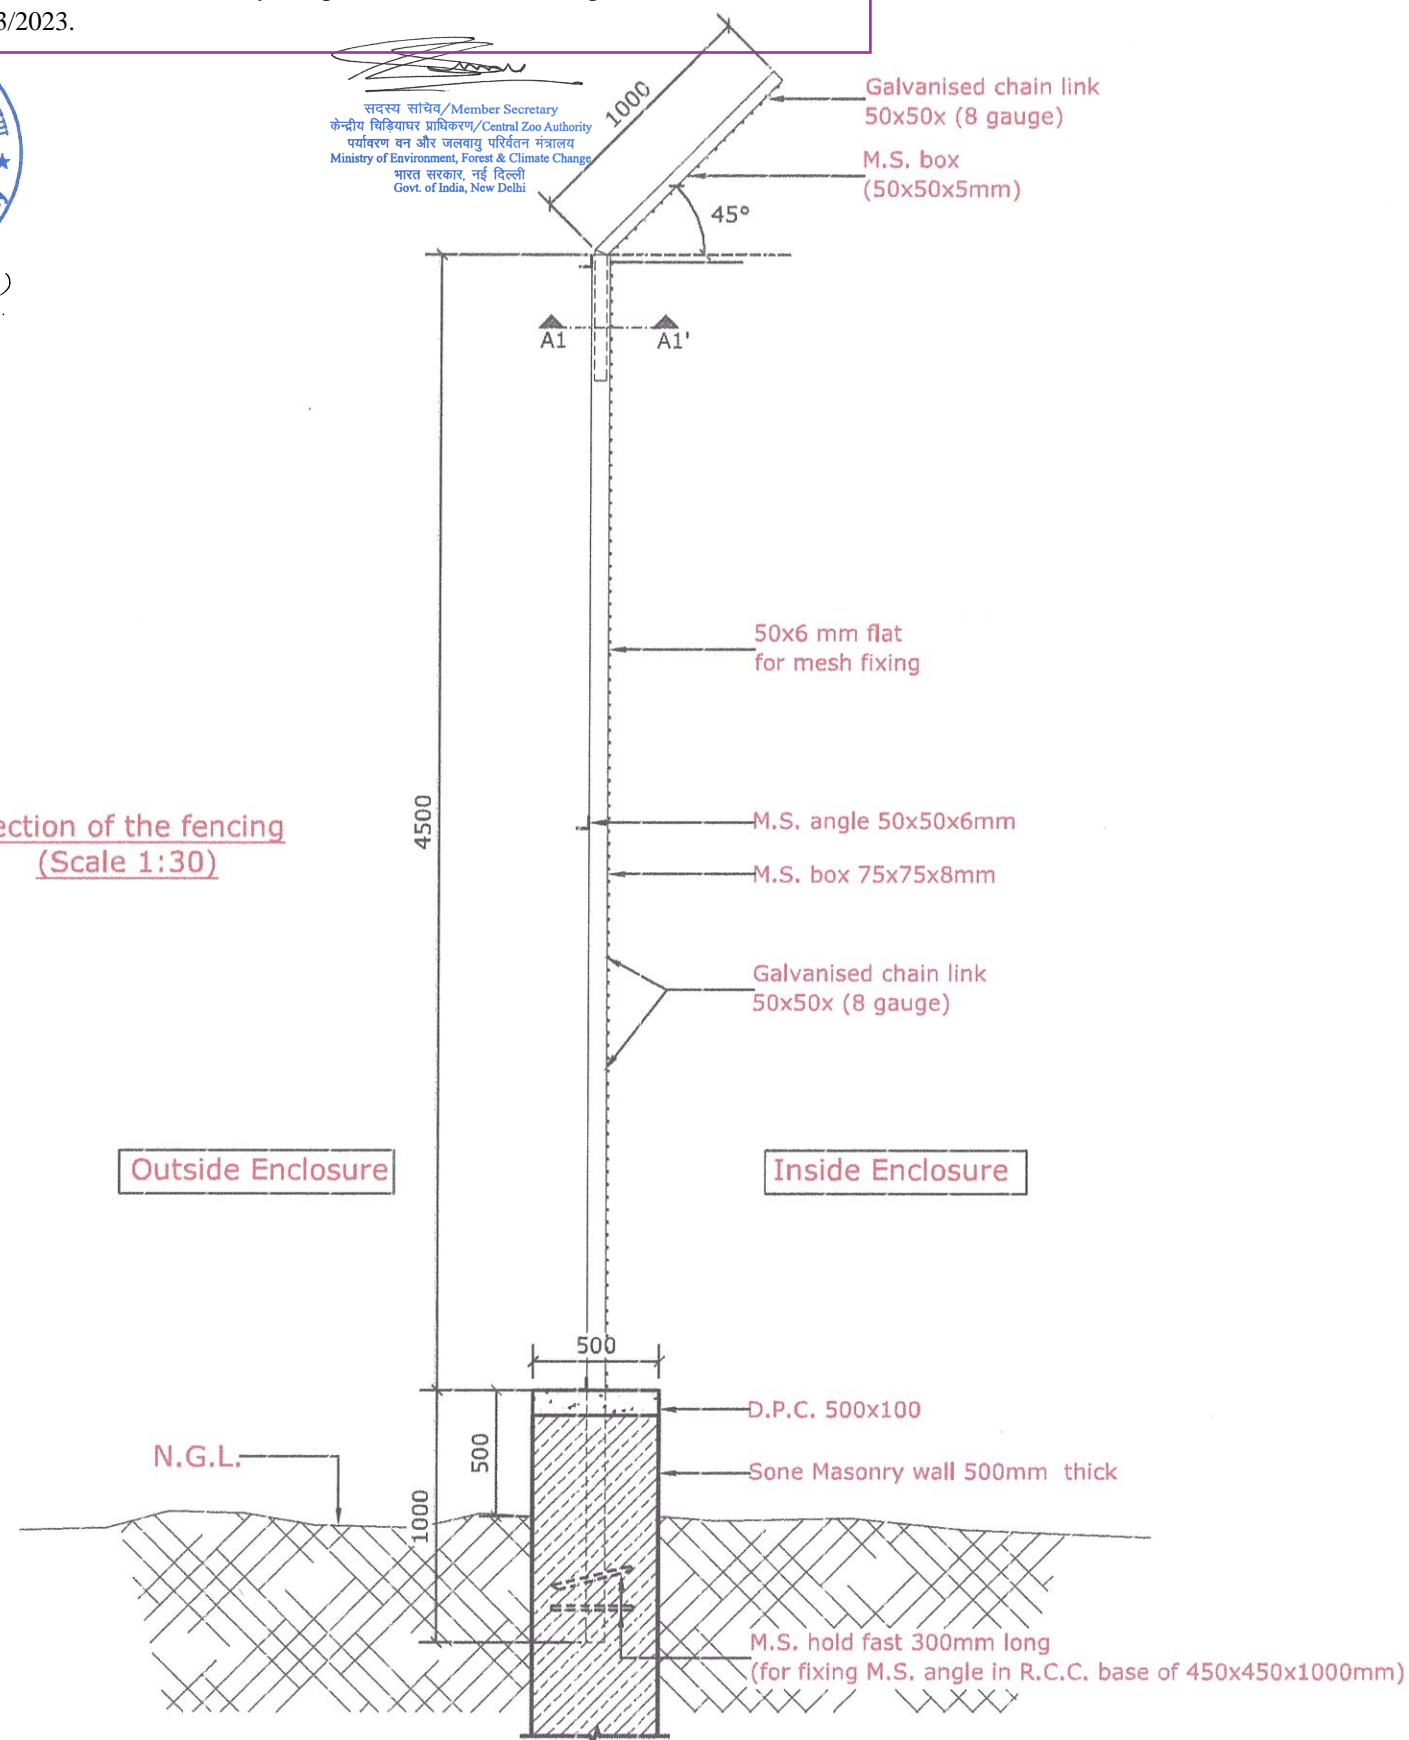

Vertical section of the post  
showing fixing detail  
(Scale 1:10)

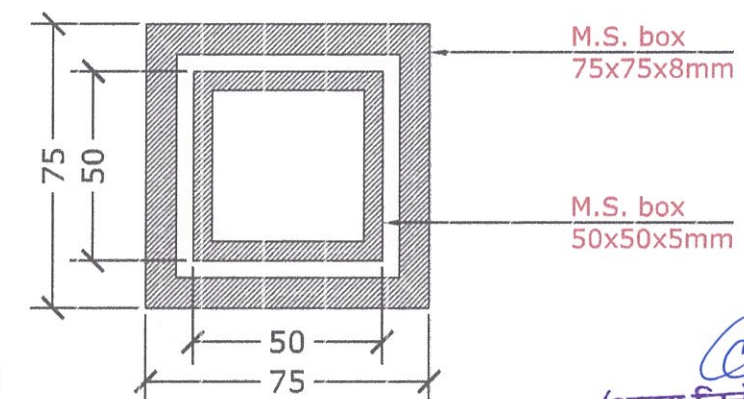

Section A1-A1'

SANJEEV GUPTA ARCHITECTS  
S.P. Gupta  
SANJEEV GUPTA  
CA/83/07667

(अजय चित्तौड़ा) I.F.S.  
उप वन संरक्षक  
वन्यजीव, उदयपुर



SANJEEV GUPTA  
ARCHITECTS

CDA Reg No. CA/83/07667  
16, Civil Lines, Badi Road,  
Udaipur - 313011, Rajasthan (India)  
Ph. no. : 0294-2380390

© This drawing is the property of Sanjeev Gupta Architects and is  
issued in confidence. It should not be used, copied or reproduced  
without written permission.

#### GENERAL NOTES

All dimensions are in feet-inches unless mentioned otherwise.  
Dimensions shall not be scaled off the drawings.  
In case of any discrepancy between drawings/instructions shall be  
ascertained before implementation.  
Work shall be carried out in accordance to the specifications  
mentioned.

Cad File Title: -08- FENCING DETAIL

SAJJANGARH  
BIOLOGICAL PARK

AT SAJJANGARH, UDAIPUR FOR FOREST DEPARTMENT


FOR DRAFT DISCUSSION 25/11/22 10

FENCING DETAIL

SGA/596

A109 RO

Scale 1: 30 on A3 sheet



### ABBREVIATION


HSD	HORIZONTAL SLIDING DOOR
W	WINDOW
VSD	VERTICAL SLIDING DOOR
V	VENTILATION FROM SLAB BOTTOM
CD	CASEMENT DOOR

The animal enclosure drawings of safari enclosure of Bengal Tiger (*Panthera tigris* ssp. *tigris*) at Sajjangarh Biological Park, Udaipur, Rajasthan were scrutinised in the 107th meeting of the Expert Group on Zoo Designing held on 16/2/2023 and conditional approval was conveyed. This revised submission vide 906135/2023/CZA satisfactorily complies to the conditions stipulated in letter I/40042/2023 dated 23/3/2023.



(Lakshminarasimha. R)  
Scientific officer, CZA.

सदस्य सचिव/Member Secretary  
केन्द्रीय चिड़ियाघर प्राधिकरण/Central Zoo Authority  
पर्यावरण वन और जलवायु परिवर्तन मंत्रालय  
Ministry of Environment, Forest & Climate Change  
भारत सरकार, नई दिल्ली  
Govt. of India, New Delhi

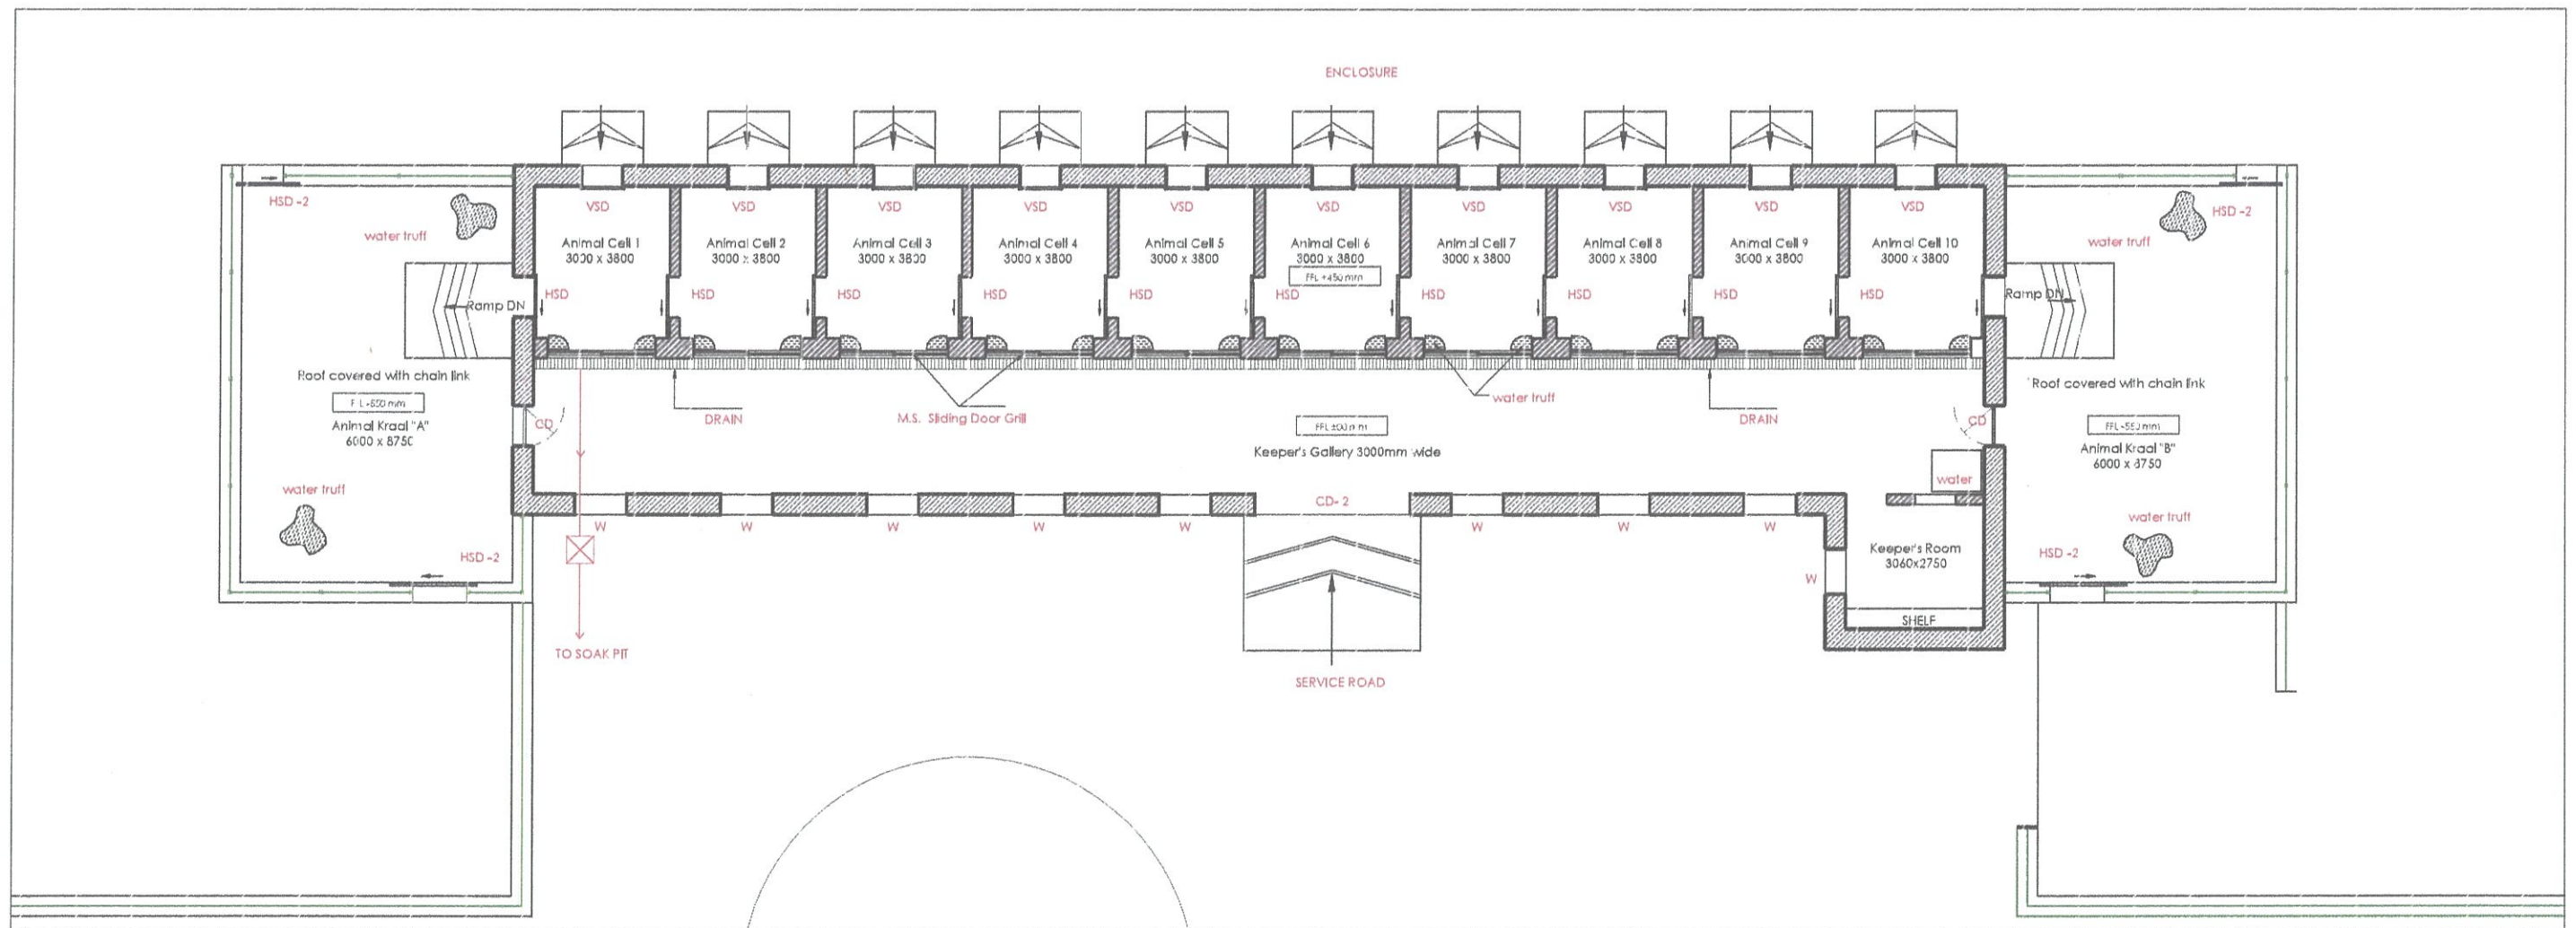

**SANJEEV GUPTA ARCHITECTS**

S.P. Style  
SANJEEV GUPTA  
CA/83/07667

(अजय चितौड़ा) I.F.S.  
उप वन संरक्षक  
वन्यजीव, उदयपुर

SGA/596

# A108<sub>R1</sub>

Scale 1: 150 on A3 sheet



**SANJEEV GUPTA**  
ARCHITECTS

CDA Reg No. CA/85/07667  
18 Civil Lines, Badi Road,  
Udaipur-313011, Rajasthan (India).  
Ph. no.: 0294-2983390

© This drawing is the property of Sanjeev Gupta Architects and is issued in confidence. It should not be used, copied or reproduced without written permission.

## GENERAL NOTES

All dimensions are in feet-inches unless mentioned otherwise. Dimension shall not be scaled off the drawings. In case of any discrepancy between drawings/instructions shall be obtained before final installation. Work shall be carried out in accordance to the specifications mentioned.

Can file for bankruptcy after 90 days


**SAJJANGARH  
BIOLOGICAL PARK**

AT SAJJANGARH, UDAIPUR FOR FOREST DEPARTMENT

[illegible]

## HOLDING AREA PLAN



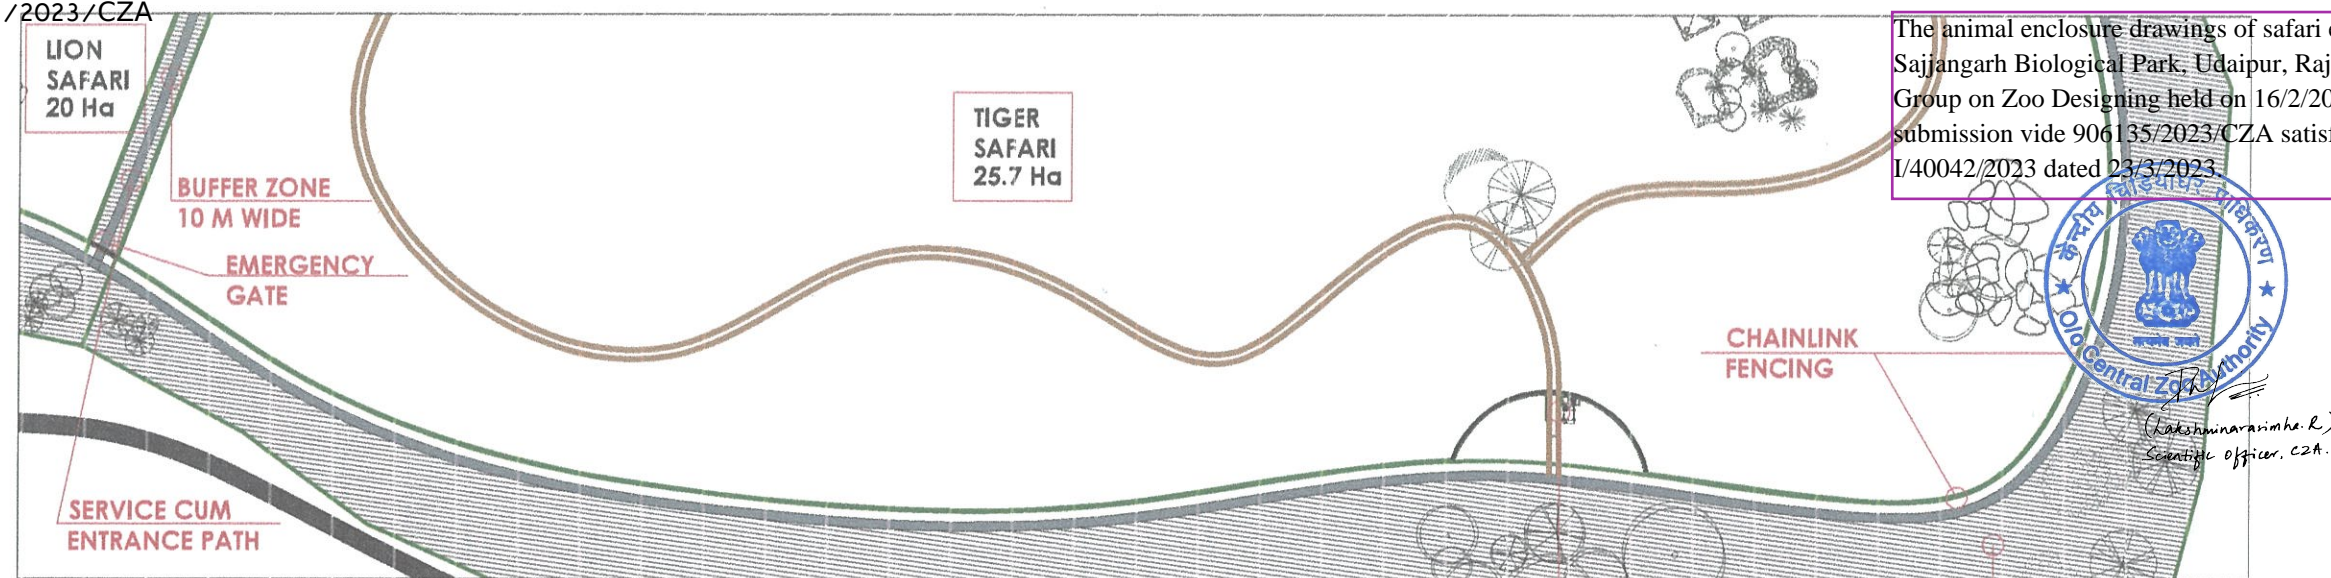


The animal enclosure drawings of safari enclosure of Bengal Tiger (*Panthera tigris* ssp. *tigris*) at Sajjangarh Biological Park, Udaipur, Rajasthan were scrutinised in the 107th meeting of the Expert Group on Zoo Designing held on 16/2/2023 and conditional approval was conveyed. This revised submission vide 906135/2023/CZA satisfactorily complies to the conditions stipulated in letter I/40042/2023 dated 23/3/2023.



(Rakshinarainhe.R.)  
Scientific Officer, CZA.

सदस्य सचिव/Member Secretary  
केन्द्रीय विज्ञानपर प्राधिकरण/Central Zoo Authority  
पर्यावरण वन और जलवायु परिवर्तन मंत्रालय  
Ministry of Environment, Forest & Climate Change  
भारत सरकार, नई दिल्ली  
Govt. of India, New Delhi

**A** **TIGER SAFARI ENTRANCE PLAN**  
1:2500

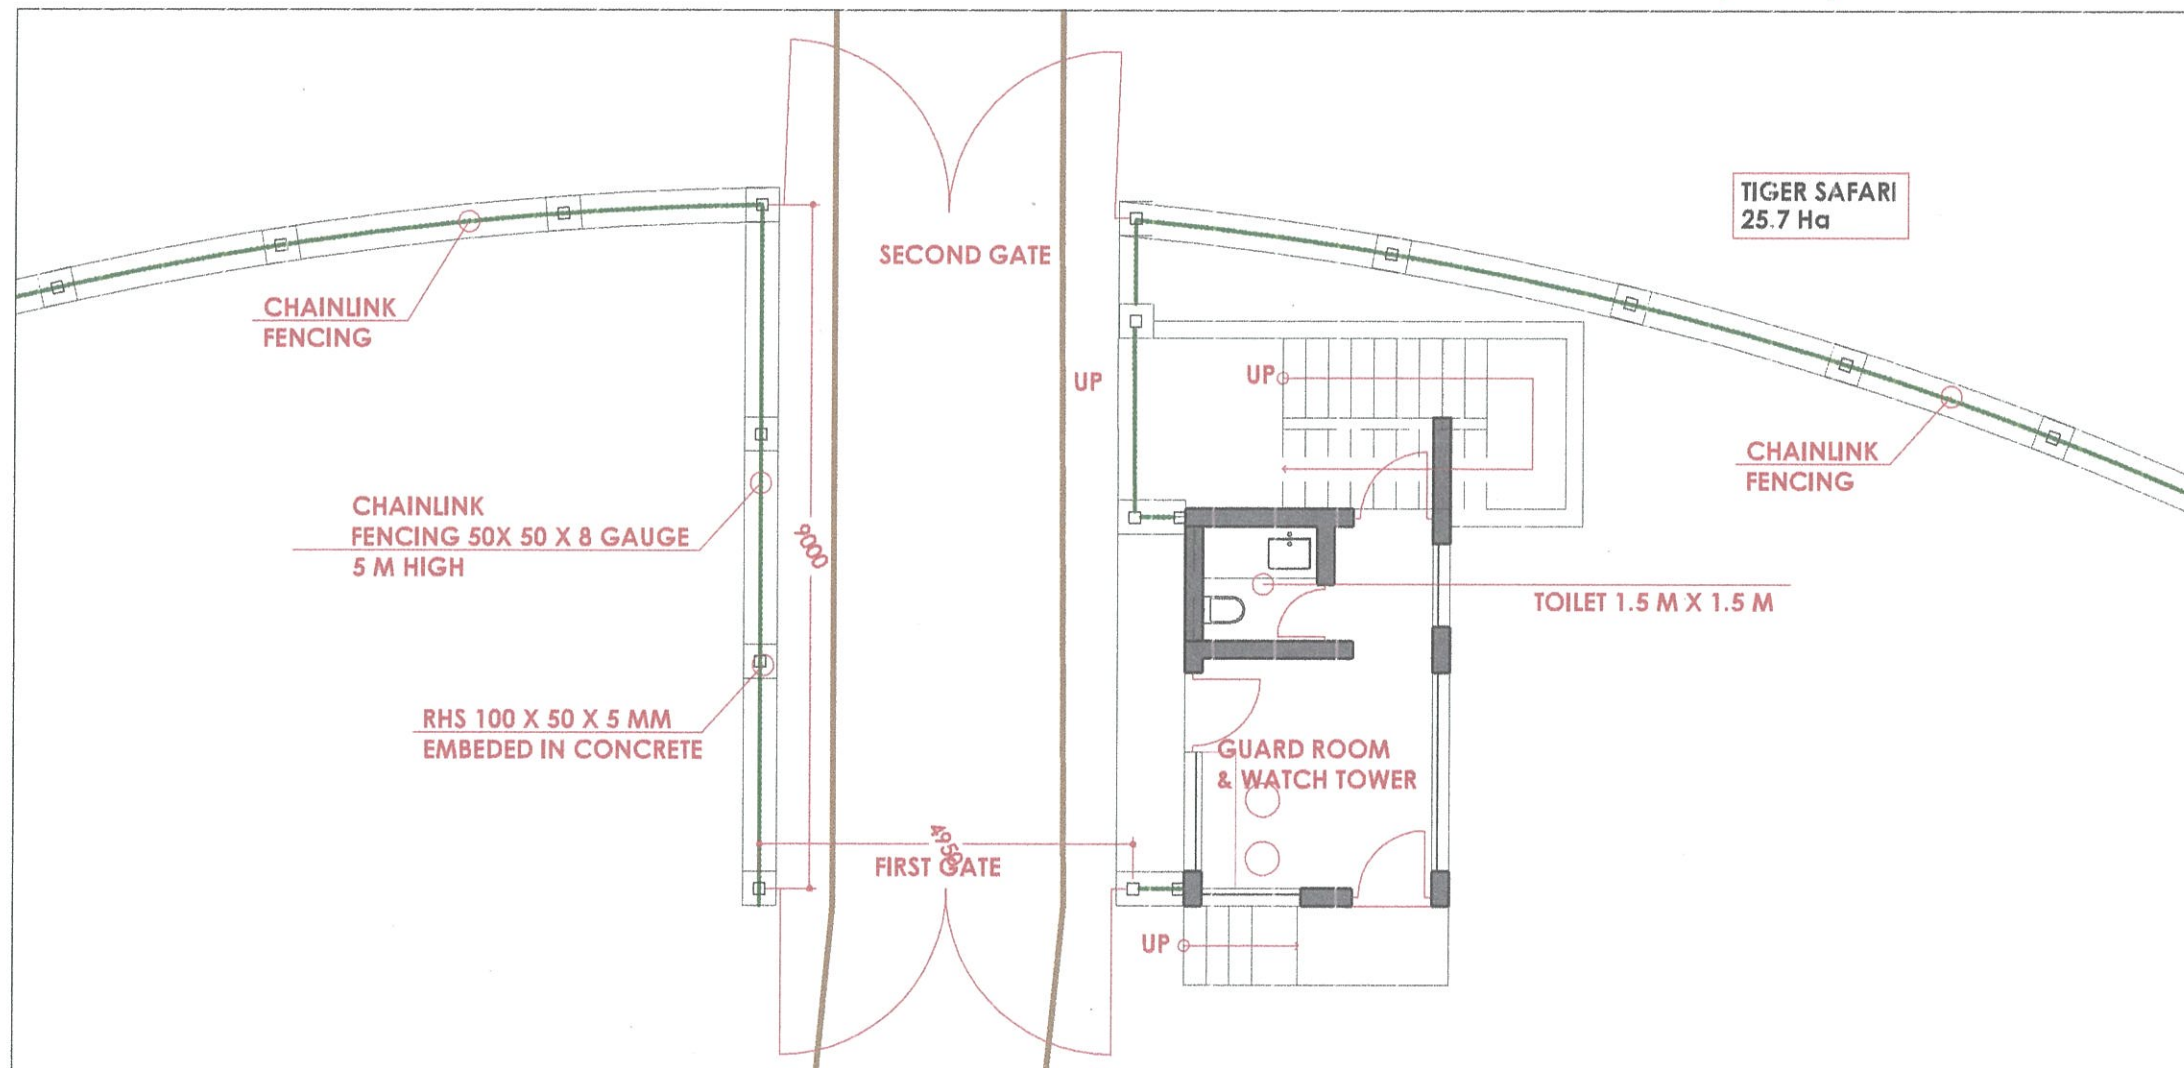

**B** **TIGER SAFARI GATE PLAN**  
1:100

#### LEGEND

- ROAD / SERVICE PATH
- VISITOR PATH / TRAIL
- GREEN BUFFER
- CHAIN LINK FENCING
- PONDS AND SHELTER
- HILLOCK WITH SAND BED

#### STRUCTURES

1. ENTRANCE GATE :  
4.5 M WIDE SWING DOOR
2. GUARD ROOM  
3M X 3M X 0.9M WIDTH GALLERY
3. WATCH TOWER  
3M X 3M X 10M HIGH

SANJEEV GUPTA ARCHITECTS

S.P. S.  
SANJEEV GUPTA  
CA/83/07667

(अजय चित्रोड़ा) I.F.S.  
उप वन संरक्षक  
वन्यजीव, उदयपुर



**SANJEEV GUPTA**  
ARCHITECTS

COA Reg No. CA/83/07667  
10 Chandra Road, Badi Road,  
Udaipur-313011, Rajasthan (India)  
Ph. no.: 0294-2983390

© This drawing is the property of Sanjeev Gupta Architects and is issued in confidence. It should not be used, copied or reproduced without written permission.


#### GENERAL NOTES

All dimensions are in metres unless mentioned otherwise. Dimensions shall not be scaled off the drawings. In case of any discrepancy between drawings and specifications, the specifications shall prevail. Work shall be carried out in accordance to the specifications mentioned.

2023 MAY 10th 09:51:10 PM, SAJJANGARH

**SAJJANGARH**  
**BIOLOGICAL PARK**

AT SAJJANGARH, UDAIPUR FOR FOREST DEPARTMENT

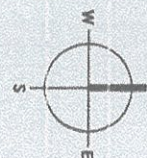

FOR DRAFT DISCUSSION 01/12/22 RO

**TIGER SAFARI**  
**ENTRANCE GATE**  
**& GUARD ROOM PLAN**

**A113**<sub>RO</sub>

Scale 1: 100 on A3 sheet

SGA/596