

The animal enclosure drawings of safari enclosure of Asiatic Lion (*Panthera leo spp. persica*) at Sajjangarh Biological Park, Udaipur, Rajasthan were scrutinised in the 107th meeting of the Expert Group on Zoo Designing held on 16/2/2023 and conditional approval was conveyed. This revised submission vide 906135/2023/CZA satisfactorily complies to the conditions stipulated in letter I/40042/2023 dated 23/3/2023.



(Lakshminarainha.R.)
Scientific Officer, CZA.

ZOO
35 Ha

सदस्य सचिव/Member Secretary
केन्द्रीय जंगल प्राधिकरण/Central Zoo Authority
पर्यावरण वन और जलवायु परिवर्तन मंत्रालय
Ministry of Environment, Forest & Climate Change
भारत सरकार, नई दिल्ली
Govt. of India, New Delhi

BUFFER ZONE
10 M WIDE

ROAD TO
SAJJANGARH

TIGER SAFARI
25.7 Ha

CHAINLINK
FENCING WITH
BAMBOO PLANTATION

ROAD FROM
ZOO ENTRY

BUFFER ZONE
10 M WIDE

CHAINLINK
FENCING WITH
BAMBOO PLANTIAION

HOLDING
AREA

TRAIL
ROAD

BUFFER ZONE
10 M WIDE

RESCUE CENTRE
8 Ha

LION SAFARI
20 Ha

BUFFER ZONE
30 M WIDE

BOUNDARY
WALL

ROAD TO
BADI VILLAGE

CHAINLINK
FENCING

FOREST
BOUNDARY


CHAINLINK
FENCING WITH
BAMBOO PLANTATION

FOREST LAND

ENTRY &
GUARD ROOM

PRIVATE LAND

KEY PLAN

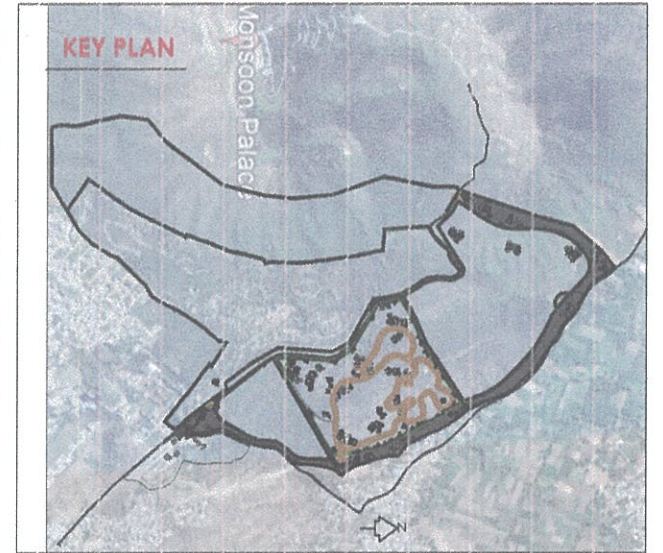

LEGEND

- ROAD / SERVICE PATH
- VISITOR PATH / TRAIL
- GREEN BUFFER
- CHAIN LINK FENCING
- PONDS
- HILLOCK WITH SAND BED

AREA/ LENGTH

1450 SQM	ROAD / SERVICE PATH
2.1 KM	VISITOR PATH / TRAIL
8969 SQM	GREEN BUFFER
20 HA	SAFARI AREA
297 SQM	HOLDING AREA
30 SQM	DOUBLE BARRIER ENTRANCE GATE & GUARD ROOM

SANJEEV GUPTA ARCHITECTS

SANJEEV GUPTA
CA/83/07667

(अजय चित्तौड़ा) I.F.S.
उप वन संरक्षक
वन्यजीव, उदयपुर
50m x 50m GRID



SANJEEV GUPTA
ARCHITECTS

COA Reg No. CA/83/07667
18 CIV Lines, Badi Road,
Udaipur-313011, Rajasthan (India)
Ph. no. : 0294-2983390

This drawing is the property of Sanjeev Gupta Architects and is issued in confidence. It should not be used, copied or reproduced without written permission.


GENERAL NOTES

All dimensions are in feet unless otherwise specified. Dimensions shall not be scaled off the drawings. In case of any discrepancy between drawings and specifications, the specifications shall prevail. Work shall be carried out in accordance to the specifications mentioned.

CAD FILE: 19-41-92-CZA(227)(NE)

SAJJANGARH
BIOLOGICAL PARK

AT SAJJANGARH, UDAIPUR FOR FOREST DEPARTMENT

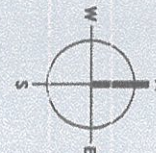

TRAIL PATH REDUCED TO GIVE 30% AREA FOR ANIMAL RETREAT

31/03/23

R1

FOR DRAFT DISCUSSION

25/11/22

R0

LION SAFARI
SITE PLAN

A107 R1

Scale 1: 3000 on A3 sheet

SGA/596




The animal enclosure drawings of safari enclosure of Asiatic Lion (*Panthera leo* spp. *persica*) at Sajjangarh Biological Park, Udaipur, Rajasthan were scrutinised in the 107th meeting of the Expert Group on Zoo Designing held on 16/2/2023 and conditional approval was conveyed. This revised submission vide 906135/2023/CZA satisfactorily complies to the conditions stipulated in letter I/40042/2023 dated 23/3/2023.



(Lakshminarasimha R.)
Scientific Officer, CZA.

सदस्य सचिव / Member Secretary
केन्द्रीय विज्ञानपरिषद् / Central Zoo Authority
पर्यावरण वन और जलवायु परिवर्तन मंत्रालय
Ministry of Environment, Forest & Climate Change
भारत सरकार, नई दिल्ली
Govt. of India, New Delhi

A LION SAFARI ENTRANCE PLAN
1:500

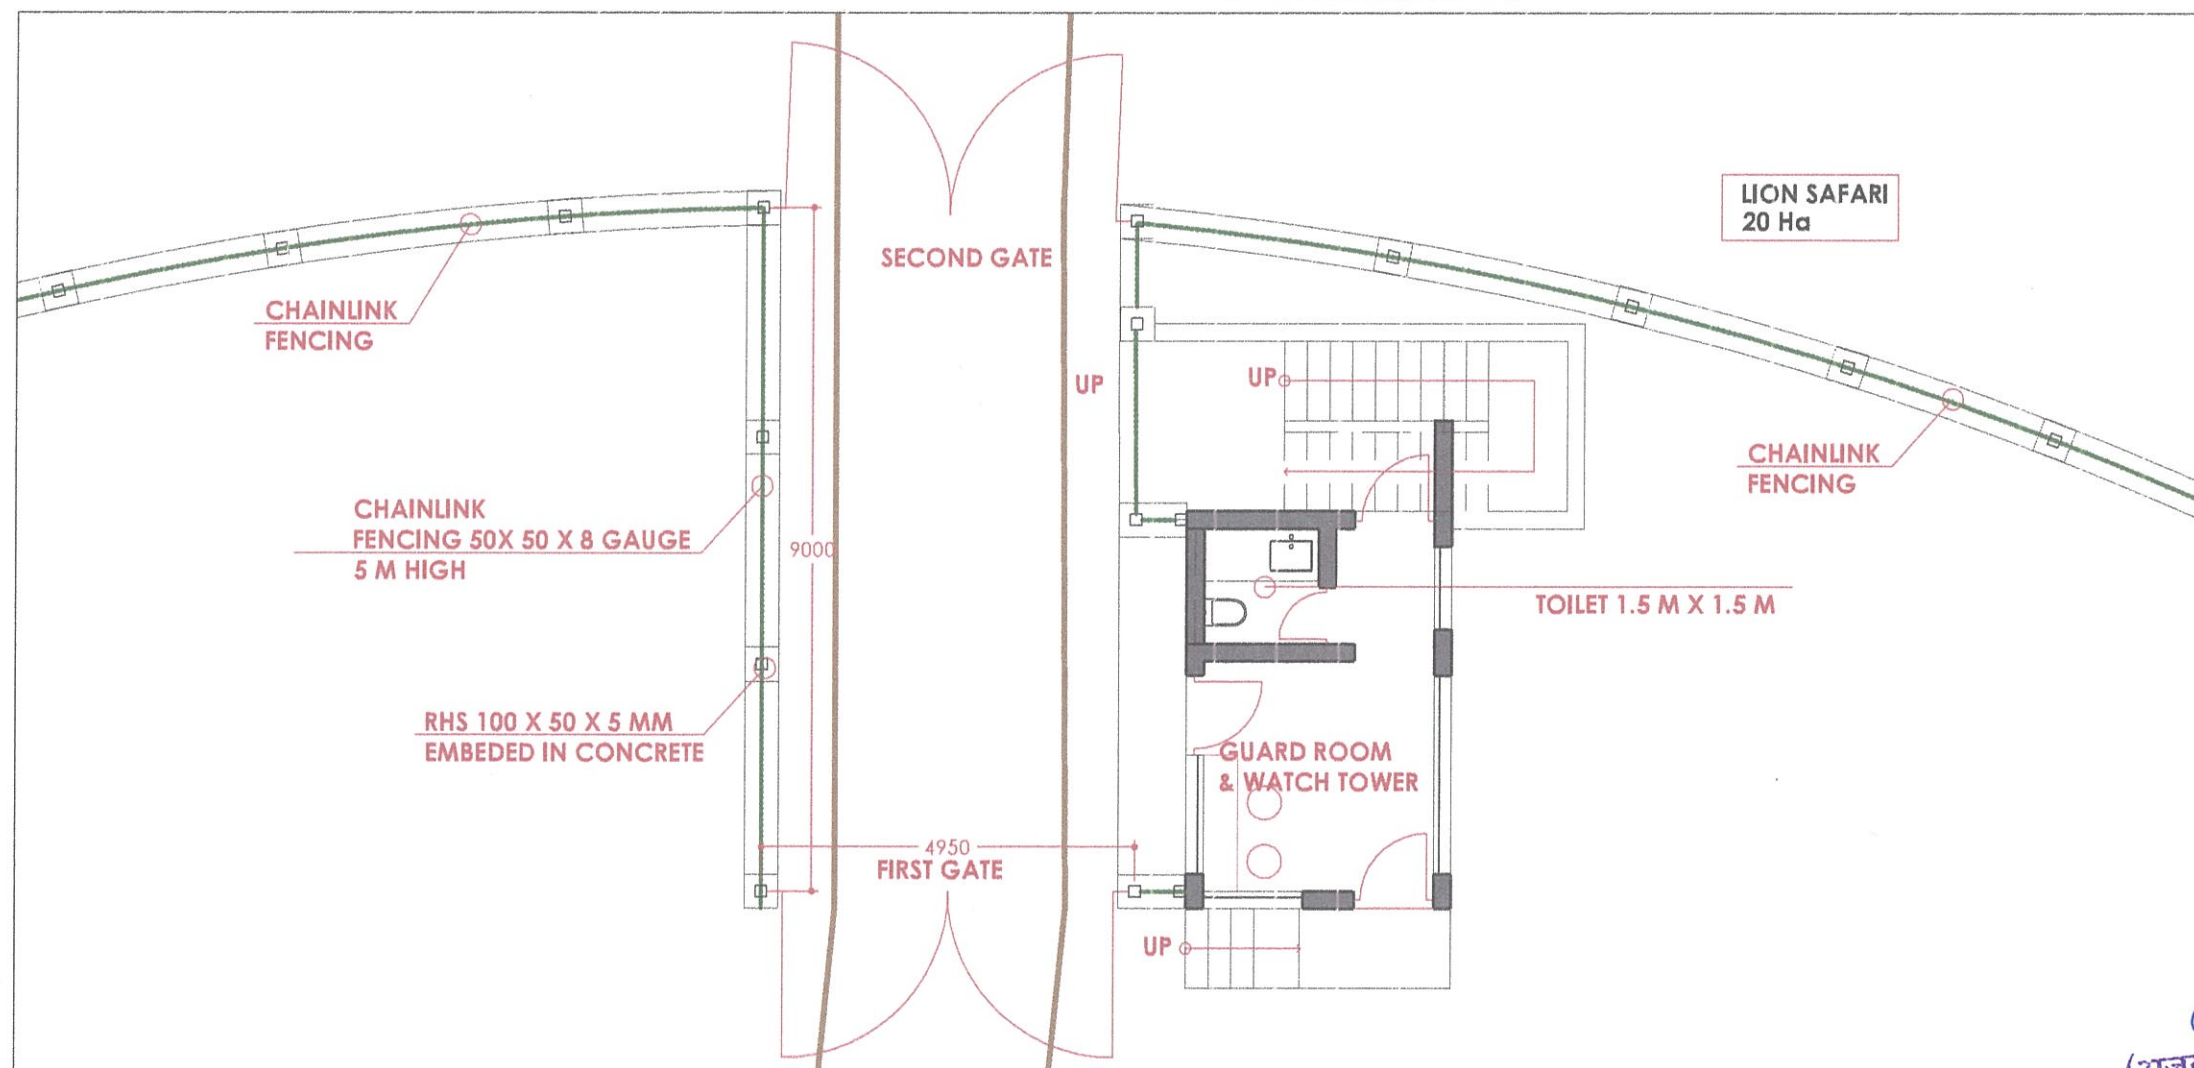

LEGEND

- ROAD / SERVICE PATH
- VISITOR PATH / TRAIL
- GREEN BUFFER
- CHAIN LINK FENCING
- PONDS AND SHELTER
- HILLOCK WITH SAND BED

STRUCTURES

1. ENTRANCE GATE :
4.5 M WIDE SWING DOOR
2. GUARD ROOM
3M X 3M X 0.9M WIDTH GALLERY
3. WATCH TOWER
3M X 3M X 10M HIGH

B LION SAFARI GATE PLAN
1:100

(अजय चितौड़ा) I.F.S.
उप वन संरक्षक
वन्यजीव, उदयपुर

SANJEEV GUPTA ARCHITECTS
S.P.G.
SANJEEV GUPTA
CA/83/07667

SANJEEV GUPTA
ARCHITECTS

COA Reg No. CA/83/07667
18 CIV Lines, Badli Road,
Udaipur 313011, Rajasthan (India)
Ph. no. : 0294-2983390

© This drawing is the property of Sanjeev Gupta Architects and is issued in confidence. It should not be used, copied or reproduced without written permission.

GENERAL NOTES

All dimensions are in feet-inches unless mentioned otherwise. Dimension shall not be scaled off the drawings. In case of any discrepancy between drawing instructions shall be obtained before the start of work. Work shall be carried out in accordance to the specifications mentioned.


CA/83/07667-01-02-03-2329-2330

The animal enclosure drawings of safari enclosure of Asiatic Lion (*Panthera leo* spp. *persica*) at Sajjangarh Biological Park, Udaipur, Rajasthan were scrutinised in the 107th meeting of the Expert Group on Zoo Designing held on 16/2/2023 and conditional approval was conveyed. This revised submission vide 906135/2023/CZA satisfactorily complies to the conditions stipulated in letter I/40042/2023 dated 23/3/2023.



(Lakshminarayanan R.)
Scientific Officer, CZA.

सदस्य सचिव/Member Secretary
केन्द्रीय चिड़ियाघर प्राधिकरण/Central Zoo Authority
पर्यावरण वन और जलवायु परिवर्तन मंत्रालय
Ministry of Environment, Forest & Climate Change
भारत सरकार, नई दिल्ली
Govt. of India, New Delhi

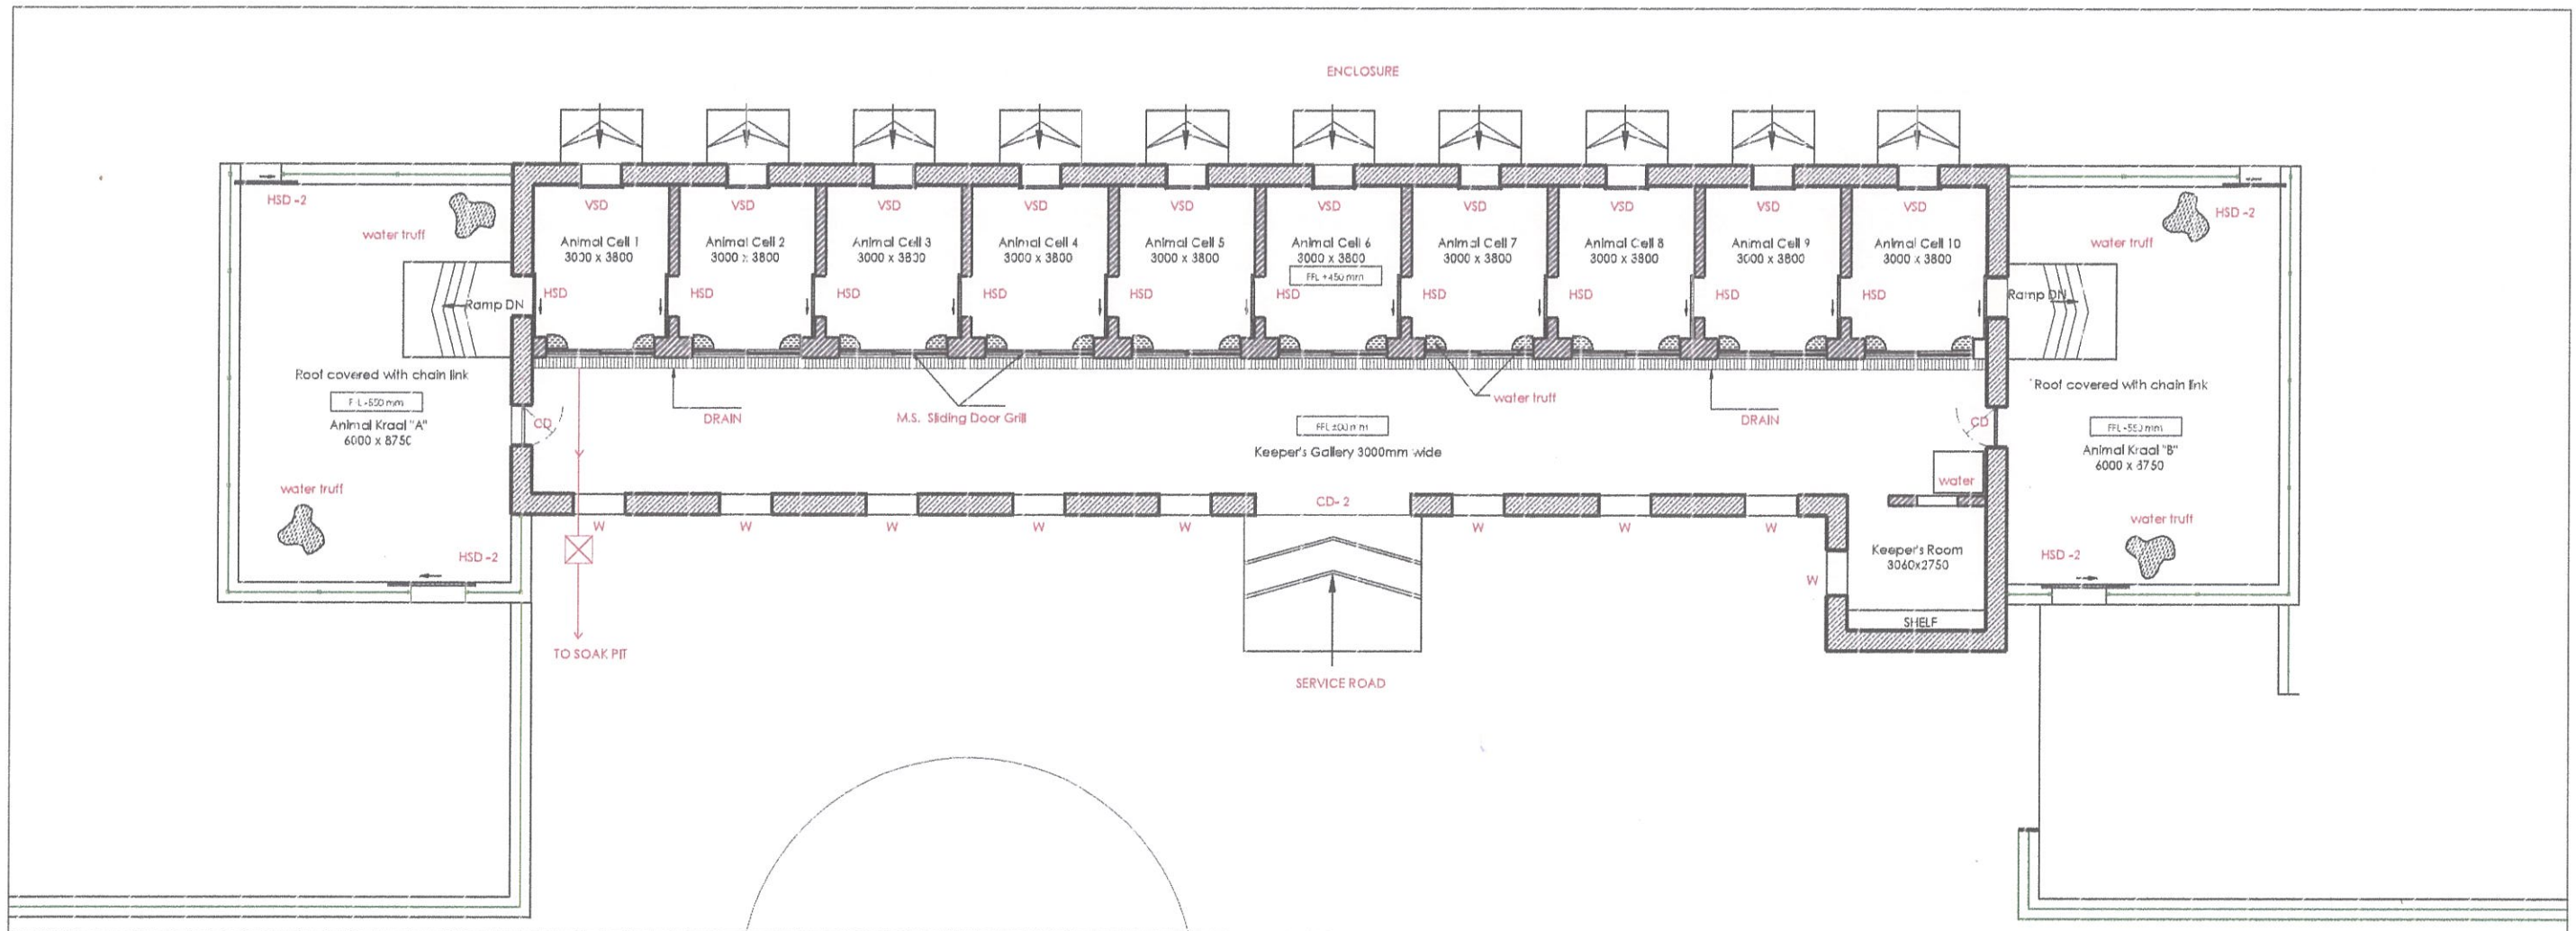

SANJEEV GUPTA ARCHITECTS

S. R. GUPTA
SANJEEV GUPTA
CA/83/07667

(अजय चिरोड़ा) I.F.S.
उप वन संरक्षक
वन्यजीव, उदयपुर

SANJEEV GUPTA
ARCHITECTS

COA Reg No. CA/83/07667
18, CMH Lines, Badli Road,
Udaipur-313011, Rajasthan (India)
Ph. no.: 0294-2981390

This drawing is the property of Sanjeev Gupta Architects and is issued in confidence. It should not be used, copied or reproduced without written permission.

GENERAL NOTES

All dimensions are in feet unless otherwise mentioned. Dimensions shall not be scaled off the drawings. In case of any discrepancy between drawings and specifications, the specifications shall prevail. Work shall be carried out in accordance to the specifications mentioned.

Cell 10-10m x 10m x 10m AREA 10

SAJJANGARH
BIOLOGICAL PARK

AT SAJJANGARH, UDAIPUR FOR FOREST DEPARTMENT

INCREASED ANIMAL CELL SIZE AND UNITS 02/12/22 R1

FOR DRAFT DISCUSSION 25/11/22 R0

HOLDING AREA
PLAN

SGA/596
A108_{R1}



Scale 1: 160 on A3 sheet

19-41/92-CZA(227)(NE)


The animal enclosure drawings of safari enclosure of Asiatic Lion (*Panthera leo* spp. *persica*) at Sajjangarh Biological Park, Udaipur, Rajasthan were scrutinised in the 107th meeting of the Expert Group on Zoo Designing held on 16/2/2023 and conditional approval was conveyed. This revised submission vide 906135/2023/CZA satisfactorily complies to the conditions stipulated in letter I/40042/2023 dated 23/3/2023.



सदस्य सांचेव/Member Secretary
केन्द्रीय विडियाधार प्राधिकरण/Central Zoo Authority
पर्यावरण वन और जलवायु परिवर्तन मंत्रालय
Ministry of Environment, Forest & Climate Change
भारत सरकार, नई दिल्ली
Govt. of India, New Delhi

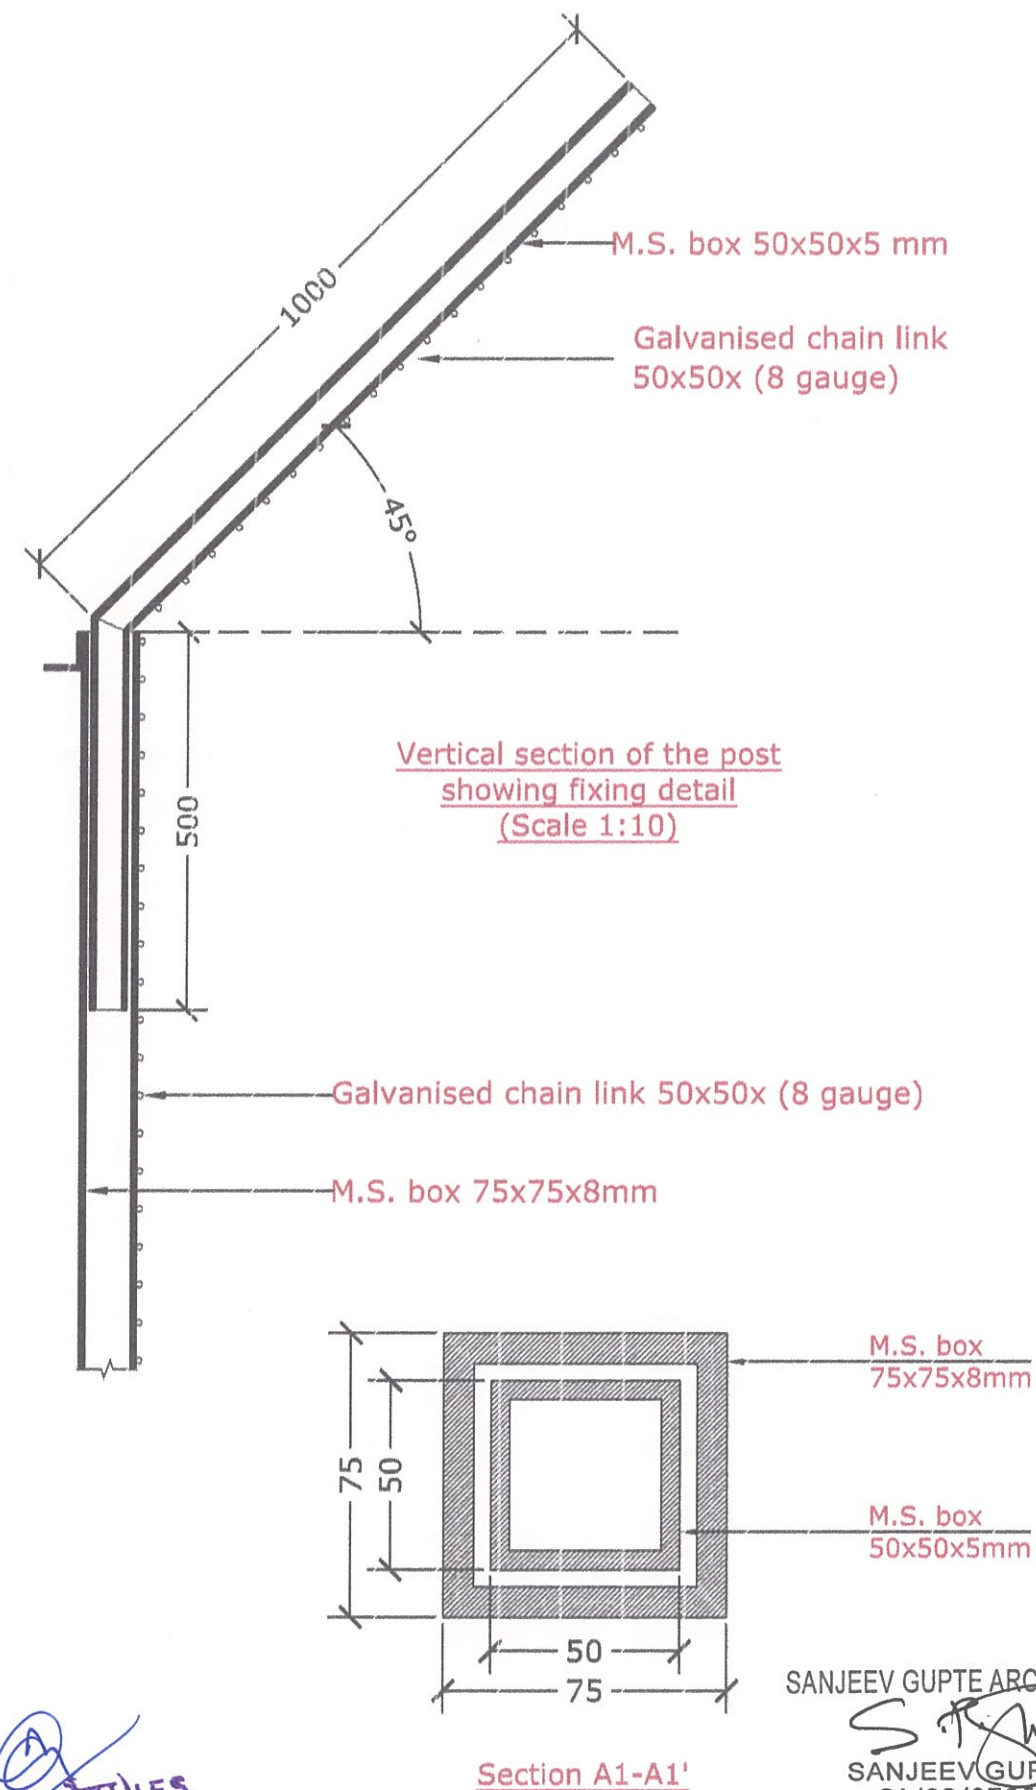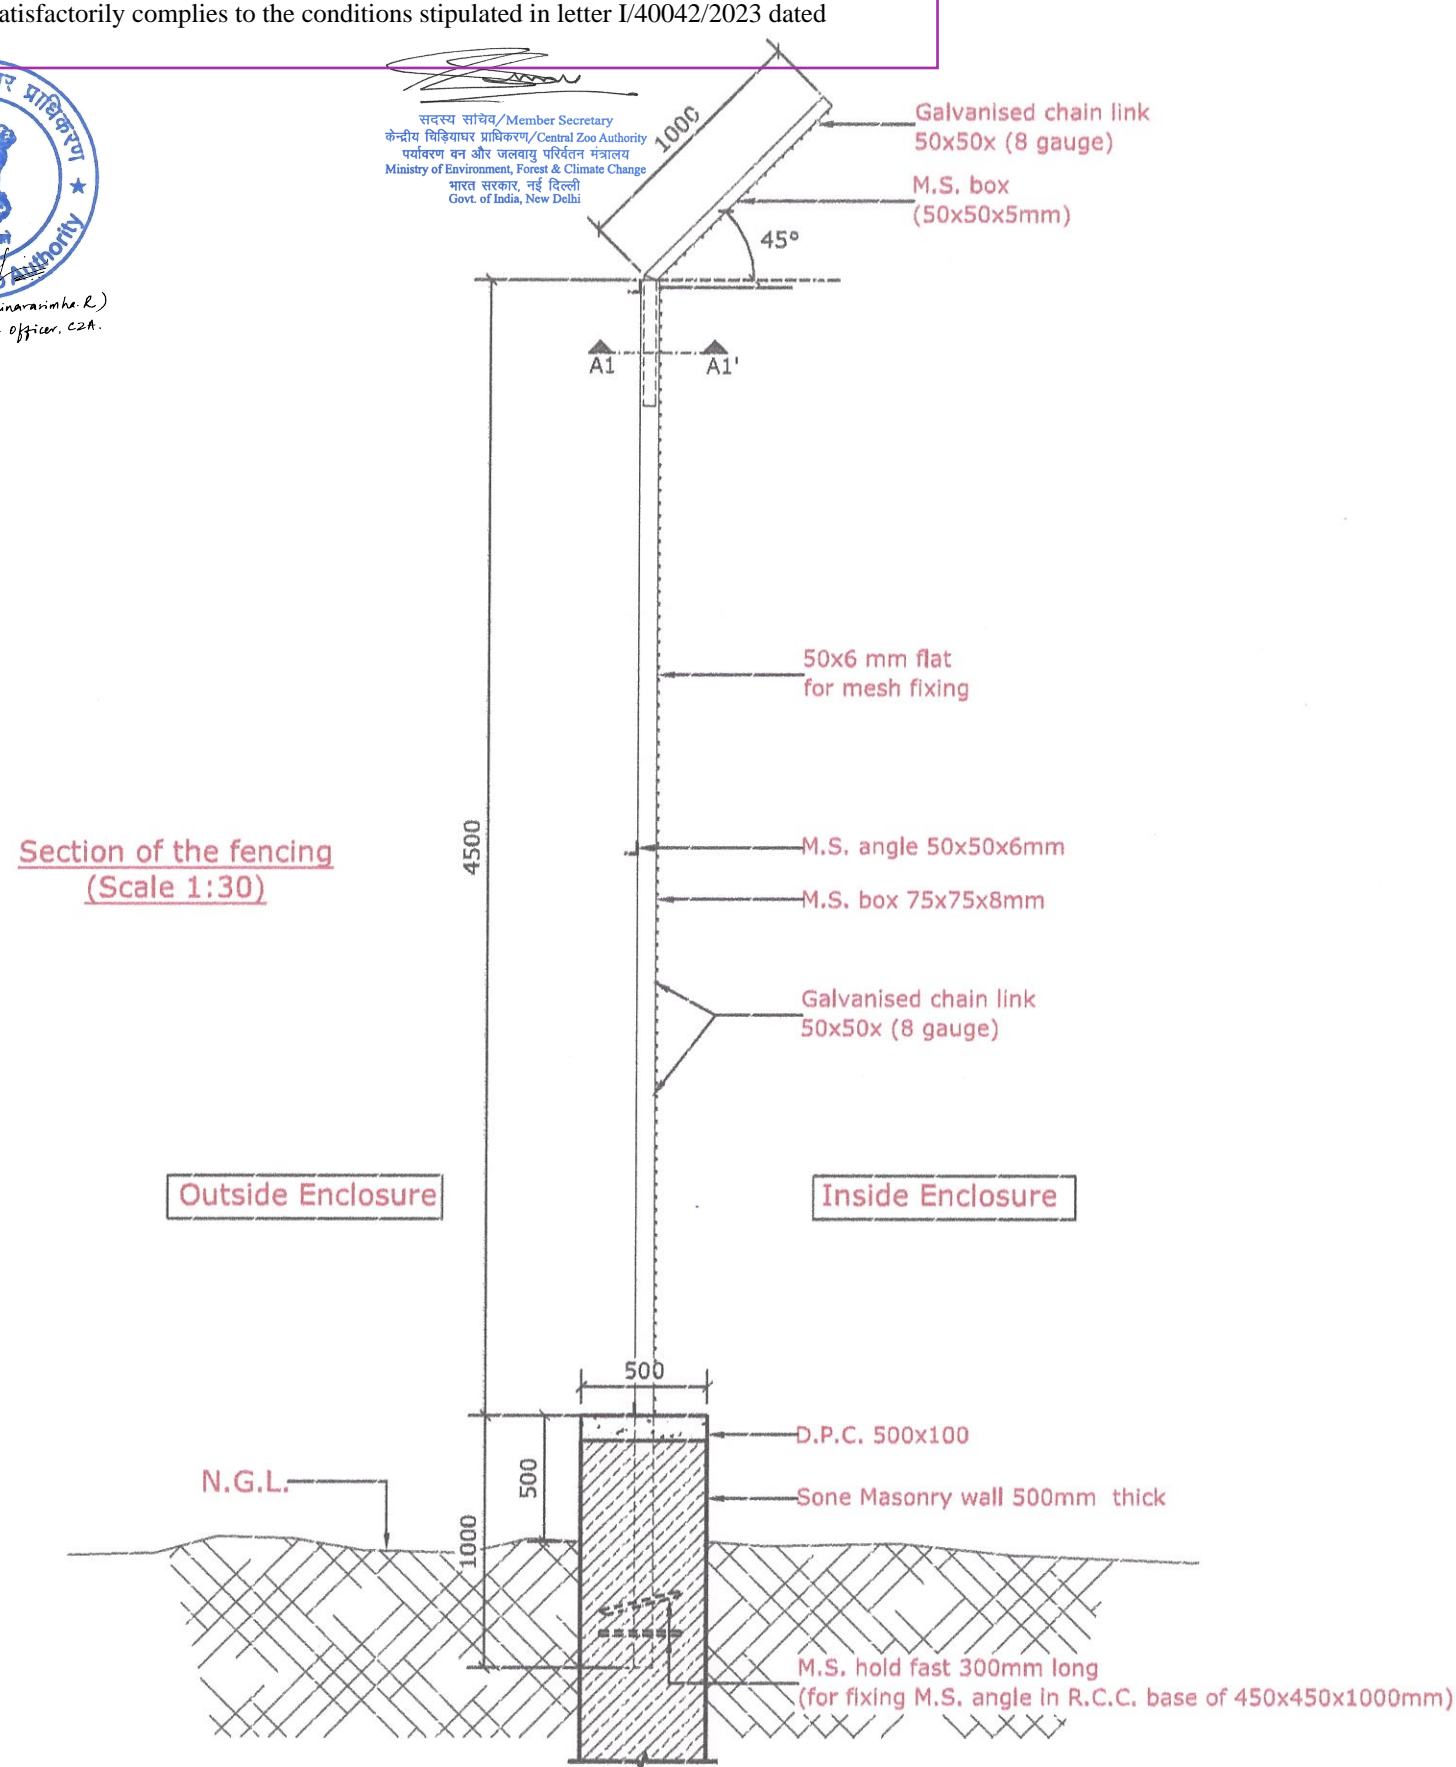

SANJEEV GUPTA ARCHITECTS
SANJEEV GUPTA
CA/83/07667

 **SANJEEV GUPTA**
ARCHITECTS
CDA Reg No. CA/83/07667
18 Civil Lines, Badli Road,
Udapuram - 313011, Rajasthan (India)
Ph. no. 1 0294-2380390

© This drawing is the property of Sony Ericsson. It should not be used, copied or reproduced without written permission.

GENERAL NOTES

All dimensions are in feet/inches unless mentioned otherwise. Dimensions shall not be scaled off the drawings.

In case of any discrepancy between drawings/instructions shall be contacted before implementation.

Work shall be carried out in accordance to the specifications mentioned.

Coord File title = **WBS - PENDING RETAIL**

**SAJJANGARH
BIOLOGICAL PARK**
AT SAJJANGARH, UDAIPUR FOR FOREST DEPARTMENT

(अजय चित्तौड़ा) I.F.S.
उप वन संरक्षक
वन्यजीव, उदयपुर

FENCING DETAIL

SGA/596

A109 RO

Scale 1: 30 on A3 sheet

FOR DRAFT DISCUSSION 25/11/22