



PROPOSED CONSTRUCTION OF OFF-DISPLAY BREEDING CENTER FOR SNOW LEOPARDS AT TOPKEY DARA, SINCHEL, DARJEELING UNDER P.N.H.Z. PARK DARJEELING, WEST BENGAL.

ALL DIMENSIONS ARE IN MTS.

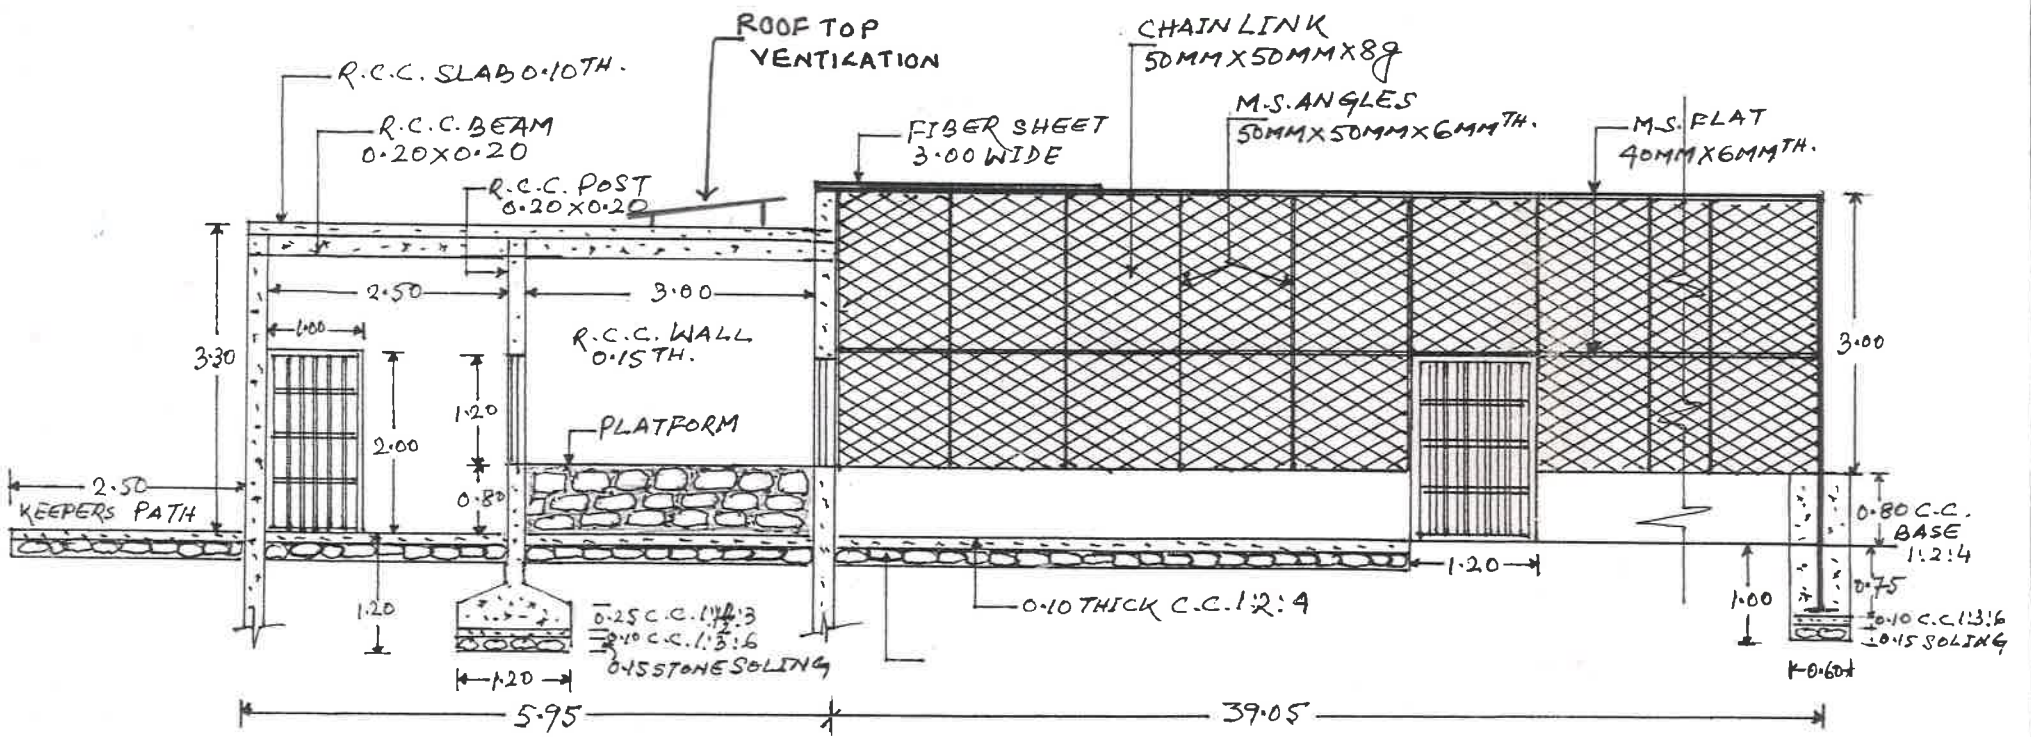

SECTIONAL ELEVATION ON XX SCALE:-1:400

Approved
16/2/12

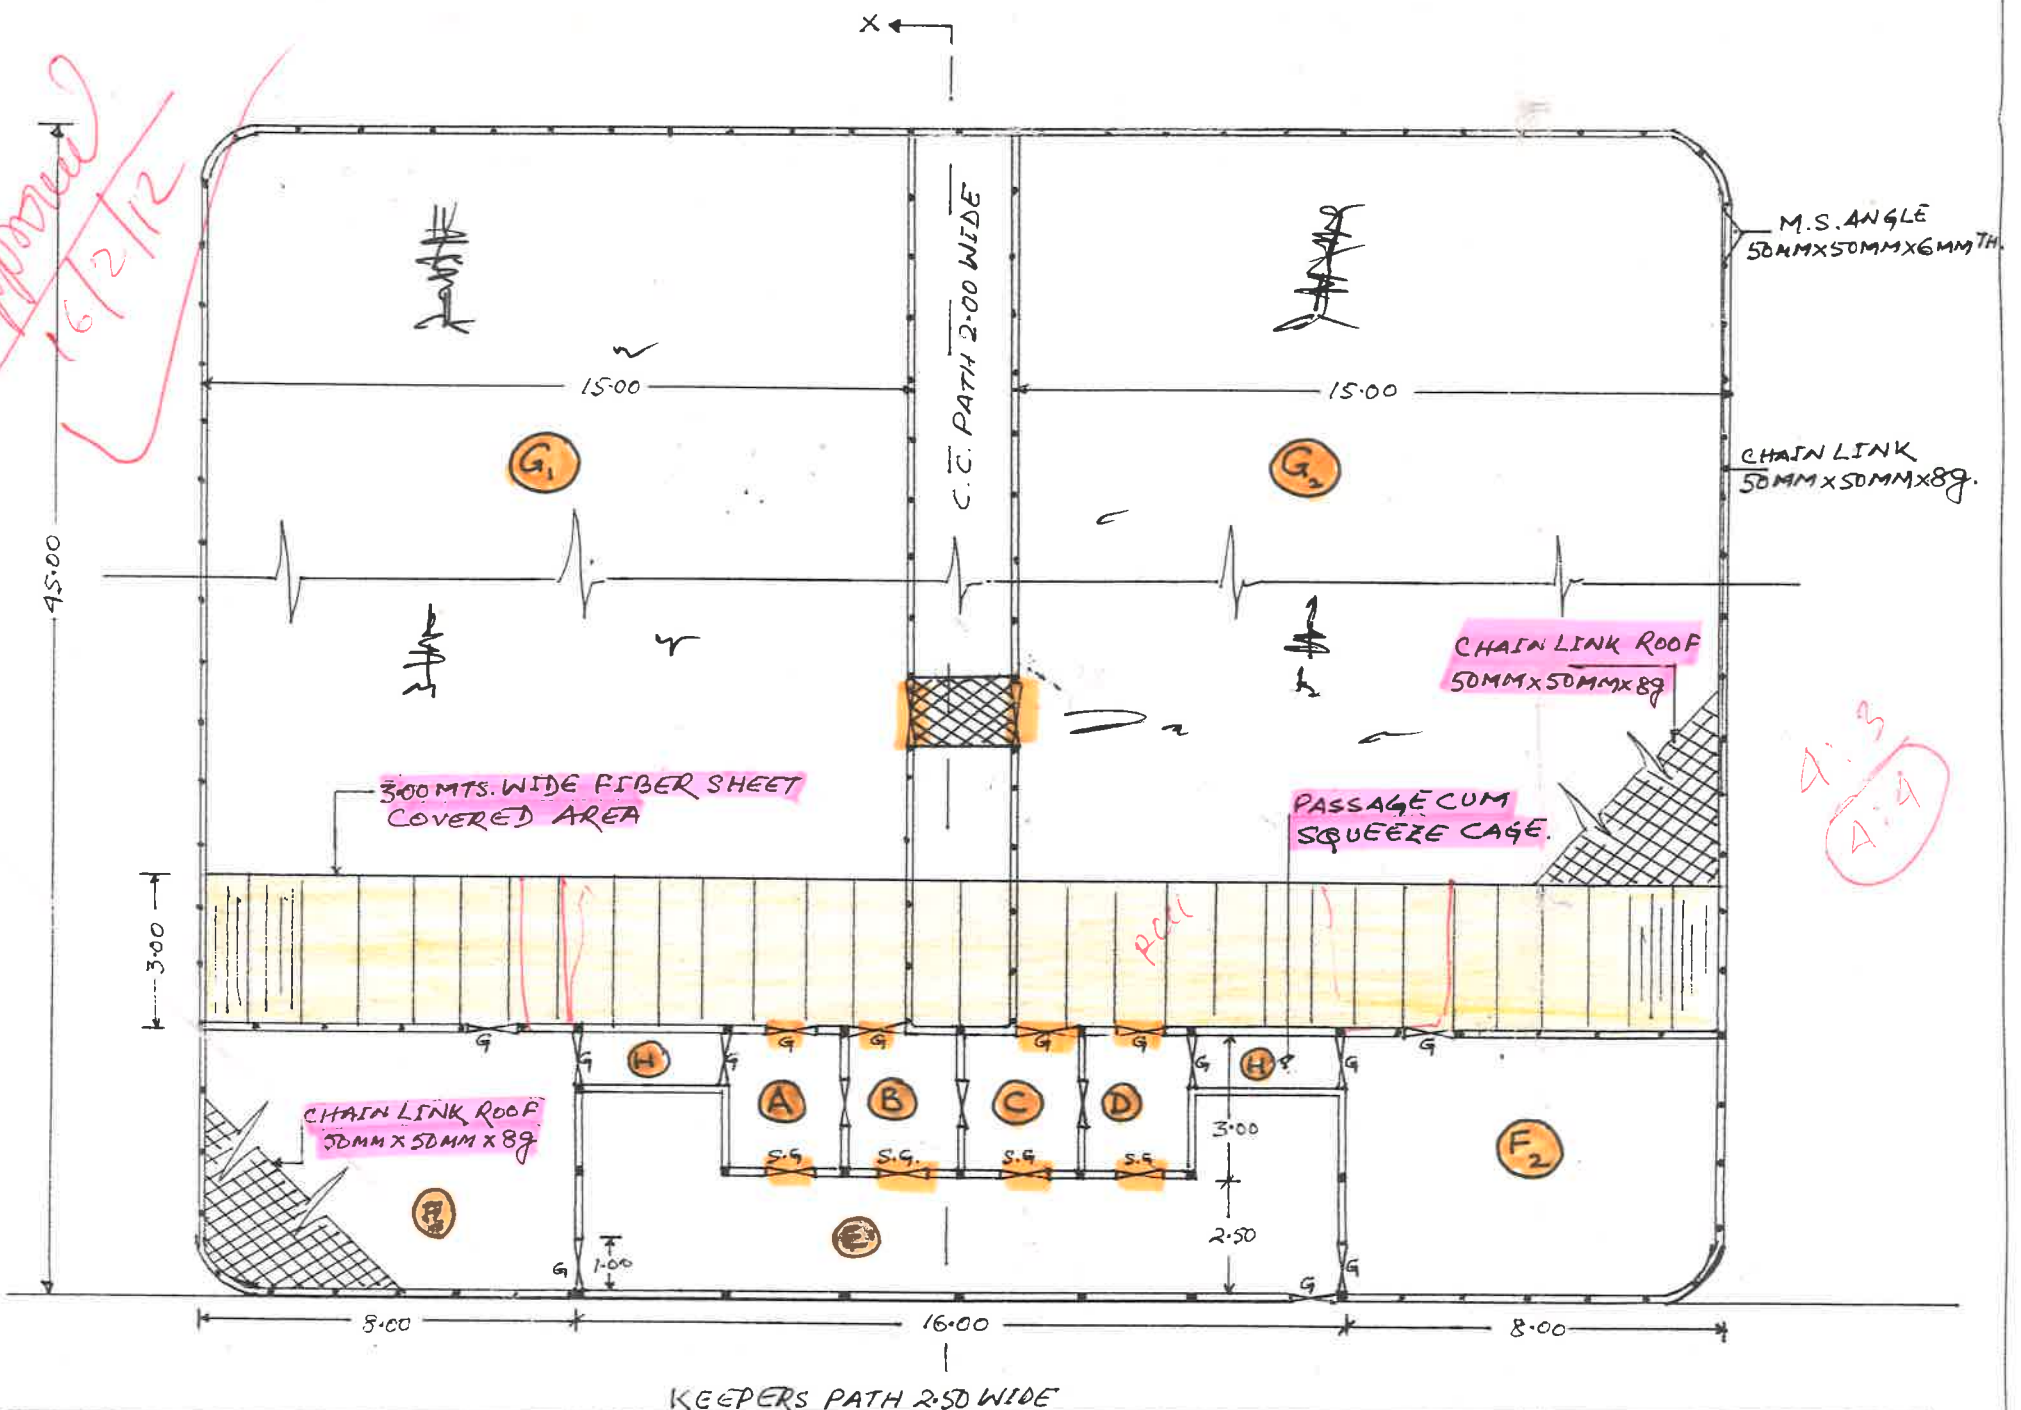

A:3
A:4

Submitted by

Checked by

PLAN SCALE 1:800

Approved by

Estate Officer
PNZ PARK
DARJEELING

Deputy Director
Padma Naidu Himalayan Zoological Park
Darjeeling

Director
P. N. H. Z. Park
Darjeeling