



PLAN SHOWING THE CONSTRUCTION OF WATER RESERVOIR AT CONSERVATION BREEDING CENTRE AT DOW HILL KURSEONG SATELLITE FACILITY UNDER PNHZ PARK, DARJEELING.

MS

SCALE - 1 : 50 & 1 : 25

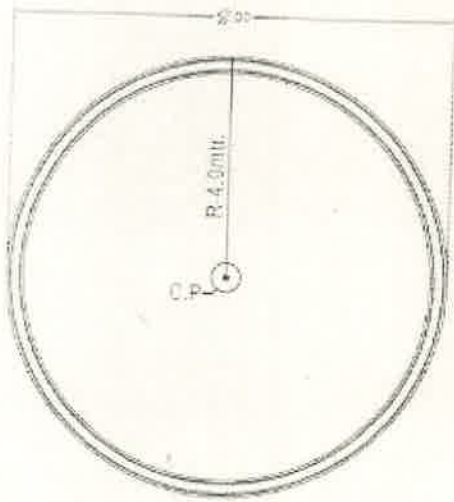

SECTIONAL PLAN OF WATER RESERVOIR

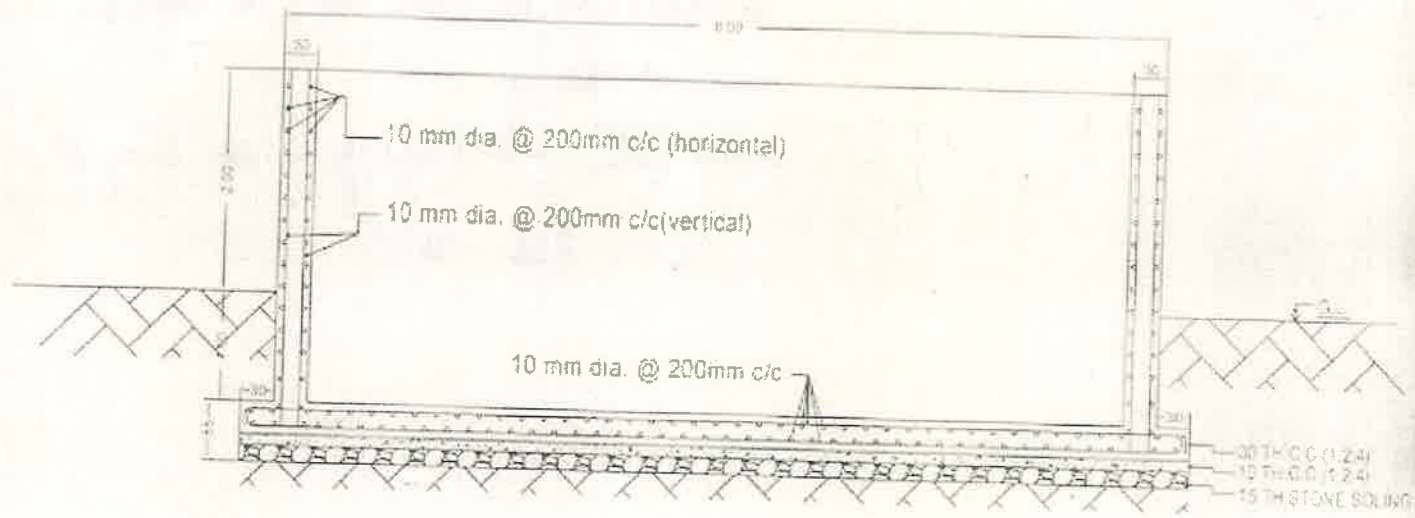

SECTIONAL ELEVATION

PREPARED BY :-

Ky Chui

KY CHUI
ENLISTED ARCHITECT
WBZA

FORWARDED BY :-

[Signature]

BEAT OFFICER
DOWHILL SATELLITE FACILITY
PNHZ PARK, DARJEELING

CHECKED BY :-

[Signature]

DY. DIRECTOR
PNHZ PARK,
DARJEELING

APPROVED BY :-

[Signature]

DIRECTOR
PNHZ PARK,
DARJEELING