




116

31

PLAN SHOWING THE PROPOSED WATER SUPPLY SCHEME TO CONSERVATION BREEDING CENTRE FOR RED PANDA AND SNOW LEOPARDS AT TOPKEY DARA ,SINCHEL UNDER PNHZ PARK, DARJEELING.

- NOTE: 1. PROP.WATER CONNECTION PIPE LINE SHOWN IN RED - 
 2. BREEDING CENTRE SHOWN IN GREEN - 

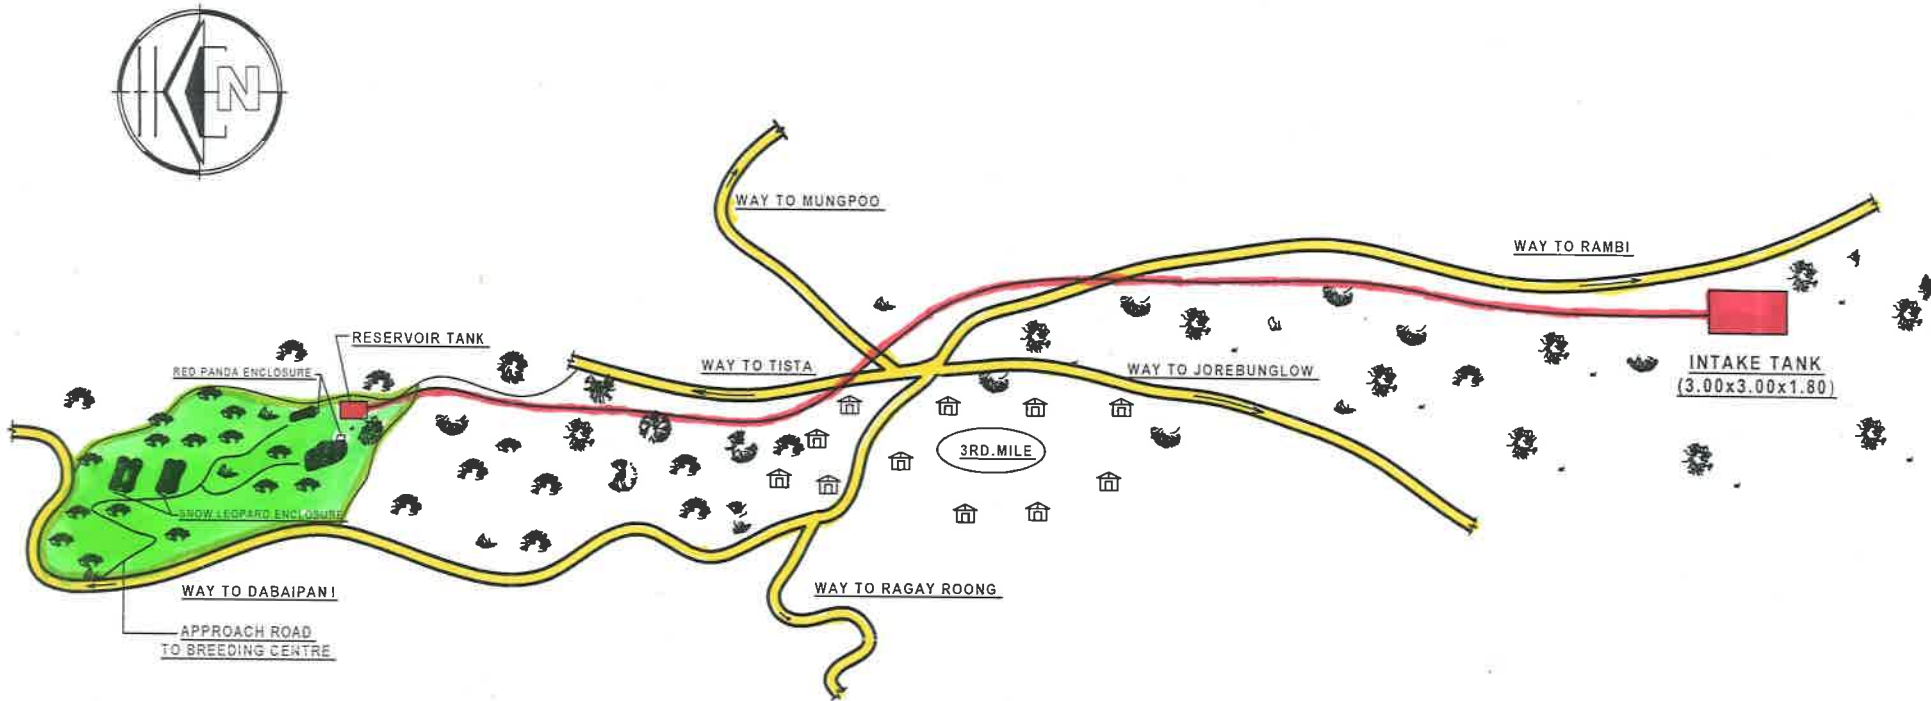

LAYOUT PLAN OF WATER SUPPLY SCHEME
NOT TO SCALE

PREPARED BY:-

KY. CHIU
ENLISTED ARCHITECT.
WBZ

FORWARDED BY:-

Shirama
ESTATE OFFICER
PNHZ PARK, DARJEELING


CHECKED BY:-

[Signature]
DEPUTY DIRECTOR
PNHZ PARK, DARJEELING

APPROVED BY:-

[Signature]
DIRECTOR
PNHZ PARK, DARJEELING

SECTION OF ANGLE IRON AND CHAIN LINK FIXING FOR HERBIVORE ENCLOSURE AT CONSERVATION BREEDING CENTER DOWHILL OF PNHZ PARK DARJEELING, W.B.

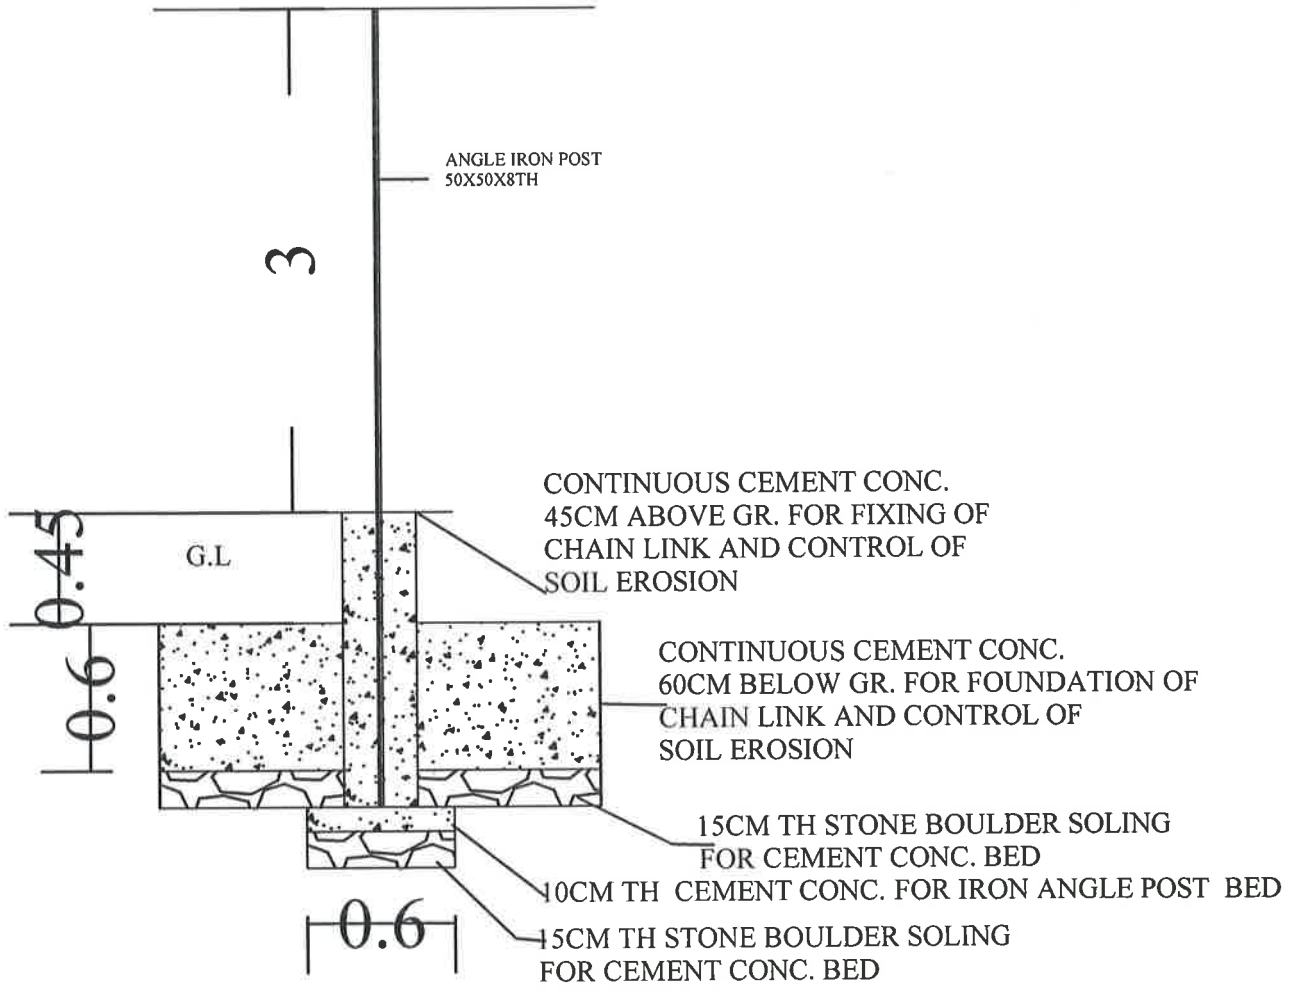

SUBMITTED BY:


[Signature]
 Beat Officer
 Satellite Zoo Dowhill
 P.N.H.Z. Park

APPROVED BY:

[Signature]
 DIRECTOR
 PADMAJA NAIDU HIMALAYAN
 ZOOLOGICAL PARK
 DARJEELING

PLAN SHOWING THE HERBIVORE ENCLOSURE NEAR VETERINARY CARE UNIT AT SATELLITE ZOO, DOW HILL, P.N.H.Z.PARK, DARJEELING.

98

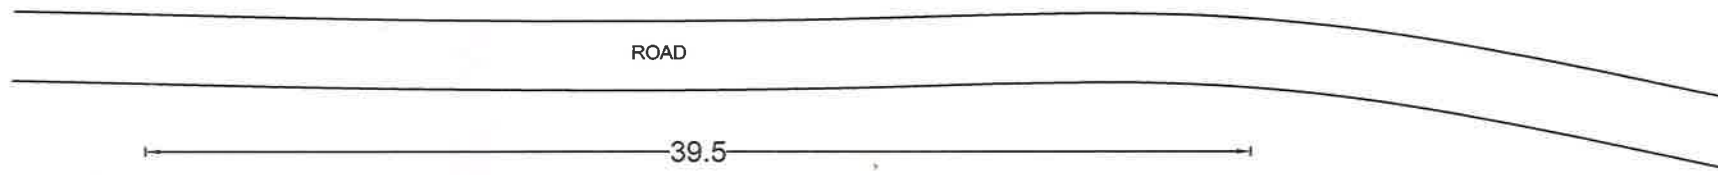


M.C.U.

GR. D. QUAR

116

95

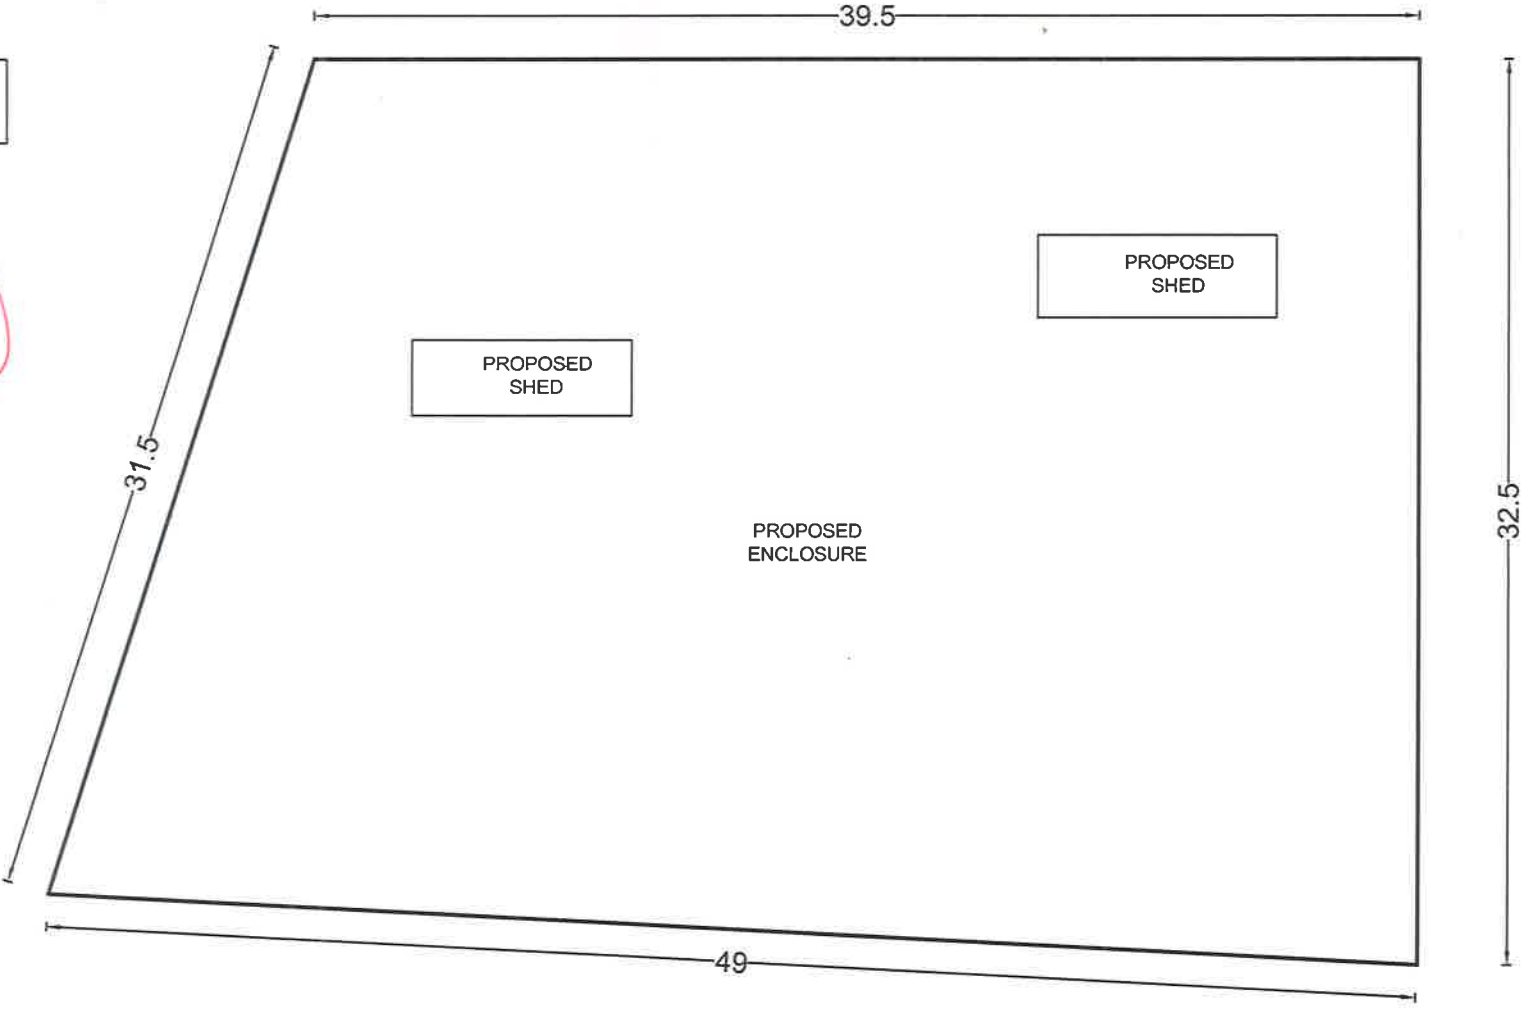

Drawn and Submitted by:

Beat Officer,
Satellite Zoo Dowhill, PNHZP


Approved by:

P.N.H.Z.Park, Darjeeling.

116

PLAN SHOWING THE CONSTRUCTION OF MEDICAL CARE UNIT CUM STORE CUM RESEARCH STATION AT CONSERVATION BREEDING CENTRE FOR RED PANDA AND SNOW LEOPARD AT TOPKAY DARA, SENCHEL UNDER PNHZ PARK, DARJEELING.

SCALE - 1 : 50

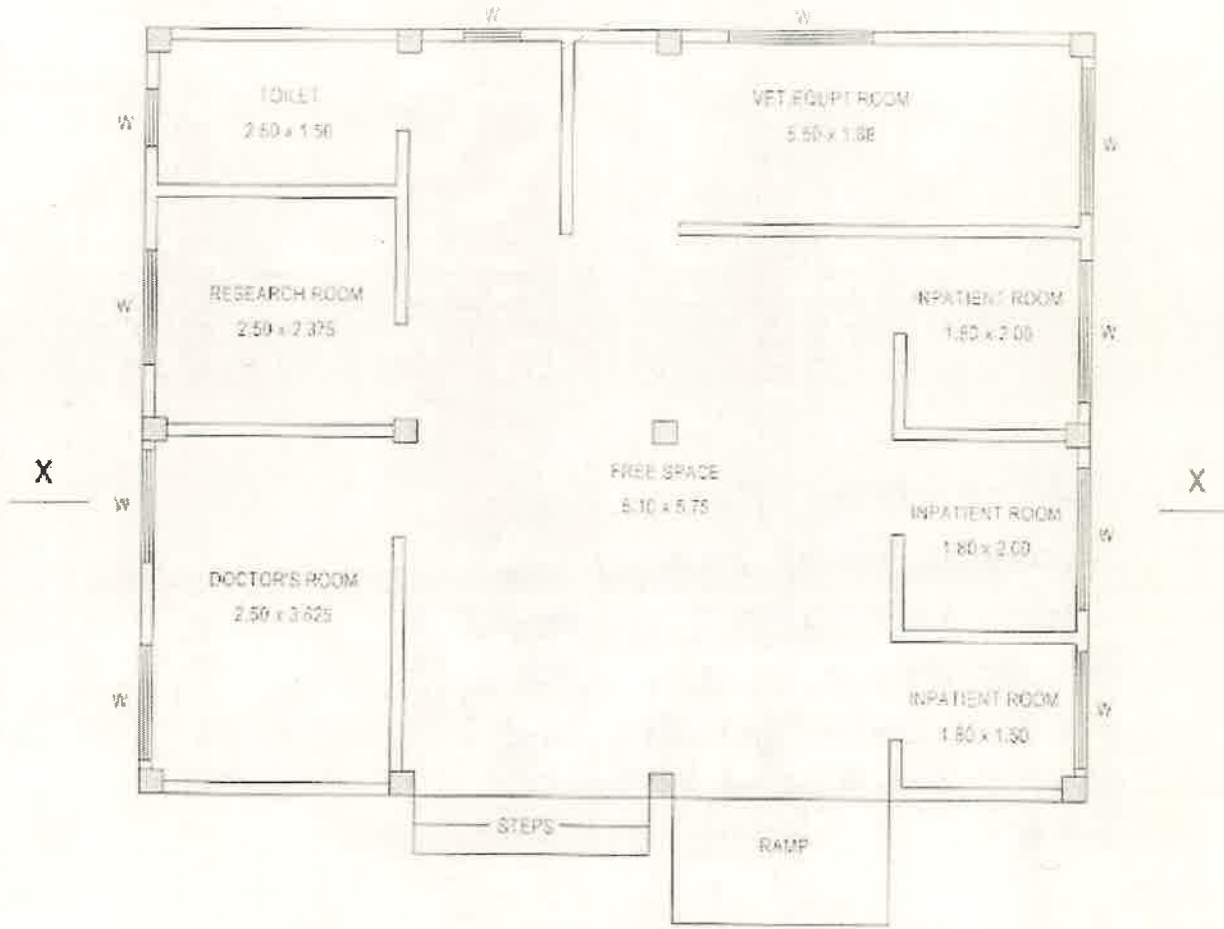

PLAN

PREPARED BY :-

Ky Chui
KY CHUI
ENLISTED ARCHITECT

FORWARDED BY :-

Shion
ESTATE OFFICER
PNHZ PARK.

CHECKED BY :-


[Signature]
BY DIRECTOR
PNHZ PARK.

APPROVED BY :-

[Signature]
DIRECTOR
PNHZ PARK.

**PLAN SHOWING THE PROPOSED CONSTRUCTION OF BOUNDARY FENCING OF
CONSERVATION BREEDING CENTRE AT DOW HILL SATELLITE FACILITY
UNDER PNHZ PARK, DARJEELING.
WEST BENGAL**

SCALE - 1 : 100

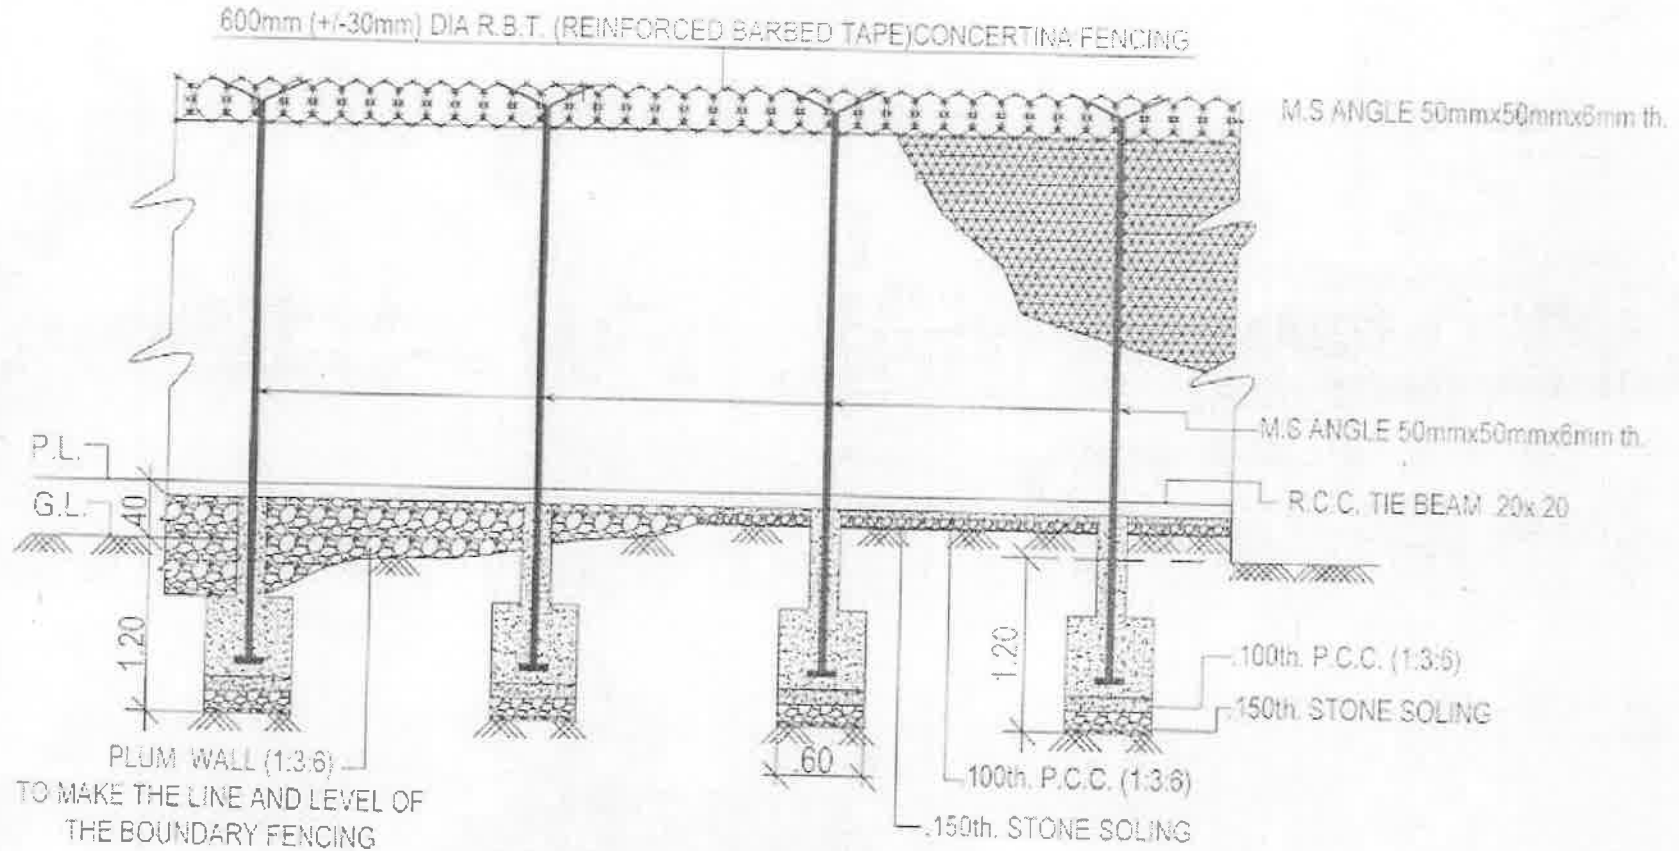

**LONGITUDINAL SECTIONAL ELEVATION
OF BOUNDARY FENCING**

PREPARED BY:-

Ky Chiu

KY CHIU
ENLISTED ARCHITECT
WBZA

FORWARDED BY:-

[Signature]

BEAT OFFICER
DOWHILL SATELLITE FACILITY
PNHZ PARK, DARJEELING

CHECKED BY:-

[Signature]

DY. DIRECTOR
PNHZ PARK,
DARJEELING

PREPARED BY:-

[Signature]

DIRECTOR
PNHZ PARK,
DARJEELING