



## V. **Himalayan Zoological Park, Gangtok, Sikkim**

### Design for the construction of Rescue Centre at Himalayan Zoological Park, Gangtok

The design was scrutinized and not approved, however the following observations were made:-

- a) The species for which rescue centre is proposed to be mention.
- b) The design should have detail dimension.
- c) The rescue Centre should have provision of housing of animals only, rest of the facilities like healthcare, labs, store are not necessary. The zoo may use the existing facility at the zoo for the purpose.
- d) The design of rescue centre for leopards proposed at Malsi Deer Park, may be sent for the reference.

## VI. **Jodhpur Zoo, Jodhpur, Rajasthan**

### 1. Porcupine

The design was scrutinized and approved subject to the condition that the floor of the exhibit should have enough soil and sand to meet the behavior requirement.

### 2. Spiny tail Lizard, Hedgehog, Monitor lizard and Smaller animal


The designs were scrutinized and not approved, however the following observations were made:-

- a) Instead of opening of Spiny tail lizard and Monitor lizard and hedgehog, it should be made in the form of reptile and nocturnal house covered on top.
- b) The reptile and nocturnal house should have proper ventilation, water circulation.
- c) Before preparing the design the zoo director may visit Kamla Nehru Zoological Garden, Ahmedabad to see the reptile house.

### 3. Desert cat, Desert fox, Common fox, Jungle cat, Jackal, Indian wolf, Bear and Striped hyena

All the design were scrutinized and approved subject to the following:

- a) Opening towards the keepers' gallery should be fully grilled and there should be no wall, including on the corners.
- b) Opening to paddock area through the sliding door.

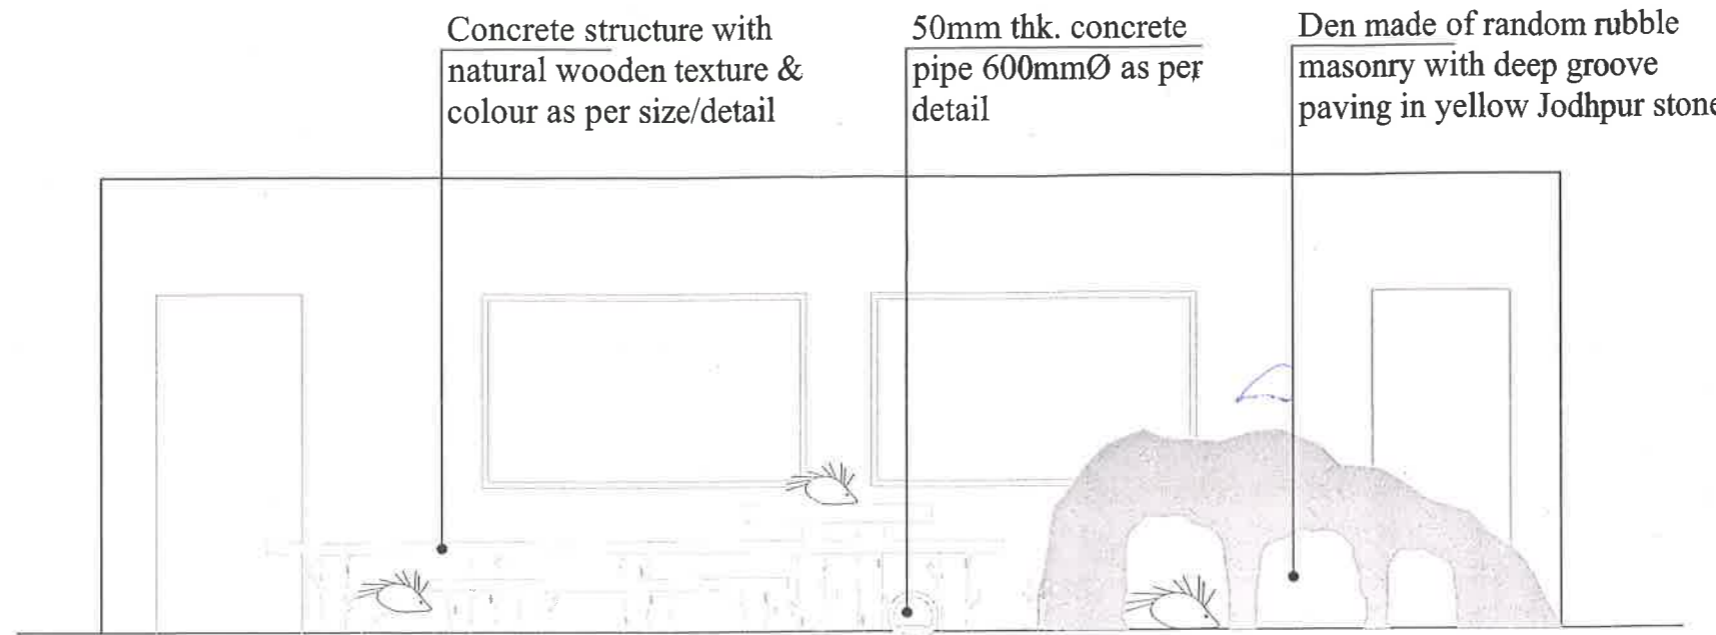


Concrete structure with natural wooden texture & colour as per size/detail

50mm thk. concrete pipe 600mmØ as per detail


Den made of random rubble masonry with deep groove paving in yellow Jodhpur stone

PORCUPINE ENCLOSURE FRONT ELEVATION

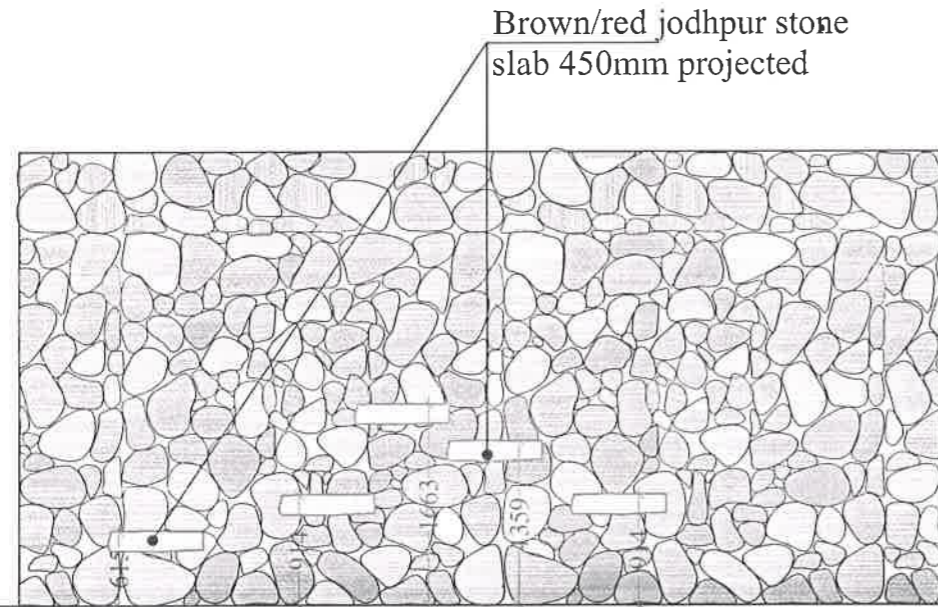

Brown/red jodhpur stone slab 450mm projected

PORCUPINE ENCLOSURE WALL-A

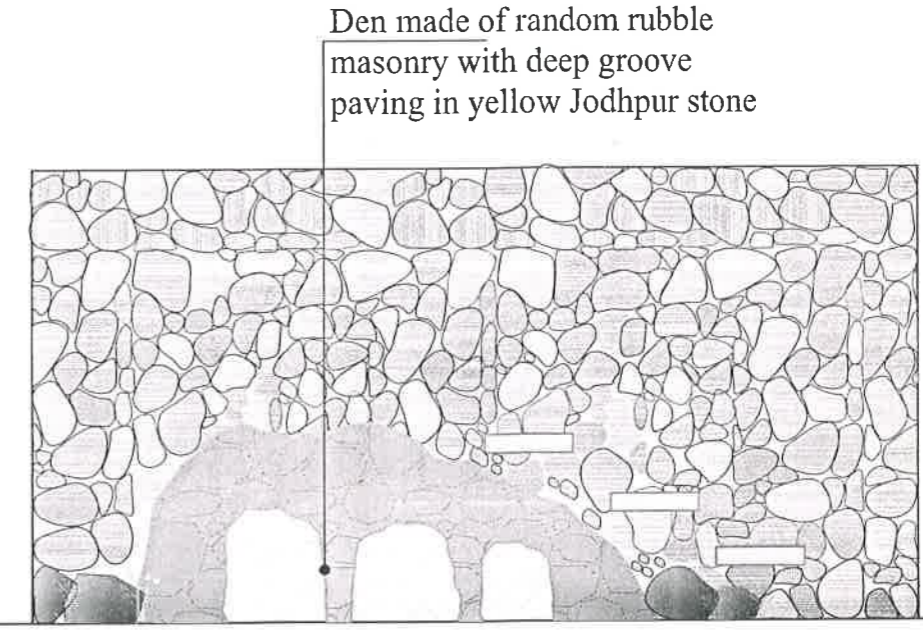

Den made of random rubble masonry with deep groove paving in yellow Jodhpur stone

PORCUPINE ENCLOSURE WALL-B

*J. K. Singh*  
J.K.S

*(D.K. Singhal)*  
Project Officer  
R.S.R.D.C. Ltd.  
Unit -1 JODHPUR

*P.M. JAIN*  
PROJECT DIRECTOR  
RSRDC LTD,  
JODHPUR

*(एम.एस.राठी)*  
उप वन संरक्षक  
वन्य जीव, जोधपुर

PROPOSED SATELLITE MACTHA BIOLOGICAL PARK, JODHPUR	CLIENT RSRDC	NO. DATE REVISIONS	NO. DATE REVISIONS	Checked by:- DATE: 09 Jan 2013 Drawing No. - Biopark/M u lin-SMALLER ANIMALS-	PROJECT Kavita Jain The 'FORMS', JAIPUR	ARCHITECT Kavita Jain The 'FORMS', JAIPUR
	THE 'FORMS', JAIPUR	1 11/01/13 2 17/01/13 3 24/01/13 4 24/01/13 5 24/01/13 6 24/01/13 7 24/01/13	1 11/01/13 2 17/01/13 3 24/01/13 4 24/01/13 5 24/01/13 6 24/01/13 7 24/01/13	PROPOSAL PLAN SMALLER ANIMALS (PORCUPINE) ENCLOSURE MADE BY:- NEHA TANGID SCALE: 1:100	PROJECTOR Kavita Jain The 'FORMS', JAIPUR	ARCHITECT Kavita Jain The 'FORMS', JAIPUR

