



केन्द्रीय चिड़ियाघर प्राधिकरण
Central Zoo Authority

(STATUTORY BODY UNDER THE MINISTRY OF ENVIRONMENT & FORESTS, GOVT. OF INDIA)

82

Bikaner House, Annexe VI,
Shahjahan Road, New Delhi - 110011
website : <http://www.cza.nic.in>

F. No. 19-29/92-CZA(144)(Vol.IV)(M)

DATE: 10.7.2008

To

The Principal Chief Conservator of Forests (WL)
and Chief Wildlife Warden,
Government of Madhya Pradesh,
Van Bhavan, Tulsi Nagar,
Bhopal – 462 003 (Madhya Pradesh)

Sub:- Proposed design for additional houses for Bears in Van Vihar National Park-Zoo, Bhopal – Regarding.

Sir,

Please refer to your letter No. Magmt-/828 dated 18.2.2008.

The designs submitted for providing additional houses to accommodate rescued Bears in Van Vihar National Park-Zoo, Bhopal – Bear Rescue Centre were scrutinized in the 4th Meeting of the Expert Group on Zoo Designing held on 25th – 26th June, 2008 and approved subject to the following modifications should be carried out:-

- (i) The paddock area to be partitioned into two units of 25mx42m each.
- (ii) The four numbers of night shelter with a squeeze cage should be attached along with one kraal to each unit of paddock.
- (iii) The kraals need not be provided in the paddock side as proposed. Provision of two kraals should be made on the back side of houses.
- (iv) While finalizing the site for the proposed additional houses for Bears, the presence of shooting range should be considered that the animals are not unduly disturbed.

Keeping in view of the above, you are requested to submit the amended design to this office for our records.

Yours faithfully,
sd/-
(B. R. Sharma)
Member Secretary

Copy for favour of information to:-


1. The Director, Van Vihar National Park-Zoo, Bhopal.
2. The Chairman, Wildlife SOS, D-210, Defence Colony, New Delhi.

(B. R. Sharma)
Member Secretary

134 80

VAN VILAS NATIONAL PARK BHOPAL

SCALE : 1 : 4000

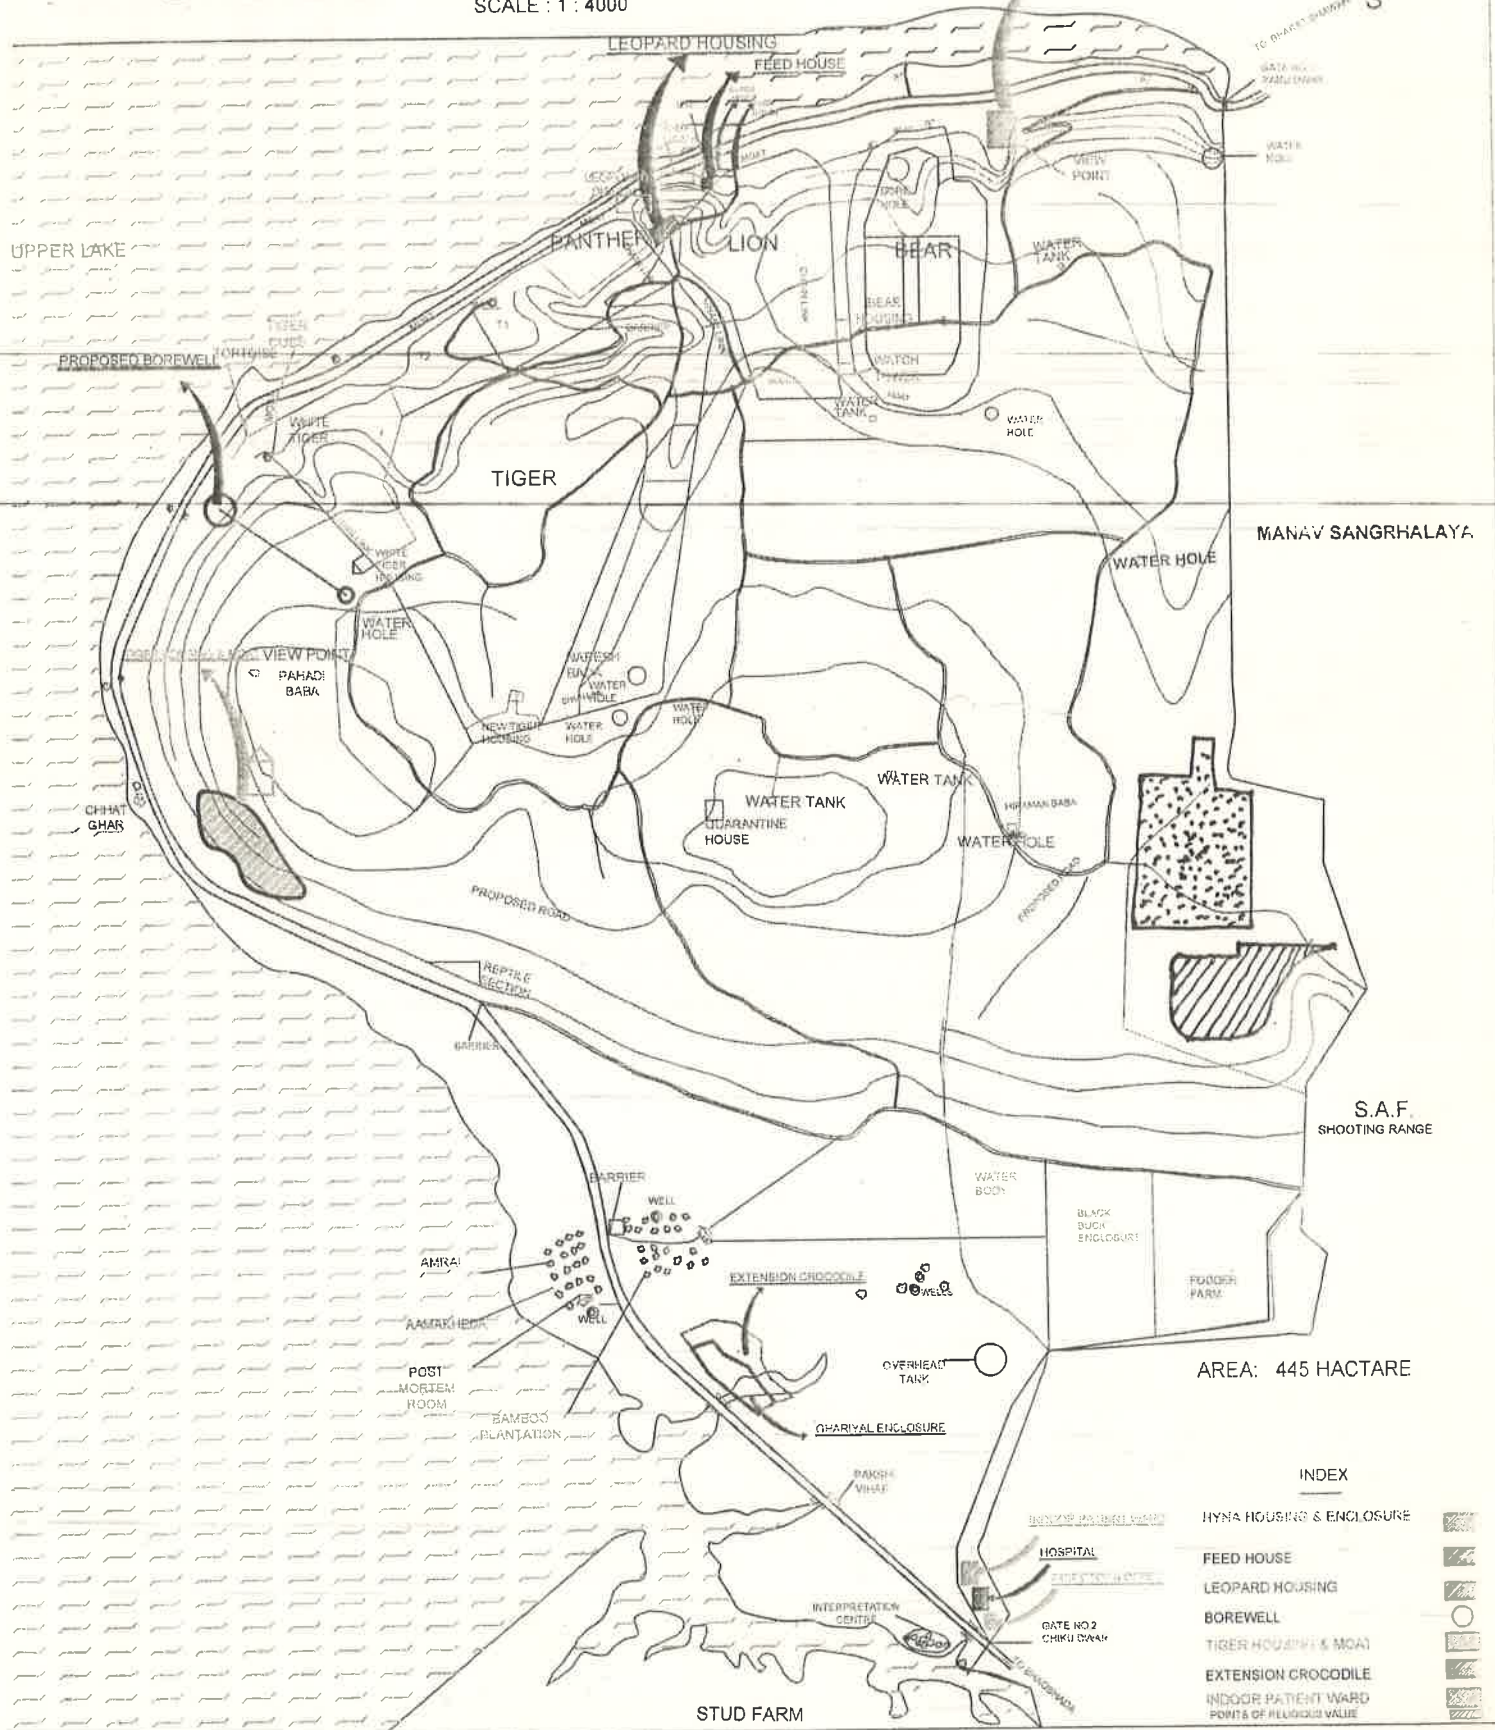

MANAV SANGRHALAYA

S.A.F. SHOOTING RANGE


AREA: 445 HACTARE

INDEX

- HYNA HOUSING & ENCLOSURE
- FEED HOUSE
- LEOPARD HOUSING
- BOREWELL
- TIGER HOUSING & MOAT
- EXTENSION CROCODILE
- INDOOR PATIENT WARD
- POINTS OF RELIGIOUS VALUE

Rescue Centre
 Proposed Bears
 Rescue Centre
 2.5 haect.

Feeding/ Retiring Den Unit, with keepers gallery and treatment room for the Van Vihar Bear Rescue Facility, Van Vihar National Park, Bhopal, Madhya Pradesh

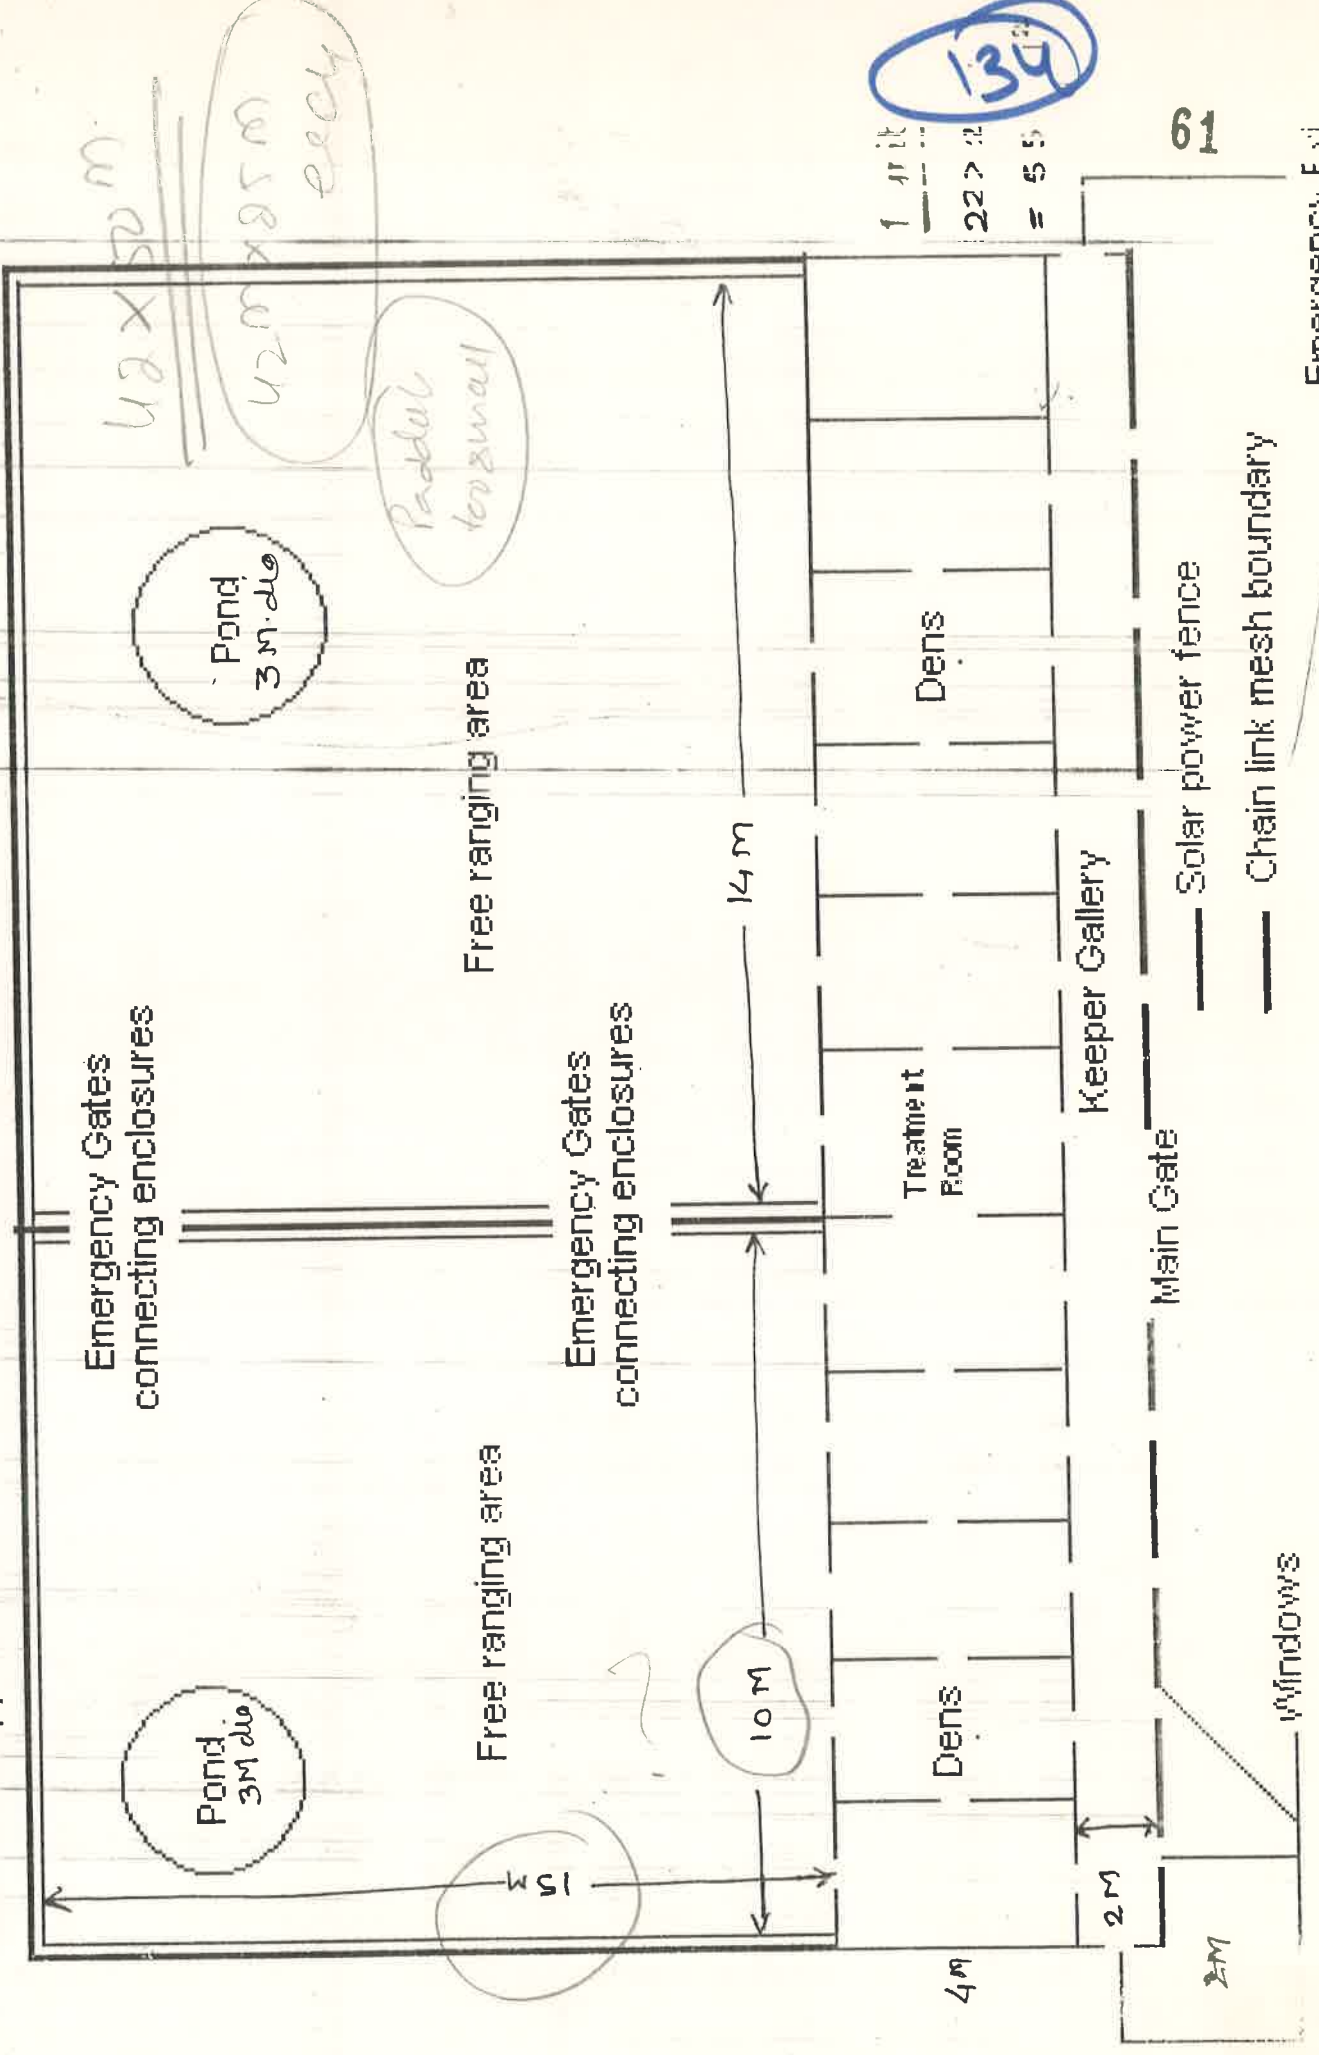


1 unit
 22 x 12
 = 55

134

134

62

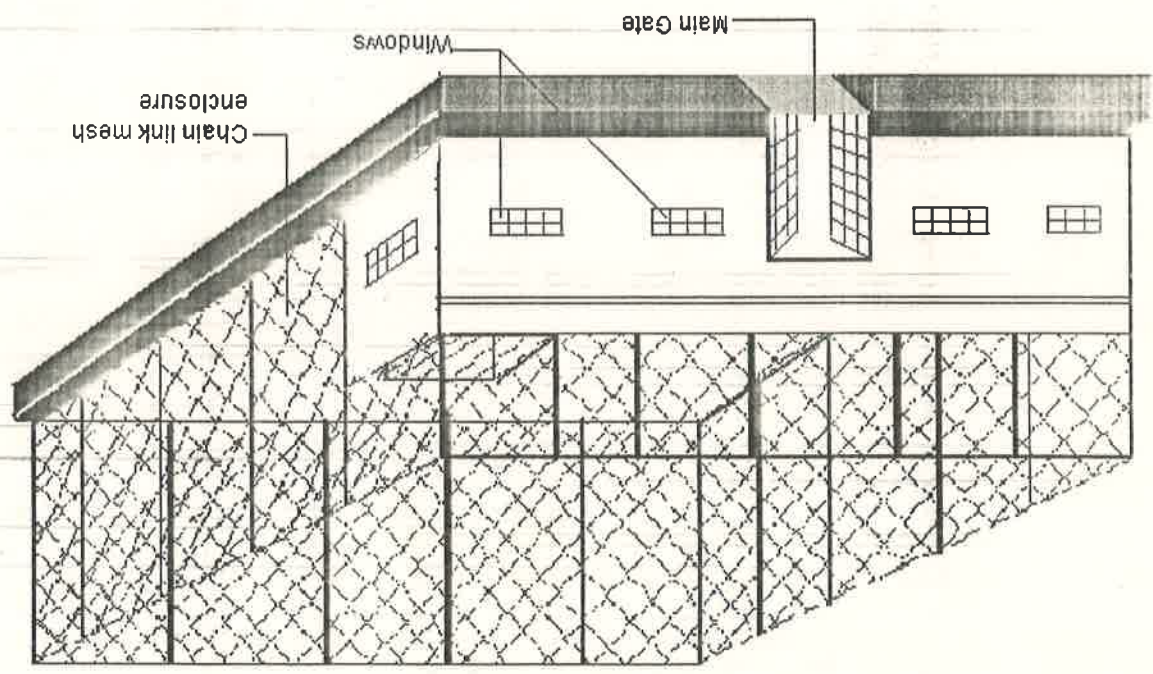


Enclosure design with den and tree ranging area



134

Engineering Design Top view of individual feeding/retiring den at proposed site of Van Vihar Bear Rescue Facility, Van Vihar National Park, Bhopal, MP

(Design as per CZA guidelines)

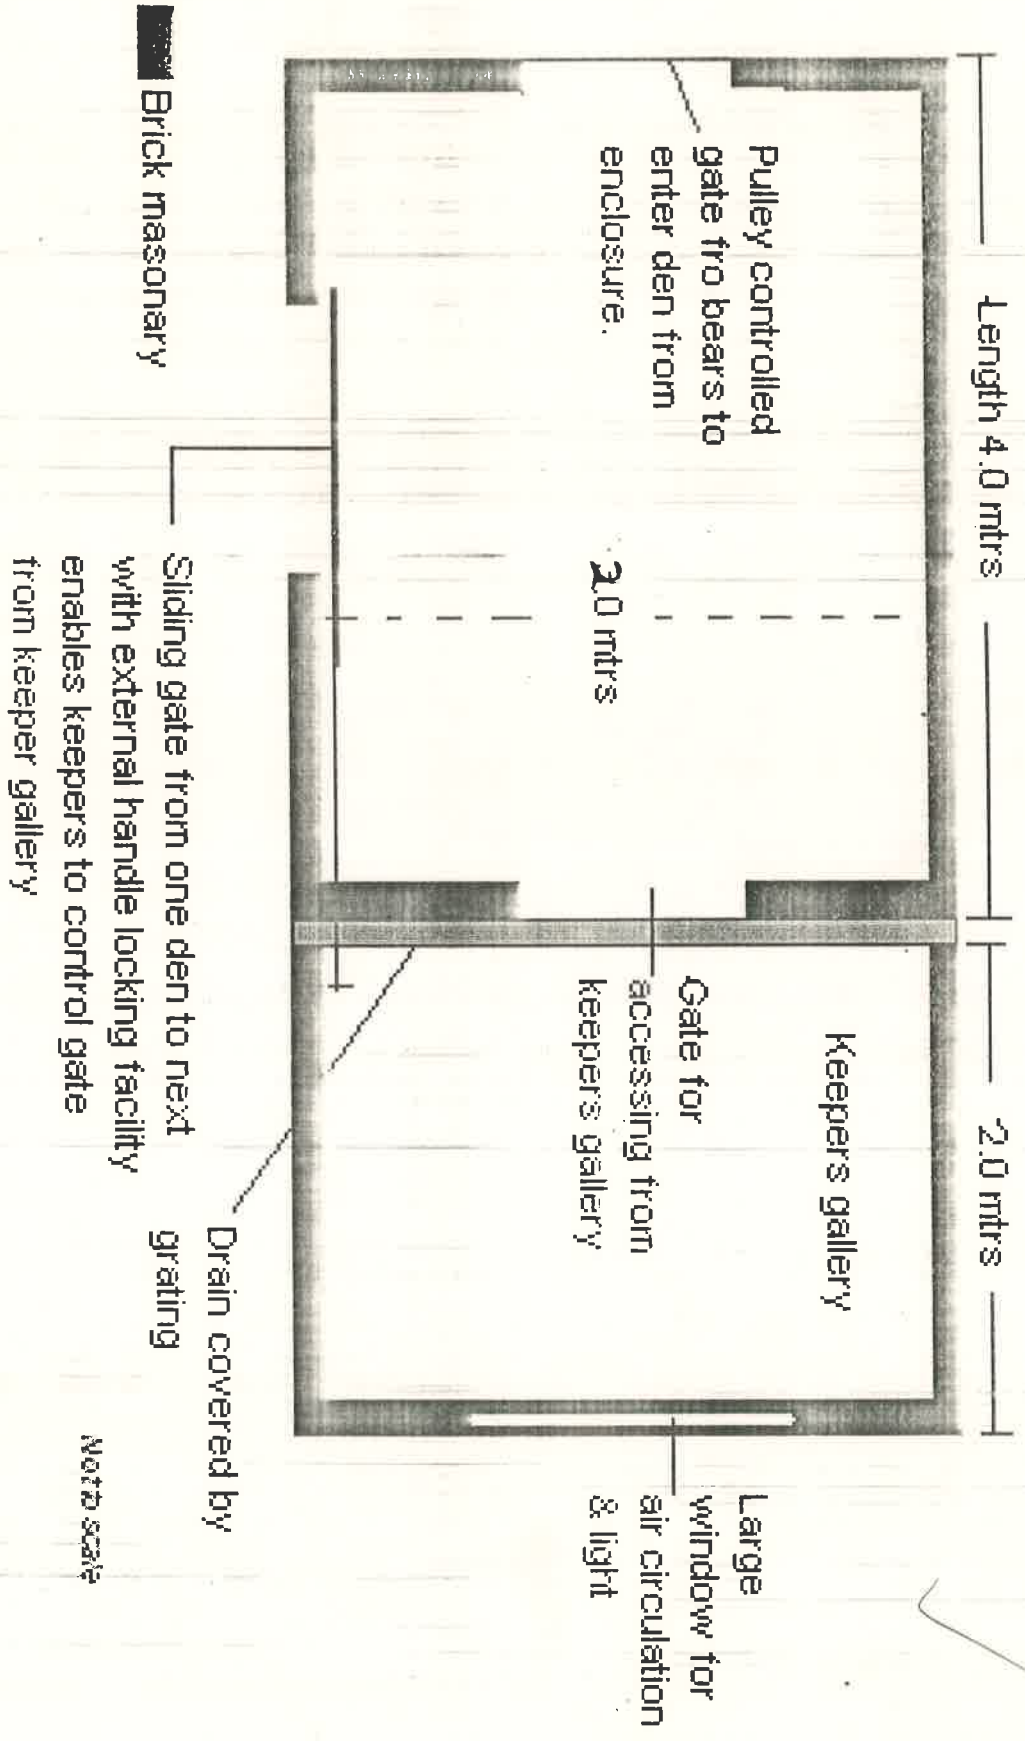


IV

Engineering Design (Cross section) of individual feeding/retiring den at proposed site of Van Vihar Bear Rescue Facility, Van Vihar National Park, Bhopal, MP

(Design as per CZA guidelines)

64

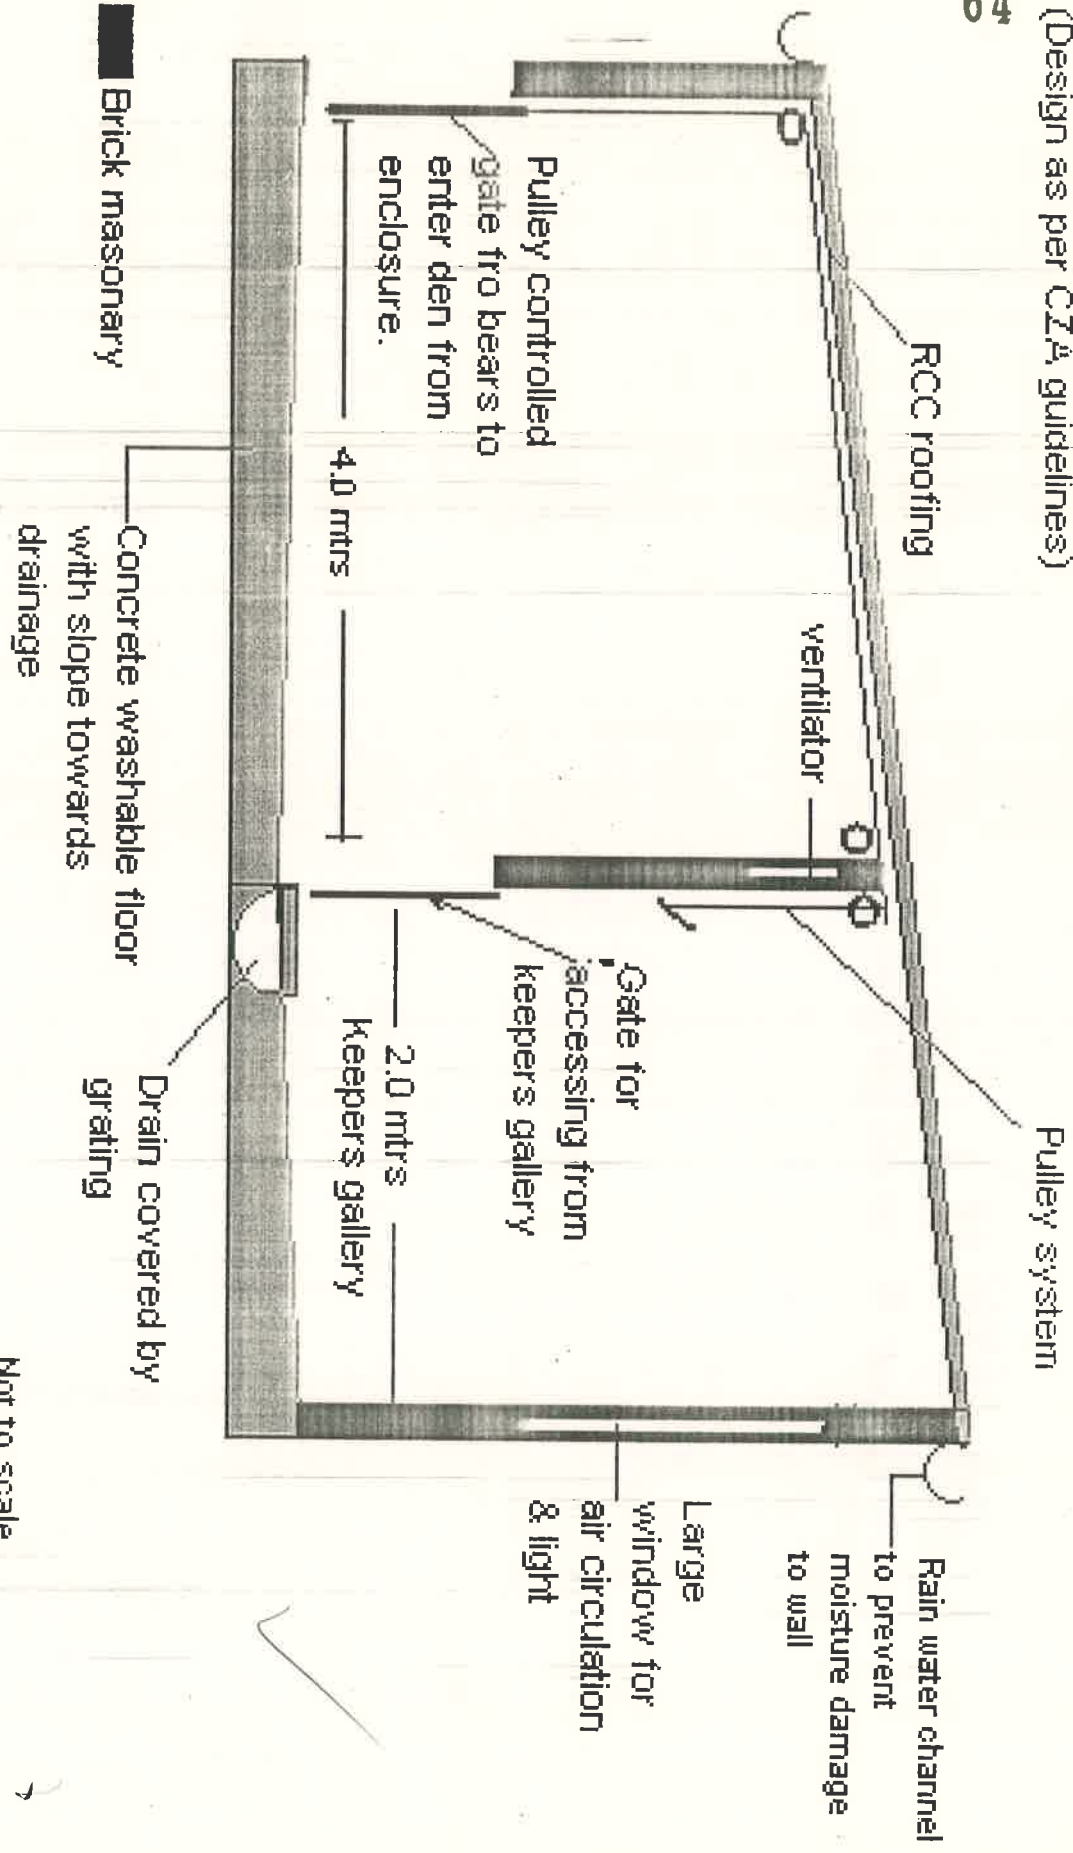

Not to scale

V