



153

Registered Post

83



GOVERNMENT OF INDIA  
MINISTRY OF ENVIRONMENT, FOREST & CLIMATE CHANGE  
**Central Zoo Authority**

F. No. 19-562/93-CZA(193)(Vol. VI)(NS)/61/2016

**Email**  
DATE: 06.01.2016

To

The Chief Wildlife Warden  
Government of Nagaland  
3<sup>rd</sup> Floor, Forest Complex,  
Forest Colony,  
Dimapur- 797 112 (Nagaland)  
Email: [nagacwlw@yahoo.co.in](mailto:nagacwlw@yahoo.co.in)

**Sub:- Revised design of proposed construction of enclosures for White tiger, Wild dog, Wolf and Fox at Nagaland Zoological Park, Rangapahar - Reg.**

**Ref:- Your office letter no. CWL/BUD/5(A)(Vol-IV)/1509, dated 19.11.2015.**

Sir,

With reference to the above cited correspondence, this is to inform you that the revised designs of proposed construction of enclosures for White tiger, Wild dog, Wolf and Fox at Nagaland Zoological Park, Rangapahar were placed before the 65<sup>th</sup> meeting of the Expert Group on Zoo Designing of Central Zoo Authority held on 16.12.2015, wherein following observations were made:

i. **Revised design of enclosure for White tiger:**

The revised design of enclosure for White tiger was scrutinized and observation was made that overhang of 1.5 mts width should be provided and accordingly revised design should be submitted for its approval.

ii. **Revised design of enclosure for Wild dog:**

The revised design of enclosure for Wild dog was scrutinized and it was observed that the digits may be written on design in a legible form.

iii. **Revised design of enclosure for Wolf:**


The revised design of enclosure for Wolf was scrutinized and approved.

iv. **Revised design of enclosure for Fox:**

The revised design of enclosure for Fox was scrutinized and approved.

Keeping in view of the above you are requested to revise the designs for proposed construction of enclosure for White tiger and Wild dog accordingly and submit for further scrutiny. The dully signed copies of the design for proposed construction of enclosure for Wolf and Fox are enclosed with this letter.

Yours faithfully,


  
(Inder Dhamija)  
DIG(HQ)

**Encl: as above**


**Copy to** The Director, Nagaland Zoological Park, Rangapahar, Nagaland for favour of information.

153

# PLAN & SECTION: WOLF ENCLOSURE NAGALAND ZOOLOGICAL PARK, RANGAPAHAR, DIMAPUR

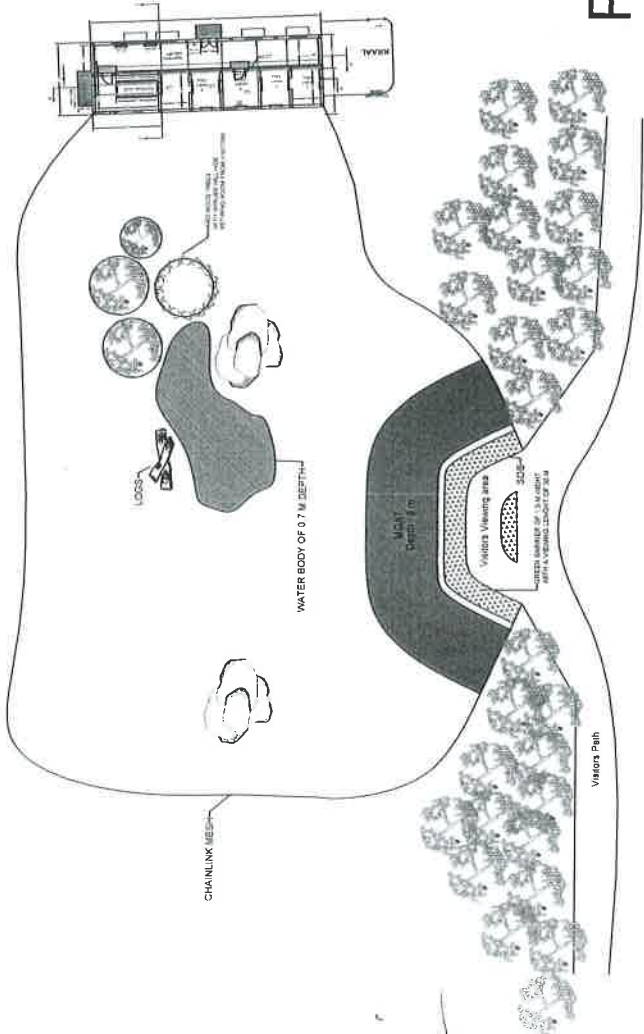

PLAN (Area : 0.1 Ha)

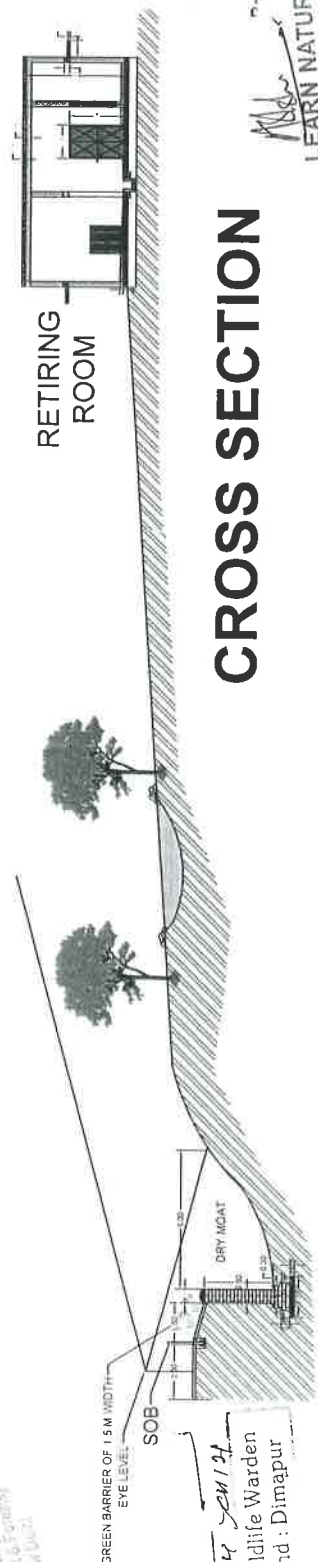


CROSS SECTION

*Avinash Sharma*  
15/11/2015

Ms. 17. 2015  
Chief Wildlife Warden  
Nagaland : Dimapur

Director  
Nagaland Zoological Park  
Jangraha, Dimapur, Nagaland

LEARN NATURE CONSULTANTS  
Engineers, Architects & Planners  
D-8, SECTOR-3, AVANTI VIHAR, RAIPUR, (C.G.)  
PHI 0771-2443866, FAX: 0771-2443766  
E-MAIL: LNC@LNCINDIA.COM, LNCMDCO@GMAIL.COM  
VISIT US AT: HTTP://WWW.LNCINDIA.COM

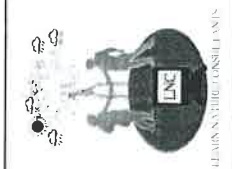

DRG NO 2

OWNER: NAGALAND ZOOLOGICAL PARK  
DRAWING TITLE: PLAN & SECTION: WOLF ENCLOSURE

PLAN, DRAWN & CHECKED BY :-	1. ABHISHEK SHARMA B Tech (Civil)
DATE	07/10/2015
	2. SHIRISH TIWARI
	3. AVINASH SHARMA B-Arch



**NOTE**

ALL DRAWINGS AND WRITTEN MATERIAL ARE ORIGINAL AND UNPUBLISHED WORK OF THE KIOCL DUPLICATION OR USE WITHOUT PERMISSION IS PROHIBITED

1. Drawing must not be scaled
2. Read this drawing along with corresponding topographical drawings
3. All the dimensions are in meters unless & until mentioned
4. All levels are in meters
5. Check and verify the drawings before execution
6. Discrepancies if any, shall be brought to the notice of the consultant

RECORDED: All such observations made by members of the Expert Group on Zoo designing in the state...

ACCREDITED BY: C.D.C. LATER AEGIS OF DSCR, MINISTRY OF SCIENCE & TECHNOLOGY