



जहाँ है हरियाली।
वहाँ है खुशहाली।।



GOVERNMENT OF INDIA
MINISTRY OF ENVIRONMENT & FORESTS
Central Zoo Authority

8-1

154



F. No. 19-256/93-CZA(193)(Vol. IV)(M) | 4693

DATE: 21.04.2014

To

The Chief Wildlife Warden
Government of Nagaland,
Dimapur (Nagaland).

Sub:- Proposed designs for the construction of various enclosures at Nagaland Zoological Park, Rangapahar.

Sir,

As decided in the 46th meeting of the Expert Group on Zoo Designing of CZA held on 3rd January, 2014, Sh. R. S. Bhadauria and Sh. Himanshu Malhota, Member of the Expert Group on Zoo Design visited the zoo and suggestive design were laid out at Rangapahar itself keeping in view of the feasibility of the site.

The designs were placed before the members of the Expert Group on Zoo Designing of the Central Zoo Authority in its Meeting held on 12th March, 2014 and following decisions were taken:-

1. Turtle Exhibit:

The design was scrutinized and approved subject to the following amendments:

- The boundary wall of the paddock should be all masonry work and no chain link windows to be provided. This applies to all turtles and tortoise enclosures.
- Visitor's path should not be covered from top, instead it should be open path. This applies to all turtles and tortoise enclosures, as proposed.

2. Burmese python Exhibit:

The design was scrutinized and approved subject to the following amendments:

- There is no necessity to provide off exhibit area, instead it should be treated as main exhibit area.
- The partition wall to be rounded.
- On the viewing side, toughened glass barrier should be provided and no chain link mesh to be used.

...2/-

154

3. Macaque exhibit:

The design was scrutinized and approved subject to the following amendments:

- a) The width of dry moat should not be more than 5 mts and the depth should not be more than 4 mts.
- b) The overhang of the chain link fence is not required. However stainless steel plate of 1.5 mt wide should be provided as overhang instead of mild steel/corrugated sheet.

4. Slow loris:

The design was scrutinized and not approved. The members felt that since Slow loris is nocturnal animal therefore enclosure with animal house to be re-designed and submitted from cross section and other details.

Yours faithfully,




**(Inder Dhamija)
DIG (Hqr.)**


Copy to the Director, Nagaland Zoological Park, Rangapahar for favour of information.


**(Inder Dhamija)
DIG (Hqr.)**

PLAN : BURMESE PYTHON NAGALAND ZOOLOGICAL PARK: RANGRAHAR

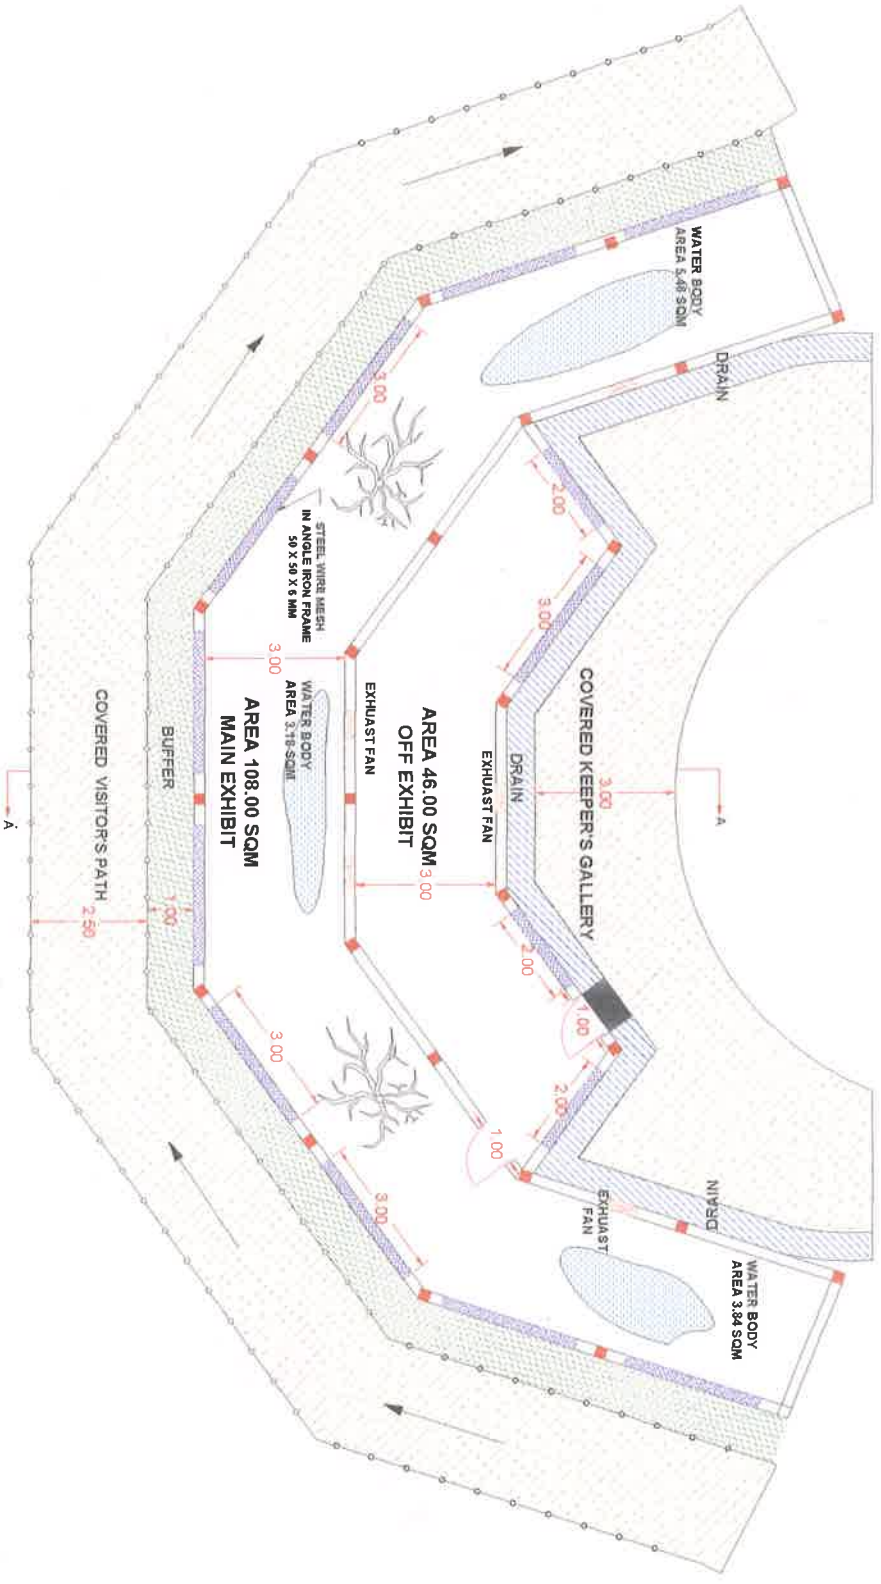

NOTE:-
ALL DRAWINGS AND WRITTEN MATERIAL ARE ORIGINAL AND UNPUBLISHED WORK OF THE KICCI. DUPLICATION OR USE WITHOUT PERMISSION IS PROHIBITED
Drawing must not be scaled
1. Read this drawing along with corresponding topographical drawings
2. All the dimensions are in meters unless & units mentioned:
3. All levels are in meters
4. Check and verify the drawings before execution
Discrepancies if any shall be brought to the notice of the consultant.

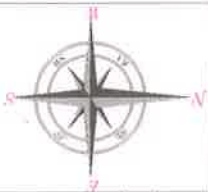


OWNER: FOREST DEPT. NAGALAND.	DRG NO 6
DRAWING TITLE: PLAN: BURMESE PYTHON	
DATE: 17/10/13	
PLAN, DRAWN & CHECKED BY :- • ABHISHEK SHARMA, B.Tech (CIVIL) • SHIRISHI TIWARI, Manager (CIVIL) • MEENAKSHI NANDA, (Asst. Manager CIVIL)	



LEARN NATURE CONSULTANTS
D-8, Sector-2, Avanti Vihar, Raipur, (C.G.) 492006.
Ph: 0771-2443865, 6453462, Fax: 0771-2443765
E-MAIL: LNCMDCO@GMAIL.COM, JP@LNCINDIA.COM
Visit us at: <http://www.lncindia.com>


154

SECTION : BURMESE PYTHON NAGALAND ZOOLOGICAL PARK: RANGRAHAR

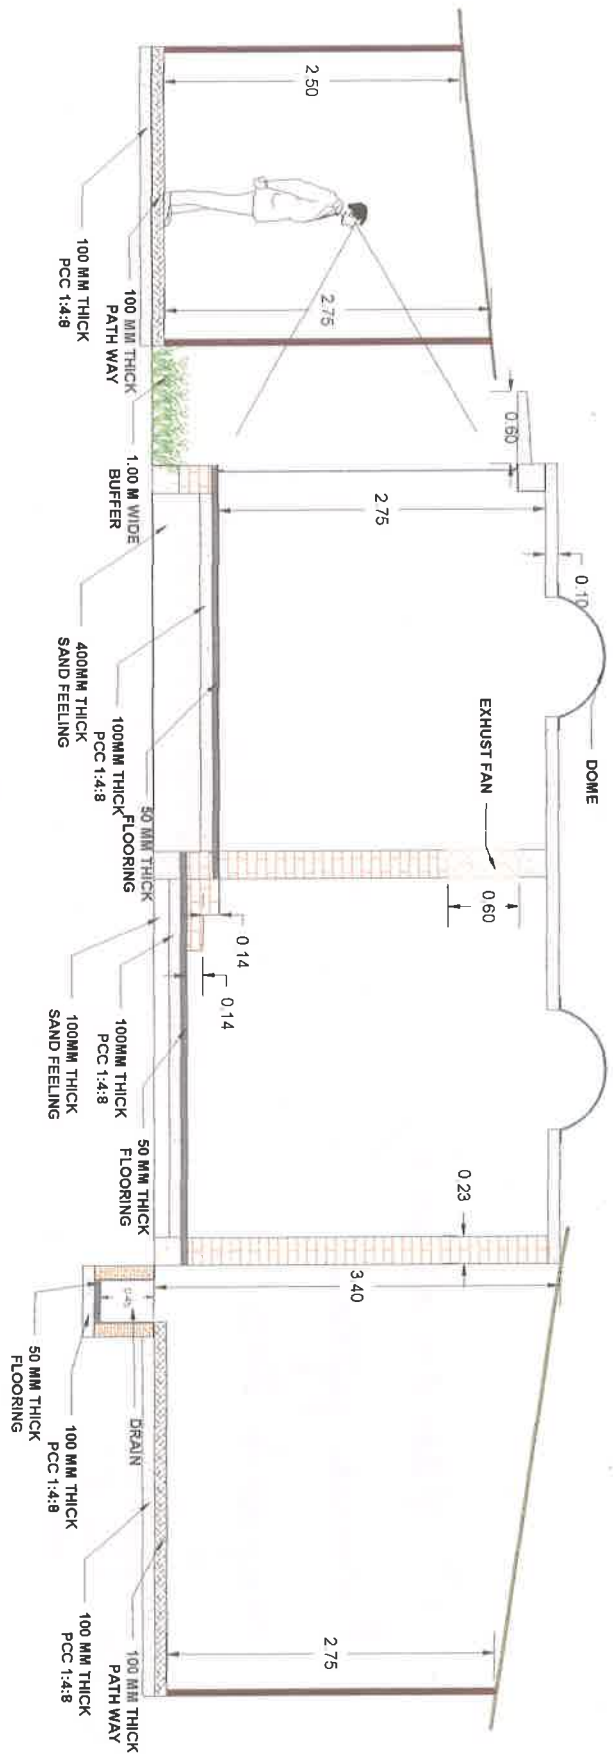

CROSS SECTION AT A-A

NOTE:
ALL DRAWINGS AND WRITTEN MATERIAL ARE ORIGINAL AND UNPUBLISHED WORK OF THE KIND. NO REPLICATION, OR USE WITHOUT PERMISSION IS PROHIBITED.
Drawing must not be scaled.
1. Read this drawing along with corresponding topographical plan.
2. All the dimensions are in meters unless & unit mentioned.
3. All work shall be done as per the specifications.
4. Check and verify the drawings before execution.
Discrepancies if any shall be brought to the notice of the consultant.

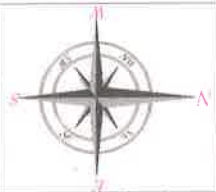

OWNER: FOREST DEPT. NAGALAND.	DRG NO. 6
DRAWING TITLE	SECTION: BURMESE PYTHON
DATE: 17/10/13	PLAN, DRAWN & CHECKED BY: <ul style="list-style-type: none"> ABHISHEK SHARMA, B-Tech (Cvii) SHIRISH TIWARI, Manager (Cvii) MEENAKSHI NANDA, (Asst. Manager Cvii)



LEARN NATURE CONSULTANTS
D-8, Sector-2, Avanti Vihar, Raipur, (C.G.) 492006.
Ph: 0771-2443865, 6453462, Fax: 0771-2443765
E-MAIL: LNCINDIA@GMAIL.COM, JNS@LNCINDIA.COM
visit us at <http://www.lncindia.com>