



जहाँ है हरियाली ।  
वहाँ है खुशहाली ॥



GOVERNMENT OF INDIA  
MINISTRY OF ENVIRONMENT & FORESTS  
**Central Zoo Authority**

158



**THROUGH FAX**

F. No. 19-45/92-CZA(328)(Vol.IV)(M)

DATE: 02.02.2010

To

The Director  
Zoological Garden,  
Alipore, Kolkata (West Bengal).  
Fax No. 033-24399391

**Sub:- Development of Zoological Garden, Alipore - Regarding.**

**Ref:- Letter No. 711 dated 04.12.2009.**

Sir,

Reference is invited to the above cited correspondences.

The designs of the following proposed development work at Zoological Garden, Alipore were scrutinized by the Expert Group on Zoo Designing in its meeting held on 23<sup>rd</sup> December, 2009. The designs are approved subject to the following modifications:-

**(i) Remodeling and reconstruction of Tiger enclosure**

The angle of the viewing site at visitors' gallery does not allow full view of enclosure. It is suggested that the viewing glass may be designed with such an angle to enable full view of the enclosure.

**(ii) Modification/ renovation of Reptile house**

- The glass at viewing site of the enclosure should be large and inclined inwards to prevent reflection.
- Appropriate stand off barrier may be provided to prevent visitors from touching the glass.

**(iii) Construction of Mugger & Gharial enclosures**

- The edge of the pool should be sloped gently.
- A sandy area, partly shaded should, be provided for nesting of crocodiles.

Keeping in view of the above, you are requested to submit amended copies of the designs for the records of this Authority.



Yours faithfully,

**(Dr. Brij Kishor Gupta)**  
Evaluation & Monitoring Officer

Copy to the Chief Wildlife Warden, Government of West Bengal, Kolkata for favour of information & necessary action.

etc  
10/2/10

158

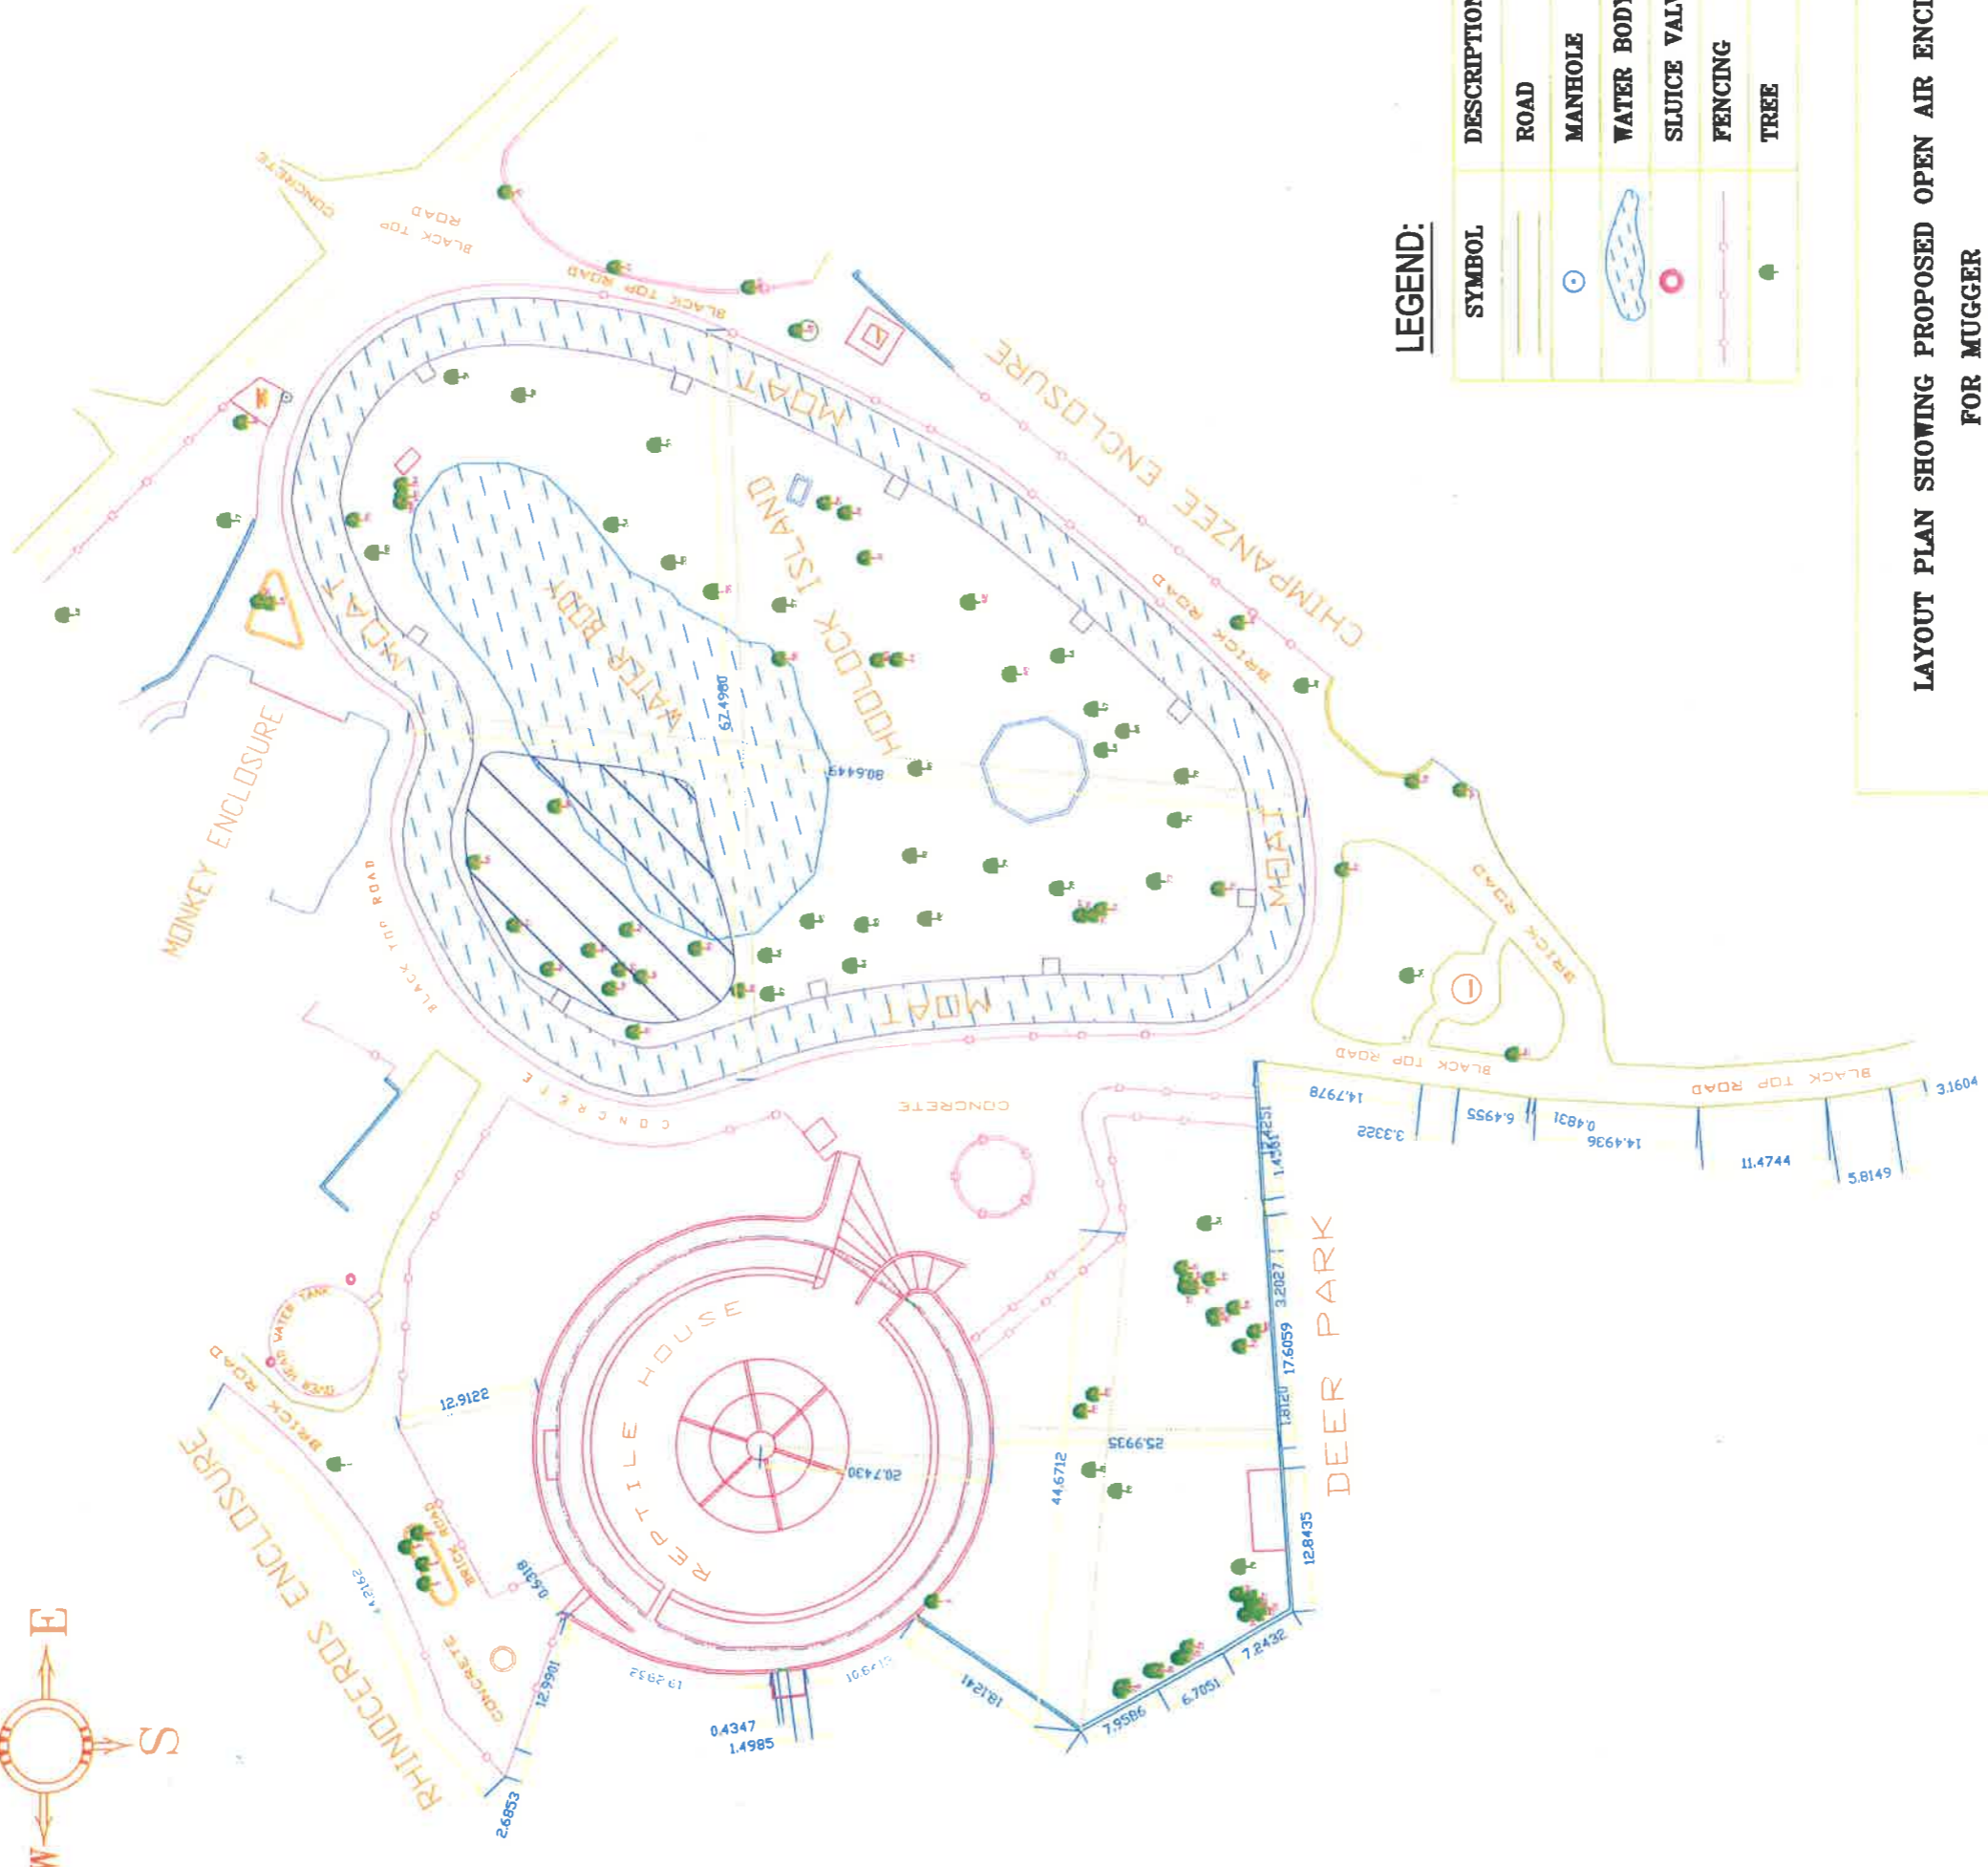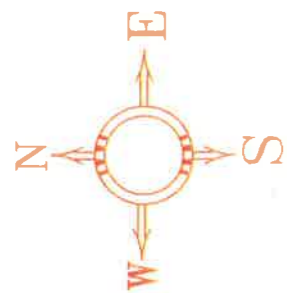

**LEGEND:**

SYMBOL	DESCRIPTION
	ROAD
	MANHOLE
	WATER BODY
	SLUICE VALVE
	FENCING
	TREE

**LAYOUT PLAN SHOWING PROPOSED OPEN AIR ENCLOSURE FOR MUGGER**

**CLIENT :- DIRECTOR ALIPORE ZOOLOGICAL GARDEN KOLKATA**

**PREPARED BY :-**  
**SCALE :- 1:500**  
**DRG. NO :- AZ-4**

**PRAJUKTI CONSULTANT**  
**BD-376, SALT LAKE CITY**  
**KOLKATA-700064**

**NOTE**

1. ALL DIMENSIONS AND LEVELS ARE IN METERS.
2. ASSUMED LEVELS AND COORDINATES ARE CARRIED FROM 5TH J (11-3000, E=2000, RL= 30.0)
3. PROPOSED OPEN AIR ENCLOSURE FOR MUGGER SHOWING





