



जहाँ है हरियाली।  
वहाँ है खुशहाली।।



GOVERNMENT OF INDIA  
MINISTRY OF ENVIRONMENT & FORESTS  
**Central Zoo Authority**

161



*Pranaylaxi*

F. No. 19-45/92-CZA(328)(Vol. V)(M)

DATE: 04.05.2010

To

The Director  
Zoological Garden,  
Alipore,  
Kolkata – 700 027 (West Bengal).

39

**Sub:- Construction of a Coast Crocodile Enclosure and Aviary at Zoological Garden, Alipore, Kolkata, West Bengal – Regarding.**

Sir,

Reference is invited to your letter No. 6 dated 04.04.2010.

The designs of the construction of a Coast crocodile enclosure and Aviary at Zoological Garden, Alipore were placed before the 14<sup>th</sup> Meeting of the Expert Group of Zoo Designing held on 5<sup>th</sup> & 6<sup>th</sup> April, 2010.

The members approved the design of the proposed Coast Crocodile Enclosure. For the proposed Aviary, the proposed island to be created in the aviary is not necessary as the existing land mass is adequate to provide natural environment for the birds to be housed. This refers visit of Member Secretary, Central Zoo Authority and Evaluation & Monitoring Officer, Central Zoo Authority to the Alipore Zoo on 30.04.2010. The existing water body and natural features of the site should not be disturbed. Necessary precaution should be taken up on the structural stability of the aviary.

**Yours faithfully,**  
sd/-  
**(B. S. Bonal)**  
**Member Secretary**

Copy to the Chief Wildlife Warden, Government of West Bengal, Kolkata for favour of information.

*Brij Kishor Gupta*

**(Dr. Brij Kishor Gupta)**  
**Evaluation & Monitoring Officer**


*Dr. Brij Kishor Gupta*  
05/5/10

161


161

23

24

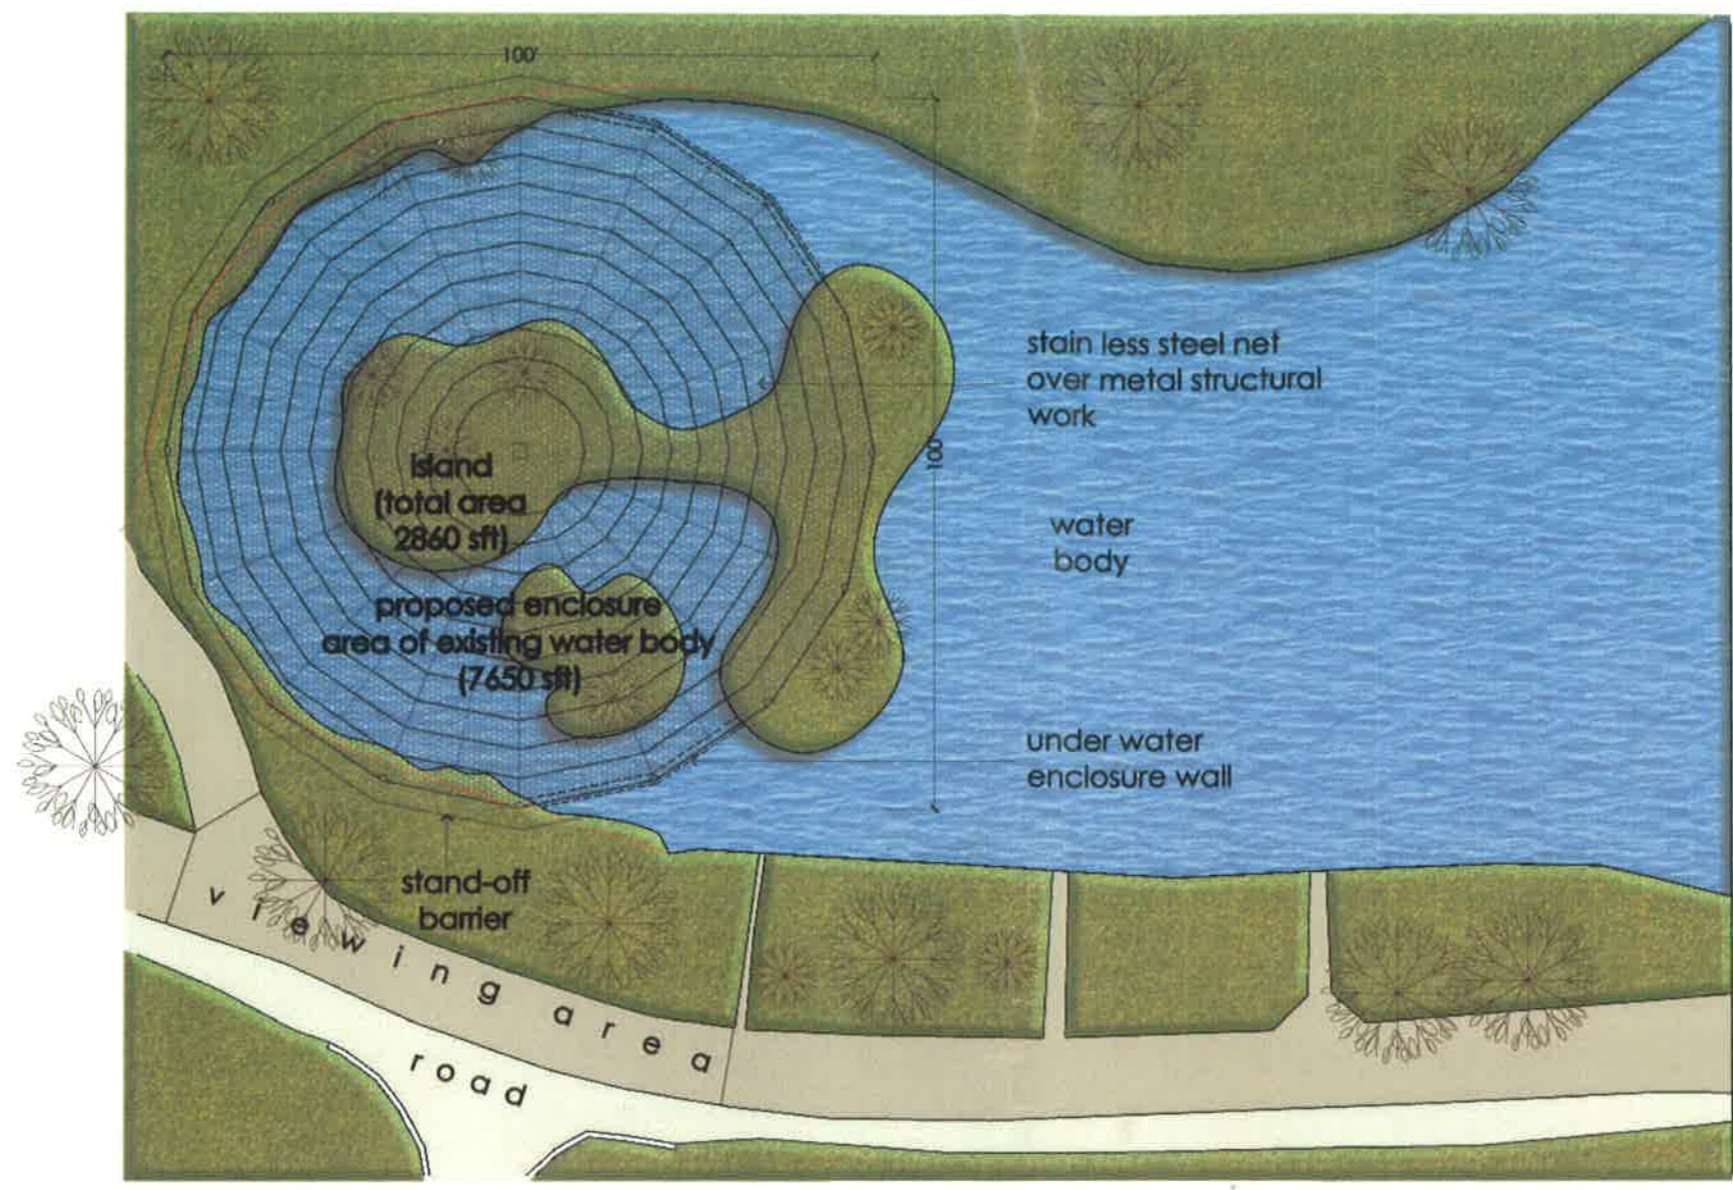

LAYOUT PLAN

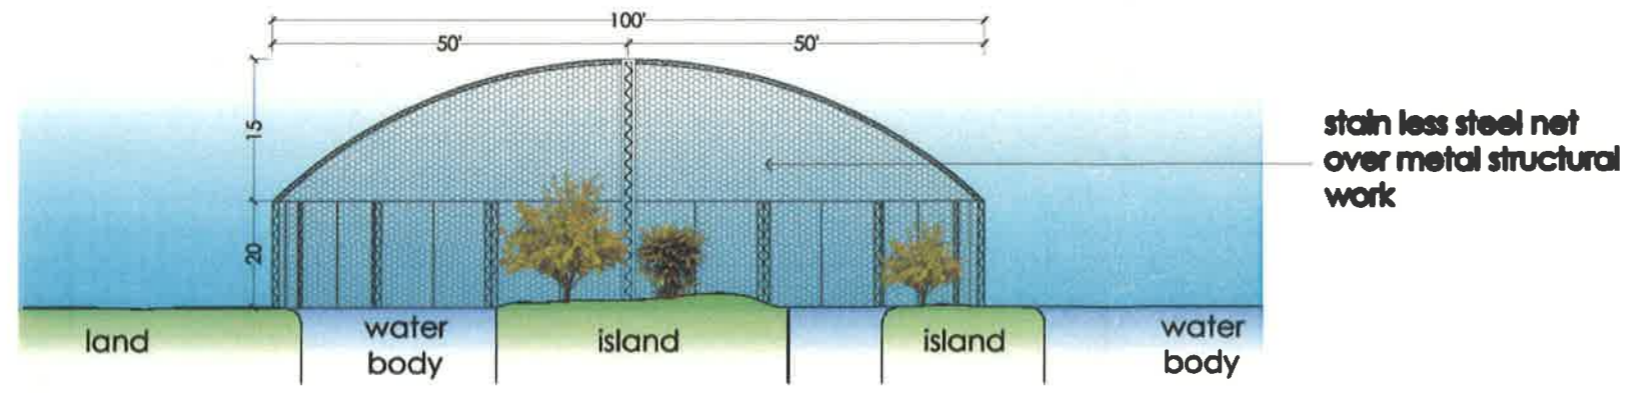


SCHEMATIC SECTION


SCHEME PROPOSAL FOR DEVELOPMENT OF AVIARY  
Alipore Zoological Garden, Kolkata

Sheet: 1/1



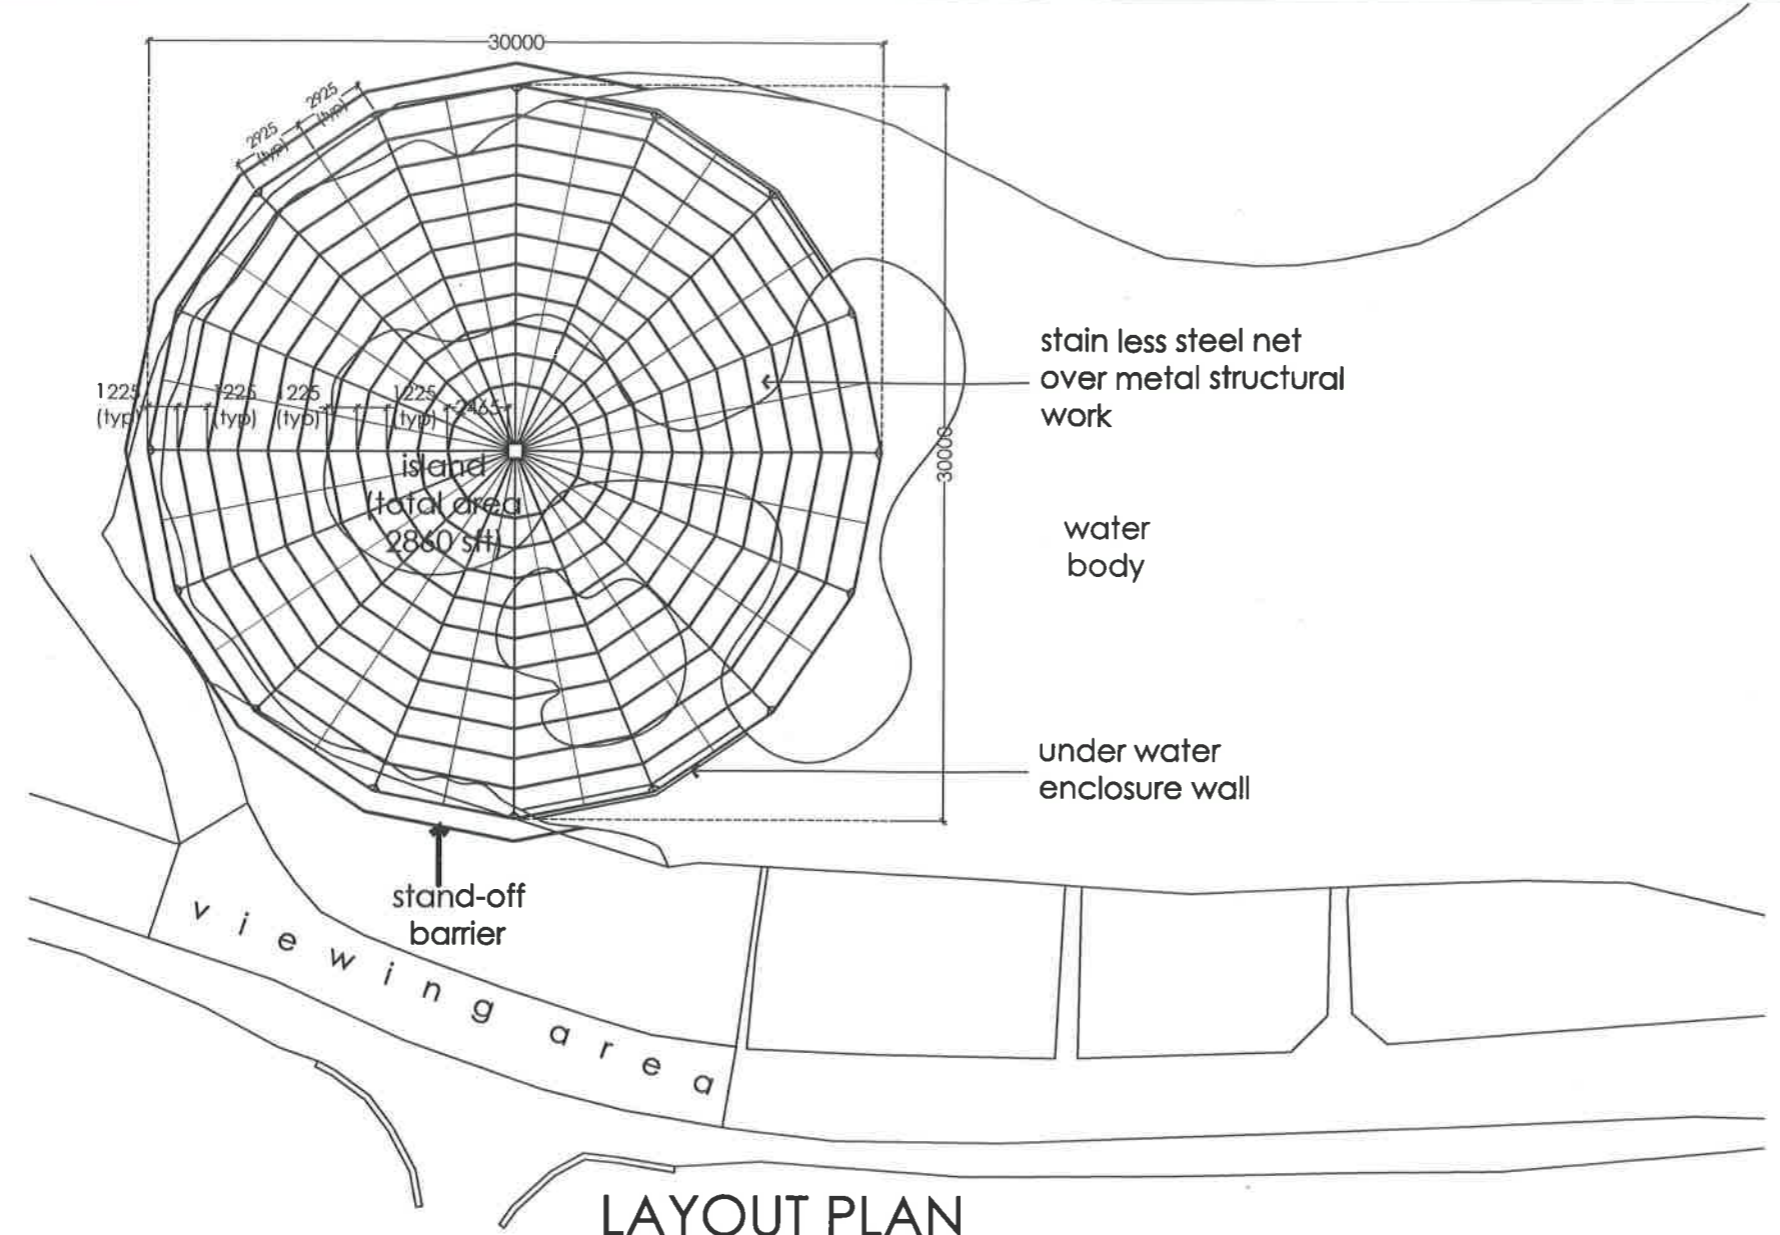

LAYOUT PLAN

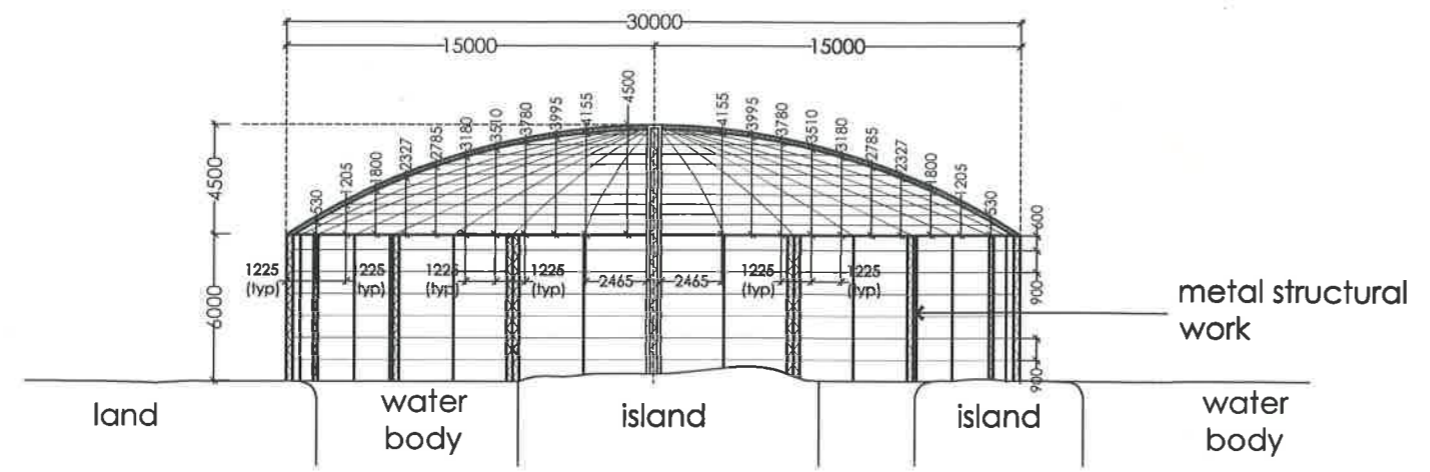

SECTION THROUGH AVIARY

NOTE:  
 1. ALL DIMENSIONS ARE IN MM. UNLESS STATED OTHERWISE.  
 2. DIMENSIONS ARE TO BE READ, NOT TO BE MEASURED.  
 3. ARCHITECTURAL DESIGN SCHEME AND STRUCTURAL DRAWINGS ARE TO BE REFERRED IN CONNECTION OF THIS DRAWING.