



164



जहाँ है हरियाली।  
वहाँ है खुशहाली।।

GOVERNMENT OF INDIA  
MINISTRY OF ENVIRONMENT & FORESTS

## Central Zoo Authority

F. No. 19-45/92-CZA(328)(Vol. V)(M)/2440

DATE: 19.03.2013

To

The Member Secretary  
West Bengal Zoo Authority,  
2, Alipore Road,  
Kolkata – 700 027 (West Bengal).

**Sub:- Revised design for the construction of Lesser cat enclosure at Zoological Garden, Alipore, Kolkata, West Bengal.**

**Ref:- Your letter No. 35D/WBZA/ESTT-76/12-13 dated 08.02.2013.**

Sir,

Reference is invited to the above cited correspondence.

The design for the construction of Lesser cat enclosure at Zoological Garden, Alipore was placed before the Meeting of the Expert Group on Zoo Designing of the Central Zoo Authority held on 1<sup>st</sup> March 2013.

The Members scrutinized the designs and design was approved subject to that the feeding cubicles should have a double door to ensure the escape of animals.

The members viewed that the zoo should not construct any exhibit without obtaining prior approval from the Central Zoo Authority as in the case of Lesser cat exhibit, which was done without obtaining approval from CZA and CZA had to stop the work. If such kind of a violation is observed in future, necessary action should be taken by the Central Zoo Authority.

Yours faithfully,

19/3/13

(B. S. Bonal)

Member Secretary

Copy for favour of information to:-

1. The Chief Wildlife Warden, Government of West Bengal, Kolkata.
2. The Director, Zoological Garden, Alipore, Kolkata, West Bengal.

(B. S. Bonal)

Member Secretary

Bikaner House, Annexe VI, Shahjahan Road, New Delhi-110011

Phone : 011-23381585, 23073072, 23070375 (EPABX), Fax : +91-11-23386012

E-mail : cza@nic.in Website : http://www.cza.nic.in

164

LESSER CAT ENCLOSURE  
PROPOSED MODIFIED ENCLOSURE

SHEET 3



AREA - 464.303 SQM.

	ELECTRIC POST
	WATER POOL
	FENCING LINE
	TREE SCREEN
	TALL TREE
	FENCE
	HEDGE
	STAND OFF BARRIER
	GATE
	SLIDING GATE
	WALL
	BLACK TOP ROAD
	CONCRETE ROAD

*Re-considered in light of meeting & approved work. A approved work in light of meeting & approved work.*

*Prithi Kar*  
7.2.13  
*SK. Md. Saiful Haque*  
7/2/13

*Prithi Kar*  
7.2.13  
Assistant Designer  
West Bengal Zoo Authority

Chief Engineer  
West Bengal Zoo Authority  
Zoological Garden, Alipore,  
Kolkata - 700 027

DRAWN BY:  
BITHI KAR  
ASST. DESIGNER  
WBZA

*Karim*  
7/2/13  
DIRECTOR  
Zoological Garden  
Alipore, KOI-27

OWNER:- WEST BENGAL ZOO AUTHORITY

TITLE:- LESSAR CAT ENCLOSURE (PROPOSED MODIFIED ENCLOSURE)

PLACE:- ALIPORE ZOO, KOLKATA




LESSER CAT ENCLOSURE

OF ALOPORE ZOO

SECTION AT A-A'

SHEET 4

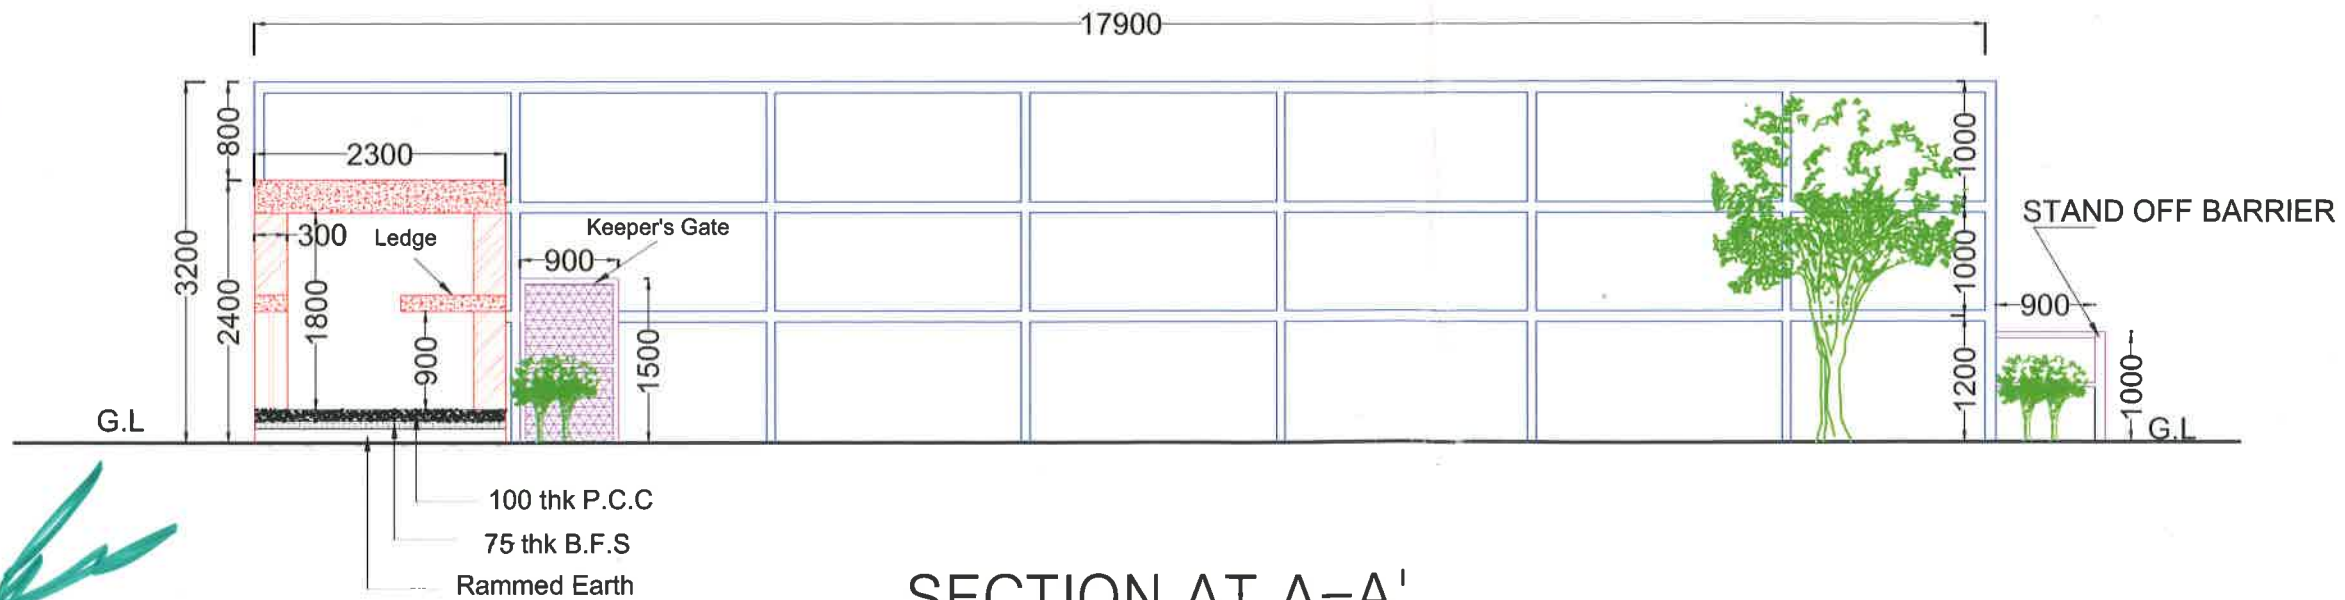

SECTION AT A-A'

SCALE - 1:100  
(ALL DIMENSIONS ARE IN MM.)

*19/08/13*  
*Mithi Kar*  
7.2.13  
Assistant Designer  
West Bengal Zoo Authority

*SK. Md. Saiful Haque*  
*7/2/13*

Chief Engineer  
West Bengal Zoo Authority  
Zoological Garden, Alipore,  
Kolkata - 700 027

*Sum.*  
*08/02/13*  
DIRECTOR  
Zoological Garden  
Alipore, Kol-27


DRAWN BY:  
BITHI KAR  
ASST. DESIGNER  
WBZA

OWNER:-	WEST BENGAL ZOO AUTHORITY
TITLE:-	LESSER CAT ENCLOSURE, SECTION AT A-A'
PLACE:-	ALIPORE ZOO, KOLKATA

*16/13*

LESSER CAT ENCLOSURE  
OF ALIPORE ZOO  
PLAN OF NIGHT SHELTER

SHEET 5

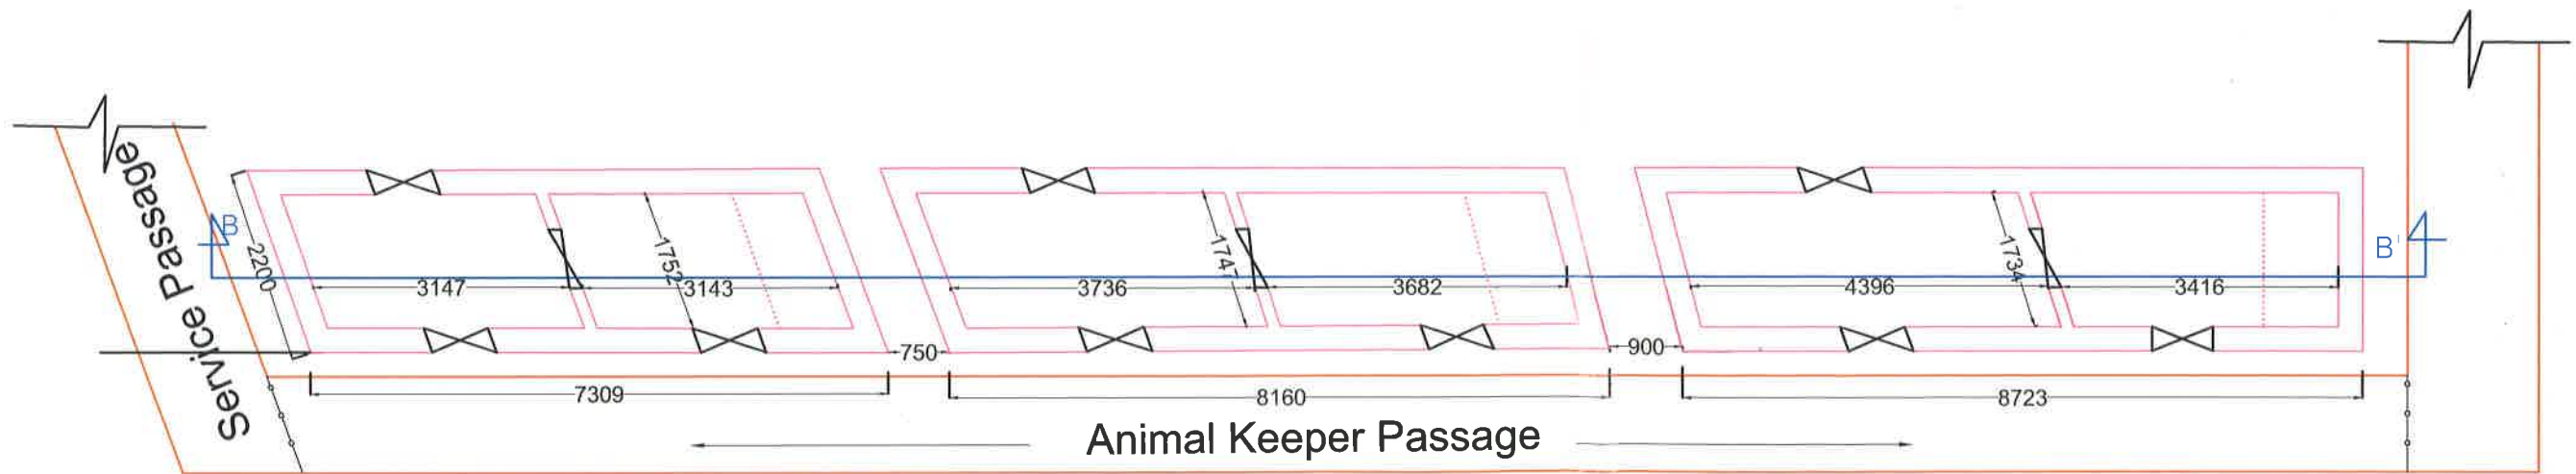

*Bithi Kar*  
 7.2.13  
 Assistant Designer  
 West Bengal Zoo Authority



*B.M.*  
 03/02/13

DIRECTOR  
 Zoological Garden  
 Alipore, Kol-27

SCALE - 1:100  
 (ALL DIMENSIONS ARE IN MM.)

DRAWN BY:  
 BITHI KAR  
 ASST. DESIGNER  
 WBZA


*SK. Md. Saidul Haque*  
 Chief Engineer  
 West Bengal Zoo Authority  
 Zoological Garden, Alipore,  
 Kolkata - 700 027  
 7/2/13

OWNER:-	WEST BENGAL ZOO AUTHORITY .
TITLE:-	PLAN OF NIGHT SHELTER
PLACE:-	ALIPORE ZOO, KOLKATA

*19/2/13*

164

LESSER CAT ENCLOSURE  
OF ALIPORE ZOO  
SECTION OF NIGHT SHELTER  
SHEET 6

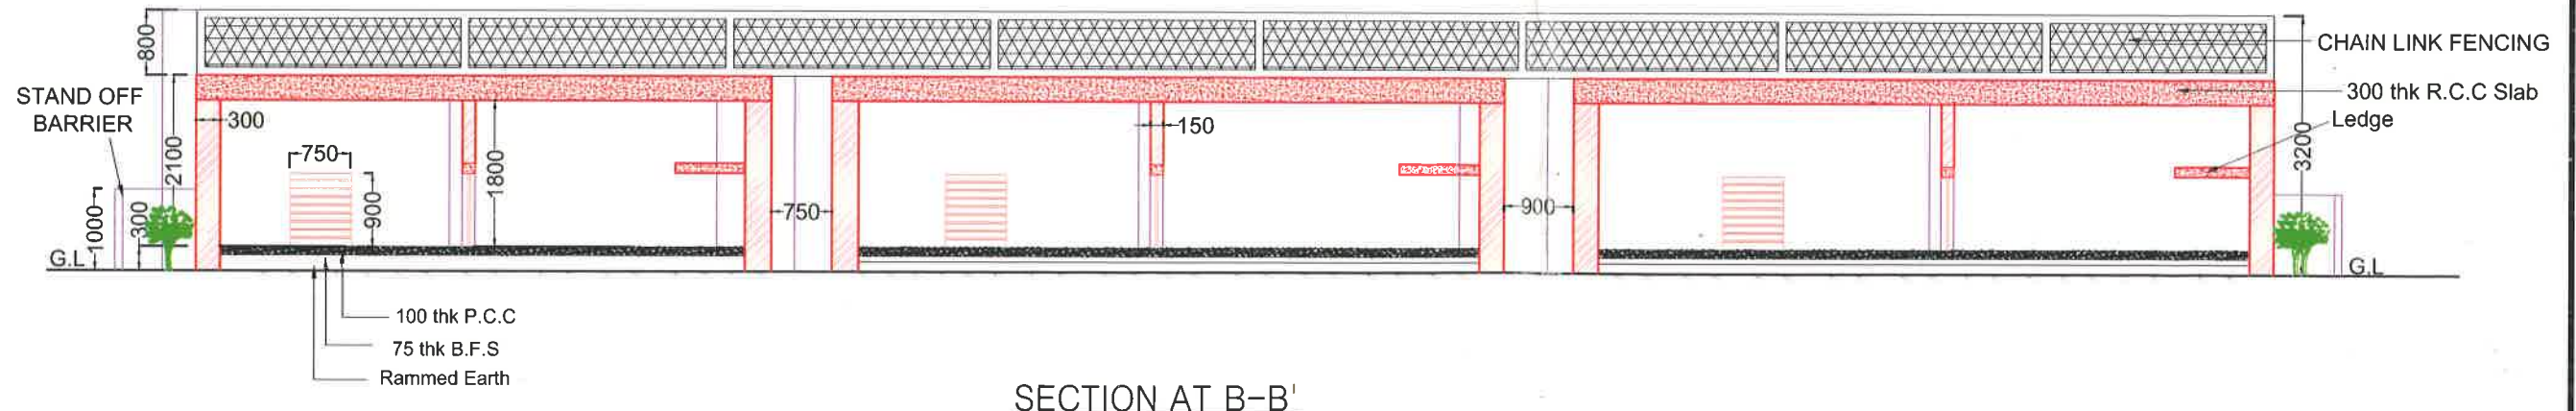

SECTION AT B-B'



SCALE - 1:100  
 (ALL DIMENSIONS ARE IN MM.)

*Bithi Kar*  
 7.2.13  
 Assistant Designer  
 West Bengal Zoo Authority

**DRAWN BY:**  
**BITHI KAR**  
**ASST. DESIGNER**  
**WBZA**

*SK. Md. Saidul Haque*  
 7/2/13  
 Chief Engineer  
 West Bengal Zoo Authority  
 Zoological Garden, Alipore,  
 Kolkata - 700 027

*Khan*  
 08/02/13  
 DIRECTOR  
 Zoological Garden  
 Alipore, Kol-27

OWNER:-	WEST BENGAL ZOO AUTHORITY
TITLE:-	NIGHT SHELTER, SECTION AT B-B'
PLACE:-	ALIPORE ZOO, KOLKATA

164