


PROPOSED CONSTRUCTION OF SLOW LORIS ENCLOSURE WITH NIGHT SHELTER AT MANIPUR ZOOLOGICAL GARDEN IROISEMBA IMPHAL



Schedule of opening door & windows

Type	Size	Description
D	1.00x2.10	Iron flush door
D1	0.75x1.80	Iron flush door
D2	0.60x0.60	Iron flush door
S	0.60x0.60	Iron mess door

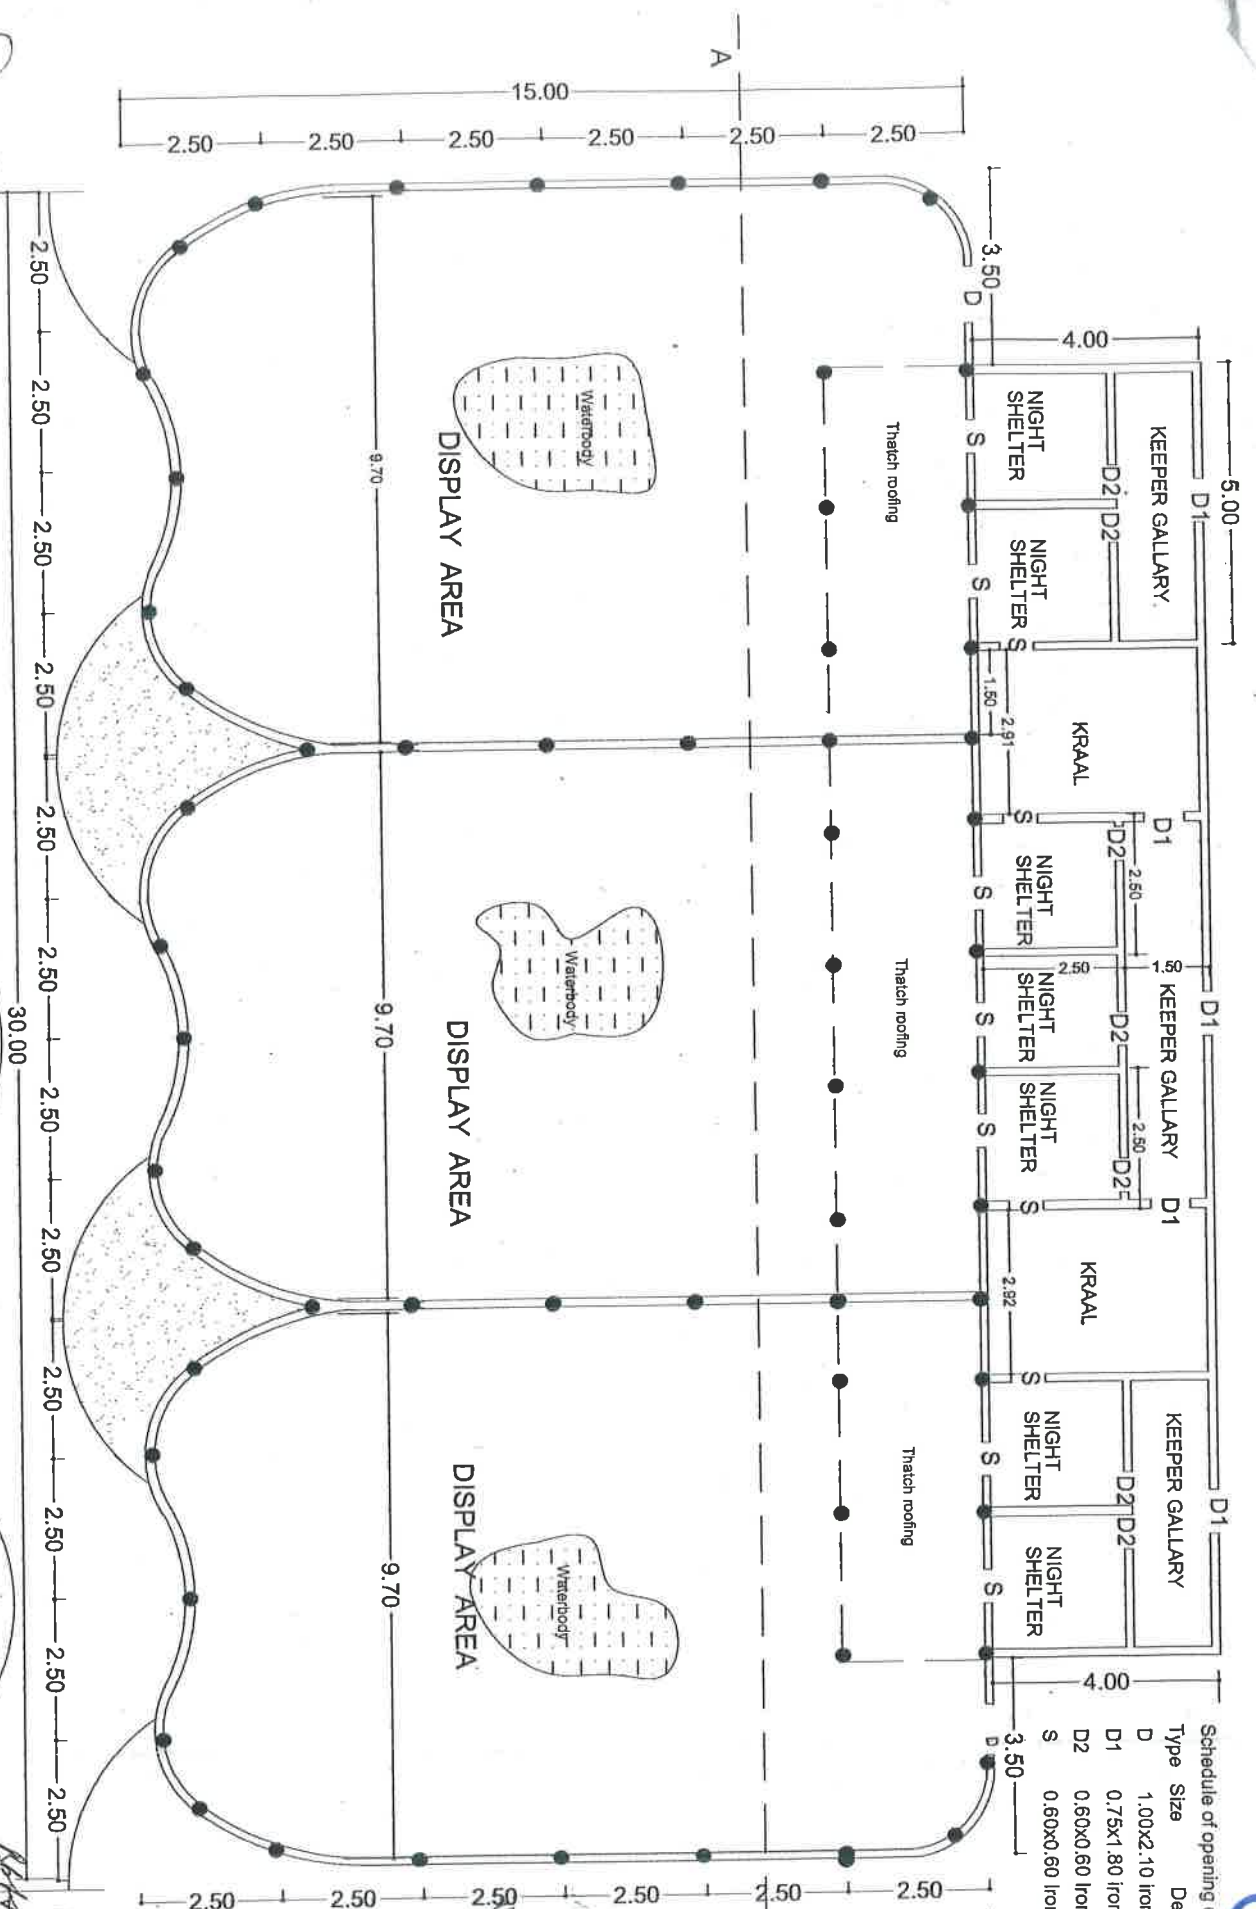

Rang Forest Officer  
Manipur Zoological Garden  
Iroisemba, Imphal

Plan Scale 1:100

*Prady*

Chartered Engineer,  
A.R. 8148111111 (India)



Director  
Manipur Zoological Garden  
Govt. of Manipur

*Mukherjee 28/11/16*

Member Secretary  
Central Zoo Authority  
Ministry of Environment & Forests  
Govt. of India, New Delhi

*May be returned*

*27/3/16*