



187



GOVERNMENT OF INDIA
MINISTRY OF ENVIRONMENT, FORESTS & CLIMATE CHANGE

Central Zoo Authority

F. No. 7-20/2014-CZA(M) | 6301

DATE: 19.11.2014

To

The Director
Kanpur Zoological Park,
Kanpur (Uttar Pradesh)

Sub:- Designs for the construction of various enclosures at Kanpur Zoological Park, Kanpur.

Ref:- Your office letter No. 271/7-4 dt. 14.08.2014.

Sir,

The designs for the construction of following enclosures were placed before the Expert Group on Zoo Designing of the Central Zoo Authority in its meeting held on 8th October, 2014. The designs were scrutinized and members desired that all the designs as suggested by the Expert Group on Zoo designing of the Central Zoo Authority be approved as under:-

- I. Construction of enclosure for Canidae Family (Fox)
- II. Construction of enclosure for Canidae Family (Wolf)
- III. Construction of Reptile house
- IV. Construction of Gharial enclosure
- V. Construction of Wild boar enclosure
- VI. Construction of Indian wild eyed turtle
- VII. Construction of Indian soft shelled turtle

Yours faithfully,
sd/-
(B. S. Bonal)
Member Secretary

Copy to:-

1. The Chief Wildlife Warden, Government of Uttar Pradesh, Lucknow for favour of information and necessary action.
2. F. No. 299-CZA for records.


(Vol VI)


(Inder Dhamija)
DIG (HQ)


ENCLOSURE FOR INDIAN SOFT SHELLED TURTLE

Dwg. No. KNP/ZOO/TUI/AR-03

LAYOUT PLAN &
SECTION A-A'

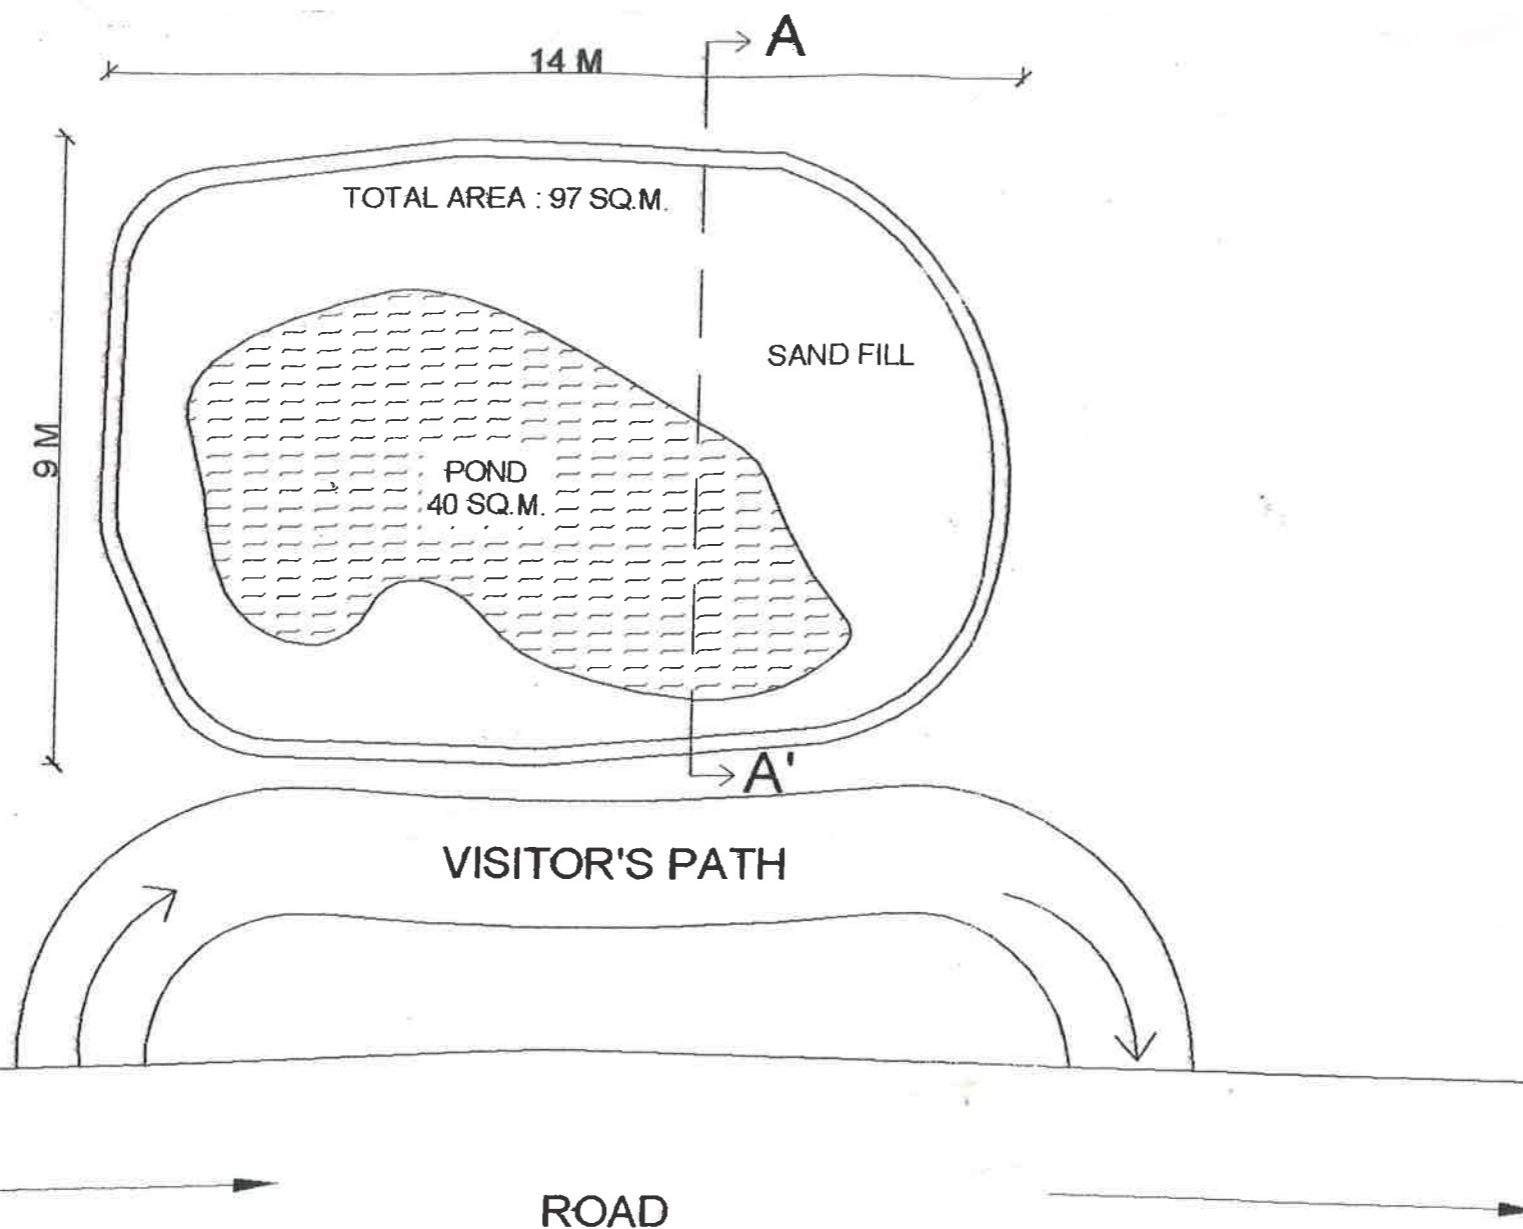

LAYOUT PLAN

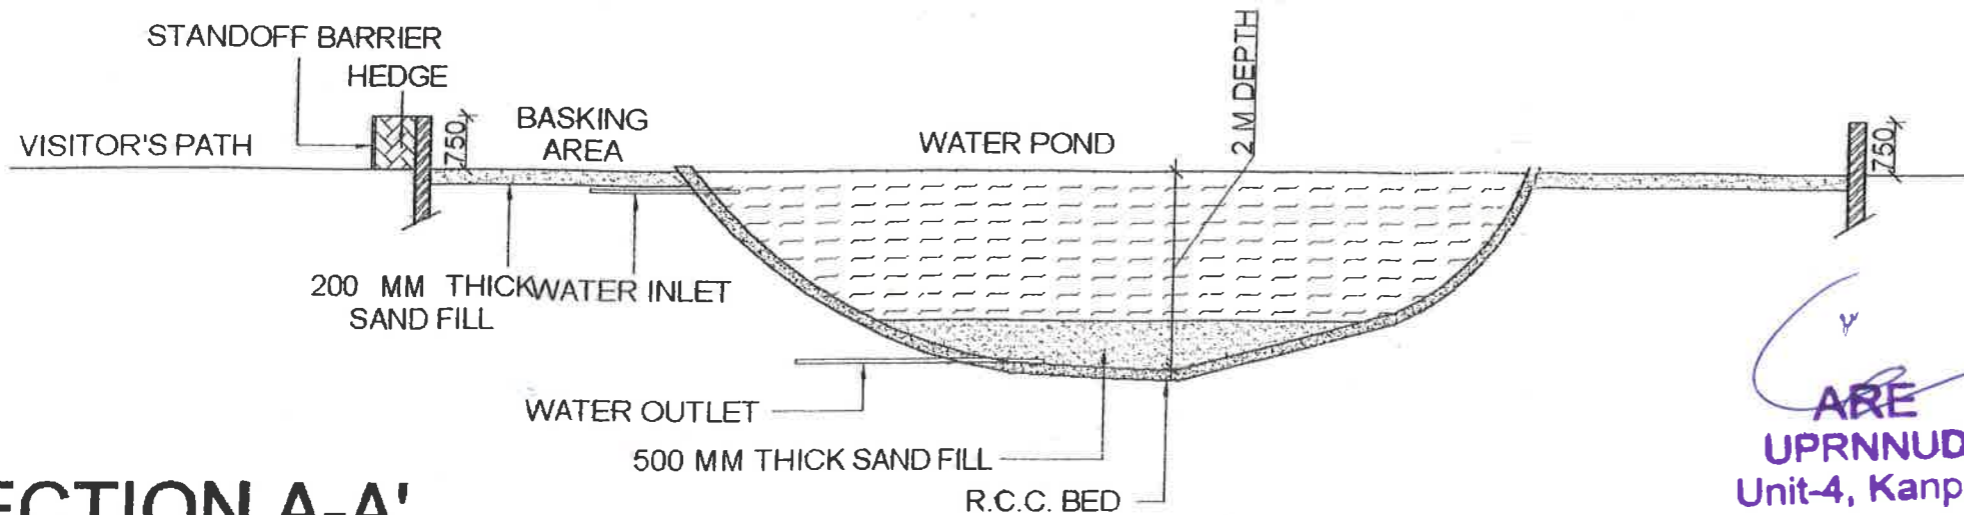

SECTION A-A'

ARE
UPRNUD
Unit-4, Kanpur

(R. M. Agnihotri)
Unit Incharge
UPRNN Unit-4, Kanpur

DIRECTOR
KANPUR ZOOLOGICAL PARK
KANPUR, U.P.

North:  Scale: NTS
Date: 07.05.14

Client:
U.P.R.N.N. Ltd.

Architects:
Vishal & Associates
3/77, Viraj khand,
Gomti Nagar, Lucknow
Ph: 9839447965, 9839097571