



188



GOVERNMENT OF INDIA  
MINISTRY OF ENVIRONMENT, FORESTS & CLIMATE CHANGE

**Central Zoo Authority**

F. No. 7-20/2014-CZA(M) | 6301

DATE: 19.11.2014

To

The Director  
Kanpur Zoological Park,  
Kanpur (Uttar Pradesh)

**Sub:- Designs for the construction of various enclosures at Kanpur Zoological Park, Kanpur.**

**Ref:- Your office letter No. 271/7-4 dt. 14.08.2014.**

Sir,

The designs for the construction of following enclosures were placed before the Expert Group on Zoo Designing of the Central Zoo Authority in its meeting held on 8<sup>th</sup> October, 2014. The designs were scrutinized and members desired that all the designs as suggested by the Expert Group on Zoo designing of the Central Zoo Authority be approved as under:-

- I. Construction of enclosure for Canidae Family (Fox)
- II. Construction of enclosure for Canidae Family (Wolf)
- III. Construction of Reptile house
- IV. Construction of Gharial enclosure
- V. Construction of Wild boar enclosure
- VI. Construction of Indian wild eyed turtle
- VII. Construction of Indian soft shelled turtle

Yours faithfully,  
sd/-

(B. S. Bonal)  
Member Secretary

Copy to:-

1. The Chief Wildlife Warden, Government of Uttar Pradesh, Lucknow for favour of information and necessary action.
2. F. No. 299-CZA for records.


(vol VI)

  
(Inder Dhamija)  
DIG (HQ)


# ENCLOSURE FOR INDIAN EYED TURTLE

Dwg. No. KNP/ZOO/TU/AR-02

## LAYOUT PLAN & SECTION A-A'

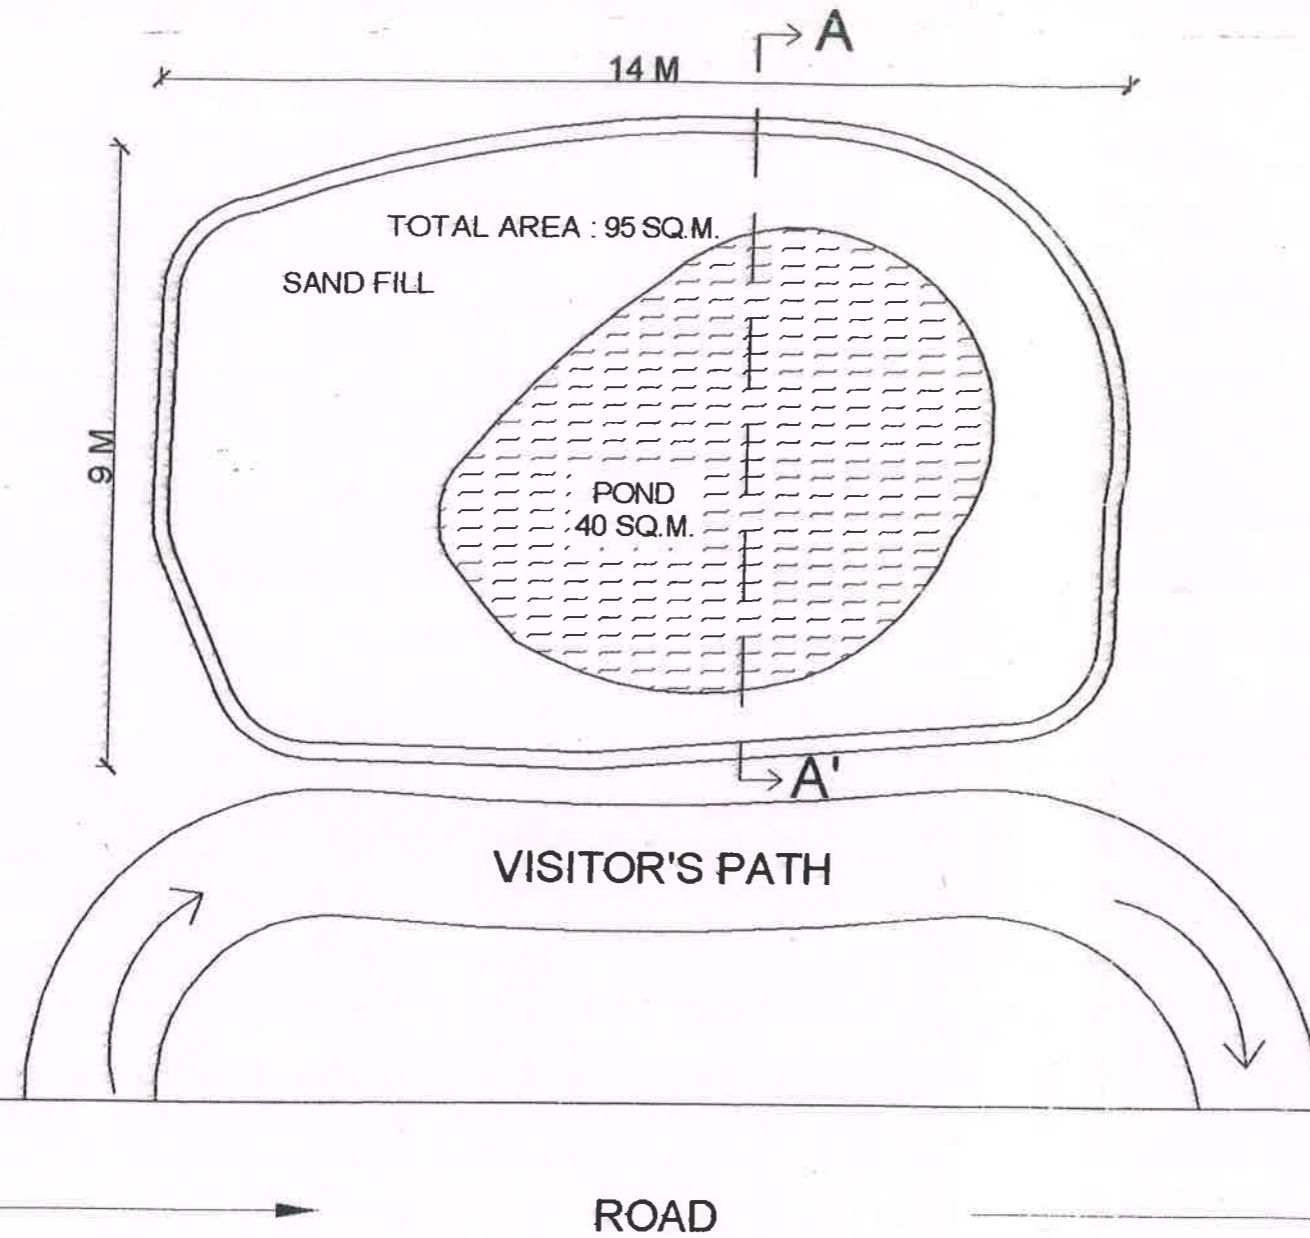

## LAYOUT PLAN

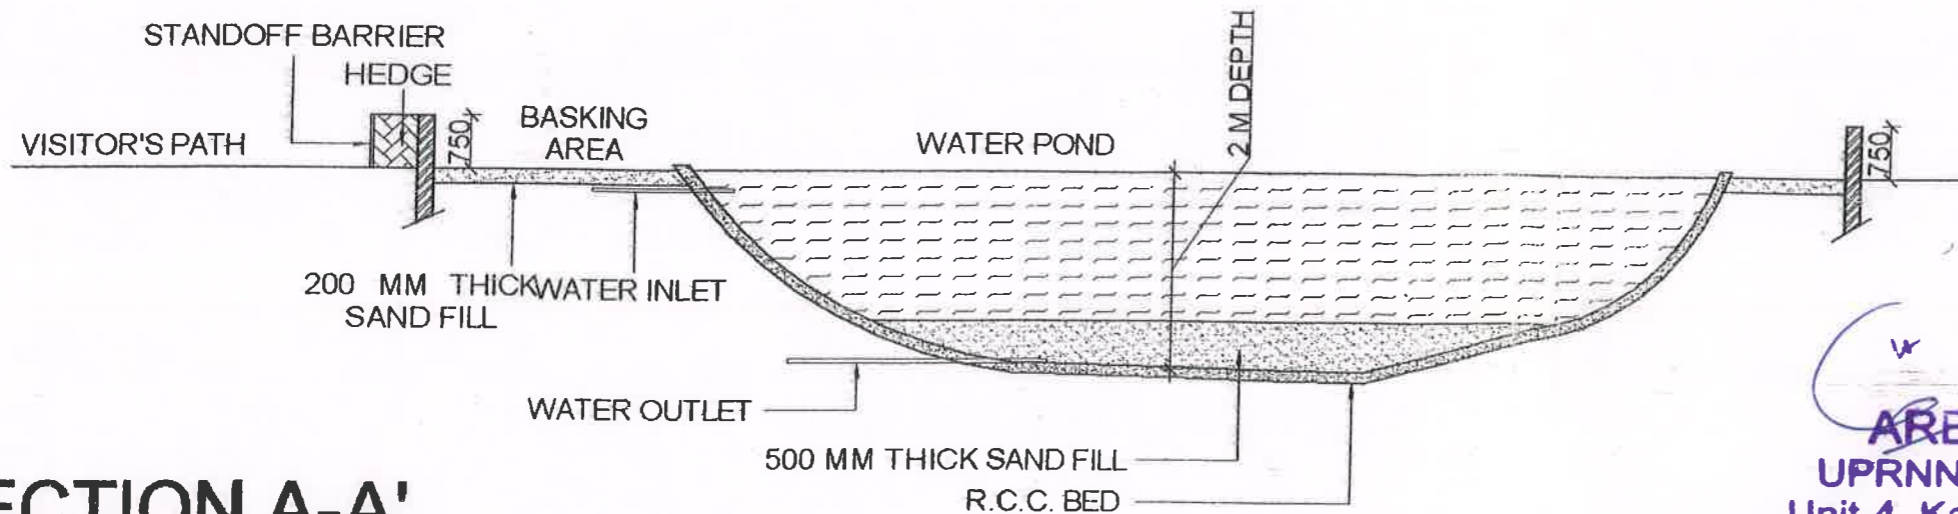

## SECTION A-A'


DIRECTOR  
KANPUR ZOOLOGICAL PARK  
KANPUR, U.P.

North:  Scale: NTS  
Date: 07.05.14

Client:  
U.P.R.N.N. Ltd.

Architects:  
**Vishal & Associates**  
3/77, Viraj khand,  
Gomti Nagar, Lucknow  
Ph: 9839447965, 9839097571

  
**ARE**  
UPRNN  
Unit-4, Kanpur

  
**(R. M. Agnihotri)**  
Unit Incharge  
UPRNN Unit-4, Kanpur