



केन्द्रीय चिड़ियाघर प्राधिकरण
Central Zoo Authority

(STATUTORY BODY UNDER THE MINISTRY OF ENVIRONMENT & FORESTS, GOVT. OF INDIA)

Bikaner House, Annexe VI,
Shahjahan Road, New Delhi - 110011
website : <http://www.cza.nic.in>

F. No. 19-64/92-CZA(212)(Vol.V)(M)

DATE: 10.7.2008

To

The Director
Nandankanan Zoological Park,
Mayur Bhawan, Janpath,
Saheed Nagar,
Bhubaneswar – 751 007 (Orissa)

Sub:- Development of Nandankanan Zoological Park, Bhubaneswar.

Sir,

Please refer to your letter No. 1403 dated 20th June, 2008.

The design of the proposed Hornbill enclosure was scrutinized during the 4th Meeting of the Expert Group of Zoo Designing held on 25th – 26th June, 2008 and approved subject to the following amendments:-

- (i) The visitor's path should be confined to one side.
- (ii) The sharp corners/ square type aviary should be avoided.


Keeping in view of the above, you are requested to submit the amended design to this office for our records.

Yours faithfully,

B1
(B. R. Sharma)
Member Secretary

dl
28/7/08
10/7/08

191

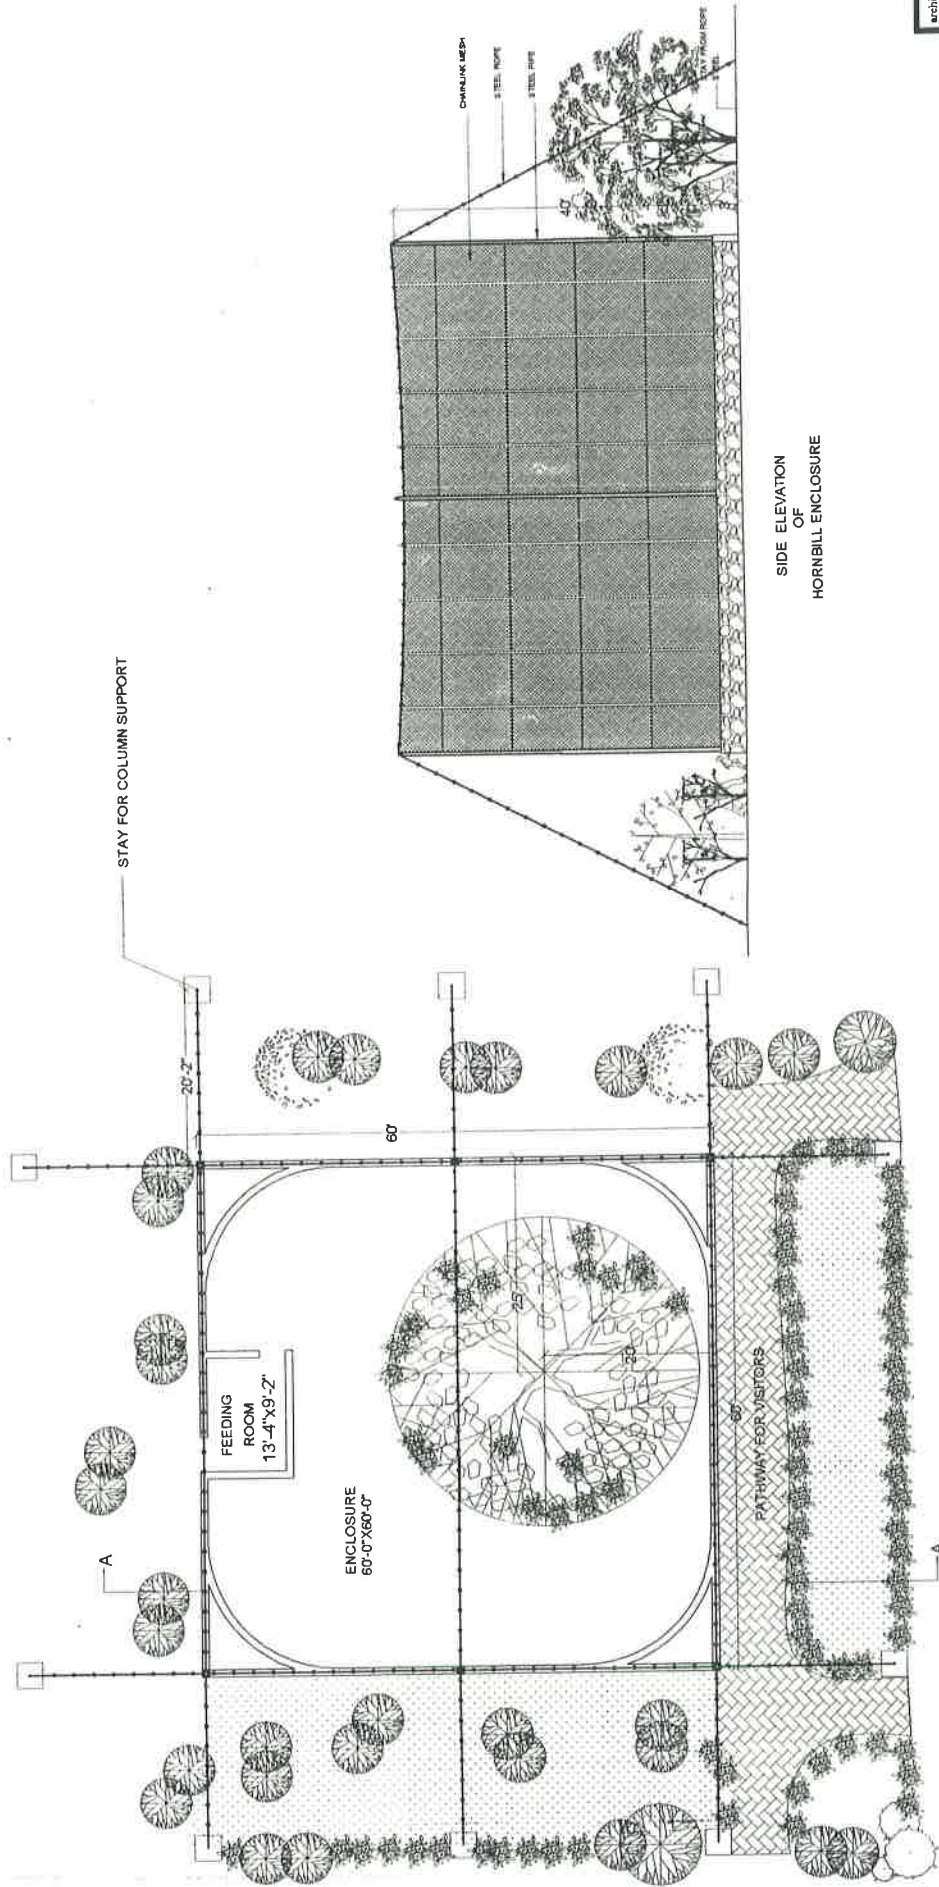


PLAN OF HORNBILL ENCLOSURE

SIDE ELEVATION OF HORNBILL ENCLOSURE

project - PROPOSED HORNBILL ENCLOSURE AT NANDAN KANAN ZOOLOGICAL PARK BHUBANESWAR		architect - dr. ash parida	
drawing title - PLAN & ELEVATION		engineer - dr. s. moharana	
drawing no. - SANK/C001		date by - dr. s. moharana	
scale - 1" = 16'-0"		consultant - srasta	
rev. suffix - 0		26-07-2008	




DIRECTOR
 Nandankanan Zoological Park

191

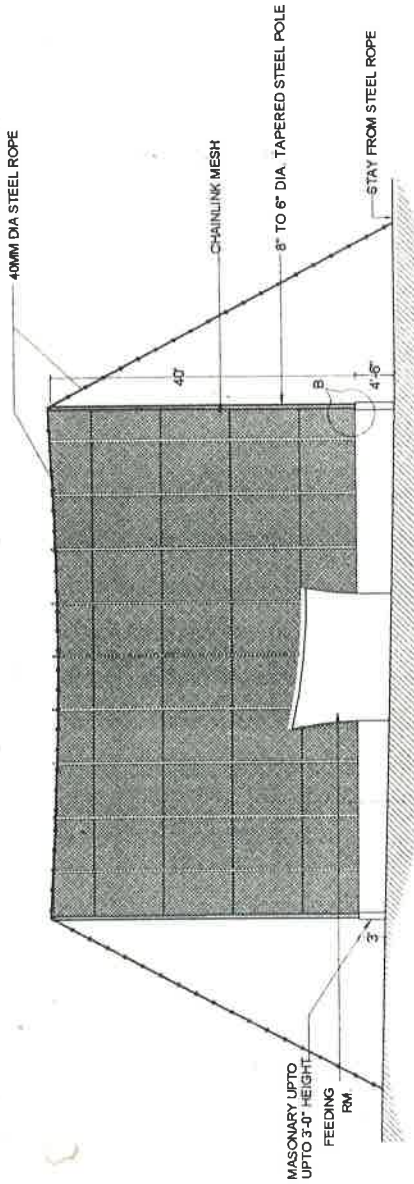


SECTIONAL ELEVATION OF HORNBILL ENCLOSURE

SECTION OF COLUMN BASE

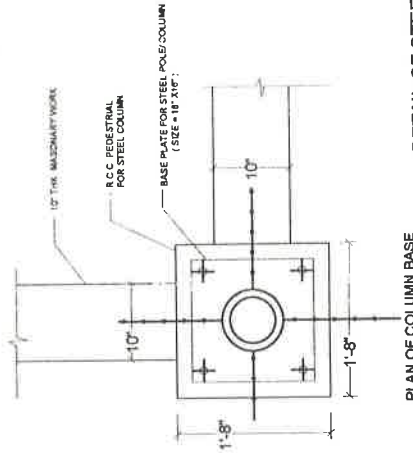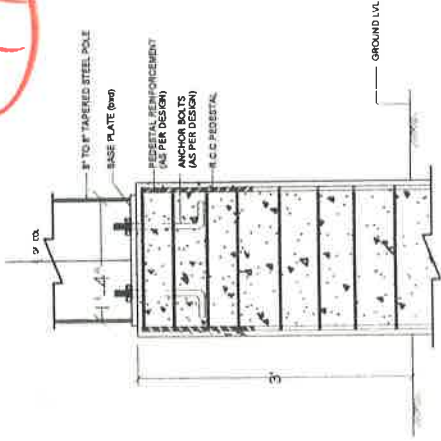

DETAIL OF STEEL COLUMN BASE

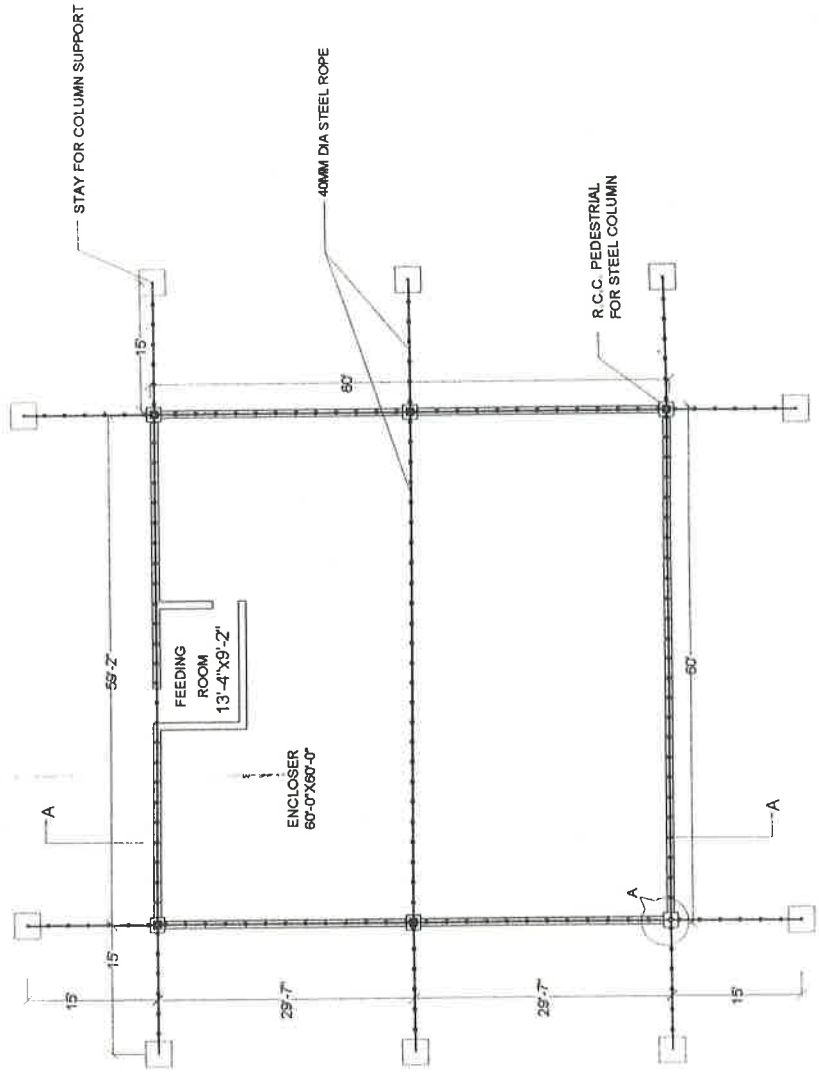

architect: dr. ashw. parida
engineer: dr. s. maharana

PROJECT: PROPOSED HORNBILL ENCLOSURE AT NANDAN KANAN ZOOLOGICAL PARK BHUBANESWAR

CONSULTANT: srasta

DETAIL OF PLAN & SECTION


DRG NO: SA/NK/C003

SCALE: 1" = 16'-0"


DATE: 19-06-2008

DIRECTOR

191

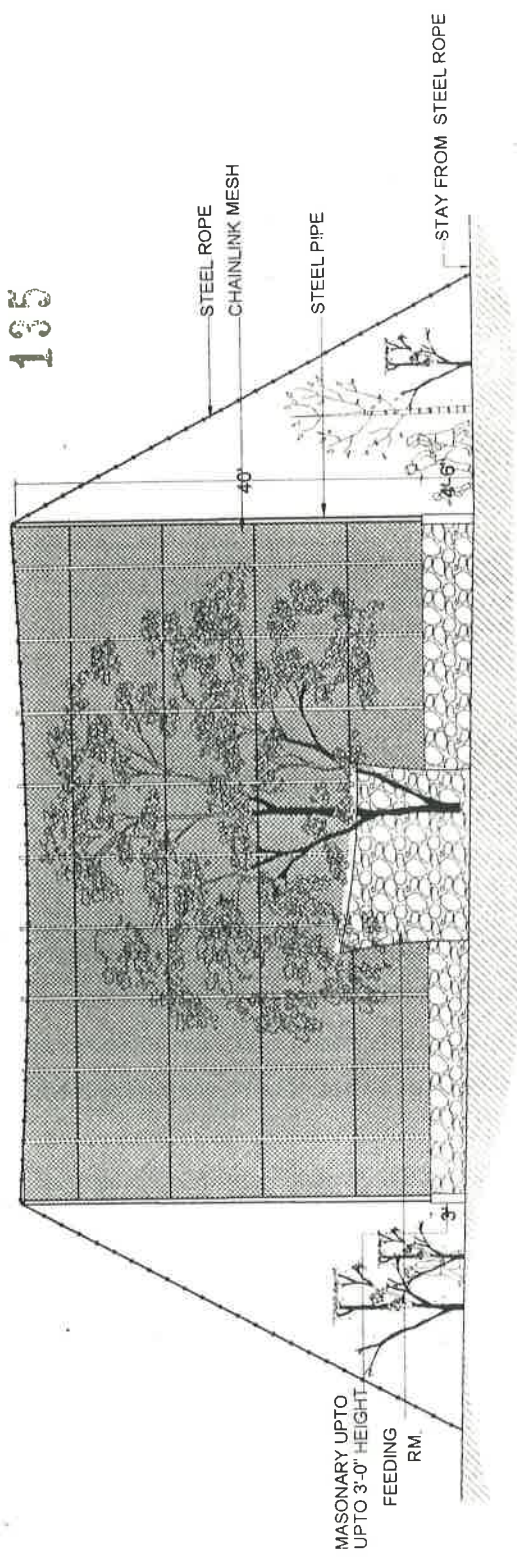

SECTIONAL ELEVATION
OF
HORNBILL ENCLOSURE

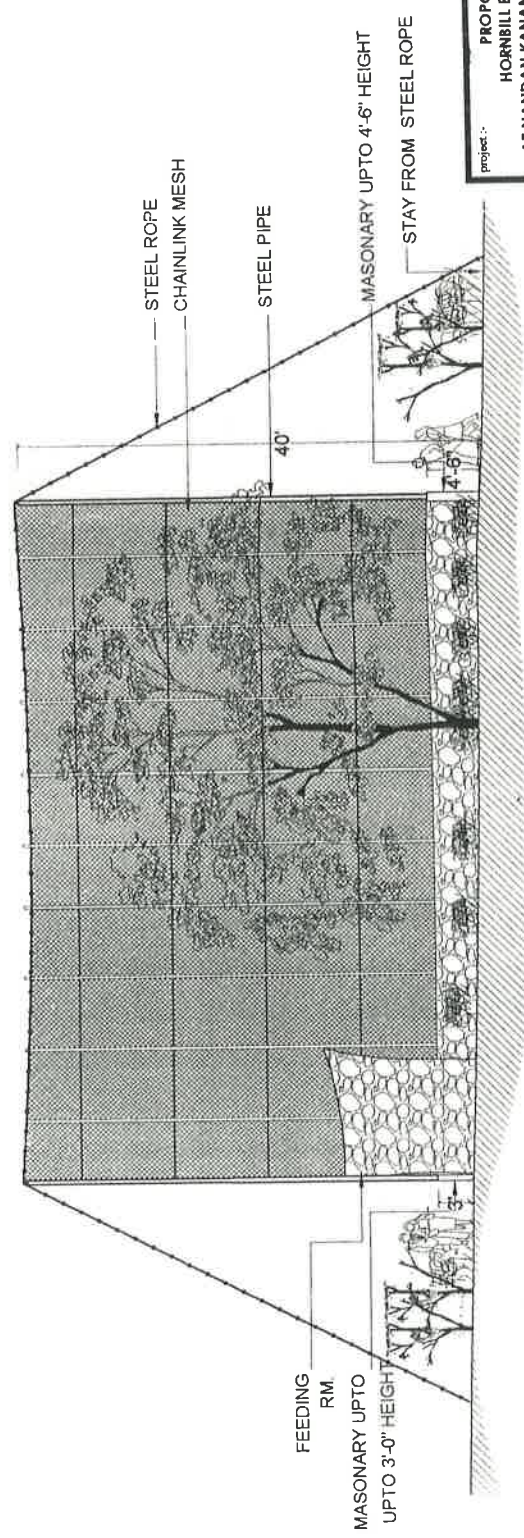

SECTION-AA

project:- **PROPOSED HORNBILL ENCLOSURE AT NANDAN KANAN ZOOLOGICAL PARK BHUBANESWAR**

consultant:-

architect -
dr. ashish parida
engineer -

drafted by -
dr. s. maharana

SECTION

sheet no -
SANK/C002

scale -
1" = 12'-0"

date -
19-06-2008

0

DIRECTOR
Nandanakan Zoological Park