


192

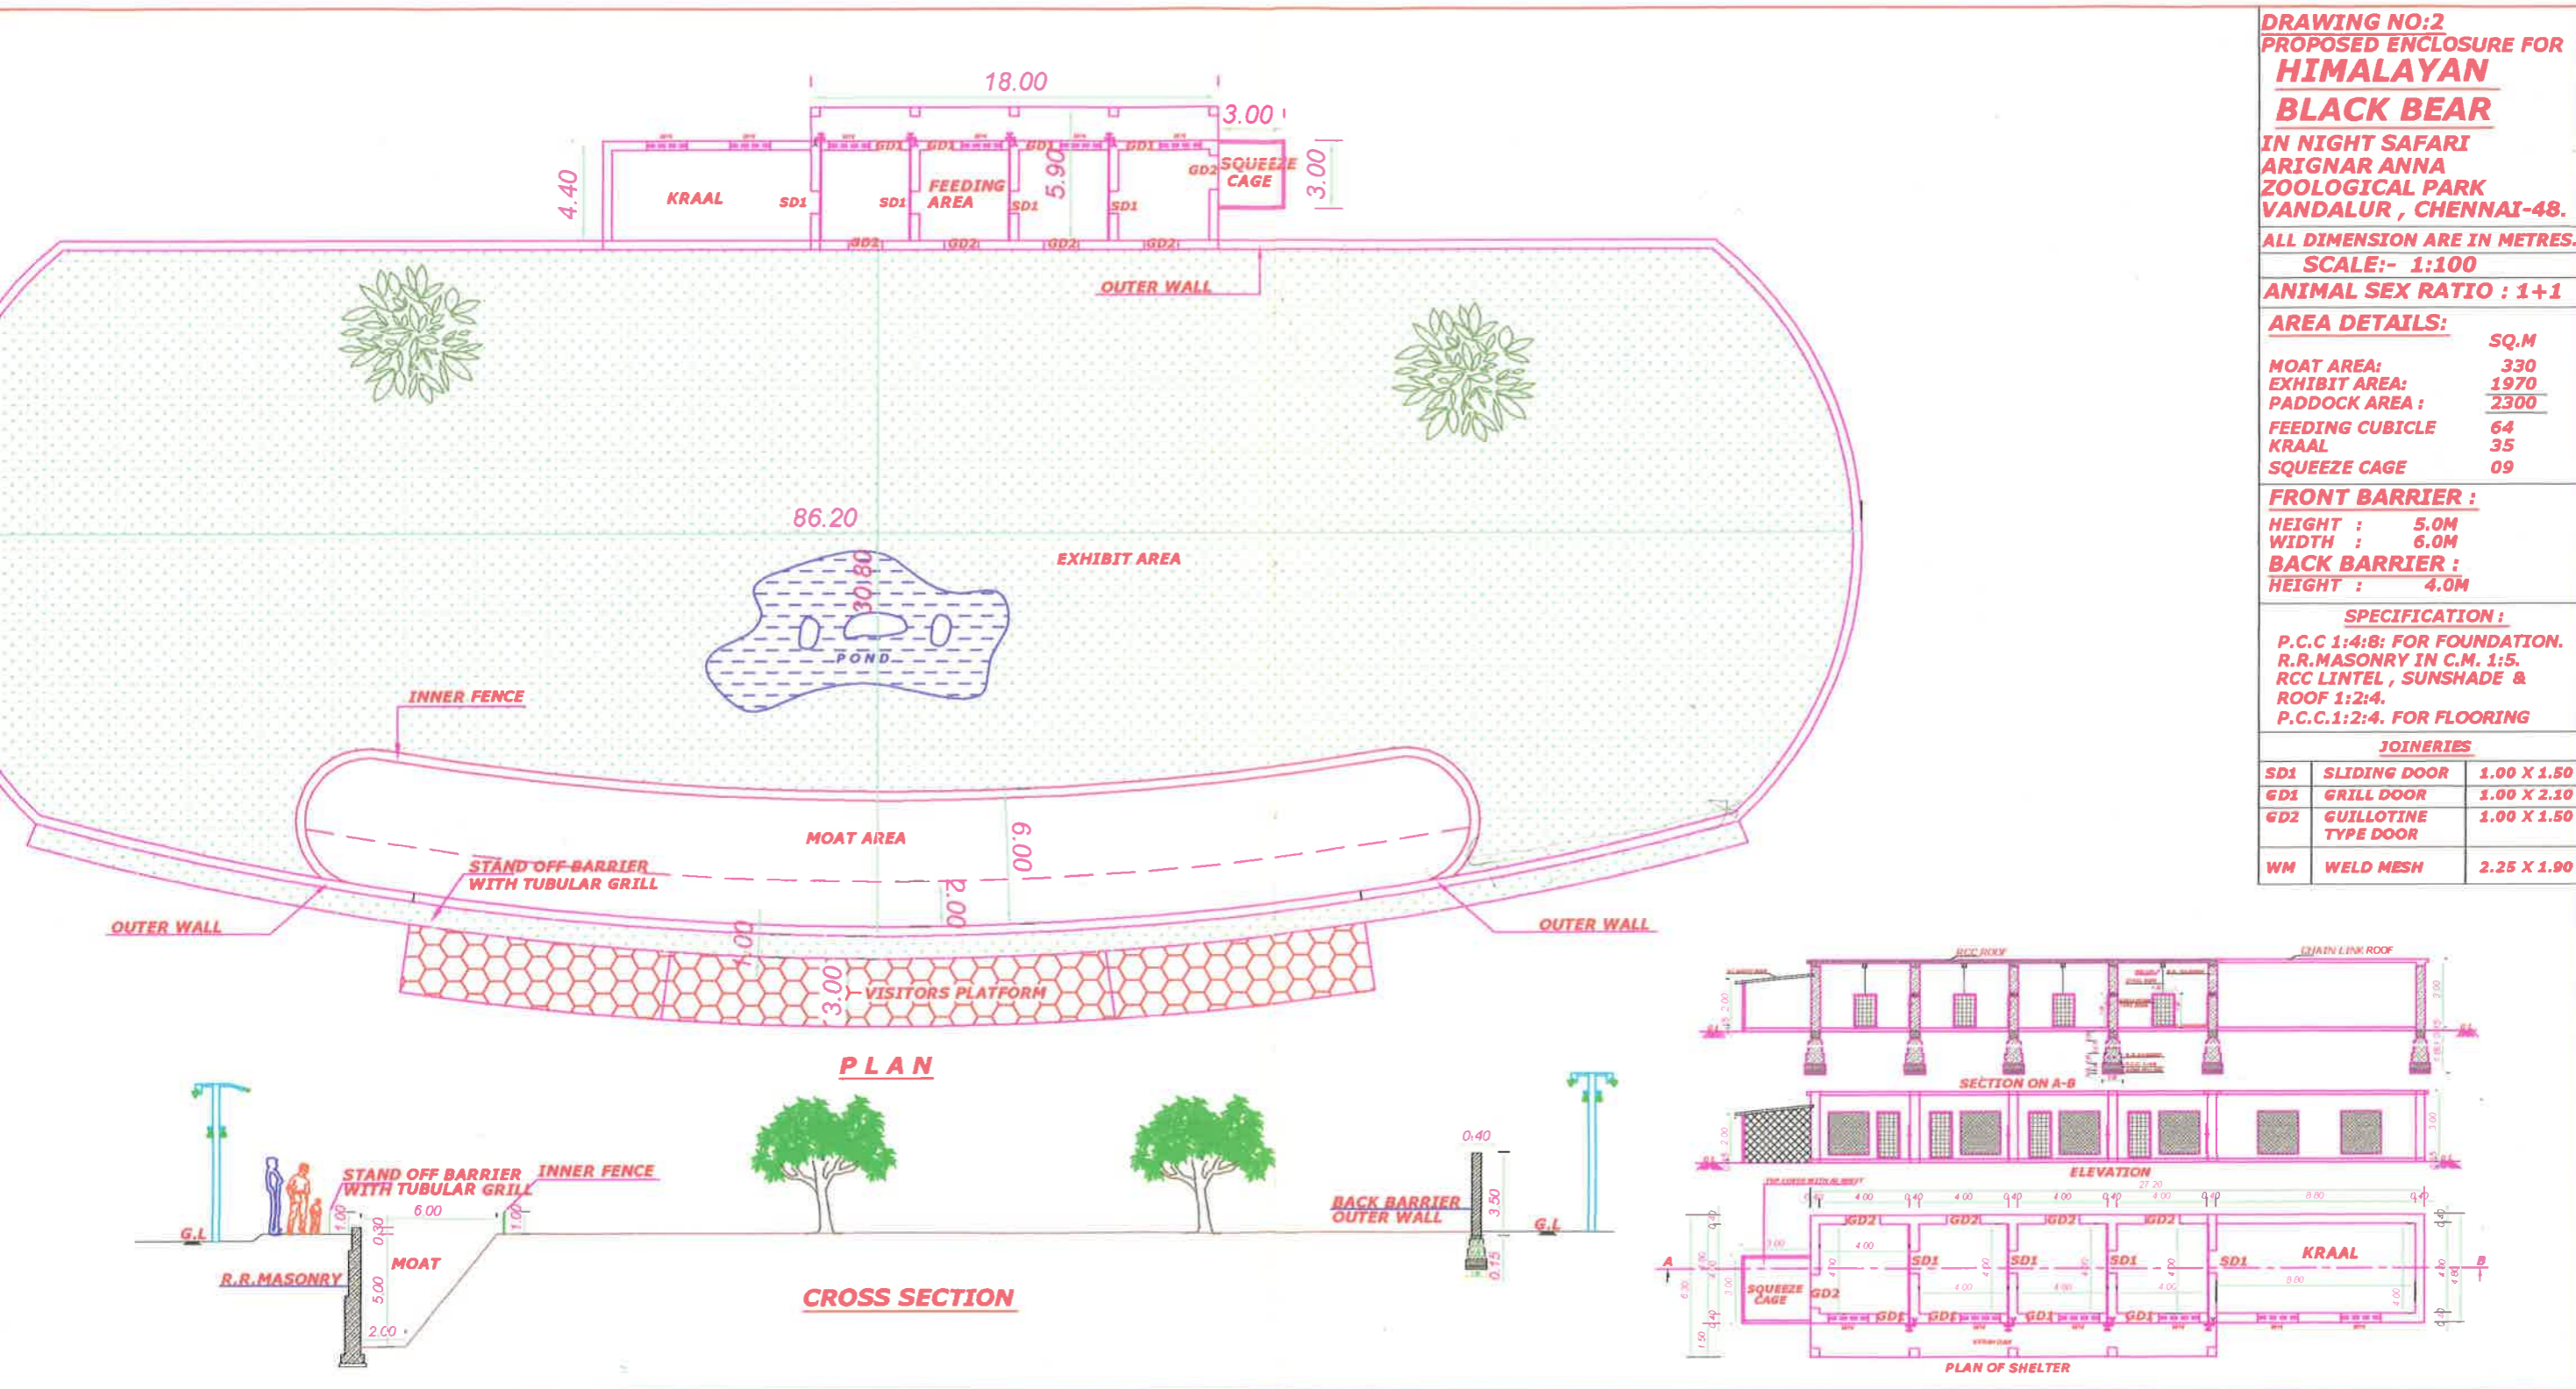

DRAWING NO:2
PROPOSED ENCLOSURE FOR
HIMALAYAN
BLACK BEAR

IN NIGHT SAFARI
ARIGNAR ANNA
ZOOLOGICAL PARK
VANDALUR , CHENNAI-48.

ALL DIMENSION ARE IN METRES.
SCALE:- 1:100

ANIMAL SEX RATIO : 1+1

AREA DETAILS:

	SQ.M
MOAT AREA:	330
EXHIBIT AREA:	1970
PADDOCK AREA :	2300
FEEDING CUBICLE	64
KRAAL	35
SQUEEZE CAGE	09

FRONT BARRIER :

HEIGHT :	5.0M
WIDTH :	6.0M

BACK BARRIER :

HEIGHT :	4.0M
----------	------

SPECIFICATION :
 P.C.C 1:4:8; FOR FOUNDATION.
 R.R.MASONRY IN C.M. 1:5.
 RCC LINTEL , SUNSHADE &
 ROOF 1:2:4.
 P.C.C.1:2:4. FOR FLOORING

JOINERIES

SD1	SLIDING DOOR	1.00 X 1.50
GD1	GRILL DOOR	1.00 X 2.10
GD2	GUILLOTINE TYPE DOOR	1.00 X 1.50
WM	WELD MESH	2.25 X 1.90

