


193

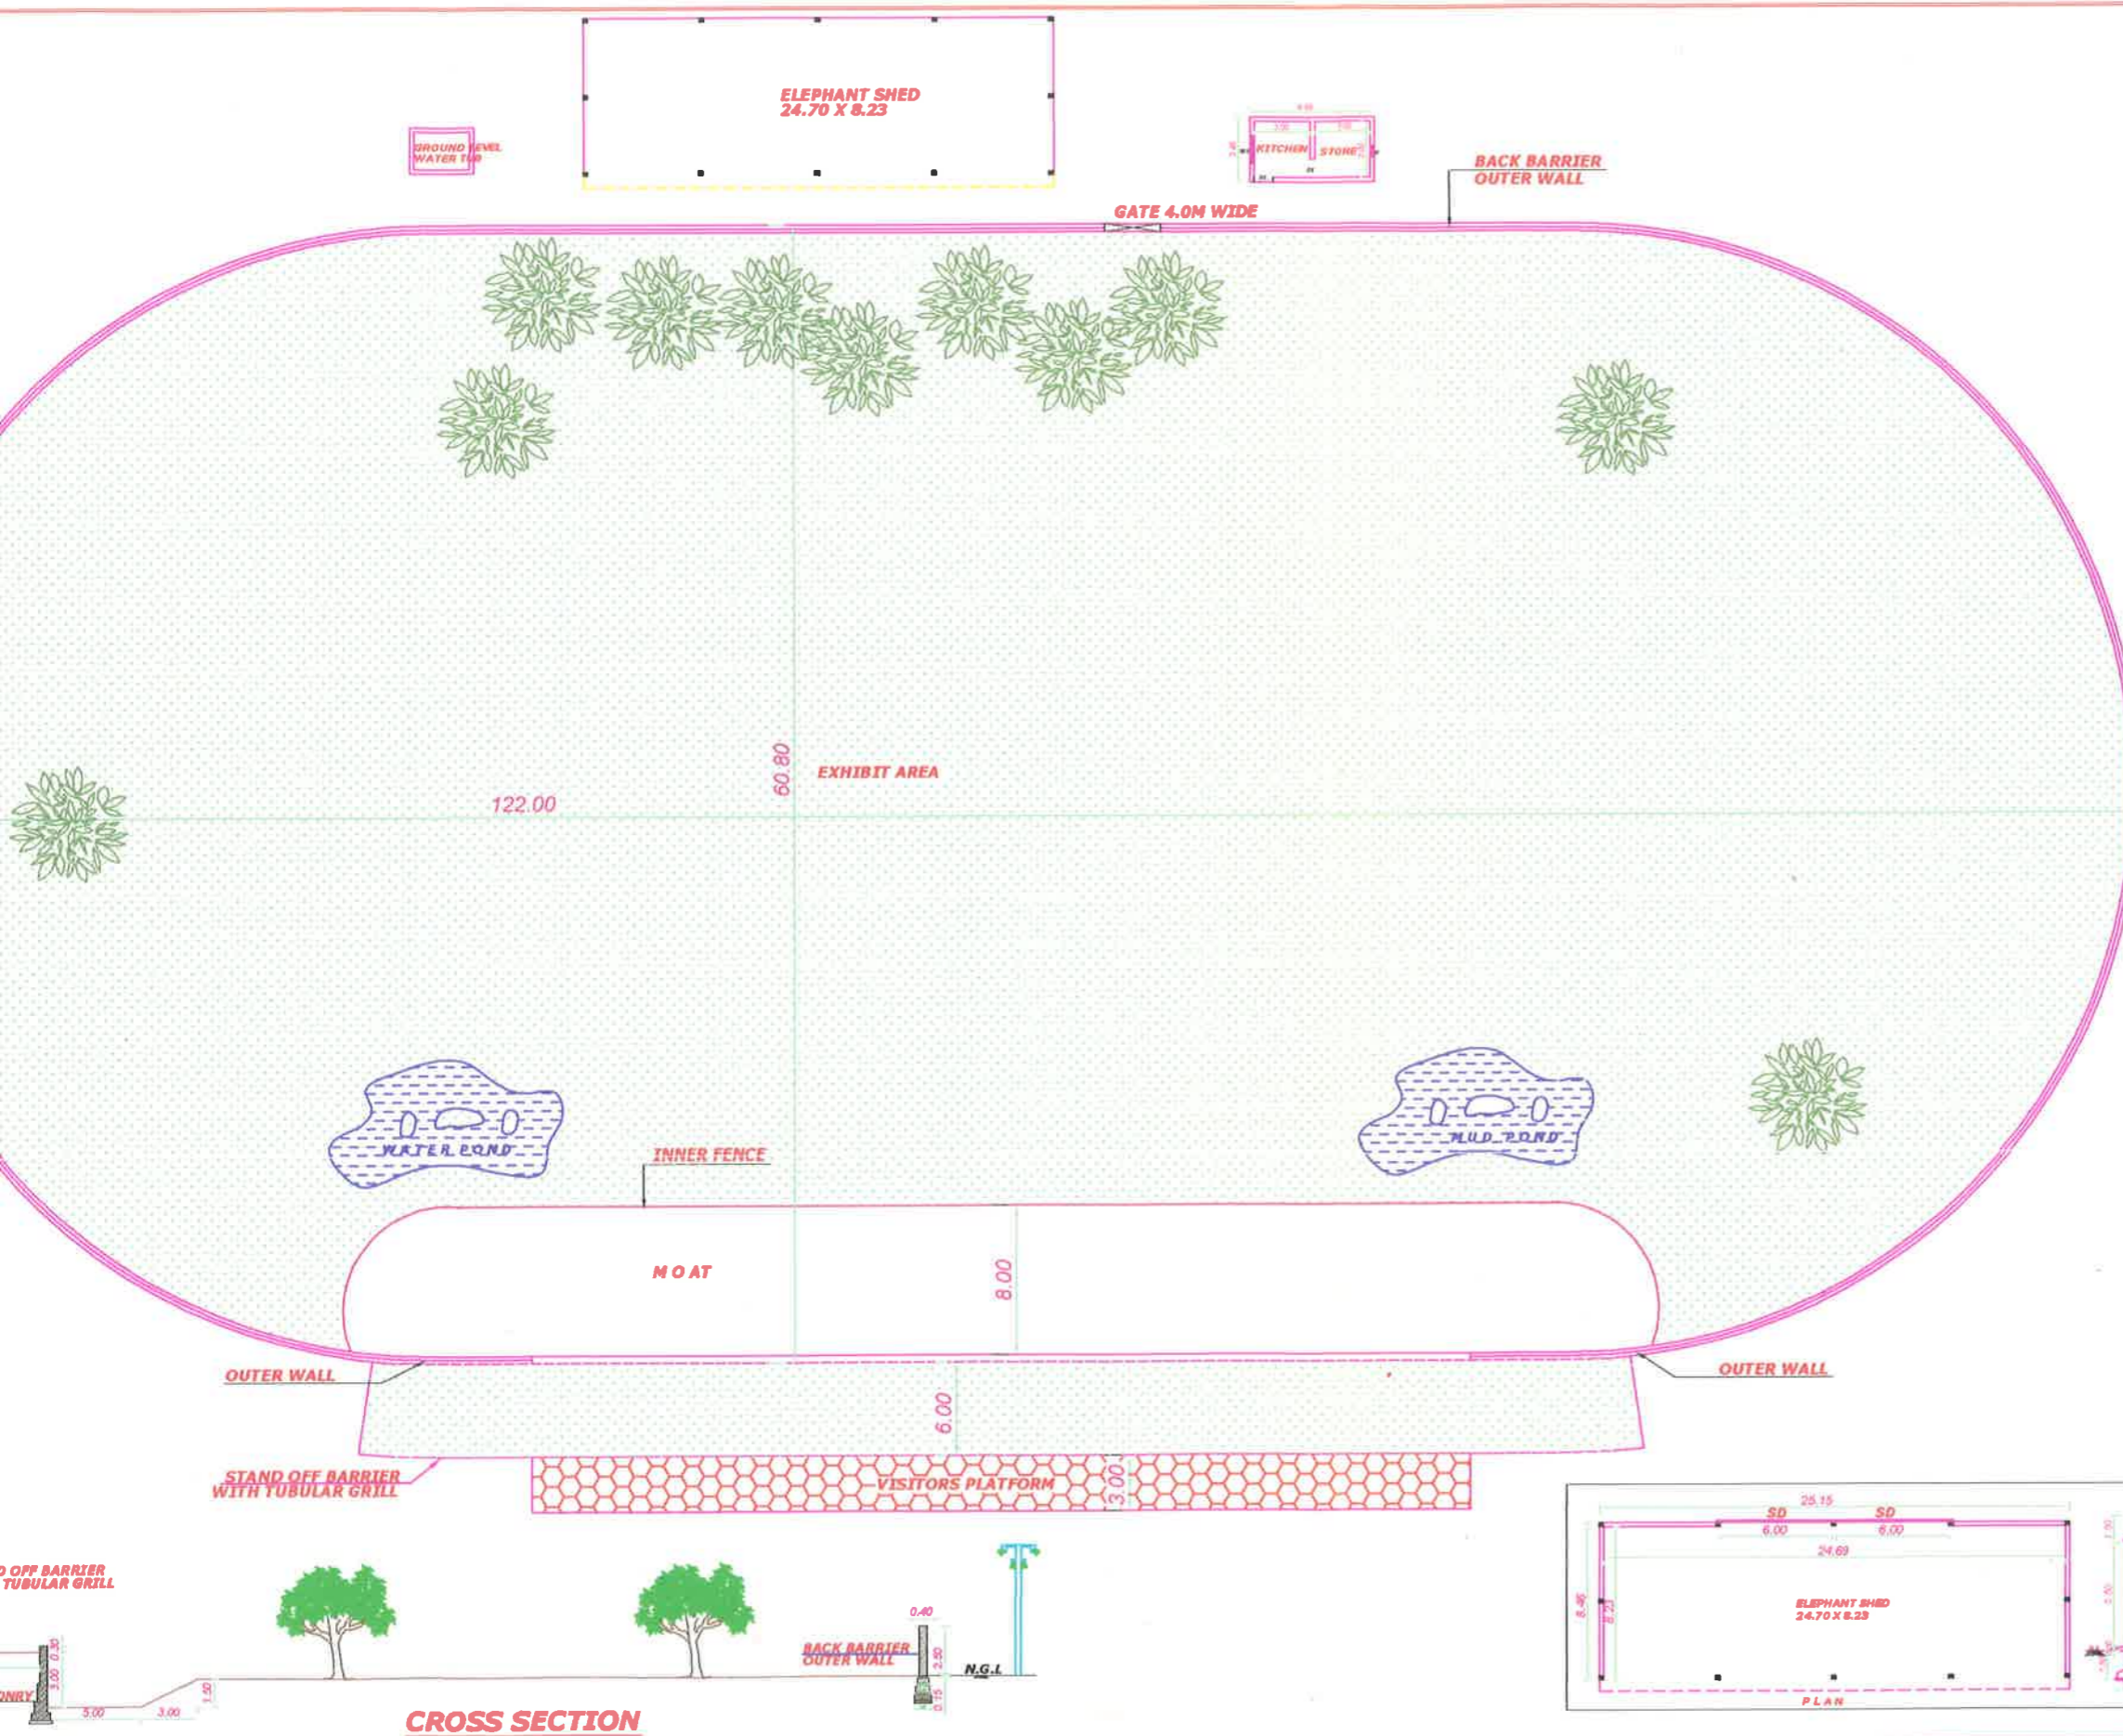

DRAWING NO:3
PROPOSED ENCLOSURE FOR
ELEPHANT
IN NIGHT SAFARI
ARIGNAR ANNA
ZOOLOGICAL PARK
VANDALUR , CHENNAI-48.

NOTE:
ALL DIMENSION ARE
IN METRES.

SCALE:- 1:100

ANIMAL SEX RATIO : 1+3

AREA DETAILS:

SLOPED & SUNKEN :	550
EXHIBIT AREA:	5950
FEEDING CUBICLE	212

FRONT BARRIER :

HEIGHT :	2.5M
WIDTH :	8.0M

BACK BARRIER :

HEIGHT :	2.5M
----------	------

SPECIFICATION :
P.C.C 1:4:8. FOR FOUNDATION.
R.R.MASONRY IN C.M. 1:5.
RCC LINTEL , SUNSHADE &
ROOF 1:2:4.
P.C.C.1:2:4. FOR FLOORING

JOINERIES

SD1	SLIDING DOOR	6.00 X 3.00

WATER RECYCLING PLANT
TO BE PROVIDED