



196


28

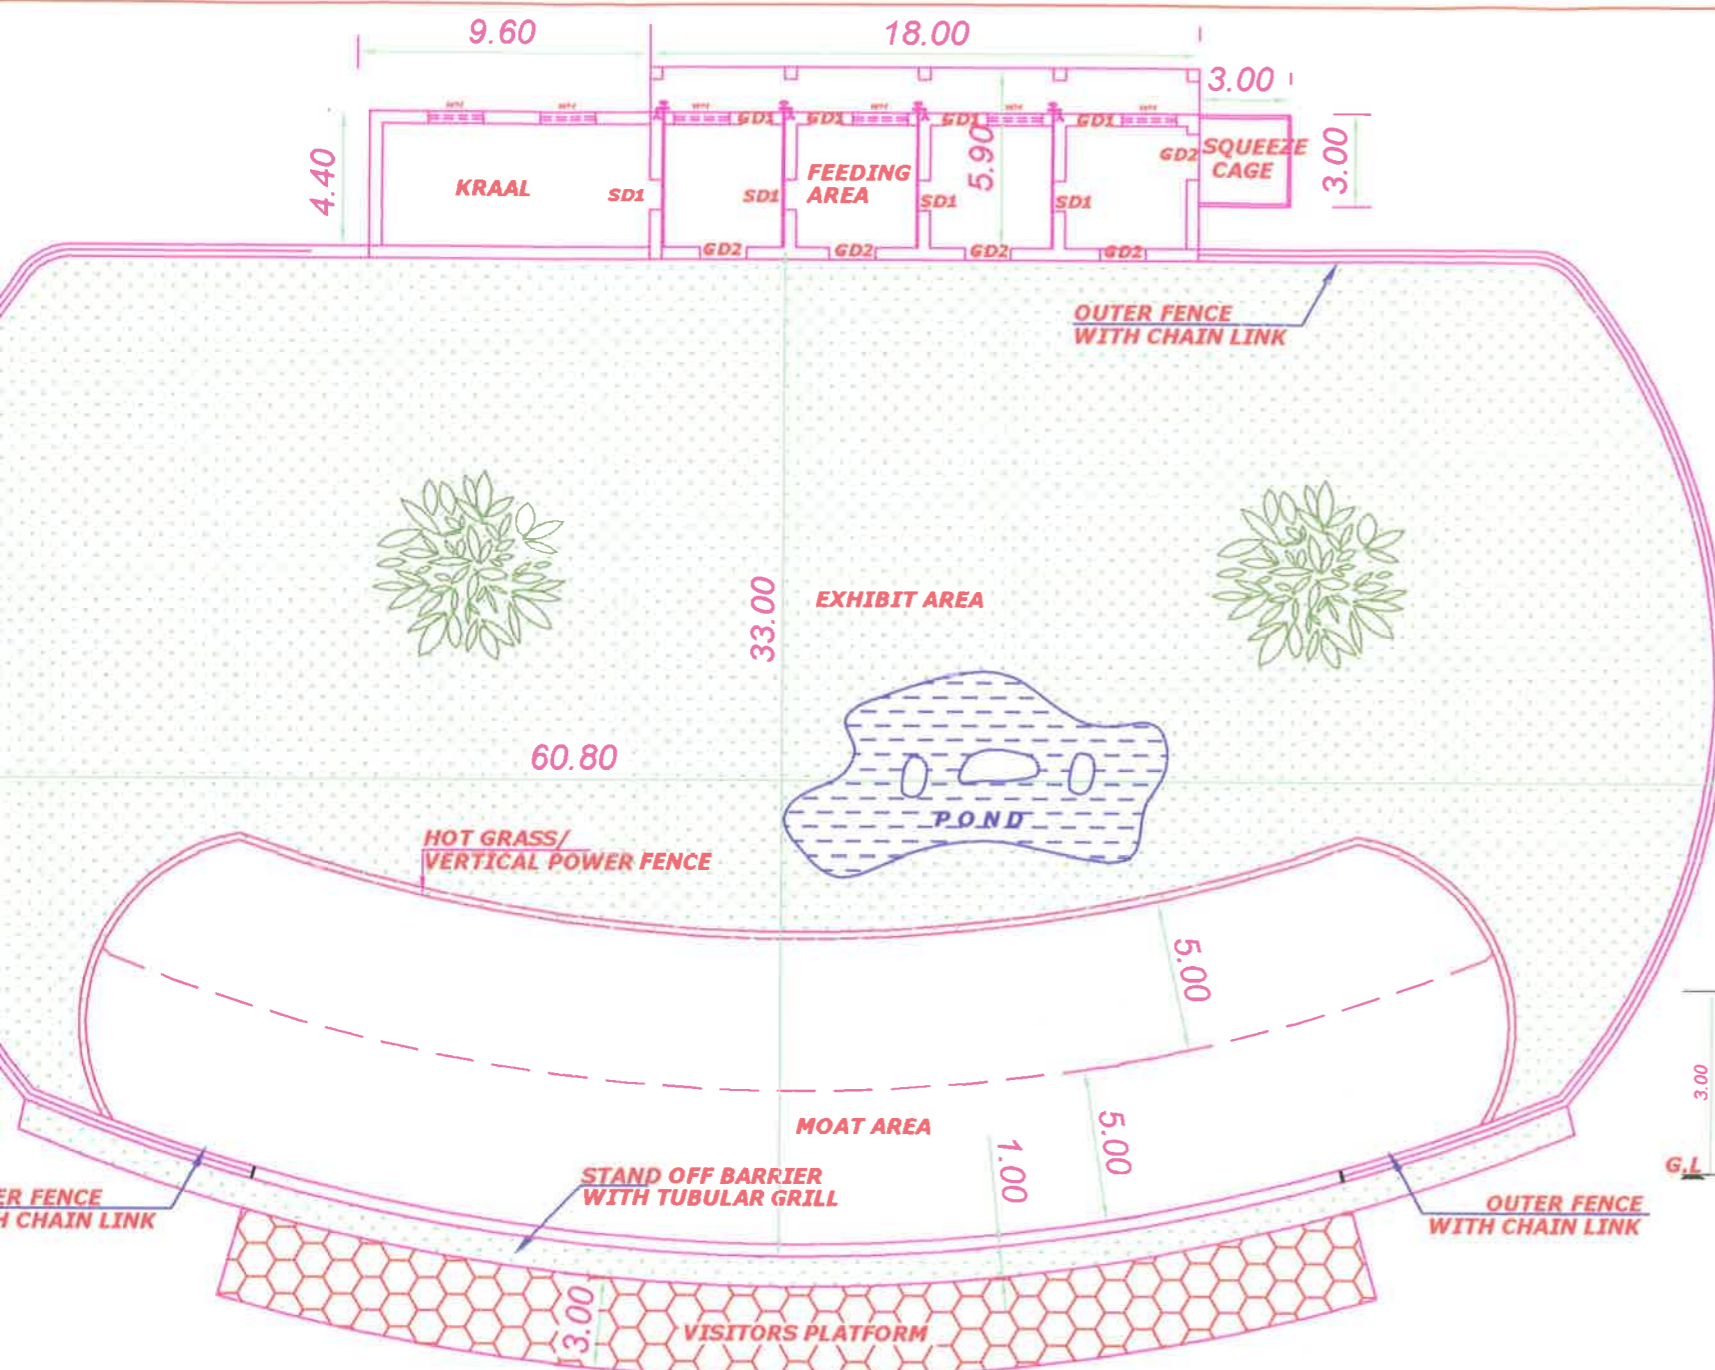


PLAN

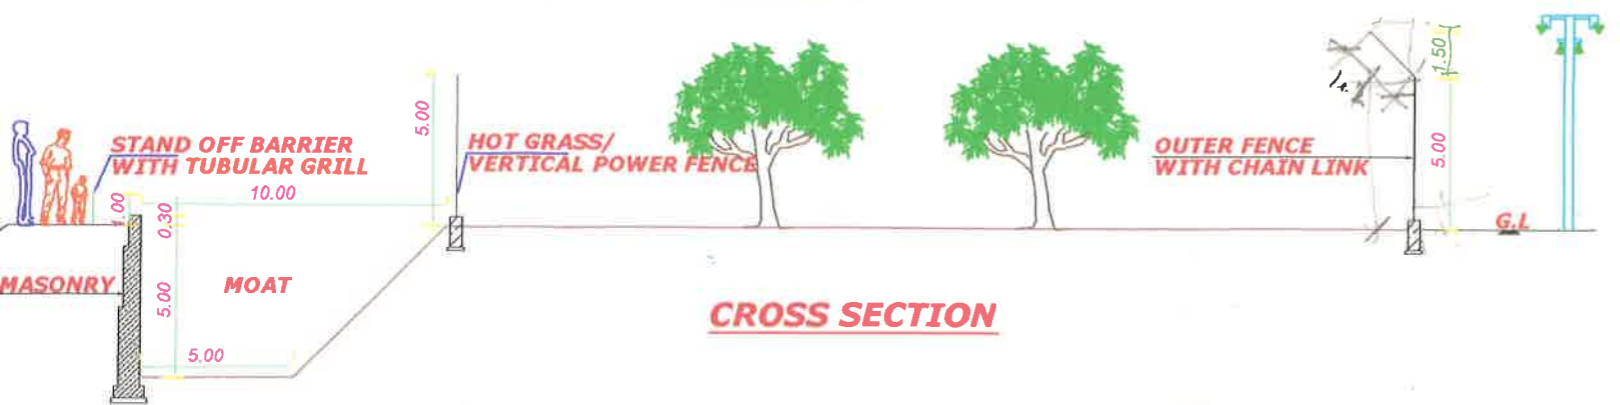

CROSS SECTION

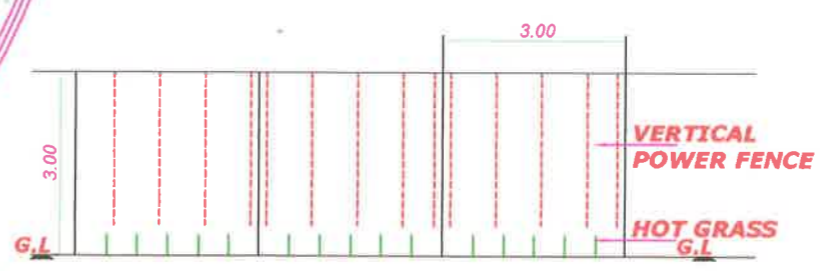

DETAILS OF INNER POWER FENCE

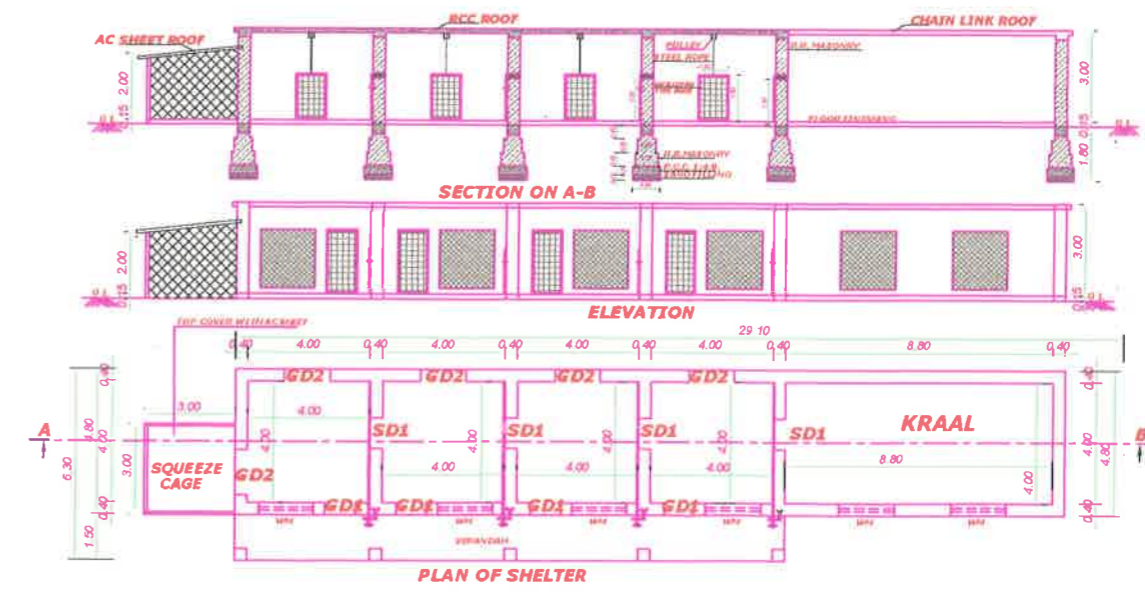

DRAWING NO:13
PROPOSED ENCLOSURE
TIGER
IN NIGHT SAFARI
ARIGNAR ANNA
ZOOLOGICAL PARK
VANDALUR, CHENNAI-48.

ALL DIMENSION ARE IN METRES.

SCALE:- 1:100

ANIMAL SEX RATIO : 1+1

AREA DETAILS:

	SQ.M
MOAT AREA:	450
EXHIBIT AREA:	1250
PADDOCK AREA :	1700
FEEDING CUBICLE	64
KRAAL	35
SQUEEZE CAGE	09

FRONT BARRIER :
 HEIGHT : 5.0M
 WIDTH : 10.0M
BACK BARRIER :
 HEIGHT : 5.0M

SPECIFICATION :
 P.C.C 1:4:8: FOR FOUNDATION.
 R.R.MASONRY IN C.M. 1:5.
 RCC LINTEL, SUNSHADE &
 ROOF 1:2:4.
 P.C.C.1:2:4. FOR FLOORING

JOINERIES

SD1	SLIDING DOOR	1.00 X 1.50
GD1	GRILL DOOR	1.00 X 2.10
GD2	GUILLOTINE TYPE DOOR	1.00 X 1.50
WM	WELD MESH	2.25 X 1.90