



केन्द्रीय चिड़ियाघर प्राधिकरण
Central Zoo Authority

(STATUTORY BODY UNDER THE MINISTRY OF ENVIRONMENT & FORESTS, GOVT. OF INDIA)

280

Dr. B. R. SHARMA
MEMBER SECRETARY

Bikaner House, Annexe VI,
Shahjahan Road, New Delhi - 110011
website : <http://www.cza.nic.in>

F. No. 19-15/92-CZA(128)(Vol.V)(M)

DATE: 28.11.2008

To

The Executive Director
Sri Chamarajendra Zoological Gardens,
Mysore - 570 010 (Karnataka).

Sub:- Development of Sri Chamarajendra Zoological Gardens, Mysore.

Sir,

Please refer to your letter No. MZY/ACT/CZA/CR-2/08-09 dated 29.10.2008 & MSY/ACT/CZA/CR-2/08-09 dated 5.11.2008.

The design of the proposed construction of enclosures for Goral and Hyena, construction of size stone masonry compound wall and construction of isolation & quarantine ward were scrutinized by the Expert Group on Zoo Designing of the Central Zoo Authority in its meeting held on 21st November, 2008. The observations made by the Expert Group Members are reproduced below: -

(i) Revised design of construction of enclosures for Goral and Hyena

The Expert Group Members approved the revised designs subject to that the soil to be in the moat area should be used to create the hillock in the enclosure for naturalistic view.

(ii) Construction of size stone masonry compound wall from Hog deer to Vermicompost yard inside Zoo

The design was approved.

(iii) Construction of isolation & quarantine ward in carnivores and omnivores

The design was not approved.

Yours faithfully,
sd/-


(B. R. Sharma)
Member Secretary

Copy to the Chief Wildlife Warden, Government of Karnataka, Bangalore for favour of information & necessary action.

(B. R. Sharma)
Member Secretary

23

PROPOSED LAYOUT PLAN OF GORAL ENCLOSURE

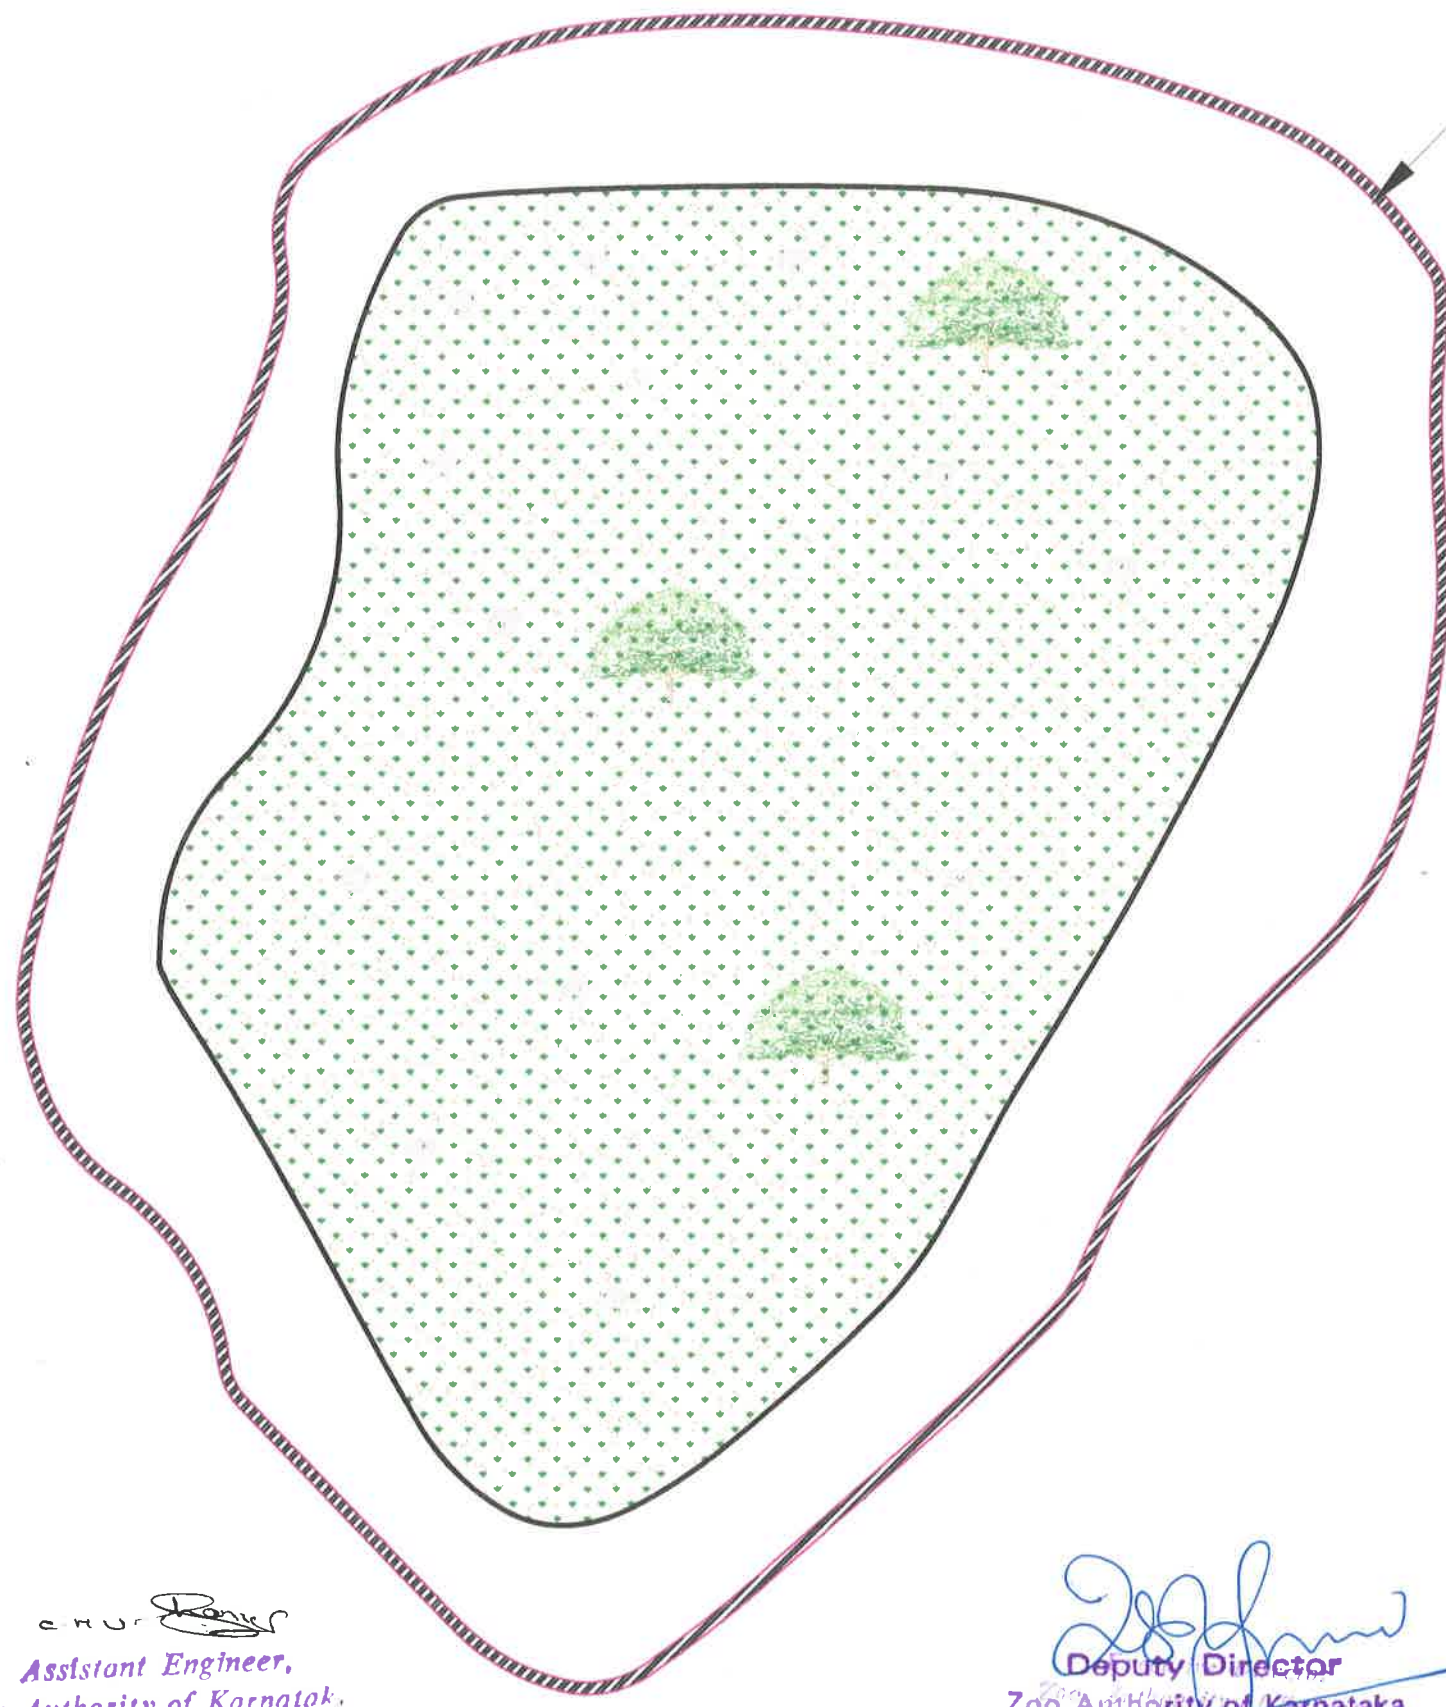


PROPOSED
RETAINING WALL



SCALE 1 :

Total Area : 10137.095sq.M
Or
2 ACRES 20.20 Guntas

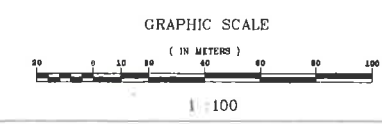

OWNER:
Insingh
Executive Director
Zoo Authority of Karnataka
Sri Chamarajendra Zoological Gardens

TITLE:
Proposed Layout Plan Of Goral Enclosure


CHUR
Assistant Engineer,
Zoo Authority of Karnataka,
MYSORE

[Signature]
Deputy Director
Zoo Authority of Karnataka
Sri Chamarajendra Zoological Gardens
MYSORE - 700 000

DRAWN BY	CONSULTANTS KOUSHIK CONSULTANTS	DATE : -2007
CHECKED BY	#20, 1ST FLOOR, OPP.MERIDIAN APARTMENT, JAYALAXMIVILAS ROAD, CHAMARAJAPURAM MYSORE - 05 PHONE - (081) 2334680 & 9448056884	SHEET NO 1 OF 1
DRAWING NO :	SCALE 1 :	JOB NAME : Zoo

93

BLOCK LEVELS LAYOUT PLAN OF GORAL ENCLOSURE

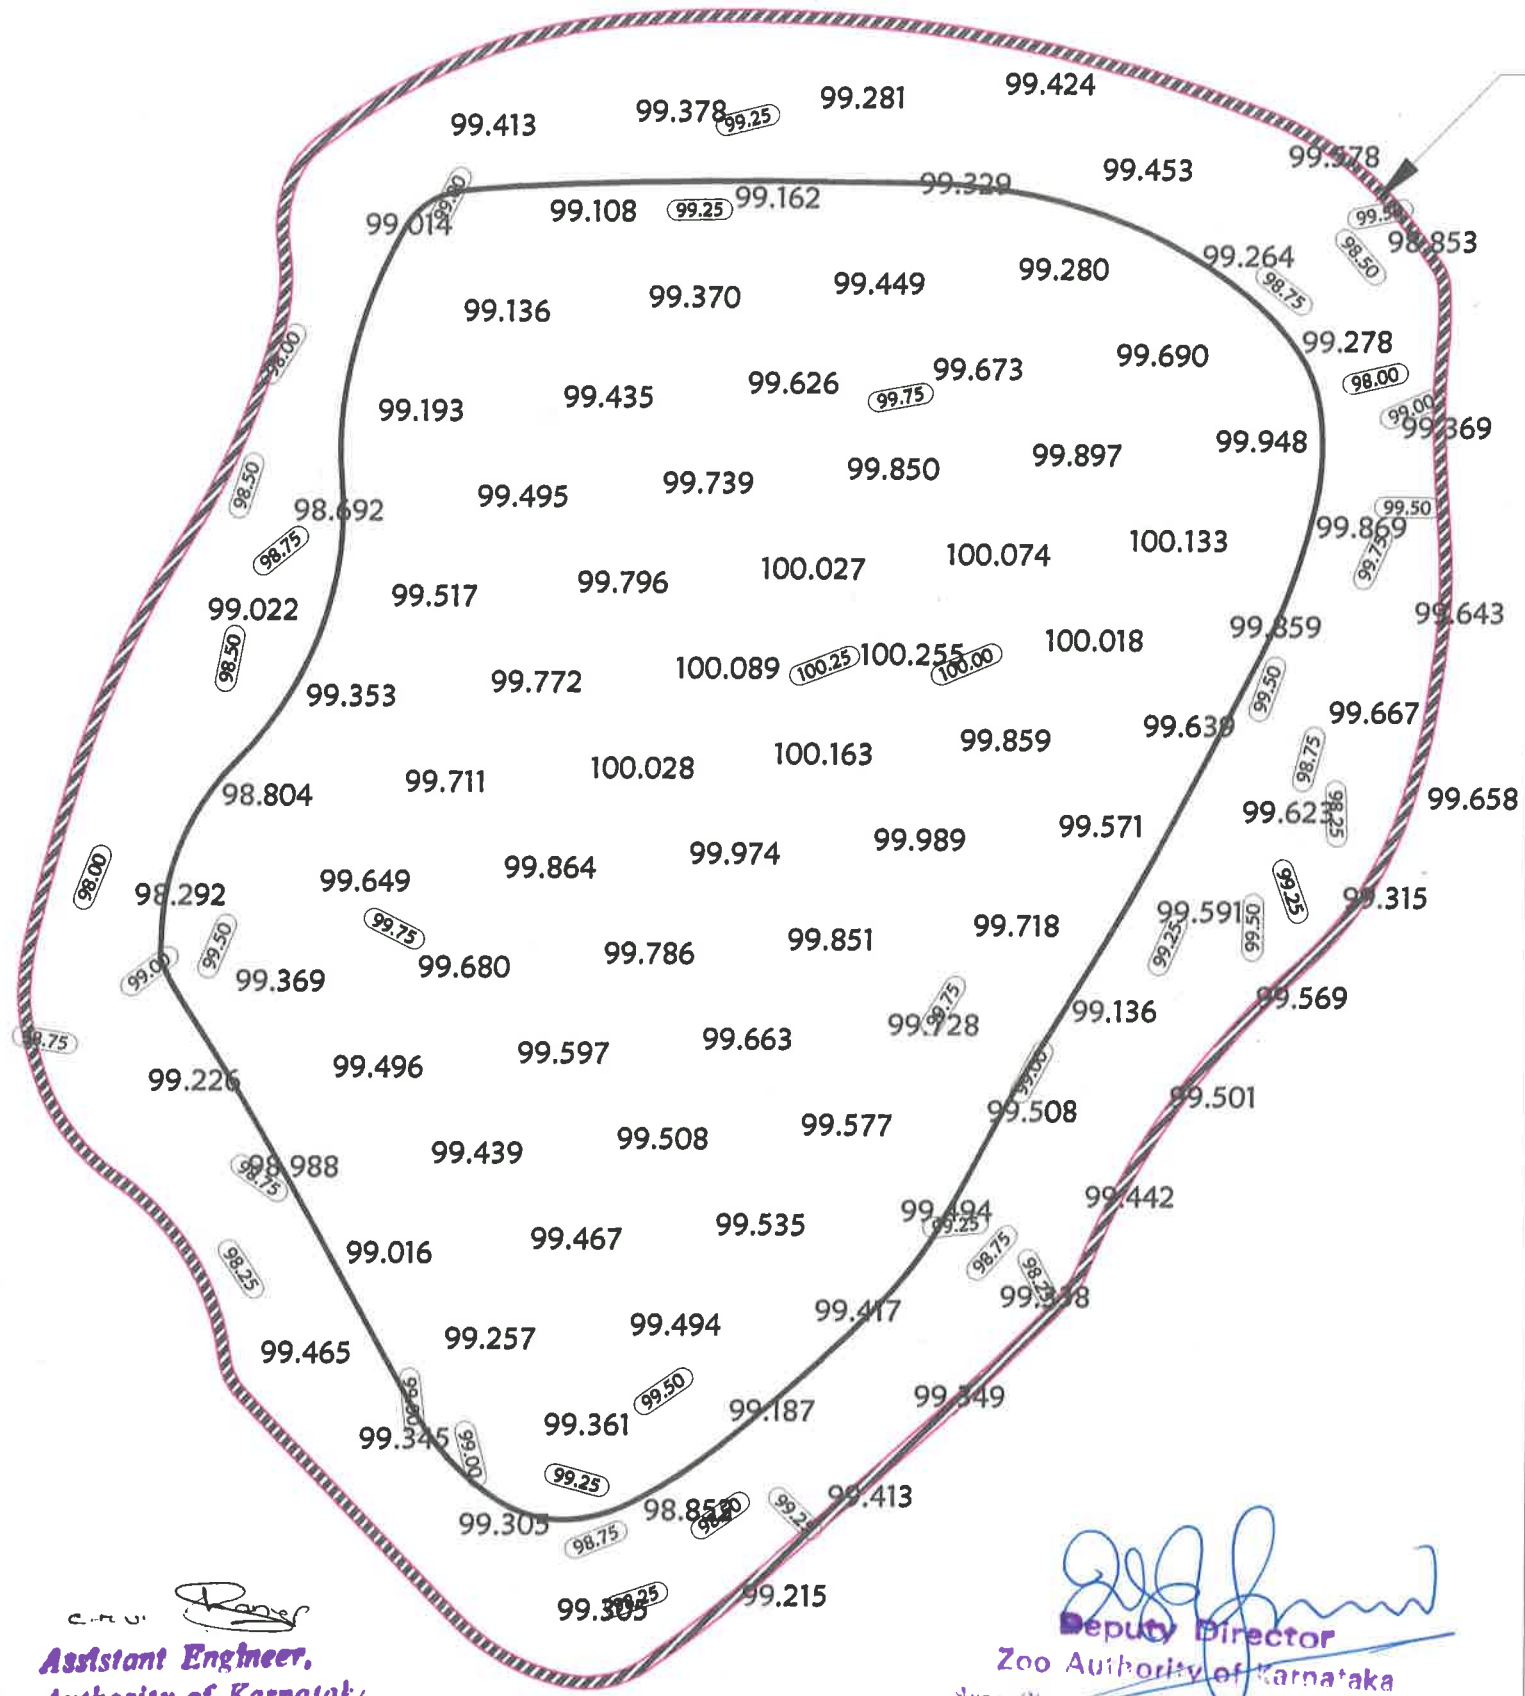


PROPOSED
RETAINING WALL



SCALE 1 :

Total Area : 10137.09Sq.M
Or
2 ACRES 20.20 Guntas

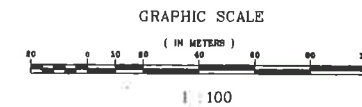

OWNER:

insigh
Executive Director
Zoo Authority of Karnataka
Sri Chamarajendra Zoological Garden

TITLE:

MYSORE-510 010
Block Levels Layout Plan Of Goral Enclosure

Ramesh
Assistant Engineer,
Zoo Authority of Karnataka
MYSORE

[Signature]
Deputy Director
Zoo Authority of Karnataka
Sri Chamarajendra Zoological Garden
MYSORE - 510 010

DRAWN BY	CONSULTANTS KOUSHIK CONSULTANTS	DATE : - 2007
CHECKED BY	#20, 1ST FLOOR, OPP. MERIDIAN APARTMENT, JAYALAKSHMIVILAS ROAD, CHAMARAJAPURAM MYSORE - 05 PHONE - (081) 2334880 & 9448050804	SHEET NO 1 OF 1
DRAWING NO :	SCALE 1 :	JOB NAME : Zoo