



जहाँ है हरियाली।
वहाँ है खुशहाली।।



GOVERNMENT OF INDIA
MINISTRY OF ENVIRONMENT & FORESTS

Central Zoo Authority

Registered Post

244



THROUGH REGISTERED POST

F. No. 19-69/92-CZA(232)(Vol. IV)(M) / 3709

DATE: 09.10.2013

To

The Addl. Principal Chief Conservator of Forests
& Chief Wildlife Warden
Government of Rajasthan,
Jaipur (Rajasthan).

**Sub:- Signed copy of the proposed designs for the construction of Mugger,
Gharial and Chinkara enclosure at Biological Park, Nahargarh,
Jaipur.**

Sir,

Reference is invited to your letter No. 11866 dated 30.08.2013.

Please find enclosed herewith approved and signed copies of the designs of the proposed exhibits to be constructed for Mugger, Gharial and Chinkara at Biological Park, Nahargarh, Jaipur for favour of information and necessary action at your end.

Yours faithfully,



(Dr. Brij Kishor Gupta)
Evaluation and Monitoring Officer

Encl: as above

Copy to the Deputy Chief Wildlife Warden, Jaipur Zoo, Jaipur for favour of information.

Handwritten signature and date: 10/10/13

244

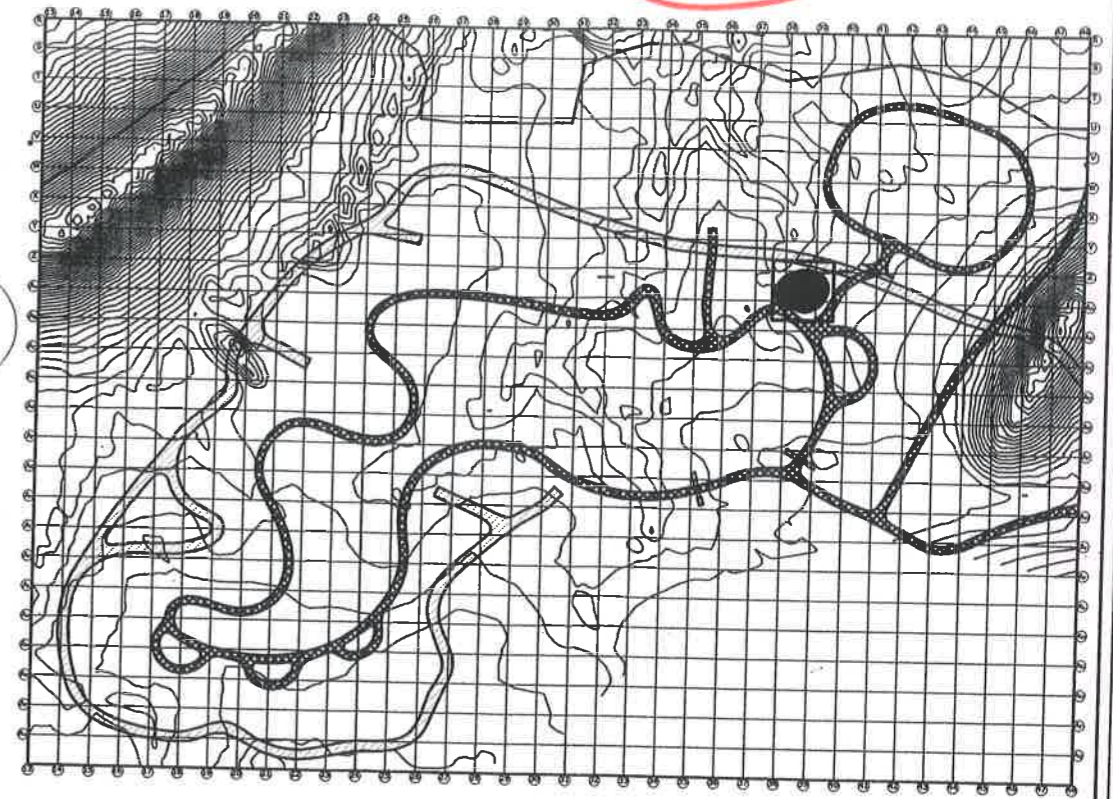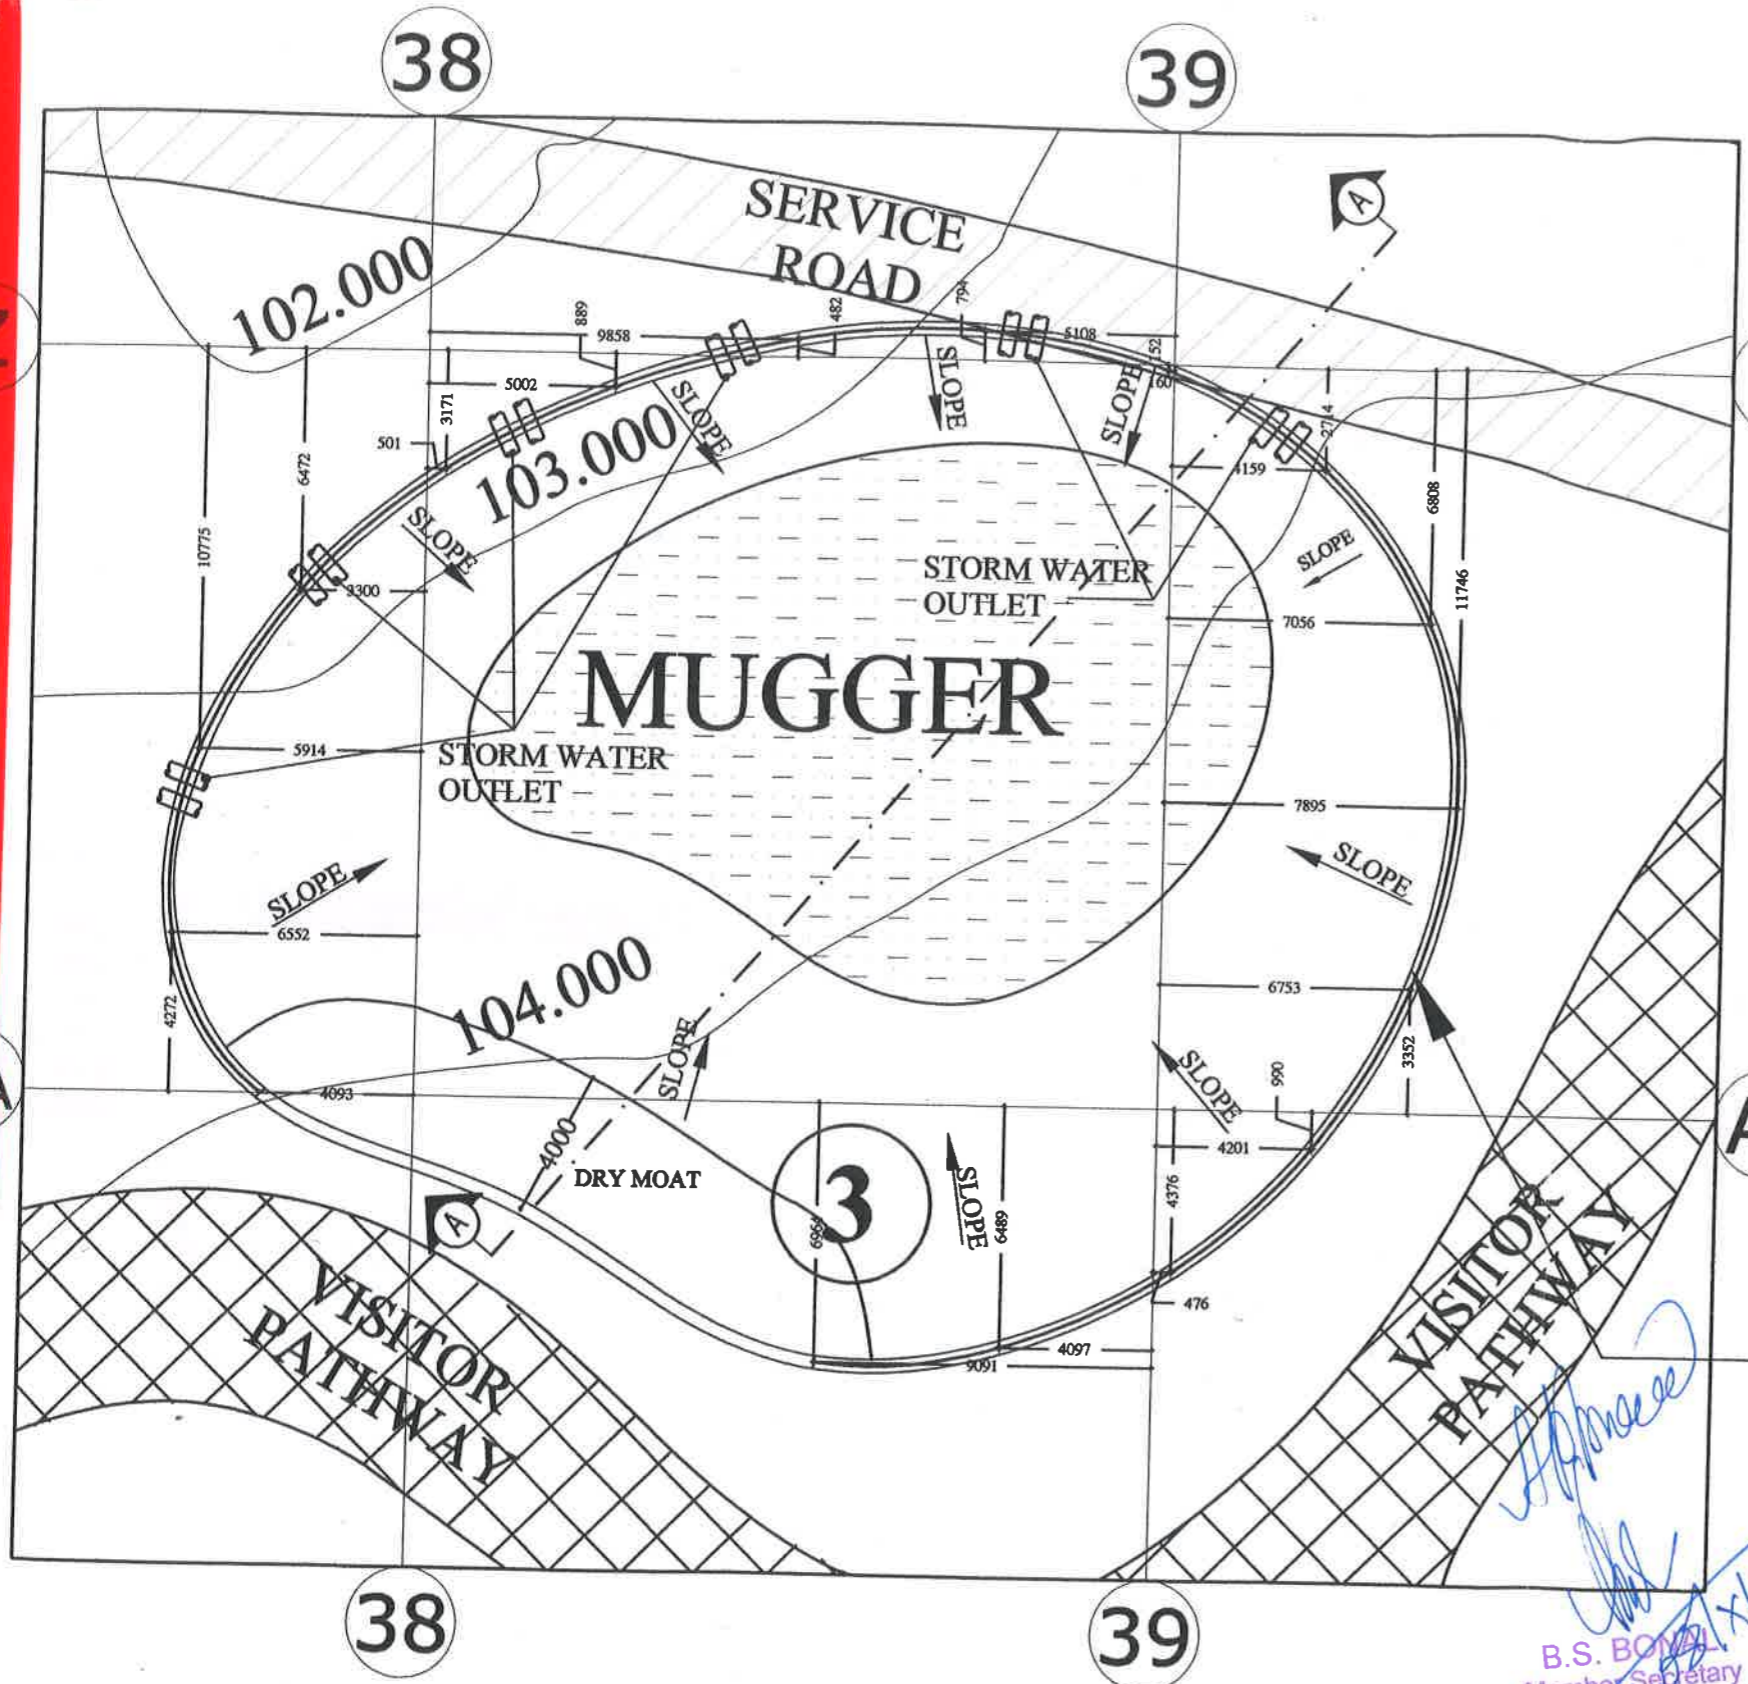

KEY PLAN

Chain link Fence
as/section

(Signature)
(Akshaya Kumar - 011)
Project Dir.
RSRDC Ltd., Unit-1st, Jaipur

जय प्लान संरक्षक (संरक्षक)
विधियाकर, जयपुर

B.S. BOND
Member Secretary
Central Zoo Authority
(Ministry of Environment & Forests)
Govt. of India, New Delhi



AREA:-700 SQ.MT.

PLAN GRID SIZE
20M X 20 M

MUGGER ENCLOSURE

BIOLOGICAL PARK - NAHARGARH, JAIPUR

NOTES:
1. ALL DIMENSIONS ARE IN MM
2. ALL DIMENSIONS ARE TO BE CHECKED AT SITE.
3. ANY AMBIGUITY HAS TO BE BROUGHT TO THE NOTICE OF THE ARCHITECTS IMMEDIATELY

CHECKED BY:-
KAVITA JAIN
MADE BY:-
AJAY JANGID


NO.	DATE	REVISIONS
1.	4-05-2012	Detail drawings submitted.
2.	3-09-2012	After CZAI expert committee comments.
3.	29-03-2013	After CZAI expert committee comments dated 17/10/2012
4.	3-07-2013	After CZAI letter no.1337 dated 7/05/2013

DRAWING TITLE:
PROPOSED WORKING PLAN FOR
MUGGER ENCLOSURE

DATE: 29th MARCH 2013 | SCALE: - 1:200
DRAWING NO.: BP/NHRGRH/10/MUGGER ENCLOSURE/01


CONSULTANTS
The FORMS
4-0A-18, JAWAHAR NAGAR,
JAIPUR (RAJ), INDIA
PH: +91 141 2621083, 98280 20300
E MAIL: design_forms@redoo.co.in

Architecture
Conservation
Landscape
Interiors

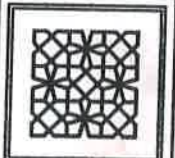

RSRDC

244

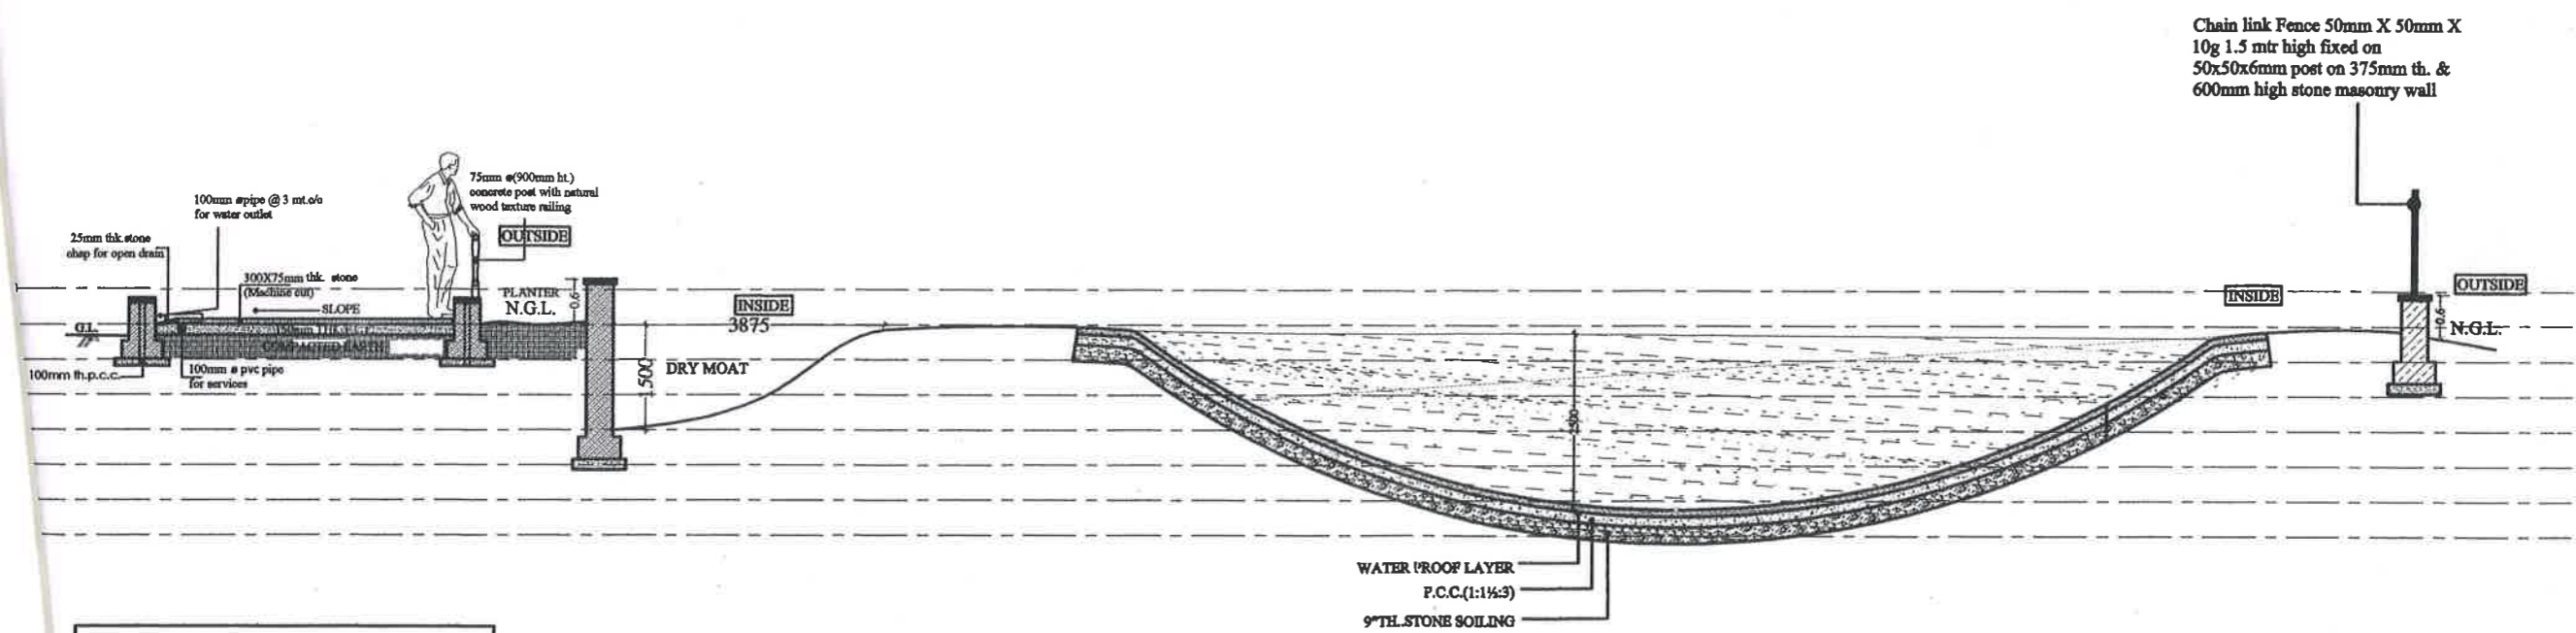

SECTION A-A

(Signature)
 (Akshaya Kumar Jain)
 Project Director
 RSRDC Ltd., Unit-1, Jaipur

(Signature)
 B. S. BONAL
 Member Secretary
 Central Zoo Authority
 (Ministry of Environment & Forests)
 Govt. of India, New Delhi

जय का संरक्षक (संरक्षक)
 विद्वान, जयपुर



MUGGER ENCLOSURE

- NAHARGARH, JAIPUR	NOTES: 1. ALL DIMENSIONS ARE IN MM 2. ALL DIMENSIONS ARE TO BE CHECKED AT SITE 3. ANY AMBIGUITY HAS TO BE BROUGHT TO THE NOTICE OF THE ARCHITECTS IMMEDIATELY	CHECKED BY:- KAVITA JAIN	NO. DATE REVISIONS 1. 4-06-2012 Detail drawings submitted. 2. 3-09-2012 After CZAI expert committee comments. 3. 29-03-2013 After CZAI expert committee comments dated 17/10/2012 4. 3-07-2013 After CZAI letter no.1337 dated 7/05/2013	DRAWING TITLE: PROPOSED WORKING SECTION FOR MUGGER ENCLOSURE	CONSULTANTS The 'FORMS' 4-GA-18, JAWAHAR NAGAR, JAIPUR (RAJ), INDIA. PHE: +91 141 2621085, 982 80 20300 E MAIL: design_forms@vsnl.co.in
		MADE BY:- AJAY JANGID		DATE: 29th MARCH 2013 SCALE: - 1:100 DRAWING NO.: BP/NHRORH/10/MUGGER ENCLOSURE/02	Architecture Conservation Landscape Interiors

